


AREA NOT WITHIN APPLICATION,
IT IS SHOWN HERE FOR COMPLETENESS

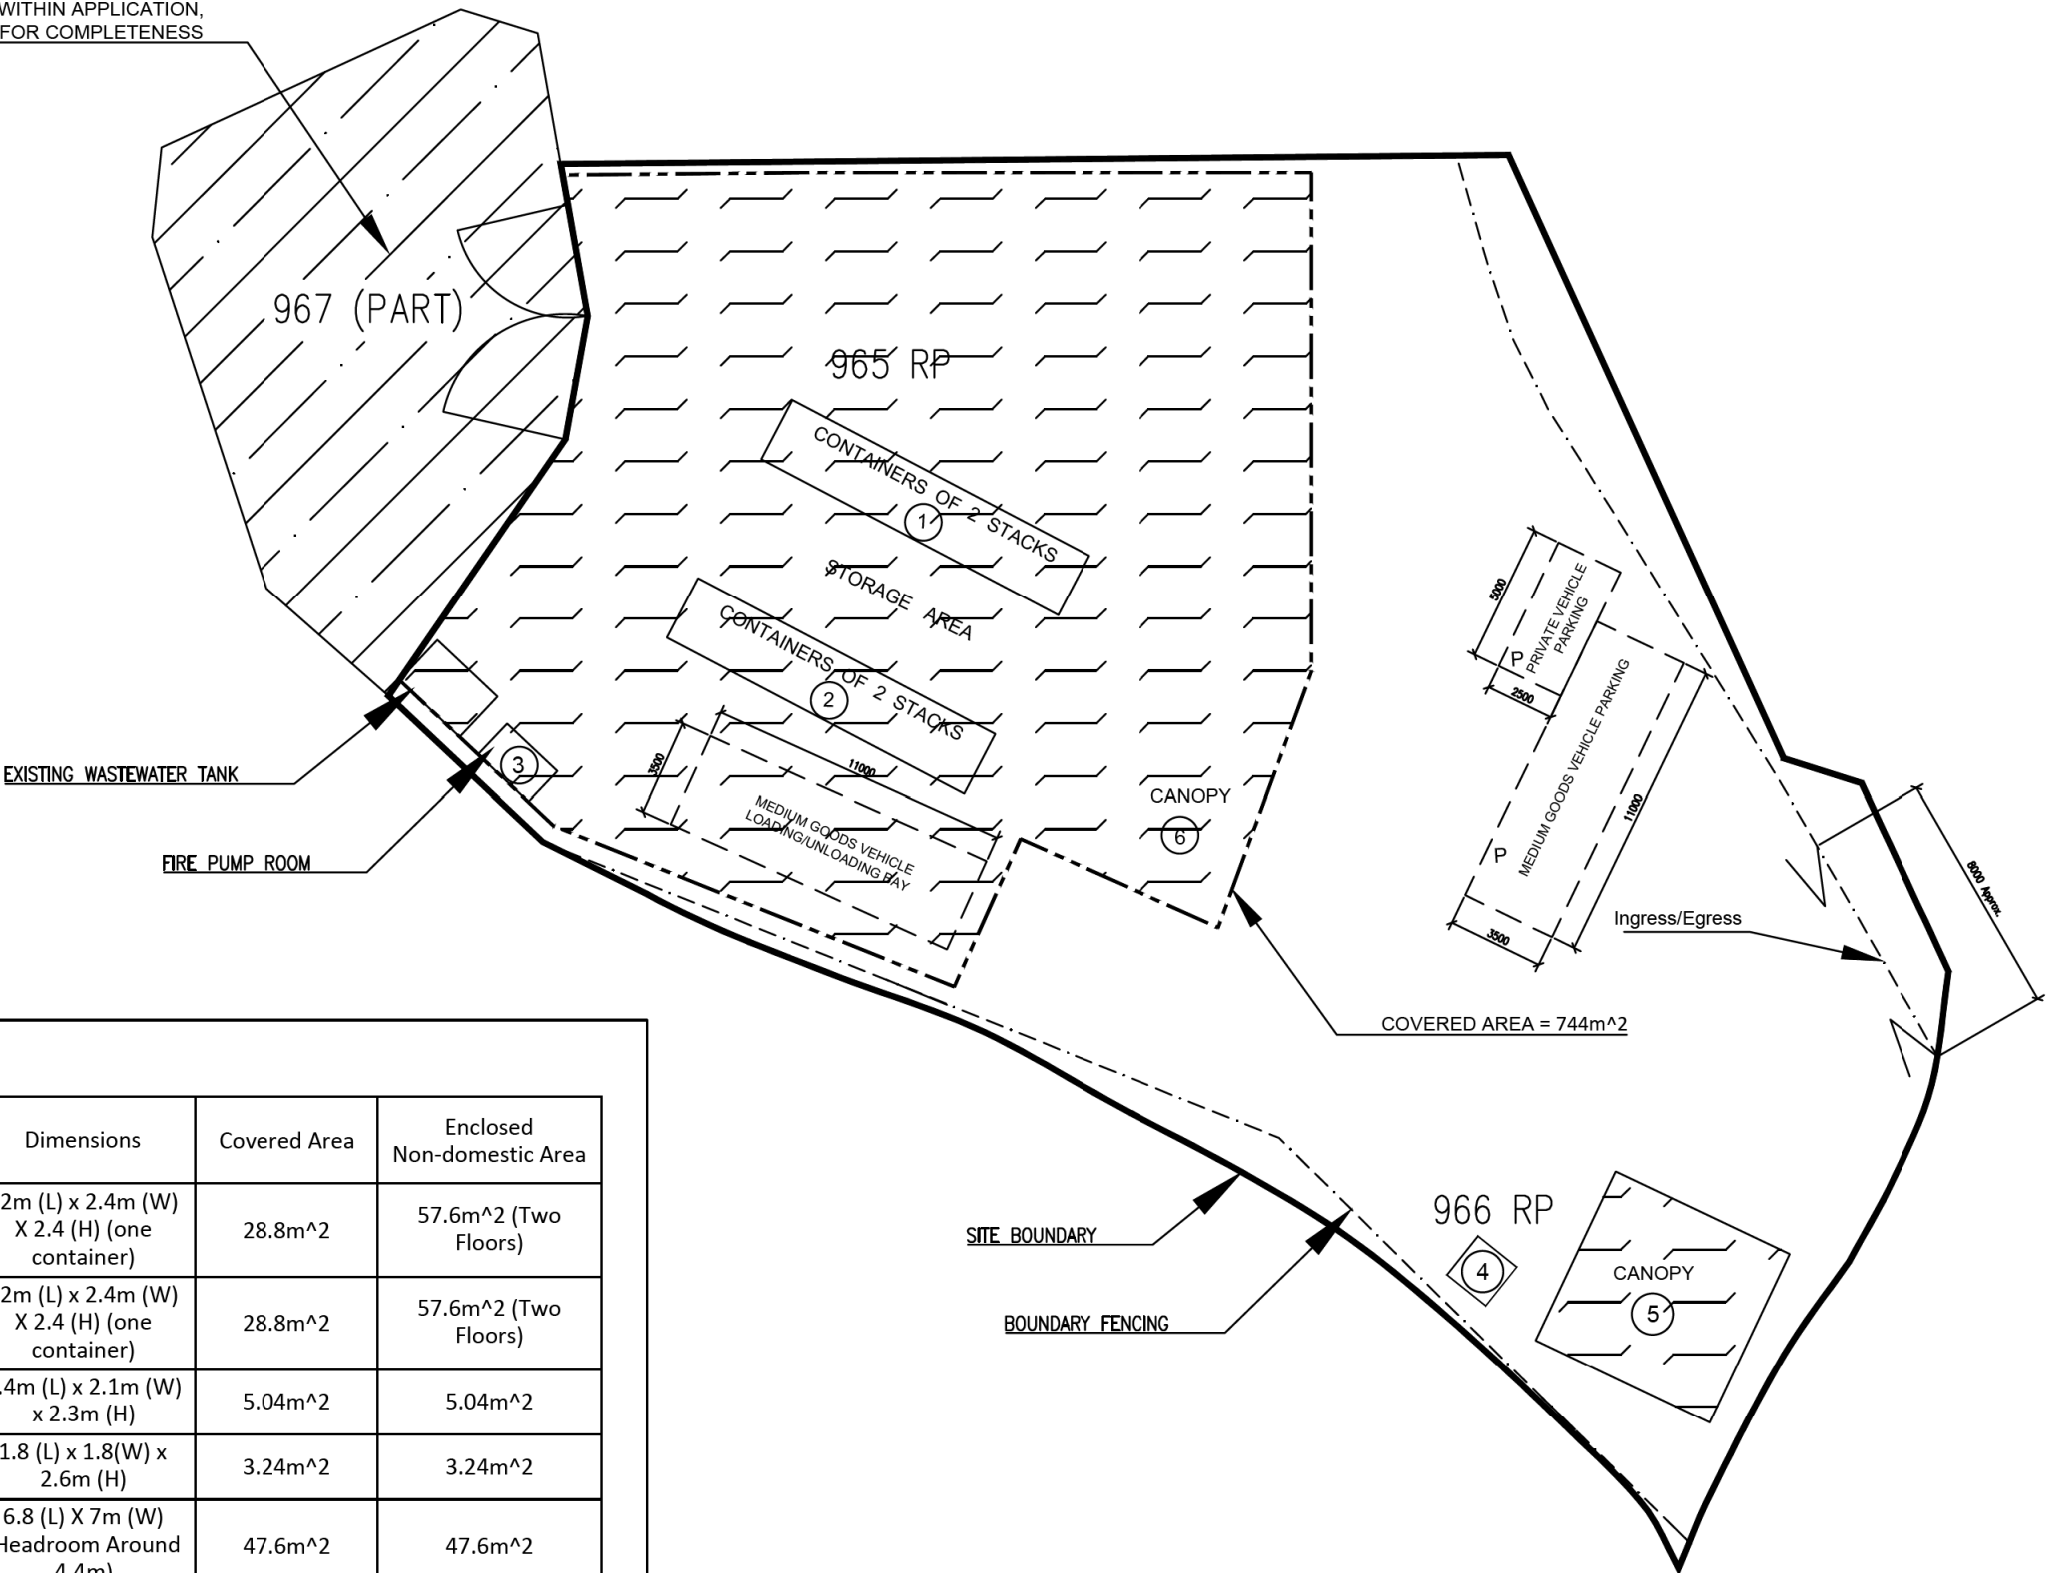

Item	Strucutre	Dimensions	Covered Area	Enclosed Non-domestic Area
1	Container of Two Stacks	12m (L) x 2.4m (W) X 2.4 (H) (one container)	28.8m^2	57.6m^2 (Two Floors)
2	Container of Two Stacks	12m (L) x 2.4m (W) X 2.4 (H) (one container)	28.8m^2	57.6m^2 (Two Floors)
3	Fire Pump Room	2.4m (L) x 2.1m (W) x 2.3m (H)	5.04m^2	5.04m^2
4	Electricity Meter Room	1.8 (L) x 1.8(W) x 2.6m (H)	3.24m^2	3.24m^2
5	Unused space with Canopy	6.8 (L) X 7m (W) (Headroom Around 4.4m)	47.6m^2	47.6m^2
6	Storage Area with Canopy	Headroom Around 5m	744m^2 (measured programatically)	744-(28.8*2+5.04) = 681.36m^2

B.D. Ref.No.	
F.S.D.Ref.No.	
U.S.D.Ref.No.	

B	2NOV17	Added Private Car Parking
C	13MAY21	General Revision
D	13MAY21	General Revision
E	24MAY21	Added Ingress/Egress Width

Rev.	Date	Description
------	------	-------------

CLIENT

ALL MEASUREMENT MUST BE OBTAINED AT THE SITE - DO NOT SCALE DRAWING - ALL DIMENSIONS, SPECIFICATIONS AND TOLERANCES ARE THE PROPERTY OF ENGINEERS, ARCHITECTS, DESIGNERS, AND SHALL BE RETURNED AT THE COMPLETION OF THE WORK - THIS DRAWING IS NOT VALID FOR CONSTRUCTION PURPOSES UNLESS EXPRESSLY CERTIFIED.

SIGNATURE FOR SUBMISSION



PROJECT NO.	
-------------	--

SCALE	1:250
-------	-------

24 May 2021

Project Title

S16 APPLICATION IN DD82 LOT 965RP (PART) AND 966RP

Drawing Title

PROPOSED SITE LAYOUT


Drawing No.	Rev.
-------------	------

LO-01 E

參考編號
REFERENCE No. A/NE-TKL/671

繪圖 DRAWING A-1

(來源 : 附件 1a)
(Source : Appendix 1a)

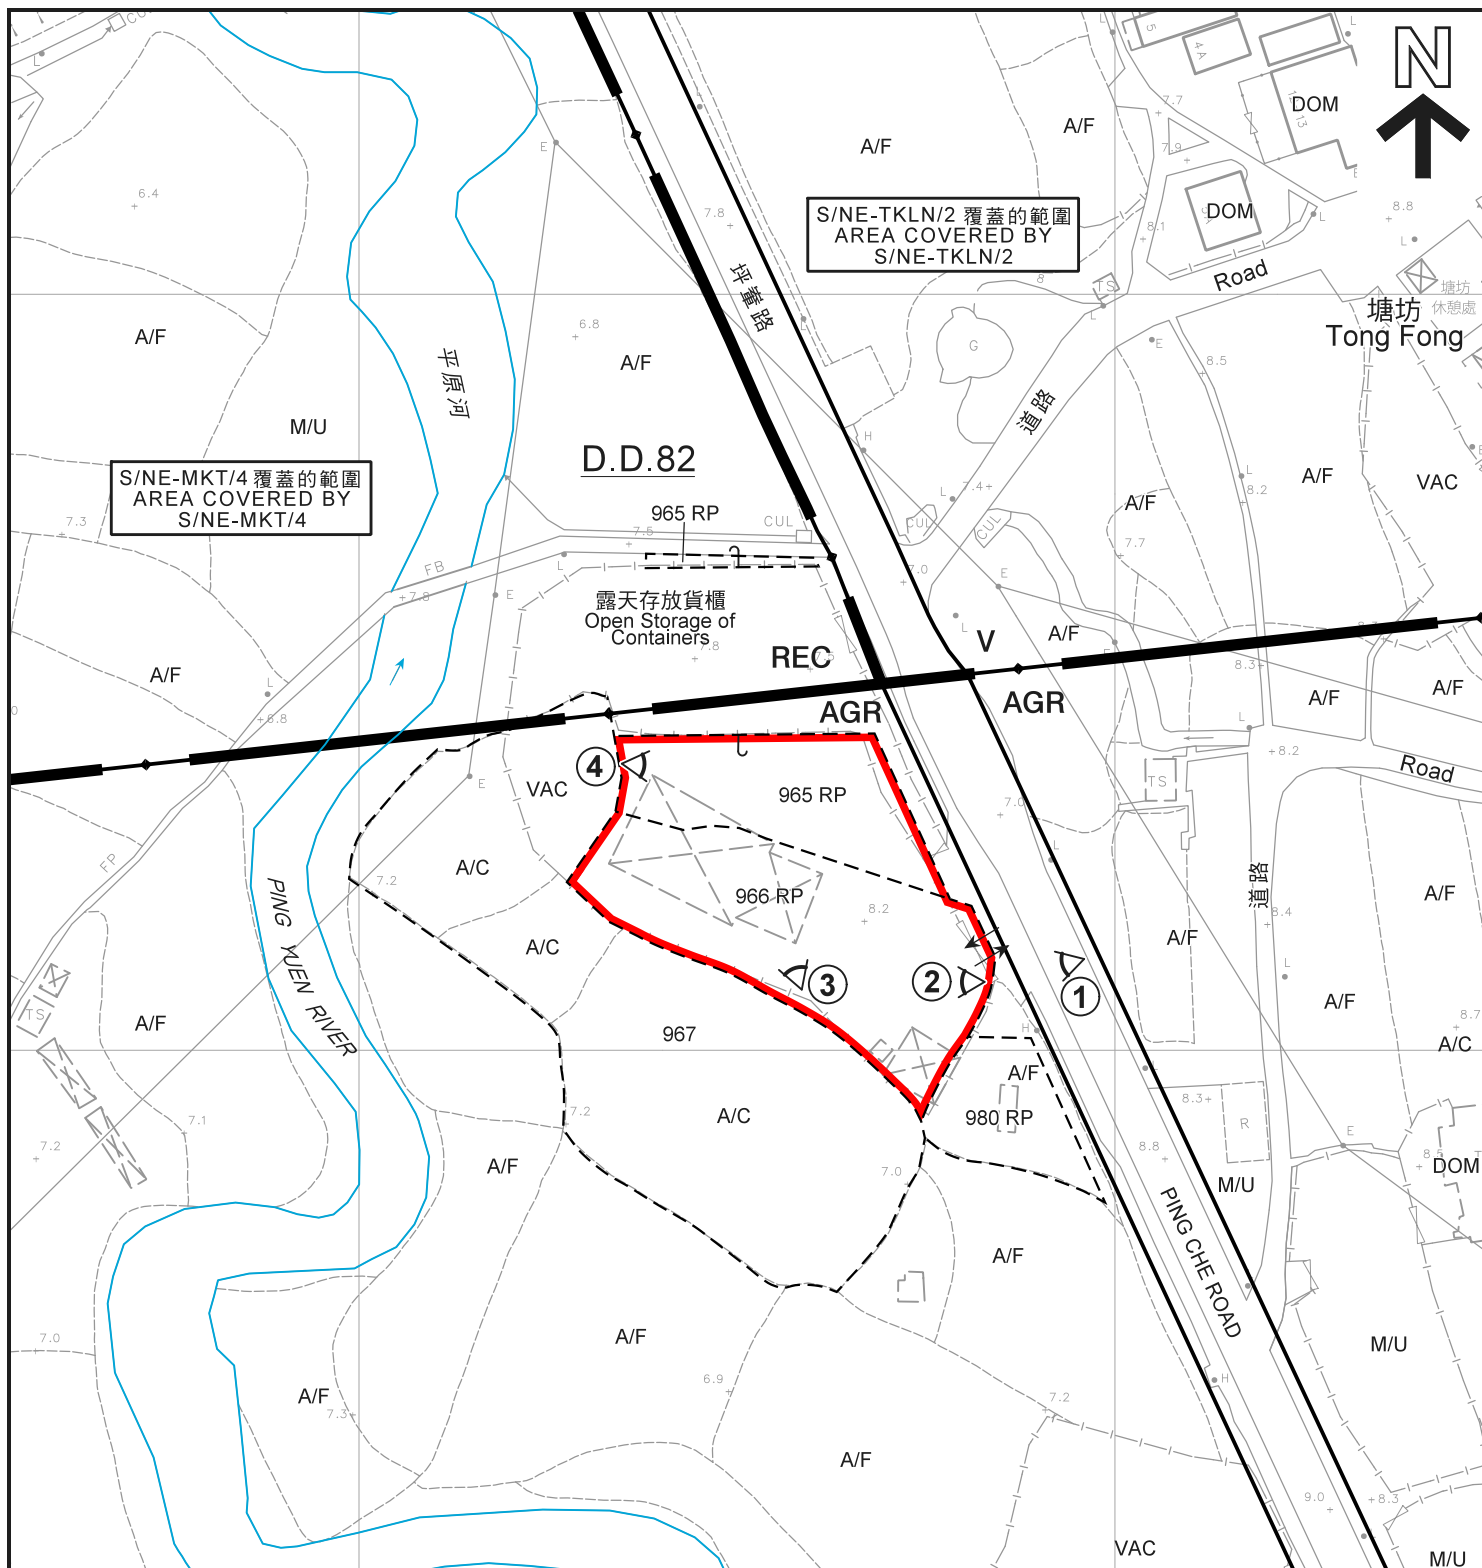

圖例 LEGEND

- 申請地點 (界線只作識別用)**
APPLICATION SITE
(BOUNDARY FOR IDENTIFICATION
PURPOSE ONLY)
- AGR** 農業
AGRICULTURE
- REC** 康樂
RECREATION
- V** 鄉村式發展
VILLAGE TYPE DEVELOPMENT

- A/C** 常耕農地
ACTIVE AGRICULTURAL LAND
- A/F** 休耕農地
FALLOW AGRICULTURAL LAND
- DOM** 住用構築物
DOMESTIC STRUCTURE
- M/U** 荒地
UNUSED LAND
- VAC** 空置
VACANT

- 河道**
STREAM COURSE
- 入口 / 出口**
INGRESS / EGRESS
- 實地照片的觀景點**
VIEWING POINT OF SITE PHOTO

註釋 Note:

- (1) 2021年5月31日勘測的土地用途
Land uses shown on this plan are in accordance with the land use survey conducted by the Planning Department on 31.5.2021

平面圖 SITE PLAN

臨時露天存放回收廢紙、塑膠及鐵罐和回收工場 (為期3年)

新界坪輦坪輦路丈量約份第82約
地段第965號餘段 (部分) 及第966號餘段
TEMPORARY OPEN STORAGE OF WASTE PAPER, WASTE PLASTICS AND
WASTE METAL CANS FOR RECYCLING AND WORKSHOP FOR RECYCLING
FOR A PERIOD OF 3 YEARS
LOTS 965 RP (PART) AND 966 RP IN D.D.82,
PING CHE ROAD, PING CHE, N.T.

SCALE 1:1000 比例尺

米 20 0 20 40 米
METRES

規劃署
PLANNING
DEPARTMENT



參考編號
REFERENCE No.
A/NE-TKL/671

圖 PLAN
A-2

本摘要圖於2021年6月24日擬備，
所根據的資料為測量圖編號
3-NW-18A
EXTRACT PLAN PREPARED ON 24.6.2021
BASED ON SURVEY SHEET No.
3-NW-18A



圖例 LEGEND



申請地點（界線只作識別用）
APPLICATION SITE
(BOUNDARY FOR IDENTIFICATION
PURPOSE ONLY)

本摘要圖於2021年6月22日擬備，
所根據的資料為地政總署
於2020年4月16日拍得的航攝照片
編號E094506C
EXTRACT PLAN PREPARED ON 22.6.2021
BASED ON AERIAL PHOTO No. E094506C
TAKEN ON 16.4.2020 BY
LANDS DEPARTMENT

航攝照片 AERIAL PHOTO

臨時露天存放回收廢紙、塑膠及鐵罐和回收工場（為期3年）
新界坪嶺坪嶺路丈量約份第82約
地段第965號餘段（部分）及第966號餘段
TEMPORARY OPEN STORAGE OF WASTE PAPER, WASTE PLASTICS AND
WASTE METAL CANS FOR RECYCLING AND WORKSHOP FOR RECYCLING
FOR A PERIOD OF 3 YEARS
LOTS 965 RP (PART) AND 966 RP IN D.D.82,
PING CHE ROAD, PING CHE, N.T.

規 劃 署
PLANNING
DEPARTMENT



參考編號
REFERENCE No.
A/NE-TKL/671

圖 PLAN
A-3



實地照片 SITE PHOTOS

本圖於2021年6月22日擬備，所根據的資料為攝於2021年5月31日的實地照片
PLAN PREPARED ON 22.6.2021 BASED ON SITE PHOTOS TAKEN ON 31.5.2021

臨時露天存放回收廢紙、塑膠及鐵罐和回收工場（為期3年）
新界坪輦坪輦路丈量約份第82約
地段第965號餘段（部分）及第966號餘段
TEMPORARY OPEN STORAGE OF WASTE PAPER, WASTE PLASTICS AND WASTE METAL CANS FOR RECYCLING AND WORKSHOP FOR RECYCLING FOR A PERIOD OF 3 YEARS
LOTS 965 RP (PART) AND 966 RP IN D.D.82, PING CHE ROAD, PING CHE, N.T.

規劃署
PLANNING
DEPARTMENT



參考編號
REFERENCE No.
A/NE-TKL/671

圖 PLAN
A-4a



申請地點
APPLICATION SITE



申請地點
APPLICATION SITE

實地照片 SITE PHOTOS

本圖於2021年6月22日擬備，所根據的資料為攝於2021年5月31日的實地照片
PLAN PREPARED ON 22.6.2021 BASED ON SITE PHOTOS TAKEN ON 31.5.2021

臨時露天存放回收廢紙、塑膠及鐵罐和回收工場（為期3年）
新界坪壙坪壙路丈量約份第82約
地段第965號餘段（部分）及第966號餘段
TEMPORARY OPEN STORAGE OF WASTE PAPER, WASTE PLASTICS AND WASTE METAL CANS FOR RECYCLING AND WORKSHOP FOR RECYCLING FOR A PERIOD OF 3 YEARS
LOTS 965 RP (PART) AND 966 RP IN D.D.82, PING CHE ROAD, PING CHE, N.T.

規劃署
PLANNING
DEPARTMENT



參考編號
REFERENCE No.
A/NE-TKL/671

圖 PLAN
A-4b