


Structure	Use	Covered Area / GFA (About)	Building Height (About)
CT	Reception & Ancillary office	18.91m ²	2.8m (1storey)
C1	Shelter	32.20m ²	3.3m (1storey)
C2	Extendable Awning	39.65m ²	2.8m (1storey)
S1	Agricultural Education Room & Activities Room	58.24m ²	3.4m (1storey)
S2	Ancillary Storage, Toilet & Changing Room	75.00m ²	3.9m (1storey)
Total Covered Area = Total GFA = C1+C2+S1+S2 = 224m ²			

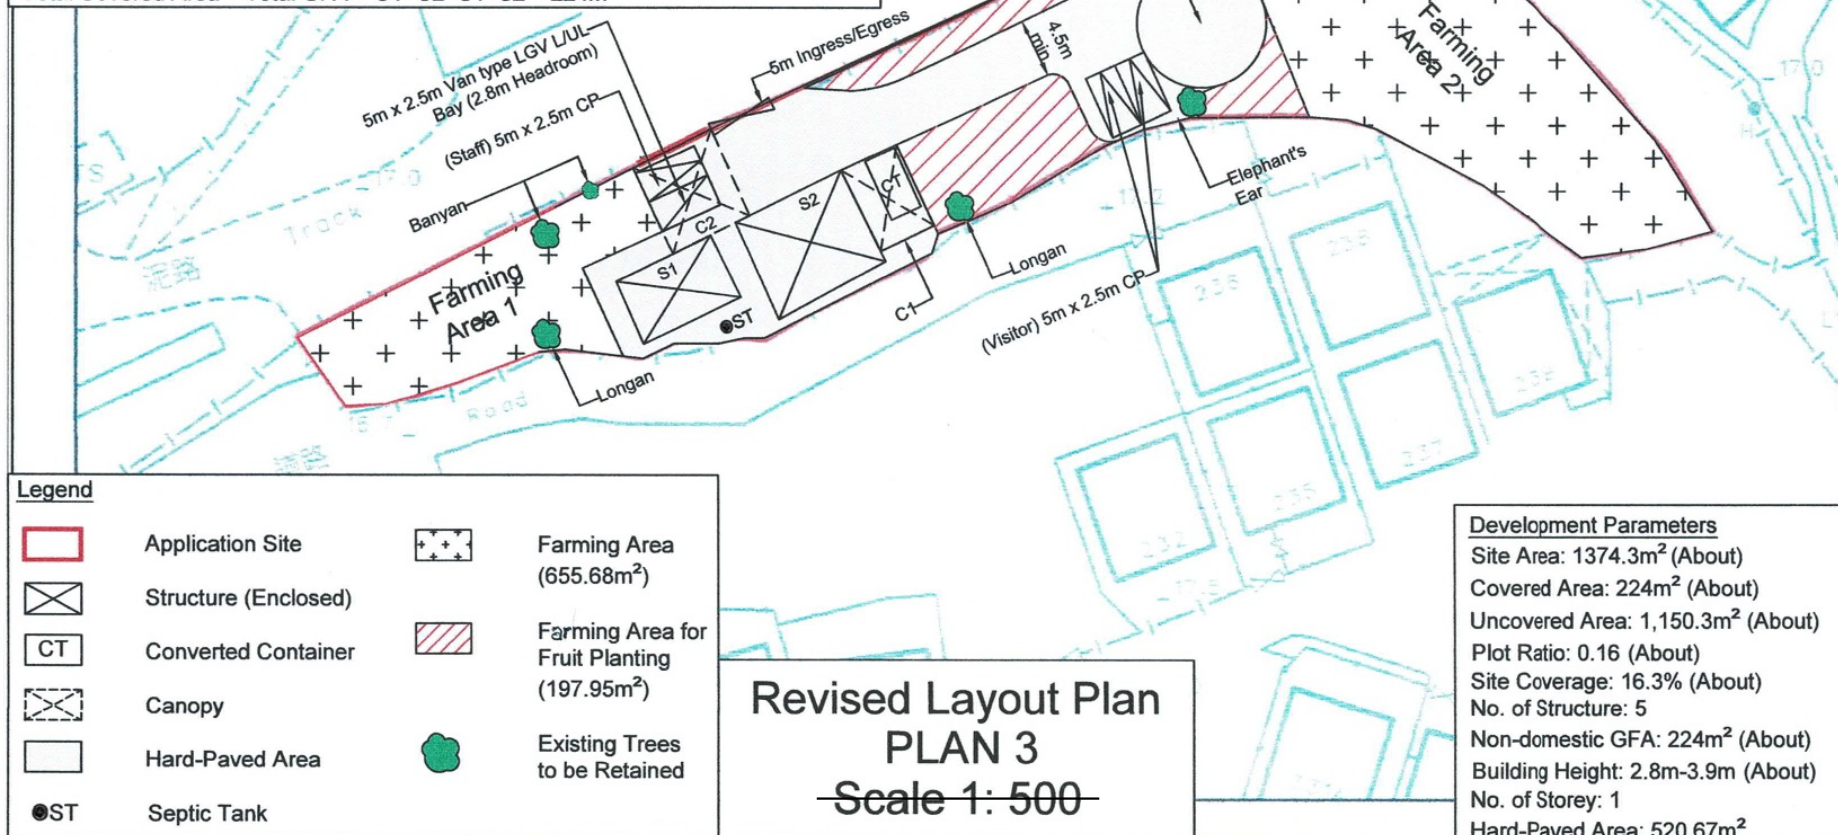


參考編號
REFERENCE No.

A/NE-TKL/777


繪圖 DRAWING A-1

(來源：申請人於2025年1月4日呈交的資料)
(SOURCE: APPLICANT'S SUBMISSION ON 4.1.2025)

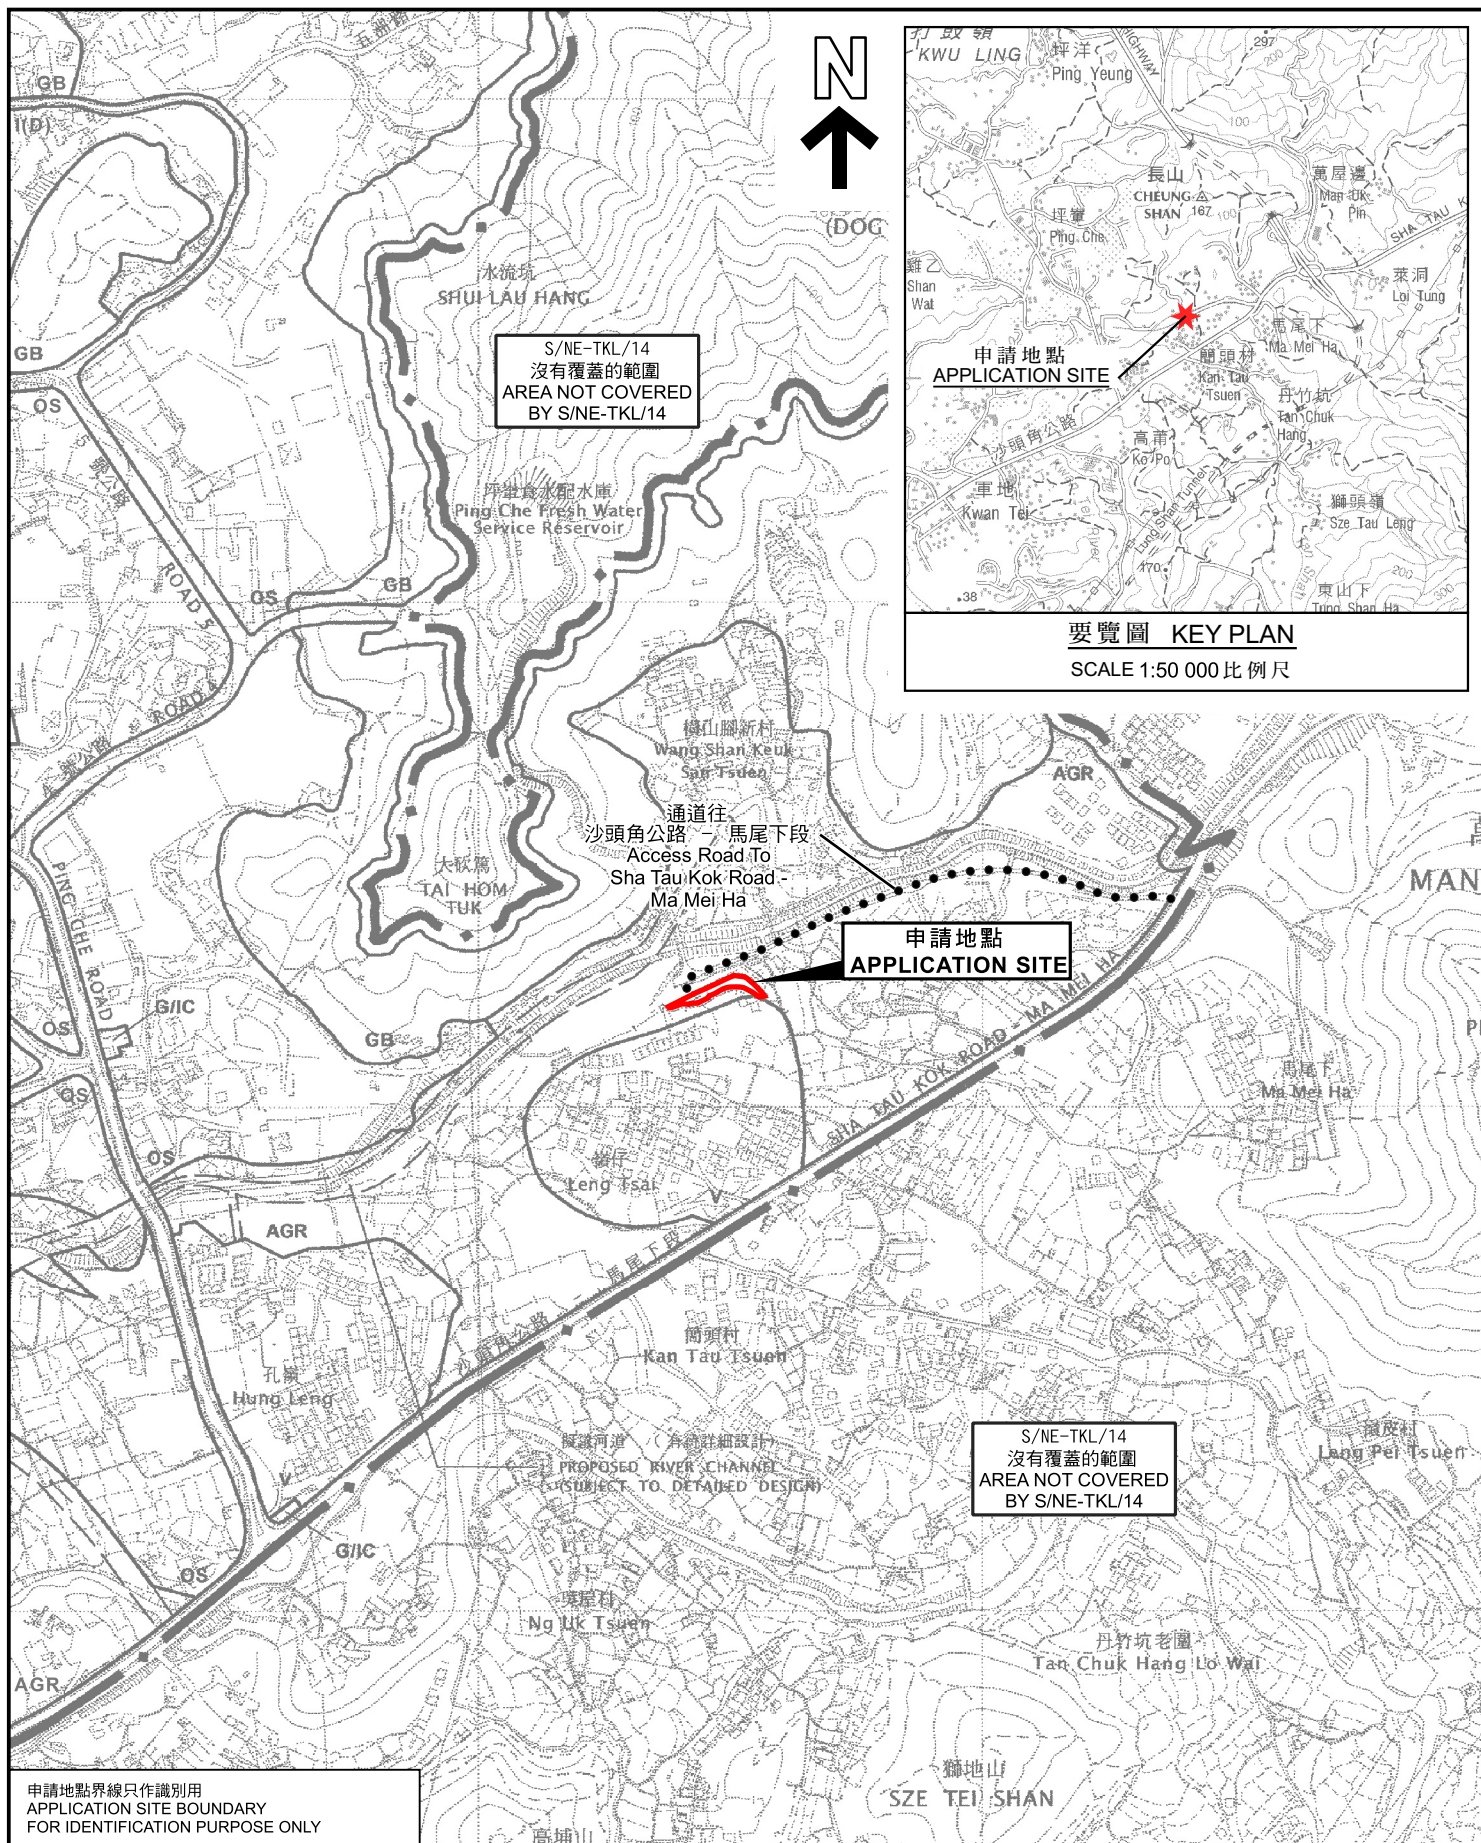

本摘要圖於2025年2月11日擬備，
所根據的資料為於2010年2月2日
核准的分區計劃大綱圖編號S/NE-TKL/14
EXTRACT PLAN PREPARED ON 11.2.2025
BASED ON OUTLINE ZONING PLAN
No. S/NE-TKL/14 APPROVED ON 2.2.2010

米 100 0 100 200 300 米
METRES

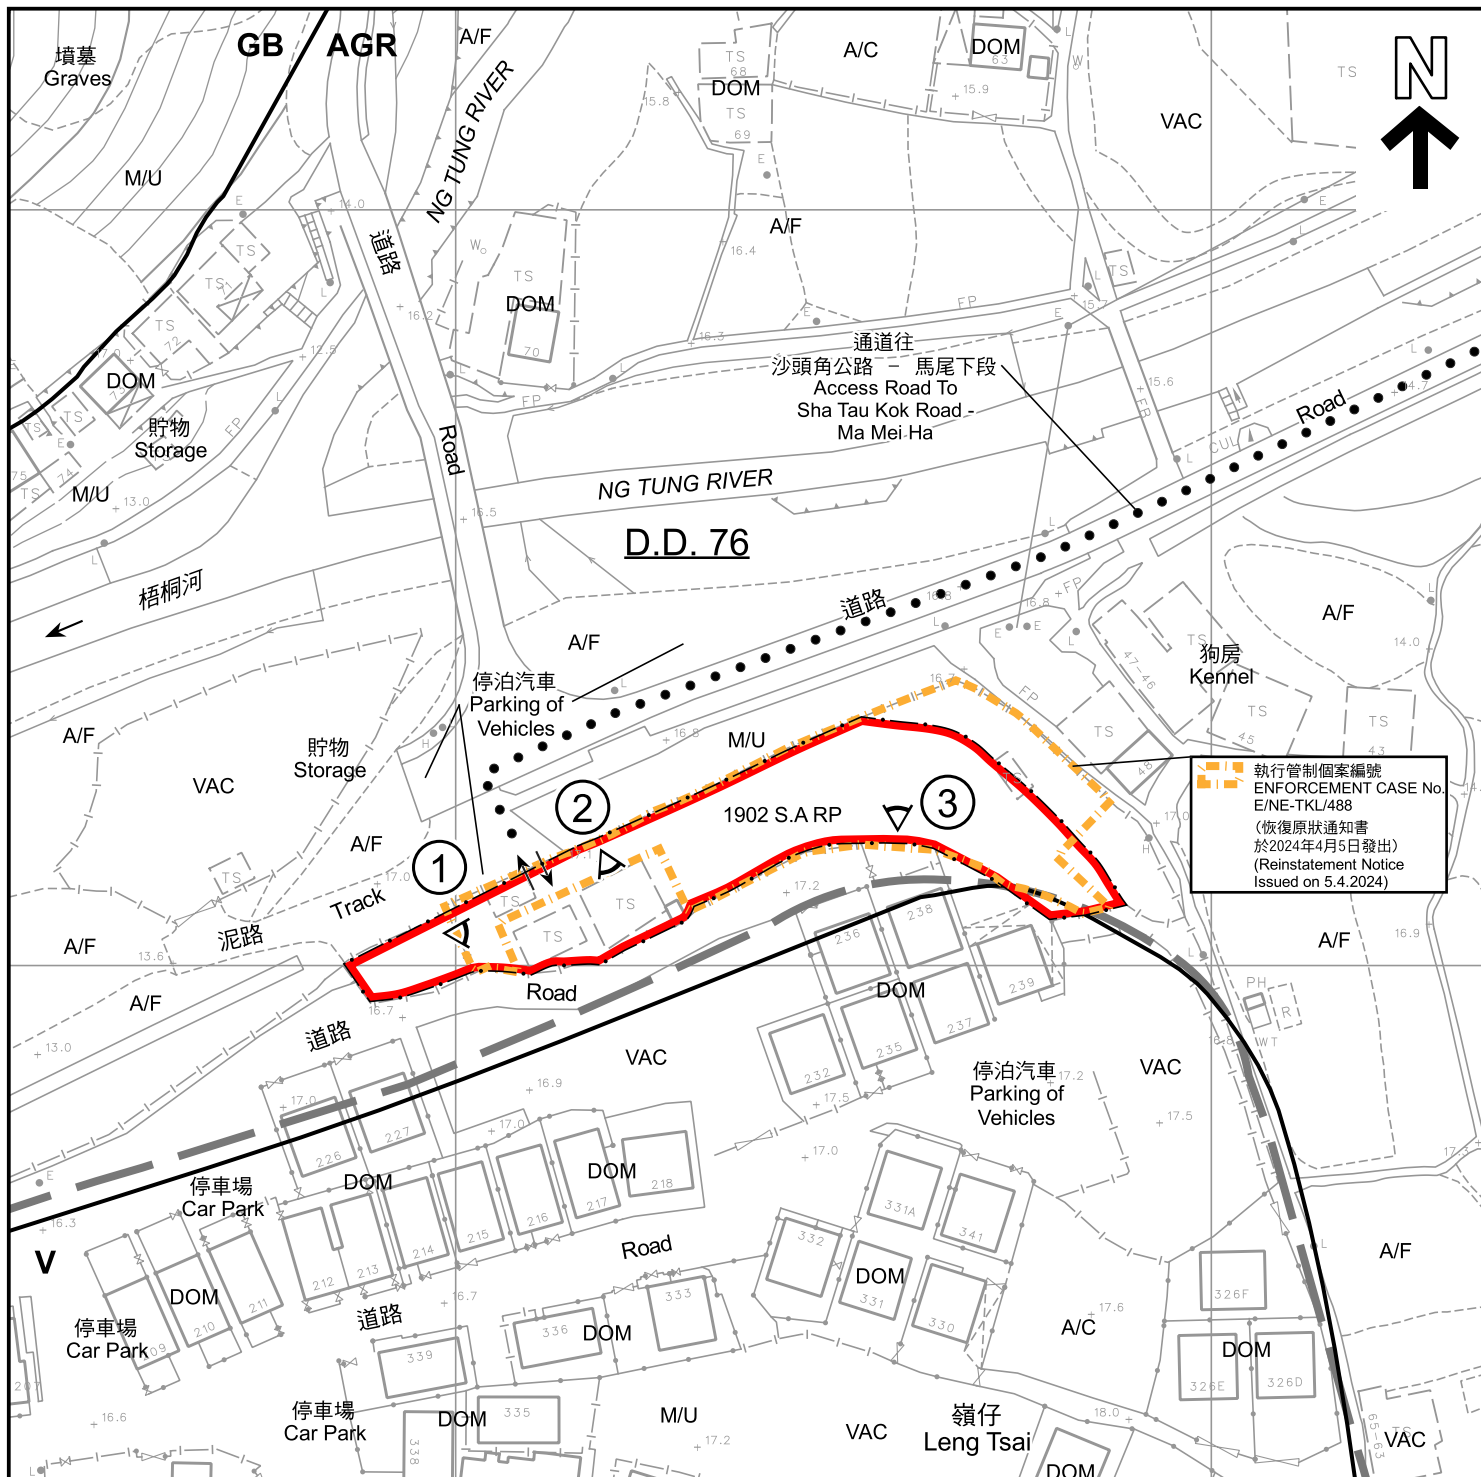

圖例 LEGEND

	申請地點 (界線只作識別用) APPLICATION SITE (BOUNDARY FOR IDENTIFICATION PURPOSE ONLY)	A/C	常耕農地 CULTIVATED AGRICULTURAL LAND
AGR	農業 AGRICULTURE	A/F	休耕農地 FALLOW AGRICULTURAL LAND
GB	綠化地帶 GREEN BELT	DOM	住用構築物 DOMESTIC STRUCTURE
V	鄉村式發展 VILLAGE TYPE DEVELOPMENT	M/U	荒地 UNUSED LAND
	入口/出口 INGRESS / EGRESS	VAC	空置 VACANT
	實地照片的觀景點 VIEWING POINT OF SITE PHOTO		

註釋 Notes :

- (1) 2024年9月27日勘測的土地用途
Land uses shown on this plan are in accordance with the land use survey conducted by the Planning Department on 27.9.2024

平面圖 SITE PLAN

擬議臨時康體文娛場所(休閒農場)(為期3年)及填土工程
新界打鼓嶺嶺仔村丈量約份第76約地段第1902號A分段餘段
PROPOSED TEMPORARY PLACE OF RECREATION,
SPORTS OR CULTURE (HOBBY FARM)
FOR A PERIOD OF 3 YEARS AND FILLING OF LAND
LOT 1902 S.A RP IN D.D. 76, LENG TSAI TSUEN, TA KWU LING, N.T.
SCALE 1 : 1 000 比例尺

米 20 0 20 40 米
METRES

規劃署
PLANNING
DEPARTMENT



參考編號
REFERENCE No.
A/NE-TKL/777

圖 PLAN
A-2

本摘要圖於2025年2月18日擬備，
所根據的資料為測量圖編號
3-NW-24D及3-SW-4B
EXTRACT PLAN PREPARED ON 18.2.2025
BASED ON SURVEY SHEETS No.
3-NW-24D & 3-SW-4B



NG TUNG RIVER

NG TUNG RIVER

梧桐河

通道往
沙頭角公路 - 馬尾下段
Access Road To
Sha Tau Kok Road -
Ma Mei Ha

嶺仔
Leng Tsai

SHA TAU KOK ROAD - MA MEI HA
馬尾下嶺咀
Ma Mei Ha Leng Tsui

沙頭角公路 - 馬尾下段

圖例 LEGEND



申請地點 (界線只作識別用)
APPLICATION SITE (BOUNDARY FOR
IDENTIFICATION PURPOSE ONLY)

本摘要圖於2025年2月11日擬備，
所根據的資料為地政總署於2023年2月22日
拍得的航攝照片編號E184546C
EXTRACT PLAN PREPARED ON 11.2.2025
BASED ON AERIAL PHOTO No. E184546C
TAKEN ON 22.2.2023 BY
LANDS DEPARTMENT

航攝照片 AERIAL PHOTO

擬議臨時康體文娛場所(休閒農場)(為期3年)及填土工程
新界打鼓嶺嶺仔村丈量約份第76約地段第1902號A分段餘段
PROPOSED TEMPORARY PLACE OF RECREATION,
SPORTS OR CULTURE (HOBBY FARM)
FOR A PERIOD OF 3 YEARS AND FILLING OF LAND
LOT 1902 S.A RP IN D.D. 76, LENG TSAI TSUEN, TA KWU LING, N.T.

規劃署
PLANNING
DEPARTMENT



參考編號
REFERENCE No.
A/NE-TKL/777

圖 PLAN
A-3



申請地點
APPLICATION SITE



申請地點
APPLICATION SITE



申請地點
APPLICATION SITE

申請地點界線只作識別用
APPLICATION SITE BOUNDARY FOR IDENTIFICATION PURPOSE ONLY

實地照片 SITE PHOTOS

擬議臨時康體文娛場所(休閒農場)(為期3年)及填土工程
新界打鼓嶺嶺仔村丈量約份第76約地段第1902號A分段餘段
PROPOSED TEMPORARY PLACE OF RECREATION,
SPORTS OR CULTURE (HOBBY FARM)
FOR A PERIOD OF 3 YEARS AND FILLING OF LAND
LOT 1902 S.A RP IN D.D. 76, LENG TSAI TSUEN, TA KWU LING, N.T.

規劃署
PLANNING
DEPARTMENT



參考編號
REFERENCE No.
A/NE-TKL/777

圖 PLAN
A-4

本圖於2024年10月16日擬備，
所根據的資料為攝於2024年9月27日
的實地照片
PLAN PREPARED ON 16.10.2024
BASED ON SITE PHOTOS TAKEN ON
27.9.2024