


要覽圖 KEY PLAN

SCALE 1 : 50 000 比例尺

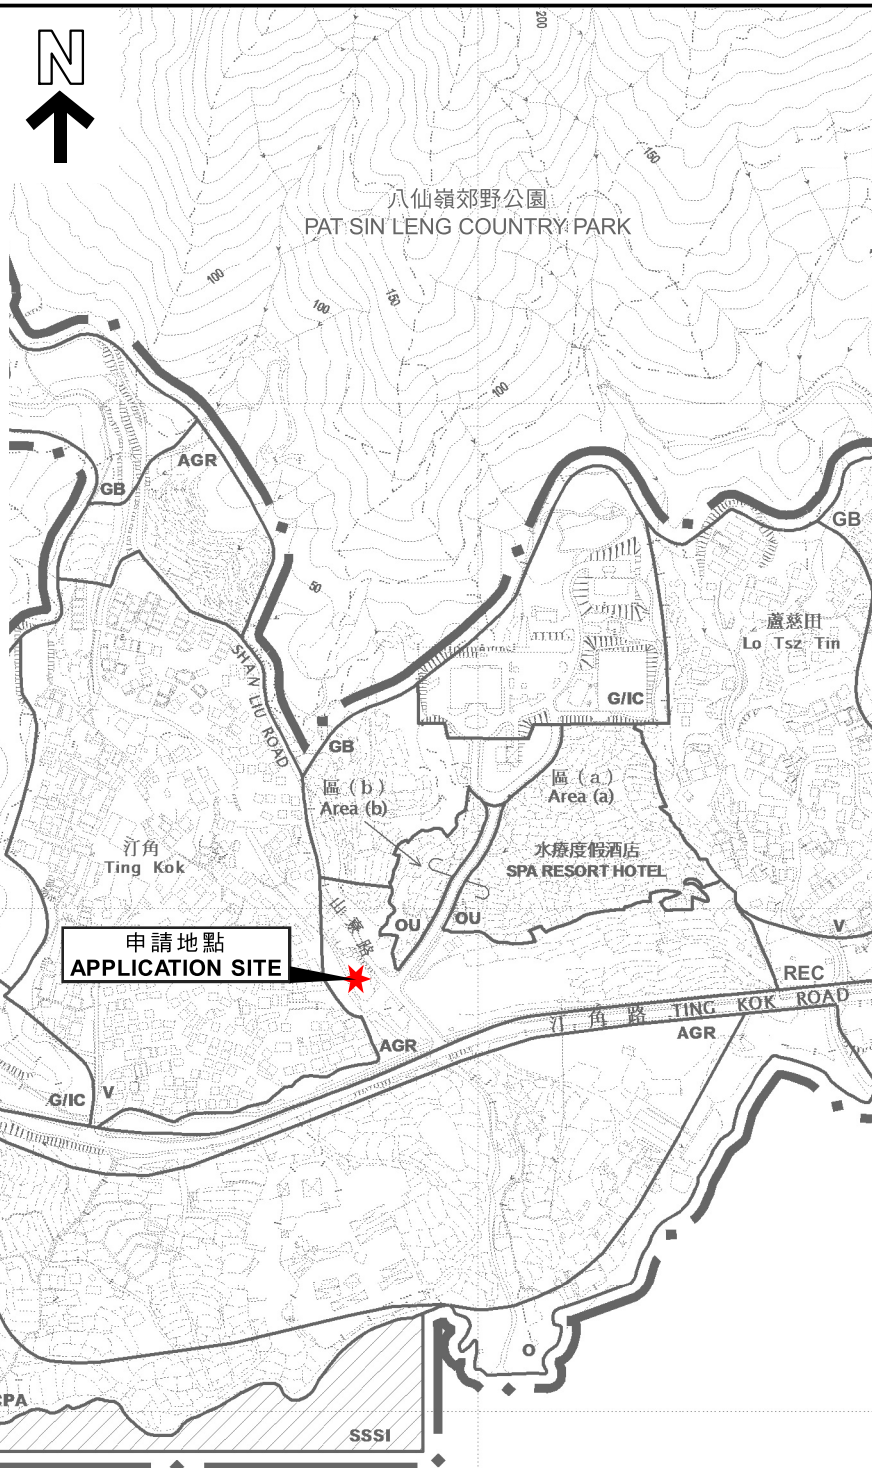

申請地點
APPLICATION SITE

汀角具特殊科學價值地點
TING KOK SITE OF SPECIAL SCIENTIFIC INTEREST

這是1990年9月7日在憲報公布的中期發展審批地區圖編號 IDPA/NE-TK/1 沒有涵蓋的範圍，但已包括在首次公布的汀角分區計劃大綱草圖編號 S/NE-TK/1 的規劃區內。
AREA NOT FALLING WITHIN THE BOUNDARIES OF THE IDPA PLAN No. IDPA/NE-TK/1 PUBLISHED IN THE GAZETTE ON 7.9.1990 BUT INCLUDED IN THE PLANNING SCHEME AREA ON THE FIRST PUBLICATION OF THE DRAFT TING KOK OUTLINE ZONING PLAN No. S/NE-TK/1 .

船灣海
PLOVER COVE
(SHUEN WAN HOI)

位置圖 LOCATION PLAN

本摘要圖於2023年10月24日擬備，所根據的資料為於2015年10月27日核准的分區計劃大綱圖編號S/NE-TK/19
EXTRACT PLAN PREPARED ON 24.10.2023 BASED ON OUTLINE ZONING PLAN No. S/NE-TK/19 APPROVED ON 27.10.2015

將履行規劃許可附帶條件的期限延長多3個月
擬議臨時商店及服務行業（士多）（為期3年）
新界大埔汀角丈量約份第17約地段第137號
TO EXTEND THE TIME FOR COMPLIANCE WITH PLANNING CONDITIONS FOR 3 MORE MONTHS
PROPOSED TEMPORARY SHOP AND SERVICES (STORE)
FOR A PERIOD OF 3 YEARS
LOT 137 IN D.D. 17,
TING KOK, TAI PO, NEW TERRITORIES

SCALE 1 : 7 500 比例尺
300 米
METRES

規劃署
PLANNING
DEPARTMENT



參考編號
REFERENCE No.
A/NE-TK/743-4

圖 PLAN
AA-1