




申請地點
APPLICATION SITE

要覽圖 KEY PLAN

SCALE 1 : 50 000 比例尺



八仙嶺郊野公園 PAT SIN LENG COUNTRY PARK

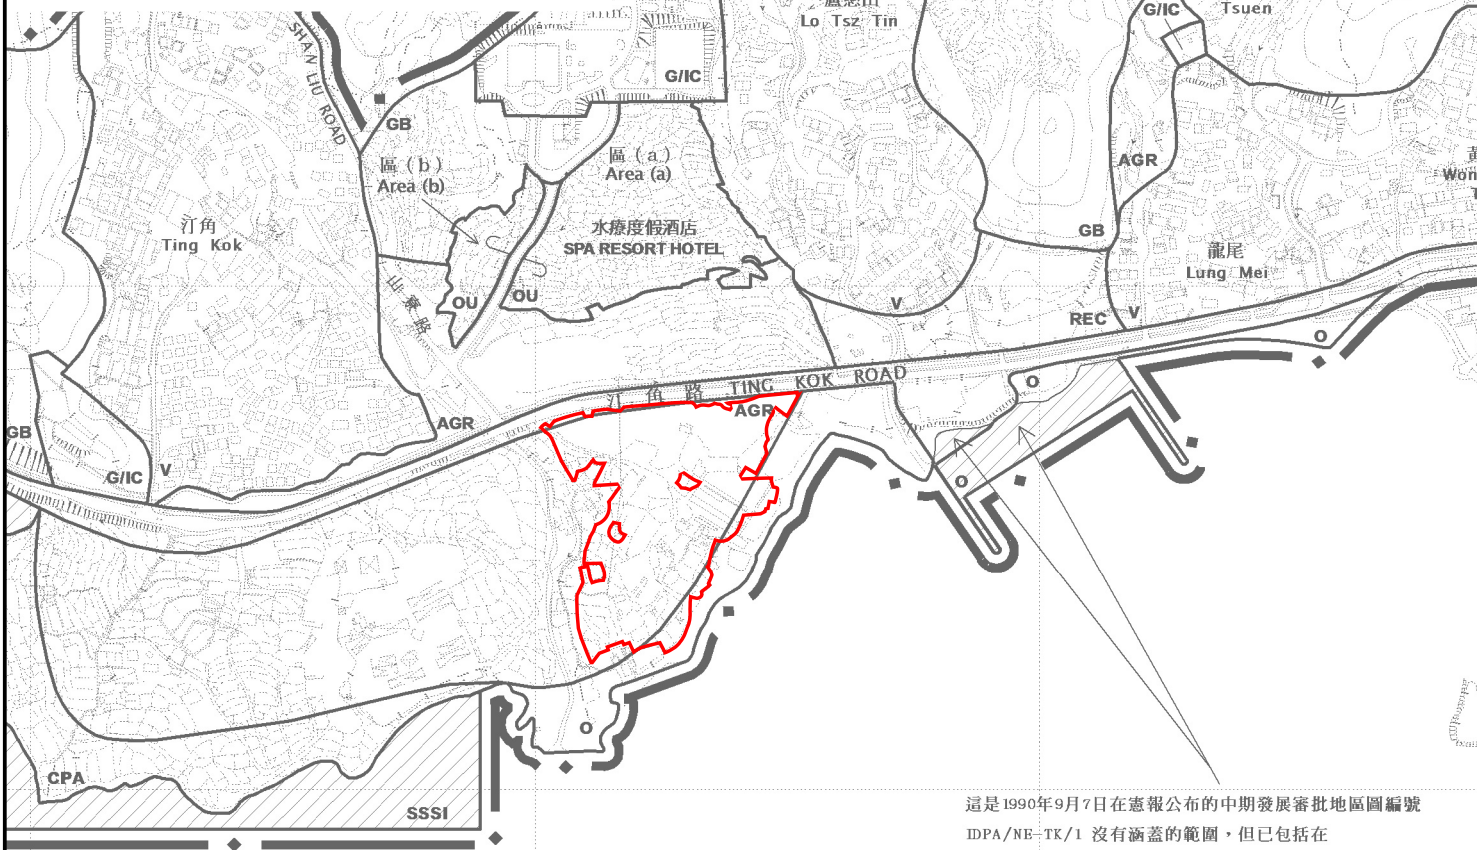

這是1990年9月7日在憲報公布的中期發展審批地區圖編號 IDPA/NE-TK/1 沒有涵蓋的範圍，但已包括在汀角分區計劃大綱草圖編號 S/NE-TK/14 的規劃區內。
AREA NOT FALLING WITHIN THE BOUNDARIES OF THE IDPA PLAN No. IDPA/NE-TK/1 PUBLISHED IN THE GAZETTE ON 7.9.1990 BUT INCLUDED IN THE PLANNING SCHEME AREA ON THE DRAFT TING KOK OUTLINE ZONING PLAN No. S/NE-TK/14.

船灣海
PLOVER COVE
(SHUEN WAN HOI)

圖例 LEGEND

申請地點 (界線只作識別用)
APPLICATION SITE
(BOUNDARY FOR IDENTIFICATION PURPOSE ONLY)

位置圖 LOCATION PLAN

擬議臨時度假營、康體文娛場所 (燒烤場及休閒農場) 及食肆連附屬設施 (為期3年) 及相關的填土工程
PROPOSED TEMPORARY HOLIDAY CAMP, PLACE OF RECREATION, SPORTS OR CULTURE (BARBECUE SITE AND HOBBY FARM) AND EATING PLACE WITH ANCILLARY FACILITIES FOR A PERIOD OF 3 YEARS AND ASSOCIATED FILLING OF LAND
VARIOUS LOTS IN D.D. 17 AND ADJOINING GOVERNMENT LAND, TING KOK, TAI PO, NEW TERRITORIES

SCALE 1 : 7 500 比例尺
米 100 0 200 300 米
METRES

規劃署
PLANNING
DEPARTMENT



參考編號
REFERENCE No.
A/NE-TK/832

圖 PLAN
A-1

本摘要圖於2025年2月12日擬備，
所根據的資料為於2015年10月27日
核准的分區計劃大綱圖編號S/NE-TK/19
EXTRACT PLAN PREPARED ON 12.2.2025
BASED ON OUTLINE ZONING PLAN
No. S/NE-TK/19 APPROVED ON 27.10.2015