


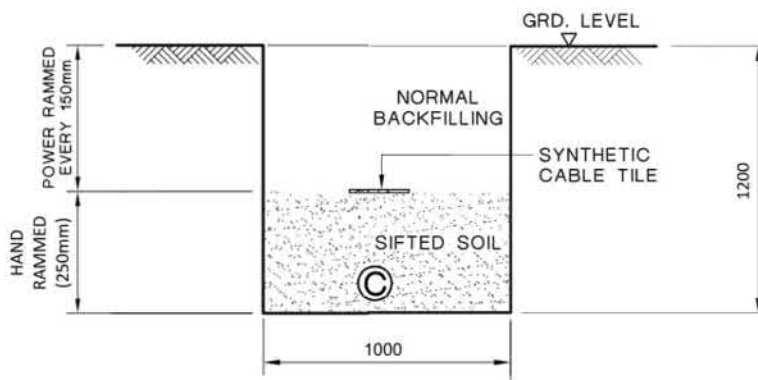

TYPICAL CABLE TRENCH FOR SINGLE CABLE

LEGEND :

Ⓒ CABLE

NOTES:


1. ALL SOIL BACKFILLING BENEATH CABLE TILES SHALL BE SIFTED THROUGH 12mm WIRE MESH.
2. ALL DIMENSIONS ARE IN mm.

C GENERAL REVISION		B GENERAL REVISION		A SYNTHETIC CABLE TILE SPECIFIED								
		REVS.	16-2-04	18-6-07	28-6-07							
		INITIAL	A C.Y.P	B W.B.LEE	C Y.K.MAN	D	E	F	G	H	J	K
DRAWN: S.C.T.		TITLE :										
CHECKED: K. K. LEUNG		APPROVED: W. B. LEE										
SCALE:		SHEET(S) IN SET: 1		PROJECT NO.				CONTRACT NO.				
ASSET MANAGEMENT		DRG. NO. T G E N 2 5 5 0 0 D E 3 3 0 0 0 2 0 1 C A										

ALL RIGHTS RESERVED AND REPRODUCTION IN ANY FORM MUST BE APPROVED BY CLP POWER

(資料來源：申請人於 21.08.2024 呈交的資料)
(Source : Applicant's Submission of 21.08.2024)

參考編號 REFERENCE No. A/SK-HC/360	繪圖 DRAWING A-1
--------------------------------------	----------------------

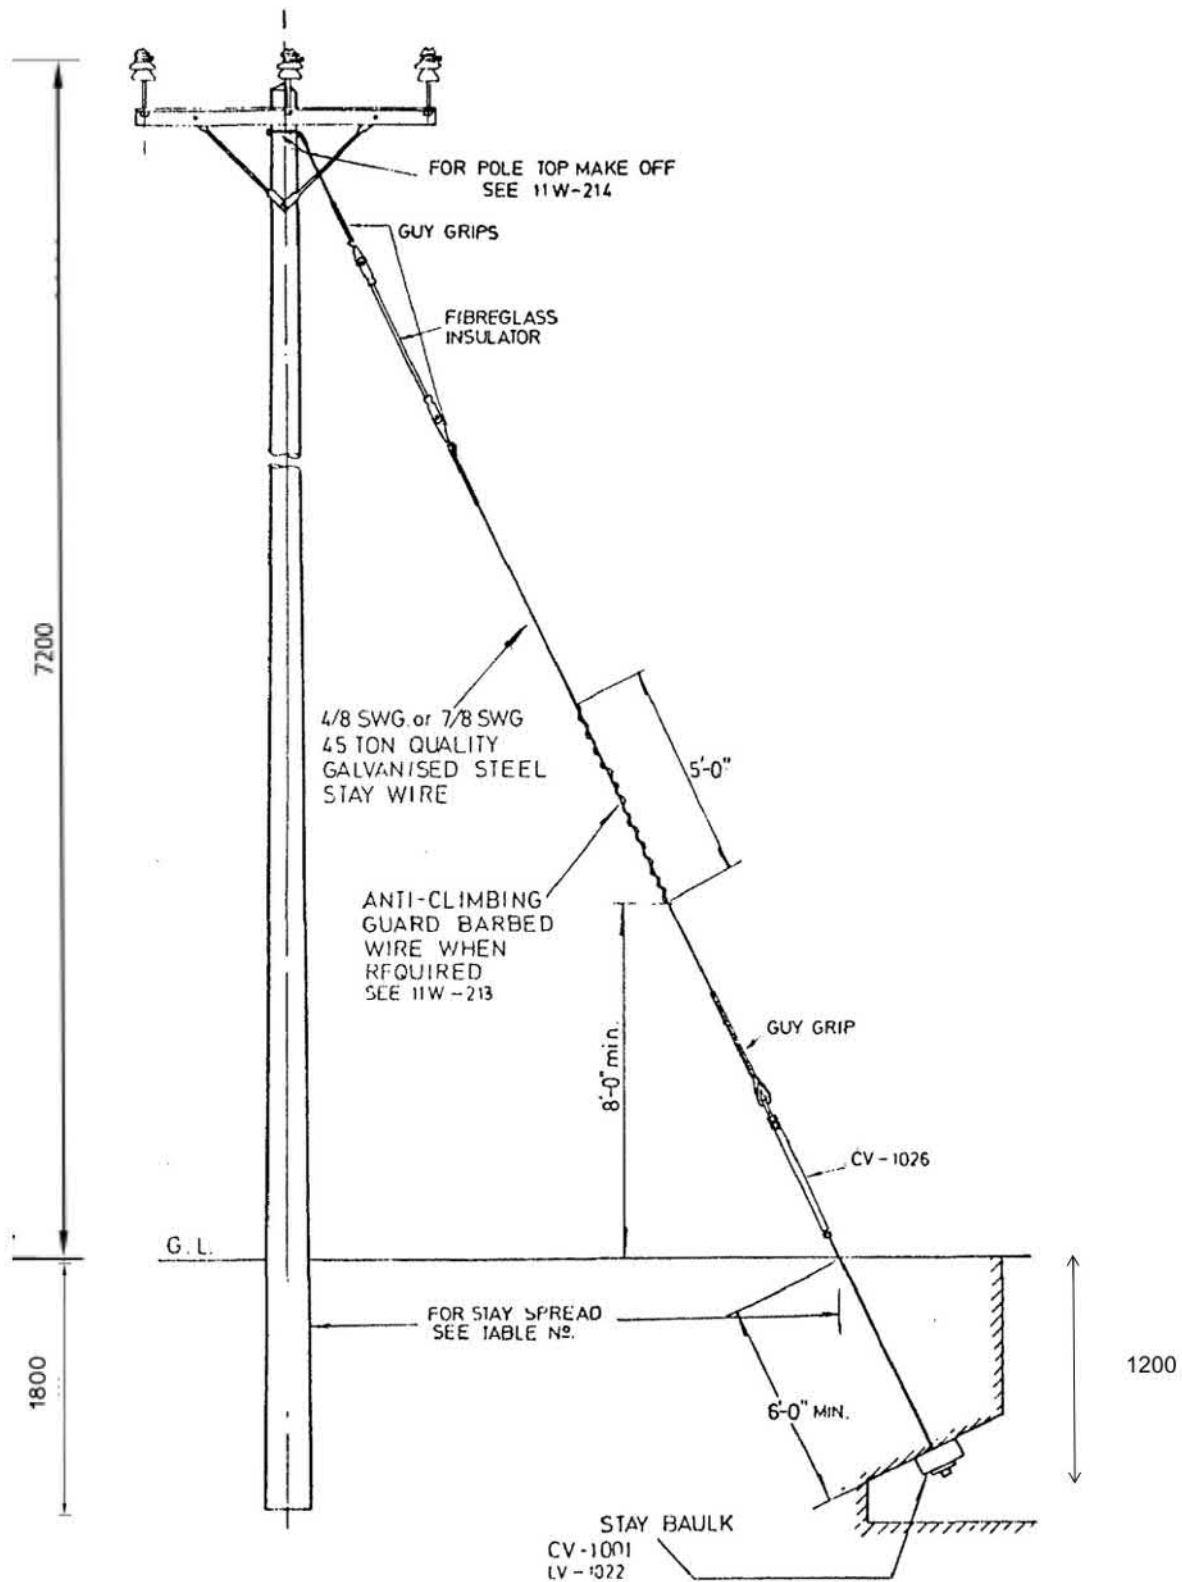

THIS DWG. SUPERSEDES THE DWG. NO. 11W-201 SHEET 1



REVS.	A	B	C	D	E	F	G	H	J	K	L
INITIAL											

TITLE :

OHL WOOD POLE SPECIFICATION
GENERAL ARRANGEMENT OF STAYS
Pole Item 3, 4, 5 / Stay Item 6, 7, 8, 9, 10, 11

DRAWN: T.W.L. DATE: 6-2-03
CHECKED: W.M.CHANG APPROVED: W.M.CHANG
SCALE: N.T.S. SHEET(S) IN SET: 1

PROJECT NO.

CONTRACT NO.

ASSET MANAGEMENT

DRG. NO. T GEN 5 1 2 2 0 D E 3 3 0 1 3 6 0 1 - A


INFORMATION CLASS: PROPRIETARY

ALL RIGHTS RESERVED AND REPRODUCTION IN ANY FORM MUST BE APPROVED BY CLP POWER

(資料來源：申請人於 21.08.2024 呈交的資料)
(Source : Applicant's Submission of 21.08.2024)

參考編號
REFERENCE No.
A/SK-HC/360

繪圖
DRAWING
A-2

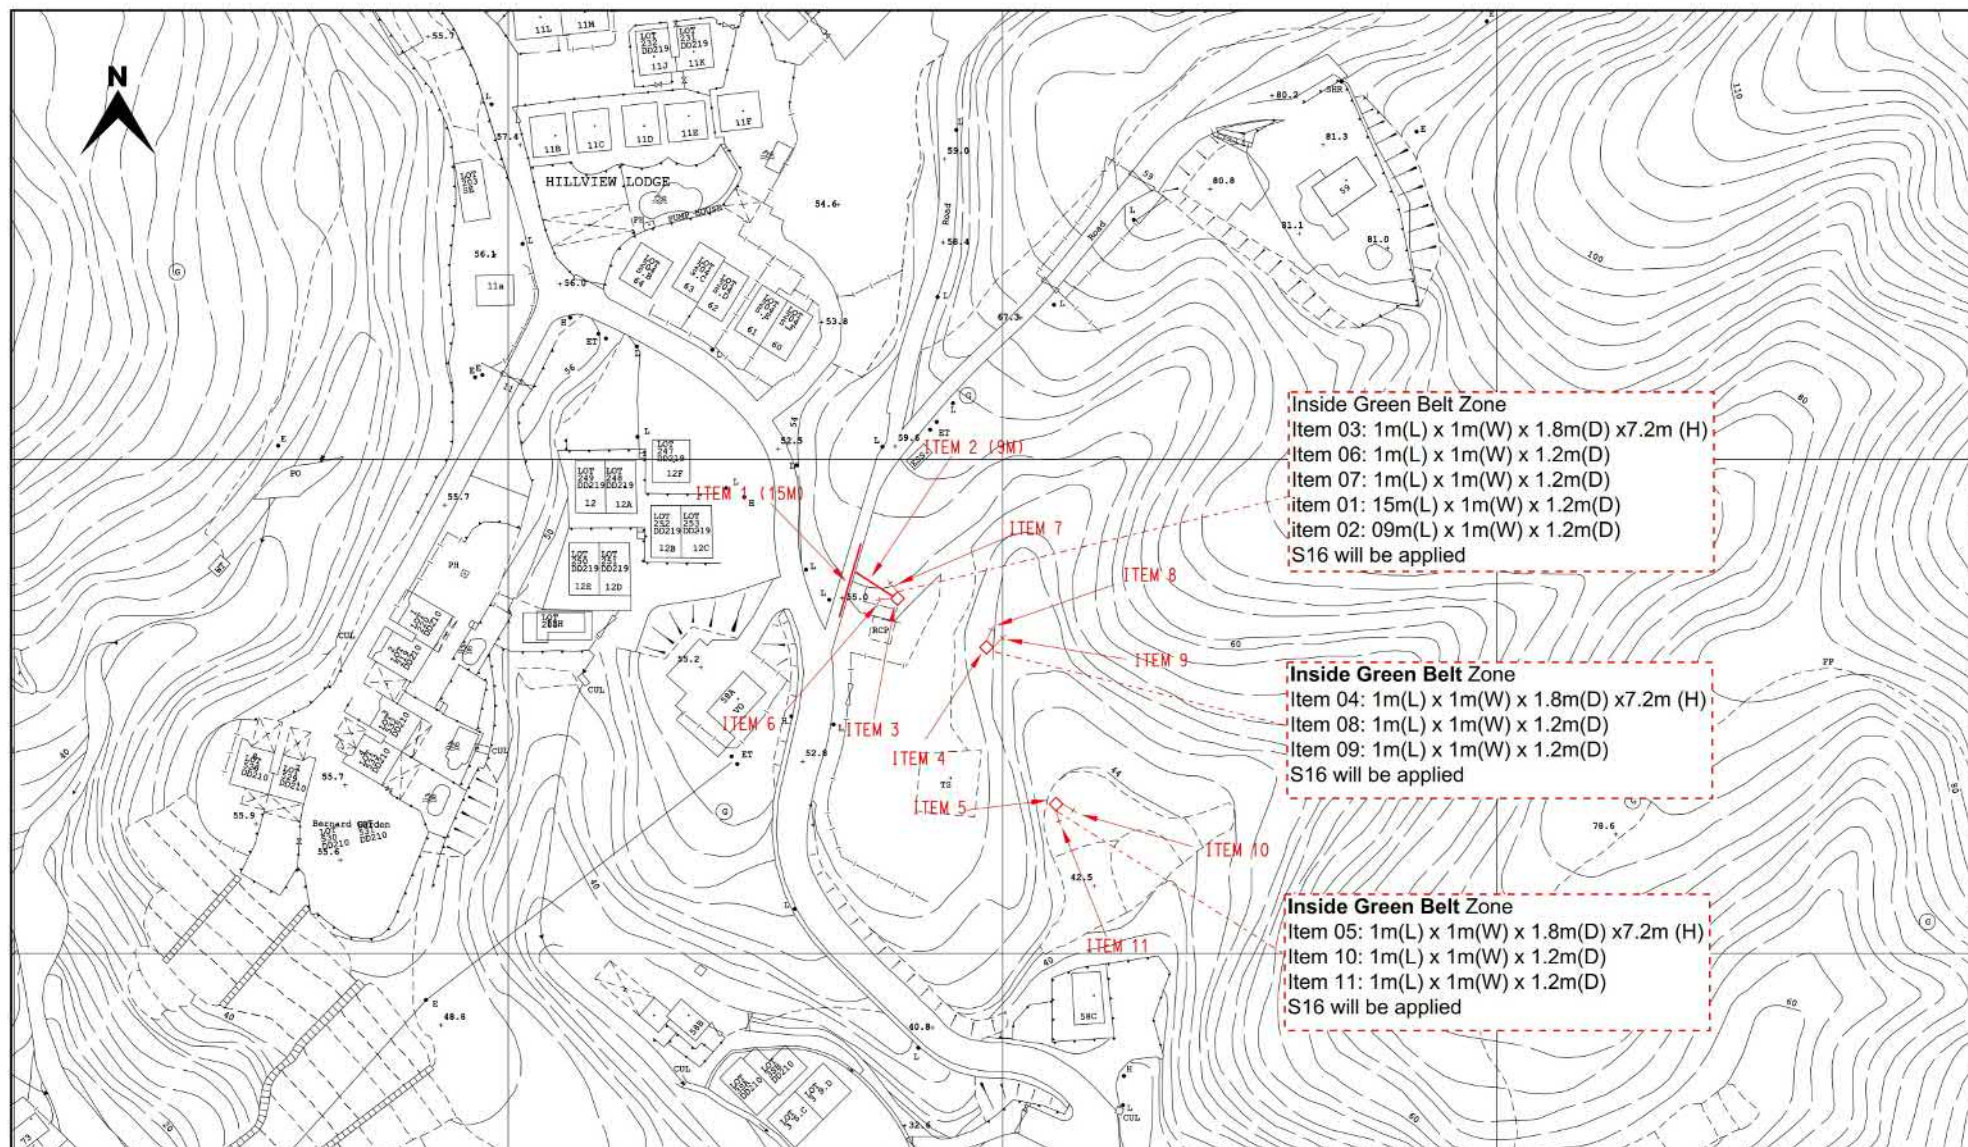

LEGEND :

- | | |
|--|--|
| <p>PROPOSED TRENCH FOR LAYING / RECOVERING CABLE</p> <p>PROPOSED TRENCH FOR LAYING DUCTS</p> <p>PROPOSED CABLE THROUGH EXISTING DUCTS</p> <p>EXISTING PILLAR</p> <p>PROPOSED PILLAR 1.6M x 0.6M x 0.75M / CUTOUT BOX</p> <p>EXCAVATION FOR JOINING / REPAIRING / INSPECTING CABLE</p> <p>PROPOSED 3.6M(L) x 3.32M(W) x 2.7M(H) HV PILLAR</p> | <p>EXISTING OVERHEAD LINE & POLE</p> <p>PROPOSED 11KV, L.V., O.H., OF STEEL / WOODEN POLE</p> <p>OVERHEAD LINE & POLE TO BE REMOVED</p> <p>PROPOSED TREE TRIMMING / CUTTING</p> <p>EXISTING POLE MOUNTED TRANSFORMER</p> <p>PROPOSED POLE MOUNTED TRANSFORMER</p> <p>PROPOSED STAY / STAY POLE</p> |
|--|--|



TITLE : LV CABLE LAYING, POLE & STAY ERECTION
 AT HING KENG SHEK
 NEAR HOUSE NO.58A
 SAI KUNG

SCALE

DRAWN : H.Y. WONG

DATE : 17-03-2023

CHECKED : K.N. SZE

REGION : WE

O.C. : SK

E/O NO :

MAP NO : 07SE25A, 07SE25B

PROJECT REF. : SK2022-0692


PLAN REF. : WESK2022-0692-01H

Map data reproduced with permission of the Director of Lands, (C) Hong Kong

(資料來源：申請人於 21.08.2024 呈交的資料)
 (Source : Applicant's Submission of 21.08.2024)

參考編號
 REFERENCE No.
 A/SK-HC/360

繪圖
 DRAWING
 A-3

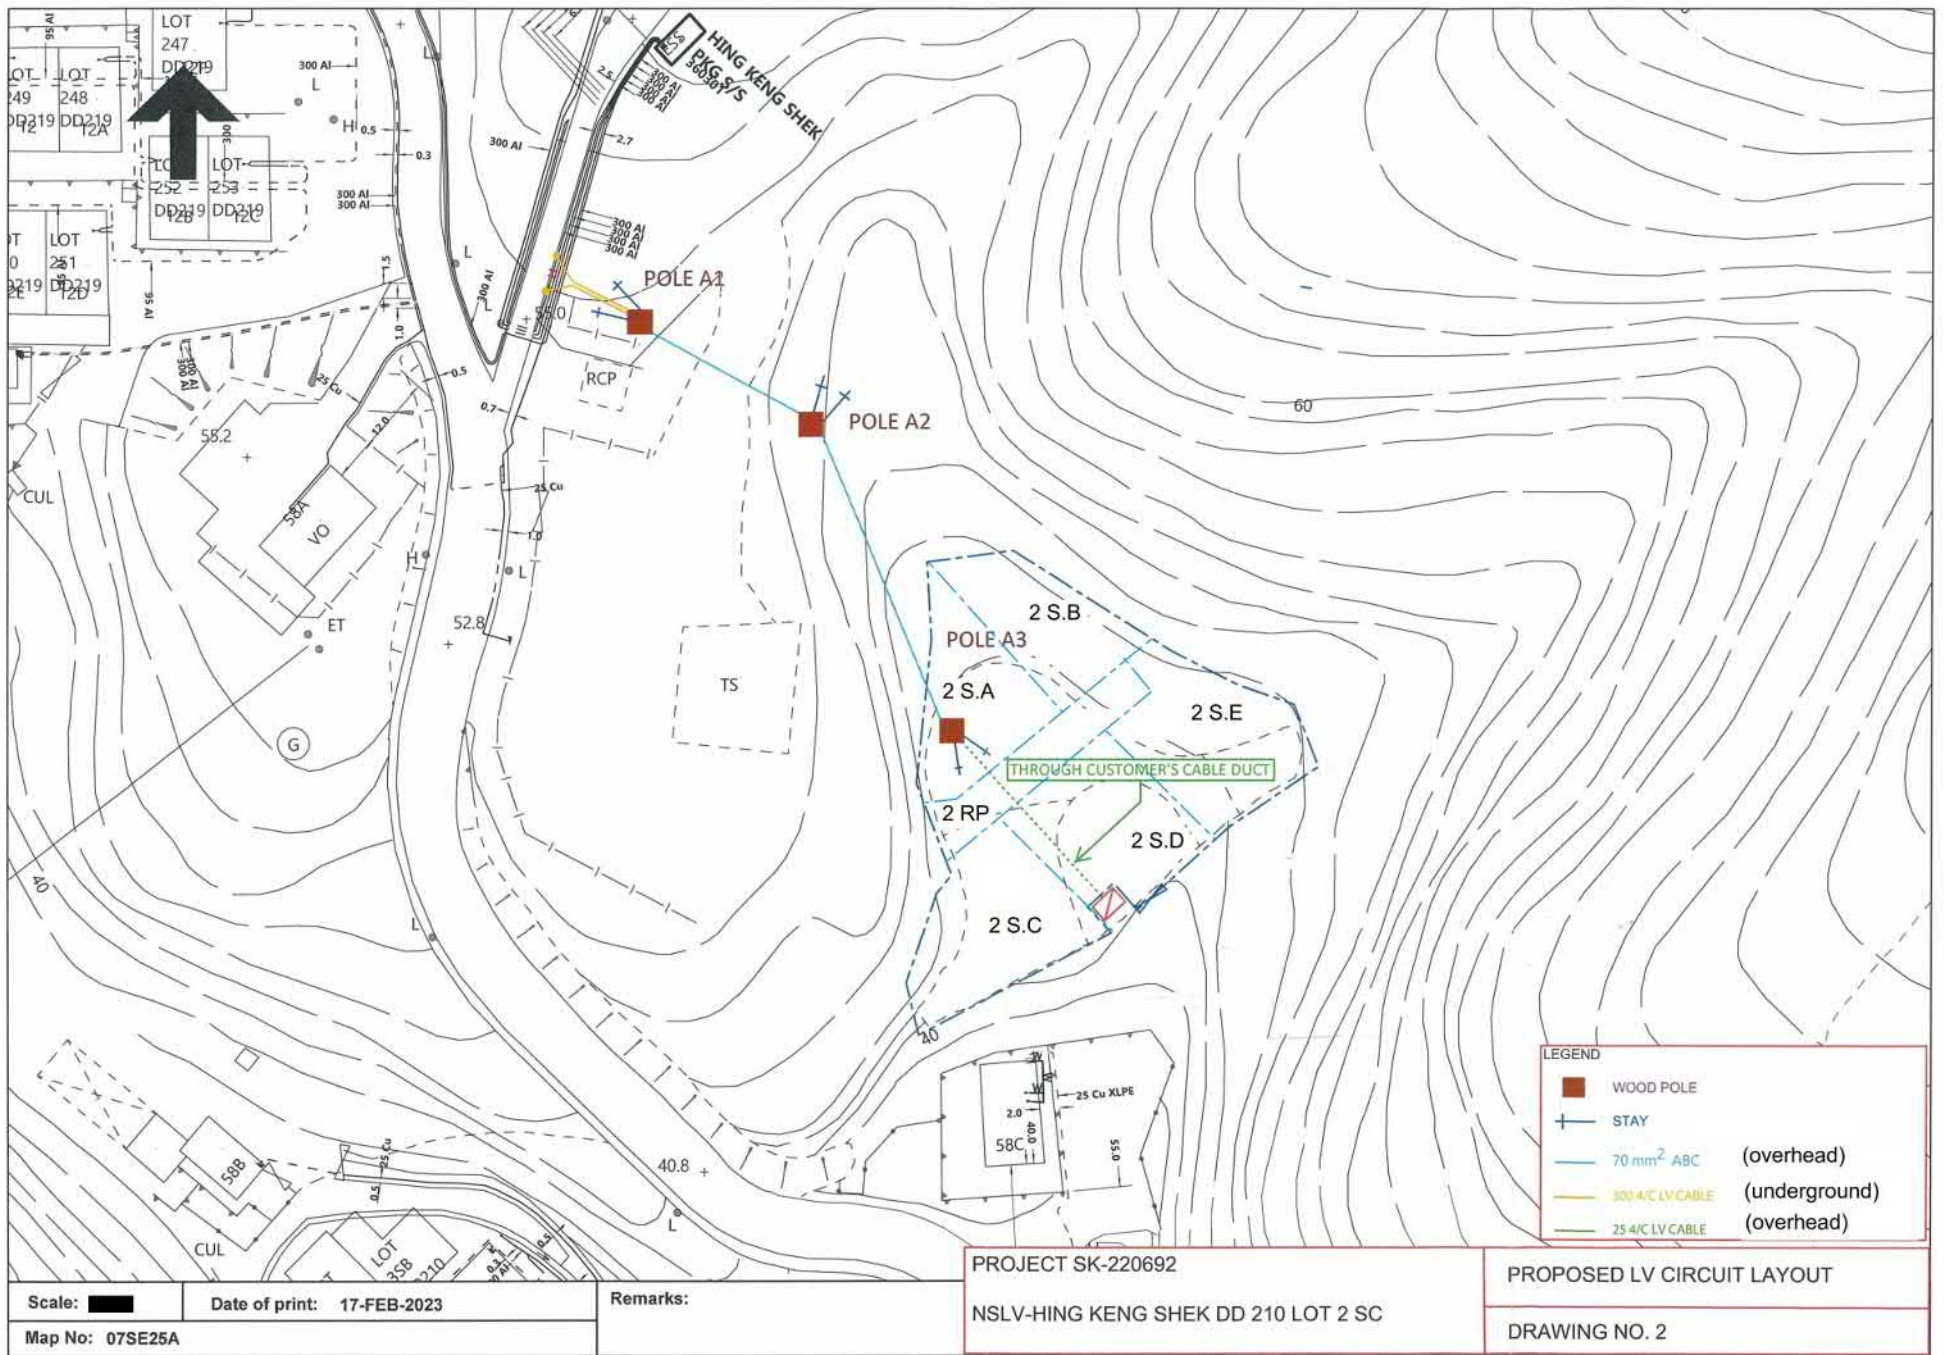


Map data reproduced with permission of the Director of Lands. (C) Hong Kong.
Reproduction in any form must be approved by CLP Power.

(資料來源：申請人於 26.11.2024 呈交的資料)
(Source : Applicant's Submission of 26.11.2024)

參考編號
REFERENCE No.
A/SK-HC/360

繪圖
DRAWING
A-4

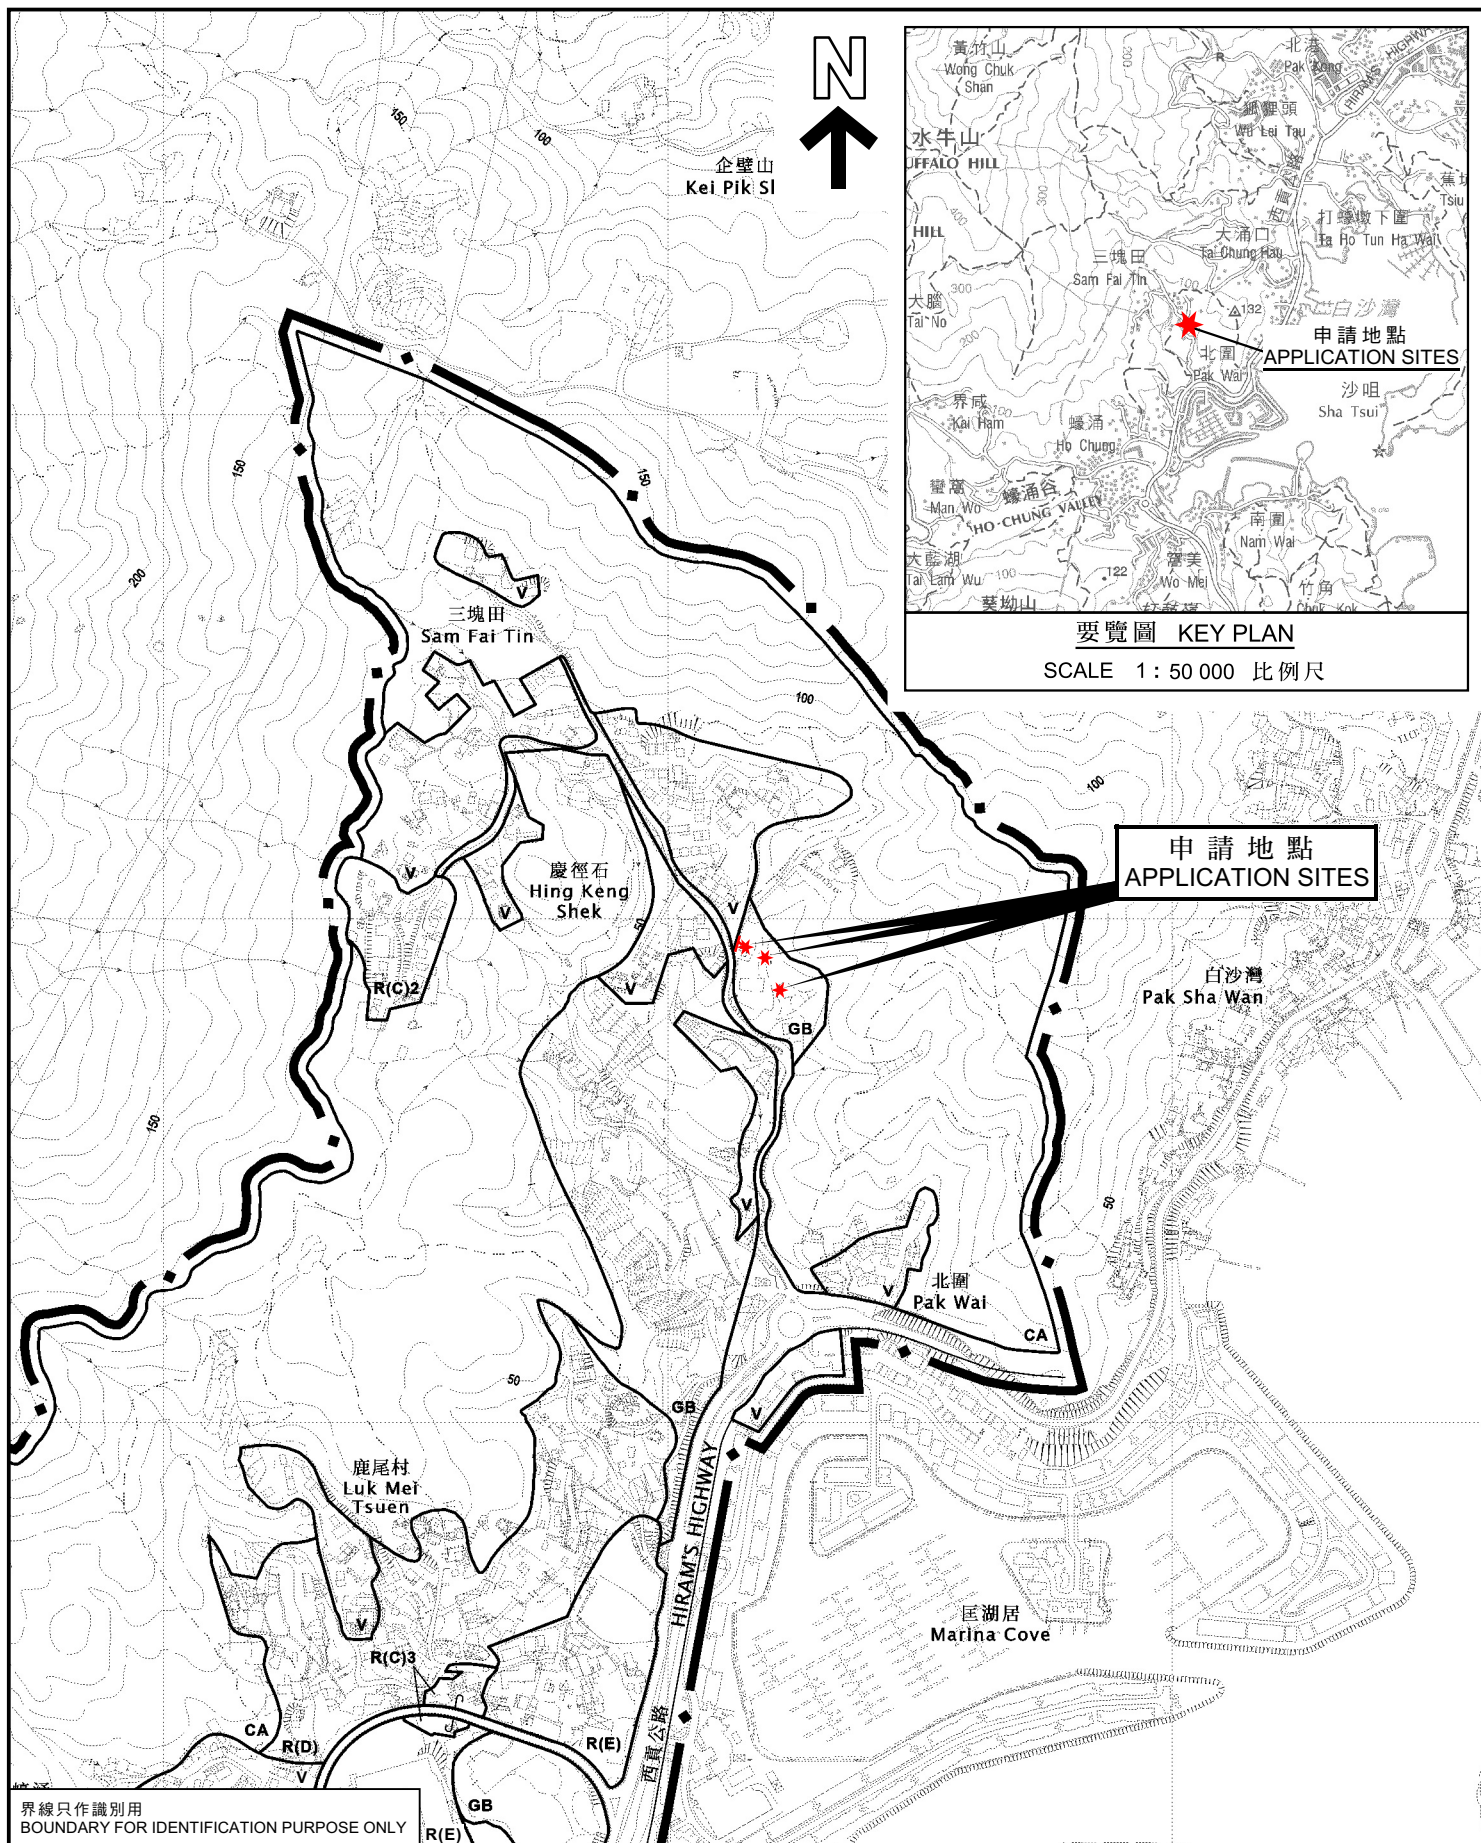

界線只作識別用
BOUNDARY FOR IDENTIFICATION PURPOSE ONLY

位置圖 LOCATION PLAN

擬議公用事業設施裝置（電線杆和撐杆）和相關挖土工程
西貢慶徑石丈量約份第210約地段第2號A分段（部分）和毗連政府土地
PROPOSED PUBLIC UTILITY INSTALLATION (POLES AND STAYS)
AND ASSOCIATED EXCAVATION OF LAND
LOT 2 S.A (PART) IN D.D. 210 AND ADJOINING GOVERNMENT LAND,
HING KENG SHEK, SAI KUNG

SCALE 1 : 7 500 比例尺
米 METRES 100 0 100 200 300 米 METRES

本摘要圖於2025年1月16日擬備，
所根據的資料為於2024年11月22日
展示的分區計劃大綱草圖編號S/SK-HC/12
EXTRACT PLAN PREPARED ON 16.1.2025
BASED ON DRAFT OUTLINE ZONING PLAN
No. S/SK-HC/12 EXHIBITED ON 22.11.2024

規劃署
PLANNING
DEPARTMENT



參考編號
REFERENCE No.
A/SK-HC/360

圖 PLAN
A-1



航攝照片 AERIAL PHOTO

擬議公用事業設施裝置（電線杆和撐杆）和相關挖土工程
西貢慶徑石丈量約份第210約地段第2號A分段（部分）和毗連政府土地
PROPOSED PUBLIC UTILITY INSTALLATION (POLES AND STAYS)
AND ASSOCIATED EXCAVATION OF LAND
LOT 2 S.A (PART) IN D.D. 210 AND ADJOINING GOVERNMENT LAND,
HING KENG SHEK, SAI KUNG

規劃署
PLANNING
DEPARTMENT



參考編號
REFERENCE No.
A/SK-HC/360

圖 PLAN
A-3

1



2



界線只作識別用
BOUNDARY FOR IDENTIFICATION PURPOSE ONLY

實地照片 SITE PHOTO

本圖於2025年1月16日擬備，所根據的資料
為攝於2024年8月30日的實地照片
PLAN PREPARED ON 16.1.2025
BASED ON SITE PHOTOS
TAKEN ON 30.8.2024

擬議公用事業設施裝置（電線杆和撐杆）和相關挖土工程
西貢慶徑石丈量約份第210約地段第2號A分段（部分）和毗連政府土地
PROPOSED PUBLIC UTILITY INSTALLATION (POLES AND STAYS)
AND ASSOCIATED EXCAVATION OF LAND
LOT 2 S.A (PART) IN D.D. 210 AND ADJOINING GOVERNMENT LAND,
HING KENG SHEK, SAI KUNG

規劃署
PLANNING
DEPARTMENT



參考編號
REFERENCE No.
A/SK-HC/360

圖 PLAN
A-4a

3



供電位置
AREA TO BE SERVED WITH
ELECTRICITY SUPPLY

a



界線只作識別用
BOUNDARY FOR IDENTIFICATION PURPOSE ONLY

實地照片 SITE PHOTO

擬議公用事業設施裝置（電線杆和撐杆）和相關挖土工程
西貢慶徑石丈量約份第210約地段第2號A分段（部分）和毗連政府土地
PROPOSED PUBLIC UTILITY INSTALLATION (POLES AND STAYS)
AND ASSOCIATED EXCAVATION OF LAND
LOT 2 S.A (PART) IN D.D. 210 AND ADJOINING GOVERNMENT LAND,
HING KENG SHEK, SAI KUNG

規劃署
PLANNING
DEPARTMENT



參考編號
REFERENCE No.
A/SK-HC/360

圖 PLAN
A-4b

本圖於2025年1月16日擬備，所根據的資料為
攝於2024年12月17日的實地照片（上圖）及攝於
2024年8月30日的無人駕駛航拍照片（下圖）
PLAN PREPARED ON 16.1.2025 BASED ON
SITE PHOTO TAKEN ON 17.12.2024
(UPPER PHOTO) AND BASED ON
UNMANNED AERIAL VEHICLE (UAV)
PHOTO TAKEN ON 30.8.2024
(LOWER PHOTO)