



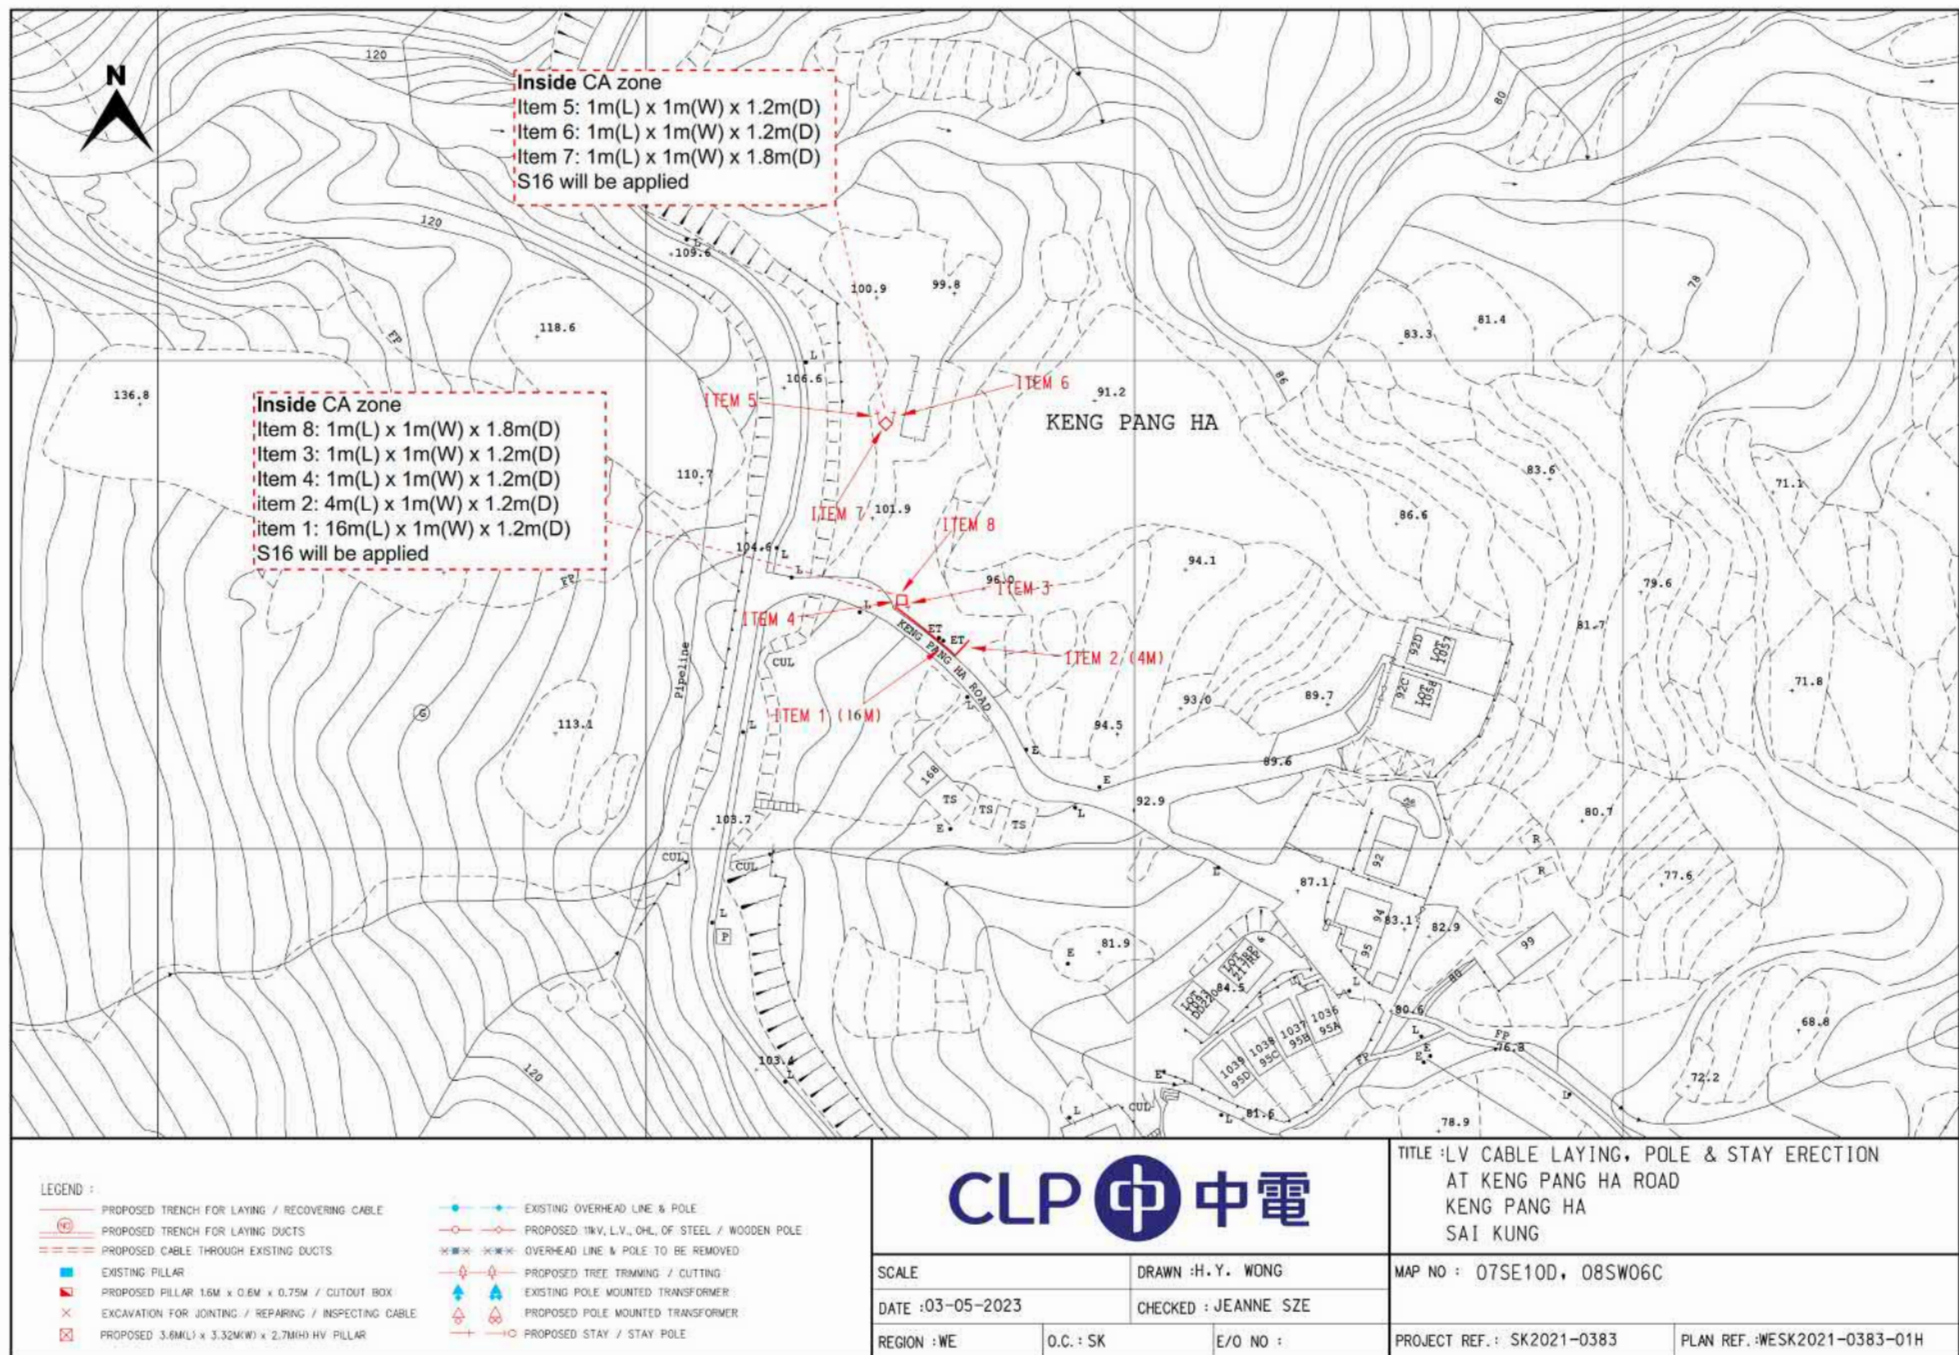

Map data reproduced with permission of the Director of Lands, (C) Hong Kong Information Classification: PROPRIETARY

(資料來源：申請人於 23.06.2023 呈交的資料)
 (Source : Applicant's Submission of 23.06.2023)


參考編號 REFERENCE No. A/SK-PK/287	繪圖 DRAWING A-1
--------------------------------------	----------------------

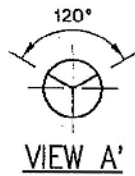

NOMINAL POLE LENGTH

9m

VIEW A'

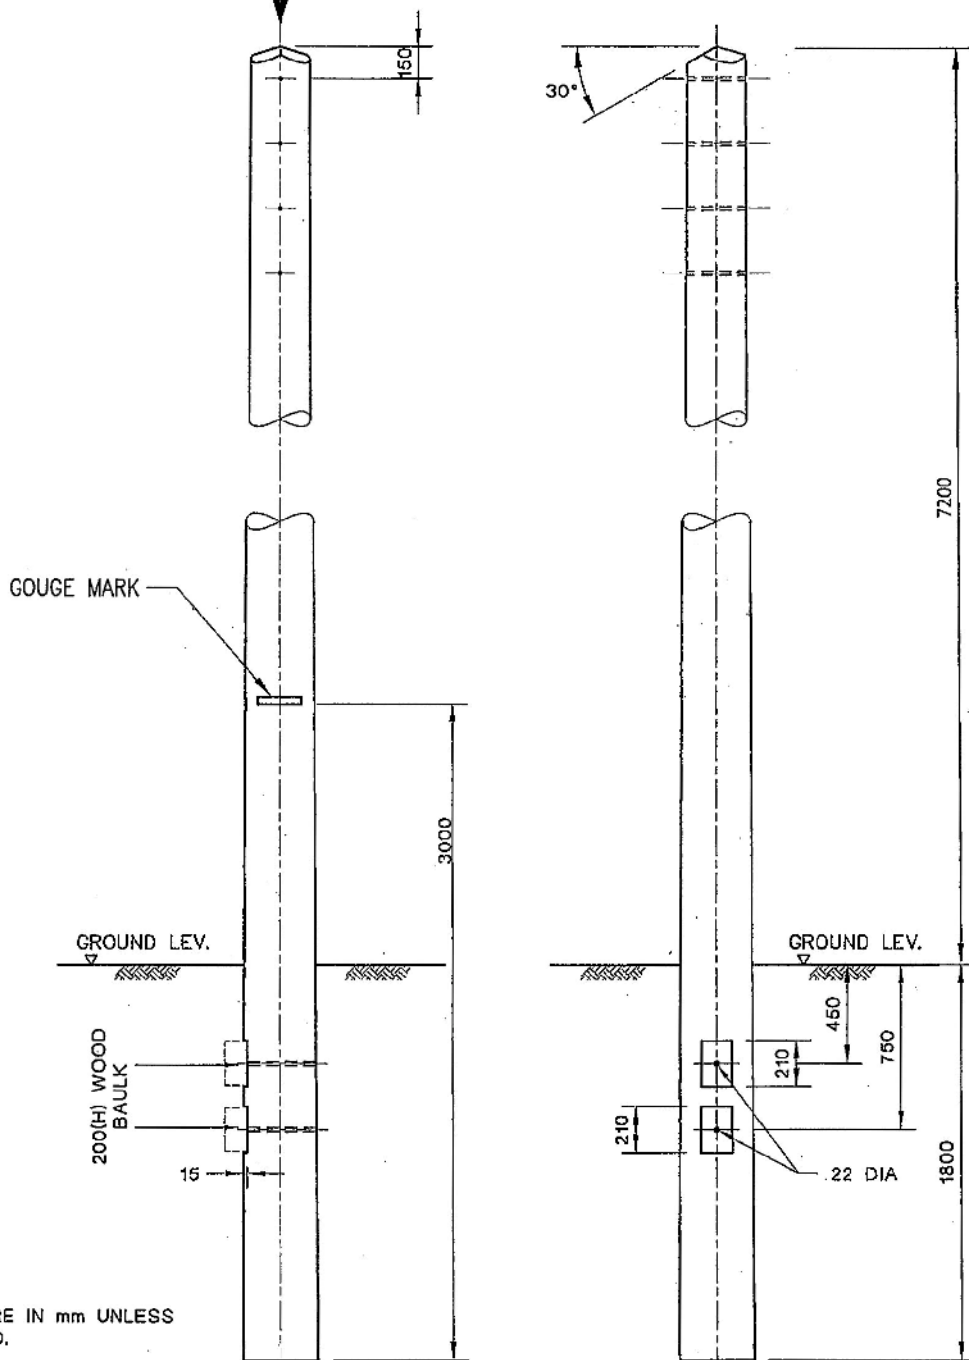**NOTE:**

ALL DIMENSIONS ARE IN mm UNLESS OTHERWISE STATED.

THIS DWG. SUPERSEDES DWG NO. ESC/G/96-69

G GOUGE MARK UPDATED TO 3m F ADDITIONAL BAULK, GOUGE MARK MEASUREMENT INCREASED

CLP 中電

REVS.	28.10.02	28.10.03	8.10.04	30.09.15	05.08.16	13.03.17	01.05.17				
	A	B	C	D	E	F	G	H	J	K	L
INITIAL	HCCHOW	HCCHOW	F.C.	S.K.LAU	K.L.CHAN	K.L.CHAN	K.L.CHAN				

TITLE :

LV OHL WOOD POLE

DRAWN: S.C.T.

CHECKED: Y.N.S.

APPROVED:

SCALE: N.T.S.

SHEET(S) IN SET: 1

PROJECT NO.

CONTRACT NO.

ASSET MANAGEMENT

DRG. NO. T GEN 51220 DE 33 0024 01 GA

INFORMATION CLASS: PROPRIETARY

ALL RIGHTS RESERVED AND REPRODUCTION IN ANY FORM MUST BE APPROVED BY CLP POWER

(資料來源：申請人於 23.06.2023 呈交的資料)
(Source : Applicant's Submission of 23.06.2023)

參考編號


REFERENCE No.

A/SK-PK/287

繪圖

DRAWING

A-2

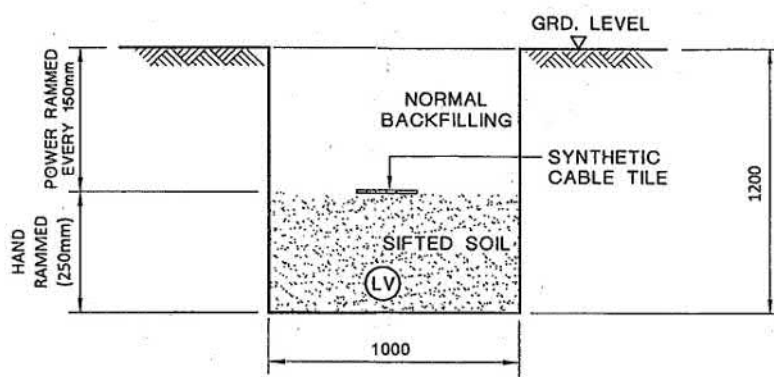

TYPICAL CABLE TRENCH FOR SINGLE LV CABLE

LEGEND :

(LV) LV CABLE

NOTES:


1. ALL SOIL BACKFILLING BENEATH CABLE TILES SHALL BE SIFTED THROUGH 12mm WIRE MESH.
2. ALL DIMENSIONS ARE IN mm.

C GENERAL REVISION		B GENERAL REVISION		A SYNTHETIC CABLE TILE SPECIFIED									
		REVS.	16-2-04	18-6-07	28-6-07								
		INITIAL	C.Y.I.P	W.B.LEE	Y.K.MAN								
DRAWN: S.C.T. CHECKED: K. K. LEUNG SCALE:		TITLE :											
		TYPICAL LV CABLE TRENCH											
APPROVED: W. B. LEE		PROJECT NO.						CONTRACT NO.					
SHEET(S) IN SET: 1		A S S E T M A N A G E M E N T											
		DRG. NO. T G E N 2 5 5 0 0 D E 3 3 0 0 0 2 0 1 C A											

ALL RIGHTS RESERVED AND REPRODUCTION IN ANY FORM MUST BE APPROVED BY CLP POWER

(資料來源：申請人於 23.06.2023 呈交的資料)
(Source : Applicant's Submission of 23.06.2023)

參考編號 REFERENCE No. A/SK-PK/287	繪圖 DRAWING A-3
--------------------------------------	----------------------

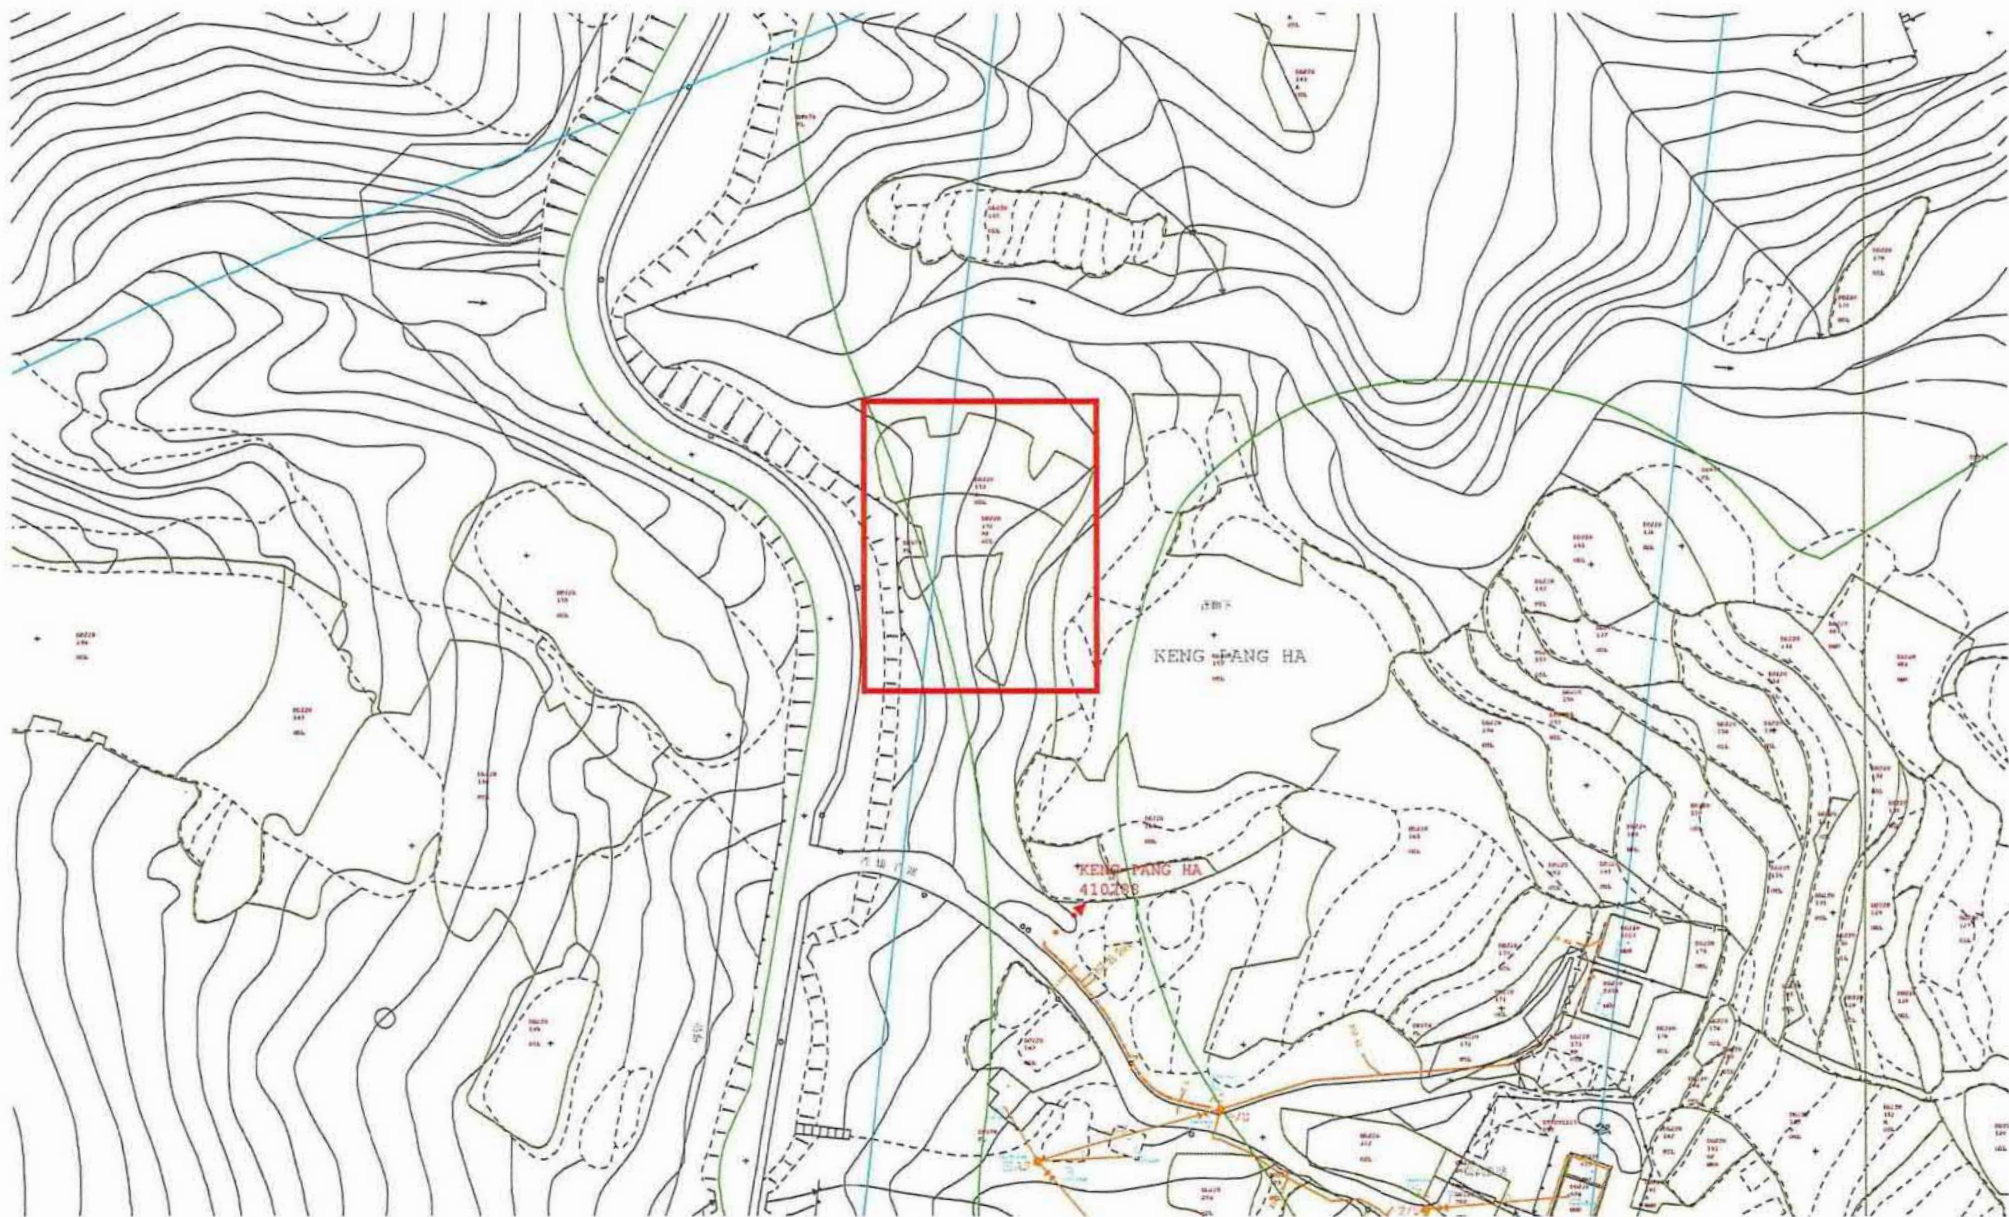

existing cable
(underground cable)


PROJEC SK-210383	EXISTING LV		CIRCUIT DIAGRAM	
	DRAWING NO. SK210383ELC1		DATE 17/06/2021	

(資料來源：申請人於 06.10.2023 呈交的資料)
(Source : Applicant's Submission of 06.10.2023)

參考編號 REFERENCE No. A/SK-PK/287	繪圖 DRAWING A-4
--	------------------------------------

LEGEND:

- existing cable (underground cable)
- LV POLE
- 100A C/O w 60A fuses
- 300mm² 4/C AL (underground cable)
- 70mm² ABC span (overhead cable)
- 16mm² ABC (overhead cable)


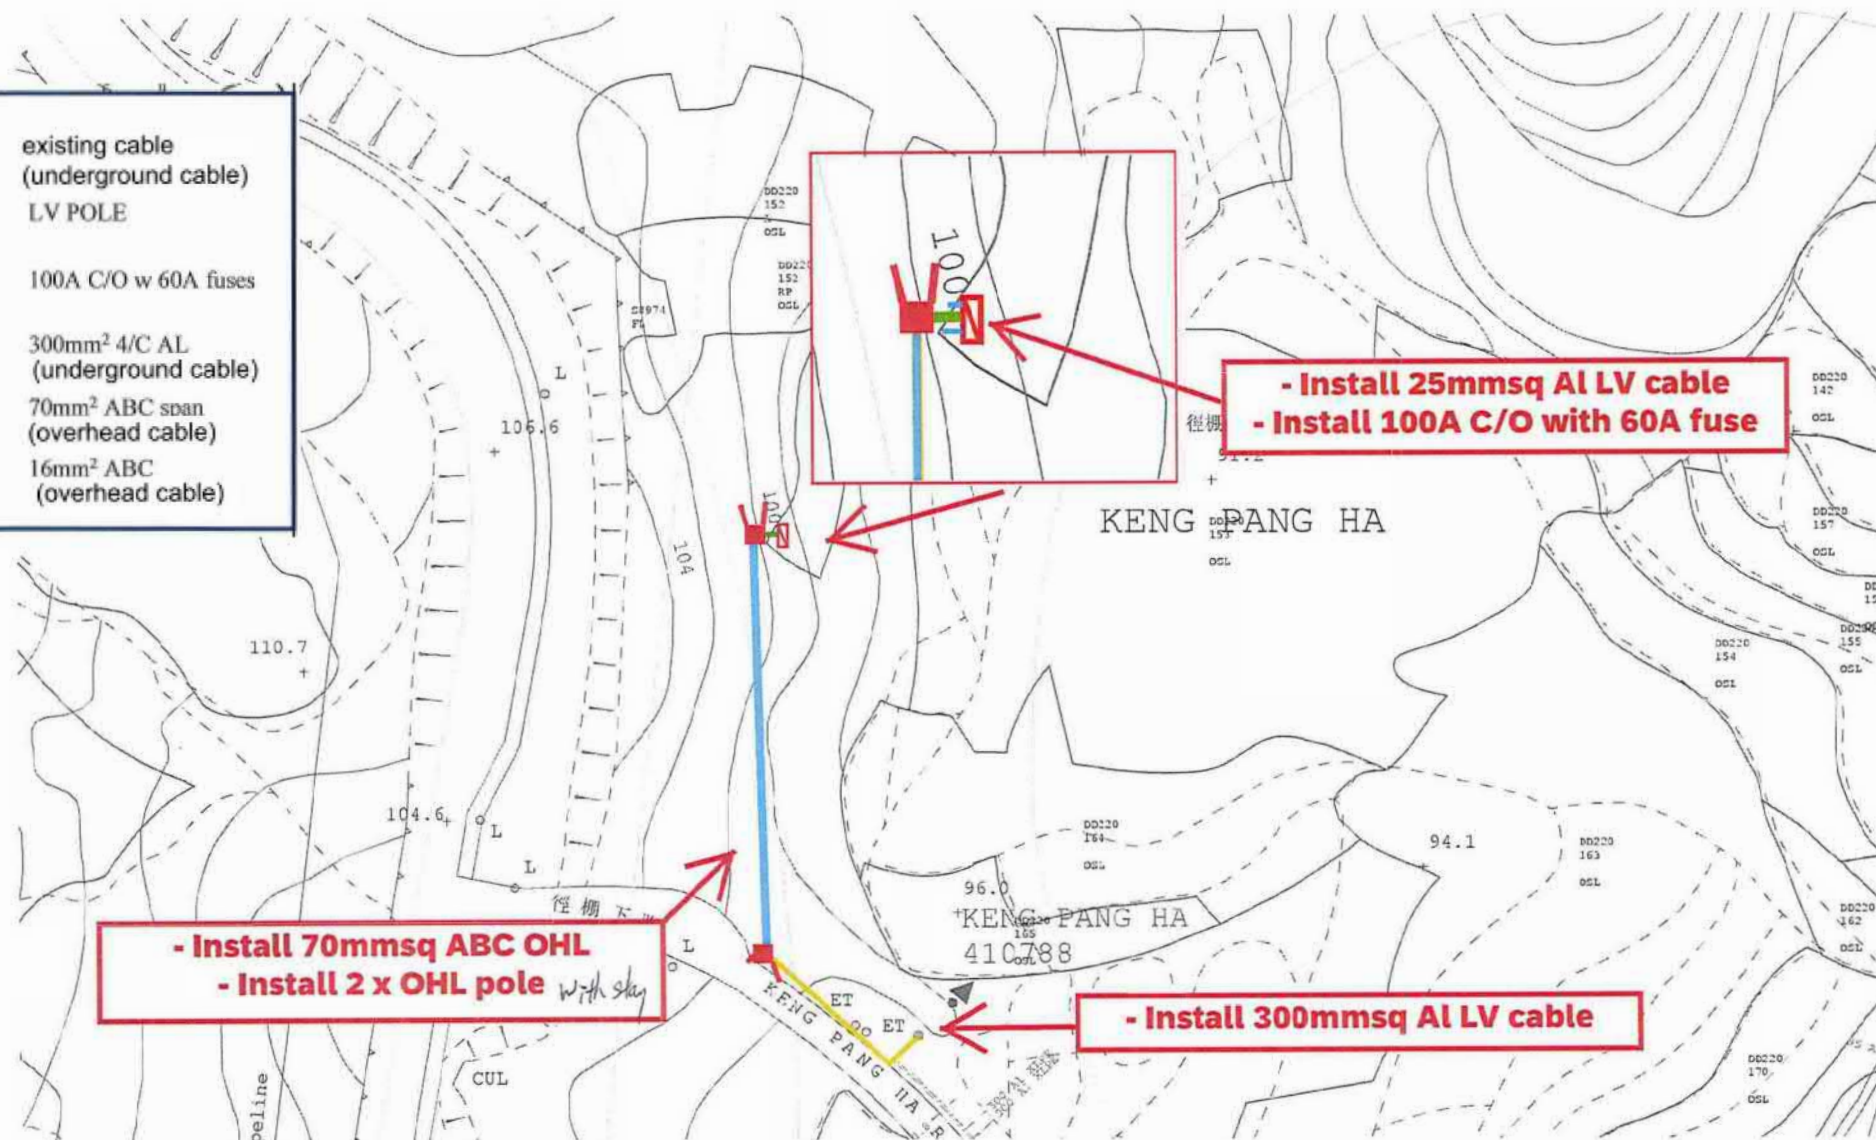


PROJECT SK-210383	New LV CIRCUIT DIAGRAM	
	DRAWING NO. SK210383PLC1	DATE

(資料來源：申請人於 06.10.2023 呈交的資料)
(Source : Applicant's Submission of 06.10.2023)

參考編號
REFERENCE No.
A/SK-PK/287

繪圖
DRAWING
A-5

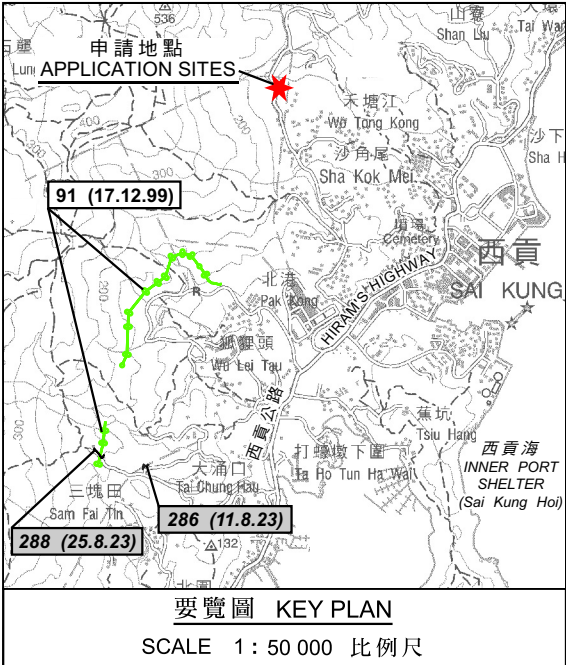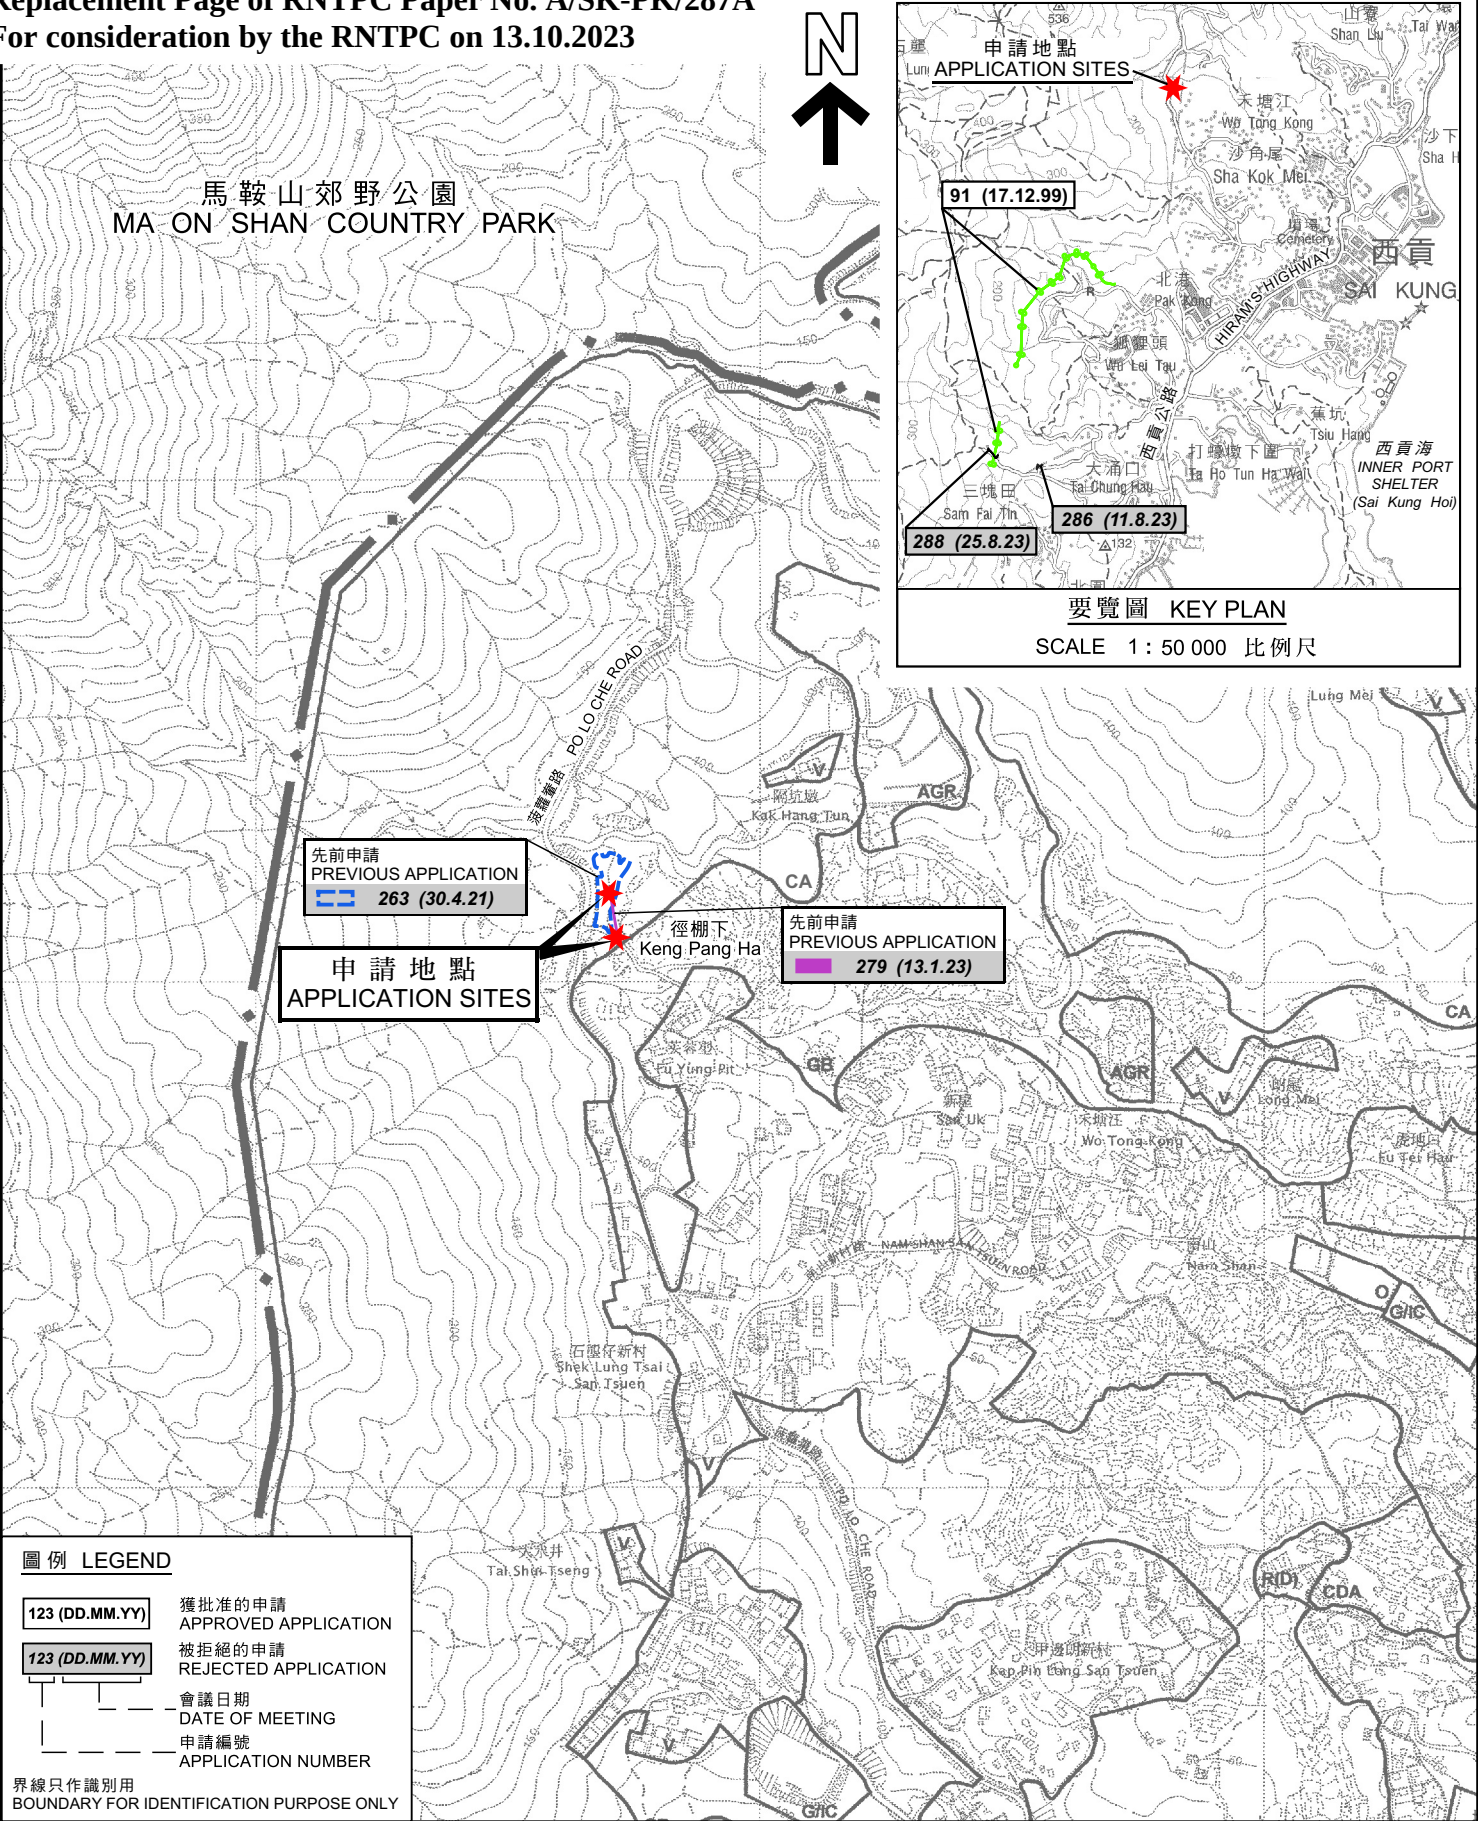

位置圖 LOCATION PLAN

擬議公用事業設施裝置（電線杆和地底電纜）和相關挖土工程
西貢丈量約份第 2 2 0 約近徑棚下路的政府土地
PROPOSED PUBLIC UTILITY INSTALLATION (POLES AND UNDERGROUND CABLES) AND ASSOCIATED EXCAVATION OF LAND
GOVERNMENT LAND
IN D.D. 220 NEAR KENG PANG HA ROAD, SAI KUNG

SCALE 1: 7 500 比例尺

米 METRES 100 0 100 200 300 米 METRES


**規劃署
PLANNING
DEPARTMENT**



參考編號
REFERENCE No.
A/SK-PK/287

圖 PLAN
A-1

本摘要圖於2023年10月11日擬備，
所根據的資料為於2006年10月17日
核准的分區計劃大綱圖編號S/SK-PK/11
EXTRACT PLAN PREPARED ON 11.10.2023
BASED ON OUTLINE ZONING PLAN No.
S/SK-PK/11 APPROVED ON 17.10.2006

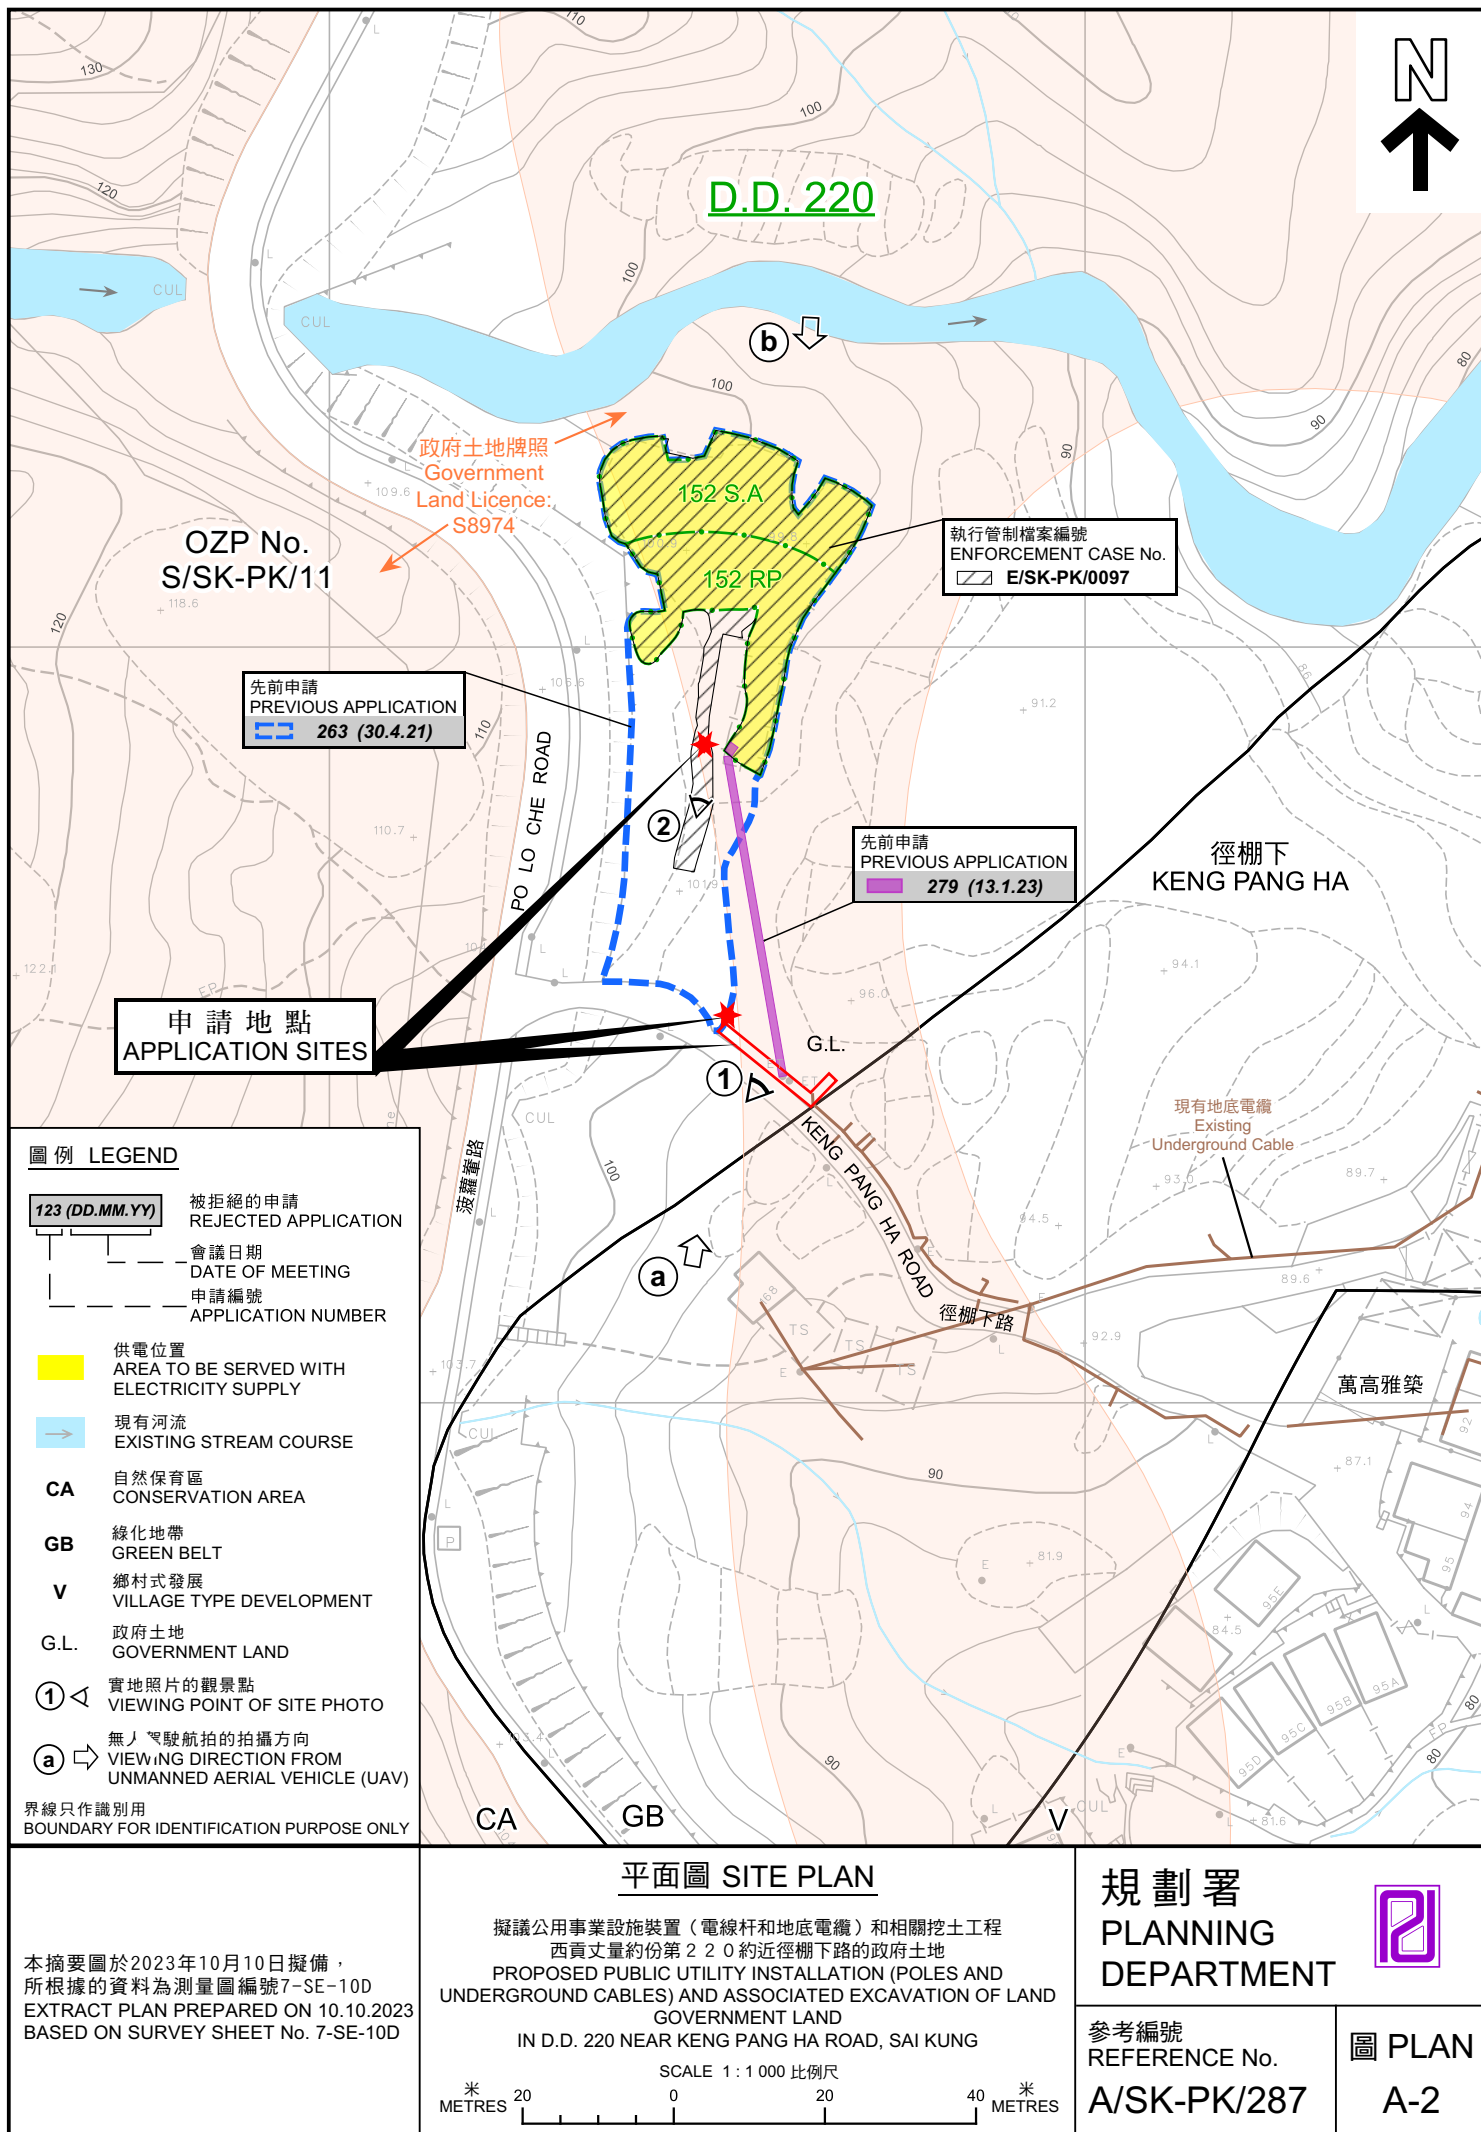



界線只作識別用
BOUNDARY FOR IDENTIFICATION PURPOSE ONLY

航攝照片 AERIAL PHOTO

擬議公用事業設施裝置（電線杆和地底電纜）和相關挖土工程
西貢丈量約份第 2 2 0 約近徑棚下路的政府土地
PROPOSED PUBLIC UTILITY INSTALLATION (POLES AND
UNDERGROUND CABLES) AND ASSOCIATED EXCAVATION OF LAND
GOVERNMENT LAND
IN D.D. 220 NEAR KENG PANG HA ROAD, SAI KUNG

規劃署
PLANNING
DEPARTMENT



參考編號
REFERENCE No.
A/SK-PK/287

圖 PLAN
A-3

本摘要圖於2023年9月28日擬備，所根據
的資料為地政總署於2022年4月8日拍得
的航攝照片編號E161672C
EXTRACT PLAN PREPARED ON 28.9.2023
BASED ON AERIAL PHOTO No. E161672C
TAKEN ON 8.4.2022
BY LANDS DEPARTMENT

1



2



界線只作識別用
BOUNDARY FOR IDENTIFICATION PURPOSE ONLY

實地照片 SITE PHOTO

本圖於2023年10月10日擬備，所根據的資料為攝於2023年9月28日的實地照片
PLAN PREPARED ON 10.10.2023
BASED ON SITE PHOTOS
TAKEN ON 28.9.2023

擬議公用事業設施裝置（電線杆和地底電纜）和相關挖土工程
西貢丈量約份第220約近徑棚下路的政府土地
PROPOSED PUBLIC UTILITY INSTALLATION (POLES AND
UNDERGROUND CABLES) AND ASSOCIATED EXCAVATION OF LAND
GOVERNMENT LAND
IN D.D. 220 NEAR KENG PANG HA ROAD, SAI KUNG

規 劃 署
PLANNING
DEPARTMENT



參考編號
REFERENCE No.
A/SK-PK/287

圖 PLAN
A-4a

a



界線只作識別用
BOUNDARY FOR IDENTIFICATION PURPOSE ONLY

實地照片 SITE PHOTO

本圖於2023年10月10日擬備，所根據的資料為攝於2023年9月28日的無人駕駛航拍照片
PLAN PREPARED ON 10.10.2023
BASED ON UNMANNED AERIAL VEHICLE (UAV) TAKEN ON 28.9.2023

擬議公用事業設施裝置（電線杆和地底電纜）和相關挖土工程
西貢丈量約份第220約近徑棚下路的政府土地
PROPOSED PUBLIC UTILITY INSTALLATION (POLES AND UNDERGROUND CABLES) AND ASSOCIATED EXCAVATION OF LAND
GOVERNMENT LAND
IN D.D. 220 NEAR KENG PANG HA ROAD, SAI KUNG

規 劃 署
PLANNING
DEPARTMENT



參考編號
REFERENCE No.
A/SK-PK/287

圖 PLAN
A-4b

b



界線只作識別用
BOUNDARY FOR IDENTIFICATION PURPOSE ONLY

實地照片 SITE PHOTO

本圖於2023年10月10日擬備，所根據的資料為攝於2023年9月28日的無人駕駛航拍照片
PLAN PREPARED ON 10.10.2023 BASED ON UNMANNED AERIAL VEHICLE (UAV) TAKEN ON 28.9.2023

擬議公用事業設施裝置（電線杆和地底電纜）和相關挖土工程
西貢丈量約份第220約近徑棚下路的政府土地
PROPOSED PUBLIC UTILITY INSTALLATION (POLES AND UNDERGROUND CABLES) AND ASSOCIATED EXCAVATION OF LAND GOVERNMENT LAND
IN D.D. 220 NEAR KENG PANG HA ROAD, SAI KUNG

規 劃 署
PLANNING
DEPARTMENT



參考編號
REFERENCE No.
A/SK-PK/287

圖 PLAN
A-4c