


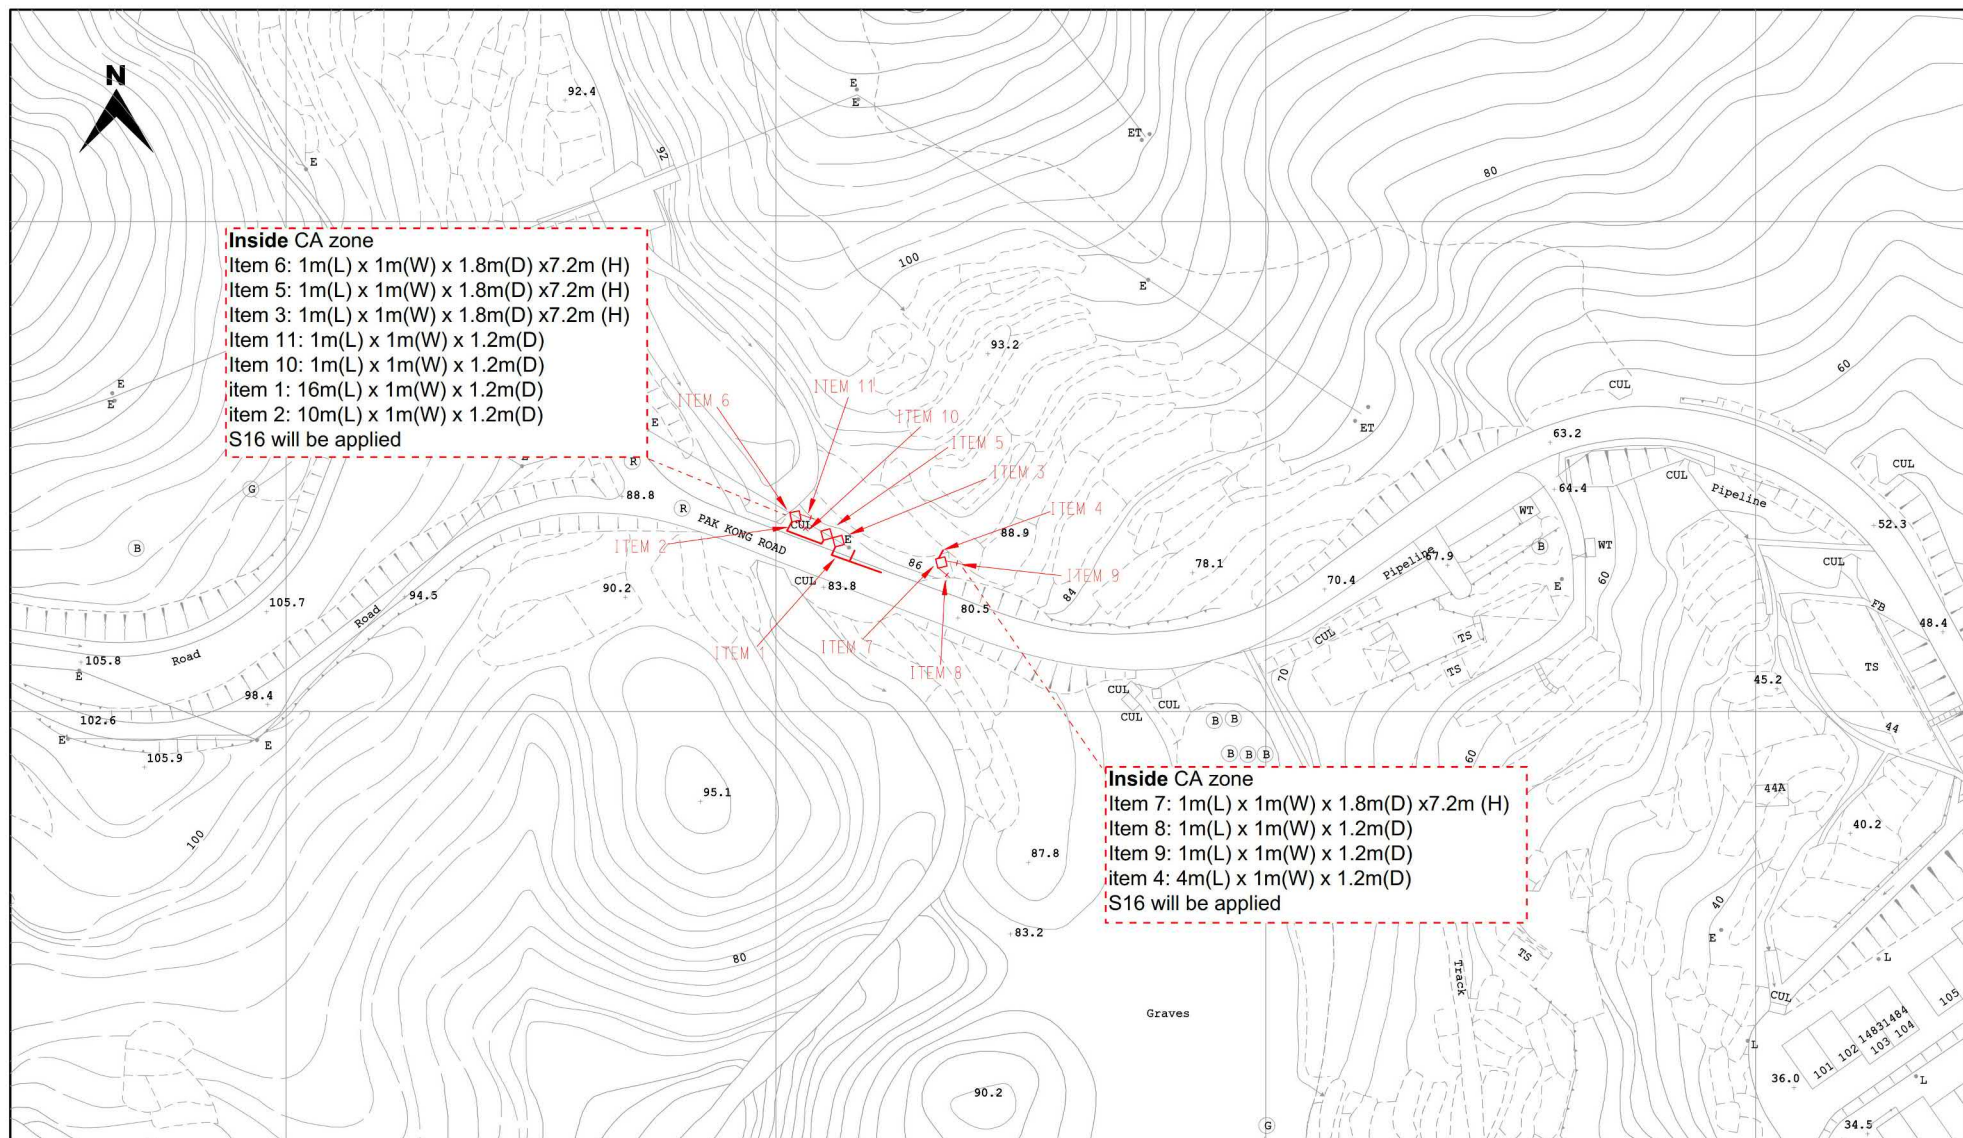

LEGEND :

- | | |
|---|---|
| <p>PROPOSED TRENCH FOR LAYING / RECOVERING CABLE</p> <p>PROPOSED TRENCH FOR LAYING DUCTS</p> <p>PROPOSED CABLE THROUGH EXISTING DUCTS</p> <p>EXISTING PILLAR</p> <p>PROPOSED PILLAR 1.6M x 0.6M x 0.75M / CUTOUT BOX</p> <p>EXCAVATION FOR JOINTING / REPAIRING / INSPECTING CABLE</p> <p>PROPOSED 3.6M(L) x 3.32M(W) x 2.7M(H) HV PILLAR</p> | <p>EXISTING OVERHEAD LINE & POLE</p> <p>PROPOSED 11kV, L.V., OHL, OF STEEL / WOODEN POLE</p> <p>OVERHEAD LINE & POLE TO BE REMOVED</p> <p>PROPOSED TREE TRIMMING / CUTTING</p> <p>EXISTING POLE MOUNTED TRANSFORMER</p> <p>PROPOSED POLE MOUNTED TRANSFORMER</p> <p>PROPOSED STAY / STAY POLE</p> |
|---|---|

CLP 中電

TITLE : LV CABLE LAYING, POLE & STAYS ERECTION
 AT PAK KONG ROAD
 SAI KUNG

SCALE

DRAWN : H.Y. WONG

MAP NO : 07SE15C, 07SE15D

DATE : 14-11-2023

CHECKED : W.Y. KWAN

REGION : WE

O.C. : SK

E/O NO :

PROJECT REF. : SK2023-0336

PLAN REF. : WESK2023-0336-01H

Map data reproduced with permission of the Director of Lands. (C) Hong Kong Information Classification: PROPRIETARY


(資料來源：申請人於 07.12.2023 呈交的資料)
 (Source : Applicant's Submission of 07.12.2023)

參考編號
 REFERENCE No.
 A/SK-PK/292

繪圖
 DRAWING
 A-1


NOMINAL POLE LENGTH

9m

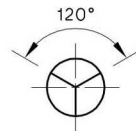

VIEW A'

VIEW A'

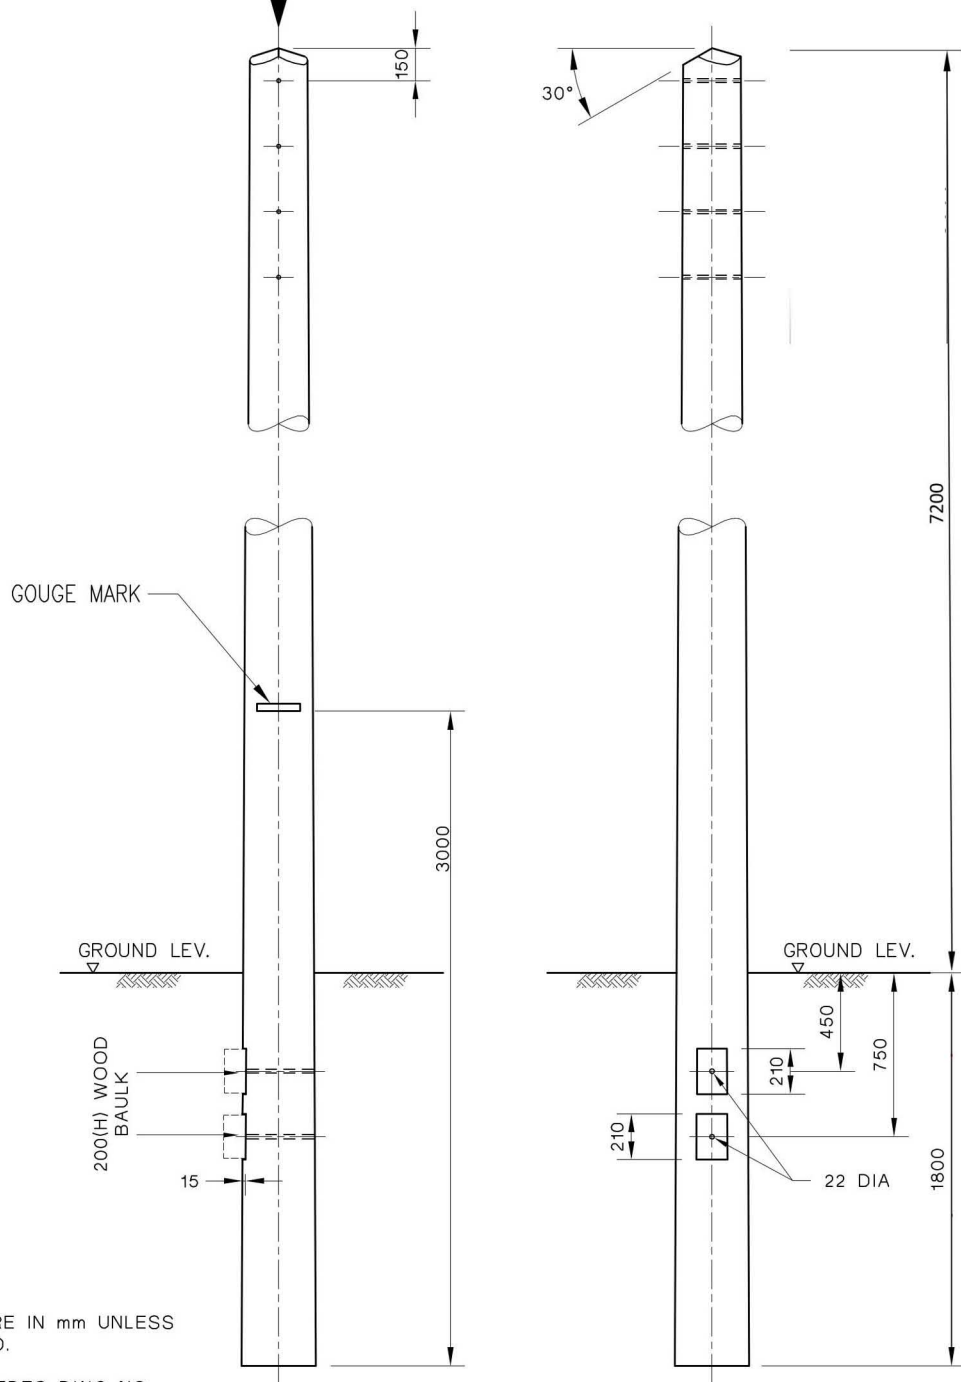

NOTE:

ALL DIMENSIONS ARE IN mm UNLESS OTHERWISE STATED.

THIS DWG. SUPERSEDES DWG NO. ESC/G/96-69

G	GOUGE MARK UPDATED TO 3m	F	ADDITIONAL BAULK, GOUGE MARK MEASUREMENT INCREASED
---	--------------------------	---	--

CLP 中電

REVS.	28.10.02	28.1.03	8.10.04	30.09.15	05.08.16	13.03.17	01.06.17				
	A	B	C	D	E	F	G	H	J	K	L
INITIAL	HCCHOW	HCCHOW	F.C.	S.K.LAU	K.L.CHAN	K.L.CHAN	K.L.CHAN				

TITLE :

OHL WOOD POLE

DRAWN: S.C.T.

CHECKED: Y.N.S.

APPROVED:

SCALE: N.T.S.

SHEET(S) IN SET: 1

PROJECT NO.

CONTRACT NO.

ASSET MANAGEMENT

DRG. NO. T G E N 5 1 2 2 0 D E 3 3 0 0 2 4 0 1 G A

INFORMATION CLASS: PROPRIETARY

ALL RIGHTS RESERVED AND REPRODUCTION IN ANY FORM MUST BE APPROVED BY CLP POWER

(資料來源：申請人於 07.12.2023 呈交的資料)
(Source : Applicant's Submission of 07.12.2023)

參考編號


REFERENCE No.

A/SK-PK/292

繪圖

DRAWING

A-2

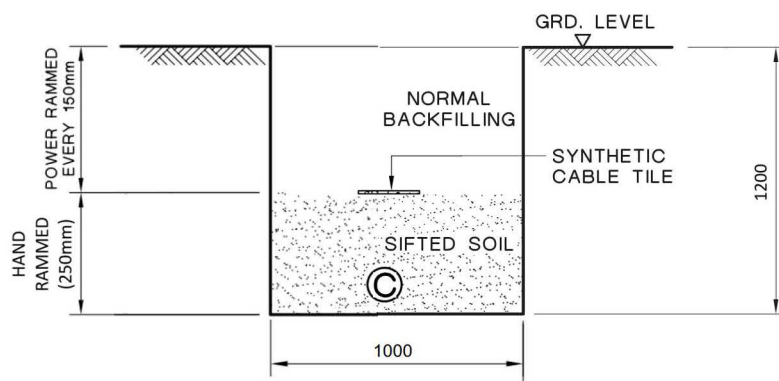

TYPICAL CABLE TRENCH FOR SINGLE CABLE

LEGEND :

Ⓒ CABLE

NOTES:


1. ALL SOIL BACKFILLING BENEATH CABLE TILES SHALL BE SIFTED THROUGH 12mm WIRE MESH.
2. ALL DIMENSIONS ARE IN mm.

C GENERAL REVISION				B GENERAL REVISION				A SYNTHETIC CABLE TILE SPECIFIED											
CLP 中電								REVS.	16-2-04	18-6-07	28-6-07								
									A	B	C	D	E	F	G	H	J	K	L
								INITIAL	C.Y.IP	W.B.LEE	Y.K.MAN								
								TITLE :											
								TYPICAL CABLE TRENCH											
DRAWN: S.C.T.																			
CHECKED: K. K. LEUNG				APPROVED: W. B. LEE															
SCALE:				SHEET(S) IN SET: 1				PROJECT NO.						CONTRACT NO.					
A S S E T M A N A G E M E N T								DRG. NO. T GEN25500 D E 3 3 0 0 0 2 0 1 C A											

ALL RIGHTS RESERVED AND REPRODUCTION IN ANY FORM MUST BE APPROVED BY CLP POWER

(資料來源：申請人於 07.12.2023 呈交的資料)
(Source : Applicant's Submission of 07.12.2023)

參考編號 REFERENCE No. A/SK-PK/292	繪圖 DRAWING A-3
--------------------------------------	----------------------

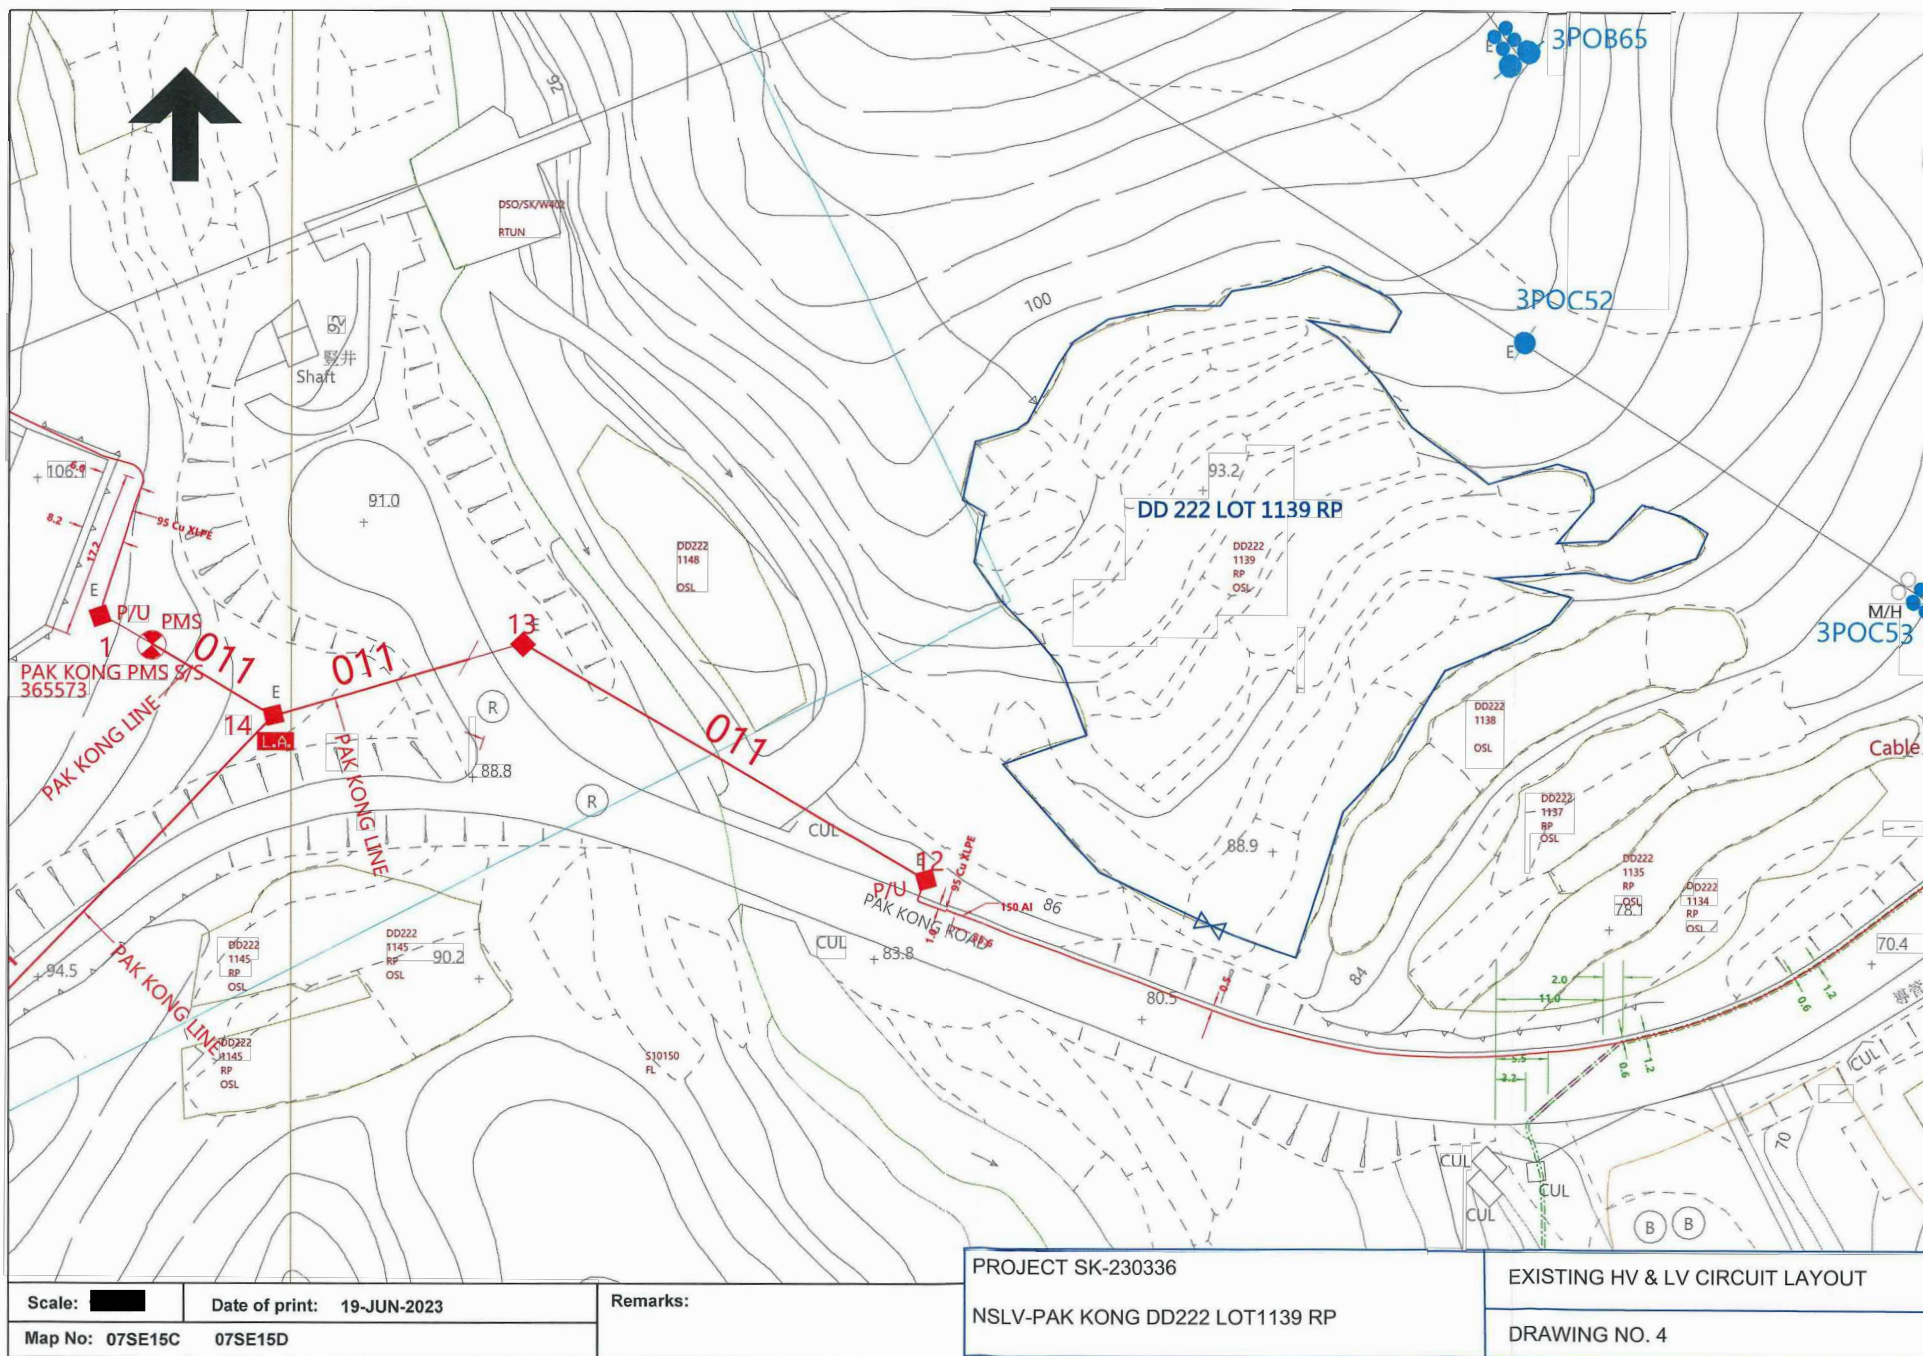


Map data reproduced with permission of the Director of Lands, (C) Hong Kong.
Reproduction in any form must be approved by CLP Power.

(資料來源：申請人於 20.12.2023 呈交的資料)
(Source : Applicant's Submission of 20.12.2023)

參考編號
REFERENCE No.
A/SK-PK/292

繪圖
DRAWING
A-4

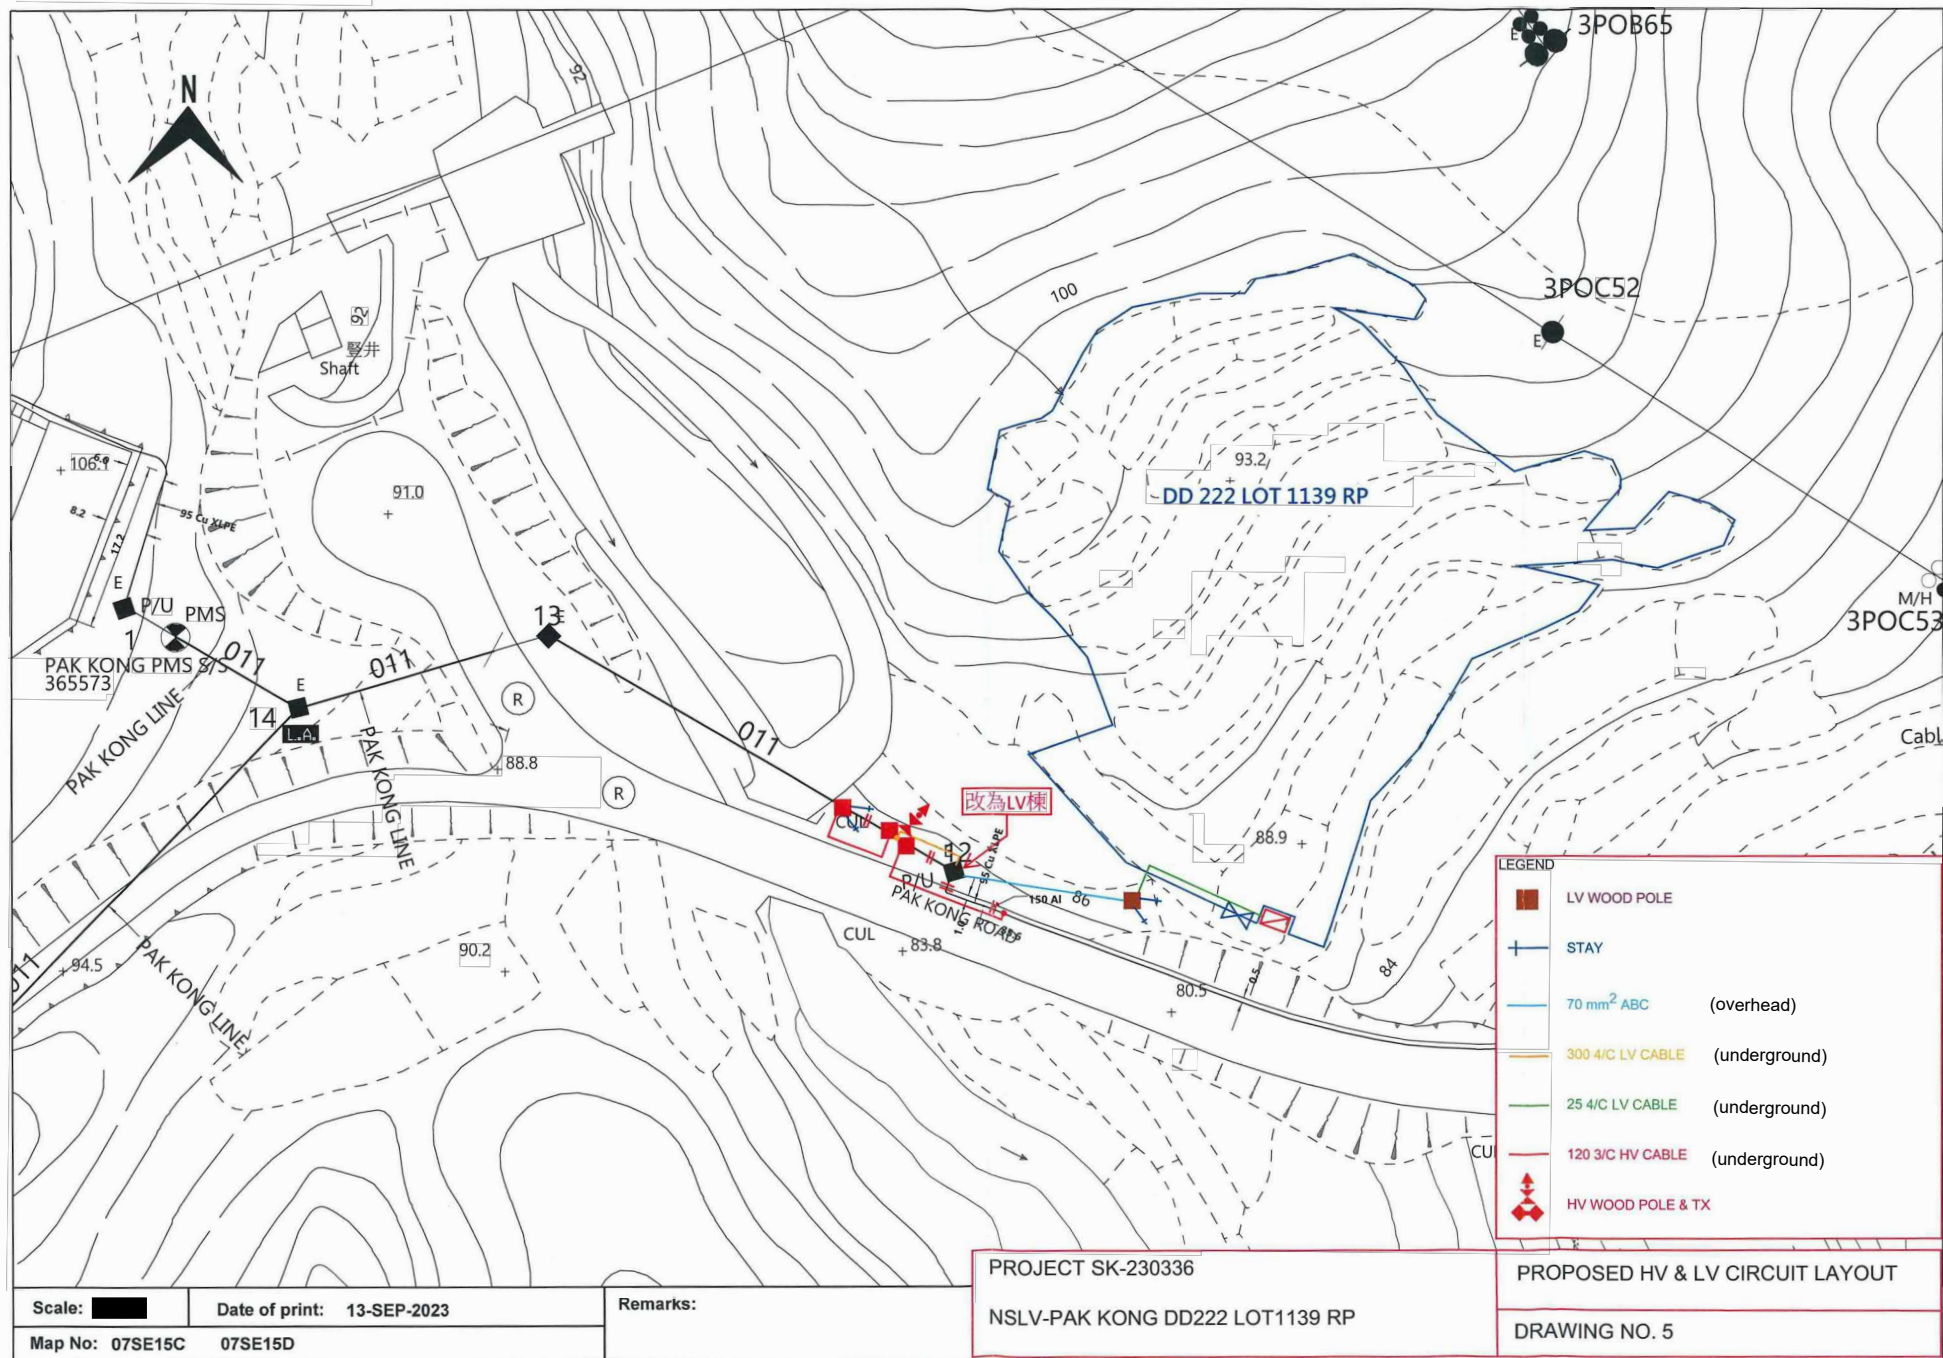


Map data reproduced with permission of the Director of Lands. (C) Hong Kong.
 Reproduction in any form must be approved by CLP Power.

(資料來源：申請人於 20.12.2023 呈交的資料)
 (Source : Applicant's Submission of 20.12.2023)

參考編號
 REFERENCE No.
A/SK-PK/292

繪圖
 DRAWING
 A-5

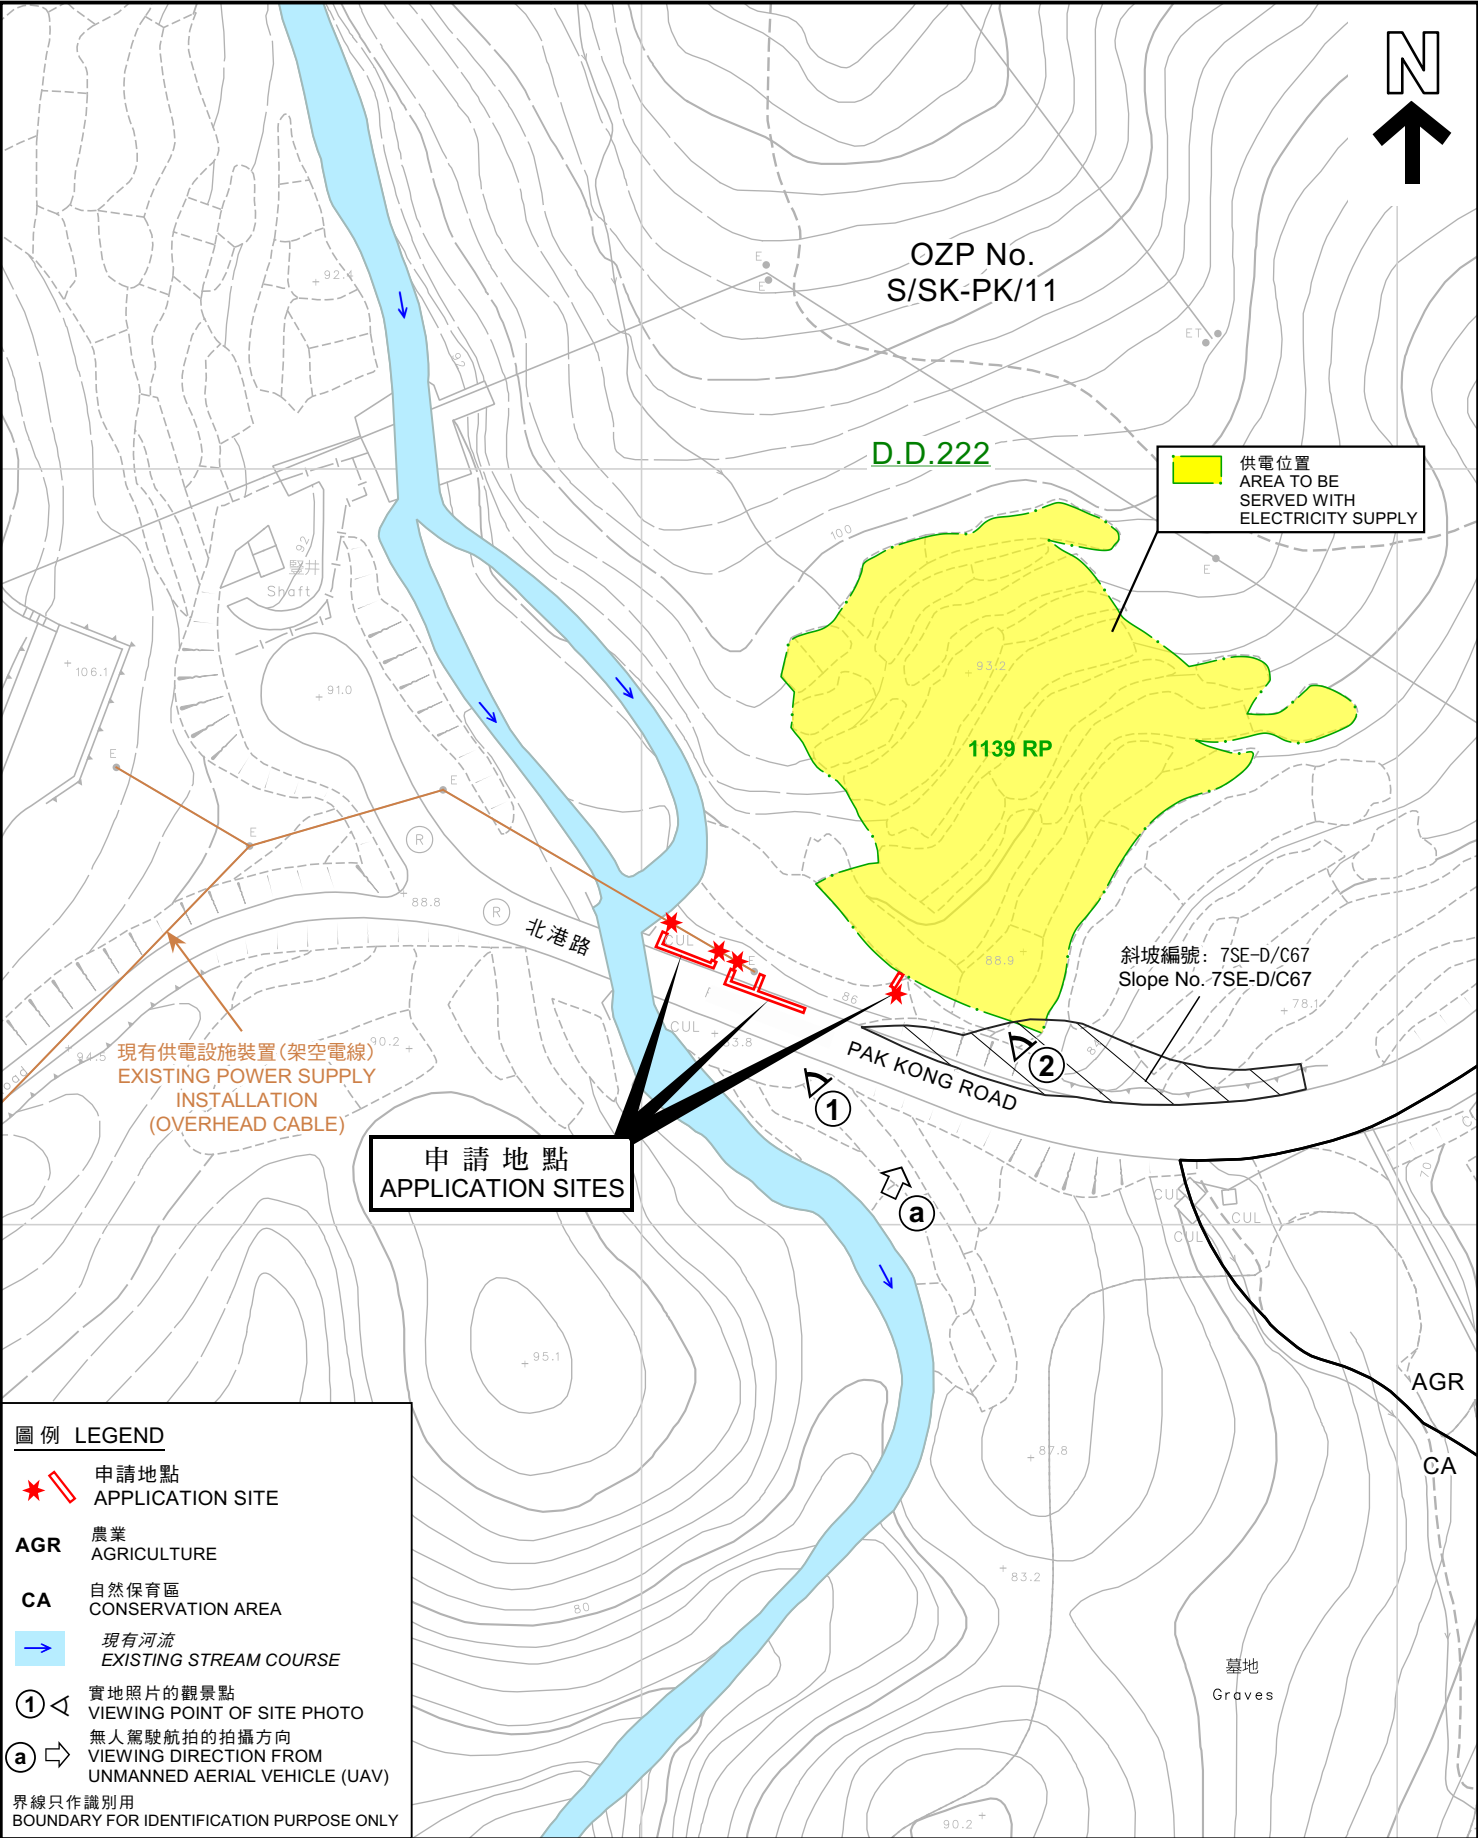

圖例 LEGEND

★ 申請地點
APPLICATION SITE

AGR 農業
AGRICULTURE

CA 自然保育區
CONSERVATION AREA

➡ 現有河流
EXISTING STREAM COURSE

① 實地照片的觀景點
VIEWING POINT OF SITE PHOTO

Ⓐ 無人駕駛航拍的拍攝方向
VIEWING DIRECTION FROM UNMANNED AERIAL VEHICLE (UAV)

界線只作識別用
BOUNDARY FOR IDENTIFICATION PURPOSE ONLY

本摘要圖於2024年6月17日擬備，
所根據的資料為測量圖編號
7-SE-15C, 7-SE-15D
EXTRACT PLAN PREPARED ON 17.6.2024
BASED ON SURVEY SHEETS No.
7-SE-15C, 7-SE-15D

平面圖 SITE PLAN

擬議公用事業設施裝置（電線杆和地底電纜）和相關挖土工程
西貢北港路丈量約份第222號的政府土地
PROPOSED PUBLIC UTILITY INSTALLATION
(POLES AND UNDERGROUND CABLES) AND
ASSOCIATED EXCAVATION OF LAND
GOVERNMENT LAND IN D.D. 222, PAK KONG ROAD, SAI KUNG

SCALE 1:1 000 比例尺

米 20 0 20 40 米
METRES

**規劃署
PLANNING
DEPARTMENT**

參考編號
REFERENCE No.
A/SK-PK/292

圖 PLAN
A-2



D.D.222

供電位置
AREA TO BE SERVED WITH
ELECTRICITY SUPPLY

1139 RP

北港路

PAK KONG ROAD

申請地點
APPLICATION SITES

狐狸頭
WU LEI TAU

界線只作識別用
BOUNDARY FOR IDENTIFICATION PURPOSE ONLY

航攝照片 AERIAL PHOTO

擬議公用事業設施裝置（電線杆和地底電纜）和相關挖土工程
西貢北港路丈量約份第222約的政府土地
PROPOSED PUBLIC UTILITY INSTALLATION
(POLES AND UNDERGROUND CABLES) AND
ASSOCIATED EXCAVATION OF LAND
GOVERNMENT LAND IN D.D. 222, PAK KONG ROAD, SAI KUNG

規劃署
PLANNING
DEPARTMENT



參考編號
REFERENCE No.
A/SK-PK/292

圖 PLAN
A-3

本摘要圖於2024年6月7日擬備，所根據
的資料為地政總署於2022年12月29日拍得
的航攝照片編號E182202C
EXTRACT PLAN PREPARED ON 7.6.2024
BASED ON AERIAL PHOTO No.
E182202C TAKEN ON 29.12.2022
BY LANDS DEPARTMENT

1

申請地點
APPLICATION SITES



申請地點
APPLICATION SITES

北港路

PAK KONG ROAD

17.06.2024

界線只作識別用
BOUNDARY FOR IDENTIFICATION PURPOSE ONLY

本圖於2024年6月17日擬備，所根據的資料
為攝於2024年6月17日的實地照片
PLAN PREPARED ON 17.6.2024
BASED ON SITE PHOTO
TAKEN ON 17.6.2024

實地照片 SITE PHOTO

擬議公用事業設施裝置（電線杆和地底電纜）和相關挖土工程
西貢北港路丈量約份第222約的政府土地
PROPOSED PUBLIC UTILITY INSTALLATION
(POLES AND UNDERGROUND CABLES) AND
ASSOCIATED EXCAVATION OF LAND
GOVERNMENT LAND IN D.D. 222, PAK KONG ROAD, SAI KUNG

規劃署
PLANNING
DEPARTMENT




參考編號
REFERENCE No.
A/SK-PK/292

圖 PLAN
A-4a

2



a

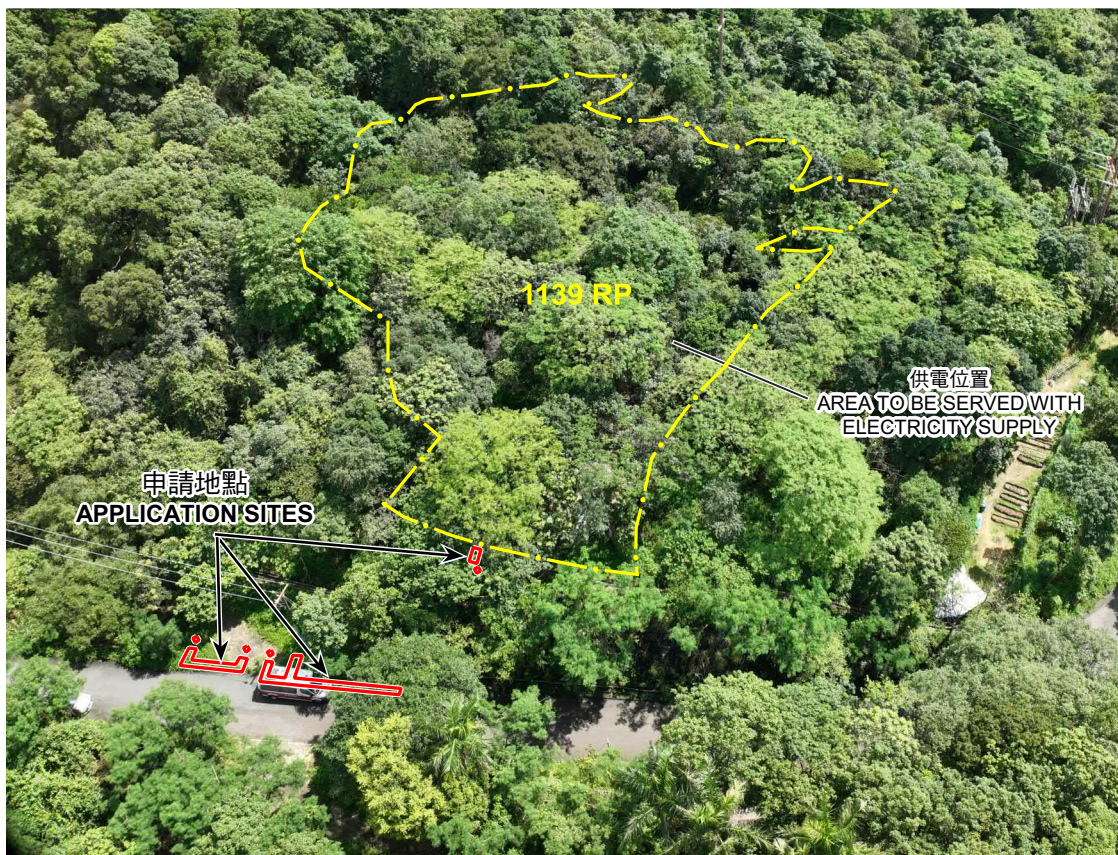

界線只作識別用
BOUNDARY FOR IDENTIFICATION PURPOSE ONLY

實地照片 SITE PHOTO

擬議公用事業設施裝置（電線杆和地底電纜）和相關挖土工程
西貢北港路丈量約份第 2 2 2 約的政府土地
PROPOSED PUBLIC UTILITY INSTALLATION
(POLES AND UNDERGROUND CABLES) AND
ASSOCIATED EXCAVATION OF LAND
GOVERNMENT LAND IN D.D. 222, PAK KONG ROAD, SAI KUNG

規劃署
PLANNING
DEPARTMENT



參考編號
REFERENCE No.
A/SK-PK/292

圖 PLAN
A-4b

本圖於2024年6月17日擬備，所根據的資料為
攝於2024年6月7日的實地照片（上圖）及攝於
2024年6月17日的無人駕駛航拍照片（下圖）
PLAN PREPARED ON 17.6.2024
BASED ON SITE PHOTO
TAKEN ON 7.6.2024 (UPPER PHOTO)
AND BASED ON UNMANNED AERIAL
VEHICLE (UAV) PHOTO
TAKEN ON 17.6.2024 (LOWER PHOTO)