


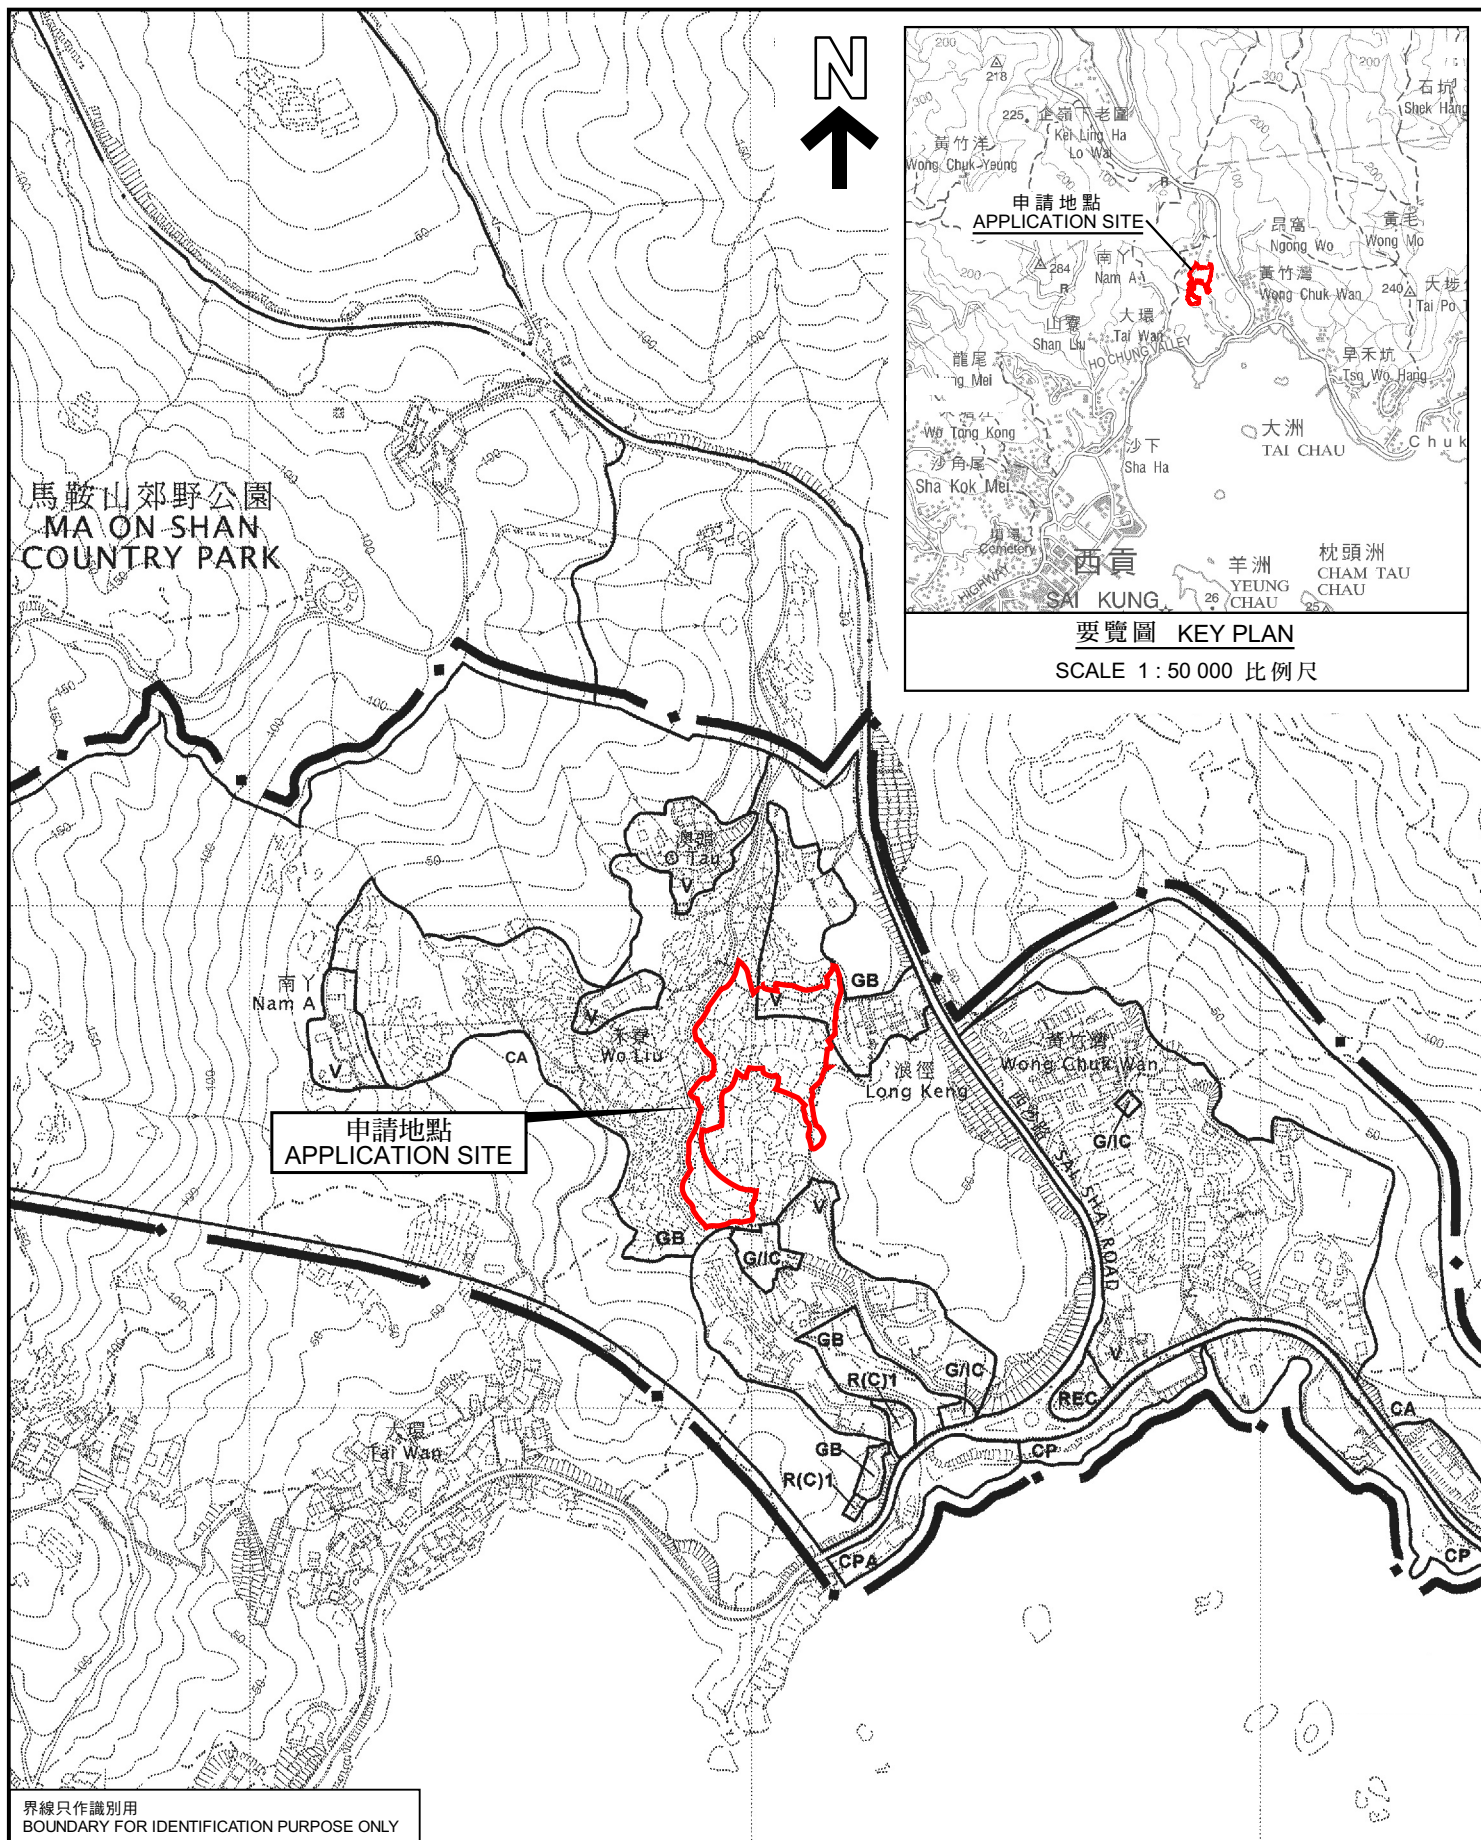

位置圖 LOCATION PLAN

擬議臨時度假營、帳幕營地及康體文娛場所（休閒農場）（為期 3 年）
和相關的填土及挖土工程
西貢浪徑西沙路以西丈量約份第 2 1 6 約多個地段和毗連政府土地
PROPOSED TEMPORARY HOLIDAY CAMP, TENT CAMPING GROUND AND
PLACE OF RECREATION, SPORTS OR CULTURE (HOBBY FARM)
FOR A PERIOD OF 3 YEARS AND ASSOCIATED FILLING AND EXCAVATION OF LAND
VARIOUS LOTS IN D.D. 216 AND ADJOINING GOVERNMENT LAND,
WEST OF SAI SHA ROAD, LONG KENG, SAI KUNG
SCALE 1 : 7 500 比例尺

米 100 0 100 200 300 米
METRES

規劃署
PLANNING
DEPARTMENT



參考編號
REFERENCE No.
A/SK-TMT/75

圖 PLAN
A-1

本摘要圖於2022年1月19日擬備，
所根據的資料為於2008年3月11日
核准的分區計劃大綱圖編號S/SK-TMT/4
EXTRACT PLAN PREPARED ON 19.1.2022
BASED ON OUTLINE ZONING PLAN No.
S/SK-TMT/4 APPROVED ON 11.3.2008