


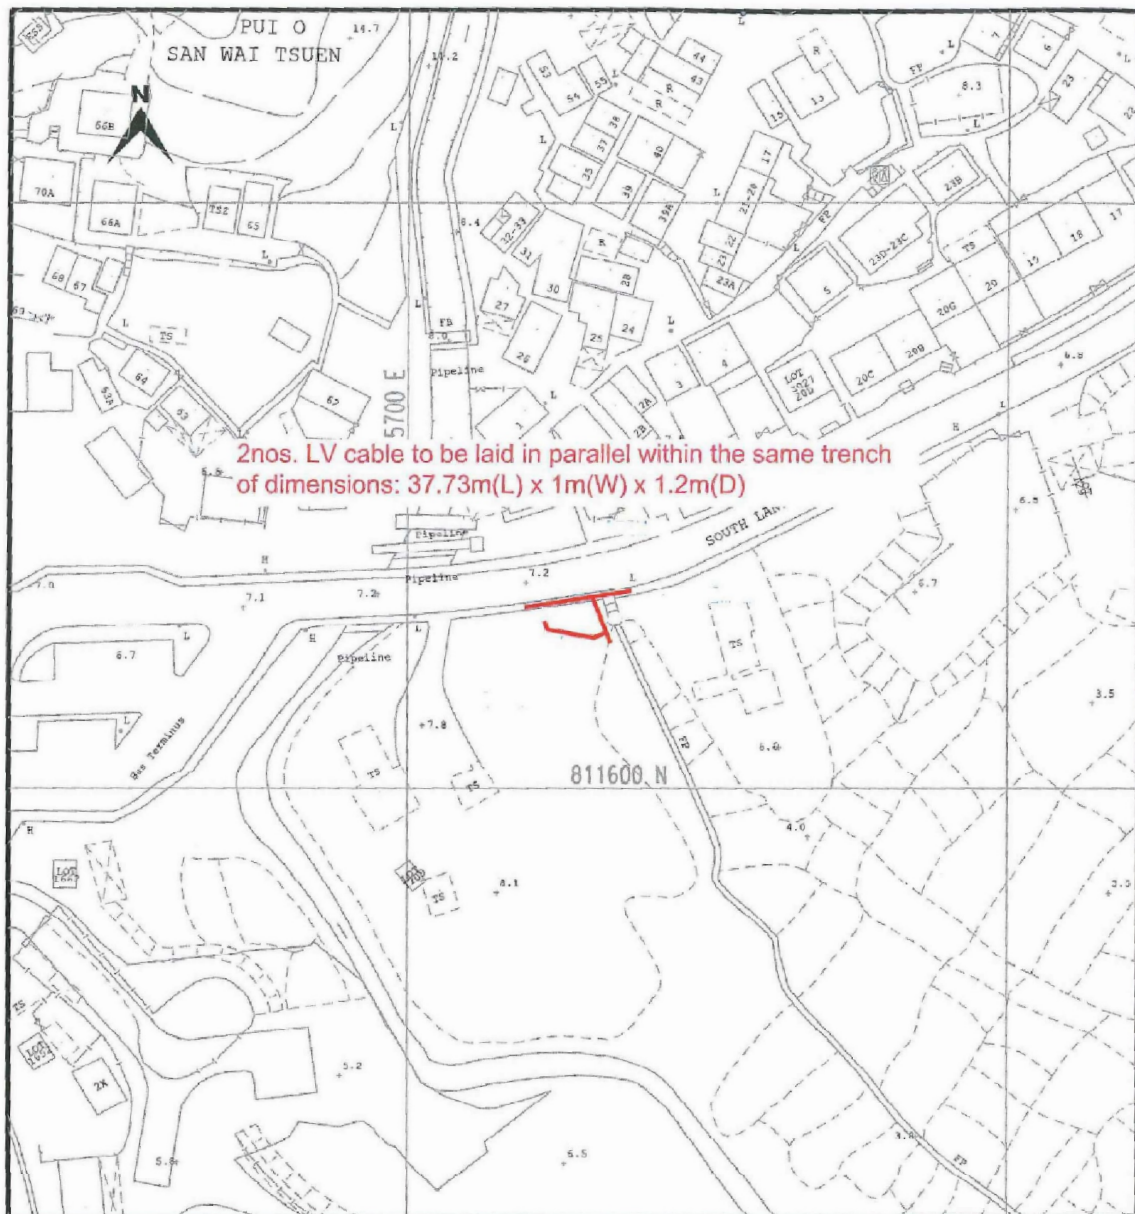

CLP 中電

TITLE : LV CABLE LAYING AT
GOVERNMENT LAND IN DD316L SAN WAI
TSUEN, PUI O, LANTAU ISLAND

LEGEND

- PROPOSED TRENCH FOR LAYING / RECOVERING CABLE
- PROPOSED TRENCH FOR LAYING DUCTS
- PROPOSED CABLE THROUGH EXISTING DUCTS
- EXISTING PILLAR
- PROPOSED PILLAR 1.6M x 0.6M x 0.75M / CUTOFF BOX
- EXCAVATION FOR JOINTING / REPAIRING / INSPECTION CABLE
- EXISTING OVERHEAD LINE & POLE
- PROPOSED 11kV, LV, OHL, OF STEEL / WOODEN POLE
- OVERHEAD LINE & POLE TO BE REMOVED
- PROPOSED TREE TRIMMING / CUTTING
- EXISTING POLE MOUNTED TRANSFORMER
- PROPOSED POLE MOUNTED TRANSFORMER
- PROPOSED STAY / STAY POLE
- PROPOSED 3.6M(L) x 3.32M(W) x 2.7M(H) HV PILLAR

MAP NO : 14NW01A, 14NW01B

DRAWN : NY CHOI

E/O NO :

CHECKED : WH CHEUNG

REGION : WE

O.C. : LT

DATE : 18-04-2023

PROJECT REF. : LT2022-0159

SCALE : 1:1000 @A4


PLAN REF. : WELT2022-0159-03

Map data reproduced with permission of the Director of Lands, ICI Hong Kong
Information Classification: PROPRIETARY


(來源：申請人於2023年4月18日呈交)
(SOURCE: SUBMITTED BY APPLICANT ON 18.4.2023)

參考編號
REFERENCE No.
A/SLC/176

繪圖 DRAWING
A-1

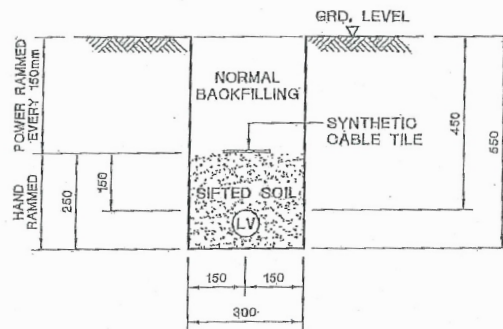

TYPICAL CABLE TRENCH FOR SINGLE LV CABLE

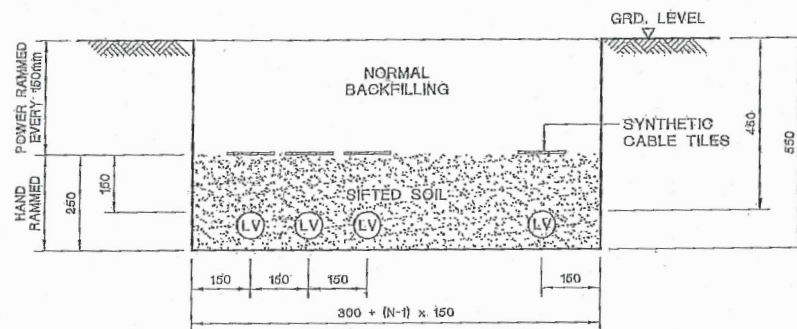

TYPICAL CABLE TRENCH FOR MULTIPLE LV CABLES

LEGEND :


- (LV) LV CABLE
N NUMBER OF CABLE CIRCUITS

NOTES:

1. ALL SOIL BACKFILLING BENEATH CABLE TILES SHALL BE SIFTED THROUGH 12mm WIRE MESH.
2. ALL DIMENSIONS ARE IN mm.

C GENERAL REVISION		B GENERAL REVISION		A SYNTHETIC CABLE TILE SPECIFIED											
CLP 中電		REV. 15-2-03 18-5-07 28-5-07													
		INITIAL C.Y.P. W.B. LEE Y.K. MAN													
		TITLE :		TYPICAL LV CABLE TRENCH											
DRAWN: S.G.T.		DATE: 15 Aug. 2003													
CHECKED: K. K. LEUNG		APPROVED: W. B. LEE													
SCALE: 1:15		SHEET(S) IN SET: 1													
ASSET MANAGEMENT		PROJECT NO.		CONTRACT NO.											
		DRG. NO. T		G E N 2 5 5 0 0 D E 3 3 0 0 0 2 0 1 C A											

ALL RIGHTS RESERVED AND REPRODUCTION IN ANY FORM MUST BE APPROVED BY CLP POWER

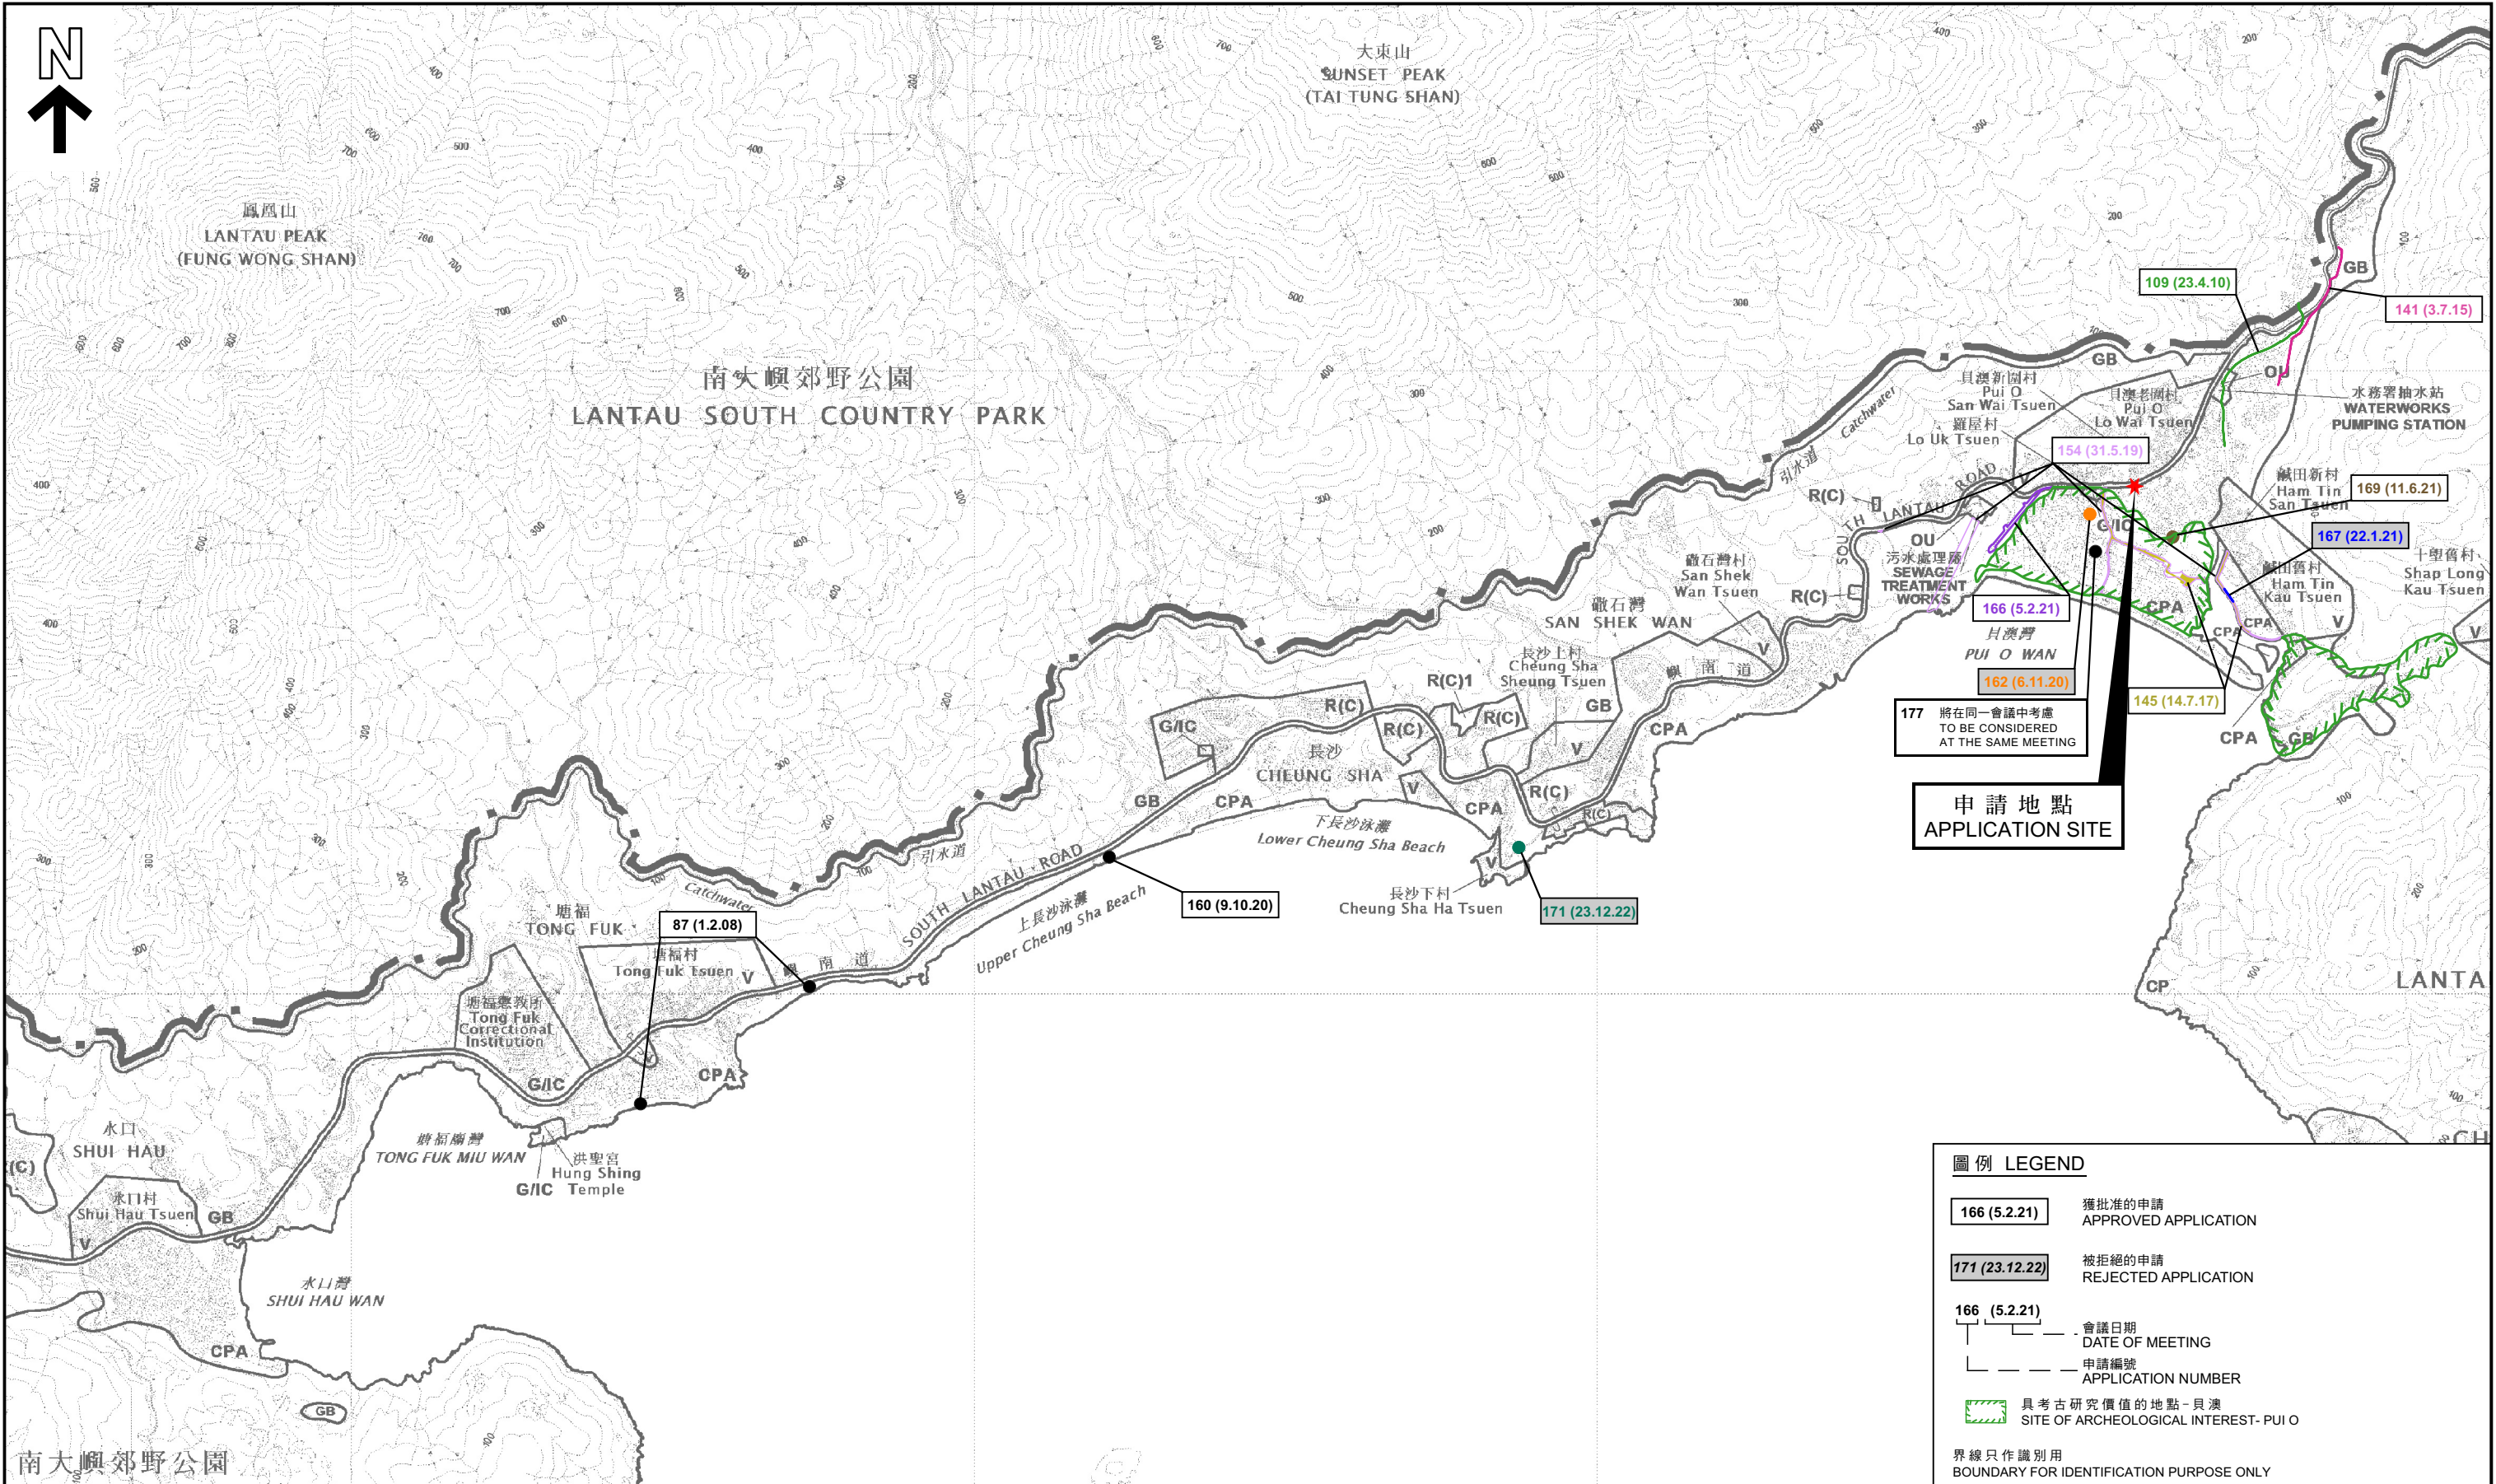

圖例 LEGEND


- 166 (5.2.21) 獲批准的申請 APPROVED APPLICATION
- 171 (23.12.22) 被拒絕的申請 REJECTED APPLICATION
- 166 (5.2.21) 會議日期 DATE OF MEETING
- 申請編號 APPLICATION NUMBER
- 具考古研究價值的地點 - 貝澳 SITE OF ARCHEOLOGICAL INTEREST - PUI O

界線只作識別用
BOUNDARY FOR IDENTIFICATION PURPOSE ONLY

位置圖 LOCATION PLAN

擬議公用事業設施裝置(地底電纜)和挖土及填土工程
大嶼山丈量約份第316約近貝澳新圍村的政府土地

PROPOSED PUBLIC UTILITY INSTALLATION (UNDERGROUND POWER CABLES) AND EXCAVATION AND FILLING OF LAND
GOVERNMENT LAND IN D.D. 316L NEAR PUI O SAN WAI TSUEN, LANTAU ISLAND

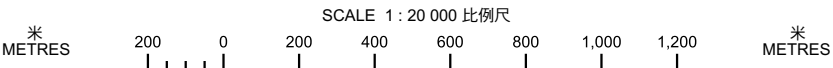


規劃署
PLANNING DEPARTMENT



參考編號
REFERENCE No.
A/SLC/176

圖 PLAN
A-1

本摘要圖於2023年5月23日擬備，
所根據的資料為於2018年1月9日
核准的分區計劃大綱圖編號S/SLC/21
EXTRACT PLAN PREPARED ON 23.5.2023
BASED ON OUTLINE ZONING PLAN No.
S/SLC/21 APPROVED ON 9.1.2018

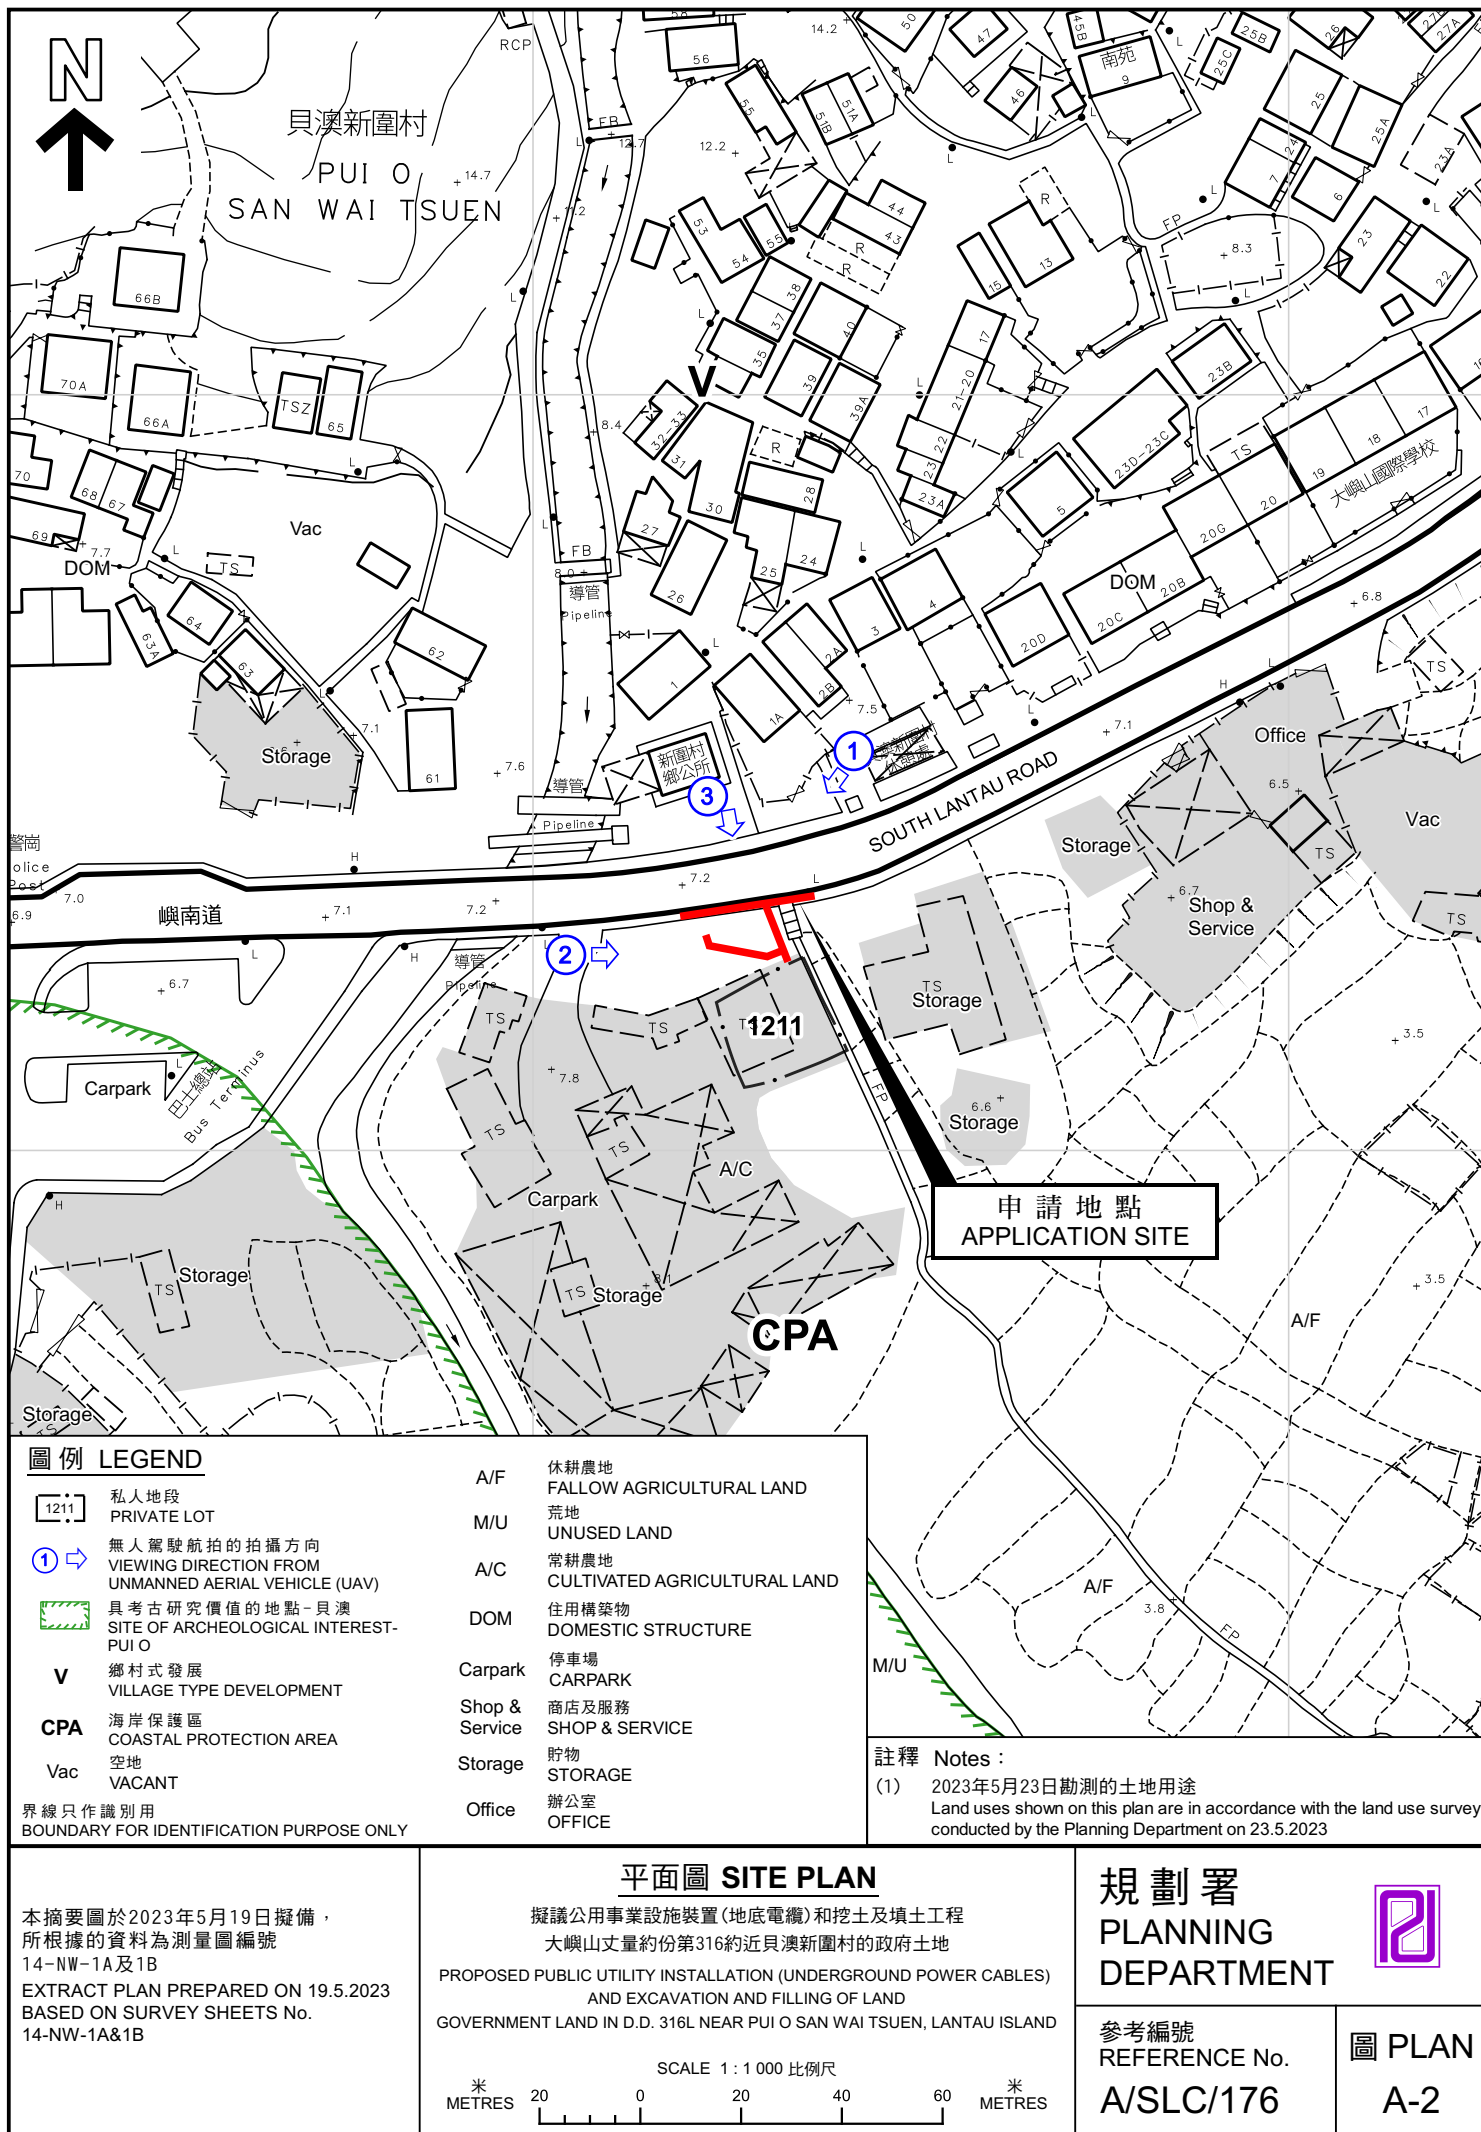



界線只作識別用
BOUNDARY FOR IDENTIFICATION PURPOSE ONLY

本摘要圖於2023年5月19日擬備，
所根據的資料為地政總署於2022年2月26日
拍得的航攝照片編號E151716C
EXTRACT PLAN PREPARED ON 19.5.2023
BASED ON AERIAL PHOTO No.E151716C
TAKEN ON 26.02.2022
BY LANDS DEPARTMENT

航攝照片 AERIAL PHOTO

擬議公用事業設施裝置(地底電纜)和挖土及填土工程
大嶼山丈量約份第316約近貝澳新圍村的政府土地
PROPOSED PUBLIC UTILITY INSTALLATION
(UNDERGROUND POWER CABLES) AND
EXCAVATION AND FILLING OF LAND
GOVERNMENT LAND IN D.D. 316L
NEAR PUI O SAN WAI TSUEN, LANTAU ISLAND

規劃署
PLANNING
DEPARTMENT



參考編號
REFERENCE No.
A/SLC/176

圖 PLAN
A-3

1



2



申請地點界線只作識別用
APPLICATION SITE BOUNDARY FOR IDENTIFICATION PURPOSE ONLY

實地照片 SITE PHOTOS

擬議公用事業設施裝置(地底電纜)和挖土及填土工程
大嶼山丈量約份第316約近貝澳新圍村的政府土地
PROPOSED PUBLIC UTILITY INSTALLATION
(UNDERGROUND POWER CABLES) AND
EXCAVATION AND FILLING OF LAND
GOVERNMENT LAND IN D.D. 316L
NEAR PUI O SAN WAI TSUEN, LANTAU ISLAND

規 劃 署
PLANNING
DEPARTMENT



參考編號
REFERENCE No.
A/SLC/176

圖 PLAN
A-4a

本圖於2023年05月19日擬備，所根據的
資料為攝於2023年05月12日的實地照片
PLAN PREPARED ON 19.05.2023
BASED ON SITE PHOTOS
TAKEN ON 12.05.2023

3



申請地點界線只作識別用
APPLICATION SITE BOUNDARY FOR IDENTIFICATION PURPOSE ONLY

本圖於2023年05月19日擬備，所根據的資料為攝於2023年05月12日的實地照片
PLAN PREPARED ON 19.05.2023
BASED ON SITE PHOTOS
TAKEN ON 12.05.2023

實地照片 SITE PHOTO

擬議公用事業設施裝置(地底電纜)和挖土及填土工程
大嶼山丈量約份第316約近貝澳新圍村的政府土地
PROPOSED PUBLIC UTILITY INSTALLATION
(UNDERGROUND POWER CABLES) AND
EXCAVATION AND FILLING OF LAND
GOVERNMENT LAND IN D.D. 316L
NEAR PUI O SAN WAI TSUEN, LANTAU ISLAND

規 劃 署
PLANNING
DEPARTMENT



參考編號
REFERENCE No.
A/SLC/176

圖 PLAN
A-4b