



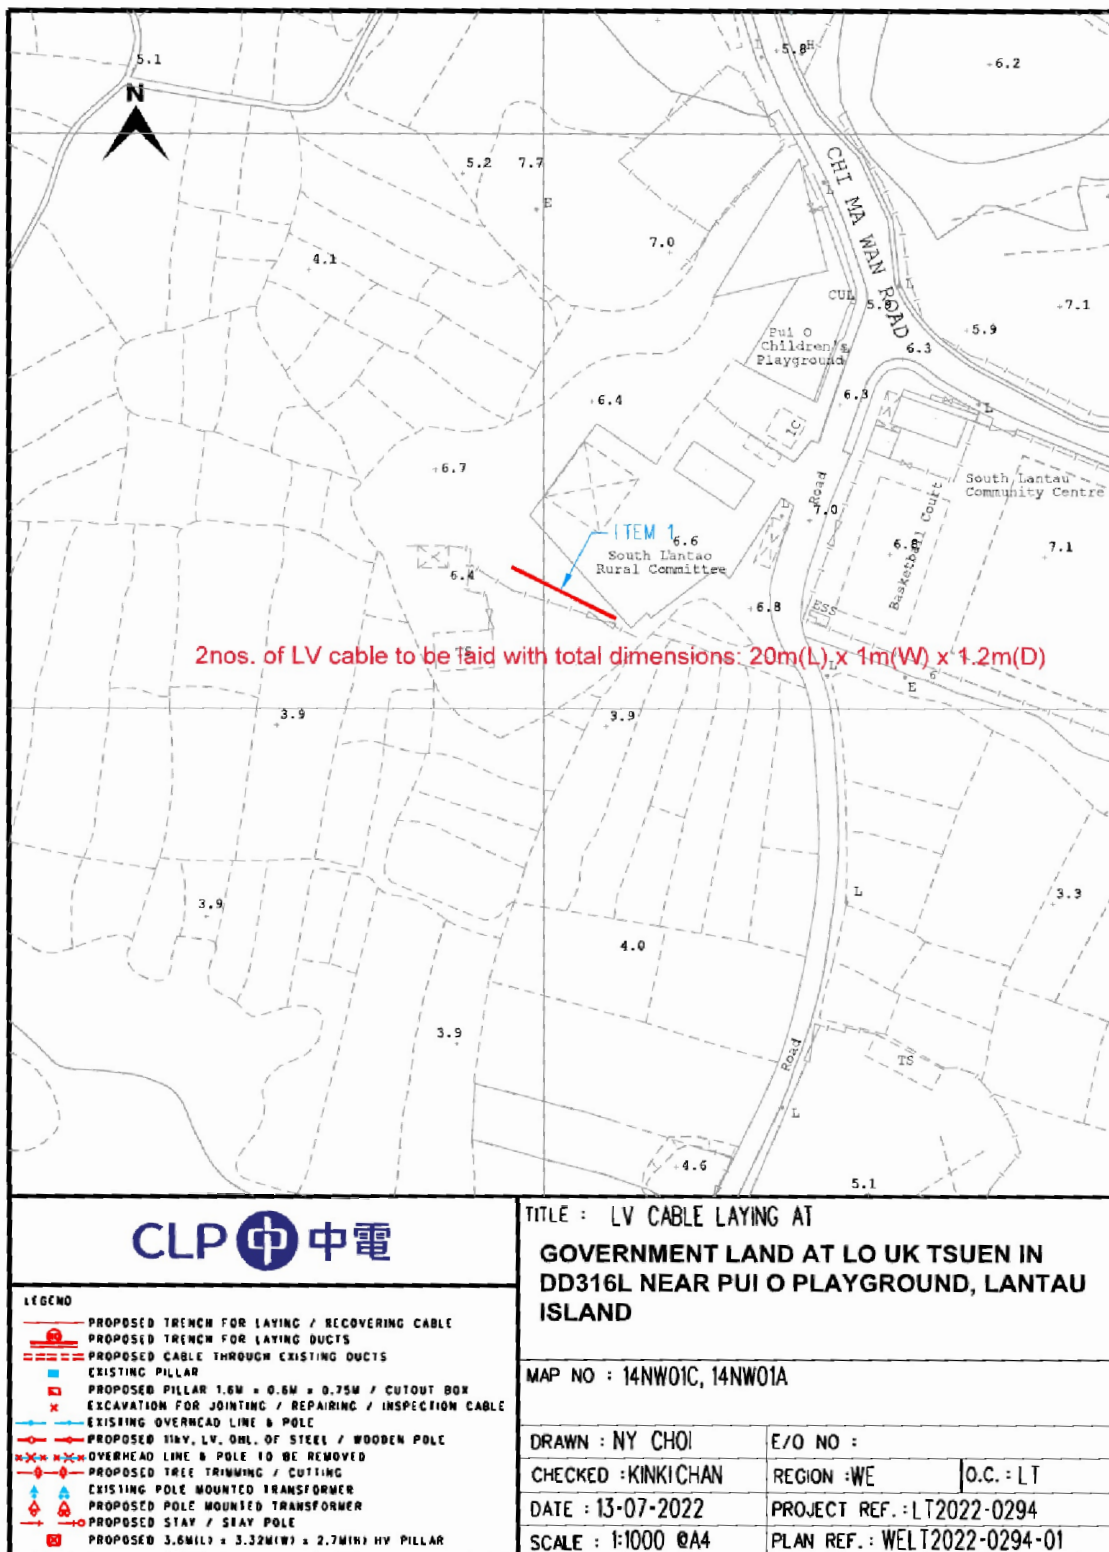


(來源：申請人於2023年4月18日呈交)
(SOURCE: SUBMITTED BY APPLICANT ON 18.4.2023)

參考編號
REFERENCE No.
A/SLC/177

繪圖 DRAWING
A-1

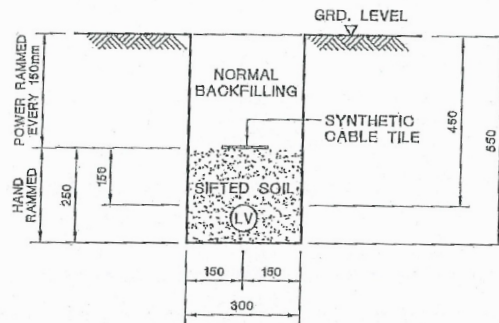

TYPICAL CABLE TRENCH FOR SINGLE LV CABLE

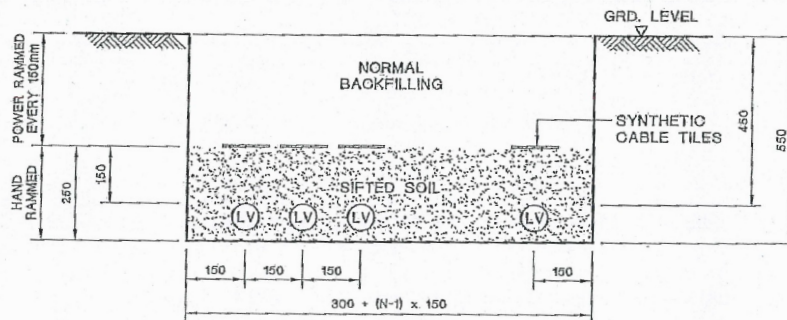

TYPICAL CABLE TRENCH FOR MULTIPLE LV CABLES

LEGEND :


- (LV) LV CABLE
N NUMBER OF CABLE CIRCUITS


NOTES:

- ALL SOIL BACKFILLING BENEATH CABLE TILES SHALL BE SIFTED THROUGH 12mm WIRE MESH.
- ALL DIMENSIONS ARE IN mm.

GENERAL REVISION		GENERAL REVISION		SYNTHETIC CABLE TILE SPECIFIED	
CLP 中電		REVS.		16-2-04 16-6-07 28-6-07	
		INITIAL		A B C D E F G H J K L	
		C.Y.P. W.B.LEE Y.K.MAN			
TITLE :		TYPICAL LV CABLE TRENCH			
DRAWN: S.O.T.		DATE: 16 Aug., 2003			
CHECKED: K. K. LEUNG		APPROVED: W. B. LEE			
SCALE: 1 : 15		SHEET(S) IN SET: 1		PROJECT NO.	
ASSET MANAGEMENT		CONTRACT NO.			
ORG. NO. T		G E N 2 5 5 0 0		D E 3 3 0 0 0 2 0 1 C A	

ALL RIGHTS RESERVED AND REPRODUCTION IN ANY FORM MUST BE APPROVED BY CLP POWER

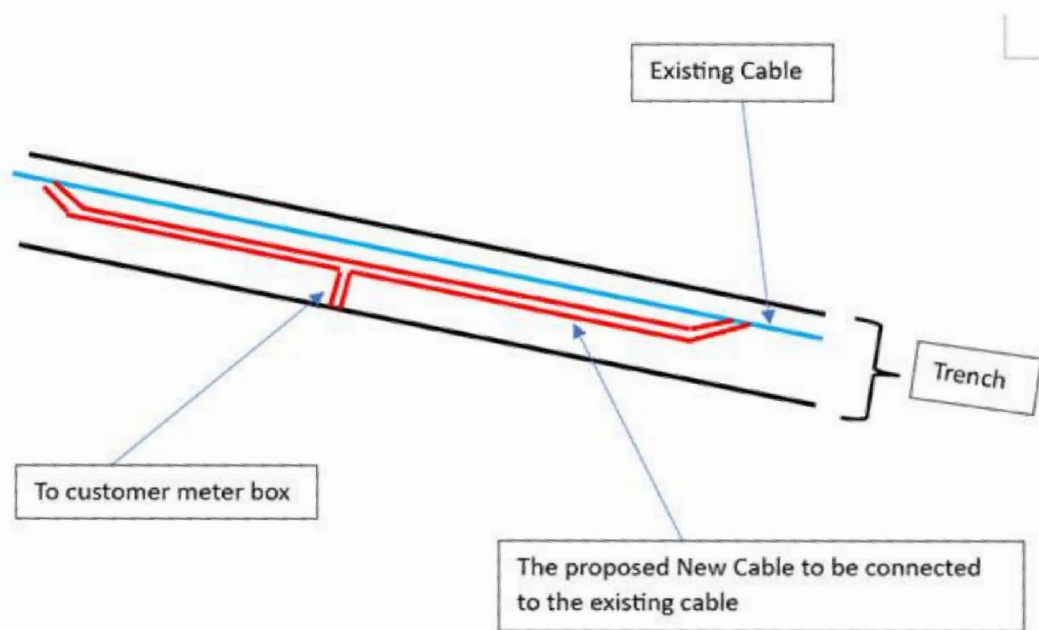

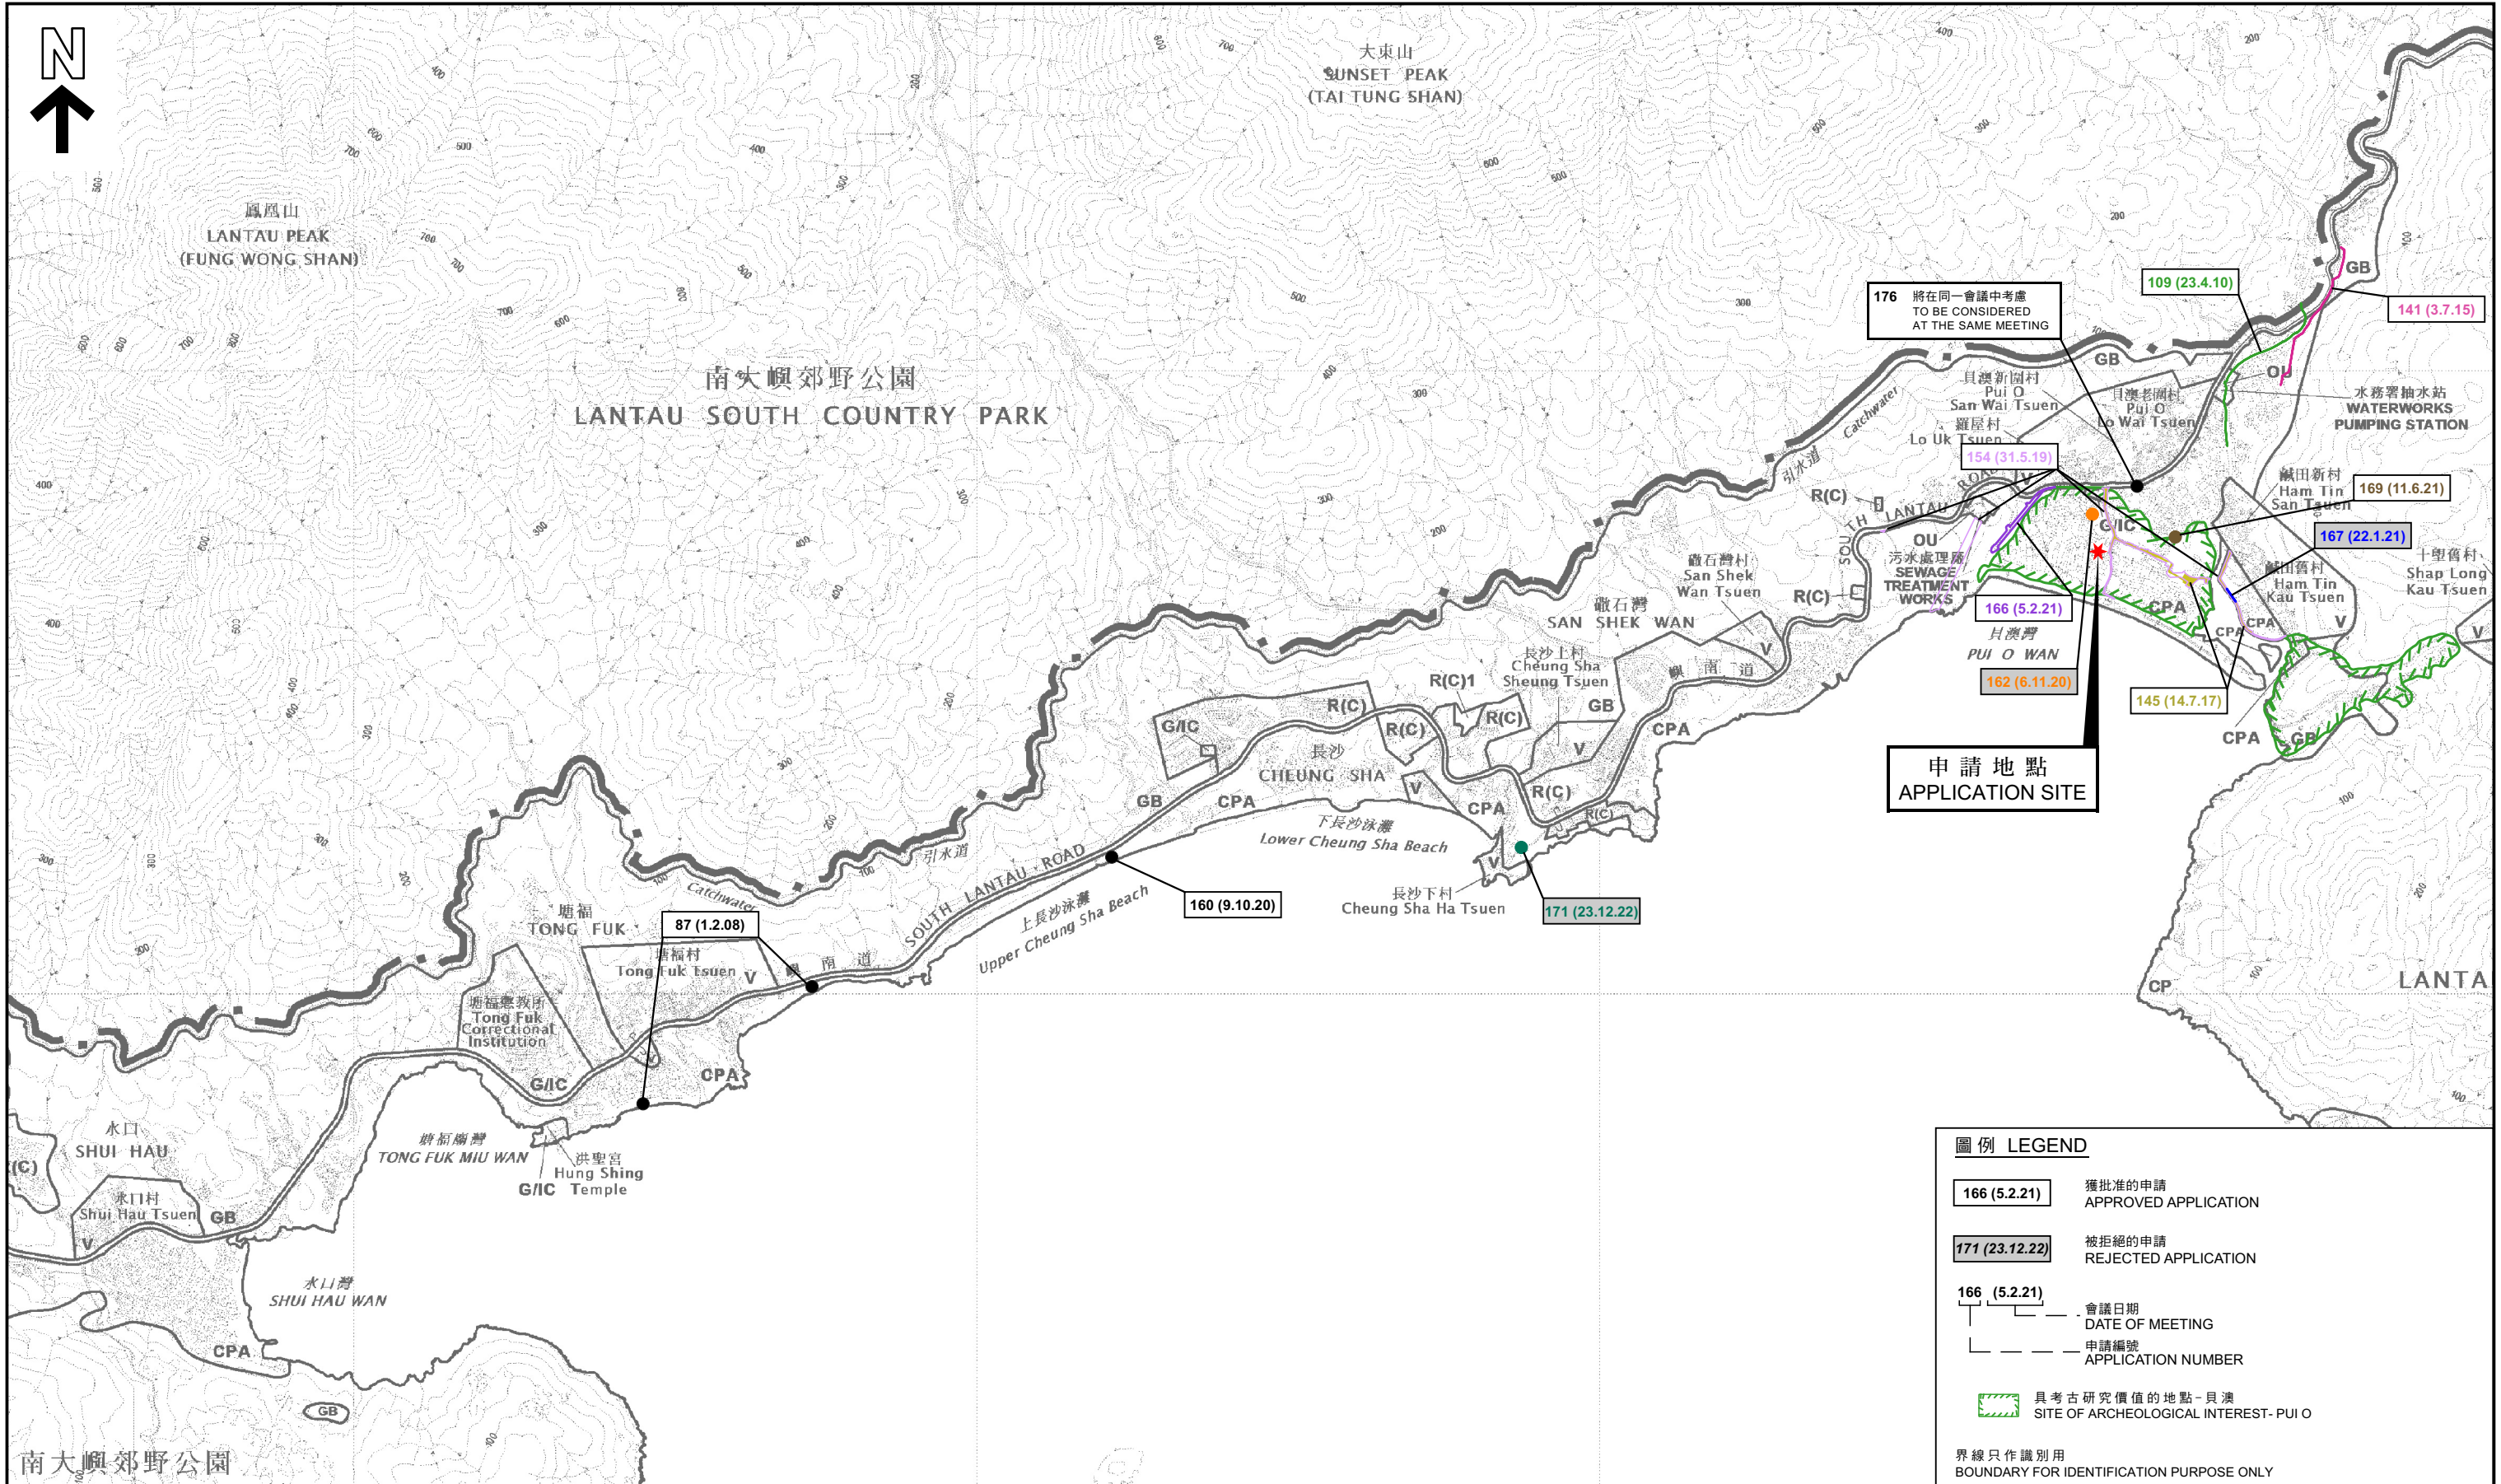


南大嶼郊野公園

本摘要圖於2023年5月23日擬備，
所根據的資料為於2018年1月9日
核准的分區計劃大綱圖編號S/SLC/21
EXTRACT PLAN PREPARED ON 23.5.2023
BASED ON OUTLINE ZONING PLAN No.
S/SLC/21 APPROVED ON 9.1.2018

位置圖 LOCATION PLAN

擬議公用事業設施裝置(地底電纜)和挖土及填土工程
大嶼山丈量約份第316約近貝澳遊樂場的政府土地
PROPOSED PUBLIC UTILITY INSTALLATION(UNDERGROUND POWER CABLES) AND EXCAVATION AND FILLING OF LAND
GOVERNMENT LAND IN D.D. 316L NEAR PUI O PLAYGROUND, LANTAU ISLAND

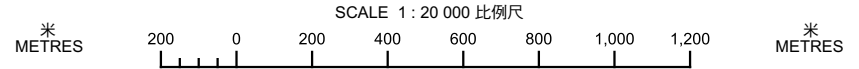

圖例 LEGEND

166 (5.2.21) 獲批准的申請
APPROVED APPLICATION

171 (23.12.22) 被拒絕的申請
REJECTED APPLICATION

166 (5.2.21) 會議日期
DATE OF MEETING

申請編號
APPLICATION NUMBER


具考古研究價值的地點-貝澳
SITE OF ARCHEOLOGICAL INTEREST- PUI O

界線只作識別用
BOUNDARY FOR IDENTIFICATION PURPOSE ONLY

規劃署
PLANNING DEPARTMENT

參考編號
REFERENCE No.
A/SLC/177

圖 PLAN
A-1

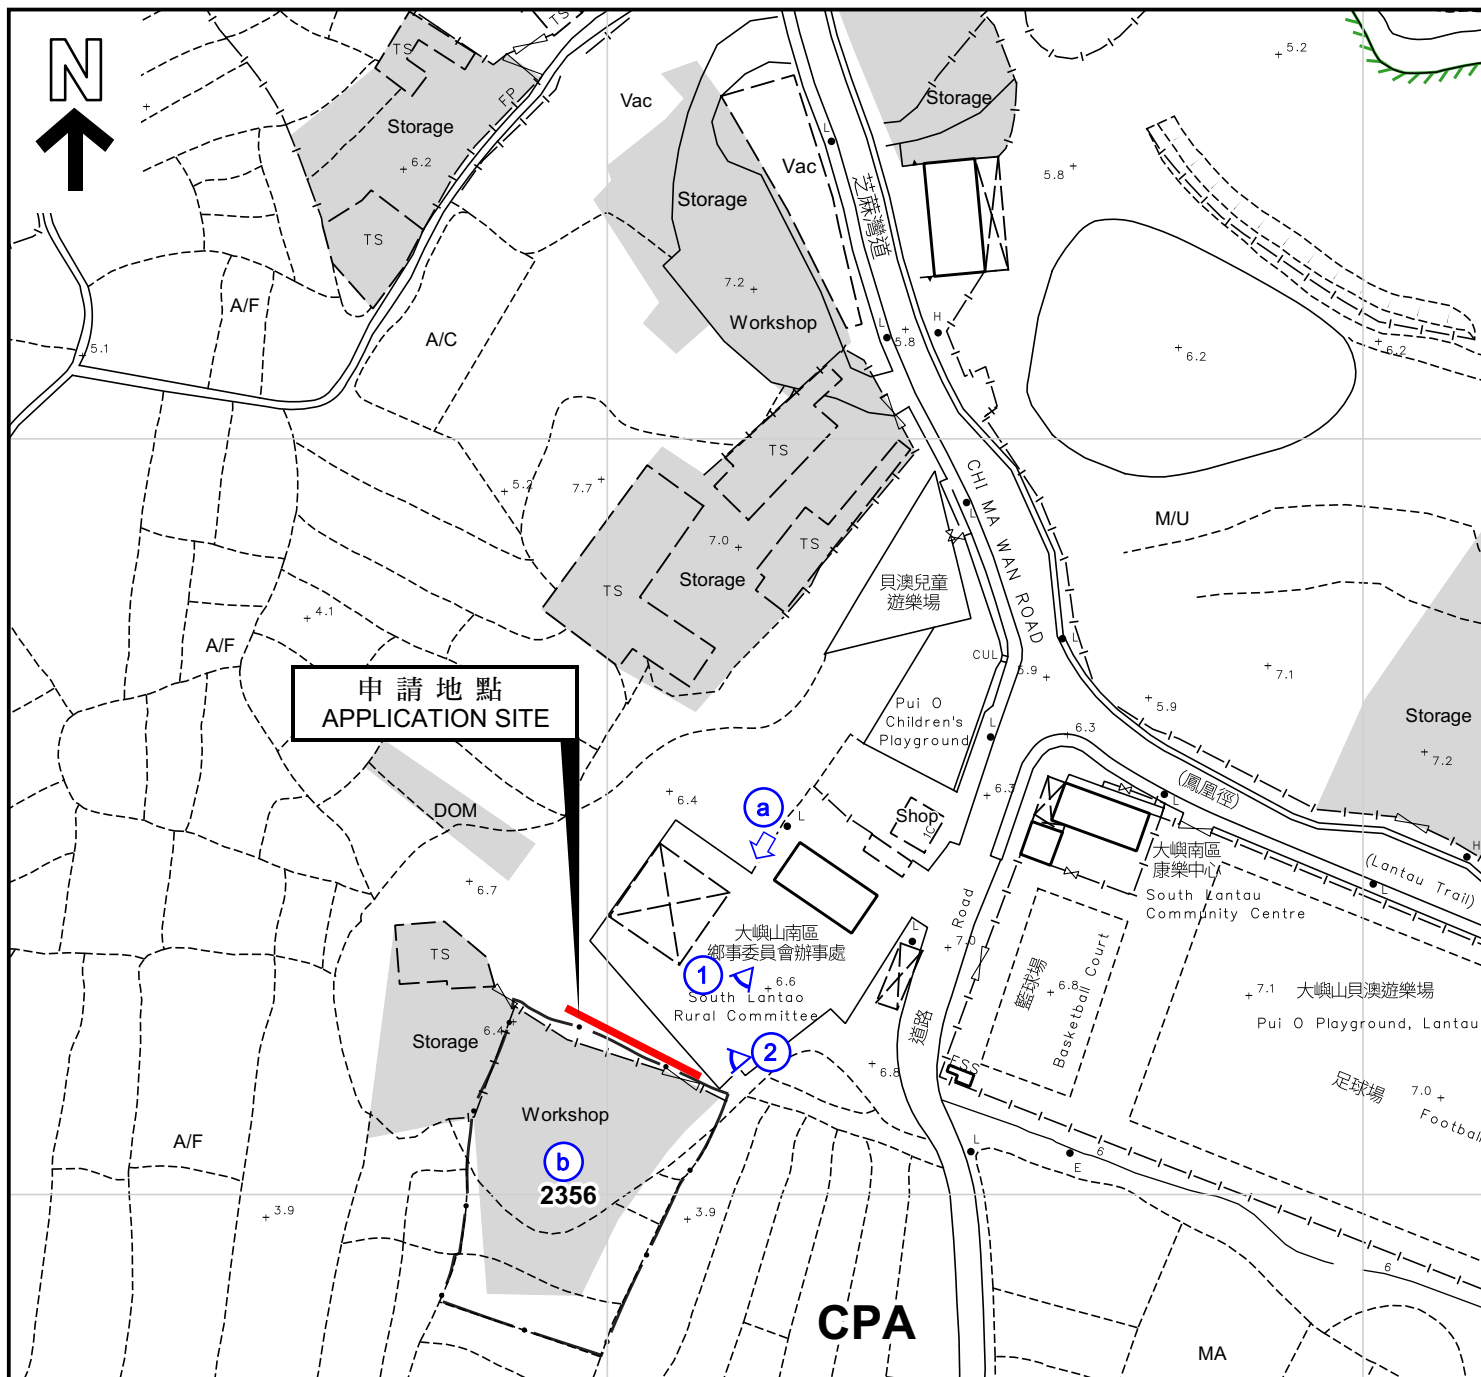

圖例 LEGEND

	私人地段 PRIVATE LOT	A/F	休耕農地 FALLOW AGRICULTURAL LAND
	實地照片的觀景點 VIEWING POINT OF SITE PHOTO	M/U	荒地 UNUSED LAND
	無人駕駛航拍的拍攝方向 VIEWING DIRECTION FROM UNMANNED AERIAL VEHICLE (UAV)	A/C	常耕農地 CULTIVATED AGRICULTURAL LAND
	具考古研究價值的地點-貝澳 SITE OF ARCHEOLOGICAL INTEREST- PUI O	DOM	住用構築物 DOMESTIC STRUCTURE
CPA	海岸保護區 COASTAL PROTECTION AREA	Recreation	康樂 RECREATION
MA	濕地 MARSH	Shop	商舖 SHOP
Vac	空地 VACANT	Storage	貯物 STORAGE
		Workshop	工場 WORKSHOP

界線只作識別用
BOUNDARY FOR IDENTIFICATION PURPOSE ONLY

註釋 Notes :

- (1) 2023年5月23日勘測的土地用途
Land uses shown on this plan are in accordance with the land use survey conducted by the Planning Department on 23.5.2023

平面圖 SITE PLAN

擬議公用事業設施裝置(地底電纜)和挖土及填土工程
大嶼山丈量約份第316約近貝澳遊樂場的政府土地

PROPOSED PUBLIC UTILITY INSTALLATION
(UNDERGROUND POWER CABLES) AND EXCAVATION AND FILLING OF LAND
GOVERNMENT LAND IN D.D. 316L NEAR PUI O PLAYGROUND, LANTAU ISLAND

SCALE 1 : 1 000 比例尺
米 METRES 20 0 20 40 60 米 METRES

規劃署
PLANNING
DEPARTMENT



參考編號
REFERENCE No.
A/SLC/177

圖 PLAN
A-2

本摘要圖於2023年5月24日擬備，
所根據的資料為測量圖編號
14-NW-1A及1C
EXTRACT PLAN PREPARED ON 24.5.2023
BASED ON SURVEY SHEETS No.
14-NW-1A&1C



界線只作識別用
BOUNDARY FOR IDENTIFICATION PURPOSE ONLY

本摘要圖於2023年5月23日擬備，
所根據的資料為地政總署於2022年2月26日
拍得的航攝照片編號E151716C
EXTRACT PLAN PREPARED ON 23.5.2023
BASED ON AERIAL PHOTO No.E151716C
TAKEN ON 26.02.2022
BY LANDS DEPARTMENT

航攝照片 AERIAL PHOTO
擬議公用事業設施裝置(地底電纜)和挖土及填土工程
大嶼山丈量約份第316約近貝澳遊樂場的政府土地
PROPOSED PUBLIC UTILITY INSTALLATION
(UNDERGROUND POWER CABLES) AND
EXCAVATION AND FILLING OF LAND
GOVERNMENT LAND IN D.D. 316L NEAR
PUI O PLAYGROUND, LANTAU ISLAND

**規劃署
PLANNING
DEPARTMENT**



參考編號
REFERENCE No.
A/SLC/177

圖 PLAN
A-3

1



2



申請地點界線只作識別用

APPLICATION SITE BOUNDARY FOR IDENTIFICATION PURPOSE ONLY

實地照片 SITE PHOTO

擬議公用事業設施裝置(地底電纜)和挖土及填土工程
大嶼山丈量約份第316約近貝澳遊樂場的政府土地
PROPOSED PUBLIC UTILITY INSTALLATION
(UNDERGROUND POWER CABLES) AND
EXCAVATION AND FILLING OF LAND
GOVERNMENT LAND IN D.D. 316L NEAR PUI O
PLAYGROUND, LANTAU ISLAND

規 劃 署
PLANNING
DEPARTMENT



參考編號
REFERENCE No.
A/SLC/177

圖 PLAN
A-4a

本圖於2023年05月19日擬備，所根據的
資料為攝於2023年05月12日的實地照片
PLAN PREPARED ON 19.05.2023
BASED ON SITE PHOTOS
TAKEN ON 12.05.2023

a



b



申請地點界線只作識別用
APPLICATION SITE BOUNDARY FOR IDENTIFICATION PURPOSE ONLY

實地照片 SITE PHOTO

擬議公用事業設施裝置(地底電纜)和挖土及填土工程
大嶼山丈量約份第316約近貝澳遊樂場的政府土地
PROPOSED PUBLIC UTILITY INSTALLATION
(UNDERGROUND POWER CABLES) AND
EXCAVATION AND FILLING OF LAND
GOVERNMENT LAND IN D.D. 316L NEAR PUI O
PLAYGROUND, LANTAU ISLAND

規 劃 署
PLANNING
DEPARTMENT



參考編號
REFERENCE No.
A/SLC/177

圖 PLAN
A-4b

本圖於2023年05月19日擬備，所根據的
資料為攝於2023年05月12日的實地照片
PLAN PREPARED ON 19.05.2023
BASED ON SITE PHOTOS
TAKEN ON 12.05.2023