

**FIGURE 5**

FOR IDENTIFICATION PURPOSE

Date: 18.2.2025

Scale: 1 : 1 000



Top Bright Consultants Ltd.

Drawing No. :TB/25/860/05

### Layout Plan

Various Lots and Adjoining Government Land in DD102, Ngau Tam Mei, Yuen Long, N.T.

(摘錄自申請人於 28.2.2025 呈交的申請書)  
 (Extract from Applicant's Submission of 28.2.2025)


參考編號  
 REFERENCE No.  
 A/STT/19

繪圖  
 DRAWING  
 A - 1







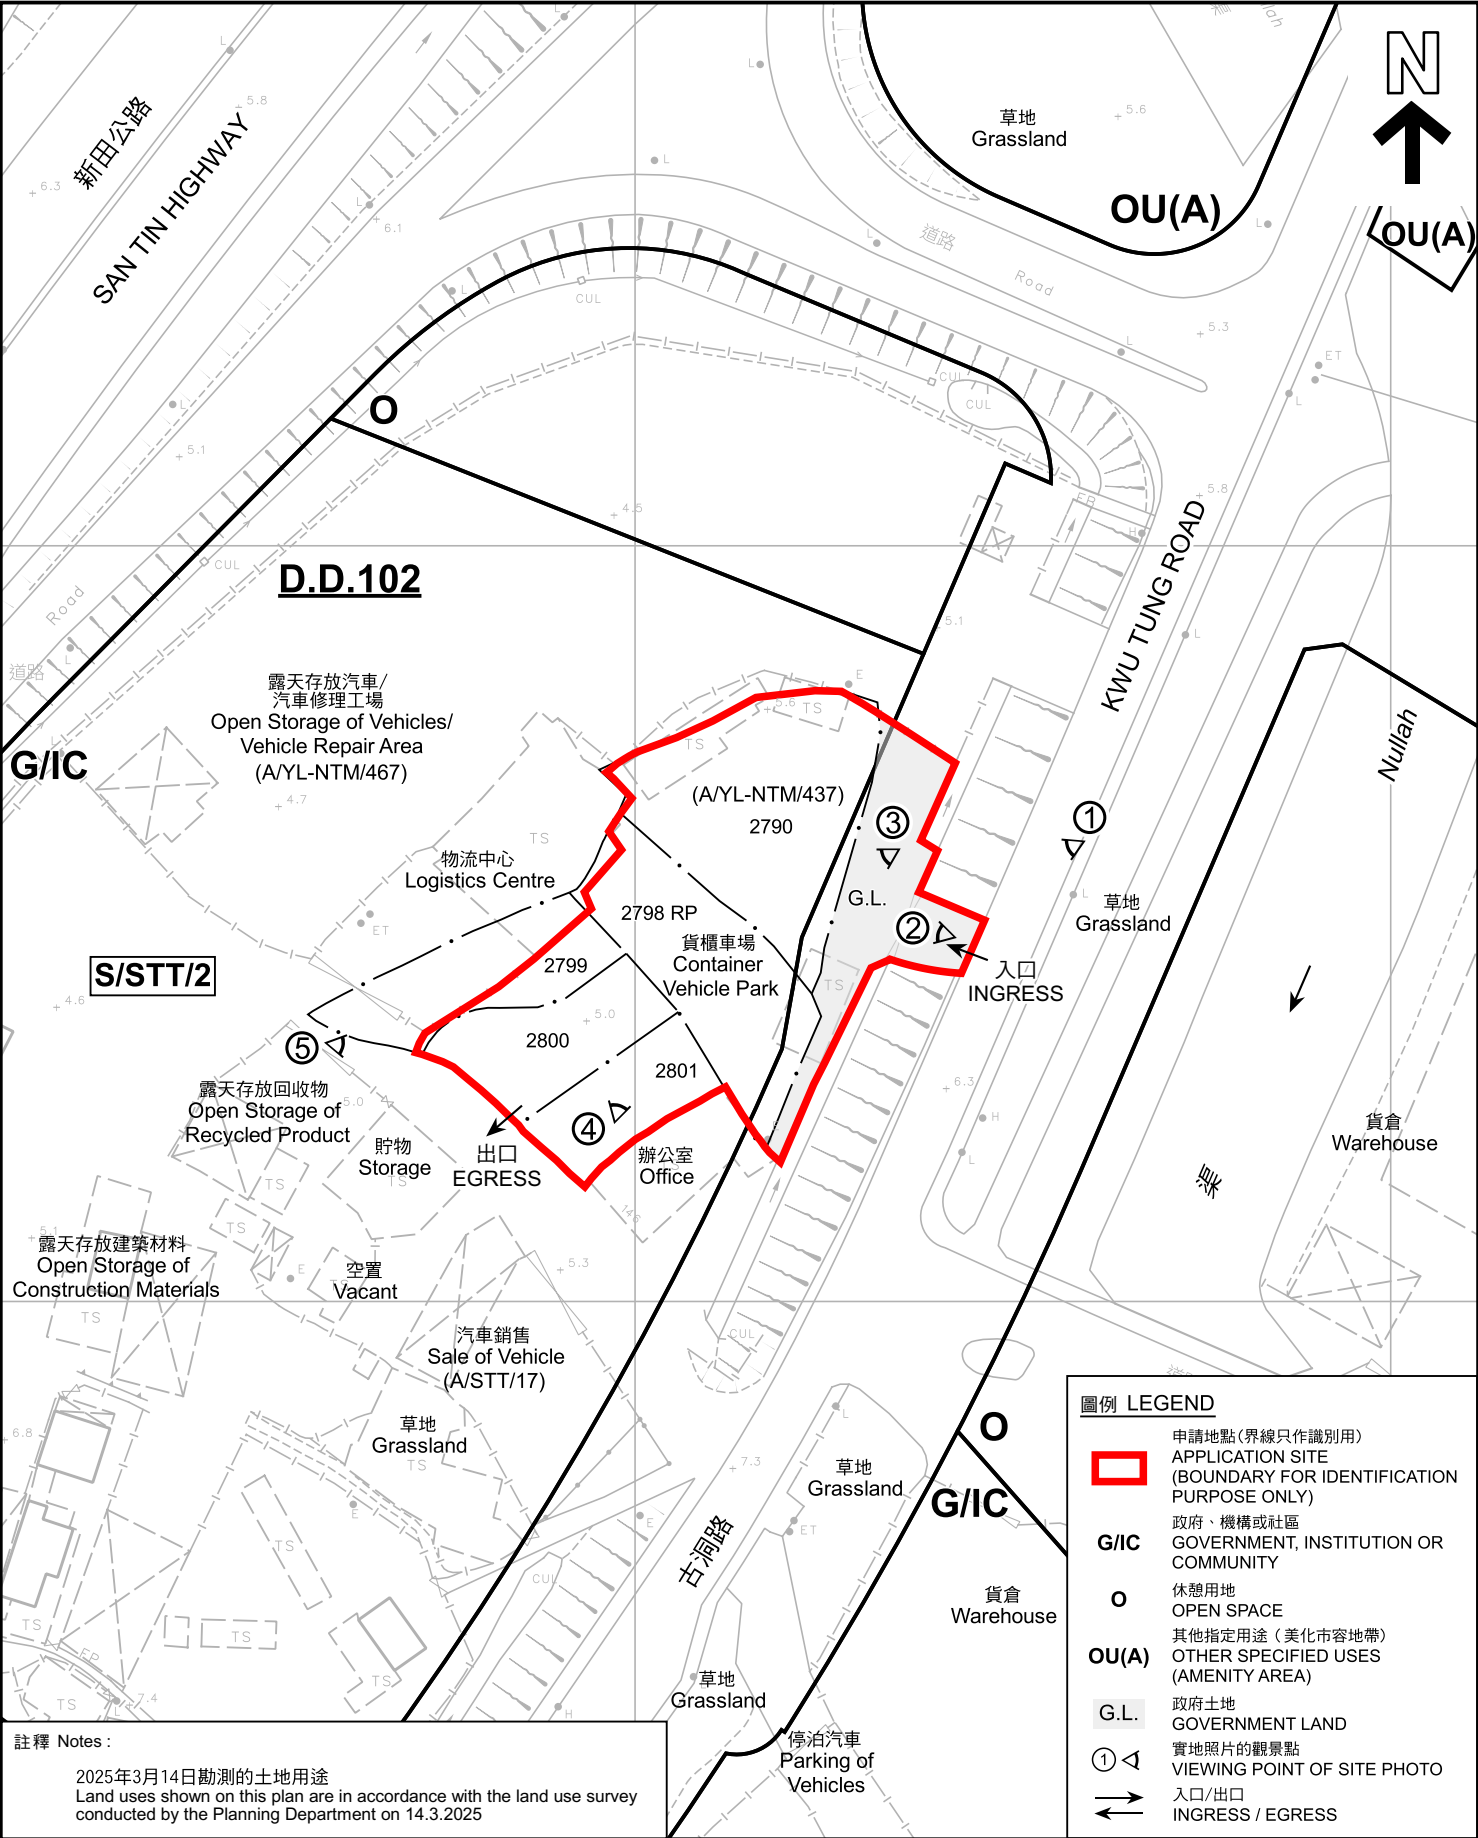

註釋 Notes :  
2025年3月14日勘測的土地用途  
Land uses shown on this plan are in accordance with the land use survey  
conducted by the Planning Department on 14.3.2025

本摘要圖於2025年4月7日擬備，  
所根據的資料為測量圖編號  
2-SE-8D  
EXTRACT PLAN PREPARED ON 7.4.2025  
BASED ON SURVEY SHEET No.  
2-SE-8D


**平面圖 SITE PLAN**  
臨時貨櫃車停車場及附屬設施(包括地盤辦公室及員工休息室)  
的規劃許可續期(為期3年)  
新界元朗牛潭尾古洞路丈量約份第102約多個地段和毗連政府土地  
RENEWAL OF PLANNING APPROVAL FOR  
TEMPORARY CONTAINER VEHICLE PARK WITH ANCILLARY FACILITIES  
(INCLUDING SITE OFFICES AND STAFF REST ROOMS)  
FOR A PERIOD OF 3 YEARS  
VARIOUS LOTS IN D.D. 102 AND ADJOINING GOVERNMENT LAND,  
KWU TUNG ROAD, NGAU TAM MEI, YUEN LONG, NEW TERRITORIES  
SCALE 1 : 1 000 比例尺

**規劃署  
PLANNING  
DEPARTMENT**

參考編號  
REFERENCE No.  
A/STT/19

圖 PLAN  
A-2



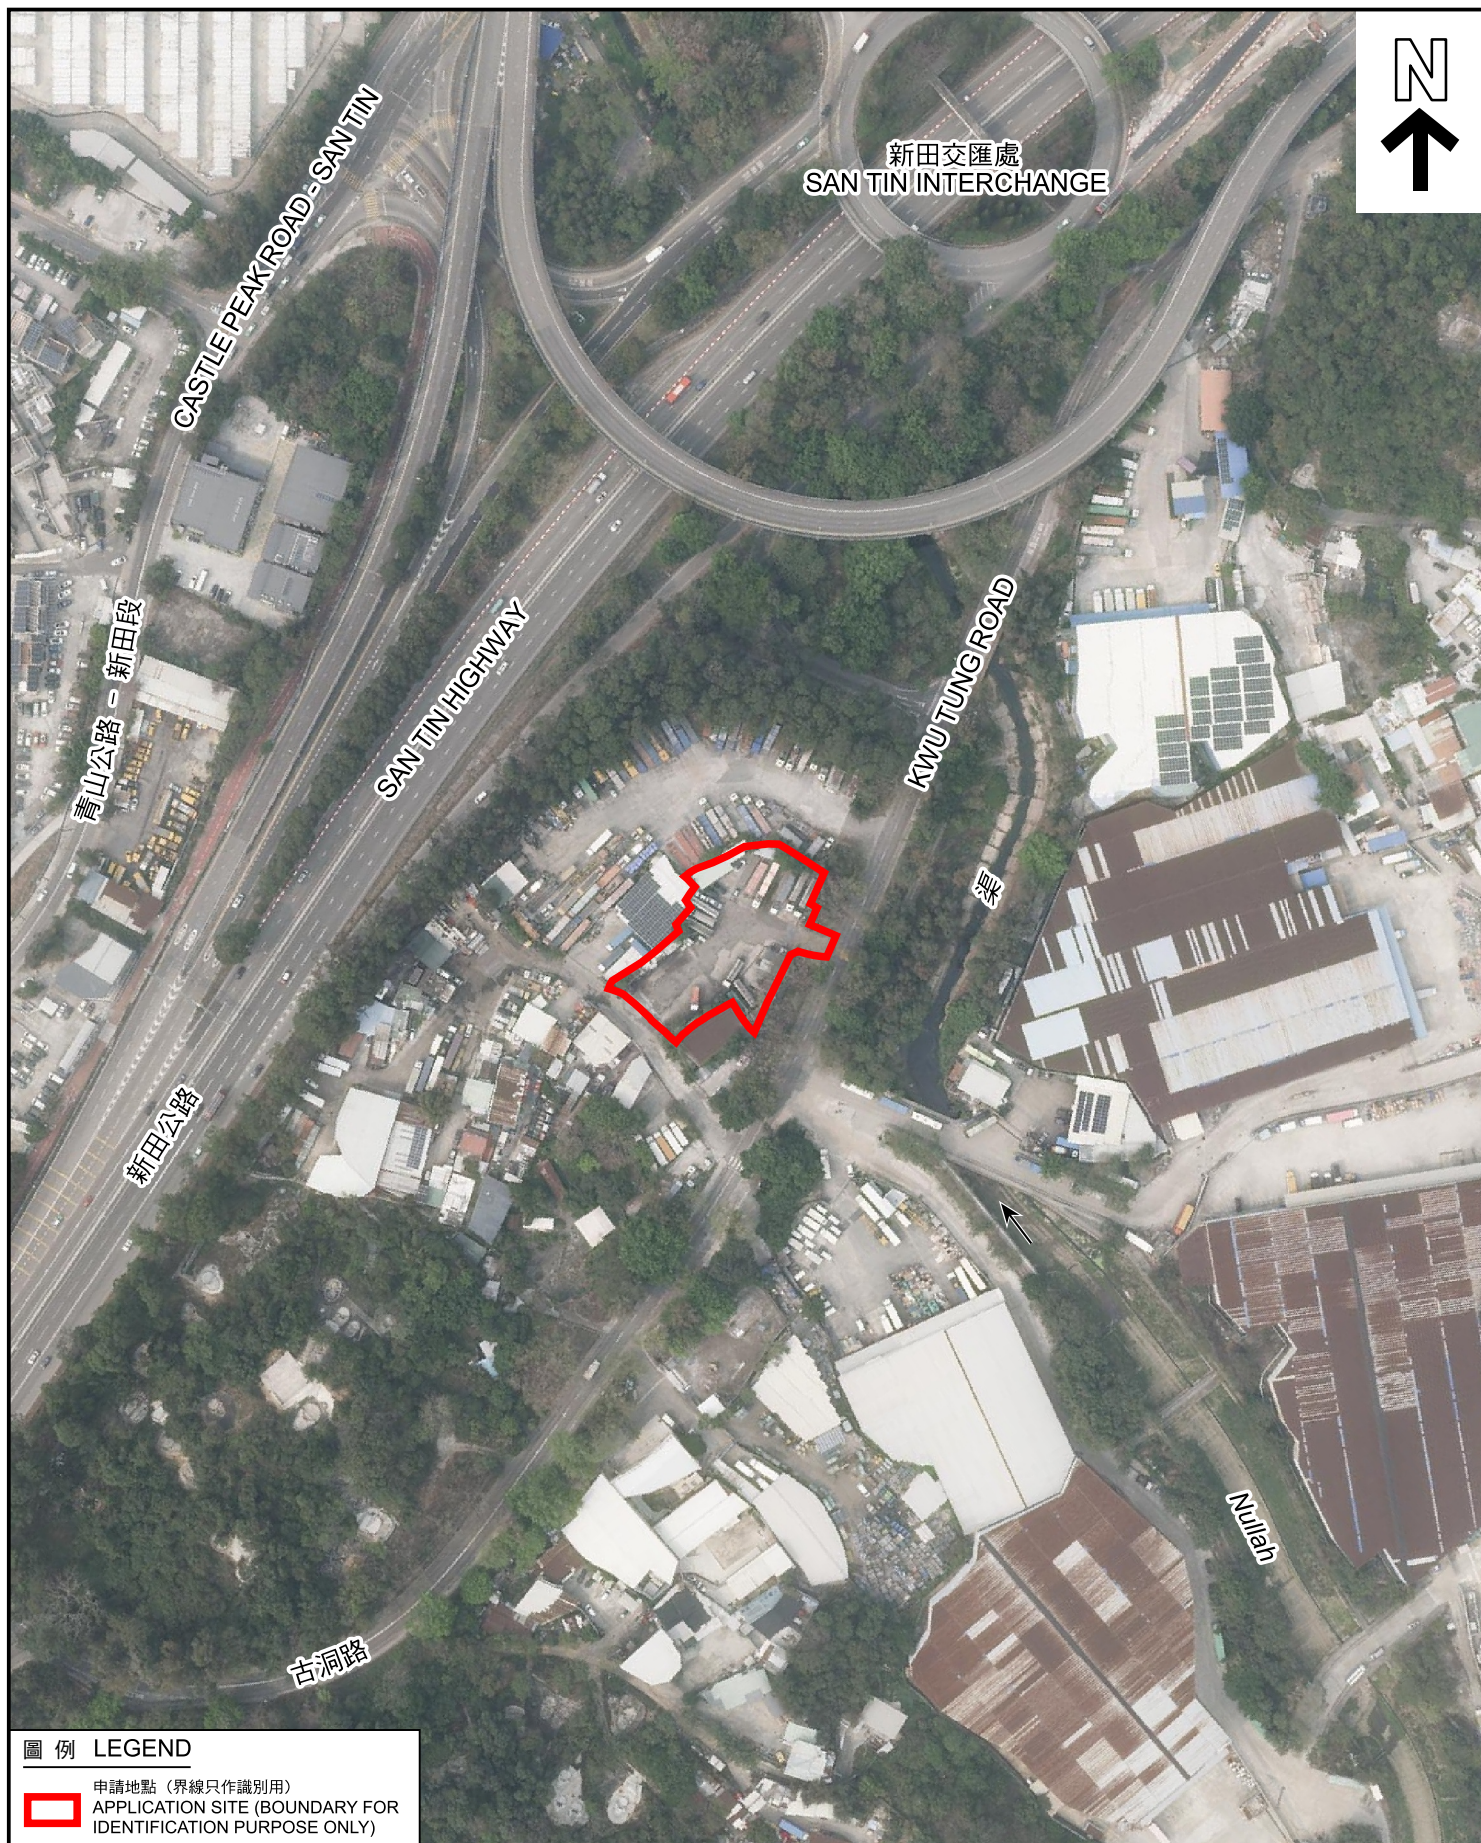

#### 圖例 LEGEND



申請地點（界線只作識別用）  
APPLICATION SITE (BOUNDARY FOR  
IDENTIFICATION PURPOSE ONLY)

#### 航攝照片 AERIAL PHOTO

本摘要圖於2025年4月8日擬備，  
所根據的資料為地政總署於2024年3月17日  
拍得的航攝照片編號 E219325C  
EXTRACT PLAN PREPARED ON 8.4.2025  
BASED ON AERIAL PHOTO No.  
E219325C TAKEN ON 17.3.2024  
BY LANDS DEPARTMENT

臨時貨櫃車停車場及附屬設施（包括地盤辦公室及員工休息室）  
的規劃許可續期（為期3年）  
新界元朗牛潭尾古洞路丈量約份第102約多個地段和毗連政府土地  
RENEWAL OF PLANNING APPROVAL FOR  
TEMPORARY CONTAINER VEHICLE PARK WITH ANCILLARY FACILITIES  
(INCLUDING SITE OFFICES AND STAFF REST ROOMS)  
FOR A PERIOD OF 3 YEARS  
VARIOUS LOTS IN D.D. 102 AND ADJOINING GOVERNMENT LAND,  
KWU TUNG ROAD, NGAU TAM MEI, YUEN LONG, NEW TERRITORIES

規劃署  
PLANNING  
DEPARTMENT



參考編號  
REFERENCE No.  
A/STT/19

圖 PLAN  
A-3



1



2



3



申請地點界線只作識別用 APPLICATION SITE BOUNDARY FOR IDENTIFICATION PURPOSE ONLY

### 實地照片 SITE PHOTOS

本圖於2025年3月24日擬備，所根據的資料為攝於2025年3月13日的實地照片  
PLAN PREPARED ON 24.3.2025  
BASED ON SITE PHOTOS  
TAKEN ON 13.3.2025

臨時貨櫃車停車場及附屬設施（包括地盤辦公室及員工休息室）  
的規劃許可續期（為期3年）  
新界元朗牛潭尾古洞路丈量約份第102約多個地段和毗連政府土地  
RENEWAL OF PLANNING APPROVAL FOR  
TEMPORARY CONTAINER VEHICLE PARK WITH ANCILLARY FACILITIES  
(INCLUDING SITE OFFICES AND STAFF REST ROOMS)  
FOR A PERIOD OF 3 YEARS  
VARIOUS LOTS IN D.D. 102 AND ADJOINING GOVERNMENT LAND,  
KWU TUNG ROAD, NGAU TAM MEI, YUEN LONG, NEW TERRITORIES

規劃署  
PLANNING  
DEPARTMENT



參考編號  
REFERENCE No.  
A/STT/19

圖 PLAN  
A-4a



4



5



申請地點界線只作識別用 APPLICATION SITE BOUNDARY FOR IDENTIFICATION PURPOSE ONLY

### 實地照片 SITE PHOTOS

本圖於2025年3月20日擬備，所根據的資料為攝於2025年3月13日的實地照片  
PLAN PREPARED ON 20.3.2025  
BASED ON SITE PHOTOS  
TAKEN ON 13.3.2025

臨時貨櫃車停車場及附屬設施（包括地盤辦公室及員工休息室）  
的規劃許可續期（為期3年）  
新界元朗牛潭尾古洞路丈量約份第102約多個地段和毗連政府土地  
RENEWAL OF PLANNING APPROVAL FOR  
TEMPORARY CONTAINER VEHICLE PARK WITH ANCILLARY FACILITIES  
(INCLUDING SITE OFFICES AND STAFF REST ROOMS)  
FOR A PERIOD OF 3 YEARS  
VARIOUS LOTS IN D.D. 102 AND ADJOINING GOVERNMENT LAND,  
KWU TUNG ROAD, NGAU TAM MEI, YUEN LONG, NEW TERRITORIES

規劃署  
PLANNING  
DEPARTMENT



參考編號  
REFERENCE No.  
A/STT/19

圖 PLAN  
A-4b