



N

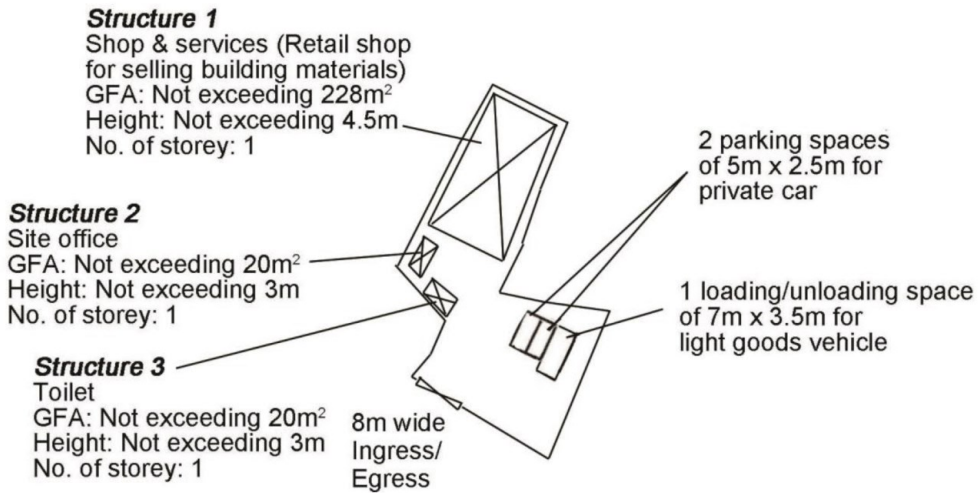


<p>Project 項目名稱:</p> <p>Proposed Temporary Shop and Services (Retail Shop for Selling Building Materials) for a Period of 3 Years at Lots 1545 (Part) &amp; 1546 (Part) in D.D. 105, Ngau Tam Mei, Yuen Long, N.T.</p>	<p>Drawing Title 圖目:</p> <p>Proposed Layout Plan</p> <p>Drawing No. 圖號:</p> <p>Figure 3</p>	<p>Remarks 備註:</p> <p>Scale 比例:</p> <p>—1:1000—</p>
--	---	---

(摘錄自申請人於 25. 6. 2024 呈交的申請書)  
(Extract from Applicant's Submission of 25.6.2024)

<p>參考編號 REFERENCE No. A/STT/8</p>	<p>繪圖 DRAWING A - 1</p>
---	---------------------------------

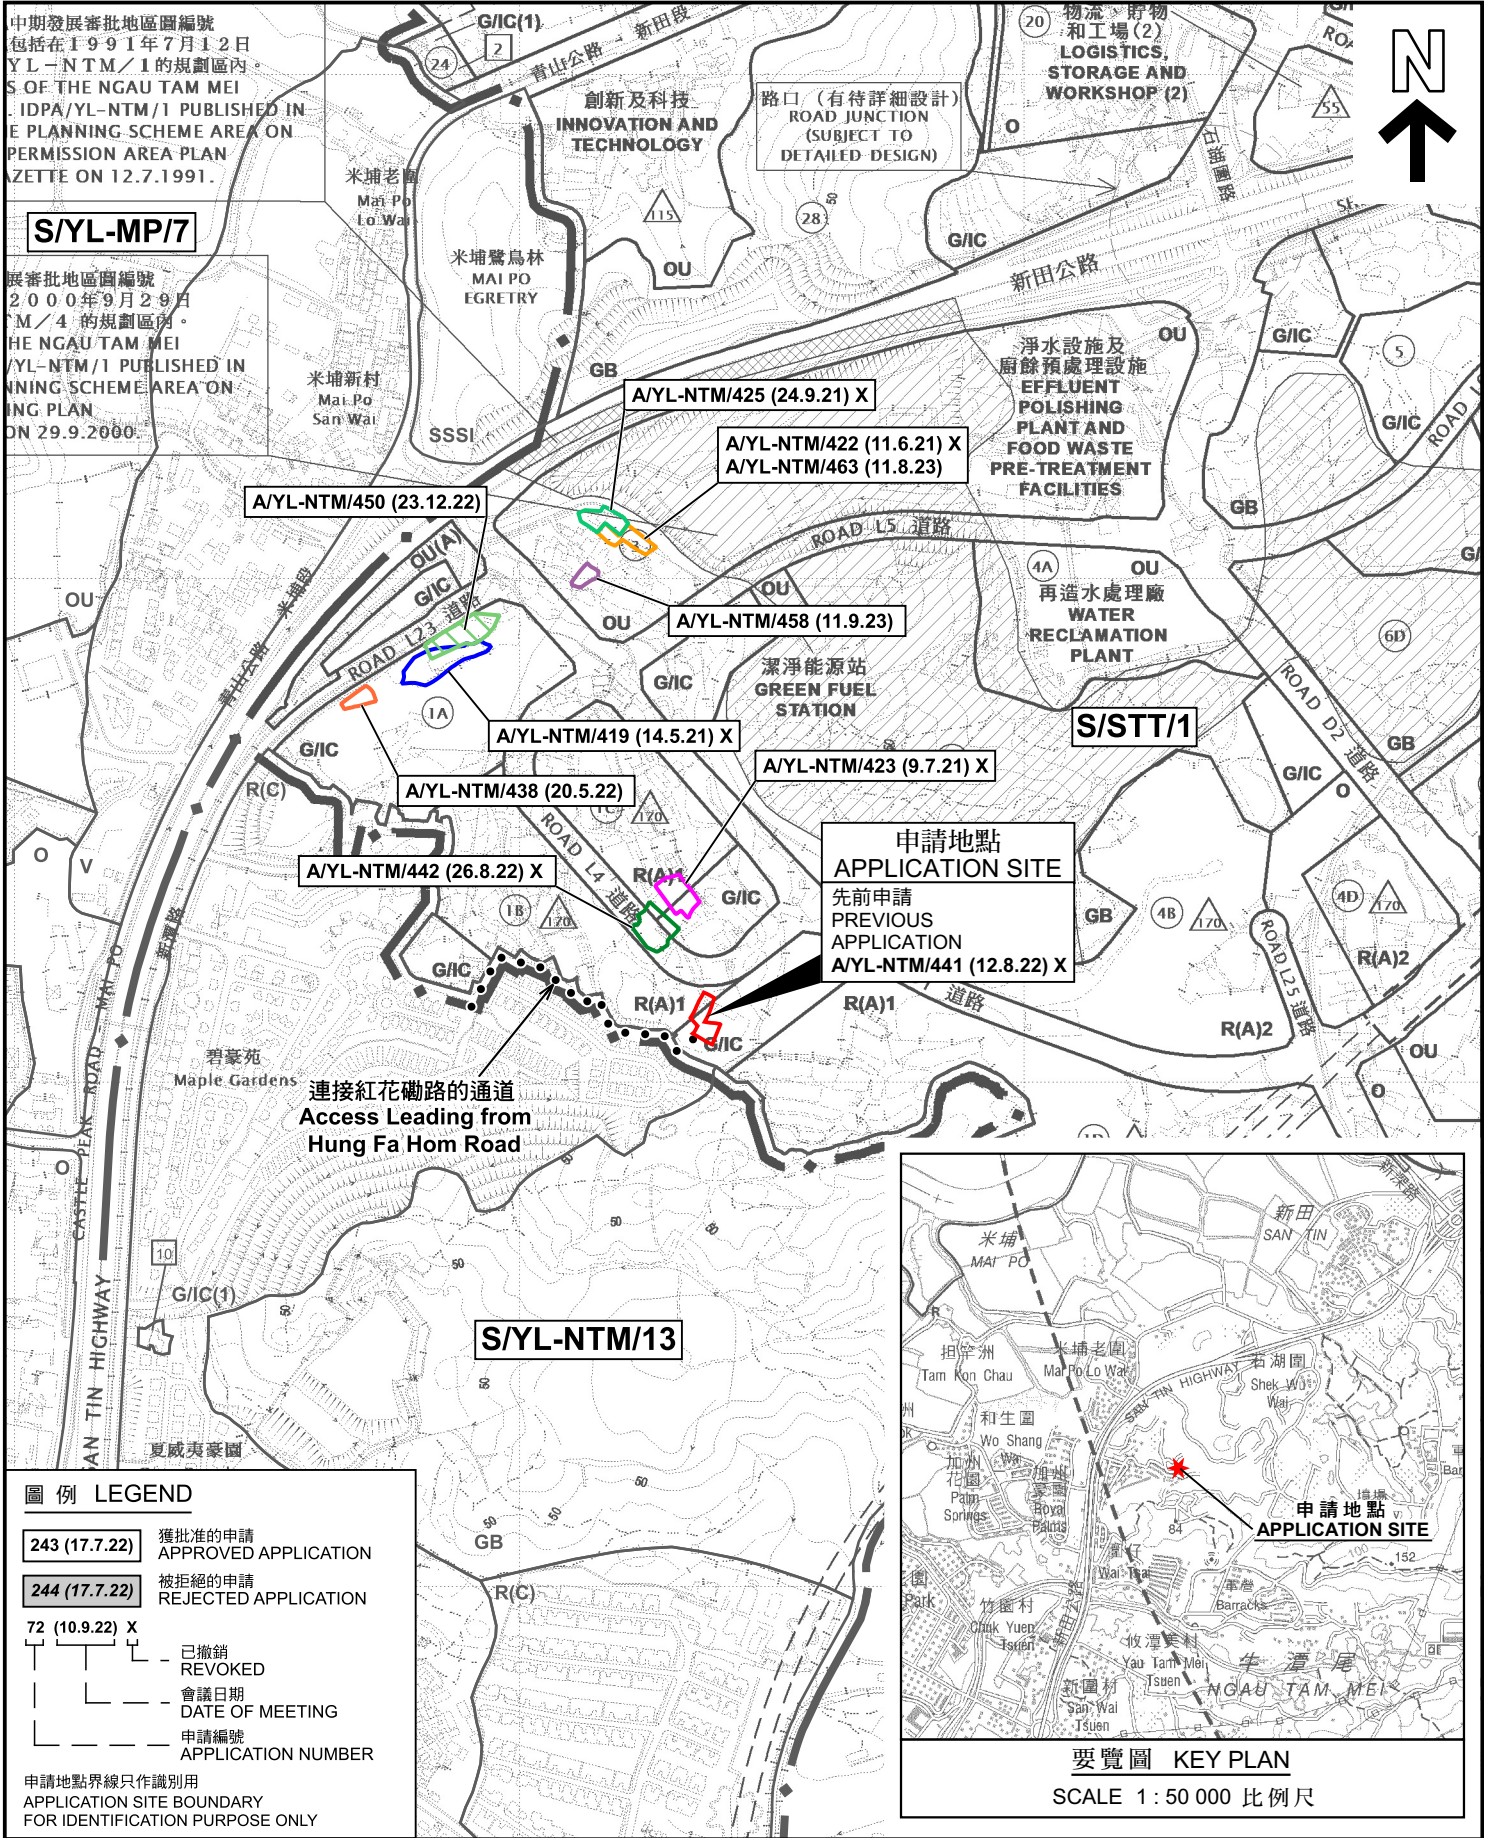



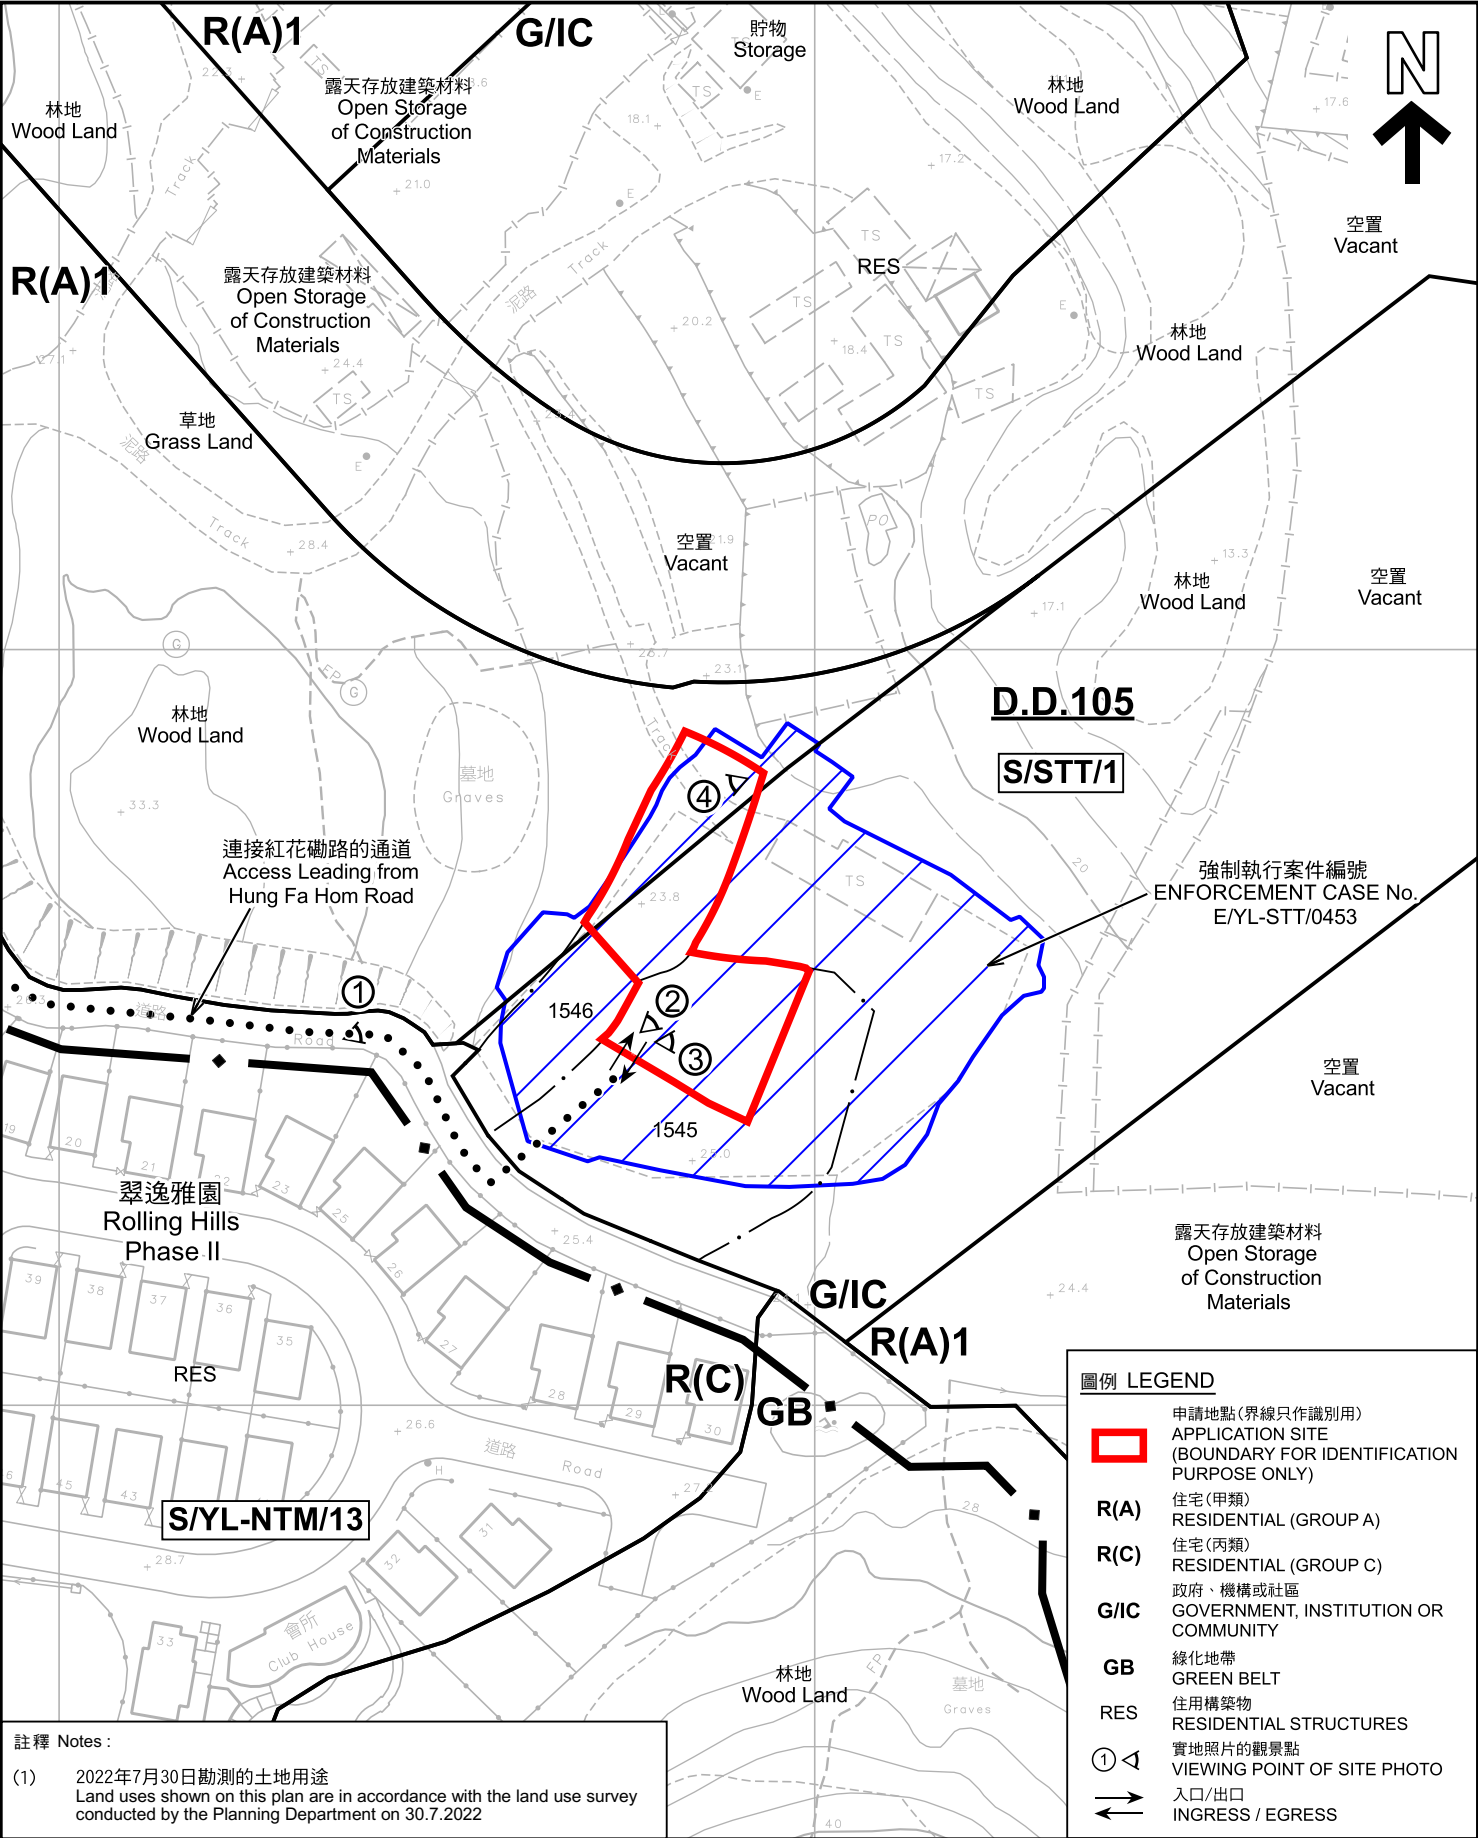

註釋 Notes :

(1) 2022年7月30日勘測的土地用途  
Land uses shown on this plan are in accordance with the land use survey conducted by the Planning Department on 30.7.2022

圖例 LEGEND

申請地點(界線只作識別用)  
APPLICATION SITE  
(BOUNDARY FOR IDENTIFICATION  
PURPOSE ONLY)

R(A)

住宅(甲類)  
RESIDENTIAL (GROUP A)

R(C)

住宅(丙類)  
RESIDENTIAL (GROUP C)

G/IC

政府、機構或社區  
GOVERNMENT, INSTITUTION OR  
COMMUNITY

GB

綠化地帶  
GREEN BELT

RES

住用構築物  
RESIDENTIAL STRUCTURES

①

實地照片的觀景點  
VIEWING POINT OF SITE PHOTO

入口/出口  
INGRESS / EGRESS

本摘要圖於2024年8月6日擬備，  
所根據的資料為測量圖編號  
2-SE-12C 及 12D  
EXTRACT PLAN PREPARED ON 6.8.2024  
BASED ON SURVEY SHEETS No.  
2-SE-12C & 12D

平面圖 SITE PLAN

擬議臨時商店及服務行業(零售建築材料) (為期3年)  
新界元朗牛潭尾丈量約份第105約地段第1545號(部分)及第1546號(部分)  
PROPOSED TEMPORARY SHOP AND SERVICES  
(RETAIL SHOP OF BUILDING MATERIALS)  
FOR A PERIOD OF 3 YEARS  
LOTS 1545 (PART) AND 1546 (PART) IN D.D. 105,  
NGAU TAM MEI, YUEN LONG, NEW TERRITORIES

SCALE 1 : 1 000 比例尺

米 20 0 20 40 米

METRES

規劃署  
PLANNING  
DEPARTMENT

參考編號  
REFERENCE No.

A/STT/8

圖 PLAN

A-2





高行  
KO HANG

連接紅花磡路的通道  
Access Leading from  
Hung Fa Hom Road

紅花磡路

HUNG FA HOM ROAD

翠逸豪園  
Rolling Hills

翠逸雅園  
Rolling Hills Phase II

#### 圖例 LEGEND



申請地點 (界線只作識別用)  
APPLICATION SITE (BOUNDARY FOR  
IDENTIFICATION PURPOSE ONLY)

#### 航攝照片 AERIAL PHOTO

本摘要圖於2024年7月31日擬備，  
所根據的資料為地政總署於2023年10月5日  
拍得的航攝照片編號 E209966C  
EXTRACT PLAN PREPARED ON 31.7.2024  
BASED ON AERIAL PHOTO No.  
E209966C TAKEN ON 5.10.2023  
BY LANDS DEPARTMENT

擬議臨時商店及服務行業 (零售建築材料) (為期3年)  
新界元朗牛潭尾丈量約份第105約地段第1545號(部分)及第1546號(部分)  
PROPOSED TEMPORARY SHOP AND SERVICES  
(RETAIL SHOP OF BUILDING MATERIALS)  
FOR A PERIOD OF 3 YEARS  
LOTS 1545 (PART) AND 1546 (PART) IN D.D. 105,  
NGAU TAM MEI, YUEN LONG, NEW TERRITORIES

規劃署  
PLANNING  
DEPARTMENT



參考編號  
REFERENCE No.  
A/STT/8

圖 PLAN  
A-3





申請地點界線只作識別用 APPLICATION SITE BOUNDARY FOR IDENTIFICATION PURPOSE ONLY

<p>本圖於2024年8月2日擬備，所根據的資料為攝於2024年7月26日及7月31日的實地照片 PLAN PREPARED ON 2.8.2024 BASED ON SITE PHOTOS TAKEN ON 26.7.2024 AND 31.7.2024</p>	<p><b>實地照片 SITE PHOTOS</b></p> <p>擬議臨時商店及服務行業（零售建築材料）（為期3年） 新界元朗牛潭尾丈量約份第105約地段第1545號（部分）及第1546號（部分） PROPOSED TEMPORARY SHOP AND SERVICES (RETAIL SHOP OF BUILDING MATERIALS) FOR A PERIOD OF 3 YEARS LOTS 1545 (PART) AND 1546 (PART) IN D.D. 105, NGAU TAM MEI, YUEN LONG, NEW TERRITORIES</p>	<p><b>規 劃 署 PLANNING DEPARTMENT</b></p> <p>參考編號 REFERENCE No. A/STT/8</p>	<p></p> <p>圖 PLAN A-4</p>
--	---	---	--