


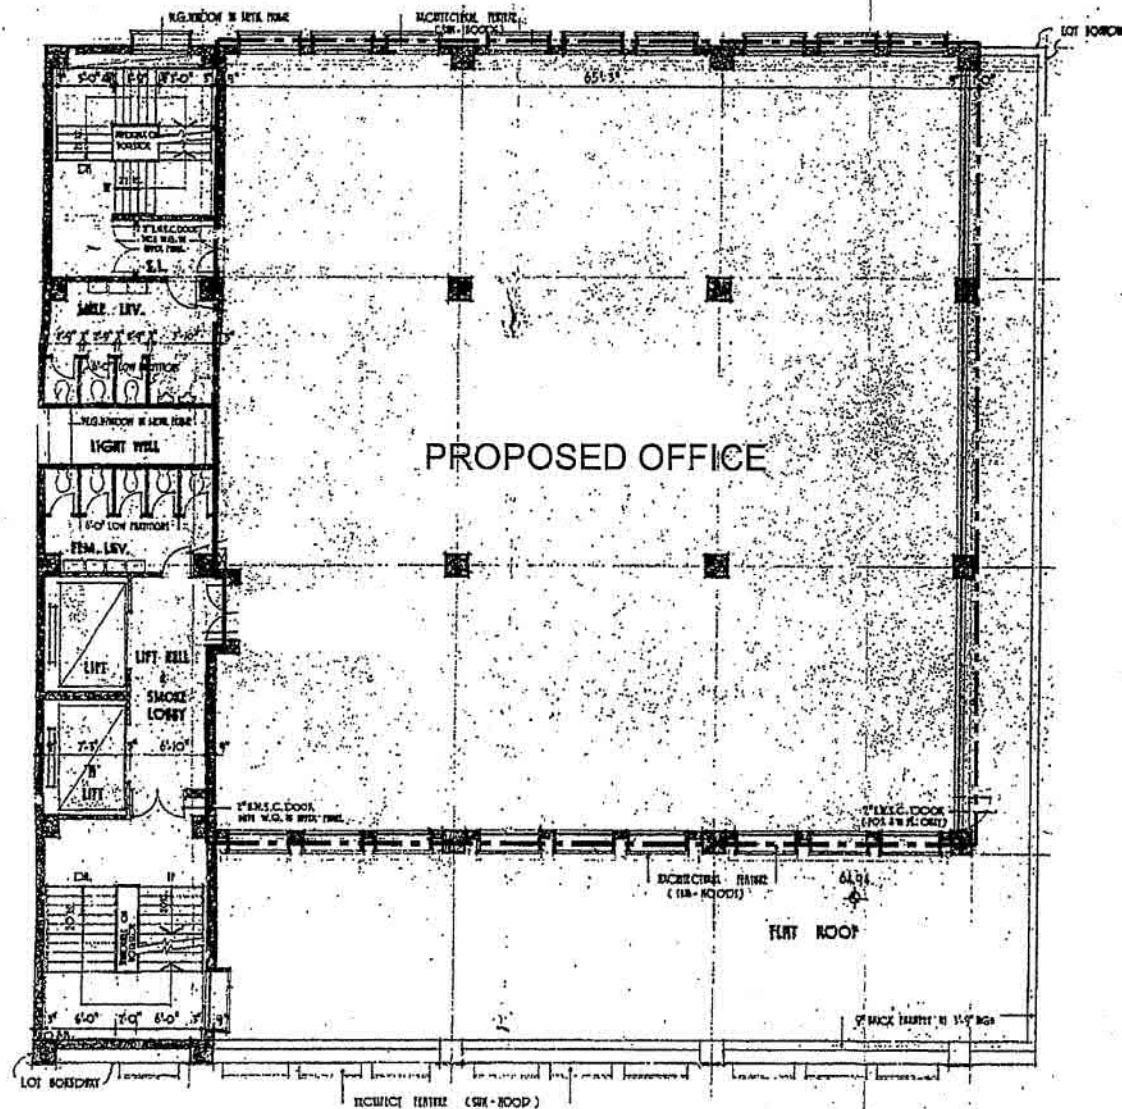

--- EXTENT OF SUBMISSION

10/F LAYOUT PLAN

Project Name:
APPLICATION FOR PERMISSION UNDER SECTION 16 OF THE TOWN PLANNING ORDINANCE
FACTORY ON 10TH FLOOR, HANWAY FACTORY BUILDING
17 SAN ON STREET, TUEN MUN, N.T. (C.P.T.L. NO. 22)

Drawing Title:
10/F LAYOUT PLAN

NOTES:
1. This drawing is the property of Multiple Surveyors Ltd. and is not to be copied or used in whole or part.
2. This drawing is for information only. It is not to be used as a basis for any construction or other purpose.
3. All measurements stated herein are to be verified on site before construction of work.

Drawing No.:
G-TPB-03

Revision No.: Date:

Project No.:
BS/1462

Date: 15-06-2022

Scale: 1:100

Prepared by:
T.T.

Checked by:
S.L.

Approved by:
B.W.



萬邦測量師行有限公司
Multiple Surveyors Ltd.
Property Consultants, Chartered Surveyors, Valuers


九龍紅磡馬坑道22號萬邦商業中心6樓六號055507室
Room 605-07, 6/F., Tower B Hongkong Commercial Centre 22 Ma Tin Road Hong Kong, Kowloon
Tel: 2966 6766
Tel: 2966 1922
Fax: 2977 3311

參考編號
REFERENCE No.
A/TM/580

繪圖 DRAWING
A-1


(摘錄自申請人於16. 9. 2022呈交的申請書)

(Extract from Applicant's
Submission of 16.9.2022)

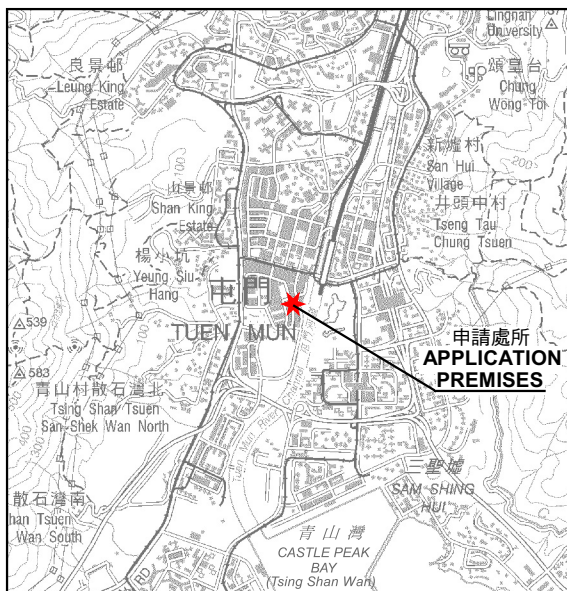

要覽圖 KEY PLAN

SCALE 1 : 50 000 比例尺

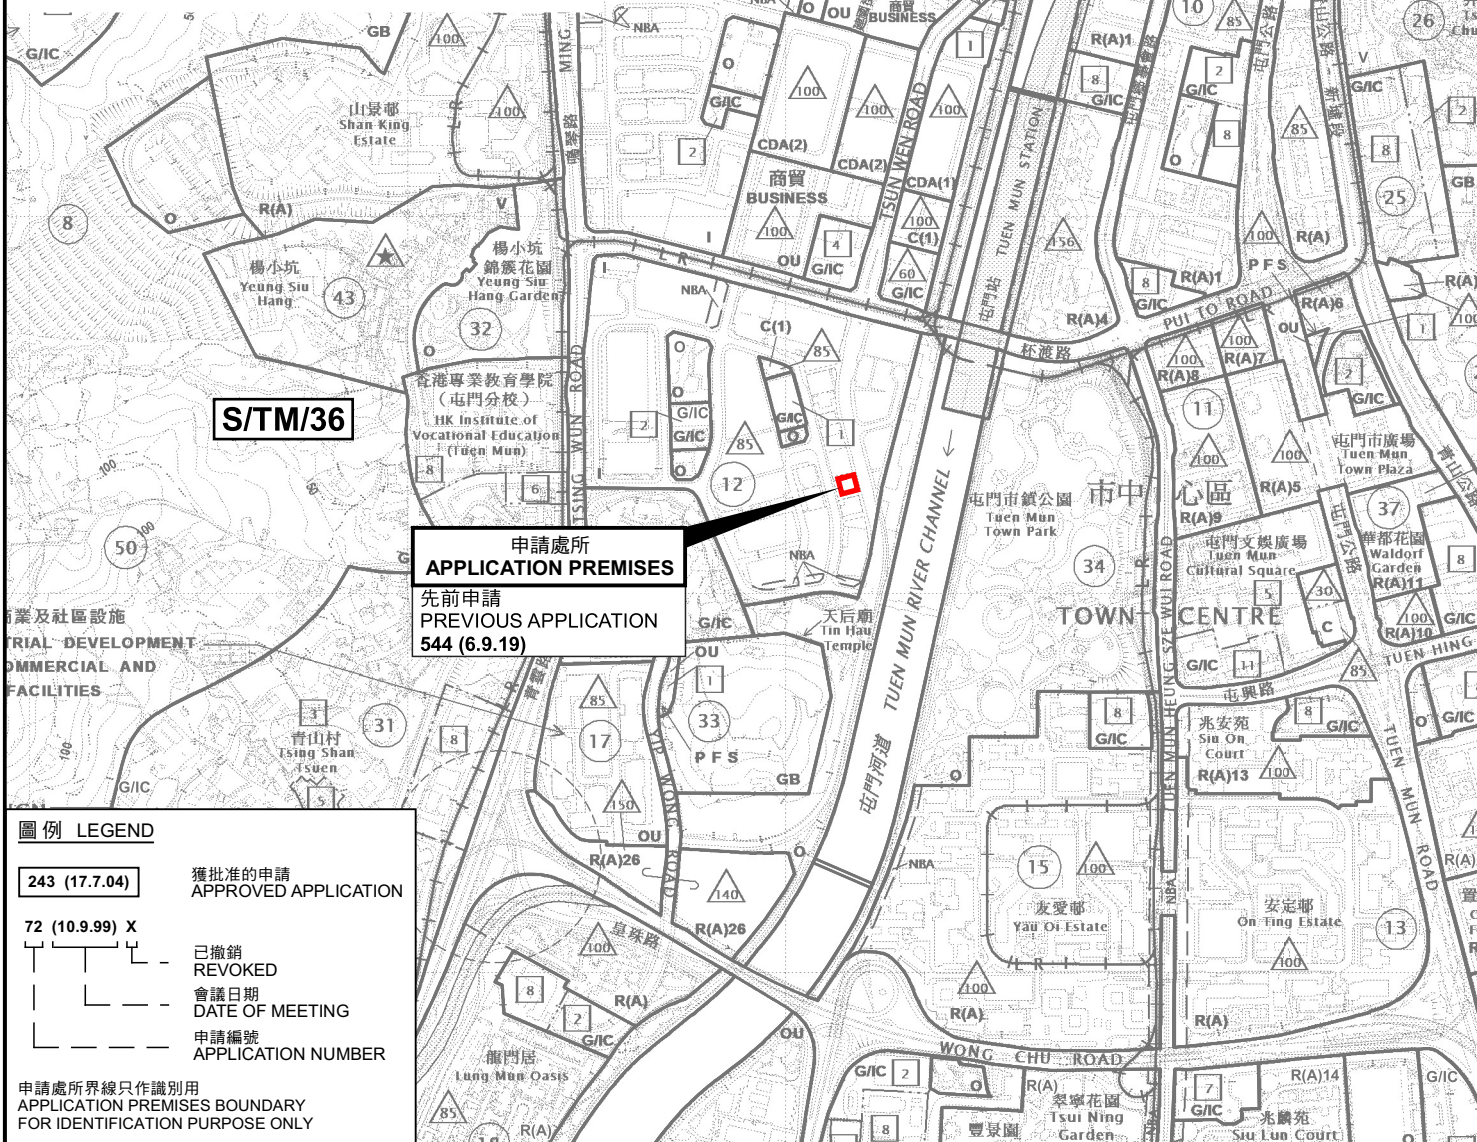

圖例 LEGEND

- 243 (17.7.04) 獲批准的申請
APPROVED APPLICATION
- 72 (10.9.99) X 已撤銷
REVOKED
- 會議日期
DATE OF MEETING
- 申請編號
APPLICATION NUMBER

申請處所界線只作識別用
APPLICATION PREMISES BOUNDARY
FOR IDENTIFICATION PURPOSE ONLY

位置圖 LOCATION PLAN

擬議辦公室(後勤辦公室)
新界屯門新安街17號滙恆工業大廈10樓
PROPOSED OFFICE (BACK OFFICE)
10/F, HANWAY FACTORY BUILDING, 17 SAN ON STREET,
TUEN MUN, NEW TERRITORIES

SCALE 1 : 10 000 比例尺

米 100 0 100 200 300 400 500 米
METRES


規劃署
PLANNING
DEPARTMENT



參考編號
REFERENCE No.
A/TM/580

圖 PLAN
A-1

本摘要圖於2022年11月1日擬備，
所根據的資料為於2022年7月22日
展示的分區計劃大綱圖編號 S/TM/36
EXTRACT PLAN PREPARED ON 1.11.2022
BASED ON OUTLINE ZONING PLAN No.
S/TM/36 EXHIBITED ON 22.7.2022

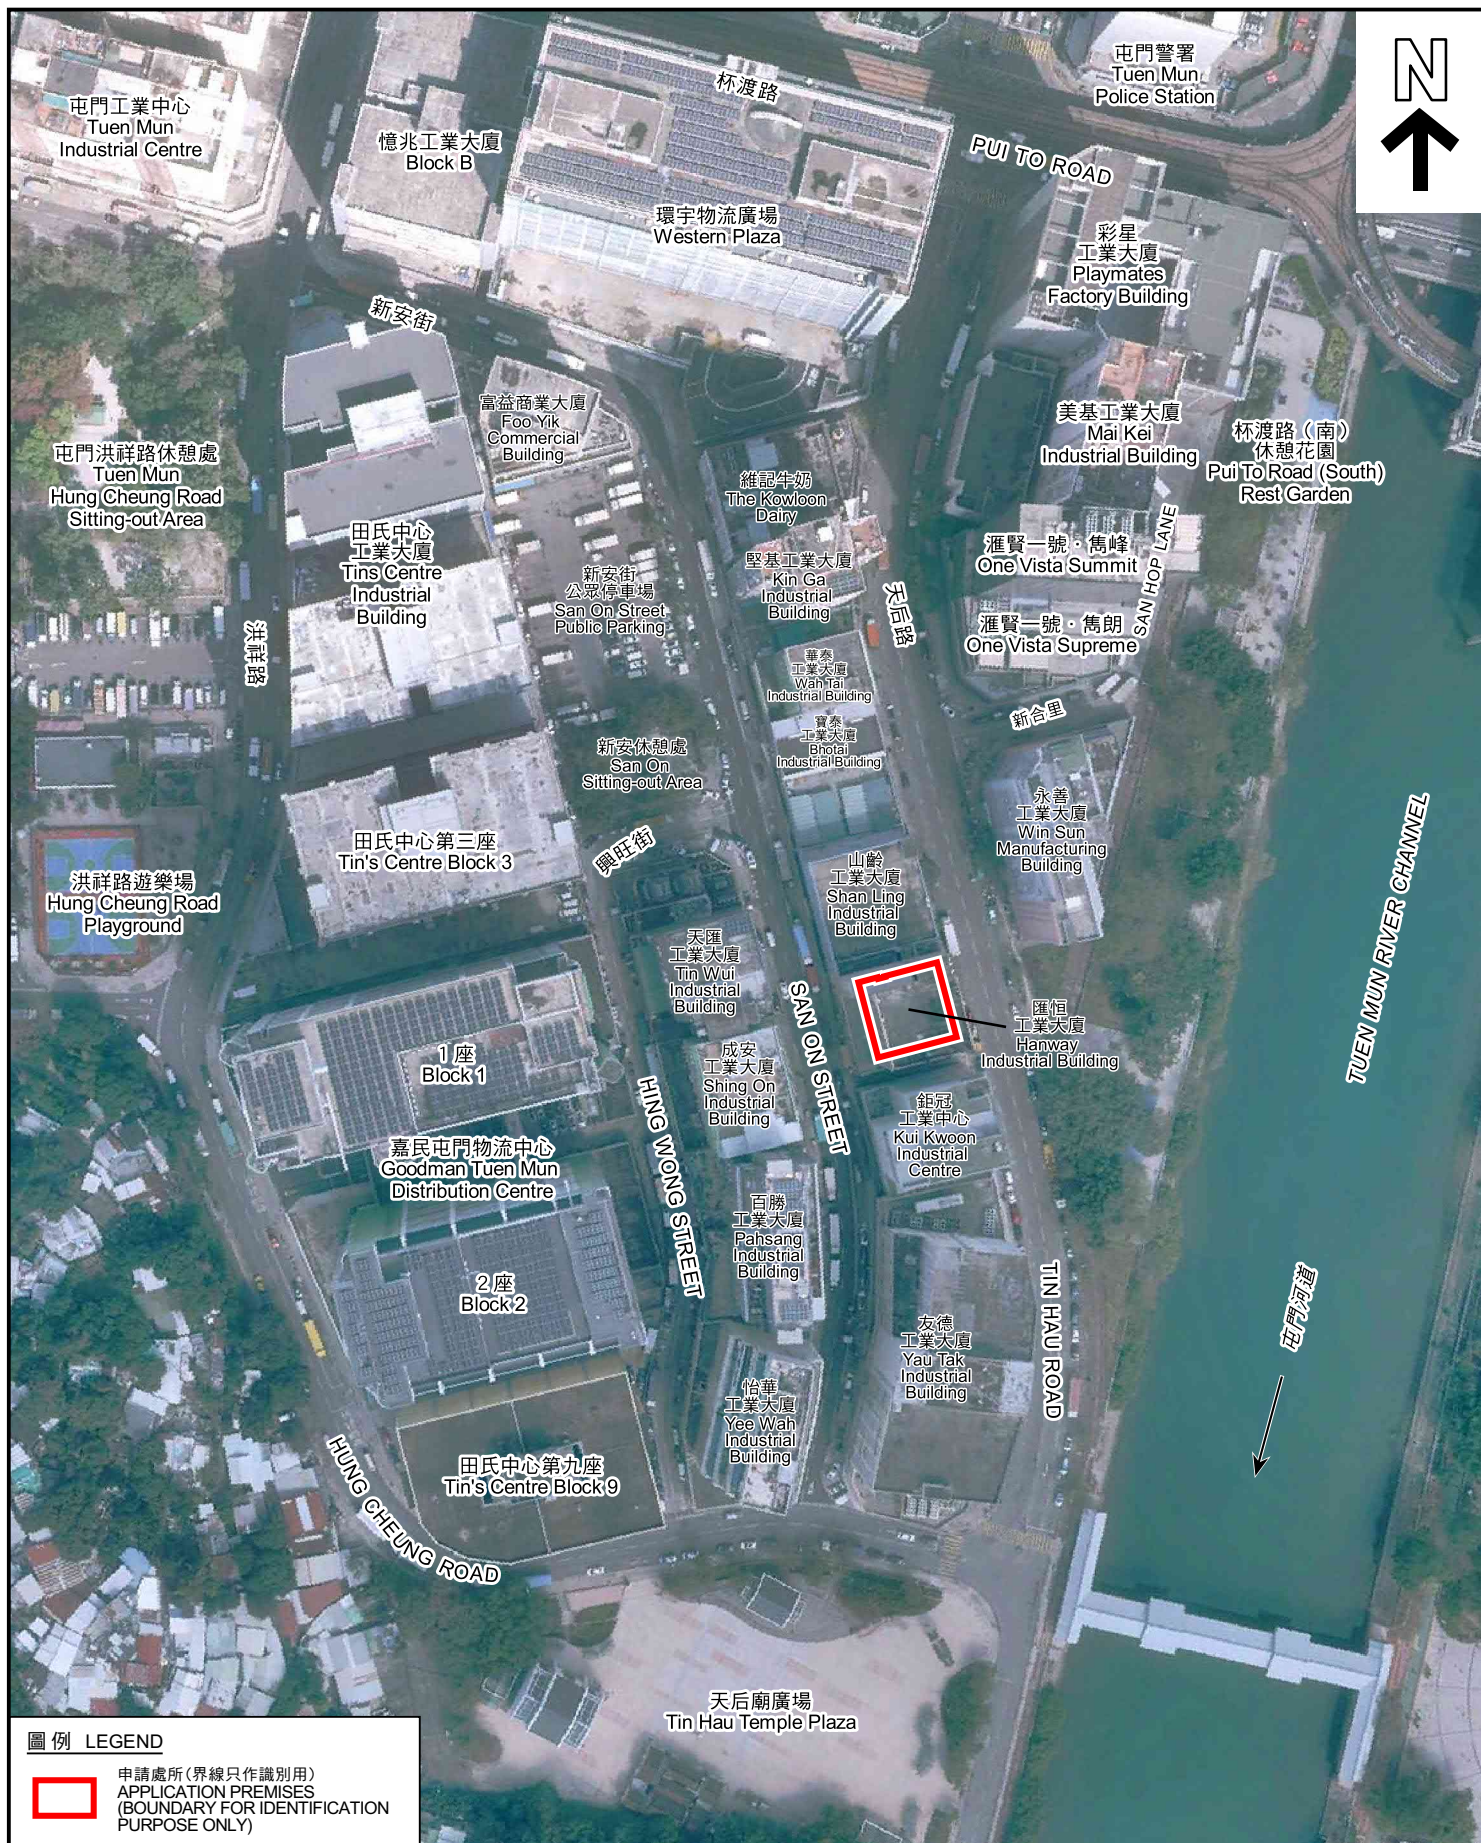

圖例 LEGEND



申請處所(界線只作識別用)
APPLICATION PREMISES
(BOUNDARY FOR IDENTIFICATION
PURPOSE ONLY)

本摘要圖於2022年11月1日擬備，所根據
的資料為地政總署於2022年2月14日拍得
的航攝照片編號 E147470C
EXTRACT PLAN PREPARED ON 1.11.2022
BASED ON AERIAL PHOTO No.
E147470C TAKEN ON 14.2.2022 BY
LANDS DEPARTMENT

航攝照片 AERIAL PHOTO

擬議辦公室(後勤辦公室)
PROPOSED OFFICE (BACK OFFICE)
10/F, HANWAY FACTORY BUILDING, 17 SAN ON STREET,
TUEN MUN, NEW TERRITORIES

規劃署
PLANNING
DEPARTMENT



參考編號
REFERENCE No.
A/TM/580

圖 PLAN
A-3



攝於2022年10月20日的實地照片
SITE PHOTO TAKEN ON 20.10.2022



攝於2022年10月13日的實地照片
SITE PHOTO TAKEN ON 13.10.2022



攝於2022年10月13日的實地照片
SITE PHOTO TAKEN ON 13.10.2022

申請處所內部景觀
INTERNAL VIEW OF APPLICATION PREMISES

實地照片 SITE PHOTOS

本圖於2022年11月1日擬備，所根據的資料為攝於2022年10月13日及2022年10月20日的實地照片
PLAN PREPARED ON 1.11.2022
BASED ON SITE PHOTOS
TAKEN ON 13.10.2022 & 20.10.2022

擬議辦公室(後勤辦公室)
新界屯門新安街17號匯恒工業大廈10樓
PROPOSED OFFICE (BACK OFFICE)
10/F, HANWAY FACTORY BUILDING, 17 SAN ON STREET,
TUEN MUN, NEW TERRITORIES

規劃署
PLANNING
DEPARTMENT



參考編號
REFERENCE No.
A/TM/580

圖 PLAN
A-4