


場地設計圖

用途：露天存放建築材料

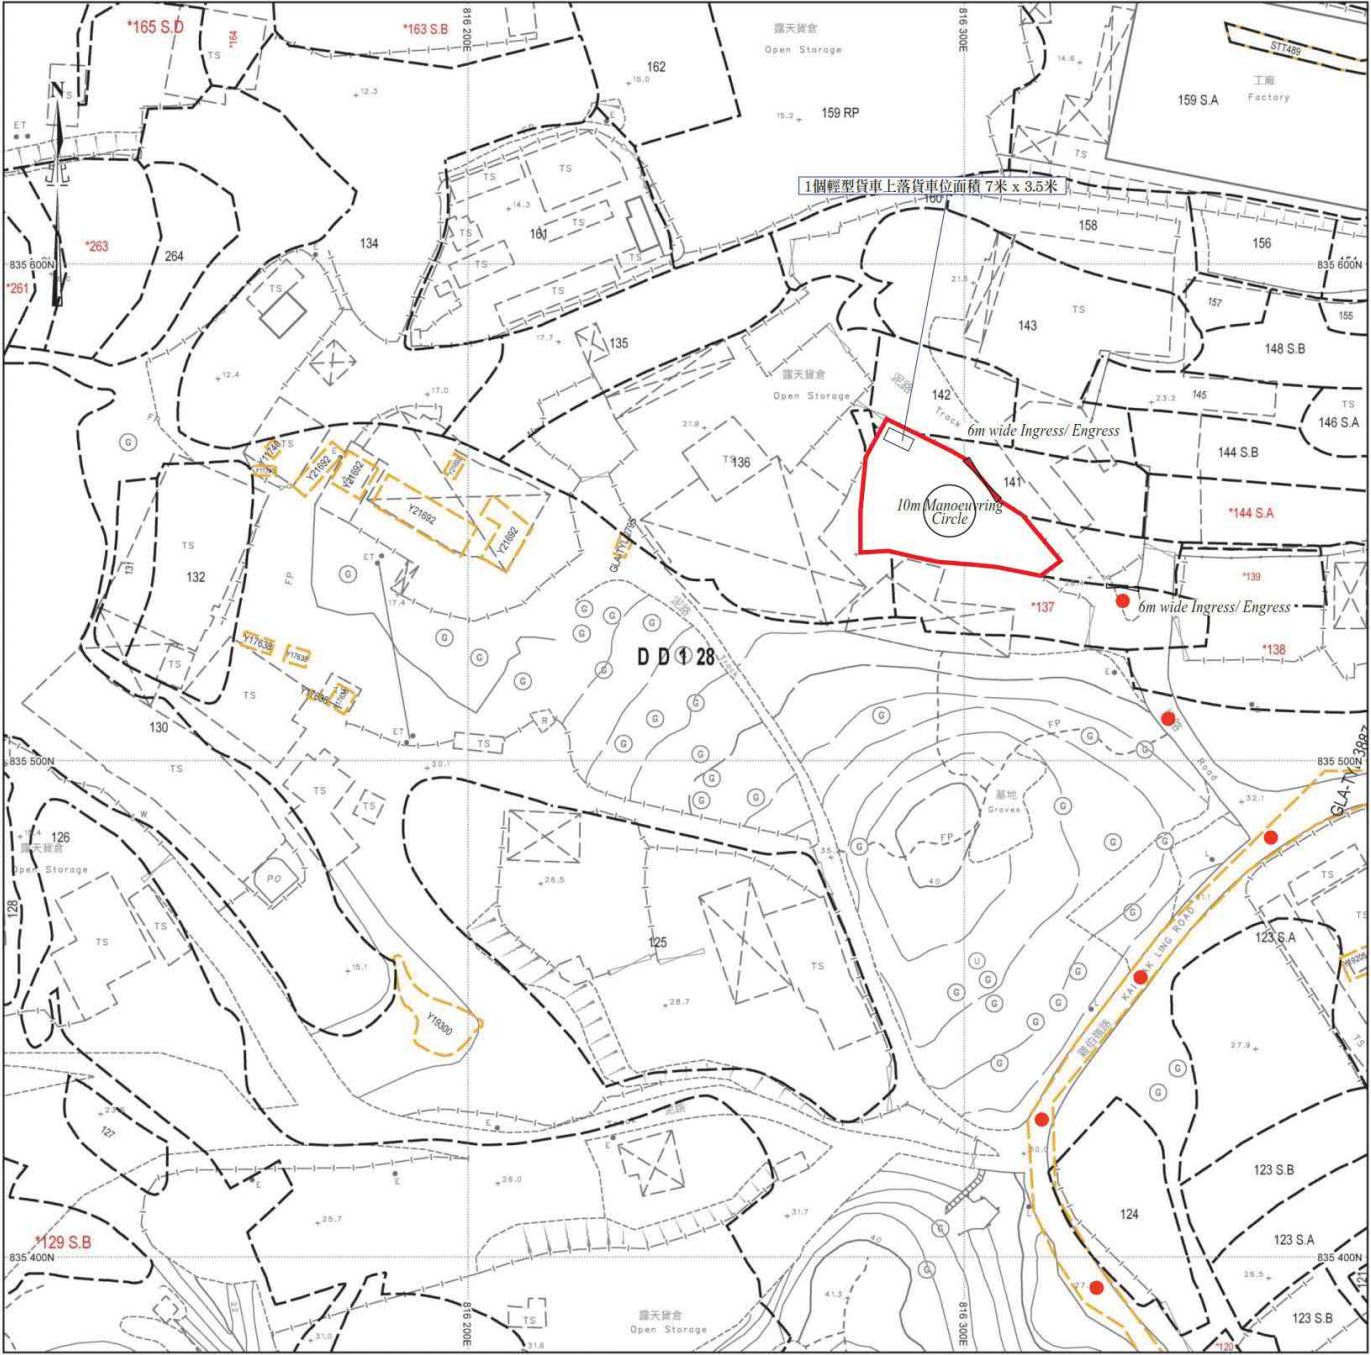


● ● ● 行車路線
SCALE 1 : 1000

SMO-P02 20220630155605 10

(摘錄自申請人於 9. 4. 2024 呈交的申請書)
(Extract from Applicant's
Submission of 9.4.2024)

參考編號
REFERENCE No.
AYL-HTF/1176

繪圖 DRAWING
A-1

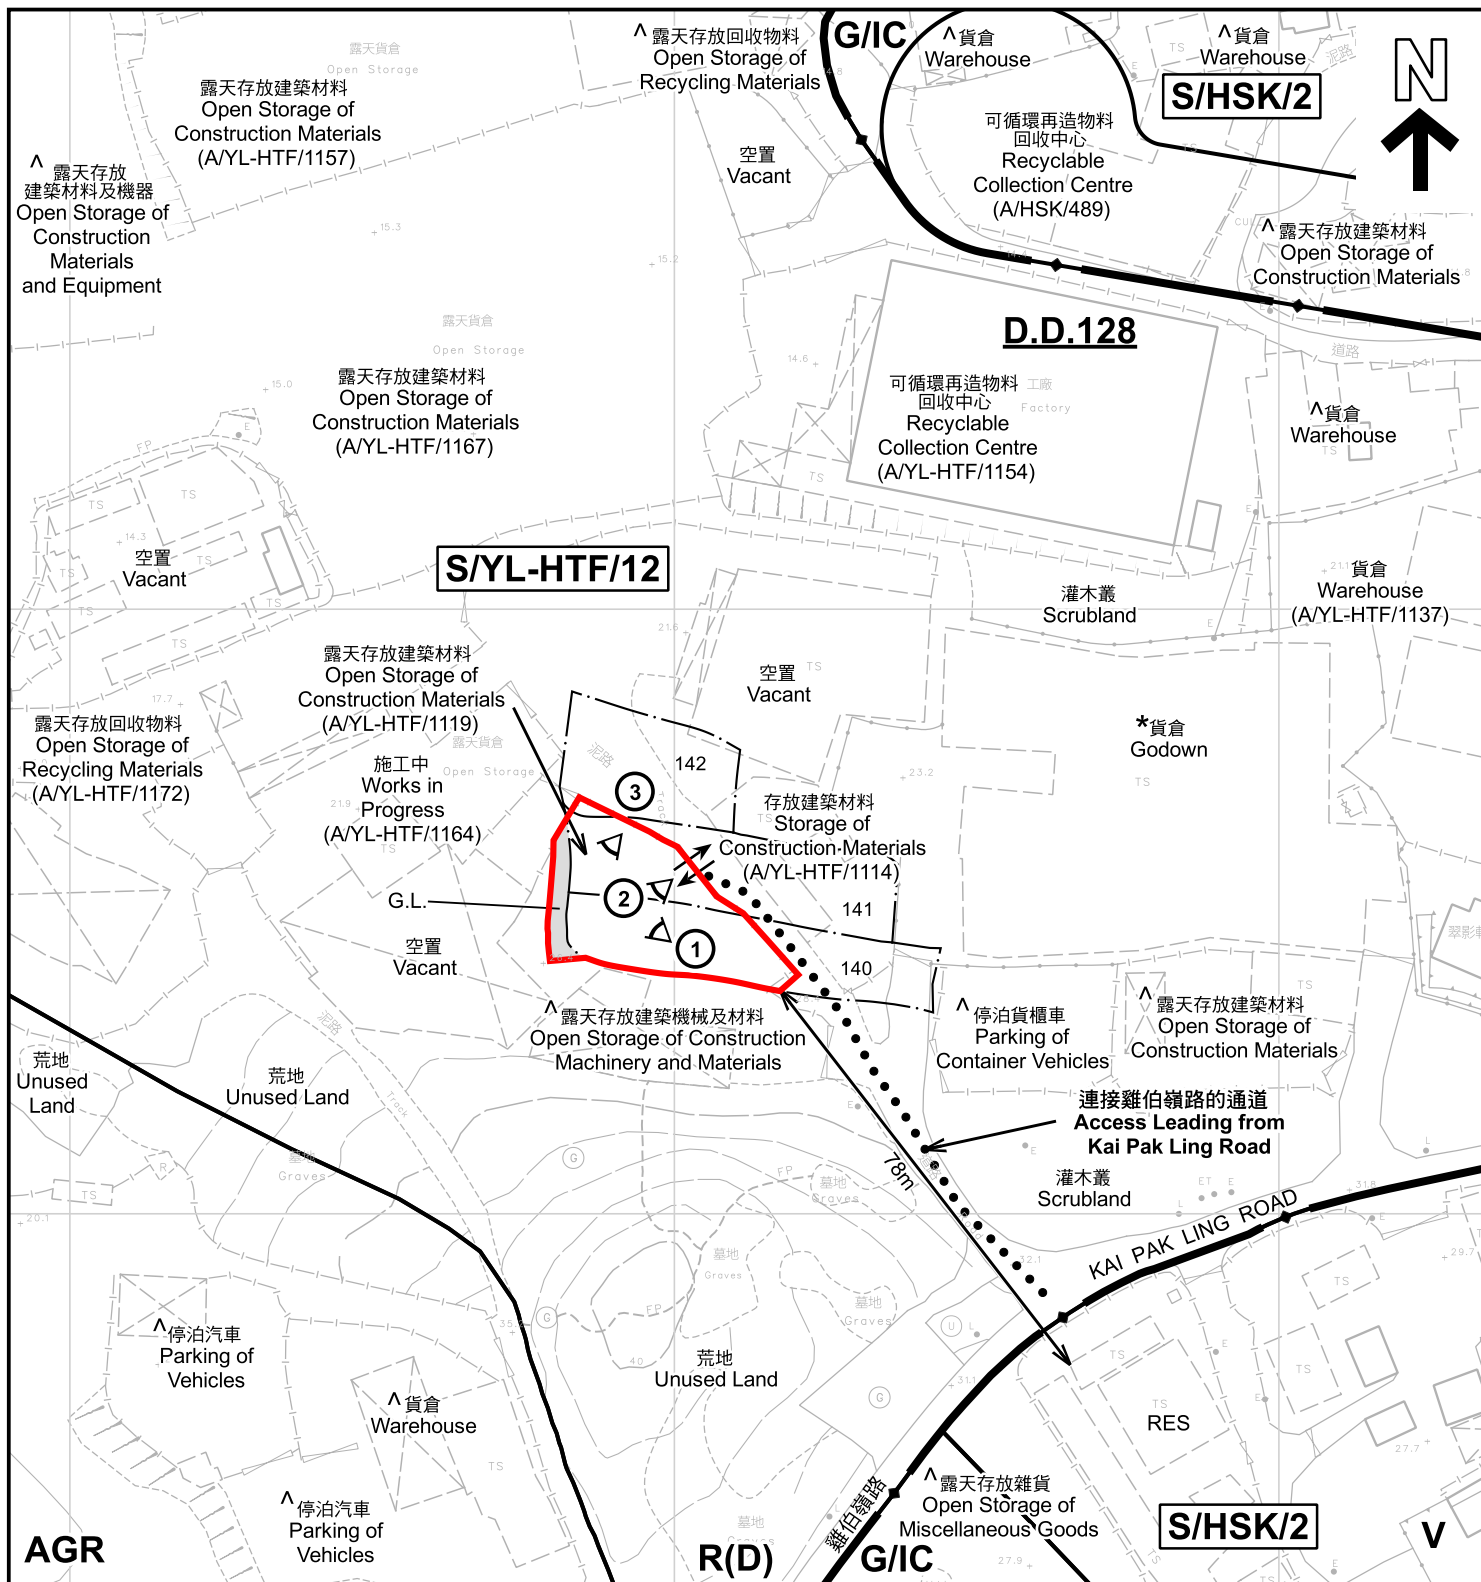

註釋 Notes:

- (1) 2024年4月16日勘測的土地用途
Land uses shown on this plan are in accordance with the land use survey conducted by the Planning Department on 16.4.2024
- (2) * 土地用途跟1992年3月勘測的土地用途一致
Indicates that the use is the same as that revealed by the land use survey conducted by the Planning Department in March 1992
- (3) ^ 土地用途跟1992年3月勘測的土地用途有別
Indicates that the use is different from that revealed by the land use survey conducted by the Planning Department in March 1992

圖例 LEGEND

- 申請地點 (界線只作識別用)
APPLICATION SITE (BOUNDARY FOR IDENTIFICATION PURPOSE ONLY)
- R(D)** 住宅(丁類)
RESIDENTIAL (GROUP D)
- V** 鄉村式發展
VILLAGE TYPE DEVELOPMENT
- G/IC** 政府、機構或社區
GOVERNMENT, INSTITUTION OR COMMUNITY

AGR

農業
AGRICULTURE

G.L.

政府土地
GOVERNMENT LAND

RES

住用構築物
RESIDENTIAL STRUCTURES

①

實地照片的觀景點
VIEWING POINT OF SITE PHOTO

→

入口/出口
INGRESS / EGRESS

平面圖 SITE PLAN

臨時露天存放建築材料的規劃許可續期(為期3年)
新界元朗廣村丈量約份第128約地段第140號(部分)、
第141號(部分)及第142號(部分)和毗連政府土地

RENEWAL OF PLANNING APPROVAL FOR TEMPORARY OPEN STORAGE OF
CONSTRUCTION MATERIALS FOR A PERIOD OF 3 YEARS
LOTS 140 (PART), 141 (PART) AND 142 (PART) IN D.D.128 AND ADJOINING
GOVERNMENT LAND, HA TSUEN, YUEN LONG, NEW TERRITORIES

SCALE 1:1 000 比例尺

米 20 0 20 40 米
METRES

規劃署

PLANNING
DEPARTMENT



參考編號


REFERENCE No.

A/YL-HTF/1176

圖 PLAN

A-2

本摘要圖於2024年5月28日擬備, 所根據的
資料為測量圖編號 6-NW-1B
EXTRACT PLAN PREPARED ON 28.5.2024
BASED ON SURVEY SHEETS No.
6-NW-1B

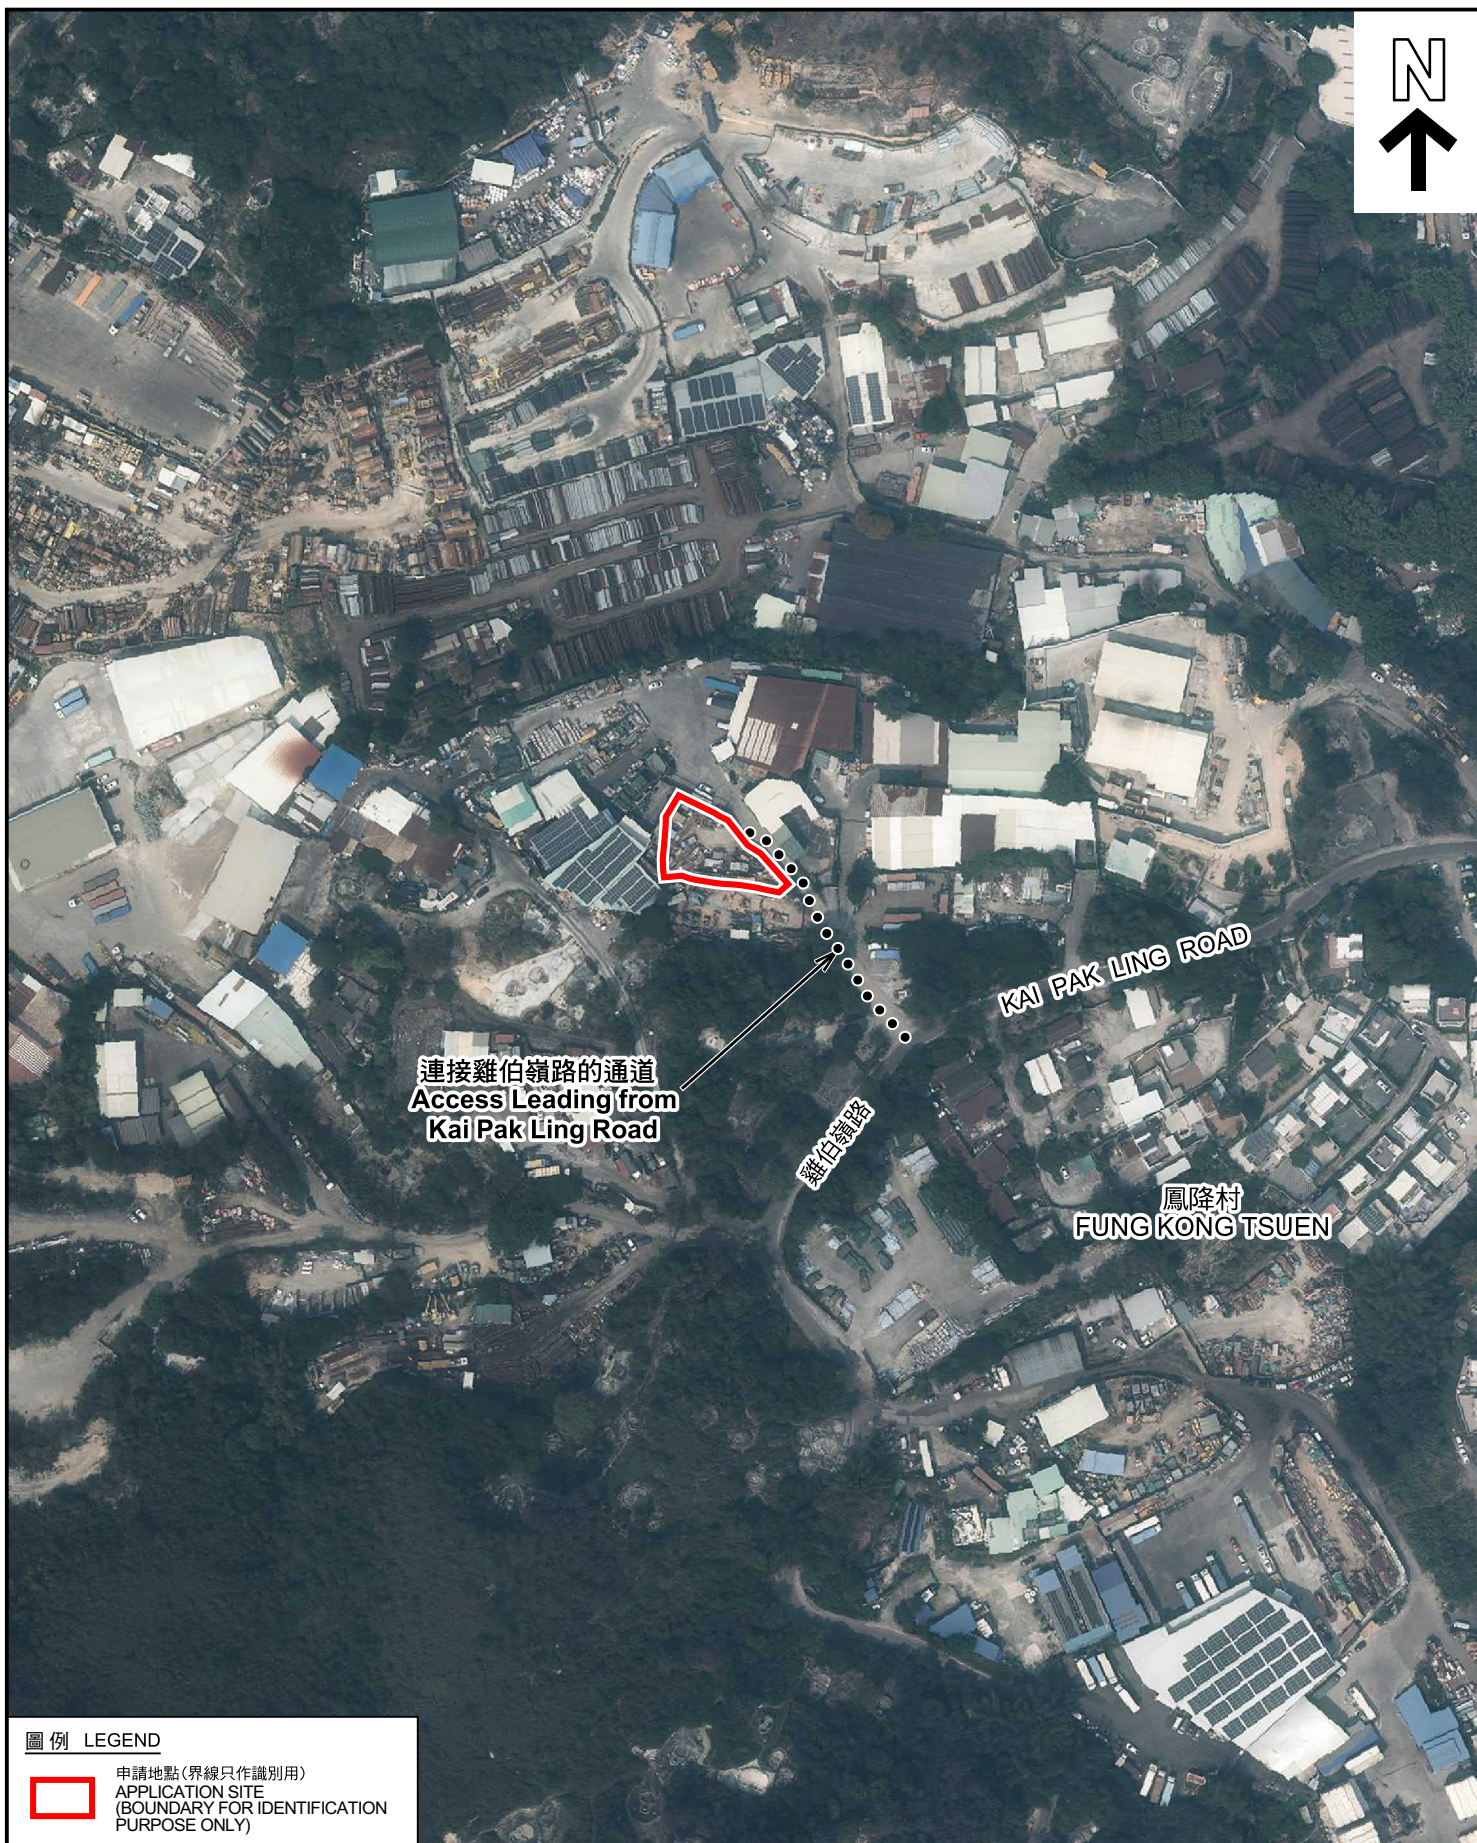

圖例 LEGEND



申請地點(界線只作識別用)
APPLICATION SITE
(BOUNDARY FOR IDENTIFICATION
PURPOSE ONLY)

航攝照片 AERIAL PHOTO

臨時露天存放建築材料的規劃許可續期(為期3年)
新界元朗鳳村丈量約份第128約地段第140號(部分)、
第141號(部分)及第142號(部分)和毗連政府土地

RENEWAL OF PLANNING APPROVAL FOR TEMPORARY OPEN STORAGE OF
CONSTRUCTION MATERIALS FOR A PERIOD OF 3 YEARS
LOTS 140 (PART), 141 (PART) AND 142 (PART) IN D.D.128 AND ADJOINING
GOVERNMENT LAND, HA TSUEN, YUEN LONG, NEW TERRITORIES

規劃署
PLANNING
DEPARTMENT



參考編號
REFERENCE No.
AYL-HTF/1176

圖 PLAN
A-3

本摘要圖於2024年5月13日擬備，所根據
的資料為地政總署於2023年2月24日拍得
的航攝照片編號 E187827C
EXTRACT PLAN PREPARED ON 13.5.2024
BASED ON AERIAL PHOTO No.
E187827C TAKEN ON 24.2.2023
BY LANDS DEPARTMENT



實地照片 SITE PHOTOS

臨時露天存放建築材料的規劃許可續期（為期3年）
新界元朗廈村丈量約份第128約地段第140號（部分）、
第141號（部分）及第142號（部分）和毗連政府土地

RENEWAL OF PLANNING APPROVAL FOR TEMPORARY OPEN STORAGE OF
CONSTRUCTION MATERIALS FOR A PERIOD OF 3 YEARS
LOTS 140 (PART), 141 (PART) AND 142 (PART) IN D.D.128 AND ADJOINING
GOVERNMENT LAND, HA TSUEN, YUEN LONG, NEW TERRITORIES

規劃署
PLANNING
DEPARTMENT



參考編號
REFERENCE No.
AYL-HTF/1176

圖 PLAN
A-4

本圖於2024年5月28日擬備，所根據的
資料為攝於2024年4月16日的實地照片
PLAN PREPARED ON 28.5.2024
BASED ON SITE PHOTOS
TAKEN ON 16.4.2024