


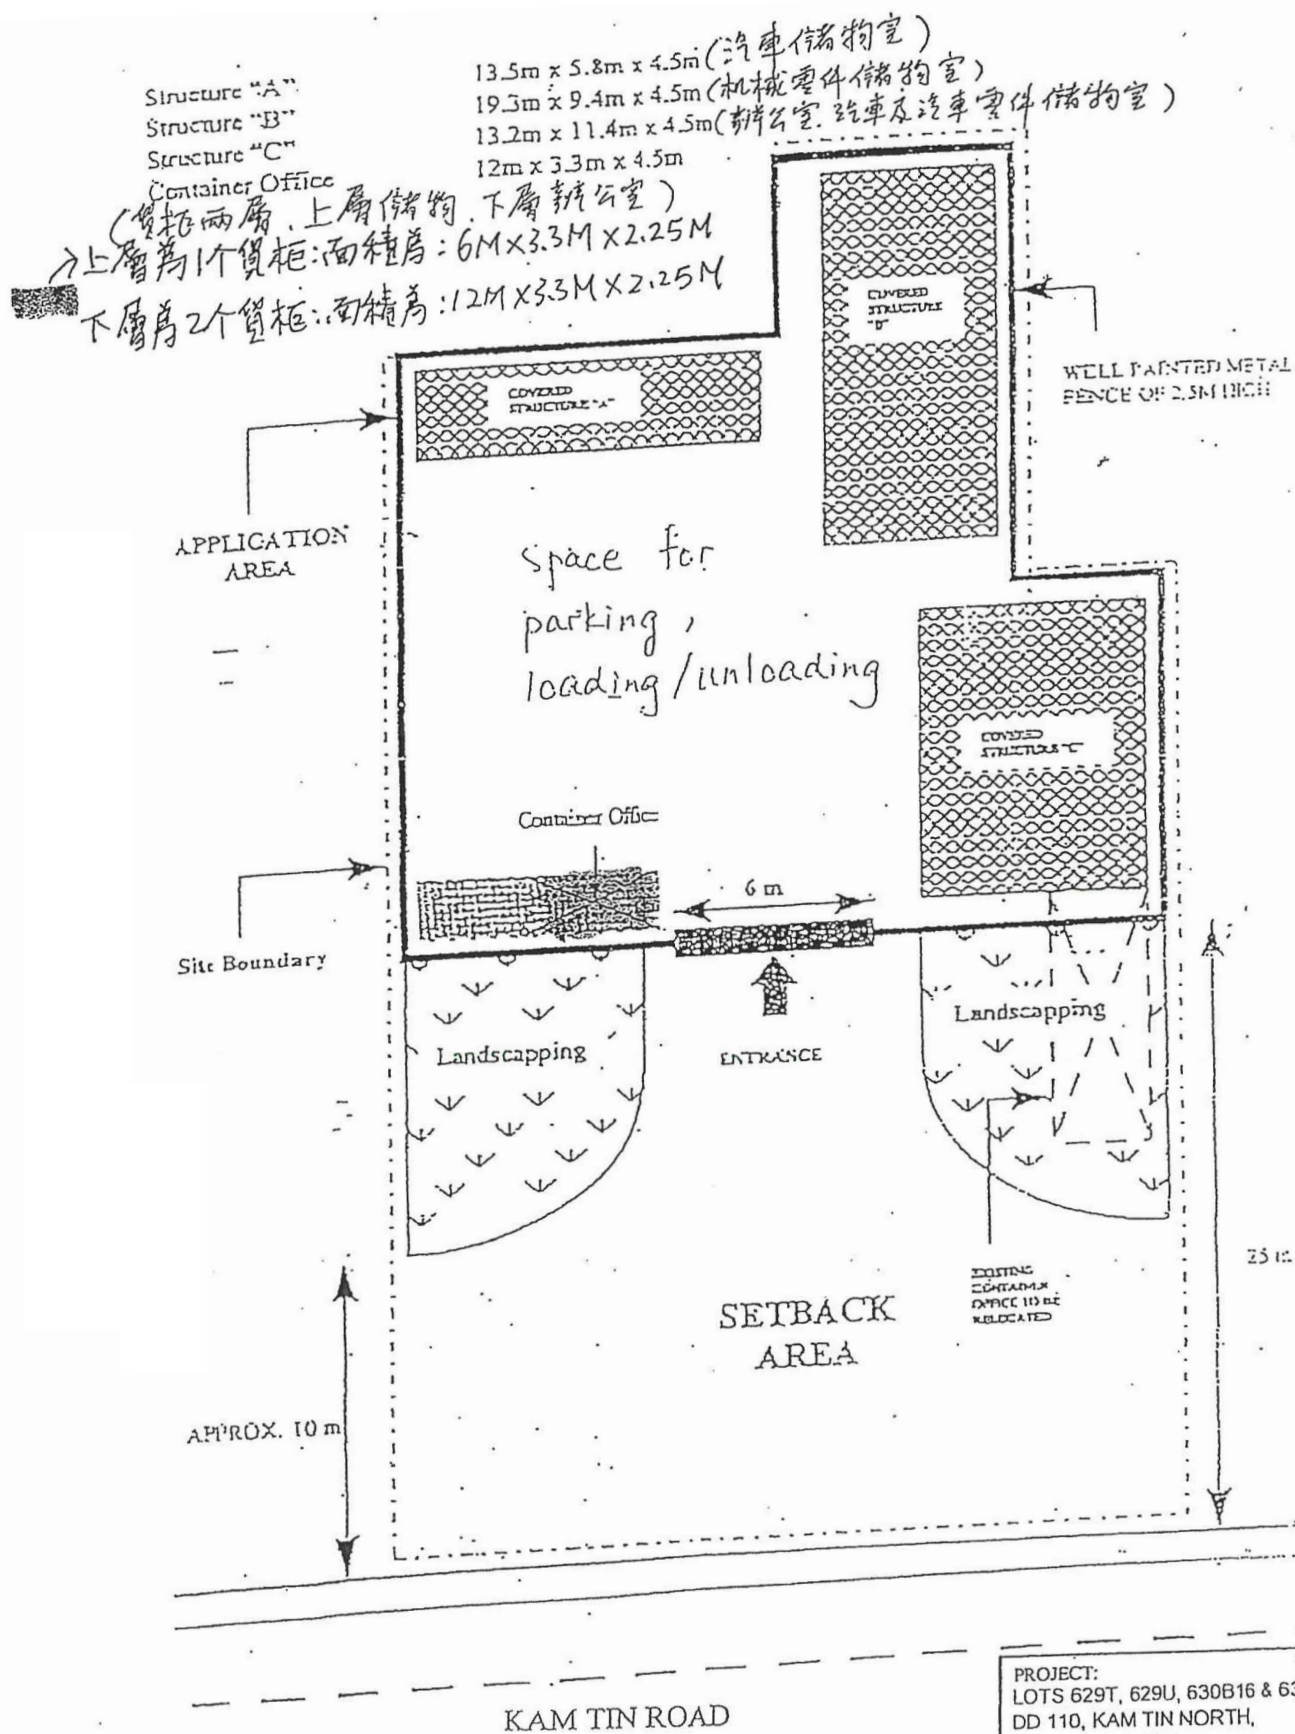

NOT TO SCALE
FOR IDENTIFICATION PURPOSE ONLY


PROJECT:
LOTS 629T, 629U, 630B16 & 630B17,
DD 110, KAM TIN NORTH,
YUEN LONG, N.T.


DRG. TITLE:
SCHEMATIC LAYOUT PLAN

(摘錄自申請人於 15. 3. 2024 呈交的申請書)
(Extract from Applicant's
Submission of 15.3.2024)

參考編號
REFERENCE No.
AYL-KTN/1003

繪圖
DRAWING
A - 1

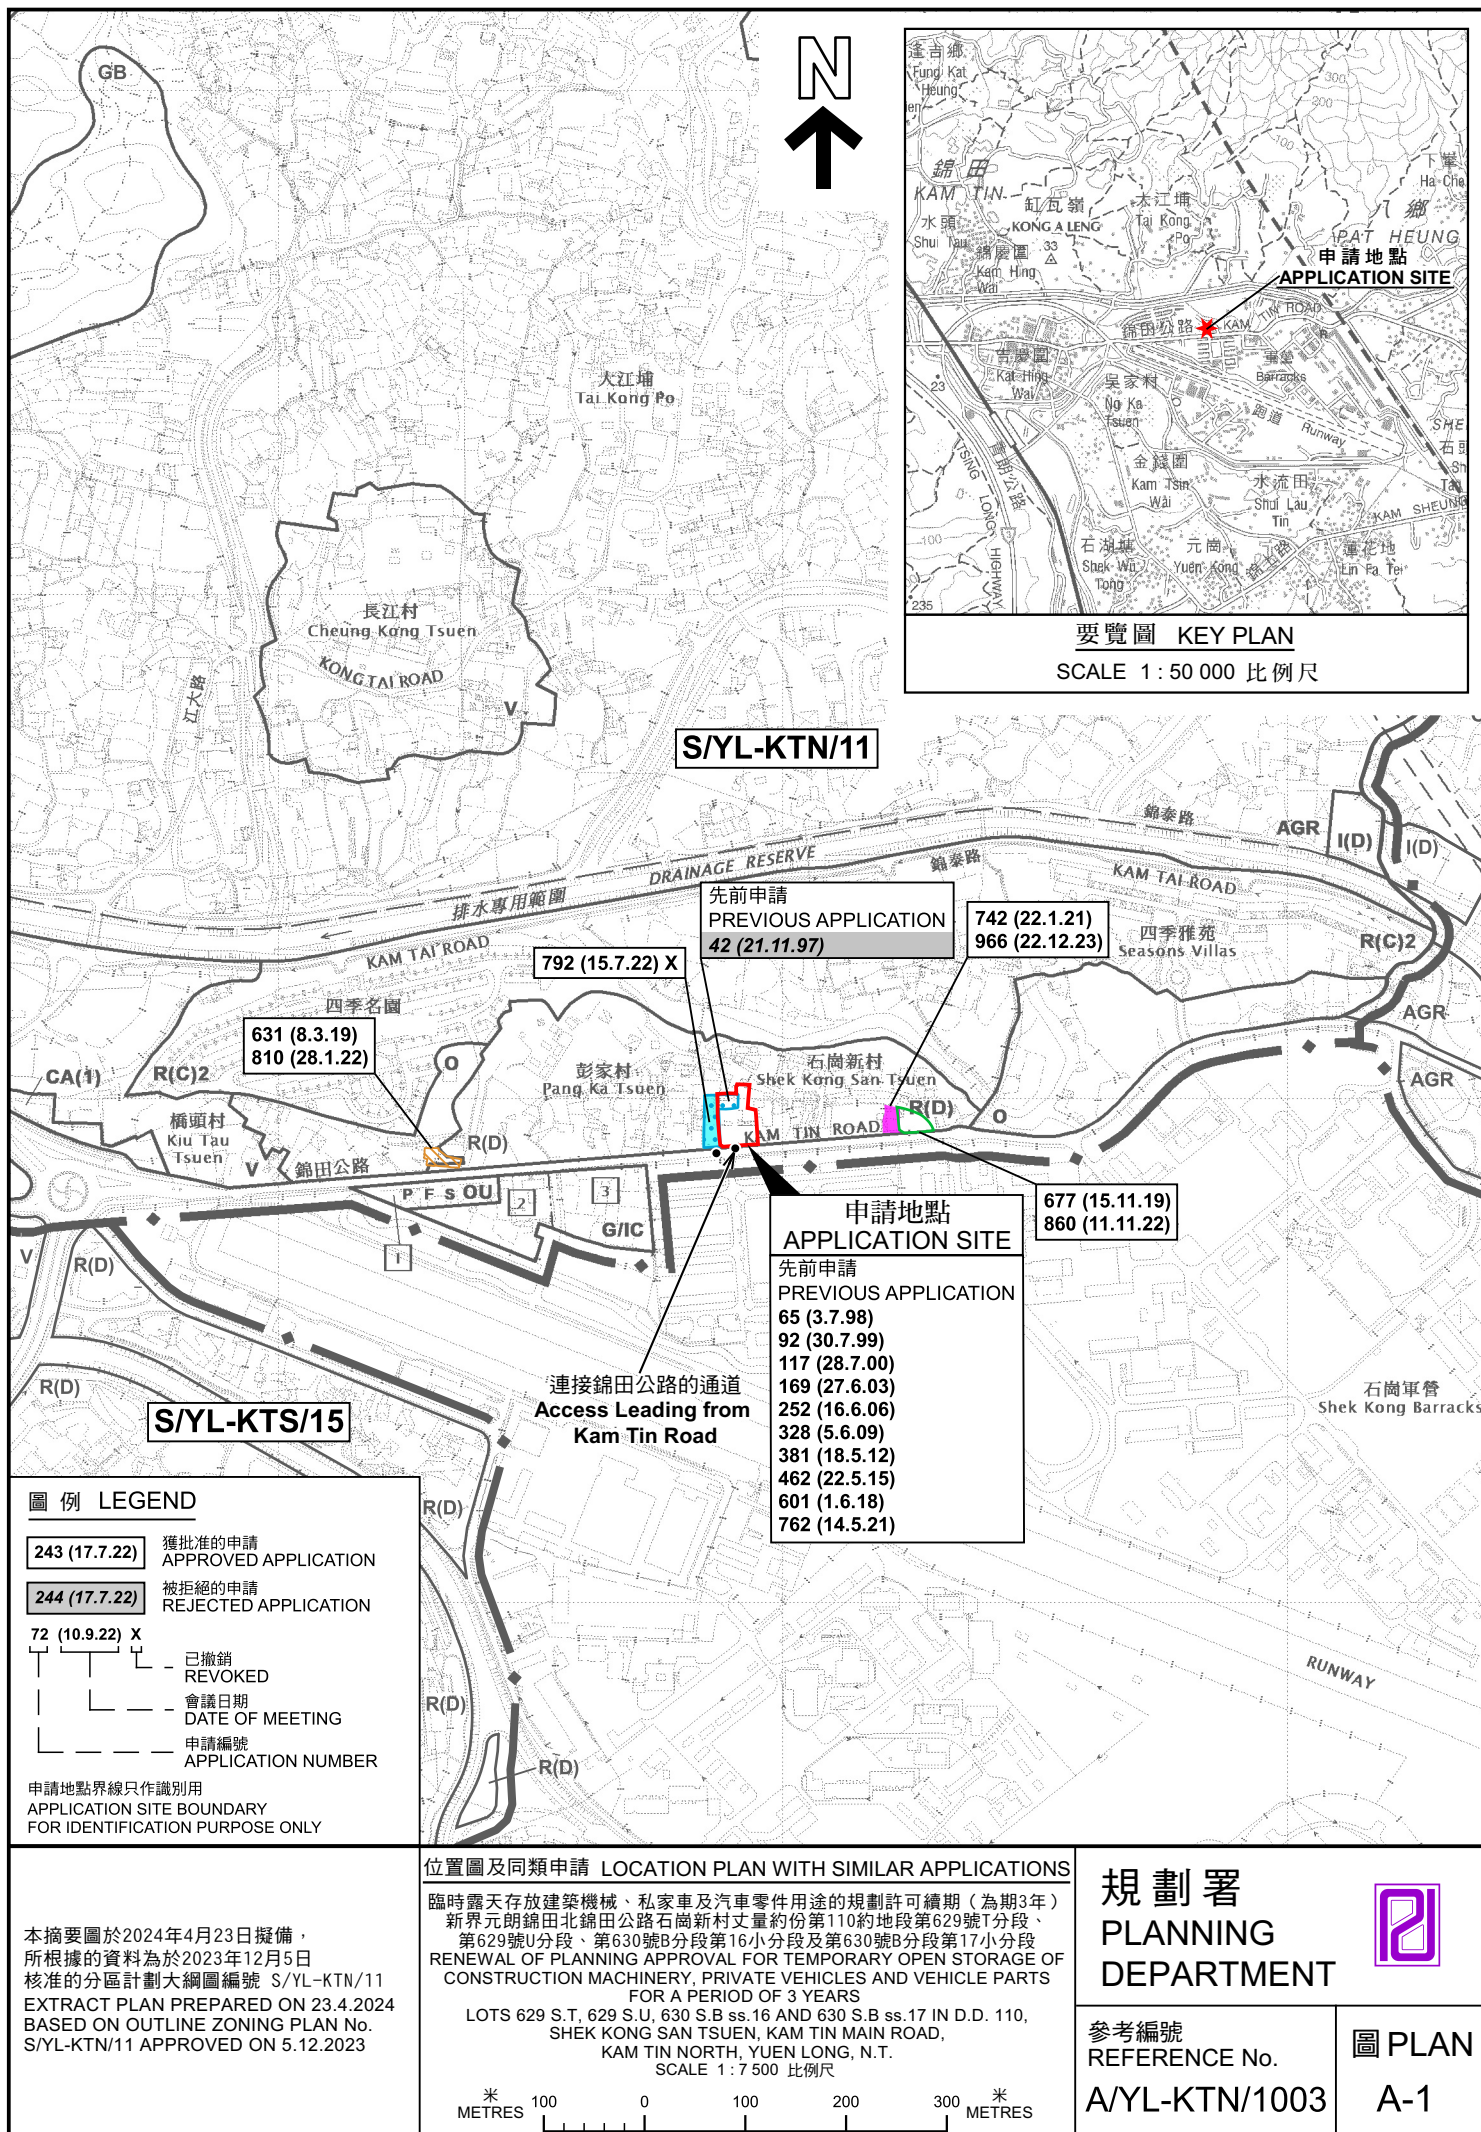

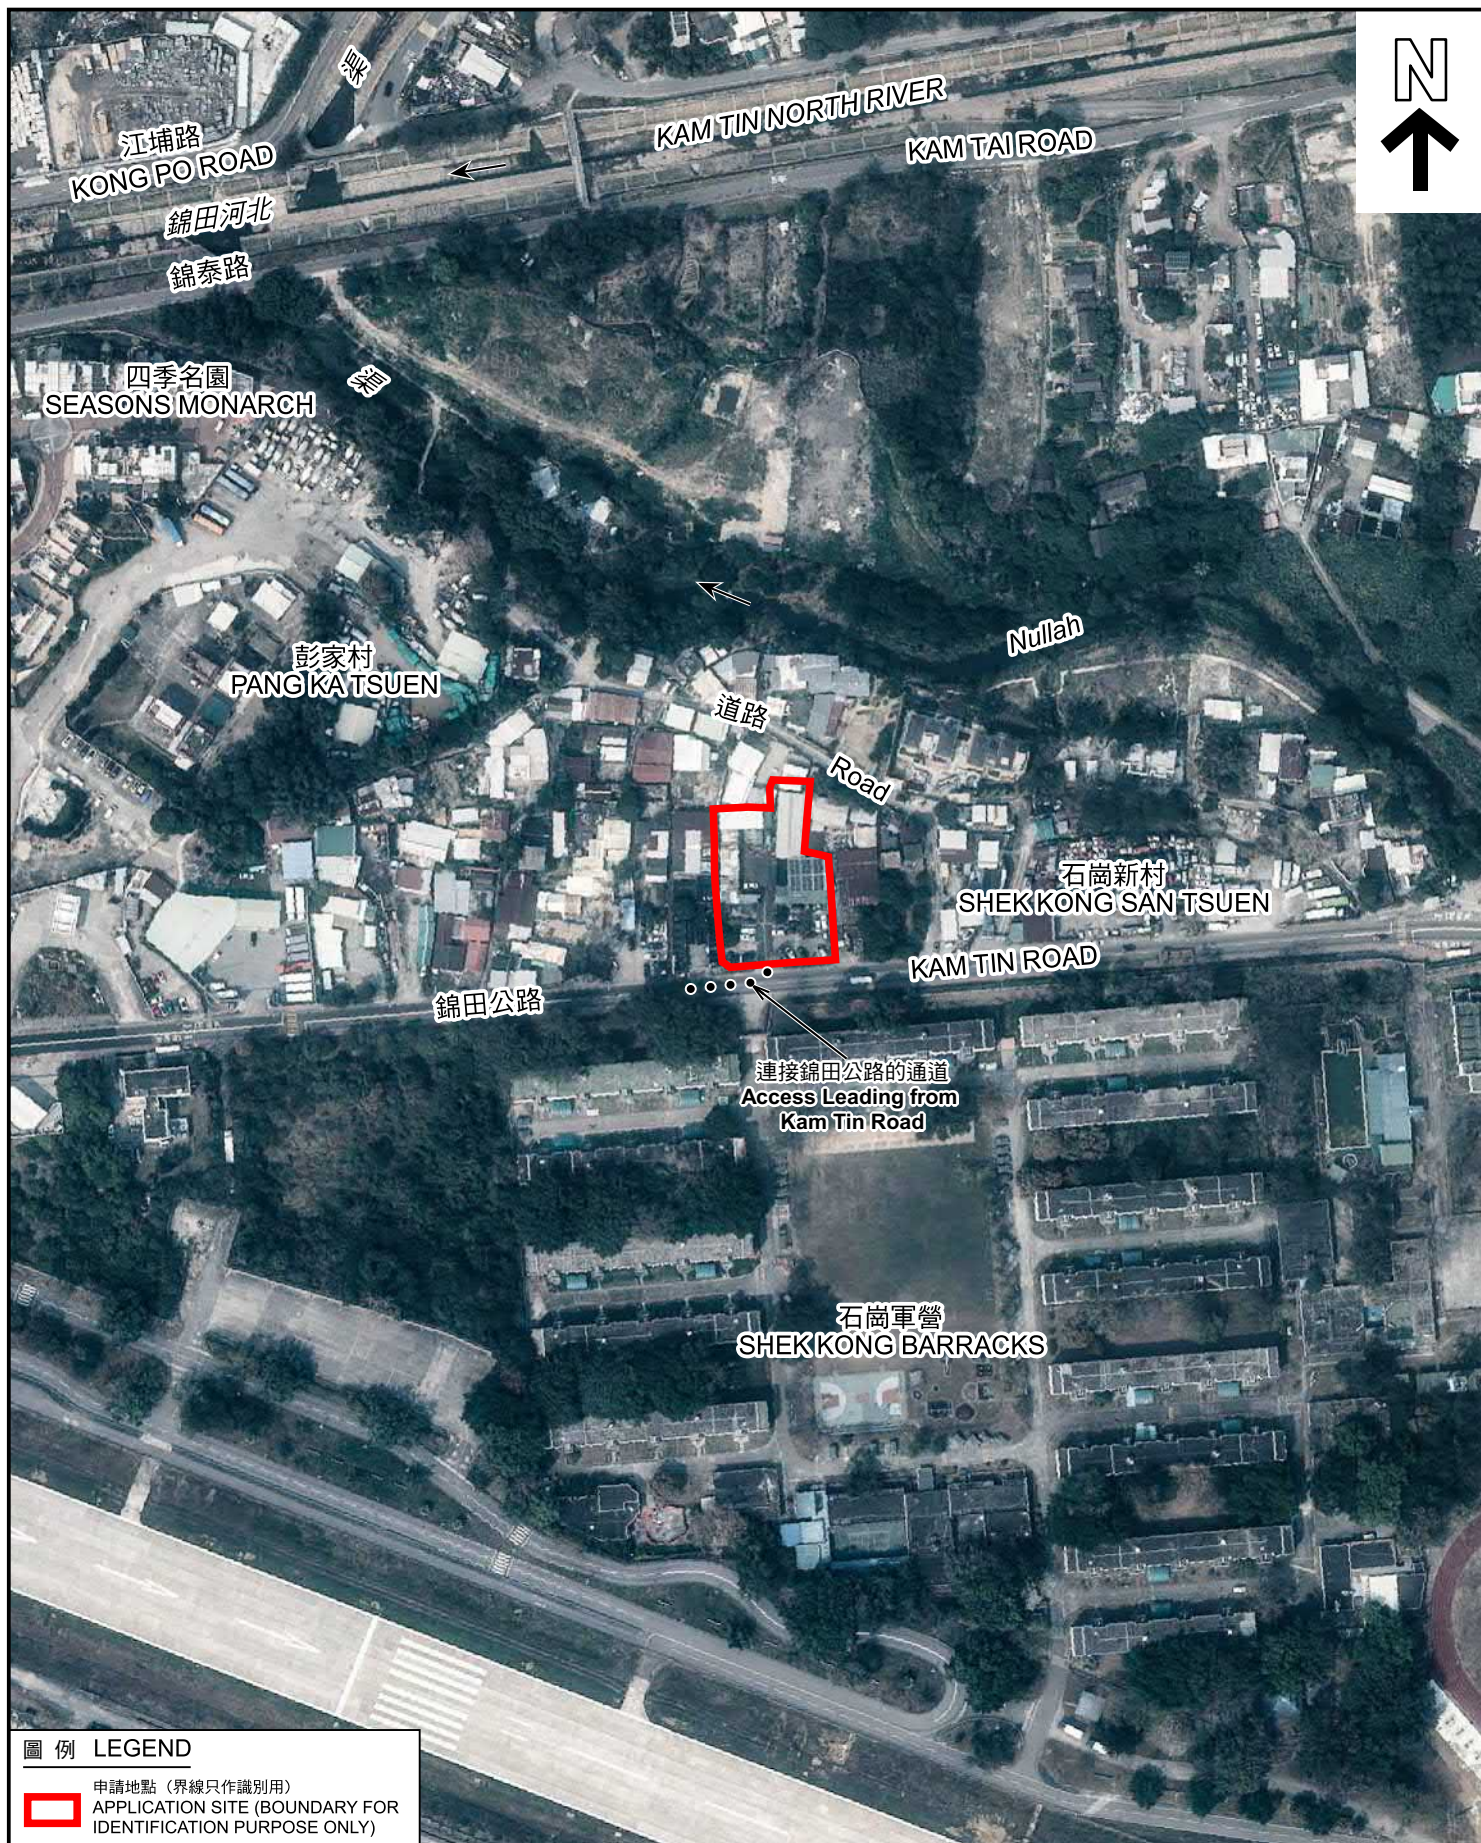

圖例 LEGEND



申請地點 (界線只作識別用)
APPLICATION SITE (BOUNDARY FOR
IDENTIFICATION PURPOSE ONLY)

航攝照片 AERIAL PHOTO

本摘要圖於2024年4月23日擬備，
所根據的資料為地政總署於2023年2月24日
拍得的航攝照片編號E188625C
EXTRACT PLAN PREPARED ON 23.4.2024
BASED ON AERIAL PHOTO No.
E188625C TAKEN ON
24.2.2023 BY LANDS DEPARTMENT

臨時露天存放建築機械、私家車及汽車零件用途的規劃許可續期 (為期3年)
新界元朗錦田北錦田公路石崗新村丈量約份第110約地段第629號T分段、
第629號U分段、第630號B分段第16小分段及第630號B分段第17小分段
RENEWAL OF PLANNING APPROVAL FOR TEMPORARY OPEN STORAGE OF
CONSTRUCTION MACHINERY, PRIVATE VEHICLES AND VEHICLE PARTS
FOR A PERIOD OF 3 YEARS
LOTS 629 S.T, 629 S.U, 630 S.B ss.16 AND 630 S.B ss.17 IN D.D. 110,
SHEK KONG SAN TSUEN, KAM TIN MAIN ROAD,
KAM TIN NORTH, YUEN LONG, N.T.

規劃署
PLANNING
DEPARTMENT



參考編號
REFERENCE No.
A/YL-KTN/1003

圖 PLAN
A-3



申請地點界線只作識別用 APPLICATION SITE BOUNDARY FOR IDENTIFICATION PURPOSE ONLY

實地照片 SITE PHOTOS

本圖於2024年4月23日擬備，所根據的資料為攝於2024年4月19日的實地照片
PLAN PREPARED ON 23.4.2024
BASED ON SITE PHOTOS
TAKEN ON 19.4.2024

臨時露天存放建築機械、私家車及汽車零件用途的規劃許可續期（為期3年）
新界元朗錦田北錦田公路石崗新村丈量約份第110約地段第629號T分段、
第629號U分段、第630號B分段第16小分段及第630號B分段第17小分段
RENEWAL OF PLANNING APPROVAL FOR TEMPORARY OPEN STORAGE OF
CONSTRUCTION MACHINERY, PRIVATE VEHICLES AND VEHICLE PARTS
FOR A PERIOD OF 3 YEARS
LOTS 629 S.T, 629 S.U, 630 S.B ss.16 AND 630 S.B ss.17 IN D.D. 110,
SHEK KONG SAN TSUEN, KAM TIN MAIN ROAD,
KAM TIN NORTH, YUEN LONG, N.T.

規劃署
PLANNING
DEPARTMENT



參考編號
REFERENCE No.
A/YL-KTN/1003

圖 PLAN
A-4a

4



5



申請地點界線只作識別用 APPLICATION SITE BOUNDARY FOR IDENTIFICATION PURPOSE ONLY

實地照片 SITE PHOTOS

本圖於2024年4月23日擬備，所根據的資料為攝於2024年4月19日的實地照片
PLAN PREPARED ON 23.4.2024
BASED ON SITE PHOTOS
TAKEN ON 19.4.2024

臨時露天存放建築機械、私家車及汽車零件用途的規劃許可續期（為期3年）
新界元朗錦田北錦田公路石崗新村丈量約份第110約地段第629號T分段、
第629號U分段、第630號B分段第16小分段及第630號B分段第17小分段
RENEWAL OF PLANNING APPROVAL FOR TEMPORARY OPEN STORAGE OF
CONSTRUCTION MACHINERY, PRIVATE VEHICLES AND VEHICLE PARTS
FOR A PERIOD OF 3 YEARS
LOTS 629 S.T, 629 S.U, 630 S.B ss.16 AND 630 S.B ss.17 IN D.D. 110,
SHEK KONG SAN TSUEN, KAM TIN MAIN ROAD,
KAM TIN NORTH, YUEN LONG, N.T.

規劃署
PLANNING
DEPARTMENT



參考編號
REFERENCE No.
A/YL-KTN/1003

圖 PLAN
A-4b