


LGV L/UL Space
Dimension: 7m x 3.5m
Unit(s): 2

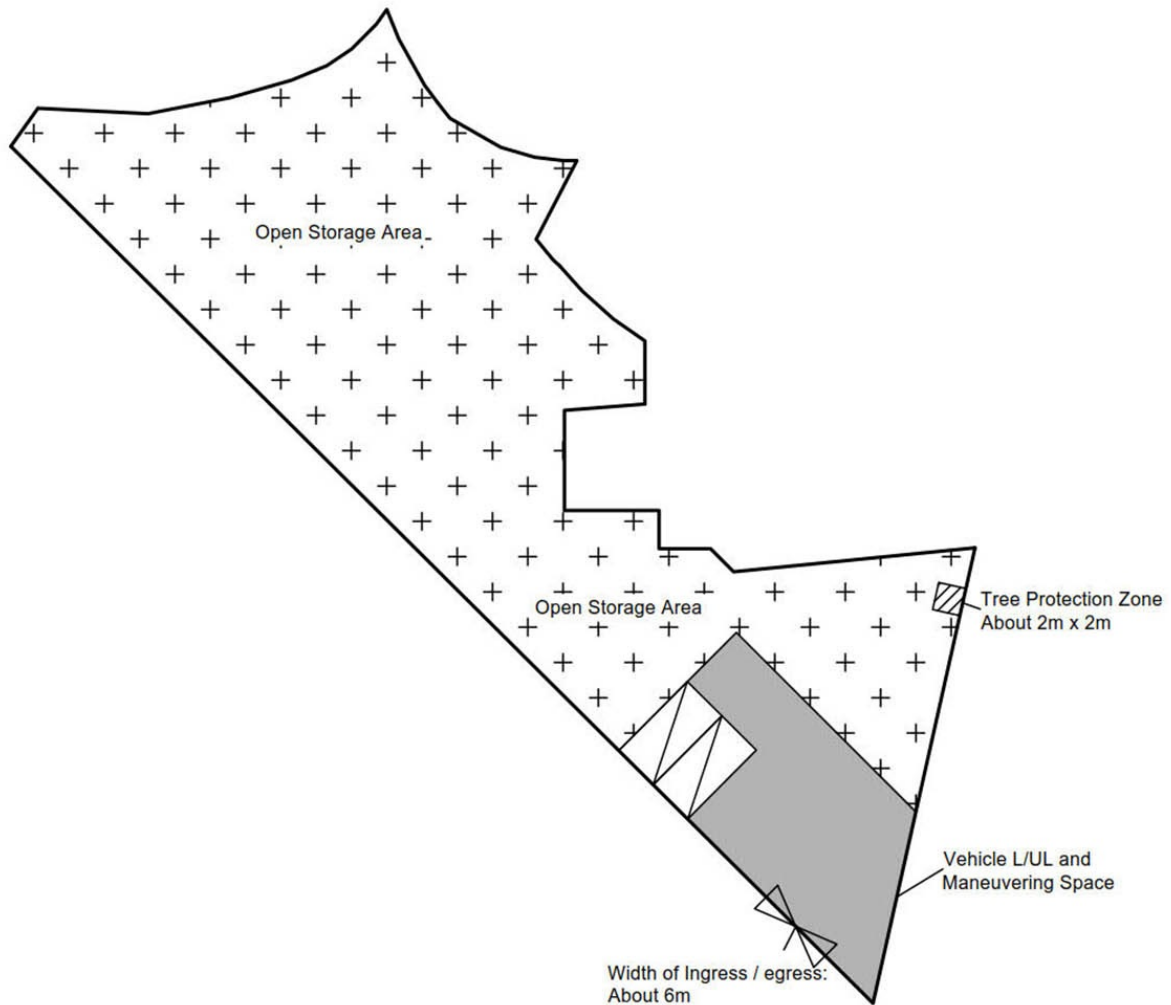

Legend:

- Ingress/egress (Width: About 6m)
- LGV L/UL Space (Unit(s): 2)
- Maneuvering Space
- Open Storage Area
- Vehicle Maneuvering Space
- Tree Protection Zone

Total Area: 1,559.1 m² (About)

Open Storage Area: 1,291.1 m² (About)

Vehicle Maneuvering Space: 264 m² (About)

Tree Protection Zone: 4 m² (About)

Appendix 2

Location: DD 107 Lot 1247 (Part),
1248 (Part), 1249 (Part), 1252 (Part)
and 1253 (Part)

OZP: S/YL-KTN/11
District: Kam Tin North
Zoning: Agriculture

Proposed Layout Plan

擬議佈局平面圖

擬議臨時露天存放建築機械及物料
(為期3年)及填土

Proposed Temporary Open Storage of
Construction Machinery and Materials
For a Period of 3 Years and Filling of Land

SCALE

—1:500—

@A4

For Identification Only

Drawing No.:


Date: 6 January 2025

2-02

(摘錄自申請人於 6. 1. 2025 呈交的進一步資料)
(Extract from Applicant's Further
Information Submitted on 6.1.2025)

參考編號
REFERENCE No.
A/YL-KTN/1018

繪圖
DRAWING
A - 1

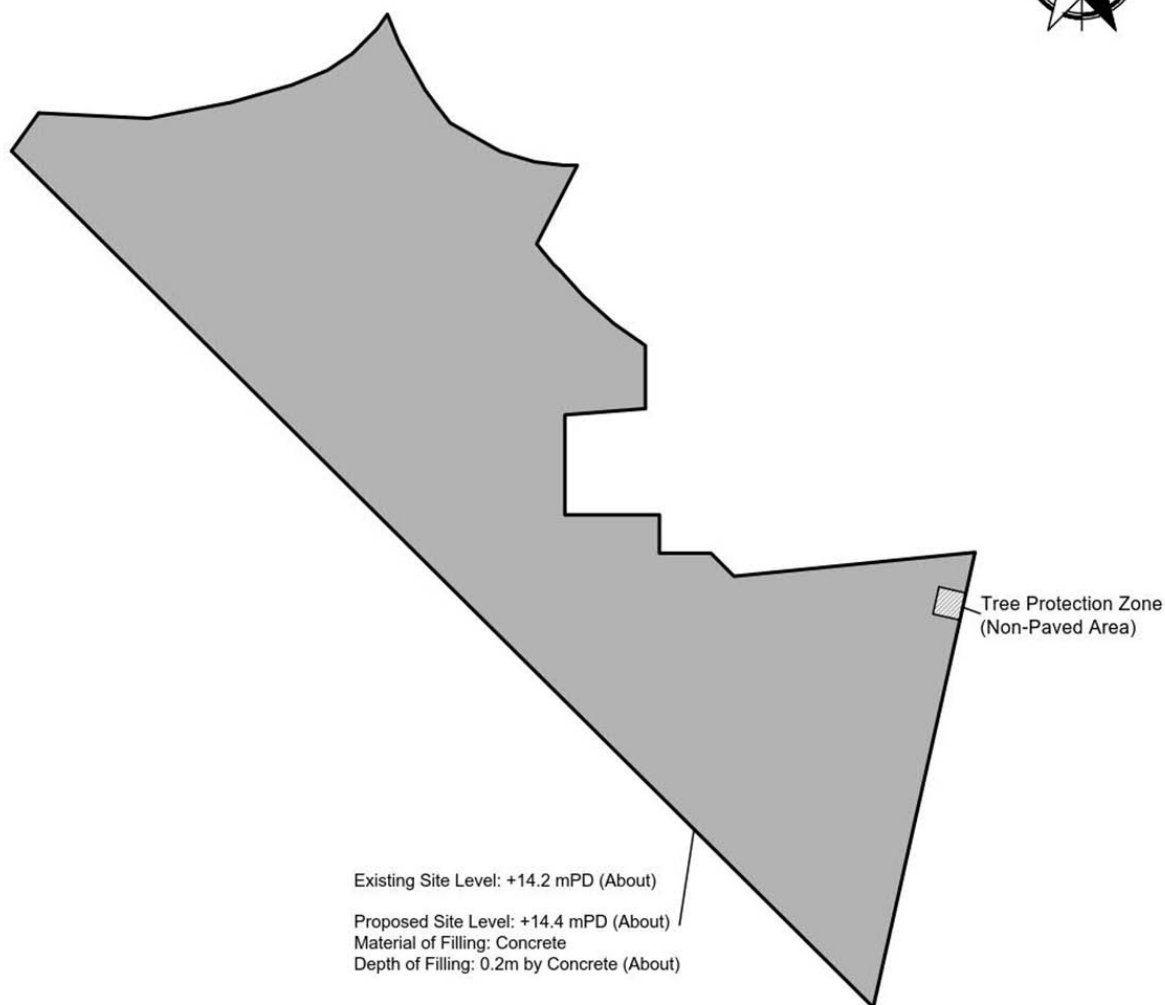

Total Area: 1,559.1 m² (About)
Paved Area: 1,555.1 m² (About)
Non-Paved Area: 4 m² (About)


Legend:

-  Paved Area 平整範圍
-  Non-Paved Area 不平整範圍

Appendix 4 Location: DD 107 Lot 1247 (Part), 1248 (Part), 1249 (Part), 1252 (Part) and 1253 (Part) OZP: S/YL-KTN/11 District: Kam Tin North Zoning: Agriculture Date: 15 September 2024	Paved Area 平整位置圖 擬議臨時露天存放建築機械及物料 (為期3年)及填土 Proposed Temporary Open Storage of Construction Machinery and Materials For a Period of 3 Years and Filling of Land	SCALE 1:500 @A4
		For Identification Only Drawing No.: 4-01

(摘錄自申請人於 6. 1. 2025 呈交的進一步資料)
(Extract from Applicant's Further Information Submitted on 6.1.2025)

參考編號 REFERENCE No. A/YL-KTN/1018	繪圖 DRAWING A - 2
--	------------------------

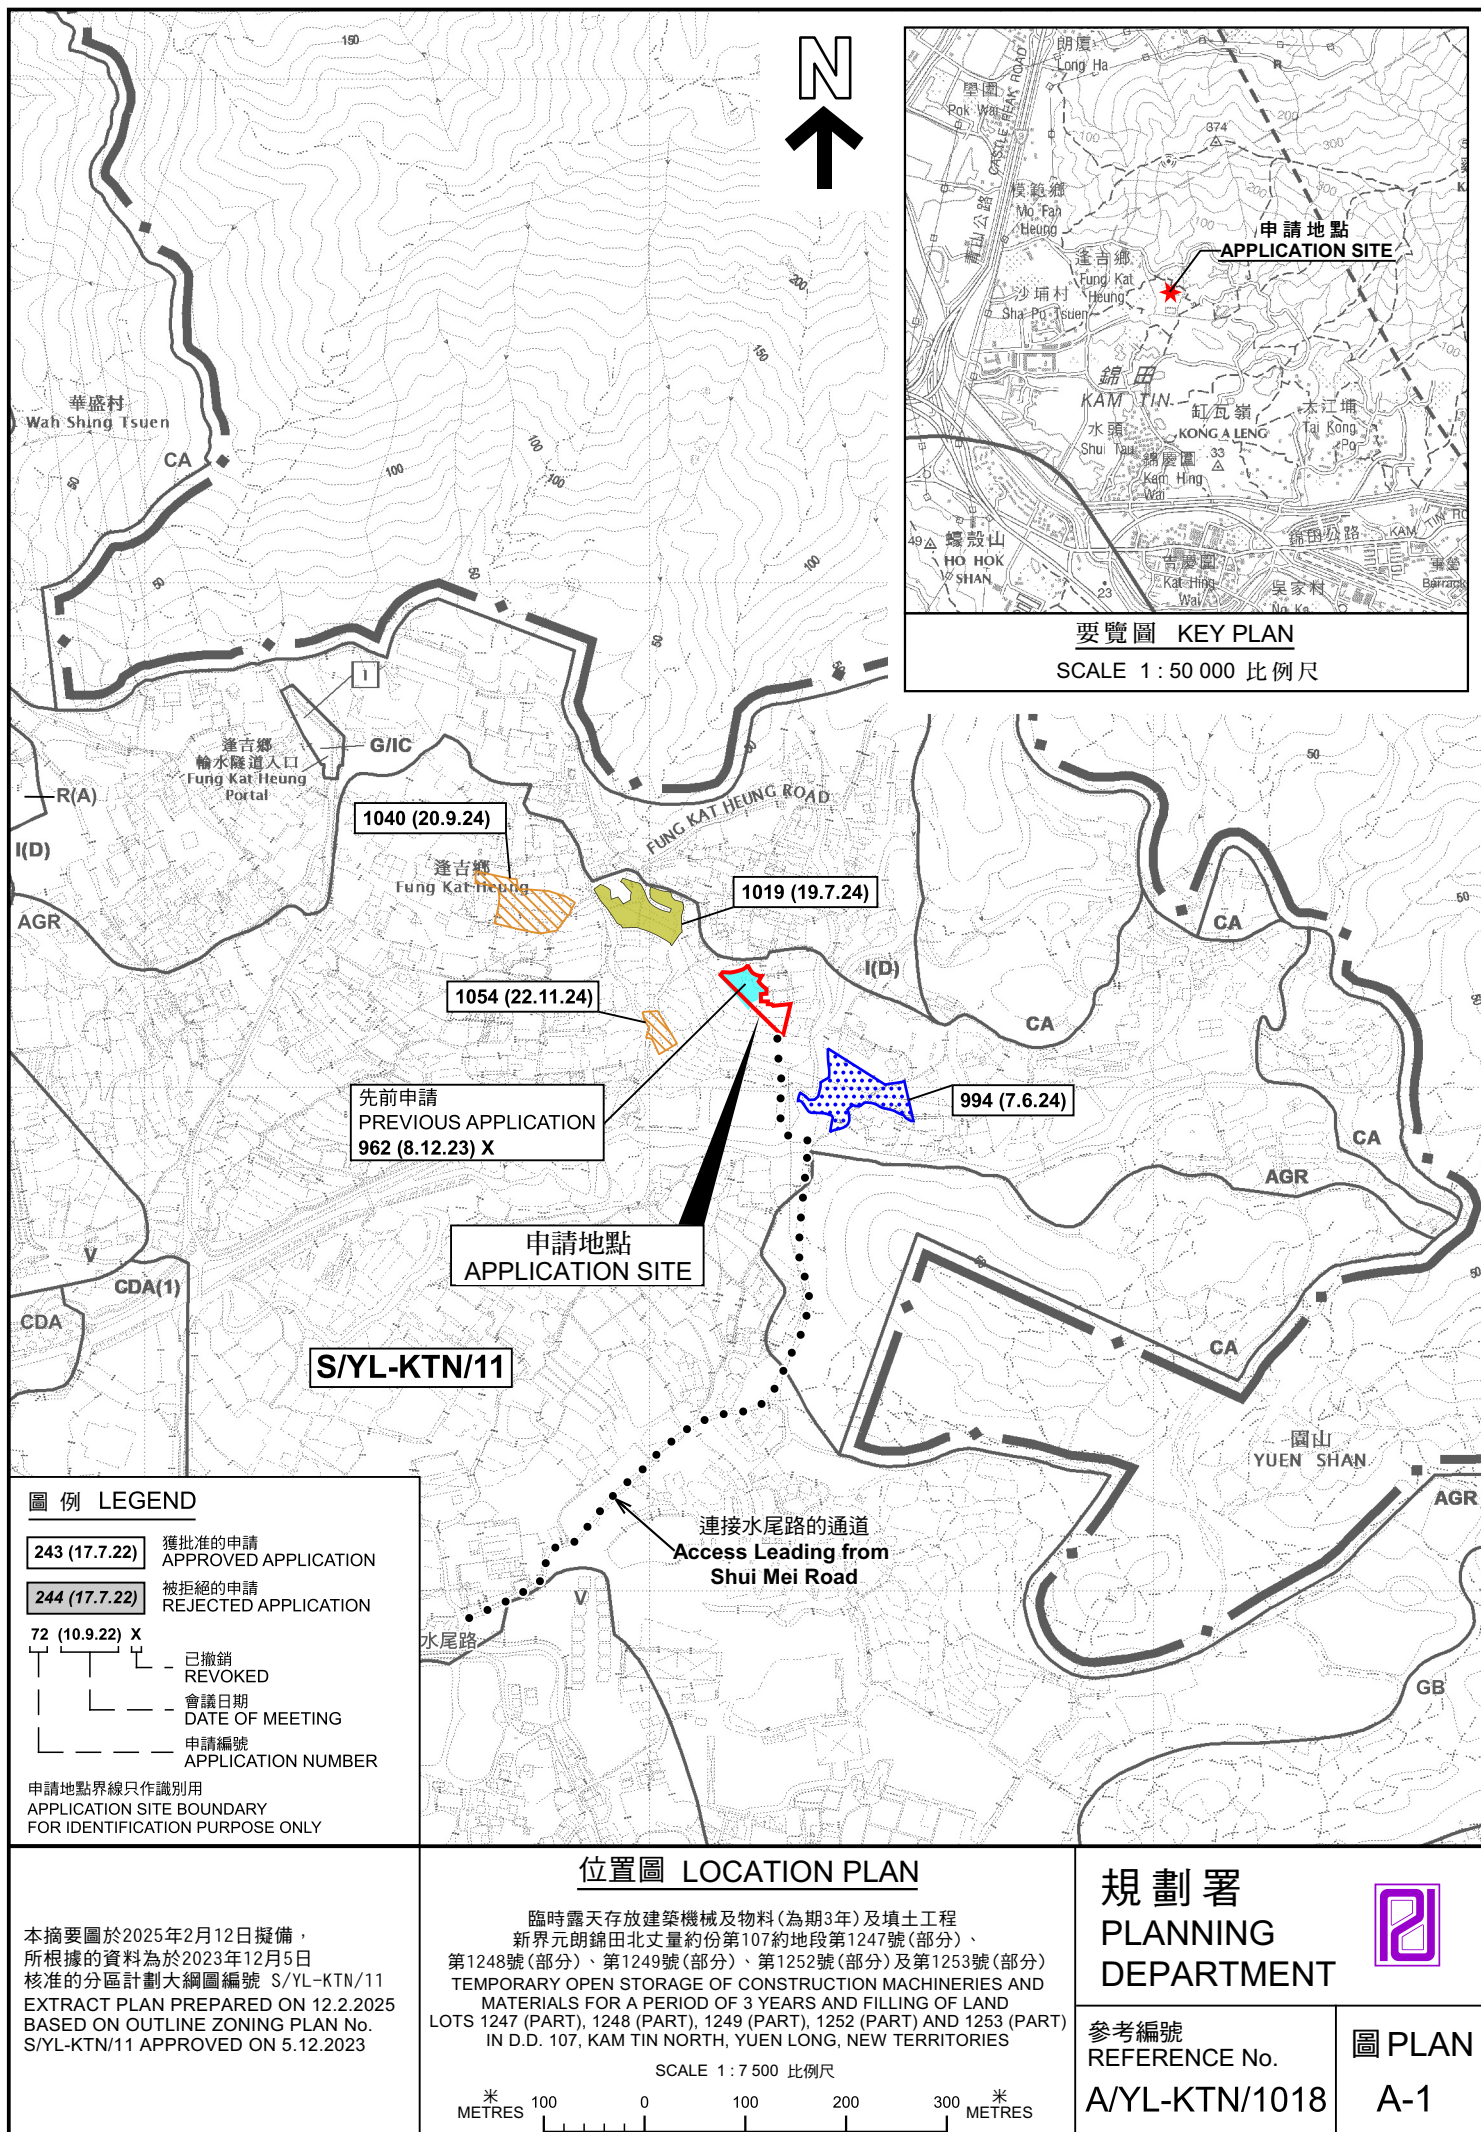



圖例 LEGEND

 申請地點 (界線只作識別用)
APPLICATION SITE (BOUNDARY FOR IDENTIFICATION PURPOSE ONLY)

 入口/出口
INGRESS / EGRESS

本摘要圖於2025年2月12日擬備，
所根據的資料為地政總署於2024年3月19日
拍得的航攝照片編號 E219858C
EXTRACT PLAN PREPARED ON 12.2.2025
BASED ON AERIAL PHOTO NO.
E219858C TAKEN ON
19.3.2024 BY LANDS DEPARTMENT

航攝照片 AERIAL PHOTO

臨時露天存放建築機械及物料 (為期3年) 及填土工程
新界元朗錦田北丈量約份第107約地段第1247號(部分)、
第1248號(部分)、第1249號(部分)、第1252號(部分)及第1253號(部分)
TEMPORARY OPEN STORAGE OF CONSTRUCTION MACHINERIES AND
MATERIALS FOR A PERIOD OF 3 YEARS AND FILLING OF LAND
LOTS 1247 (PART), 1248 (PART), 1249 (PART), 1252 (PART) AND 1253 (PART)
IN D.D. 107, KAM TIN NORTH, YUEN LONG, NEW TERRITORIES

規劃署 PLANNING DEPARTMENT		
參考編號 REFERENCE No. A/YL-KTN/1018	圖 PLAN A-3	



申請地點界線只作識別用 APPLICATION SITE BOUNDARY FOR IDENTIFICATION PURPOSE ONLY

實地照片 SITE PHOTOS

本圖於2025年2月12日擬備，所根據的資料為攝於2025年1月28日的實地照片
PLAN PREPARED ON 12.2.2025
BASED ON SITE PHOTOS
TAKEN ON 28.1.2025

臨時露天存放建築機械及物料(為期3年)及填土工程
新界元朗錦田北丈量約份第107約地段第1247號(部分)、
第1248號(部分)、第1249號(部分)、第1252號(部分)及第1253號(部分)
TEMPORARY OPEN STORAGE OF CONSTRUCTION MACHINERIES AND
MATERIALS FOR A PERIOD OF 3 YEARS AND FILLING OF LAND
LOTS 1247 (PART), 1248 (PART), 1249 (PART), 1252 (PART) AND 1253 (PART)
IN D.D. 107, KAM TIN NORTH, YUEN LONG, NEW TERRITORIES

規劃署
PLANNING
DEPARTMENT



參考編號
REFERENCE No.
A/YL-KTN/1018

圖 PLAN
A-4