


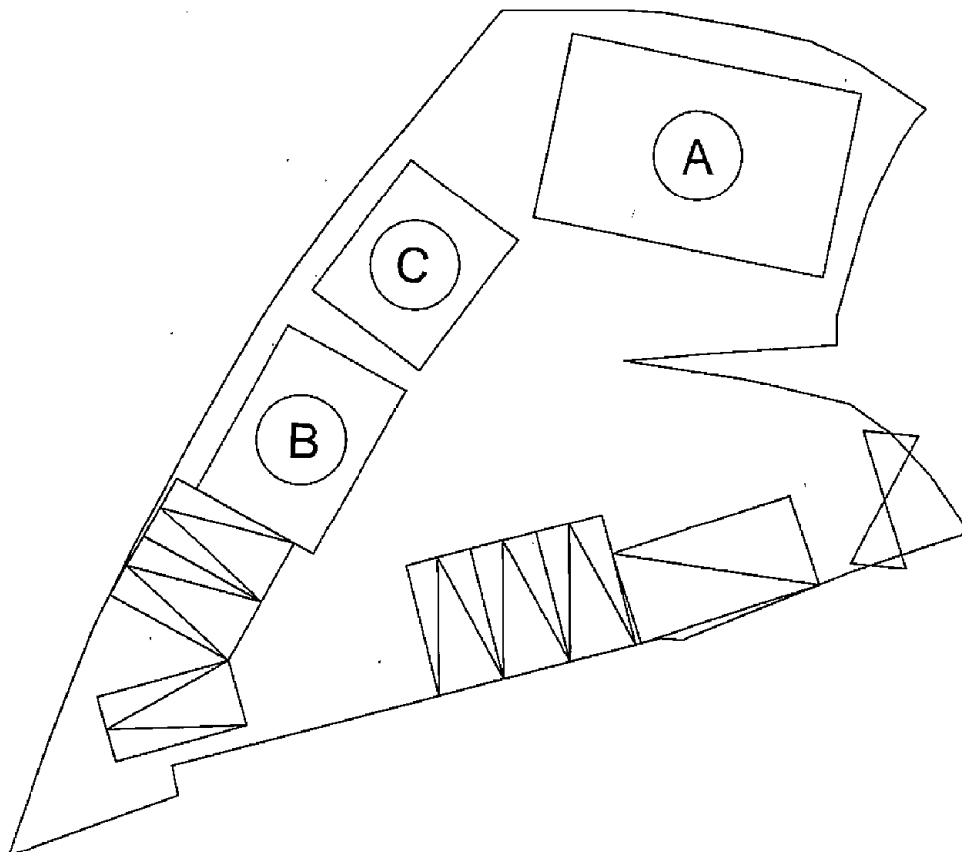

Proposed Structures Details:

Animal Boarding Establishment (1-storey)

Dimension: 11m x 7m (About)

Non-Domestic GFA: 77m² (About)

Building Height: Not Exceeding 3.5m

Unit(s): 1

Private Car Parking Space

Dimension: 5m x 2.5m

Unit(s): 6

Site Office (2-storey)

Dimension: 5m x 7m (About)

Non-Domestic GFA: 70m² (About)

Building Height: Not Exceeding 6.5m

Unit(s): 1

LGV L/UL Space

Dimension: 7m x 3.5m

Unit(s): 1

Storage (1-storey)

Dimension: 5m x 6.1m (About)

Non-Domestic GFA: 30.5m² (About)

Building Height: Not Exceeding 3.5m

Unit(s): 1

Legend:

⌵ Ingress/egress (Width: 5m)

□ Proposed Structures

Ⓐ Animal Boarding Establishment

Ⓑ Site Office

Ⓒ Storage

⌵ Private Car Parking Space

⌵ LGV L/UL Space

Total Area: 579.7 m² (About)

Covered Area: 142.5 m² (About)

Uncovered Area: 437.2 m² (About)

Non-Domestic GFA: 177.5 m² (About)

Nos. of Proposed Structures: 3

Appendix 2

Location: DD 109 Lot 1025 RP
App. No.:

OZP: S/YL-KTN/9
District: Kam Tin North
Zoning: Agriculture

Date: 19 February 2021

Proposed Layout Plan

擬議平面圖

擬議臨時寵物寄養所及填土
(為期3年)

Proposed Temporary Animal Boarding
Establishment and Filling of Land
For a Period of 3 Years

SCALE

1:250

@A4

For Identification Only



Drawing No.:

2-01

(摘錄自申請人於 22.2.2021 呈交的申請書)
(Extract from Applicant's
Submission of 22.2.2021)

參考編號
REFERENCE No.
A/YL-KTN/756

繪圖 DRAWING
A-1

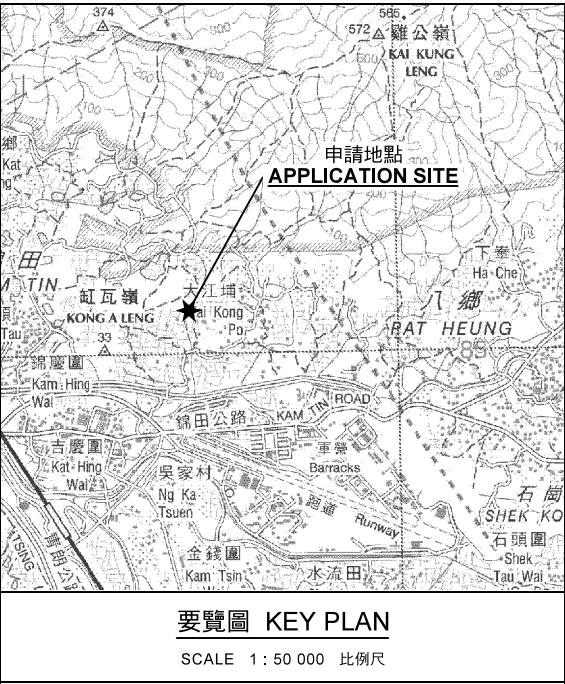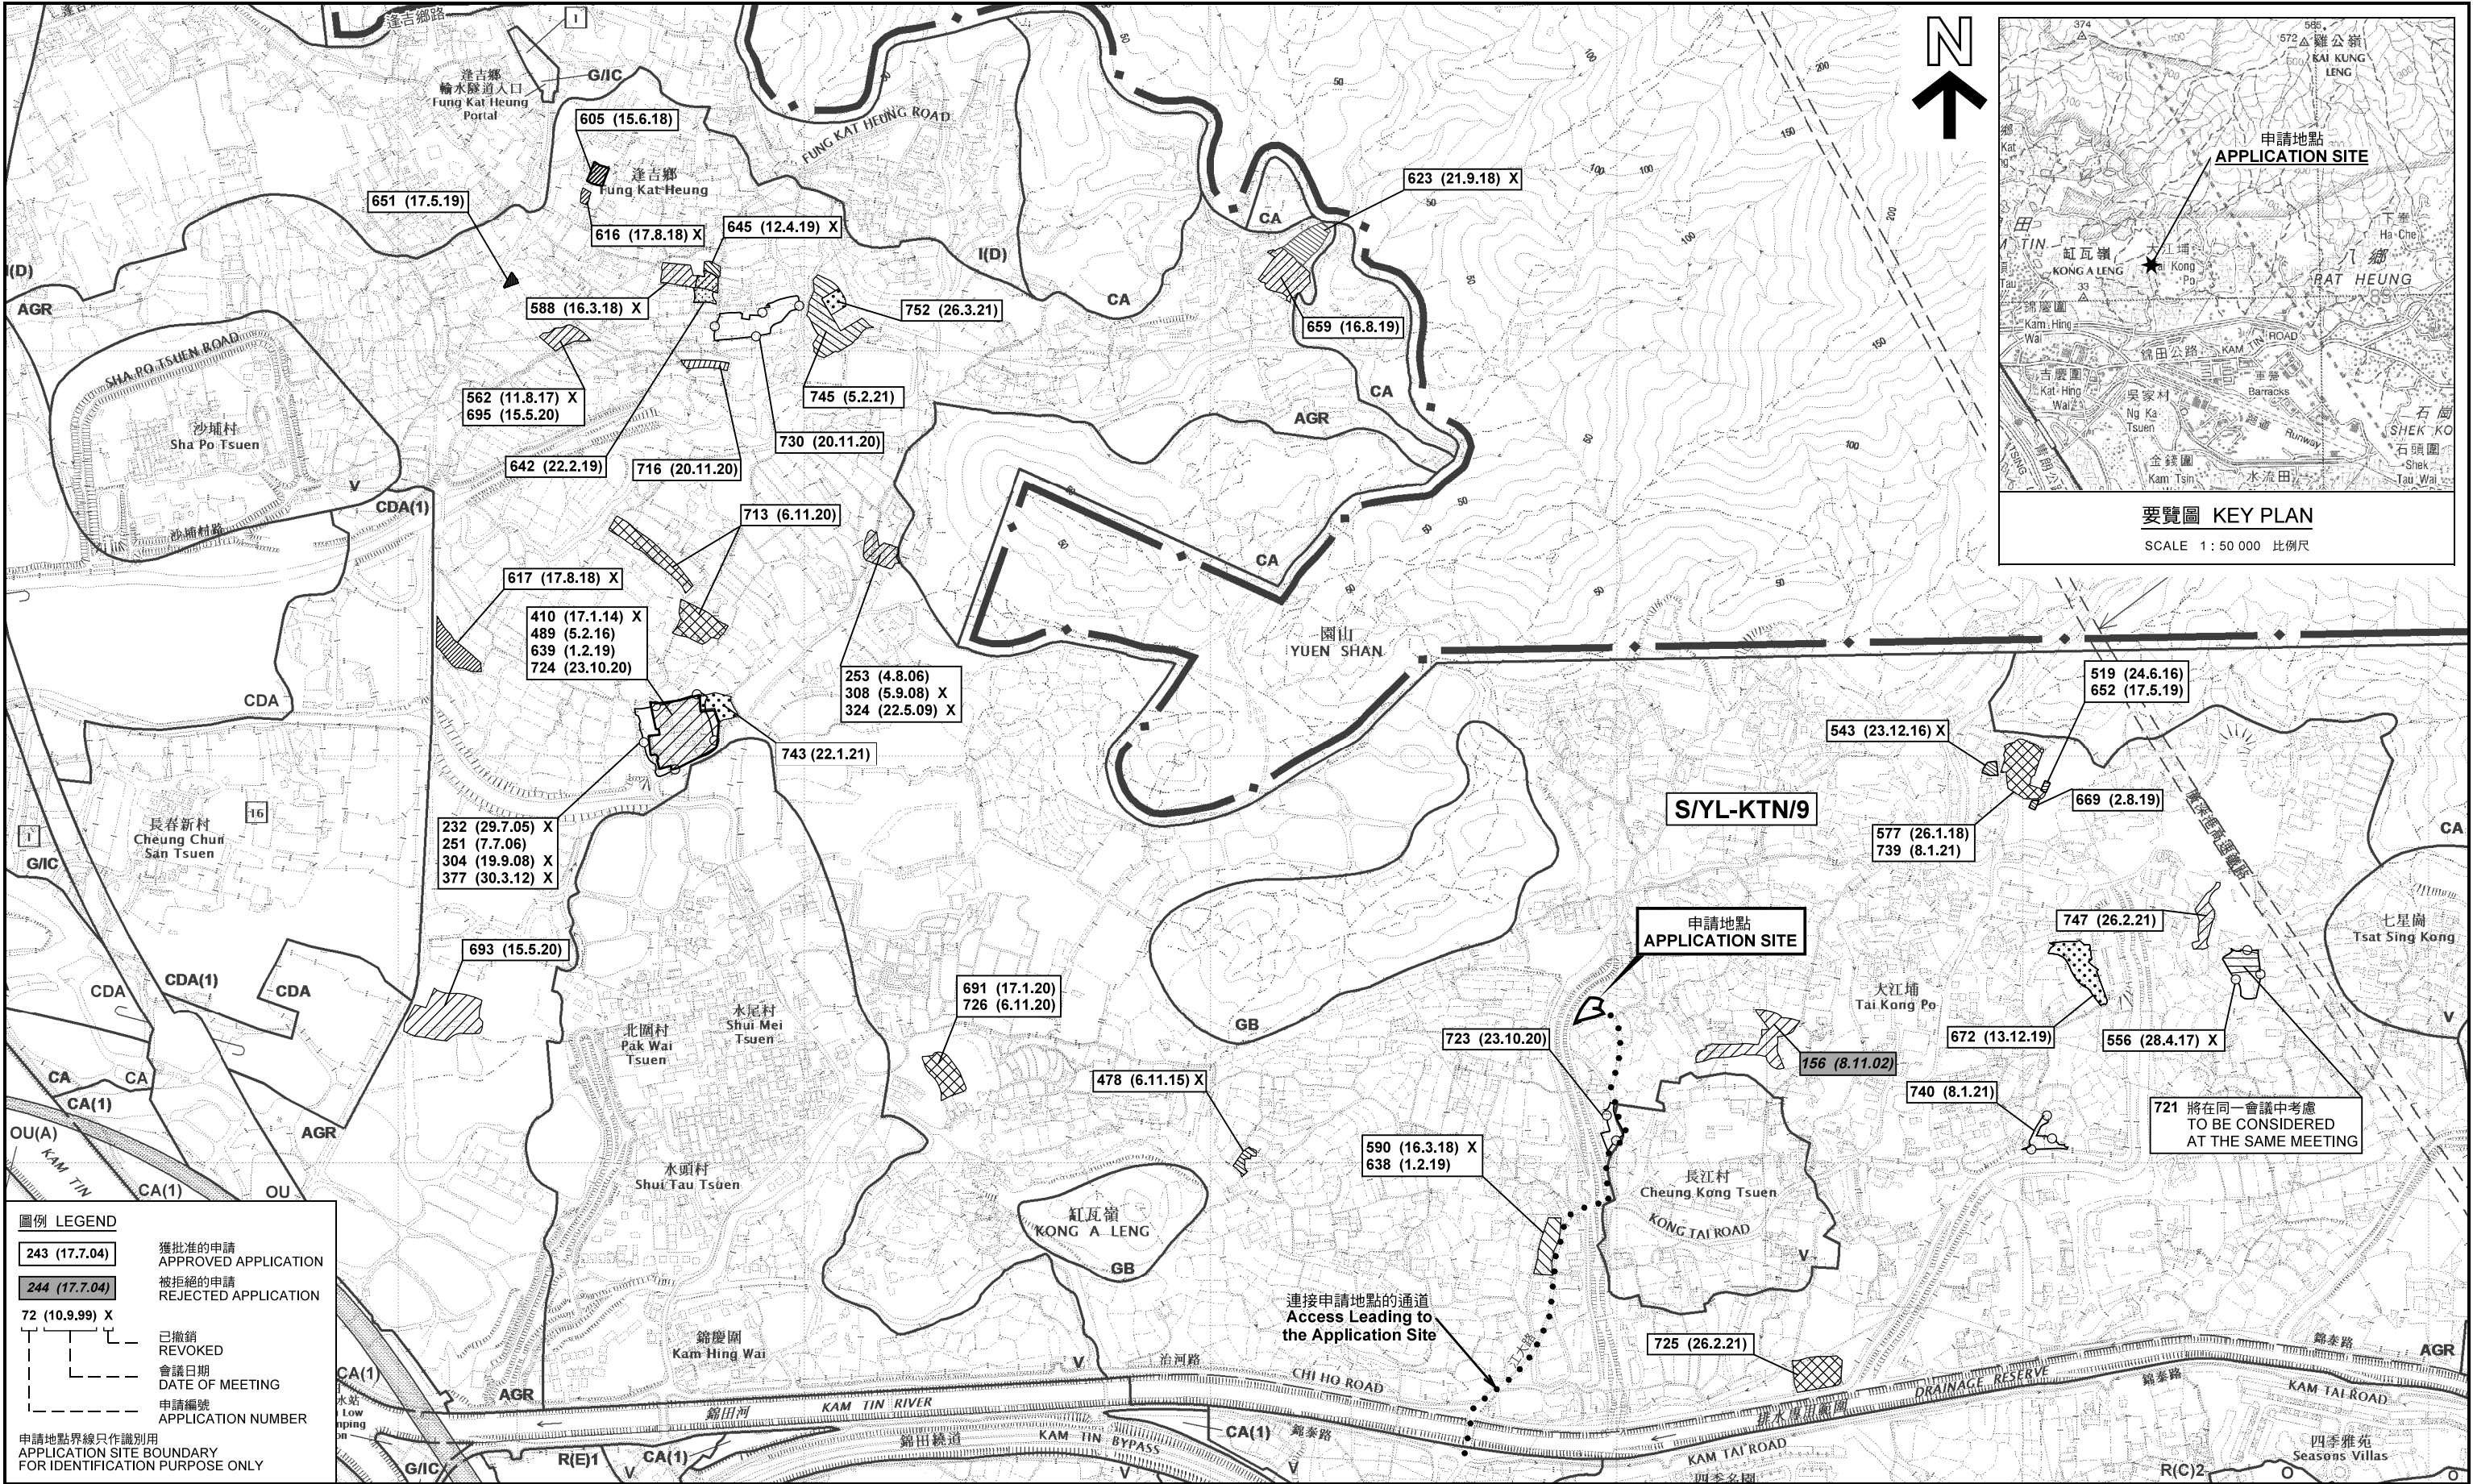


- 圖例 LEGEND**
- 243 (17.7.04) 獲批准的申請 APPROVED APPLICATION
 - 244 (17.7.04) 被拒絕的申請 REJECTED APPLICATION
 - 72 (10.9.99) X 已撤銷 REVOKED
 - 會議日期 DATE OF MEETING
 - 申請編號 APPLICATION NUMBER
- 申請地點界線只作識別用
APPLICATION SITE BOUNDARY FOR IDENTIFICATION PURPOSE ONLY

位置圖及同類申請 LOCATION PLAN WITH SIMILAR APPLICATIONS

本摘要圖於2021年4月9日擬備，
所根據的資料為於2014年12月2日
核准的分區計劃大綱圖編號 S/YL-KTN/9
EXTRACT PLAN PREPARED ON 9.4.2021
BASED ON OUTLINE ZONING PLAN No.
S/YL-KTN/9 APPROVED ON 2.12.2014

擬議臨時動物寄養所（為期3年）及填土
新界元朗錦田北丈量約份第109約地段第1025號餘段
PROPOSED TEMPORARY ANIMAL BOARDING ESTABLISHMENT
FOR A PERIOD OF 3 YEARS AND FILLING OF LAND
LOT 1025 RP IN D.D. 109, KAM TIN NORTH, YUEN LONG, N.T.

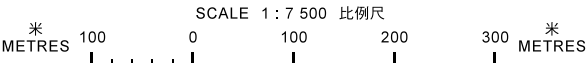


規劃署
PLANNING DEPARTMENT



參考編號 REFERENCE No.
A/YL-KTN/756

圖 PLAN
A-1

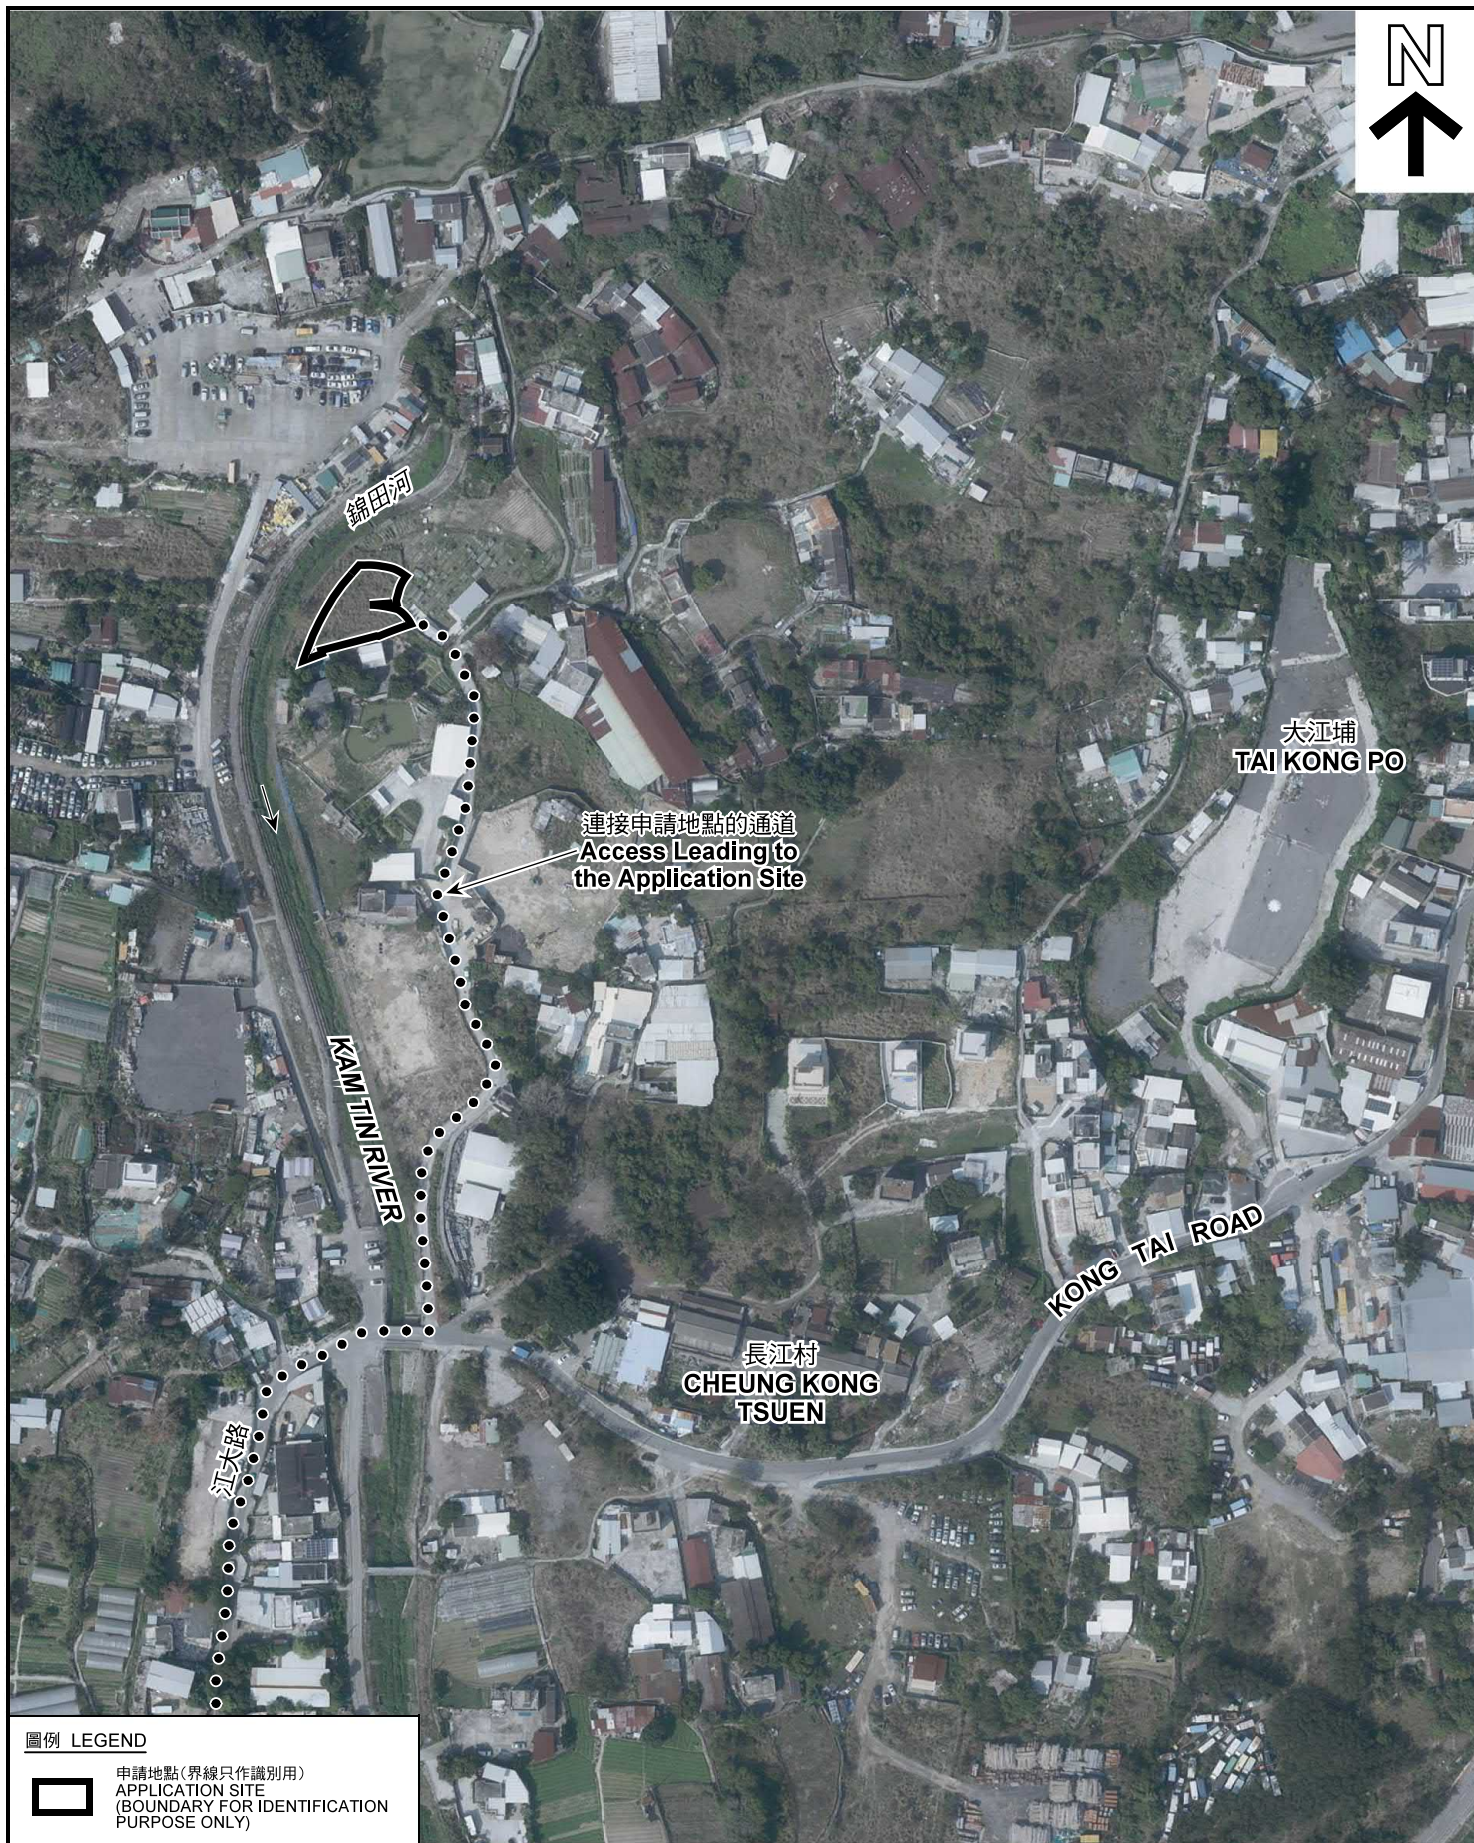

圖例 LEGEND



申請地點 (界線只作識別用)
APPLICATION SITE
(BOUNDARY FOR IDENTIFICATION
PURPOSE ONLY)

本摘要圖於2021年4月9日擬備，所根據的資料為地政總署於2020年2月18日拍得的航攝照片編號 E089308C
EXTRACT PLAN PREPARED ON 9.4.2021
BASED ON AERIAL PHOTO No.
E089308C TAKEN ON 18.2.2020
BY LANDS DEPARTMENT

航攝照片 AERIAL PHOTO

擬議臨時動物寄養所 (為期3年) 及填土
新界元朗錦田北丈量約份第109約地段第1025號餘段
PROPOSED TEMPORARY ANIMAL BOARDING ESTABLISHMENT
FOR A PERIOD OF 3 YEARS AND FILLING OF LAND
LOT 1025 RP IN D.D. 109, KAM TIN NORTH, YUEN LONG, N.T.

規 劃 署
PLANNING
DEPARTMENT



參考編號
REFERENCE No.
A/YL-KTN/756

圖 PLAN
A-3



日期 DATE 31.3.2021



日期 DATE 23.3.2021

申請地點界線只作識別用 APPLICATION SITE BOUNDARY FOR IDENTIFICATION PURPOSE ONLY

實地照片 SITE PHOTOS

本圖於2021年4月9日擬備，所根據的資料為攝於2021年3月23日及3月31日的實地照片
PLAN PREPARED ON 9.4.2021
BASED ON SITE PHOTOS
TAKEN ON 23.3.2021 AND 31.3.2021

擬議臨時動物寄養所（為期3年）及填土
新界元朗錦田北丈量約份第109約地段第1025號餘段
PROPOSED TEMPORARY ANIMAL BOARDING ESTABLISHMENT
FOR A PERIOD OF 3 YEARS AND FILLING OF LAND
LOT 1025 RP IN D.D. 109, KAM TIN NORTH, YUEN LONG, N.T.

規劃署
PLANNING
DEPARTMENT



參考編號
REFERENCE No.
A/YL-KTN/756

圖 PLAN
A-4