

Structure "A"

Structure "B"

Structure "C"

Container Office

13.5m x 5.8m x 4.5m (汽車儲物室)

19.3m x 9.4m x 4.5m (機械零件儲物室)

13.2m x 11.4m x 4.5m (辦公室、汽車及汽車零件儲物室)

12m x 3.3m x 4.5m

(貨柜兩層, 上層儲物, 下層辦公室)

上層為1個貨柜: 面積為: 6M x 3.3M x 2.25M

下層為2個貨柜: 面積為: 12M x 3.3M x 2.25M

APPLICATION
AREA

Space for
parking,
loading/unloading

Container Office

Site Boundary

Landscapping

ENTRANCE

Landscapping

SETBACK
AREA

APPROX. 10 m

25 m

KAM TIN ROAD

PROJECT:
LOTS 629T, 629U, 630B16 & 630B17,
DD 110, KAM TIN NORTH,
YUEN LONG, N.T.


DRG. TITLE:
SCHEMATIC LAYOUT PLAN

NOT TO SCALE
FOR IDENTIFICATION PURPOSE ONLY

(摘錄自申請人於 17.3.2021 呈交的申請書)
(Extract from Applicant's
Submission of 17.3.2021)

參考編號
REFERENCE No.
A/YL-KTN/762

繪圖 DRAWING
A-1

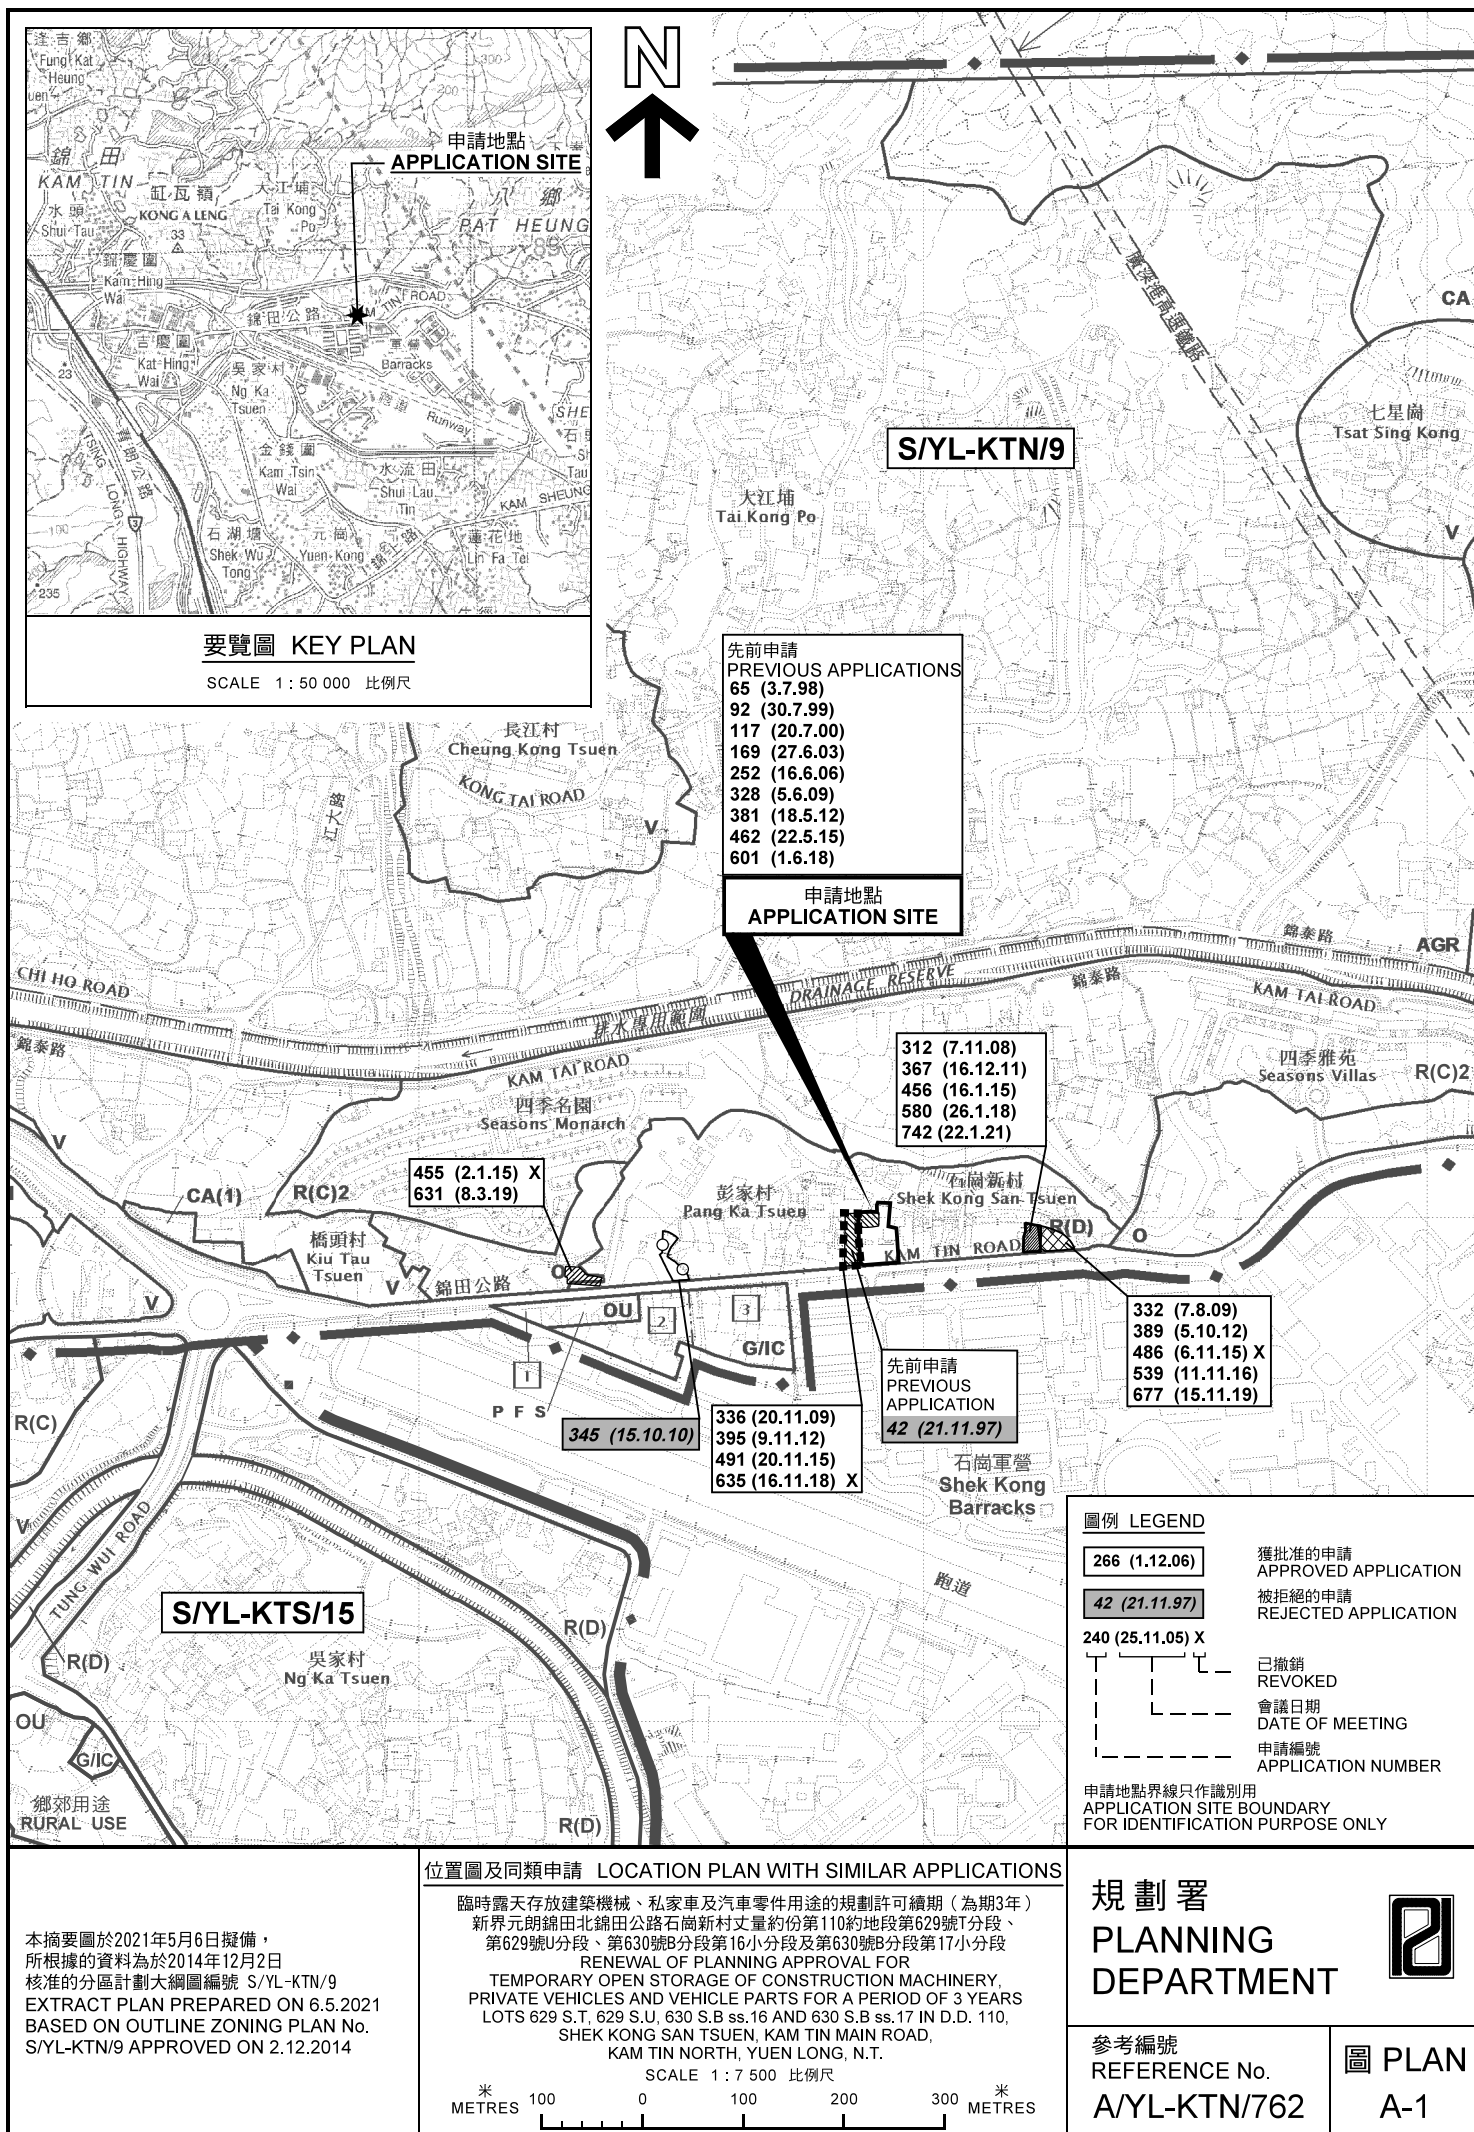



圖例 LEGEND



申請地點(界線只作識別用)
APPLICATION SITE
(BOUNDARY FOR IDENTIFICATION
PURPOSE ONLY)

本摘要圖於2021年4月22日擬備，所根據的資料為地政總署於2020年11月25日拍得的航攝照片編號 E105140C
EXTRACT PLAN PREPARED ON 22.4.2021
BASED ON AERIAL PHOTO No.
E105140C TAKEN ON 25.11.2020
BY LANDS DEPARTMENT

航攝照片 AERIAL PHOTO

臨時露天存放建築機械、私家車及汽車零件用途的規劃許可續期（為期3年）
新界元朗錦田北錦田公路石崗新村丈量約份第110約地段第629號T分段、
第629號U分段、第630號B分段第16小分段及第630號B分段第17小分段
RENEWAL OF PLANNING APPROVAL FOR
TEMPORARY OPEN STORAGE OF CONSTRUCTION MACHINERY,
PRIVATE VEHICLES AND VEHICLE PARTS FOR A PERIOD OF 3 YEARS
LOTS 629 S.T, 629 S.U, 630 S.B ss.16 AND 630 S.B ss.17 IN D.D. 110,
SHEK KONG SAN TSUEN, KAM TIN MAIN ROAD,
KAM TIN NORTH, YUEN LONG, N.T.

規 劃 署
PLANNING
DEPARTMENT




參考編號
REFERENCE No.
A/YL-KTN/762

圖 PLAN
A-3

1



2

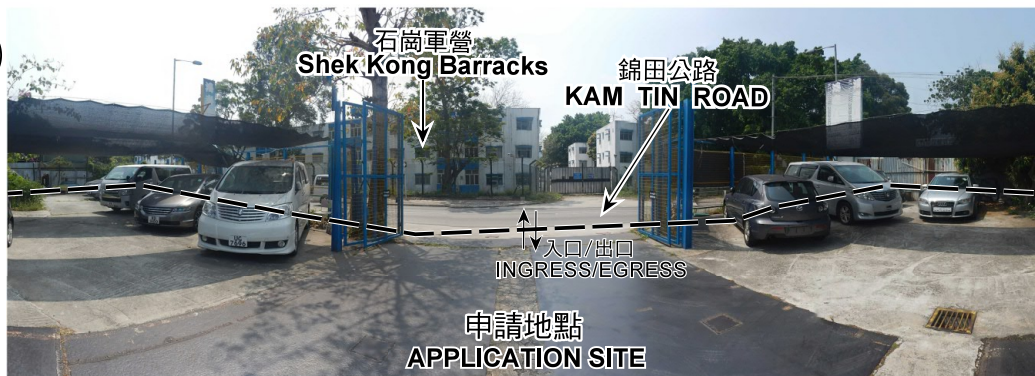

3



4



5



申請地點界線只作識別用 APPLICATION SITE BOUNDARY FOR IDENTIFICATION PURPOSE ONLY

實地照片 SITE PHOTOS

臨時露天存放建築機械、私家車及汽車零件用途的規劃許可續期（為期3年）
 新界元朗錦田北錦田公路石崗新村丈量約份第110約地段第629號T分段、
 第629號U分段、第630號B分段第16小分段及第630號B分段第17小分段
 RENEWAL OF PLANNING APPROVAL FOR
 TEMPORARY OPEN STORAGE OF CONSTRUCTION MACHINERY,
 PRIVATE VEHICLES AND VEHICLE PARTS FOR A PERIOD OF 3 YEARS
 LOTS 629 S.T, 629 S.U, 630 S.B ss.16 AND 630 S.B ss.17 IN D.D. 110,
 SHEK KONG SAN TSUEN, KAM TIN MAIN ROAD,
 KAM TIN NORTH, YUEN LONG, N.T.

規劃署
 PLANNING
 DEPARTMENT



參考編號
 REFERENCE No.
 A/YL-KTN/762

圖 PLAN
 A-4

本圖於2021年4月22日擬備，所根據的資料為攝於2021年3月26日的實地照片
 PLAN PREPARED ON 22.4.2021
 BASED ON SITE PHOTOS
 TAKEN ON 26.3.2021