

N



Structure 2

Site office and toilet
GFA: not exceeding 20m²
Height: Not exceeding 4.5m
No. of storey: 1

Structure 1

Dog kennel
GFA: not exceeding 180m²
Height: Not exceeding 4.5m
No. of storey: 1

9m wide
Ingress/
Egress



3 parking spaces
of 5m x 2.5m for
private car

Project 項目名稱:

Proposed Temporary Animal Boarding Establishment (Dog Kennel) for a Period of 3 Years and Filling of Land at Lots 1347 S.W & 1347 S.AD in D.D.107, Fung Kat Heung, Kam Tin, Yuen Long, N.T.

Drawing Title 圖目:

Proposed Layout Plan

Remarks 備註:

Drawing No. 圖號:

Figure 3

Scale 比例:

1:1000

(摘錄自申請人於 27. 10. 2021 呈交的申請書)
(Extract from Applicant's
Submission of 27.10.2021)

參考編號

REFERENCE No.

A/YL-KTN/797

繪圖 DRAWING

A-1

N




Structure 2

Site office and toilet
GFA: not exceeding 20m²
Height: Not exceeding 4.5m
No. of storey: 1

Structure 1

Dog kennel
GFA: not exceeding 180m²
Height: Not exceeding 4.5m
No. of storey: 1

9m wide
Ingress/
Egress

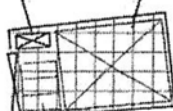

3 parking spaces
of 5m x 2.5m for
private car

Project 項目名稱:

Proposed Temporary Animal Boarding Establishment (Dog Kennel) for a Period of 3 Years and Filling of Land at Lots 1347 S.W & 1347 S.AD in D.D.107, Fung Kat Heung, Kam Tin, Yuen Long, N.T.

Drawing Title 圖目:

Proposed Land Filling Plan

Drawing No. 圖號:

Figure 4

Remarks 備註:



Area proposed to be filled by 20cm thick concrete

Scale 比例:

4:1000

(摘錄自申請人於 27. 10. 2021 呈交的申請書)
(Extract from Applicant's
Submission of 27.10.2021)

參考編號

REFERENCE No.

A/YL-KTN/797

繪圖 DRAWING

A-2



圖例 LEGEND



申請地點(界線只作識別用)
APPLICATION SITE
(BOUNDARY FOR IDENTIFICATION
PURPOSE ONLY)

本摘要圖於2021年12月21日擬備，所根據的資料為地政總署於2021年1月15日拍得的航攝照片編號 E127266C
EXTRACT PLAN PREPARED ON 21.12.2021
BASED ON AERIAL PHOTO No.
E127266C TAKEN ON 15.1.2021
BY LANDS DEPARTMENT

航攝照片 AERIAL PHOTO


擬議臨時動物寄養所(犬舍) (為期 3 年) 及填土工程
元朗錦田達吉鄉丈量約份第107約
地段第1347號W分段及第1347號AD分段
PROPOSED TEMPORARY ANIMAL BOARDING ESTABLISHMENT
(DOG KENNEL) FOR A PERIOD OF 3 YEARS AND FILLING OF LAND
LOTS 1347 S.W AND 1347 S.AD IN D.D.107,
FUNG KAT HEUNG, KAM TIN, YUEN LONG

規劃署
PLANNING
DEPARTMENT



參考編號
REFERENCE No.
A/YL-KTN/797

圖 PLAN
A-3

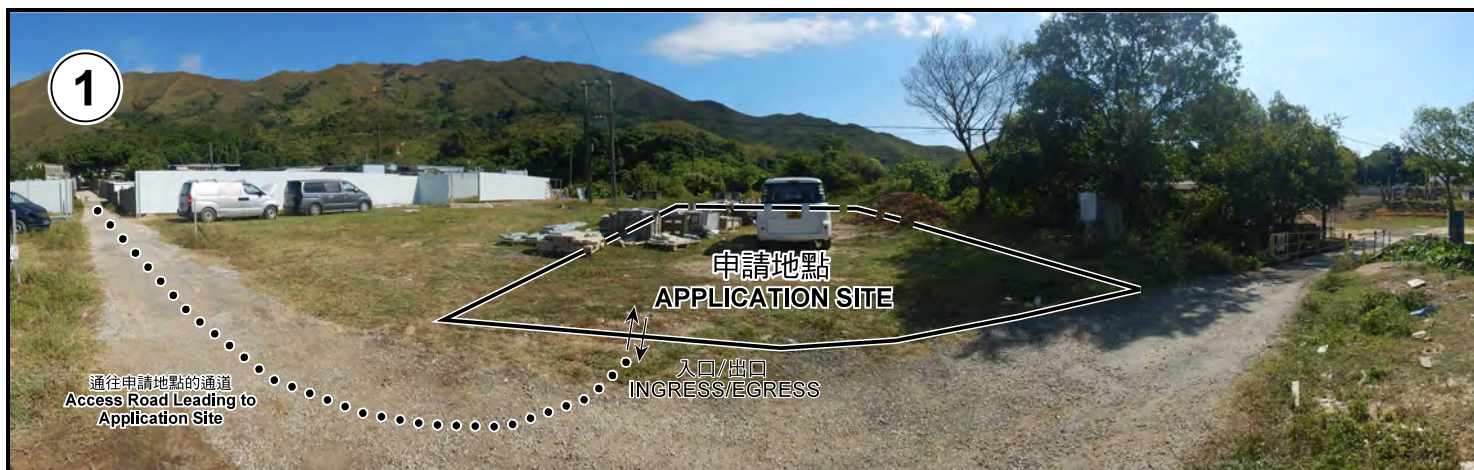

申請地點界線只作識別用 APPLICATION SITE BOUNDARY FOR IDENTIFICATION PURPOSE ONLY

實地照片 SITE PHOTOS

本圖於2021年11月30日擬備，所根據的資料為攝於2021年11月9日的實地照片
PLAN PREPARED ON 30.11.2021
BASED ON SITE PHOTOS
TAKEN ON 9.11.2021

擬議臨時動物寄養所（犬舍）（為期 3 年）及填土工程
元朗錦田達吉鄉丈量約份第107約
地段第1347號W分段及第1347號AD分段
PROPOSED TEMPORARY ANIMAL BOARDING ESTABLISHMENT
(DOG KENNEL) FOR A PERIOD OF 3 YEARS AND FILLING OF LAND
LOTS 1347 S.W AND 1347 S.AD IN D.D.107,
FUNG KAT HEUNG, KAM TIN, YUEN LONG

規劃署
PLANNING
DEPARTMENT



參考編號
REFERENCE No.
A/YL-KTN/797

圖 PLAN
A-4