




(摘錄自申請人於 29. 11. 2021 呈交的申請書)
(Extract from Applicant's
Submission of 29.11.2021)

參考編號
REFERENCE No.
A/YL-KTN/805

繪圖 **DRAWING**
A-1

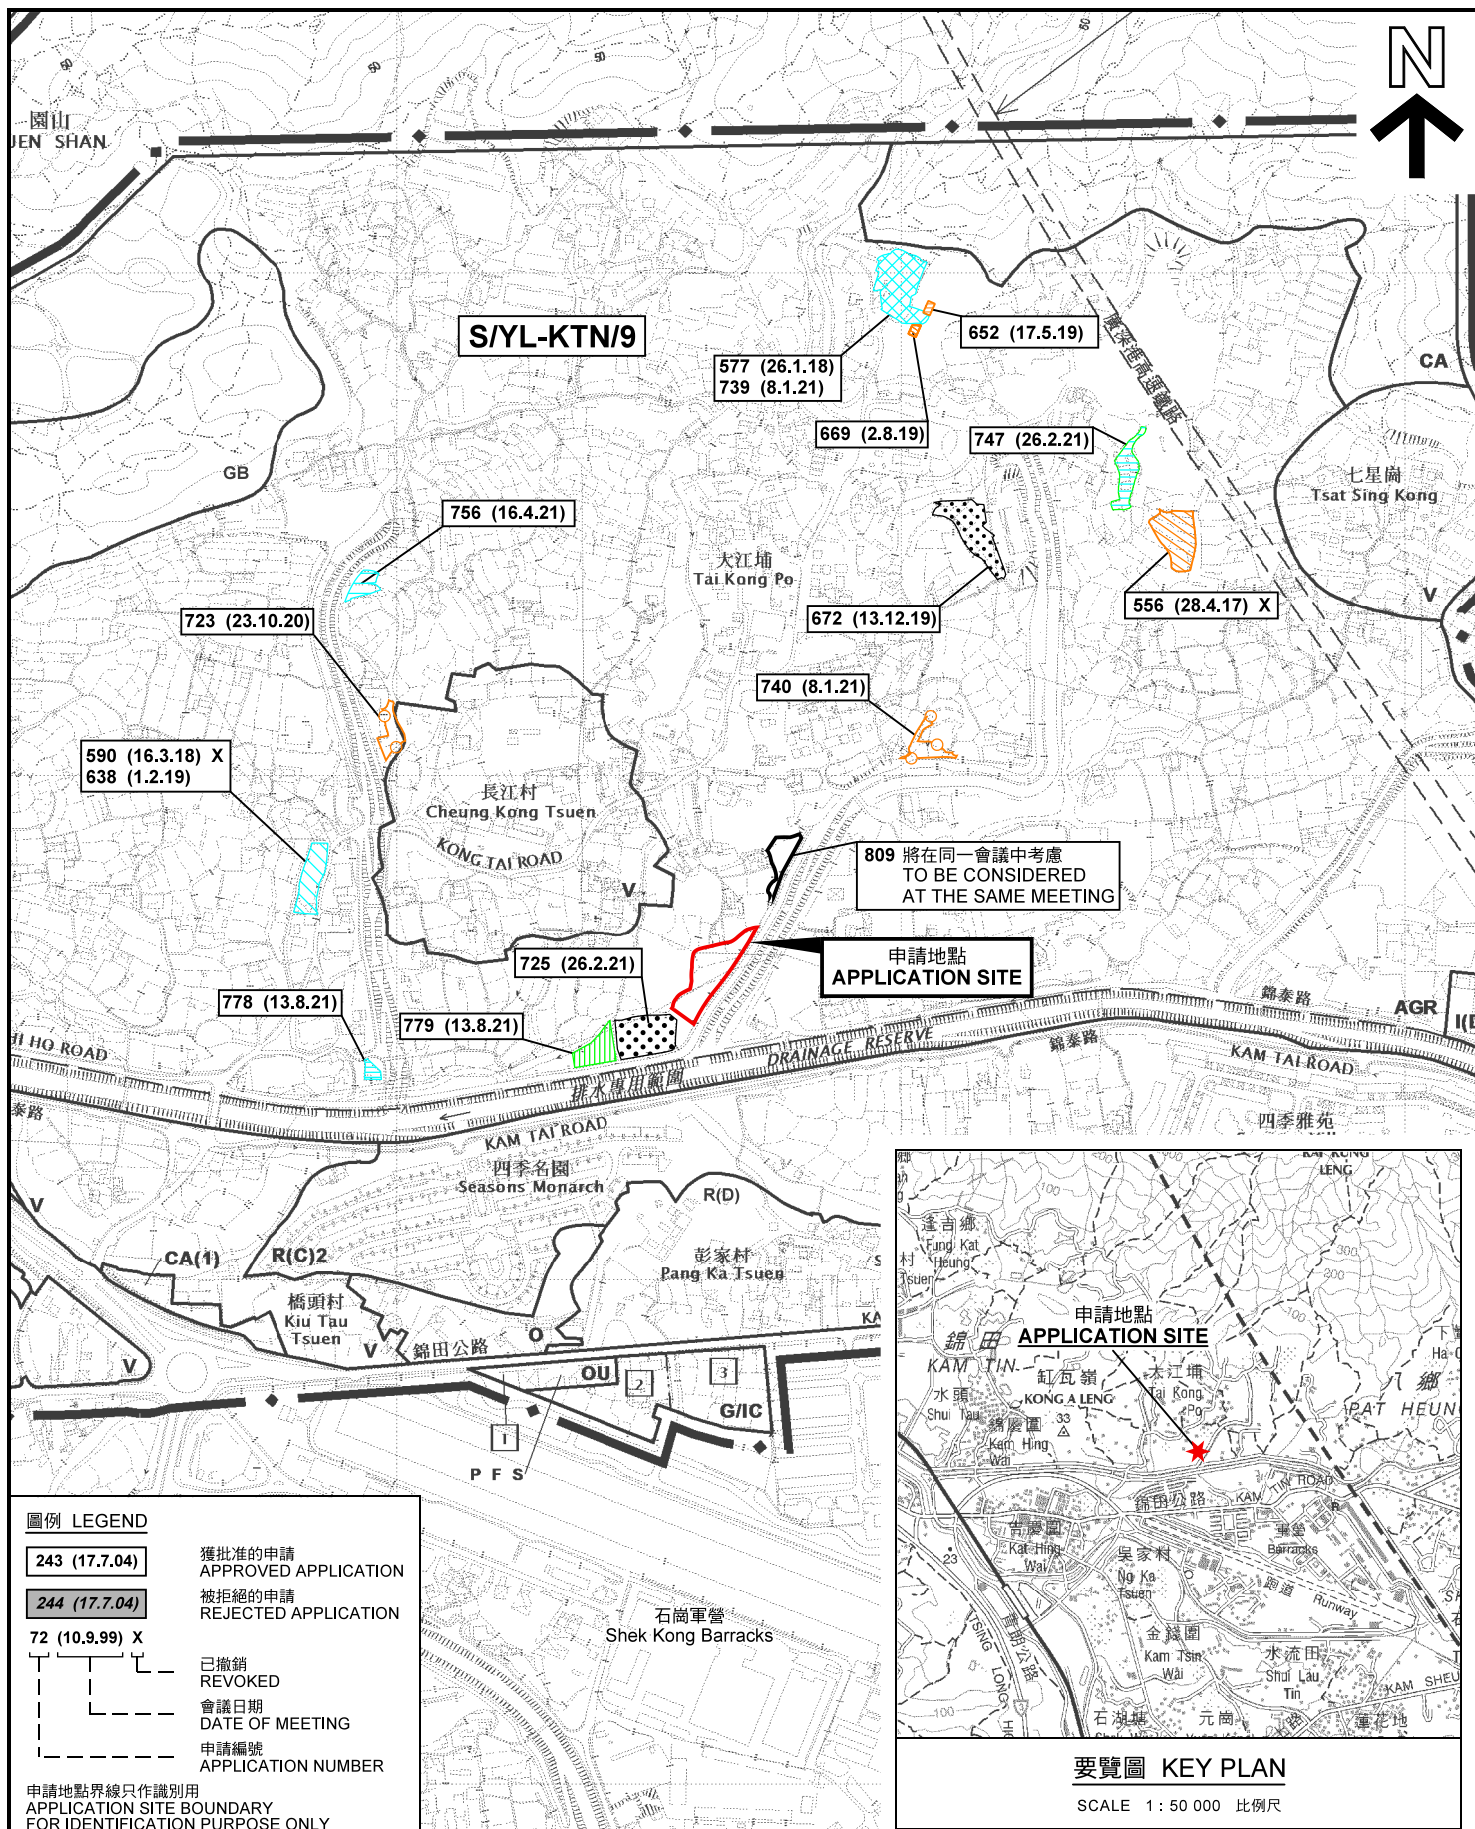

位置圖及同類申請 LOCATION PLAN WITH SIMILAR APPLICATIONS

擬議臨時動物寄養所連附屬設施（為期五年）及填土工程
新界元朗丈量約份第110約地段第76號餘段
PROPOSED TEMPORARY ANIMAL BOARDING ESTABLISHMENT
WITH ANCILLARY FACILITIES FOR A PERIOD OF
5 YEARS AND FILLING OF LAND
LOT 76 RP IN D.D. 110, YUEN LONG, NEW TERRITORIES

SCALE 1 : 7 500 比例尺
米 100 0 100 200 300 米
METRES


規劃署
PLANNING
DEPARTMENT



參考編號
REFERENCE No.
A/YL-KTN/805

圖 PLAN
A-1

本摘要圖於2022年1月26日擬備，
所根據的資料為於2014年12月2日
核准的分區計劃大綱圖編號 S/YL-KTN/9
EXTRACT PLAN PREPARED ON 26.1.2022
BASED ON OUTLINE ZONING PLAN No.
S/YL-KTN/9 APPROVED ON 2.12.2014

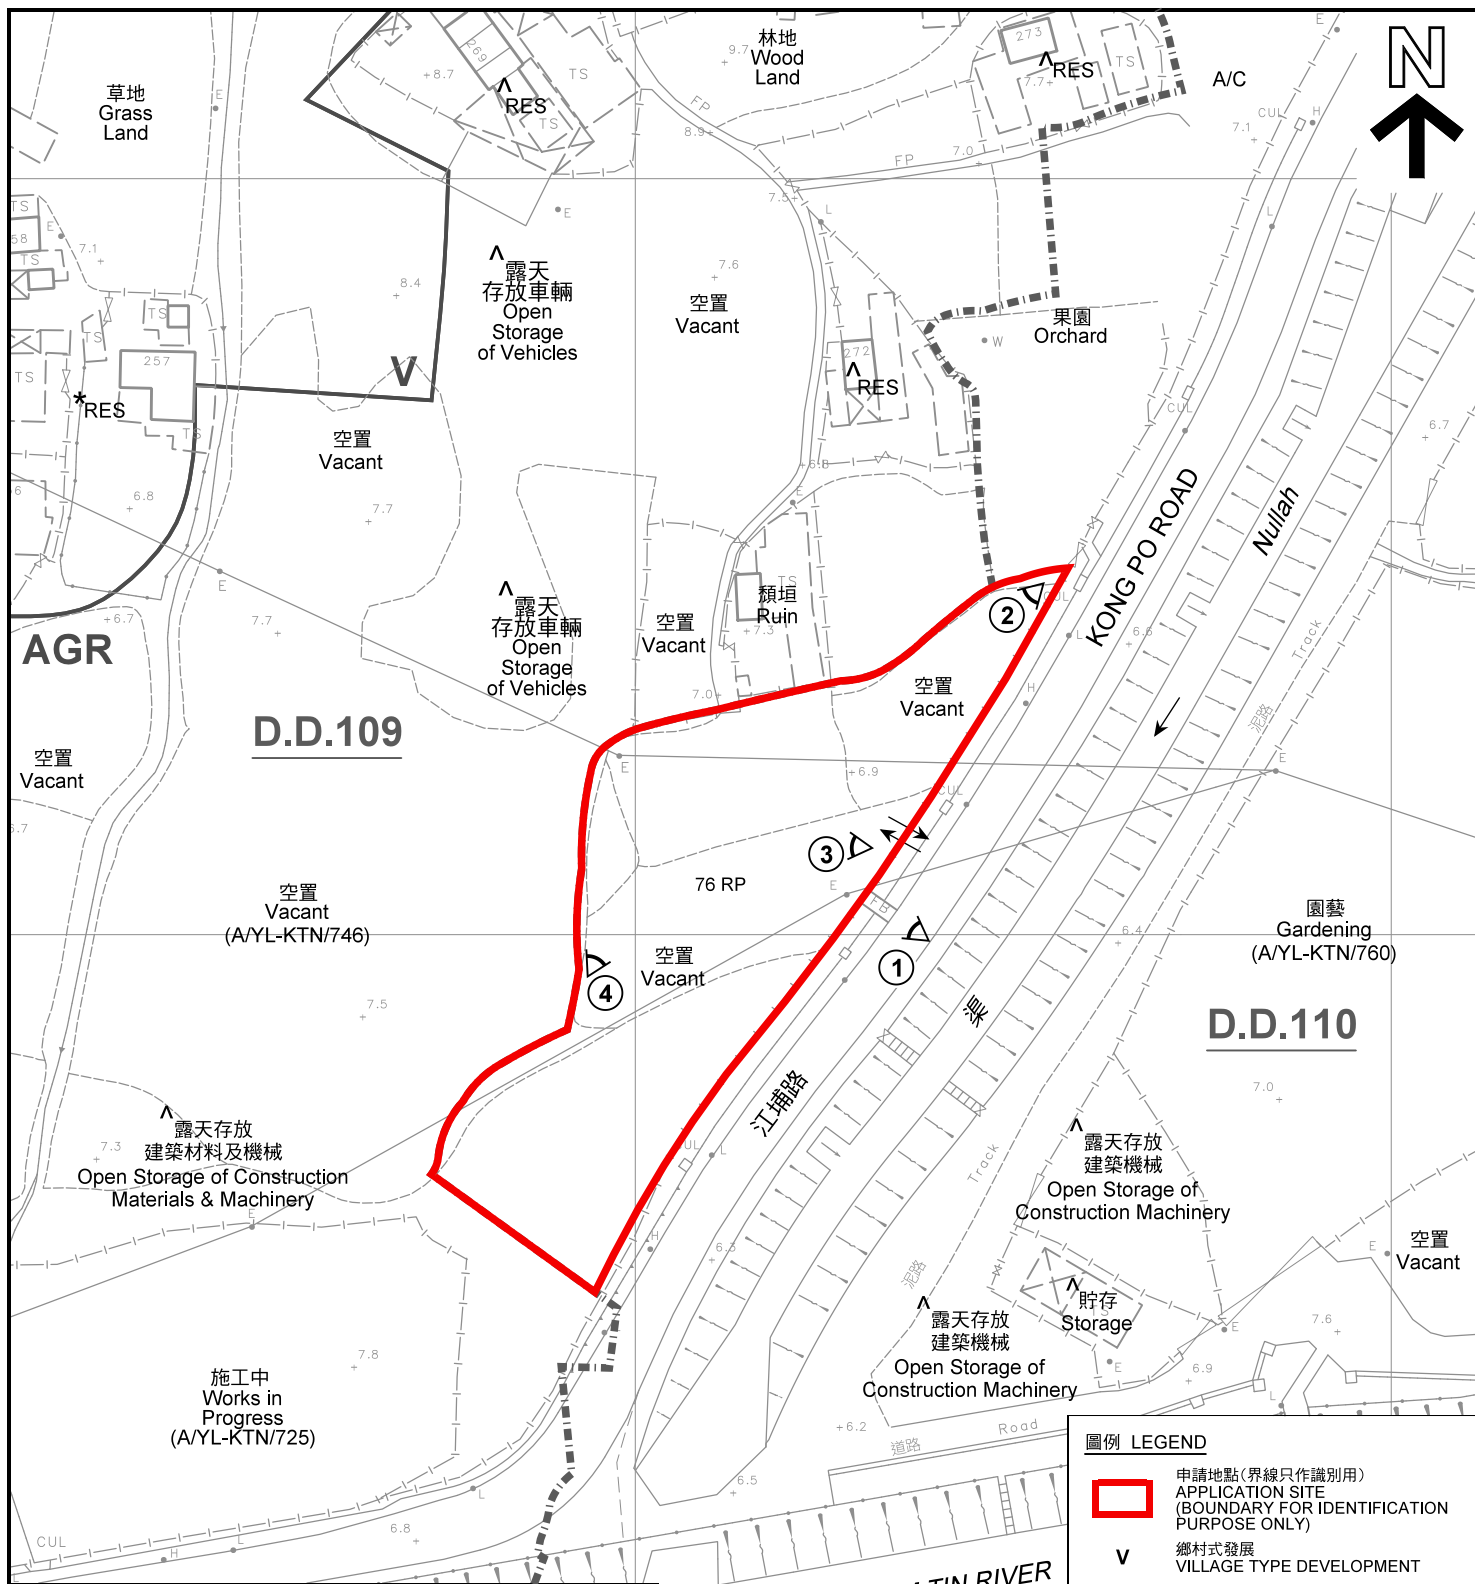

註釋 Notes:

- (1) 2021年12月7日及10日勘測的土地用途
Land uses shown on this plan are in accordance with the land use survey conducted by the Planning Department on 7.12.2021 and 10.12.2021
- (2) * 土地用途跟1992年2月20日勘測的土地用途一致
Indicates that the use is the same as that revealed by the land use survey conducted by the Planning Department on 20.2.1992
- (3) ^ 土地用途跟1992年2月20日勘測的土地用途有別
Indicates that the use is different from that revealed by the land use survey conducted by the Planning Department on 20.2.1992

本摘要圖於2021年12月21日擬備，所根據的資料為測量圖編號 6-NE-8C
EXTRACT PLAN PREPARED ON 21.12.2021
BASED ON SURVEY SHEET No. 6-NE-8C

平面圖 SITE PLAN

擬議臨時動物寄養所連附屬設施（為期五年）及填土工程
PROPOSED TEMPORARY ANIMAL BOARDING ESTABLISHMENT
WITH ANCILLARY FACILITIES FOR A PERIOD
OF 5 YEARS AND FILLING OF LAND
LOT 76 RP IN D.D. 110, YUEN LONG, NEW TERRITORIES

SCALE 1 : 1 000 比例尺
米 METRES 20 0 20 40 米 METRES

圖例 LEGEND

- 申請地點(界線只作識別用)
APPLICATION SITE
(BOUNDARY FOR IDENTIFICATION
PURPOSE ONLY)
- V 鄉村式發展
VILLAGE TYPE DEVELOPMENT
- AGR 農業
AGRICULTURE
- R(C) 住宅(丙類)
RESIDENTIAL (GROUP C)
- RES 住用構築物
RESIDENTIAL STRUCTURES
- ① 實地照片的觀景點
VIEWING POINT OF SITE PHOTO
- 丈量約份界線
D.D. BOUNDARY
- ↔ 入口/出口
INGRESS / EGRESS

規劃署
PLANNING
DEPARTMENT



參考編號
REFERENCE No.
A/YL-KTN/805

圖 PLAN
A-2



圖例 LEGEND



申請地點(界線只作識別用)
APPLICATION SITE
(BOUNDARY FOR IDENTIFICATION
PURPOSE ONLY)

本摘要圖於2021年12月21日擬備，所根據
的資料為地政總署於2021年1月19日拍得
的航攝照片編號 E130846C
EXTRACT PLAN PREPARED ON 21.12.2021
BASED ON AERIAL PHOTO No.
E130846C TAKEN ON 19.1.2021
BY LANDS DEPARTMENT

航攝照片 AERIAL PHOTO

擬議臨時動物寄養所連附屬設施（為期五年）及填土工程
新界元朗丈量約份第110約地段第76號餘段
PROPOSED TEMPORARY ANIMAL BOARDING ESTABLISHMENT
WITH ANCILLARY FACILITIES FOR A PERIOD
OF 5 YEARS AND FILLING OF LAND
LOT 76 RP IN D.D. 110, YUEN LONG, NEW TERRITORIES


規劃署
PLANNING
DEPARTMENT



參考編號
REFERENCE No.
A/YL-KTN/805

圖 PLAN
A-3

1

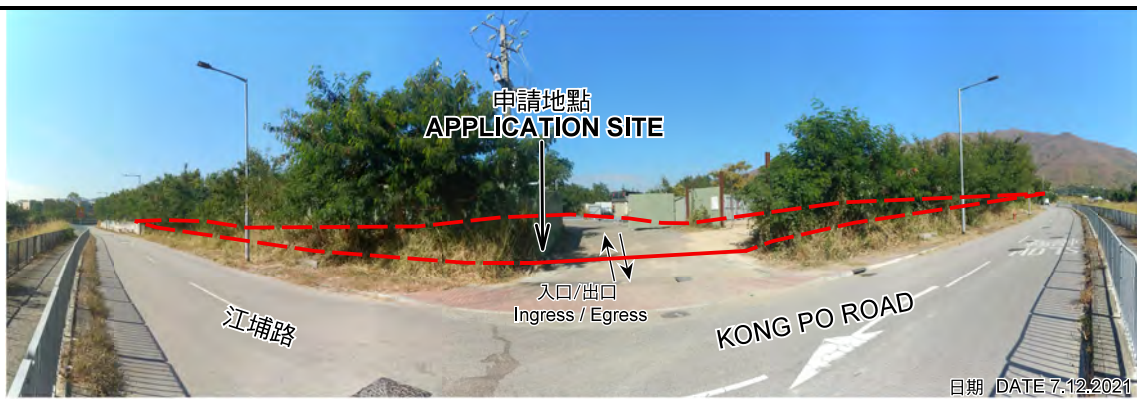

2



3



4



申請地點界線只作識別用 APPLICATION SITE BOUNDARY FOR IDENTIFICATION PURPOSE ONLY

實地照片 SITE PHOTOS

本圖於2021年12月21日擬備，所根據的資料為攝於2021年12月7日及10日的實地照片
PLAN PREPARED ON 21.12.2021
BASED ON SITE PHOTOS
TAKEN ON 7.12.2021 and 10.12.2021

擬議臨時動物寄養所連附屬設施（為期五年）及填土工程
新界元朗丈量約份第110約地段第76號餘段
PROPOSED TEMPORARY ANIMAL BOARDING ESTABLISHMENT
WITH ANCILLARY FACILITIES FOR A PERIOD
OF 5 YEARS AND FILLING OF LAND
LOT 76 RP IN D.D. 110, YUEN LONG, NEW TERRITORIES

規劃署
PLANNING
DEPARTMENT



參考編號
REFERENCE No.
A/YL-KTN/805

圖 PLAN
A-4