


Proposed Structures Details

	Structures	Gross Floor Area (GFA)	Height (Not Exceeding)
1	Canopy	About 12.8 m ²	3.5m
2	Canopy	About 19.7 m ²	3.5m
3	Canopy	About 5m x 4m = 20 m ²	3.5m
A	Animal Boarding Establishment	About 248.3 m ²	3.5m
A1	Animal Boarding Establishment	About 24.4 m ²	3.5m
S	Ancillary Storage	About 8m x 1.8m = 14.4m ²	3.5m
S1	Ancillary Storage	About 2.8m x 2.3m = 6.44m ²	3.5m
S2	Ancillary Storage (2 Units)	About 6.1m x 2.5m x 2 = 30.5 m ²	3.5m
O	Ancillary Office	About 7.6m x 5m = 38 m ²	3.5m
	Total	About 414.54 m ²	
	Private Car Parking Space	5m x 2.5m	Unit(s): 1
	Light Goods Vehicle U/UL Space	7m x 3.5m	Unit(s): 1

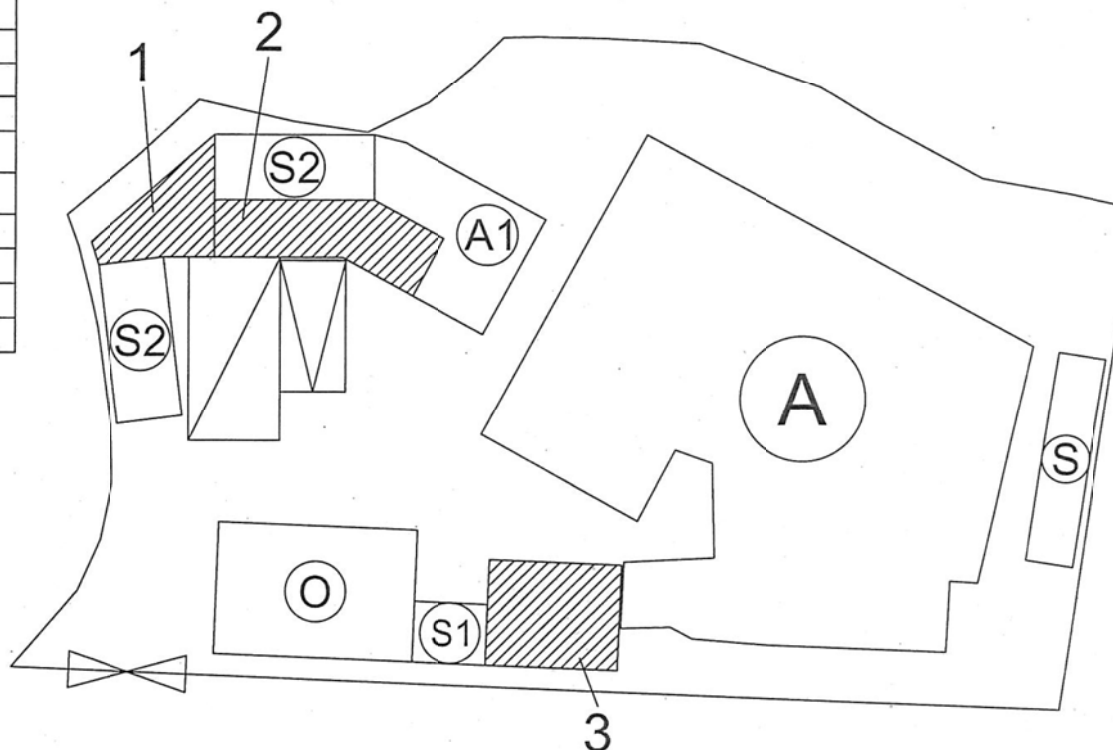

Total Area: 854.6 m² (About)
 Covered Area: 414.54 m² (About)
 Uncovered Area: 440.06 m² (About)
 Nos. of Proposed Structures: 10

Scale: 1:250 @A4

Appendix 2

Proposed
Layout Plan
擬議布局平面圖

Location:
D.D. 107 Lot 1396 (Part)

OZP: S/YL-KTN/9
District: Kam Tin North
Zoning: Agriculture

擬議臨時動物寄養所(為期3年)及
填土工程
Proposed Temporary Animal Boarding
Establishment For a Period of 3 Years
and Filling of Land

Legend:

- Ingress / egress (About 4.5m)
- Proposed Structures
- Private Car Parking Space
- LGV U/UL Space
- Canopy

Drawing No.:
2-01


For Identification Only

Date: 06/12/2021

(摘錄自申請人於 8. 12. 2021 呈交的申請書)
(Extract from Applicant's
Submission of 8.12.2021)

參考編號
REFERENCE No.
A/YL-KTN/811

繪圖 DRAWING
A-1

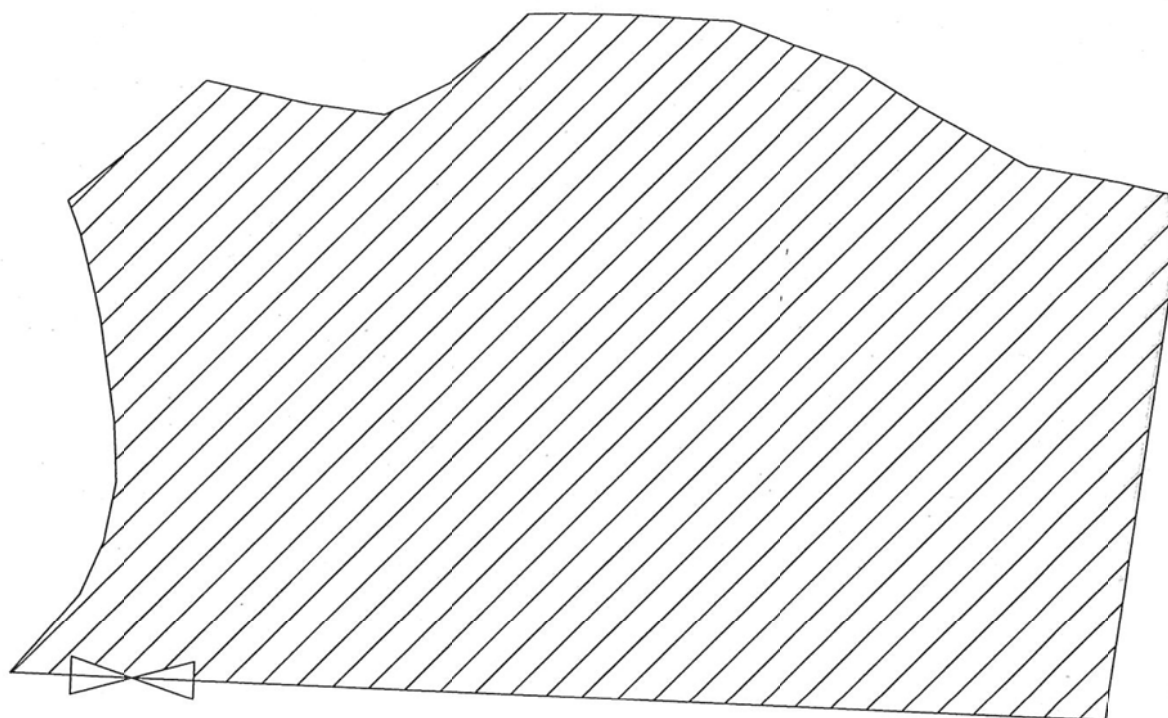

* Paved with Concrete with no more than 0.3m deep.

Legend:


 Paved Area 平整範圍

<u>Appendix 4</u> Location: DD 107 Lot 1396 (Part) OZP: S/YL-KTN/9 District: Kam Tin North Zoning: Agriculture Date: 10 November 2021	<u>Paved Area</u> 平整位置圖 擬議臨時動物寄養所(為期3年)及 填土工程 Proposed Temporary Animal Boarding Establishment For a Period of 3 Years and Filling of Land	<u>SCALE</u> 1:250 @A4	
		For Identification Only	Drawing No.: 4-01

(摘錄自申請人於 8. 12. 2021 呈交的申請書)
(Extract from Applicant's
Submission of 8.12.2021)

參考編號
REFERENCE No.
A/YL-KTN/811

繪圖 DRAWING
A-2

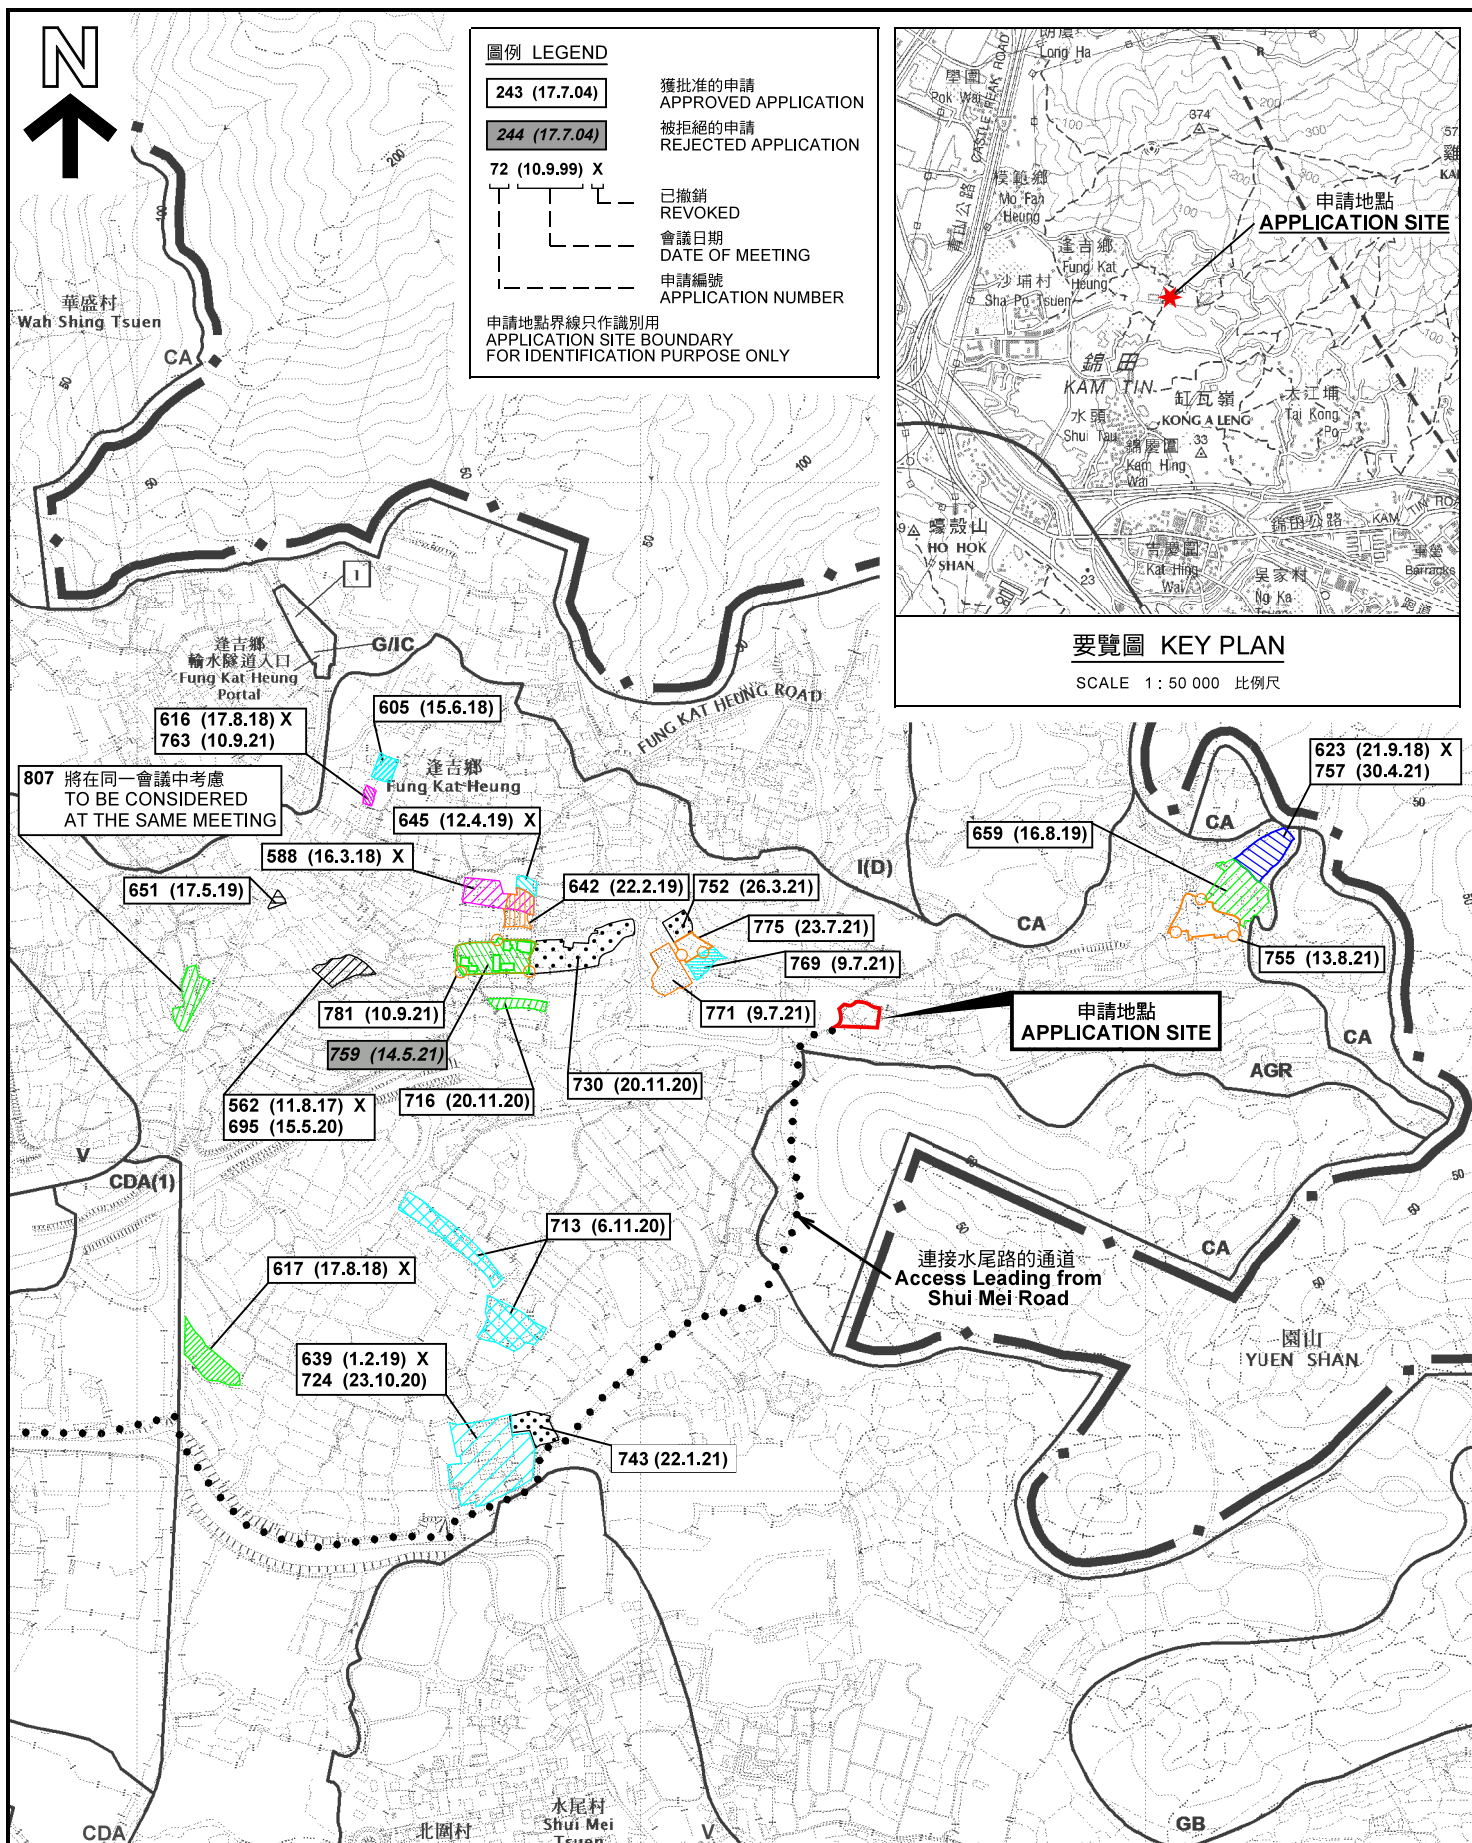



圖例 LEGEND



申請地點(界線只作識別用)
APPLICATION SITE
(BOUNDARY FOR IDENTIFICATION
PURPOSE ONLY)

本摘要圖於2022年1月5日擬備，所根據
的資料為地政總署於2021年1月19日拍得
的航攝照片編號 E131812C
EXTRACT PLAN PREPARED ON 5.1.2022
BASED ON AERIAL PHOTO No.
E131812C TAKEN ON 19.1.2021
BY LANDS DEPARTMENT

航攝照片 AERIAL PHOTO

臨時動物寄養所(為期3年)及填土工程
新界元朗錦田北丈量約份第107約地段第1396號(部份)
TEMPORARY ANIMAL BOARDING ESTABLISHMENT
FOR A PERIOD OF 3 YEARS AND FILLING OF LAND
LOT 1396 (PART) IN D.D. 107, KAM TIN NORTH, YUEN LONG, N.T.

規劃署
PLANNING
DEPARTMENT



參考編號
REFERENCE No.
A/YL-KTN/811

圖 PLAN
A-3



申請地點界線只作識別用 APPLICATION SITE BOUNDARY FOR IDENTIFICATION PURPOSE ONLY

實地照片 SITE PHOTOS

臨時動物寄養所（為期3年）及填土工程
新界元朗錦田北丈量約份第107約地段第1396號（部份）
TEMPORARY ANIMAL BOARDING ESTABLISHMENT
FOR A PERIOD OF 3 YEARS AND FILLING OF LAND
LOT 1396 (PART) IN D.D. 107, KAM TIN NORTH, YUEN LONG, N.T.

規劃署
PLANNING
DEPARTMENT



參考編號
REFERENCE No.
AYL-KTN/811

圖 PLAN
A-4

本圖於2022年1月5日擬備，所根據的資料為攝於2021年12月17日的實地照片
PLAN PREPARED ON 5.1.2022
BASED ON SITE PHOTOS
TAKEN ON 17.12.2021