


(摘錄自申請人於 14.4.2022 呈交的申請書)
(Extract from Applicant's
Submission of 14.4.2022)

參考編號
REFERENCE No.
A/YL-KTN/830

繪圖 DRAWING
A-1

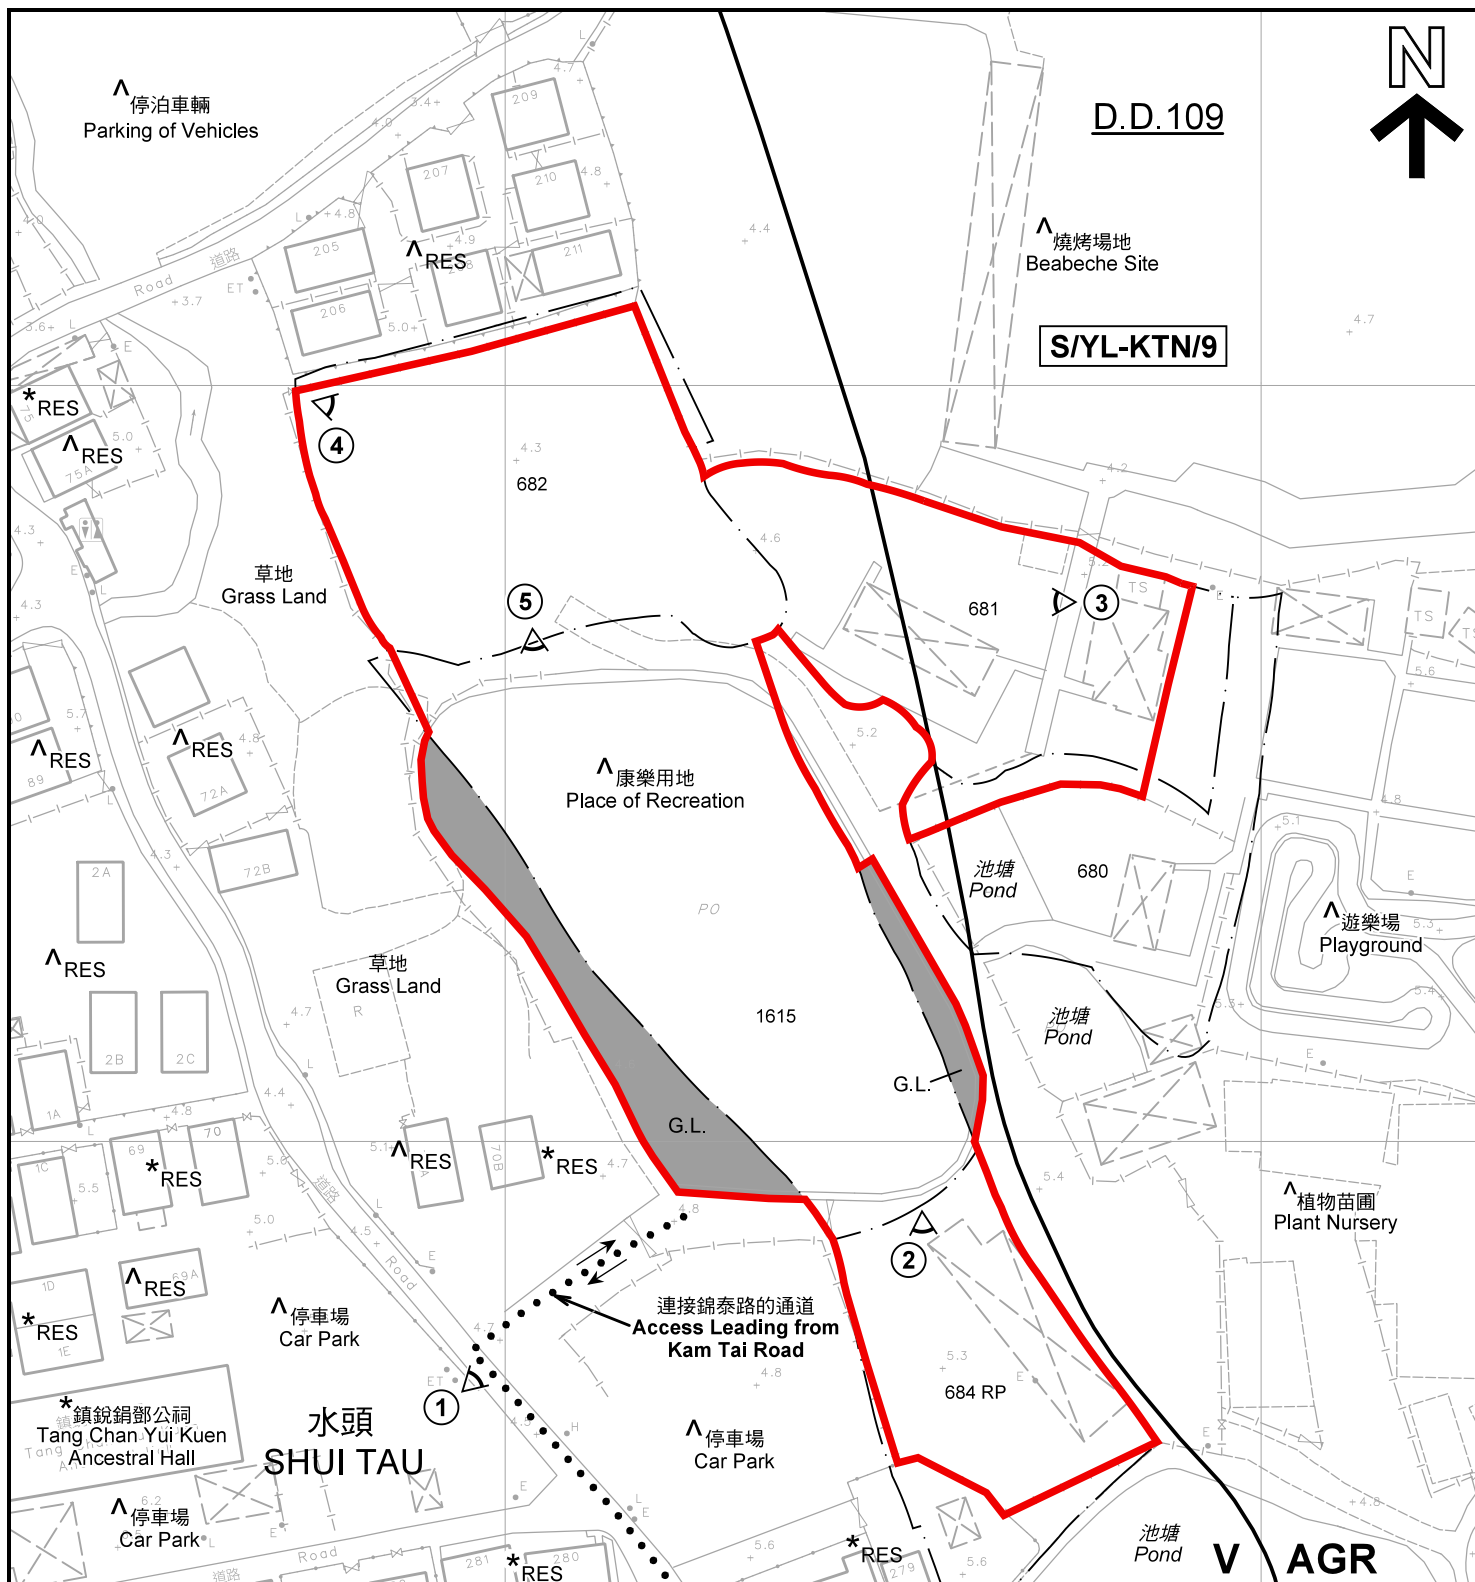

註釋 Notes :

- (1) 2022年4月26日勘測的土地用途
Land uses shown on this plan are in accordance with the land use survey conducted by the Planning Department on 26.4.2022
- (2) * 土地用途跟1992年2月20日勘測的土地用途一致
Indicates that the use is the same as that revealed by the land use survey conducted by the Planning Department on 20.2.1992
- (3) ^ 土地用途跟1992年2月20日勘測的土地用途有別
Indicates that the use is different from that revealed by the land use survey conducted by the Planning Department on 20.2.1992

圖例 LEGEND



申請地點(界線只作識別用)
APPLICATION SITE
(BOUNDARY FOR IDENTIFICATION
PURPOSE ONLY)

V

鄉村式發展
VILLAGE TYPE DEVELOPMENT

AGR

農業
AGRICULTURE

G.L.

政府土地
GOVERNMENT LAND

RES

住用構築物
RESIDENTIAL STRUCTURES

①

實地照片的觀景點
VIEWING POINT OF SITE PHOTO

↔

入口/出口
INGRESS / EGRESS

平面圖 SITE PLAN

臨時「康樂用地(包括燒烤及野營地點、兒童遊樂場、手工藝製作地點)及其附屬設施」用途的規劃許可續期(為期3年)
元朗錦田北水尾村丈量約份第109約多個地段和毗連政府土地

RENEWAL OF PLANNING APPROVAL FOR TEMPORARY
"PLACE OF RECREATION (INCLUDING BARBECUE SPOT,
PICNIC AREA, CHILDREN PLAYGROUND AND HANDICRAFT MAKING AREA)
WITH ANCILLARY FACILITIES" FOR A PERIOD OF 3 YEARS
VARIOUS LOTS IN D.D. 109 AND ADJOINING GOVERNMENT LAND,
SHUI MEI TSUEN, KAM TIN NORTH, YUEN LONG

SCALE 1 : 1 000 比例尺

米
METRES

20

0

20

40

米
METRES

規劃署
PLANNING
DEPARTMENT



參考編號
REFERENCE No.
A/YL-KTN/830

圖 PLAN
A-2



圖例 LEGEND



申請地點(界線只作識別用)
APPLICATION SITE
(BOUNDARY FOR IDENTIFICATION
PURPOSE ONLY)

本摘要圖於2022年5月4日擬備，所根據
的資料為地政總署於2021年1月19日拍得
的航攝照片編號 E131279C
EXTRACT PLAN PREPARED ON 4.5.2022
BASED ON AERIAL PHOTO No.
E131279C TAKEN ON 19.1.2021
BY LANDS DEPARTMENT

航攝照片 AERIAL PHOTO

臨時「康樂用地(包括燒烤及野營地點、兒童遊樂場、
手工藝製作地點)及其附屬設施」用途的規劃許可續期(為期3年)
元朗錦田北水尾村丈量約份第109約多個地段和毗連政府土地
RENEWAL OF PLANNING APPROVAL FOR TEMPORARY
"PLACE OF RECREATION (INCLUDING BARBECUE SPOT,
PICNIC AREA, CHILDREN PLAYGROUND AND HANDICRAFT MAKING AREA)
WITH ANCILLARY FACILITIES" FOR A PERIOD OF 3 YEARS
VARIOUS LOTS IN D.D. 109 AND ADJOINING GOVERNMENT LAND,
SHUI MEI TSUEN, KAM TIN NORTH, YUEN LONG


規劃署
PLANNING
DEPARTMENT



參考編號
REFERENCE No.
A/YL-KTN/830

圖 PLAN
A-3

1

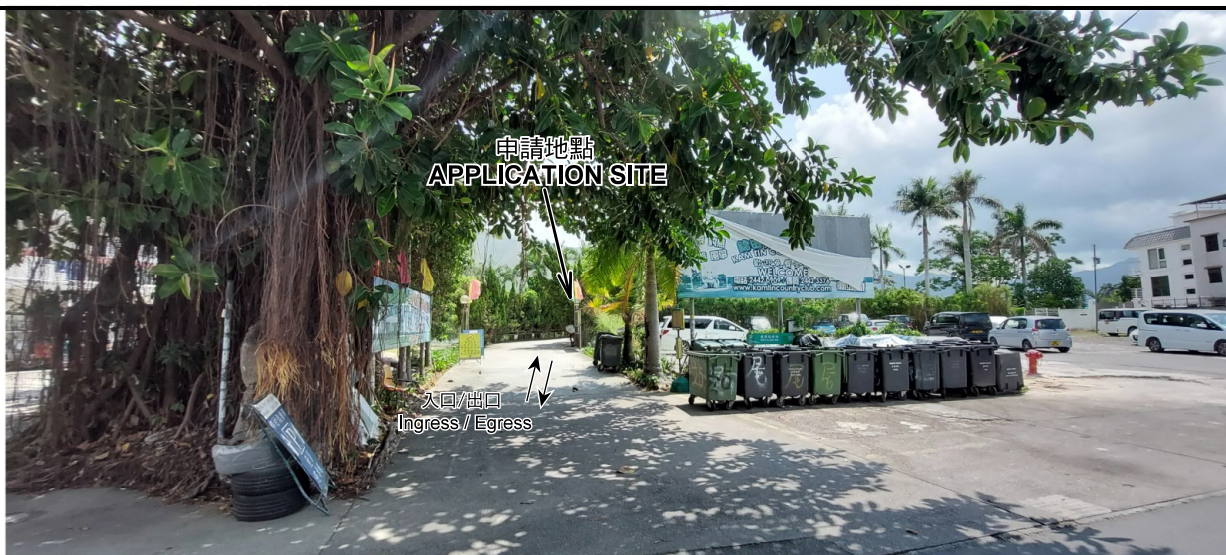

2



3



申請地點界線只作識別用 APPLICATION SITE BOUNDARY FOR IDENTIFICATION PURPOSE ONLY

實地照片 SITE PHOTOS

臨時「康樂用地（包括燒烤及野餐地點、兒童遊樂場、手工藝製作地點）及其附屬設施」用途的規劃許可續期（為期3年）
元朗錦田北水尾村丈量約份第109約多個地段和毗連政府土地
RENEWAL OF PLANNING APPROVAL FOR TEMPORARY
"PLACE OF RECREATION (INCLUDING BARBECUE SPOT,
PICNIC AREA, CHILDREN PLAYGROUND AND HANDICRAFT MAKING AREA)
WITH ANCILLARY FACILITIES" FOR A PERIOD OF 3 YEARS
VARIOUS LOTS IN D.D. 109 AND ADJOINING GOVERNMENT LAND,
SHUI MEI TSUEN, KAM TIN NORTH, YUEN LONG

規劃署
PLANNING
DEPARTMENT



參考編號
REFERENCE No.
A/YL-KTN/830

圖 PLAN
A-4a

本圖於2022年5月25日擬備，所根據的資料為攝於2022年4月26日的實地照片
PLAN PREPARED ON 25.5.2022
BASED ON SITE PHOTOS
TAKEN ON 26.4.2022



申請地點界線只作識別用 APPLICATION SITE BOUNDARY FOR IDENTIFICATION PURPOSE ONLY

實地照片 SITE PHOTOS

本圖於2022年5月25日擬備，所根據的資料為攝於2022年4月26日的實地照片
PLAN PREPARED ON 25.5.2022
BASED ON SITE PHOTOS
TAKEN ON 26.4.2022

臨時「康樂用地（包括燒烤及野餐地點、兒童遊樂場、手工藝製作地點）及其附屬設施」用途的規劃許可續期（為期3年）
元朗錦田北水尾村丈量約份第109約多個地段和毗連政府土地
RENEWAL OF PLANNING APPROVAL FOR TEMPORARY
"PLACE OF RECREATION (INCLUDING BARBECUE SPOT, PICNIC AREA, CHILDREN PLAYGROUND AND HANDICRAFT MAKING AREA)
WITH ANCILLARY FACILITIES" FOR A PERIOD OF 3 YEARS
VARIOUS LOTS IN D.D. 109 AND ADJOINING GOVERNMENT LAND,
SHUI MEI TSUEN, KAM TIN NORTH, YUEN LONG

規劃署
PLANNING
DEPARTMENT



參考編號
REFERENCE No.
A/YL-KTN/830

圖 PLAN
A-4b