



A

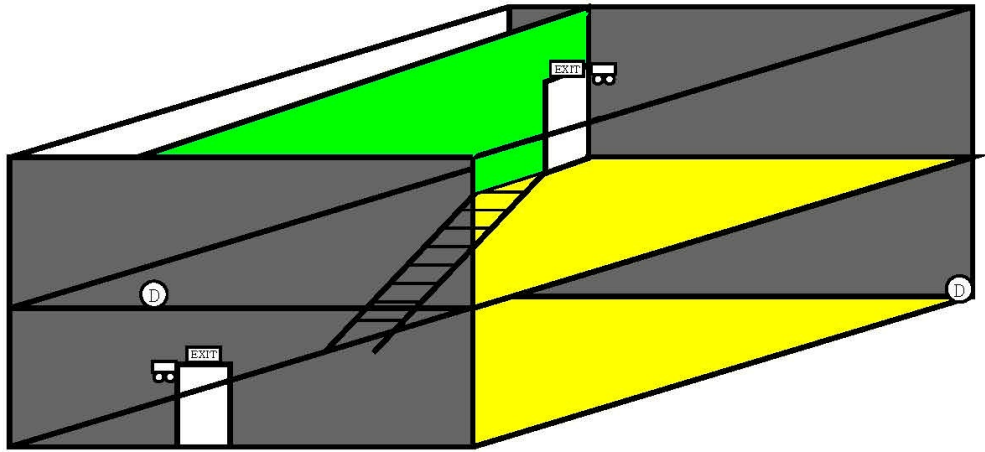


B

D

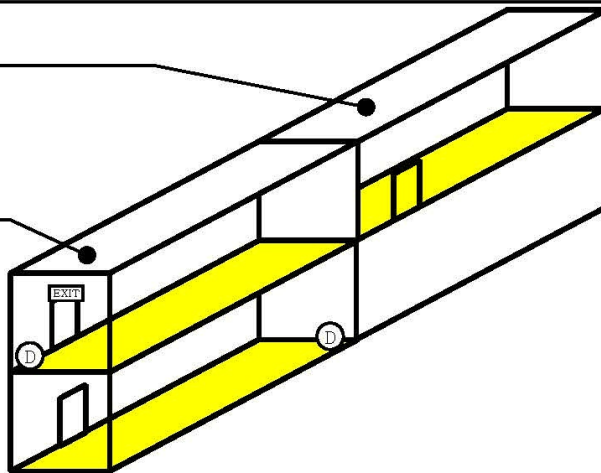


C

E

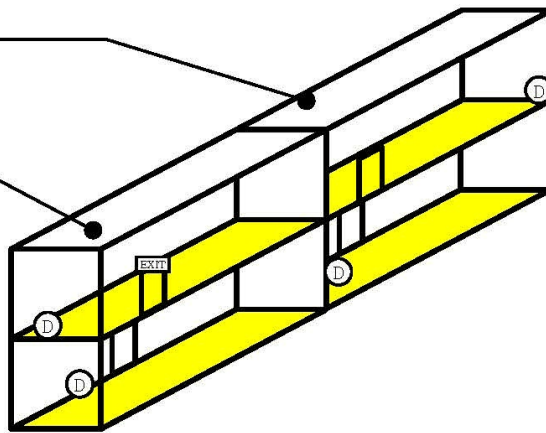

F


G

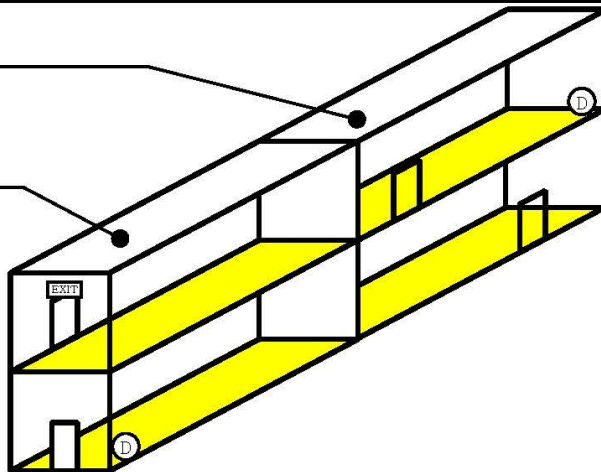

(摘錄自申請人於23. 3. 2023呈交的進一步資料)
(Extract from Applicant's Further
Information Submitted on 23.3.2023)

參考編號
REFERENCE No.
A/YL-KTN/893

繪圖
DRAWING
A - 2

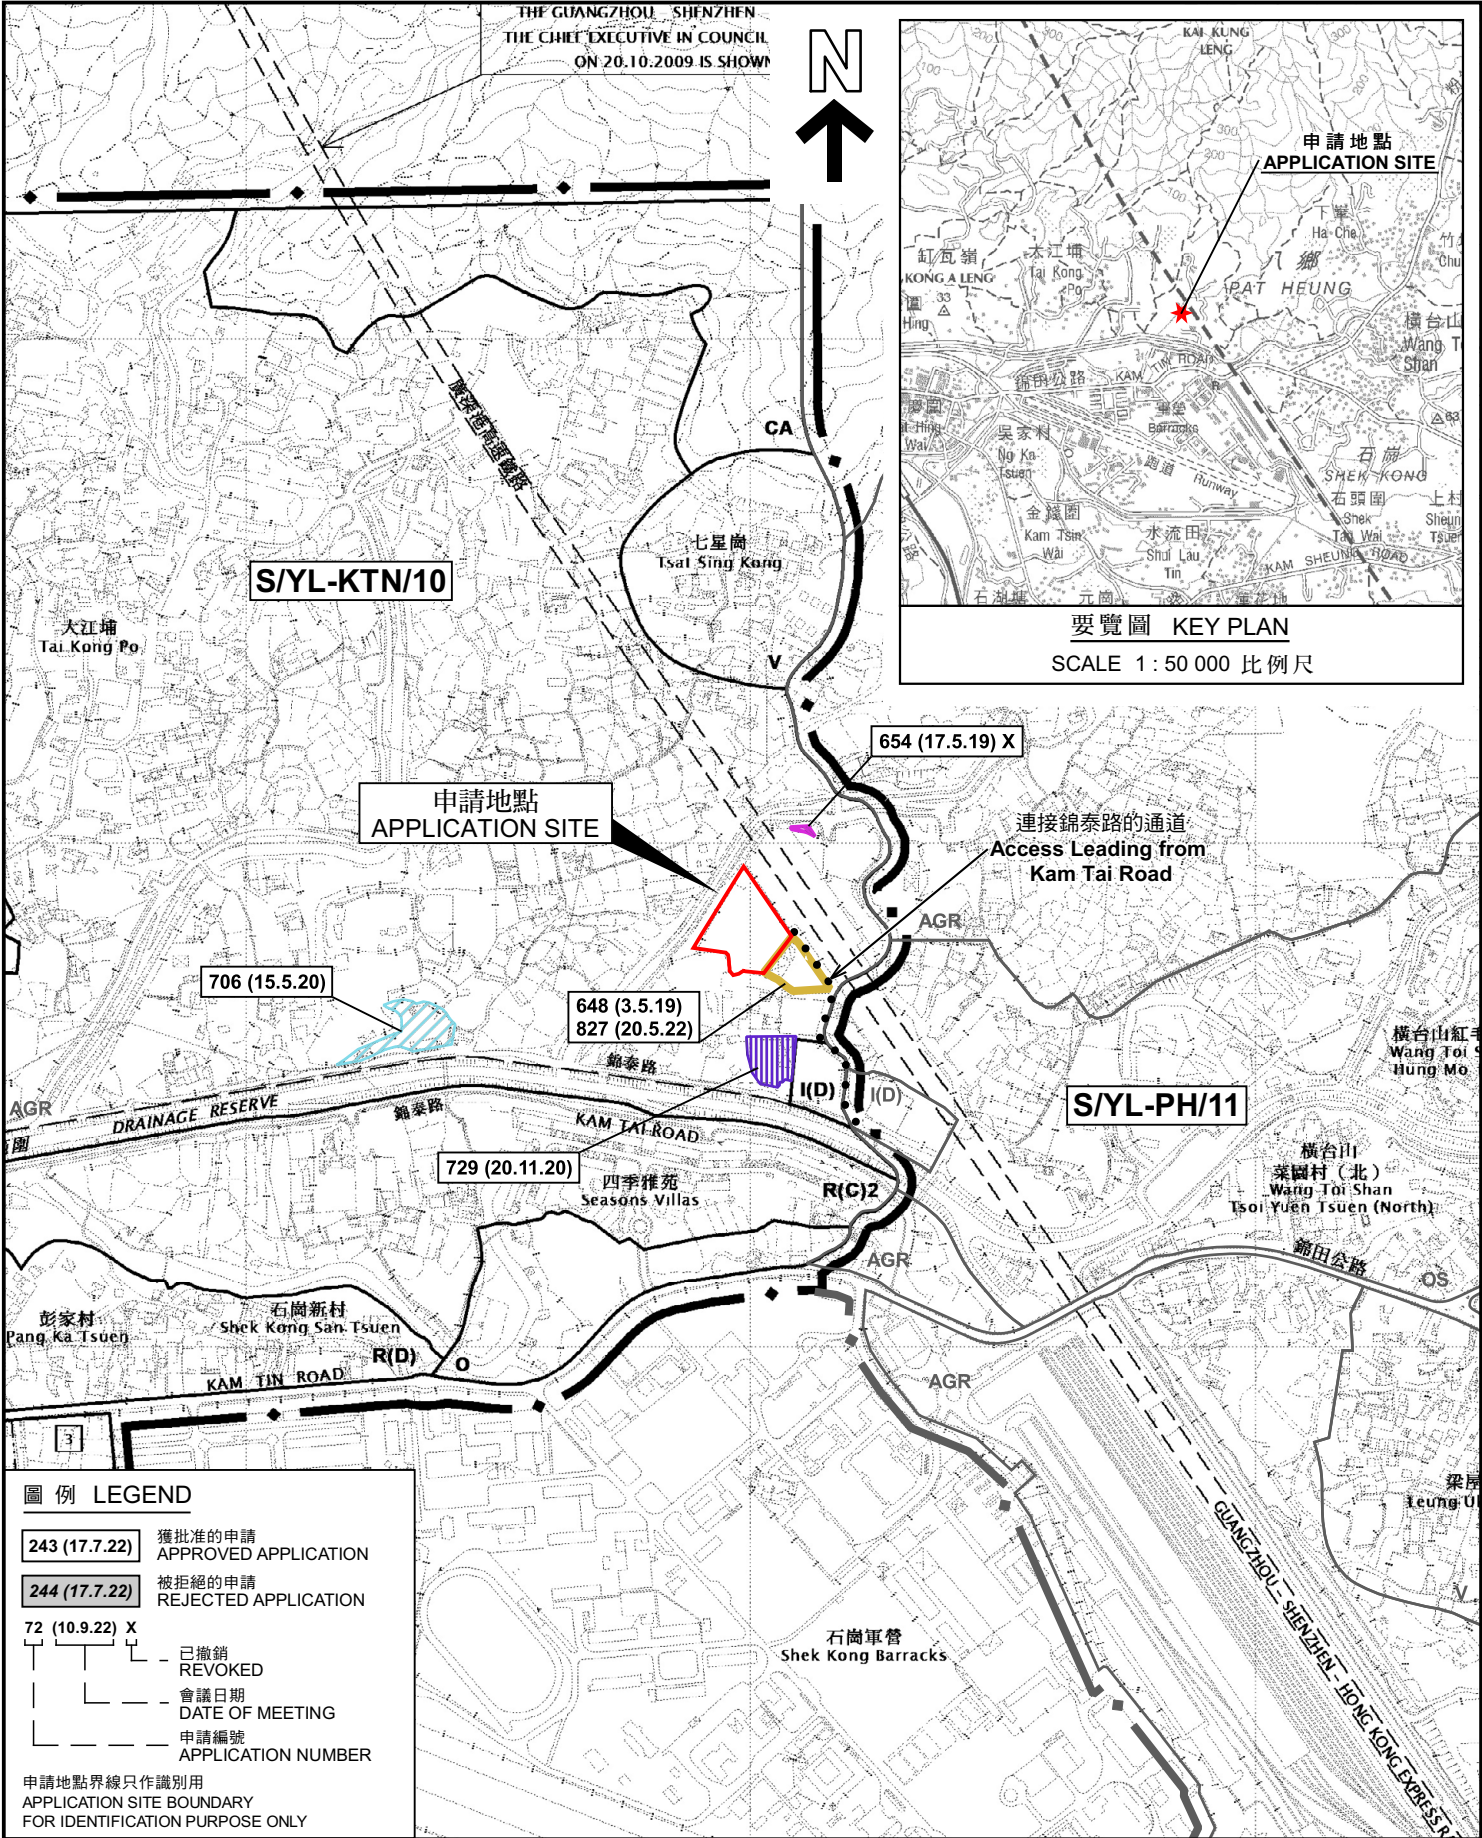

位置圖及同類申請 LOCATION PLAN WITH SIMILAR APPLICATIONS

臨時露天存放建築材料連附屬地盤辦公室及
員工休息室的規劃許可續期（為期3年）
新界元朗錦田北丈量約份第110約多個地段
RENEWAL OF PLANNING APPROVAL FOR TEMPORARY
OPEN STORAGE OF BUILDING MATERIALS WITH ANCILLARY
SITE OFFICE AND STAFF LOUNGE FOR A PERIOD OF 3 YEARS
VARIOUS LOTS IN D.D. 110, KAM TIN NORTH,
YUEN LONG, NEW TERRITORIES

SCALE 1:7 500 比例尺

米 100 0 100 200 300 米
METRES


規劃署
PLANNING
DEPARTMENT



參考編號
REFERENCE No.
A/YL-KTN/893

圖 PLAN
A-1a

本摘要圖於2023年3月2日擬備，
所根據的資料為於2023年1月6日
展示的分區計劃大綱圖編號 S/YL-KTN/10
EXTRACT PLAN PREPARED ON 2.3.2023
BASED ON OUTLINE ZONING PLAN No.
S/YL-KTN/10 EXHIBITED ON 6.1.2023

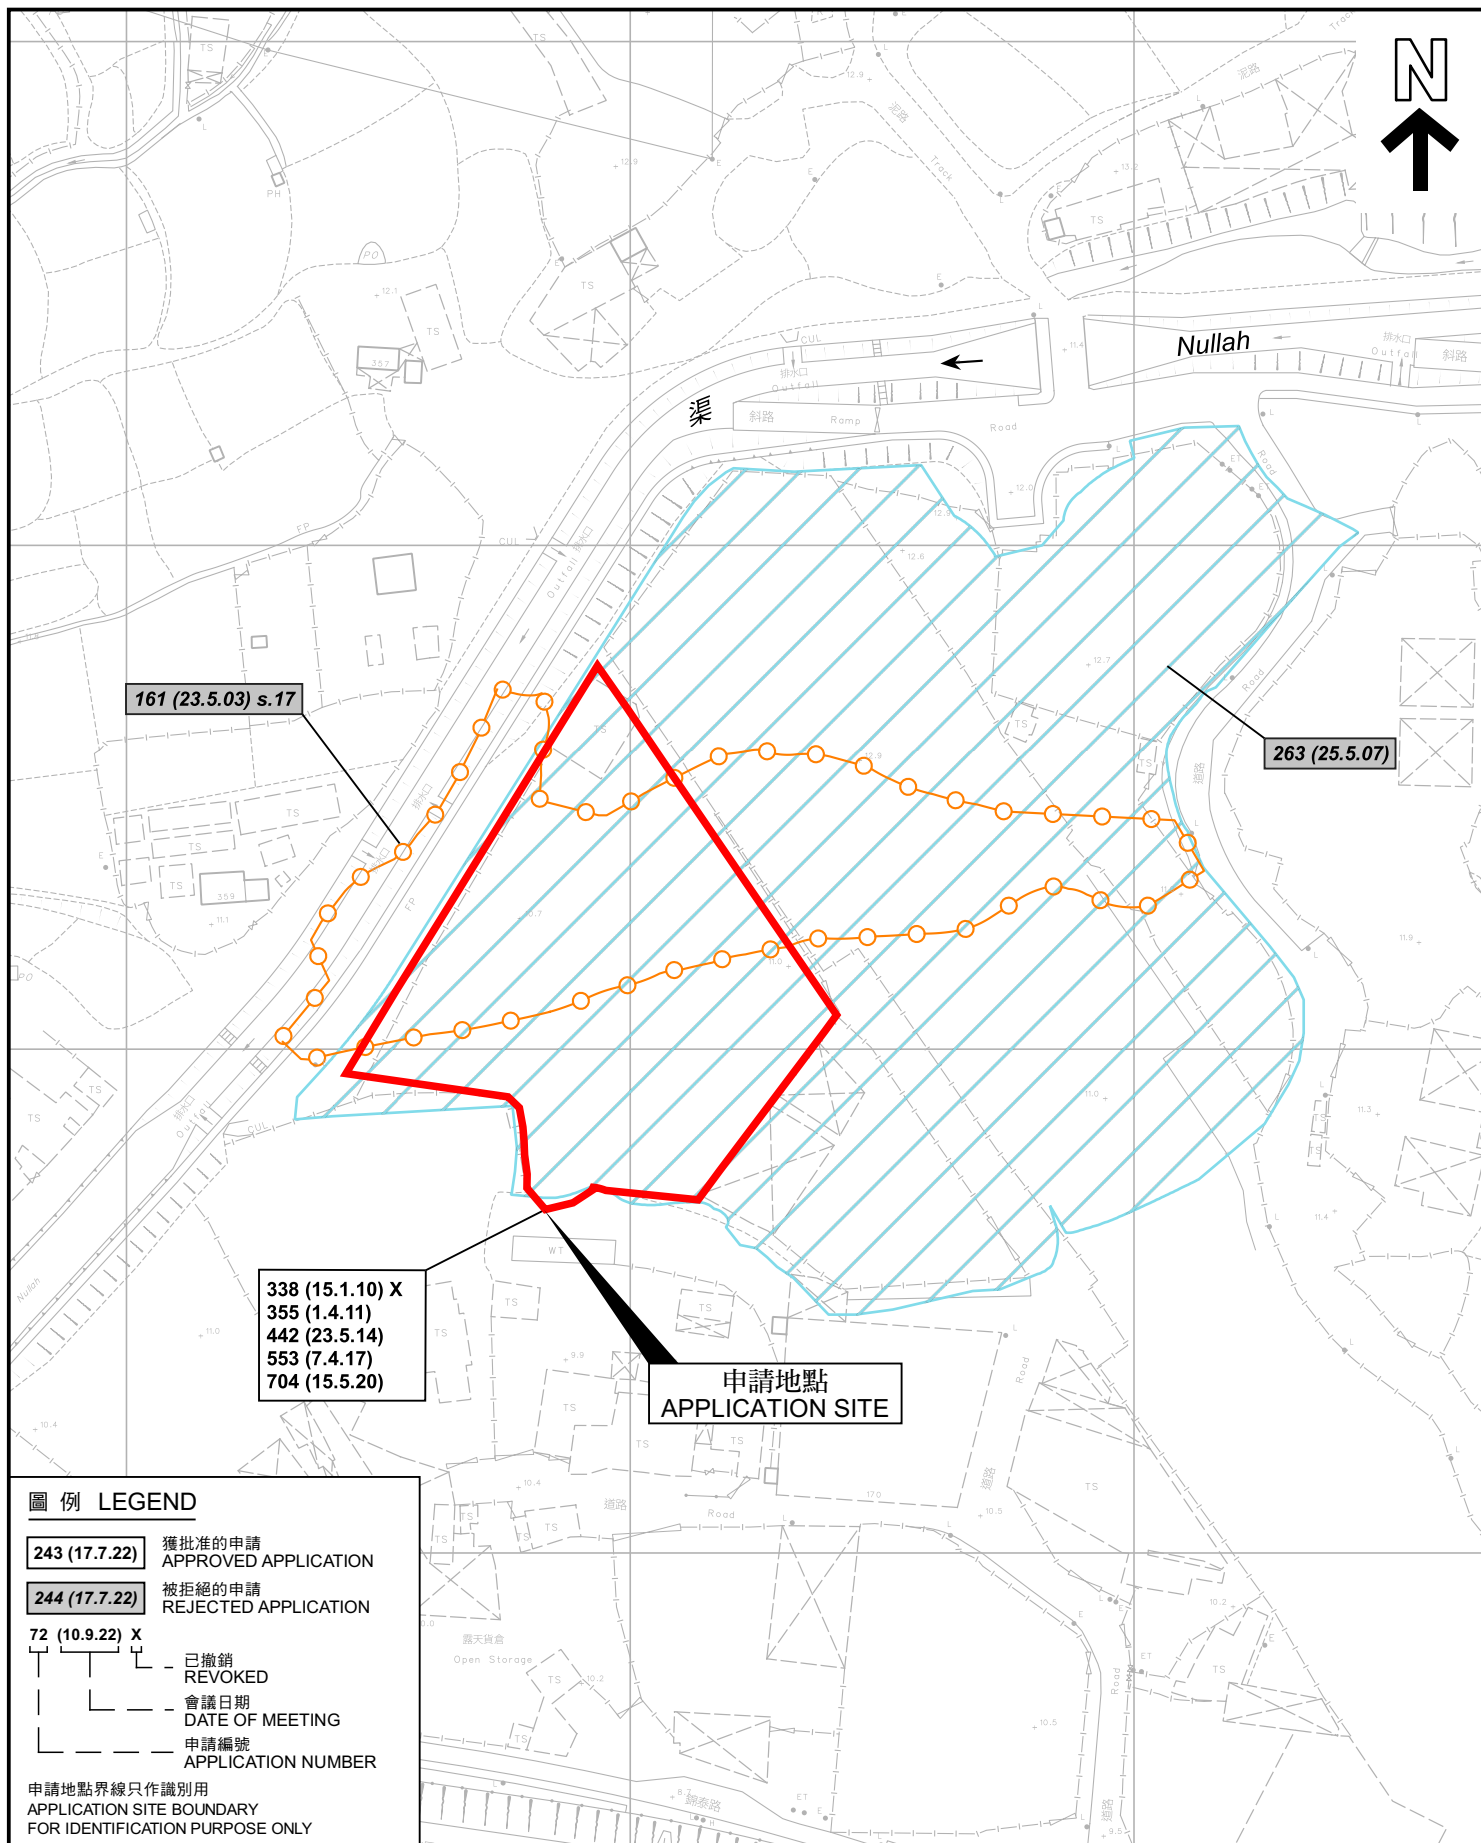

先前申請圖 PREVIOUS APPLICATION PLAN

臨時露天存放建築材料連附屬地盤辦公室及
員工休息室的規劃許可續期（為期3年）
新界元朗錦田北丈量約份第110約多個地段
RENEWAL OF PLANNING APPROVAL FOR TEMPORARY
OPEN STORAGE OF BUILDING MATERIALS WITH ANCILLARY
SITE OFFICE AND STAFF LOUNGE FOR A PERIOD OF 3 YEARS
VARIOUS LOTS IN D.D. 110, KAM TIN NORTH,
YUEN LONG, NEW TERRITORIES
SCALE 1 : 1 500 比例尺

米 METRES 30 0 30 60 米 METRES


規劃署
PLANNING
DEPARTMENT



參考編號
REFERENCE No.
A/YL-KTN/893

圖 PLAN
A-1b

本摘要圖於2023年3月3日擬備，
所根據的資料為測量圖編號 6-NE-8D
EXTRACT PLAN PREPARED ON 3.3.2023
BASED ON SURVEY SHEET No. 6-NE-8D

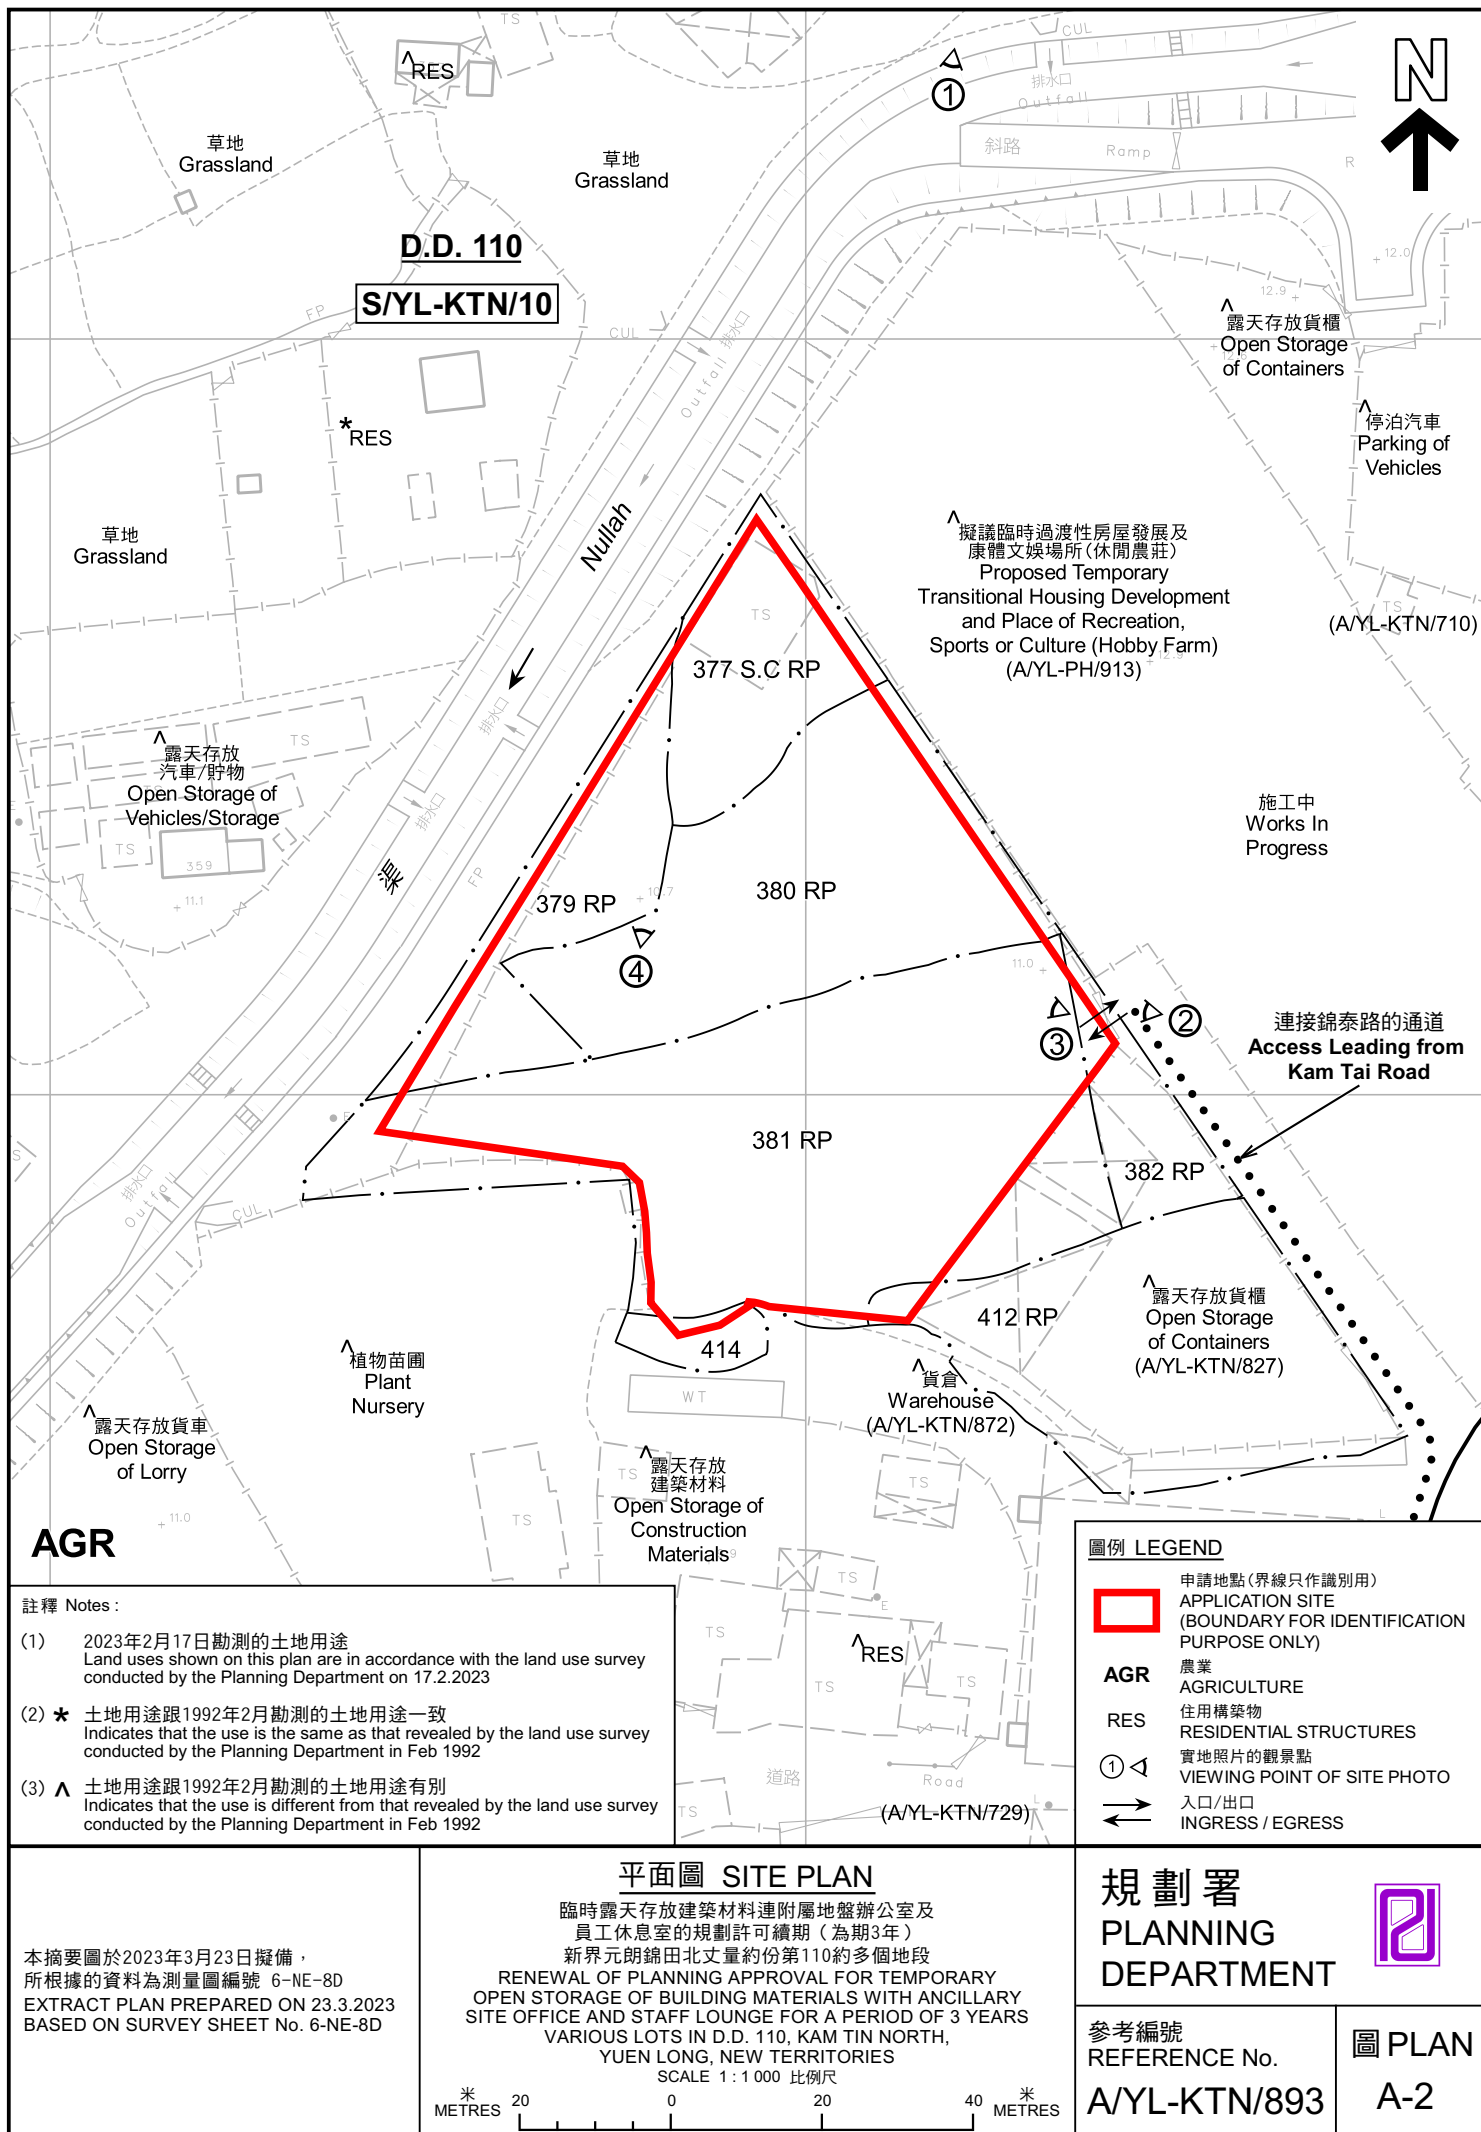



圖例 LEGEND



申請地點 (界線只作識別用)
APPLICATION SITE (BOUNDARY FOR
IDENTIFICATION PURPOSE ONLY)

本摘要圖於2023年3月3日擬備，
所根據的資料為地政總署於2022年2月14日
拍得的航攝照片編號 E148841C
EXTRACT PLAN PREPARED ON 3.3.2023
BASED ON AERIAL PHOTO No.
E148841C TAKEN ON 14.2.2022
BY LANDS DEPARTMENT

航攝照片 AERIAL PHOTO

臨時露天存放建築材料連附屬地盤辦公室及
員工休息室的規劃許可續期 (為期3年)
新界元朗錦田北丈量約份第110約多個地段
RENEWAL OF PLANNING APPROVAL FOR TEMPORARY
OPEN STORAGE OF BUILDING MATERIALS WITH ANCILLARY
SITE OFFICE AND STAFF LOUNGE FOR A PERIOD OF 3 YEARS
VARIOUS LOTS IN D.D. 110, KAM TIN NORTH,
YUEN LONG, NEW TERRITORIES

規劃署
PLANNING
DEPARTMENT



參考編號
REFERENCE No.
A/YL-KTN/893

圖 PLAN
A-3



申請地點界線只作識別用 APPLICATION SITE BOUNDARY FOR IDENTIFICATION PURPOSE ONLY

本圖於2023年3月2日擬備，所根據的資料為攝於2023年2月17日的實地照片
PLAN PREPARED ON 2.3.2023
BASED ON SITE PHOTOS
TAKEN ON 17.2.2023

實地照片 SITE PHOTOS
臨時露天存放建築材料連附屬地盤辦公室及員工休息室的規劃許可續期（為期3年）
新界元朗錦田北丈量約份第110約多個地段
RENEWAL OF PLANNING APPROVAL FOR TEMPORARY
OPEN STORAGE OF BUILDING MATERIALS WITH ANCILLARY
SITE OFFICE AND STAFF LOUNGE FOR A PERIOD OF 3 YEARS
VARIOUS LOTS IN D.D. 110, KAM TIN NORTH,
YUEN LONG, NEW TERRITORIES

**規劃署
PLANNING
DEPARTMENT**



參考編號
REFERENCE No.
A/YL-KTN/893

圖 PLAN
A-4