




Total Area: 5,191 m² (About)
 Total Paved Area: 4,169.5 m² (About 80.3%)
 Non-Paved Area: 1,021.5 m² (About 19.7%)

Paved Ratio
 Paved Area (Proposing): 2,987.5 m² (About 57.6%)
 Paved Area (Existing): 1,182 m² (About 22.8%)
 Non-Paved Area: 1,021.5 m² (About 19.7%)

Depth of Filling
 About 0.3 m (With Concrete)


Legend:

-  Paved Area with Concrete (Proposing) 平整範圍 (擬議使用混凝土)
-  Paved Area with Concrete (Existing) 平整範圍 (現有混凝土)
-  Non-Paved Area (Grassland) 不平整範圍 (草地)

<u>Appendix 4</u>	<u>Paved Area</u> 平整位置圖	<u>SCALE</u>	
Location: DD 107 Lot 1468 (Part) DD 107 Lot 1469 (Part) DD 107 Lot 1471 S.A	擬議臨時動物寄養所及附屬設施 (為期5年)及填土	1:1000	
OZP: S/YL-KTN/10 District: Kam Tin North Zoning: Agriculture	Proposed Temporary Animal Boarding Establishment with Ancillary Facilities For a Period of 5 Years and Filling of Land	@A4	
Date: 1 June 2023		For Identification Only	Drawing No.: 4-01

(摘錄自申請人於 1. 6. 2023 呈交的進一步資料)
 (Extract from Applicant's Further
 Information Submitted on 1.6.2023)

參考編號 REFERENCE No. A/YL-KTN/908	繪圖 DRAWING A - 2
---------------------------------------	------------------------

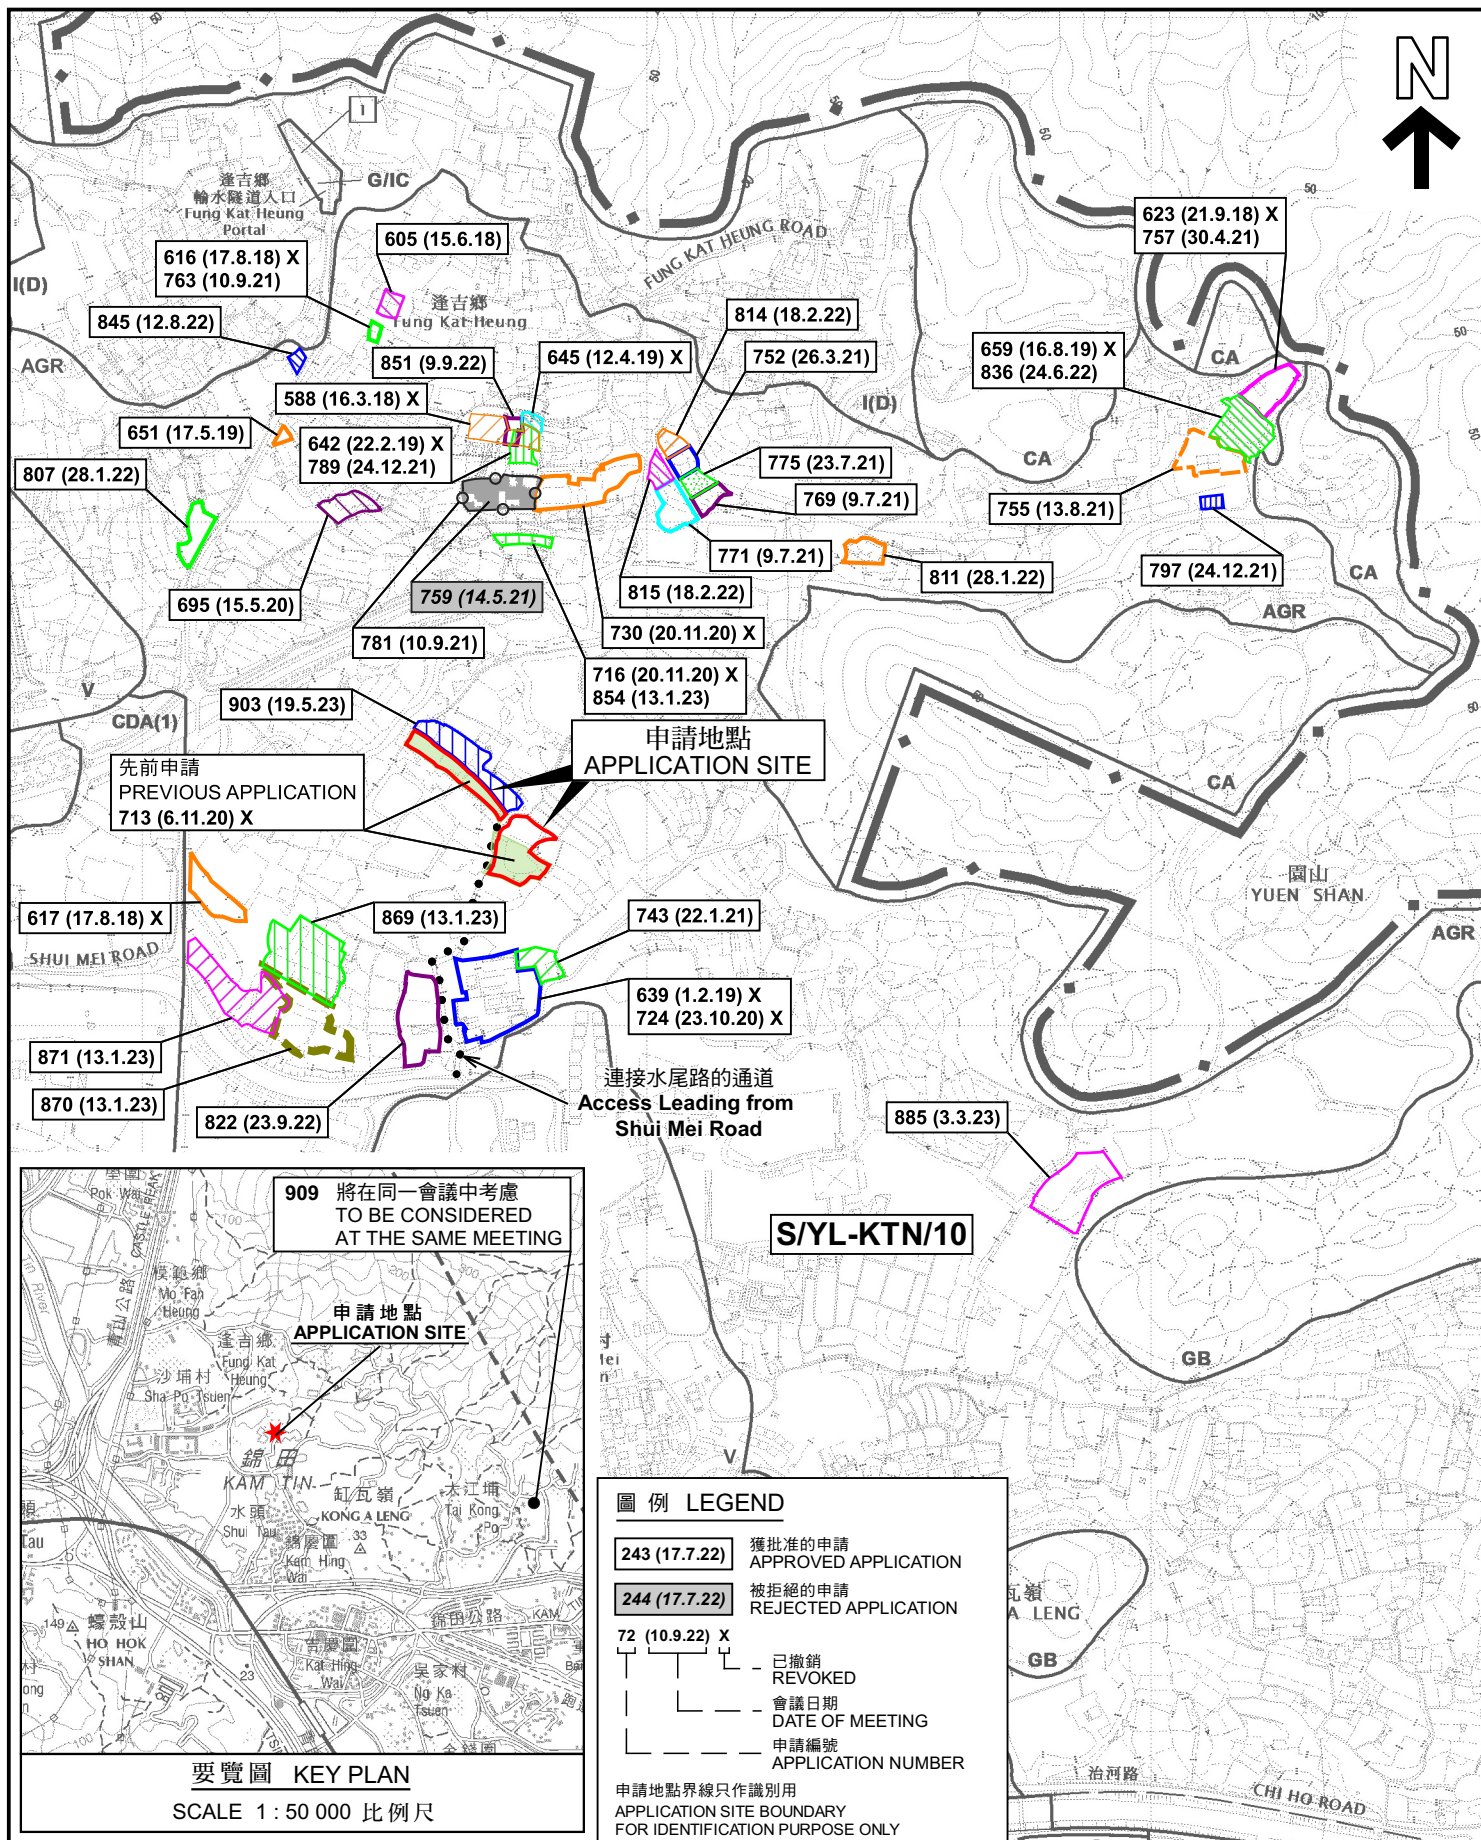

本摘要圖於2023年6月5日擬備，
所根據的資料為於2023年1月6日
展示的分區計劃大綱圖編號 S/YL-KTN/10
EXTRACT PLAN PREPARED ON 5.6.2023
BASED ON OUTLINE ZONING PLAN No.
S/YL-KTN/10 EXHIBITED ON 6.1.2023

位置圖及同類申請 LOCATION PLAN WITH SIMILAR APPLICATIONS

擬議臨時動物寄養所連附屬設施（為期5年）及填土工程
PROPOSED TEMPORARY ANIMAL BOARDING ESTABLISHMENT WITH ANCILLARY FACILITIES FOR A PERIOD OF 5 YEARS AND FILLING OF LAND
VARIOUS LOTS IN D.D.107, KAM TIN NORTH, YUEN LONG, NEW TERRITORIES


SCALE 1 : 7 500 比例尺
米 100 0 100 200 300 米
METRES

規劃署
PLANNING
DEPARTMENT



參考編號
REFERENCE No.
A/YL-KTN/908

圖 PLAN
A-1

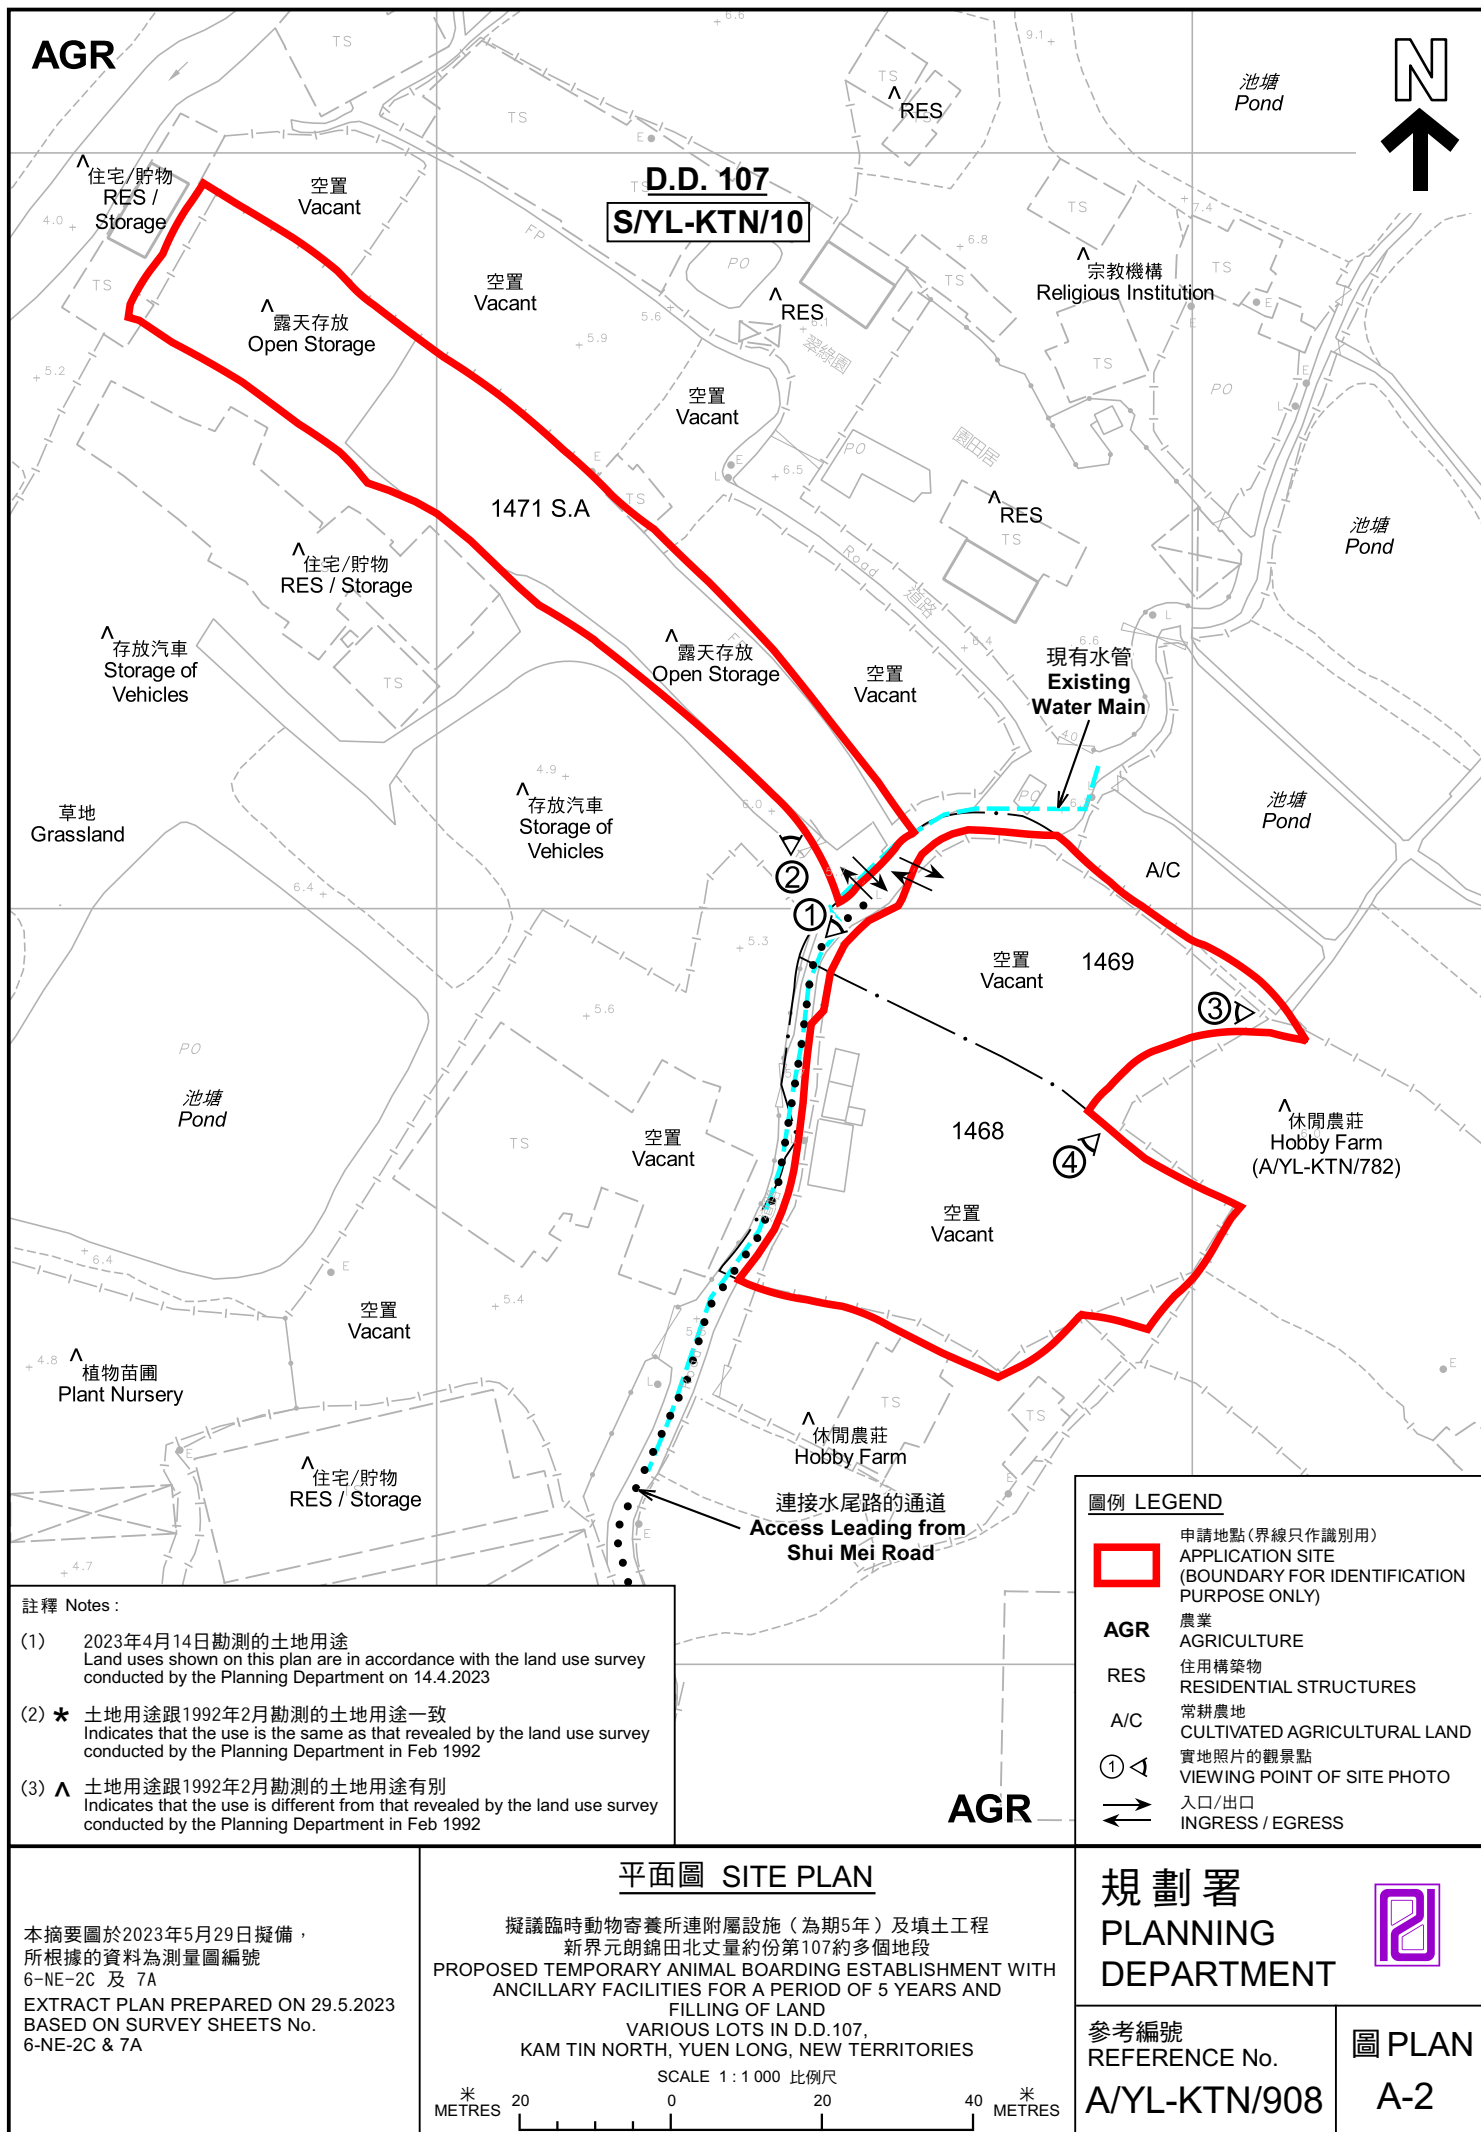



圖例 LEGEND



申請地點 (界線只作識別用)
APPLICATION SITE (BOUNDARY FOR
IDENTIFICATION PURPOSE ONLY)

航攝照片 AERIAL PHOTO

本摘要圖於2023年5月4日擬備，
所根據的資料為地政總署於2022年2月14日
拍得的航攝照片編號 E148072C
EXTRACT PLAN PREPARED ON 4.5.2023
BASED ON AERIAL PHOTO No.
E148072C TAKEN ON 14.2.2022
BY LANDS DEPARTMENT


擬議臨時動物寄養所連附屬設施 (為期5年) 及填土工程
新界元朗錦田北丈量約份第107約多個地段
PROPOSED TEMPORARY ANIMAL BOARDING ESTABLISHMENT WITH
ANCILLARY FACILITIES FOR A PERIOD OF 5 YEARS AND
FILLING OF LAND
VARIOUS LOTS IN D.D.107,
KAM TIN NORTH, YUEN LONG, NEW TERRITORIES

規劃署
PLANNING
DEPARTMENT



參考編號
REFERENCE No.
A/YL-KTN/908

圖 PLAN
A-3

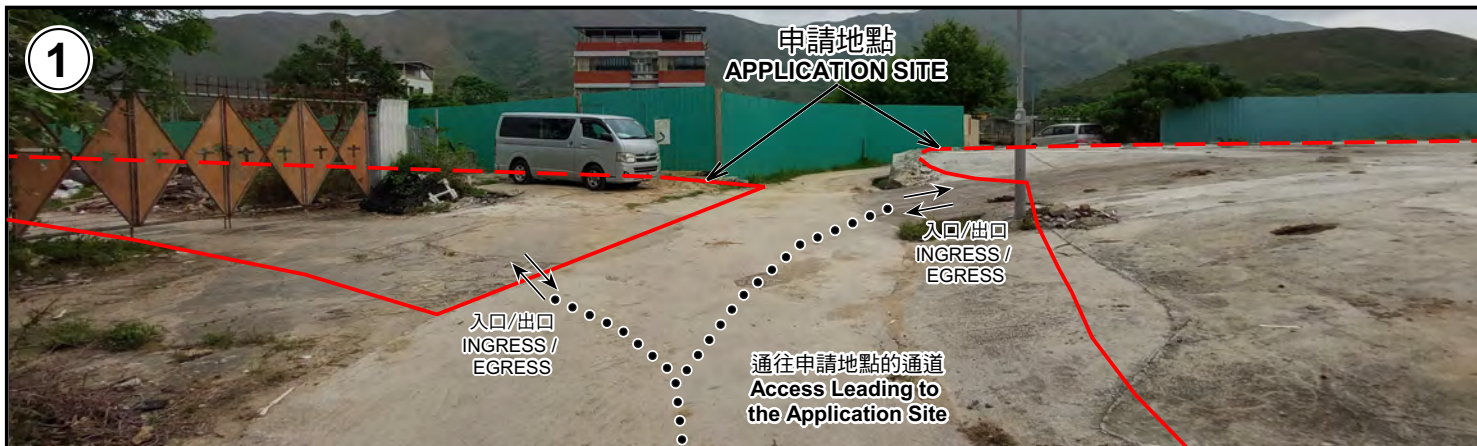

申請地點界線只作識別用 APPLICATION SITE BOUNDARY FOR IDENTIFICATION PURPOSE ONLY

實地照片 SITE PHOTOS

本圖於2023年5月10日擬備，所根據的資料為攝於2023年4月14日的實地照片
PLAN PREPARED ON 10.5.2023
BASED ON SITE PHOTOS
TAKEN ON 14.4.2023

擬議臨時動物寄養所連附屬設施（為期5年）及填土工程
新界元朗錦田北丈量約份第107約多個地段
PROPOSED TEMPORARY ANIMAL BOARDING ESTABLISHMENT WITH
ANCILLARY FACILITIES FOR A PERIOD OF 5 YEARS AND
FILLING OF LAND
VARIOUS LOTS IN D.D.107,
KAM TIN NORTH, YUEN LONG, NEW TERRITORIES

規劃署
PLANNING
DEPARTMENT



參考編號
REFERENCE No.
A/YL-KTN/908

圖 PLAN
A-4