




Application Site

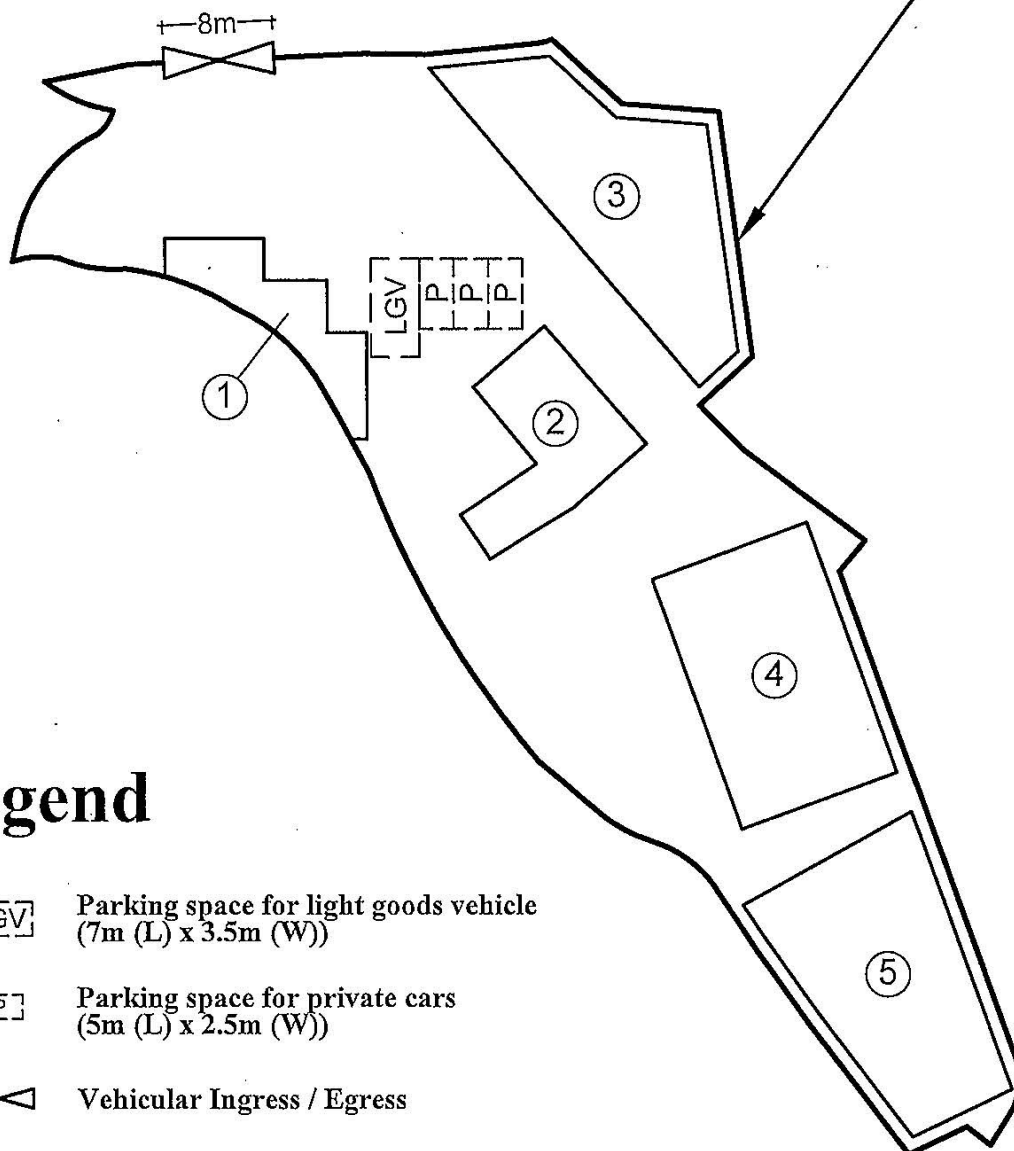

Legend

[LGV] Parking space for light goods vehicle
(7m (L) x 3.5m (W))

[P] Parking space for private cars
(5m (L) x 2.5m (W))

⌞⌟ Vehicular Ingress / Egress

Site Area (about) : 2,227m²

No.	Uses	Floor Area (about)	Covered Area (about)	No. of Storeys	Height
1	Reception	146m ²	73m ²	2	8m
2	Ancillary Office and Storeroom	206m ²	103m ²	2	8m
3	Animal Boarding Establishment	227m ²	227m ²	1	5m
4	Animal Boarding Establishment	227m ²	227m ²	1	5m
5	Animal Boarding Establishment	227m ²	227m ²	1	5m
Total		1,033m ²	857m ²		

1:500

Layout Plan

Goldrich Planners &
Surveyors Ltd.

March 2023


Lot 38 in D. D. 110,
Yuen Long, New Territories

Plan 3
(P 23013)

(摘錄自申請人於 12. 4. 2023 呈交的申請書)
(Extract from Applicant's
Submission of 12.4.2023)

參考編號
REFERENCE No.
A/YL-KTN/909

繪圖
DRAWING
A - 1

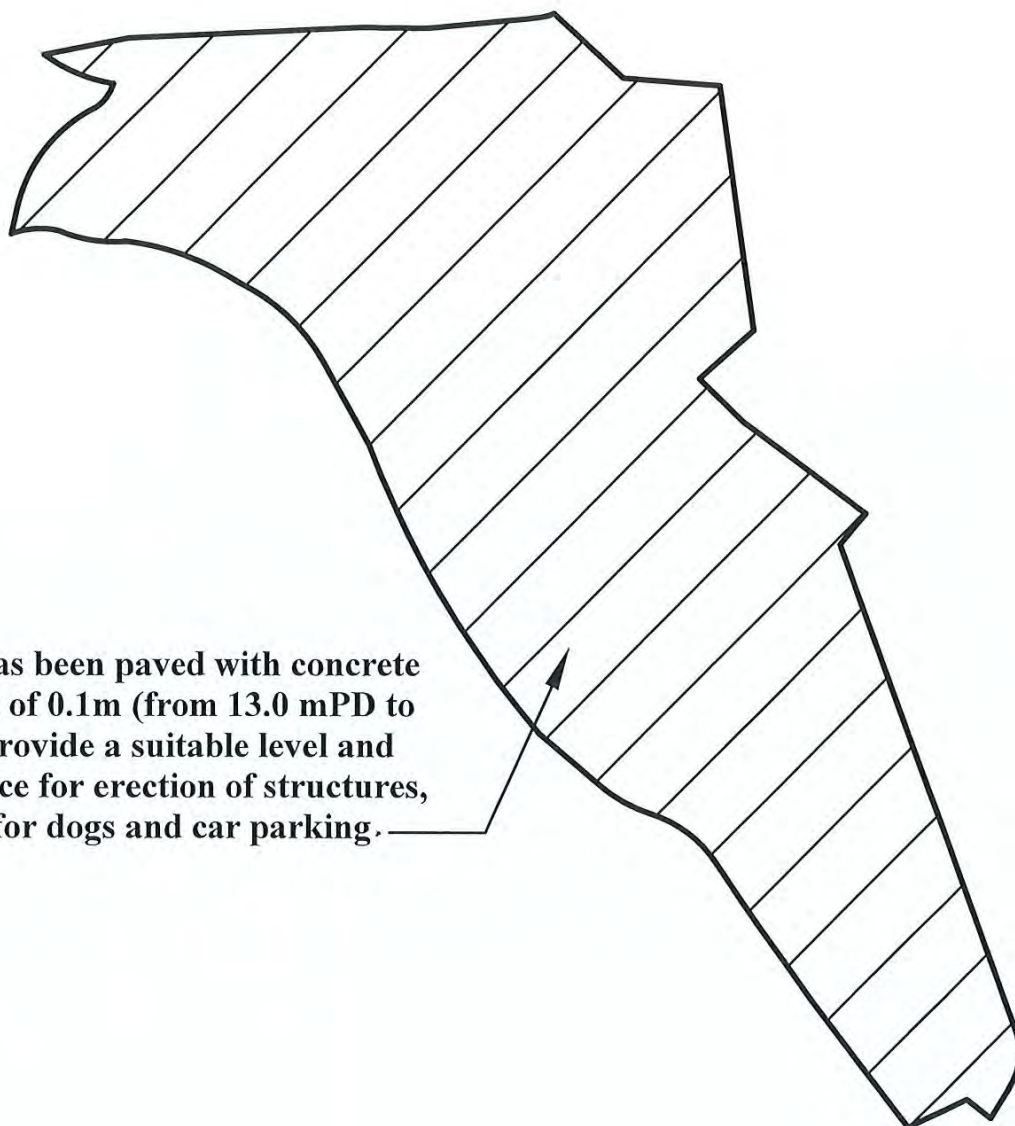

The whole site has been paved with concrete at a depth about of 0.1m (from 13.0 mPD to 13.1 mPD) to provide a suitable level and waterproof surface for erection of structures, activity area for dogs and car parking.



Paved Area (about) : 2,227m²

Site Area (about) : 2,227m²

1:500

**Plan Showing the Paved
Area of the Site**

**Goldrich Planners &
Surveyors Ltd.**

April 2023

**Lot 38 in D. D. 110,
Yuen Long, New Territories**

**Plan 5
(P 23013)**

(摘錄自申請人於 12. 4. 2023 呈交的申請書)
(Extract from Applicant's
Submission of 12.4.2023)

參考編號
REFERENCE No.
A/YL-KTN/909

繪圖
DRAWING
A - 2

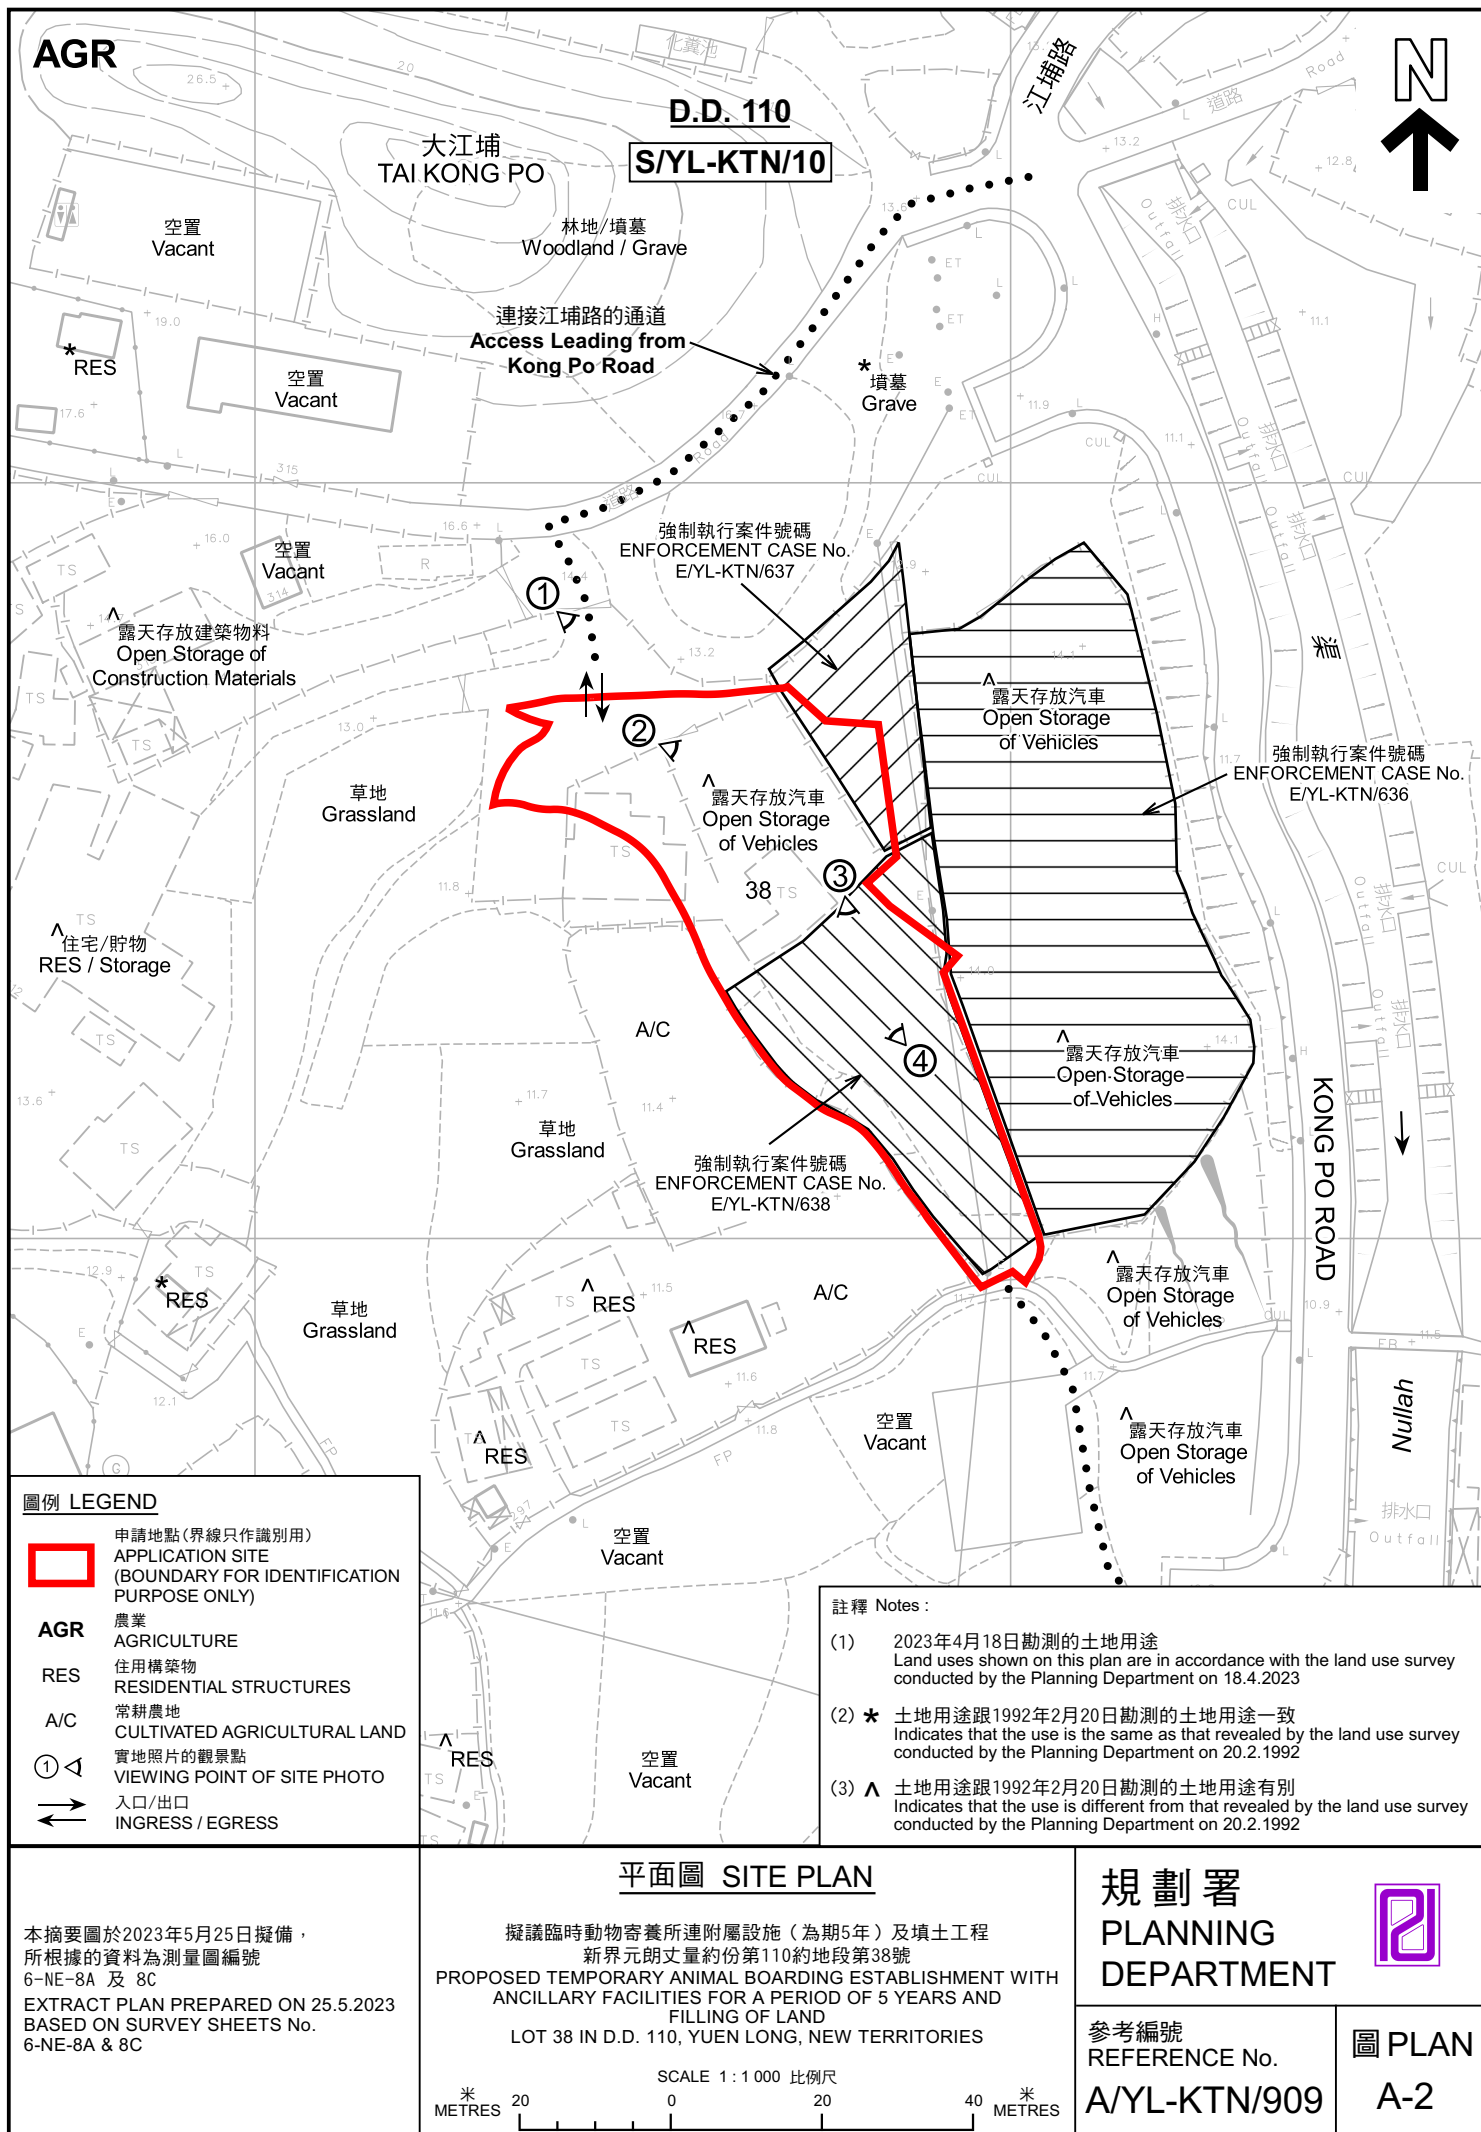




圖 例 LEGEND

 申請地點（界線只作識別用）
APPLICATION SITE (BOUNDARY FOR IDENTIFICATION PURPOSE ONLY)

本摘要圖於2023年5月4日擬備，
所根據的資料為地政總署於2022年2月14日
拍得的航攝照片編號 E149322C
EXTRACT PLAN PREPARED ON 4.5.2023
BASED ON AERIAL PHOTO No.
E149322C TAKEN ON 14.2.2022
BY LANDS DEPARTMENT

航攝照片 AERIAL PHOTO

擬議臨時動物寄養所連附屬設施（為期5年）及填土工程
新界元朗丈量約份第110約地段第38號
PROPOSED TEMPORARY ANIMAL BOARDING ESTABLISHMENT WITH
ANCILLARY FACILITIES FOR A PERIOD OF 5 YEARS AND
FILLING OF LAND
LOT 38 IN D.D. 110, YUEN LONG, NEW TERRITORIES

規 劃 署 PLANNING DEPARTMENT		
參考編號 REFERENCE No. A/YL-KTN/909	圖 PLAN A-3	



申請地點界線只作識別用 APPLICATION SITE BOUNDARY FOR IDENTIFICATION PURPOSE ONLY

實地照片 SITE PHOTOS

本圖於2023年5月12日擬備，所根據的資料為攝於2023年4月18日的實地照片
PLAN PREPARED ON 12.5.2023
BASED ON SITE PHOTOS
TAKEN ON 18.4.2023

擬議臨時動物寄養所連附屬設施（為期5年）及填土工程
新界元朗丈量約份第110約地段第38號
PROPOSED TEMPORARY ANIMAL BOARDING ESTABLISHMENT WITH
ANCILLARY FACILITIES FOR A PERIOD OF 5 YEARS AND
FILLING OF LAND
LOT 38 IN D.D. 110, YUEN LONG, NEW TERRITORIES

規劃署
PLANNING
DEPARTMENT



參考編號
REFERENCE No.
A/YL-KTN/909

圖 PLAN
A-4