



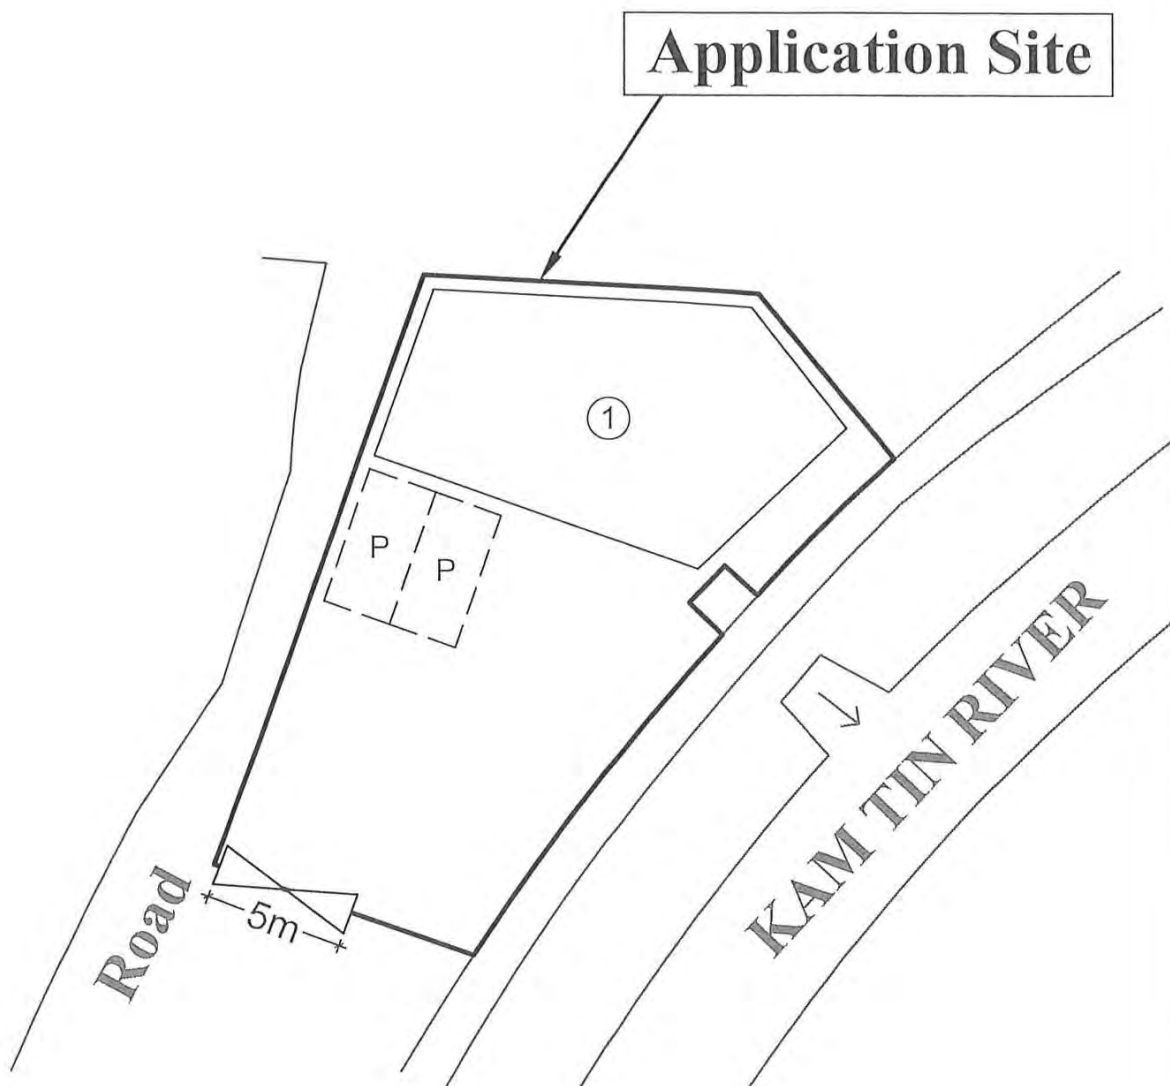

Legend:



Vehicular Ingress/ Egress

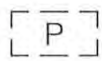

Parking space for private cars
(2.5m(W) x 5m(L))

Site Area: about 340m²


No.	Structure / Use	Covered Area (About)	Floor Area (About)	Height	No. of Storeys
1	U/F : Animal Boarding Establishment	113m ²	113m ²	8m	2
	G/F : Ancillary Office and Storeroom	113m ²	113m ²		
	Total:	113m ²	226m ²		

1:250	Layout Plan Lot 1049 S.B. ss.1 (Part) in D. D. 109 and adjoining Government Land Yuen Long, New Territories	Goldrich Planners & Surveyors Ltd.
January 2023		Plan 3 (P22070)

(摘錄自申請人於 26. 4. 2023 呈交的申請書)
(Extract from Applicant's
Submission of 26.4.2023)

參考編號
REFERENCE No.
A/YL-KTN/914

繪圖
DRAWING
A - 1

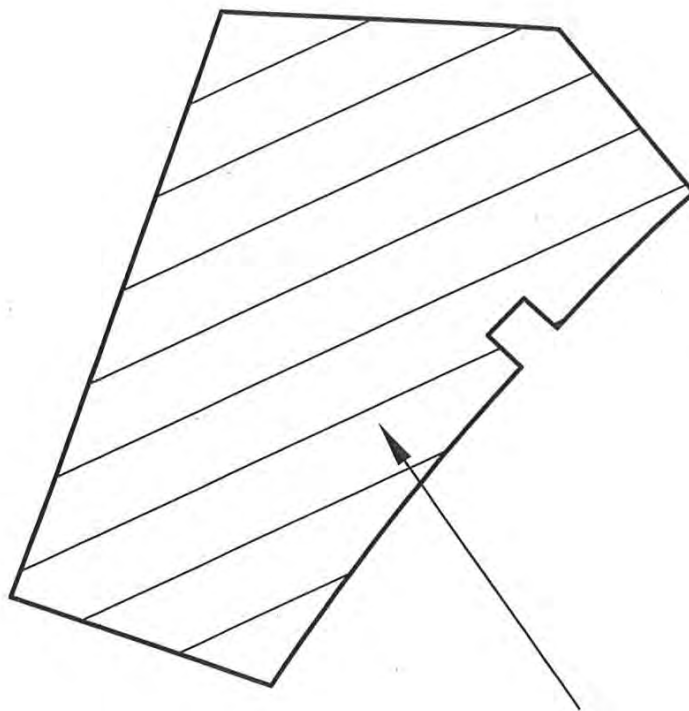

The whole site has been paved with concrete at a depth about of 0.1m (from 12.8 mPD to 12.9 mPD) to provide a suitable level and waterproof surface for erection of structures, activity area for dogs and car parking



Paved Area (about) : 340m²

Site Area (about) : 340m²

~~1:250~~

Plan Showing the Paved Area of the Site

Goldrich Planners & Surveyors Ltd.

April 2023


Lot 1049 S.B. ss.1 (Part) in D. D. 109 and adjoining Government Land
Yuen Long, New Territories

Plan 5
(P22070)

(摘錄自申請人於 26. 4. 2023 呈交的申請書)
(Extract from Applicant's
Submission of 26.4.2023)

參考編號
REFERENCE No.
A/YL-KTN/914

繪圖
DRAWING
A - 2

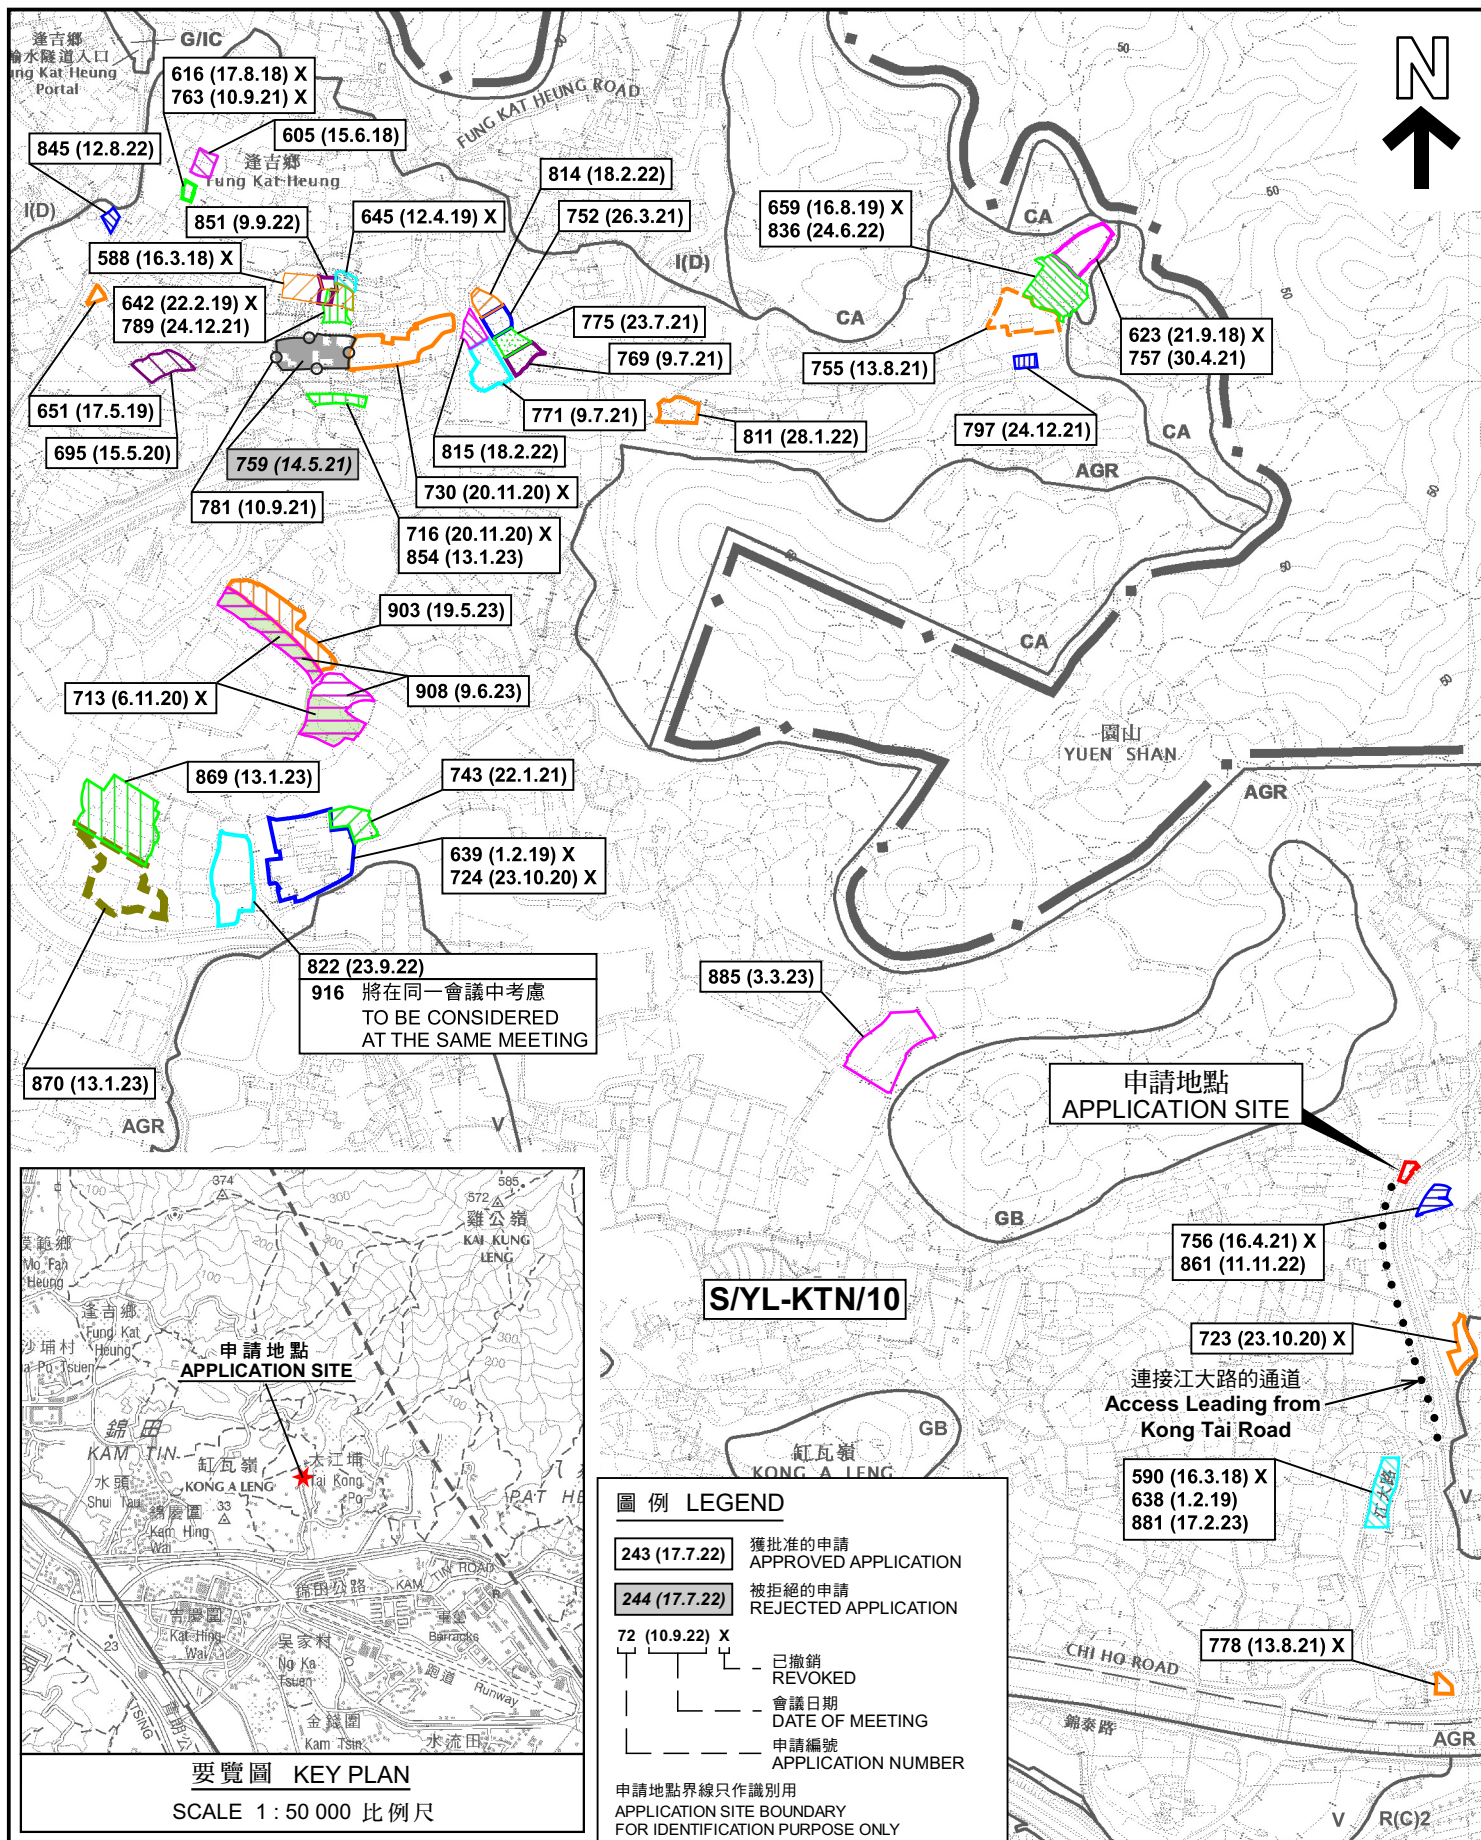

位置圖及同類申請 LOCATION PLAN WITH SIMILAR APPLICATIONS

擬議臨時動物寄養所連附屬設施（為期5年）及填土工程
新界元朗丈量約份第109約
地段第1049號B分段第1小分段（部分）和毗連政府土地
PROPOSED TEMPORARY ANIMAL BOARDING ESTABLISHMENT WITH
ANCILLARY FACILITIES FOR A PERIOD OF 5 YEARS AND FILLING OF LAND
LOT 1049 S.B SS.1 (PART) IN D.D. 109 AND
ADJOINING GOVERNMENT LAND, YUEN LONG, NEW TERRITORIES

SCALE 1 : 7 500 比例尺
米 100 0 100 200 300 米
METRES

規劃署
PLANNING
DEPARTMENT



參考編號
REFERENCE No.
A/YL-KTN/914

圖 PLAN
A-1

本摘要圖於2023年6月13日擬備，
所根據的資料為於2023年1月6日
展示的分區計劃大綱圖編號 S/YL-KTN/10
EXTRACT PLAN PREPARED ON 13.6.2023
BASED ON OUTLINE ZONING PLAN No.
S/YL-KTN/10 EXHIBITED ON 6.1.2023

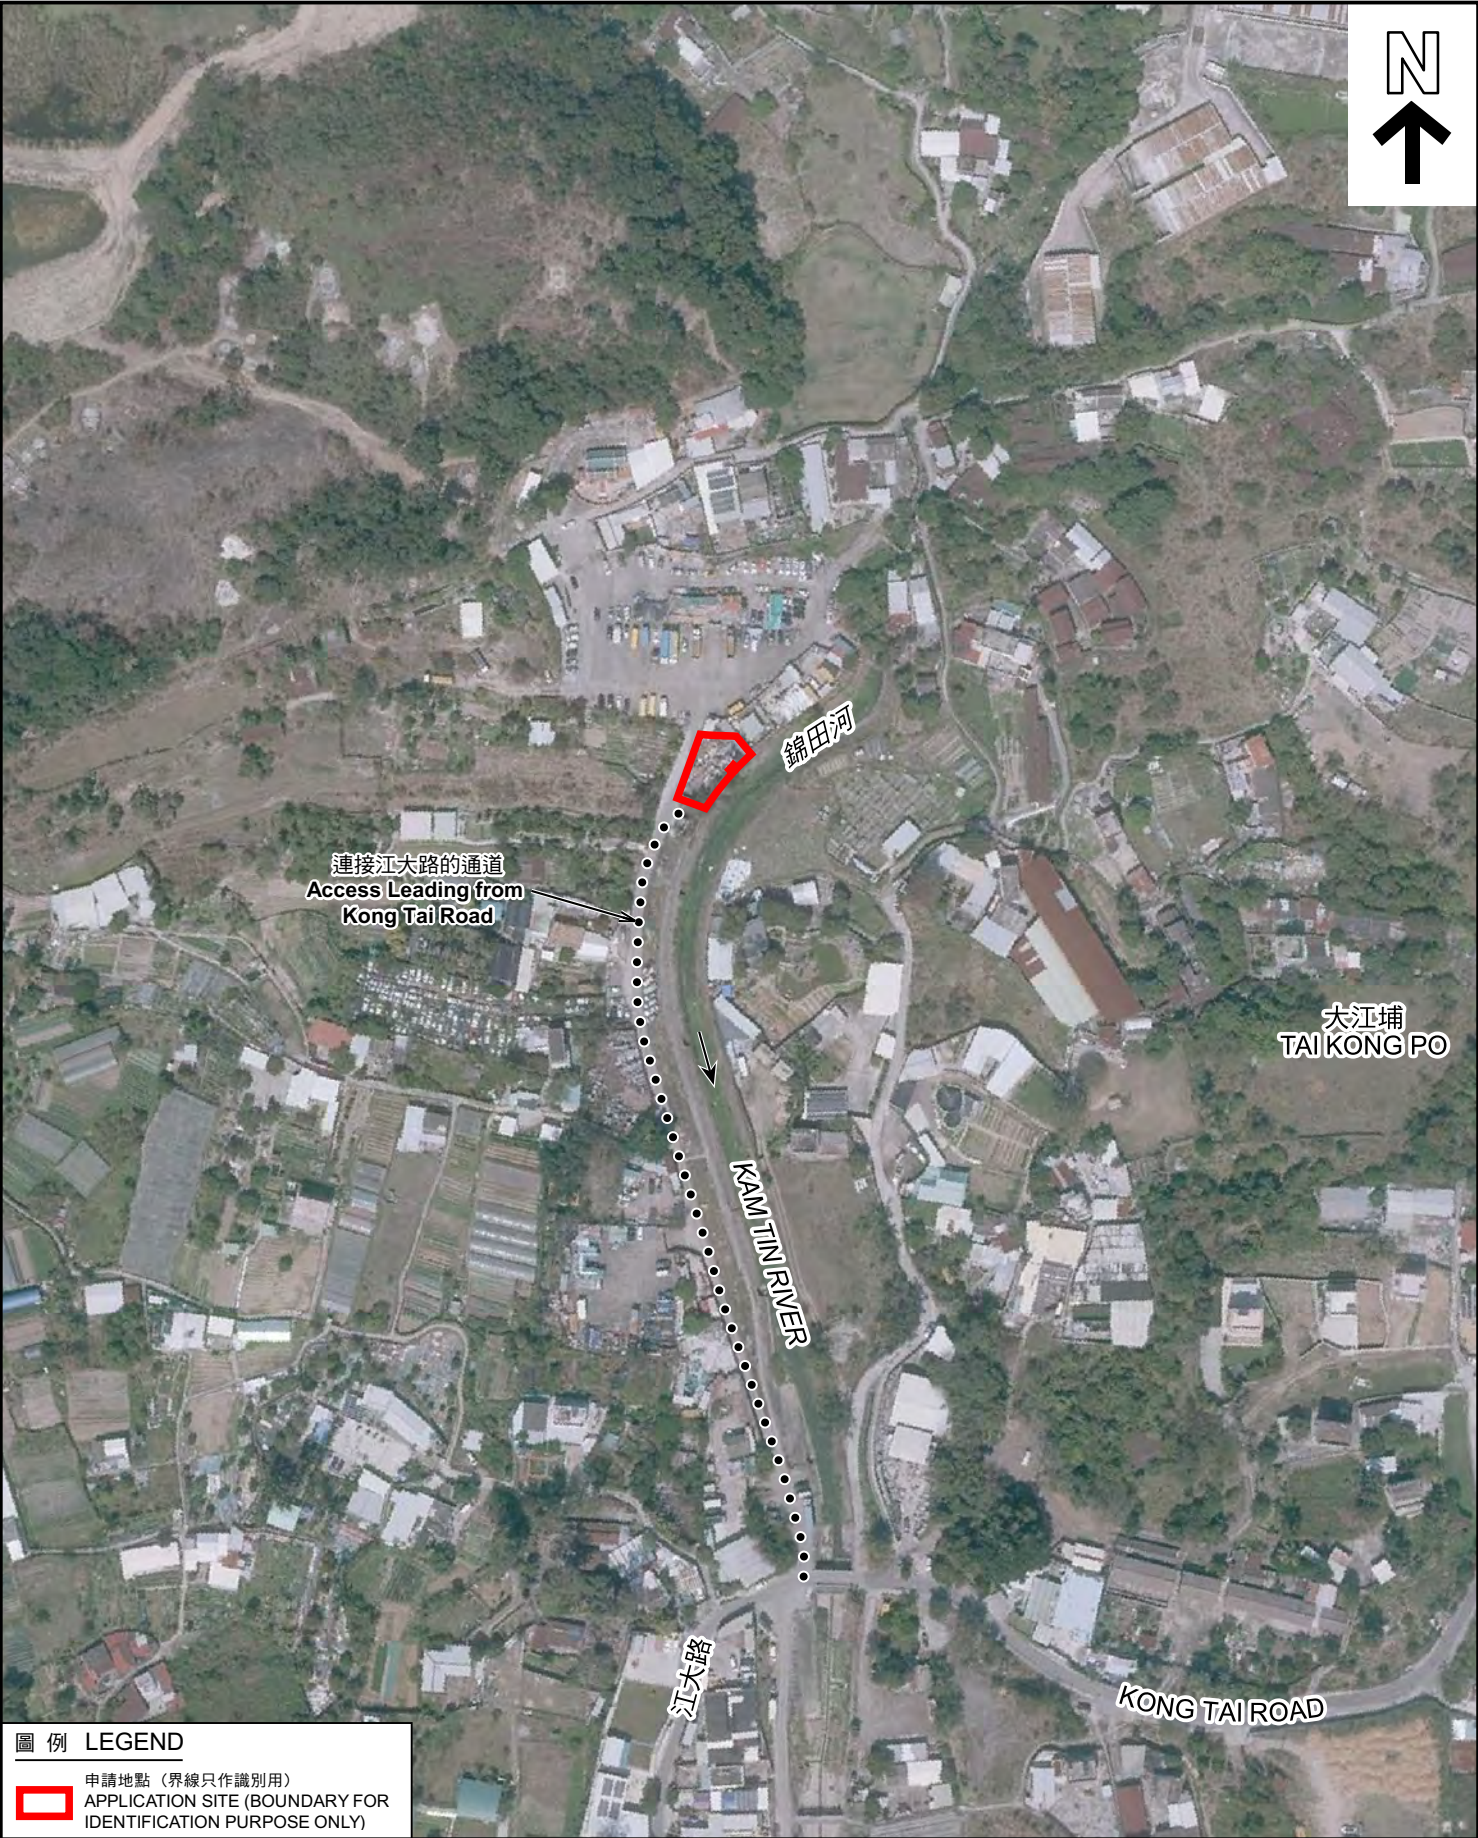


圖 例 LEGEND

 申請地點（界線只作識別用）
APPLICATION SITE (BOUNDARY FOR IDENTIFICATION PURPOSE ONLY)

本摘要圖於2023年5月19日擬備，
所根據的資料為地政總署於2022年2月14日
拍得的航攝照片編號 E149325C
EXTRACT PLAN PREPARED ON 19.5.2023
BASED ON AERIAL PHOTO No.
E149325C TAKEN ON 14.2.2022
BY LANDS DEPARTMENT

航攝照片 AERIAL PHOTO

擬議臨時動物寄養所連附屬設施（為期5年）及填土工程
新界元朗丈量約份第109約
地段第1049號B分段第1小分段（部分）和毗連政府土地
PROPOSED TEMPORARY ANIMAL BOARDING ESTABLISHMENT WITH
ANCILLARY FACILITIES FOR A PERIOD OF 5 YEARS AND FILLING OF LAND
LOT 1049 S.B SS.1 (PART) IN D.D. 109 AND
ADJOINING GOVERNMENT LAND, YUEN LONG, NEW TERRITORIES

規 劃 署
PLANNING
DEPARTMENT



參考編號
REFERENCE No.
A/YL-KTN/914

圖 PLAN
A-3

1



2



3



4



申請地點界線只作識別用 APPLICATION SITE BOUNDARY FOR IDENTIFICATION PURPOSE ONLY

實地照片 SITE PHOTOS

本圖於2023年5月19日擬備，所根據的資料為攝於2023年5月16日的實地照片
PLAN PREPARED ON 19.5.2023
BASED ON SITE PHOTOS
TAKEN ON 16.5.2023

擬議臨時動物寄養所連附屬設施（為期5年）及填土工程
新界元朗丈量約份第109約
地段第1049號B分段第1小分段（部分）和毗連政府土地
PROPOSED TEMPORARY ANIMAL BOARDING ESTABLISHMENT WITH
ANCILLARY FACILITIES FOR A PERIOD OF 5 YEARS AND FILLING OF LAND
LOT 1049 S.B SS.1 (PART) IN D.D. 109 AND
ADJOINING GOVERNMENT LAND, YUEN LONG, NEW TERRITORIES

規劃署
PLANNING
DEPARTMENT



參考編號
REFERENCE No.
A/YL-KTN/914

圖 PLAN
A-4