


## Application Site

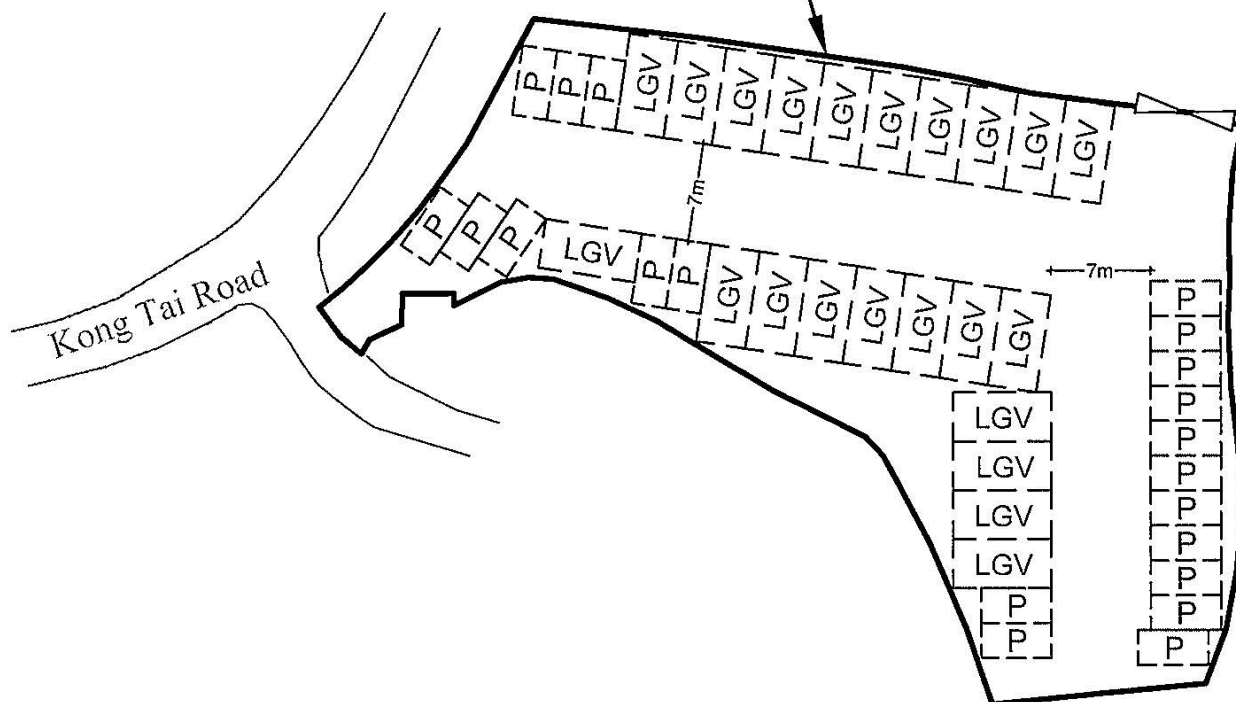

## LEGEND

- P 21 x Parking space for private cars  
 (5m (L) x 2.5(W))
- LGV 22 x Parking space for light goods vehicles  
 (7m (L) x 3.5(W))

Site Area (about) : 1,683m<sup>2</sup>


<del>1:500</del>	<b>Layout Plan</b>	<b>Goldrich Planners &amp; Surveyors Ltd.</b>
May 2023	Lot 1324 R.P. (Part) in D. D. 109 Yuen Long, New Territories	Plan 3 ( P 22082 )

(摘錄自申請人於 12. 6. 2023 呈交的申請書)  
 (Extract from Applicant's  
 Submission of 12.6.2023)

參考編號  
REFERENCE No.  
A/YL-KTN/927

繪圖  
DRAWING  
A - 1



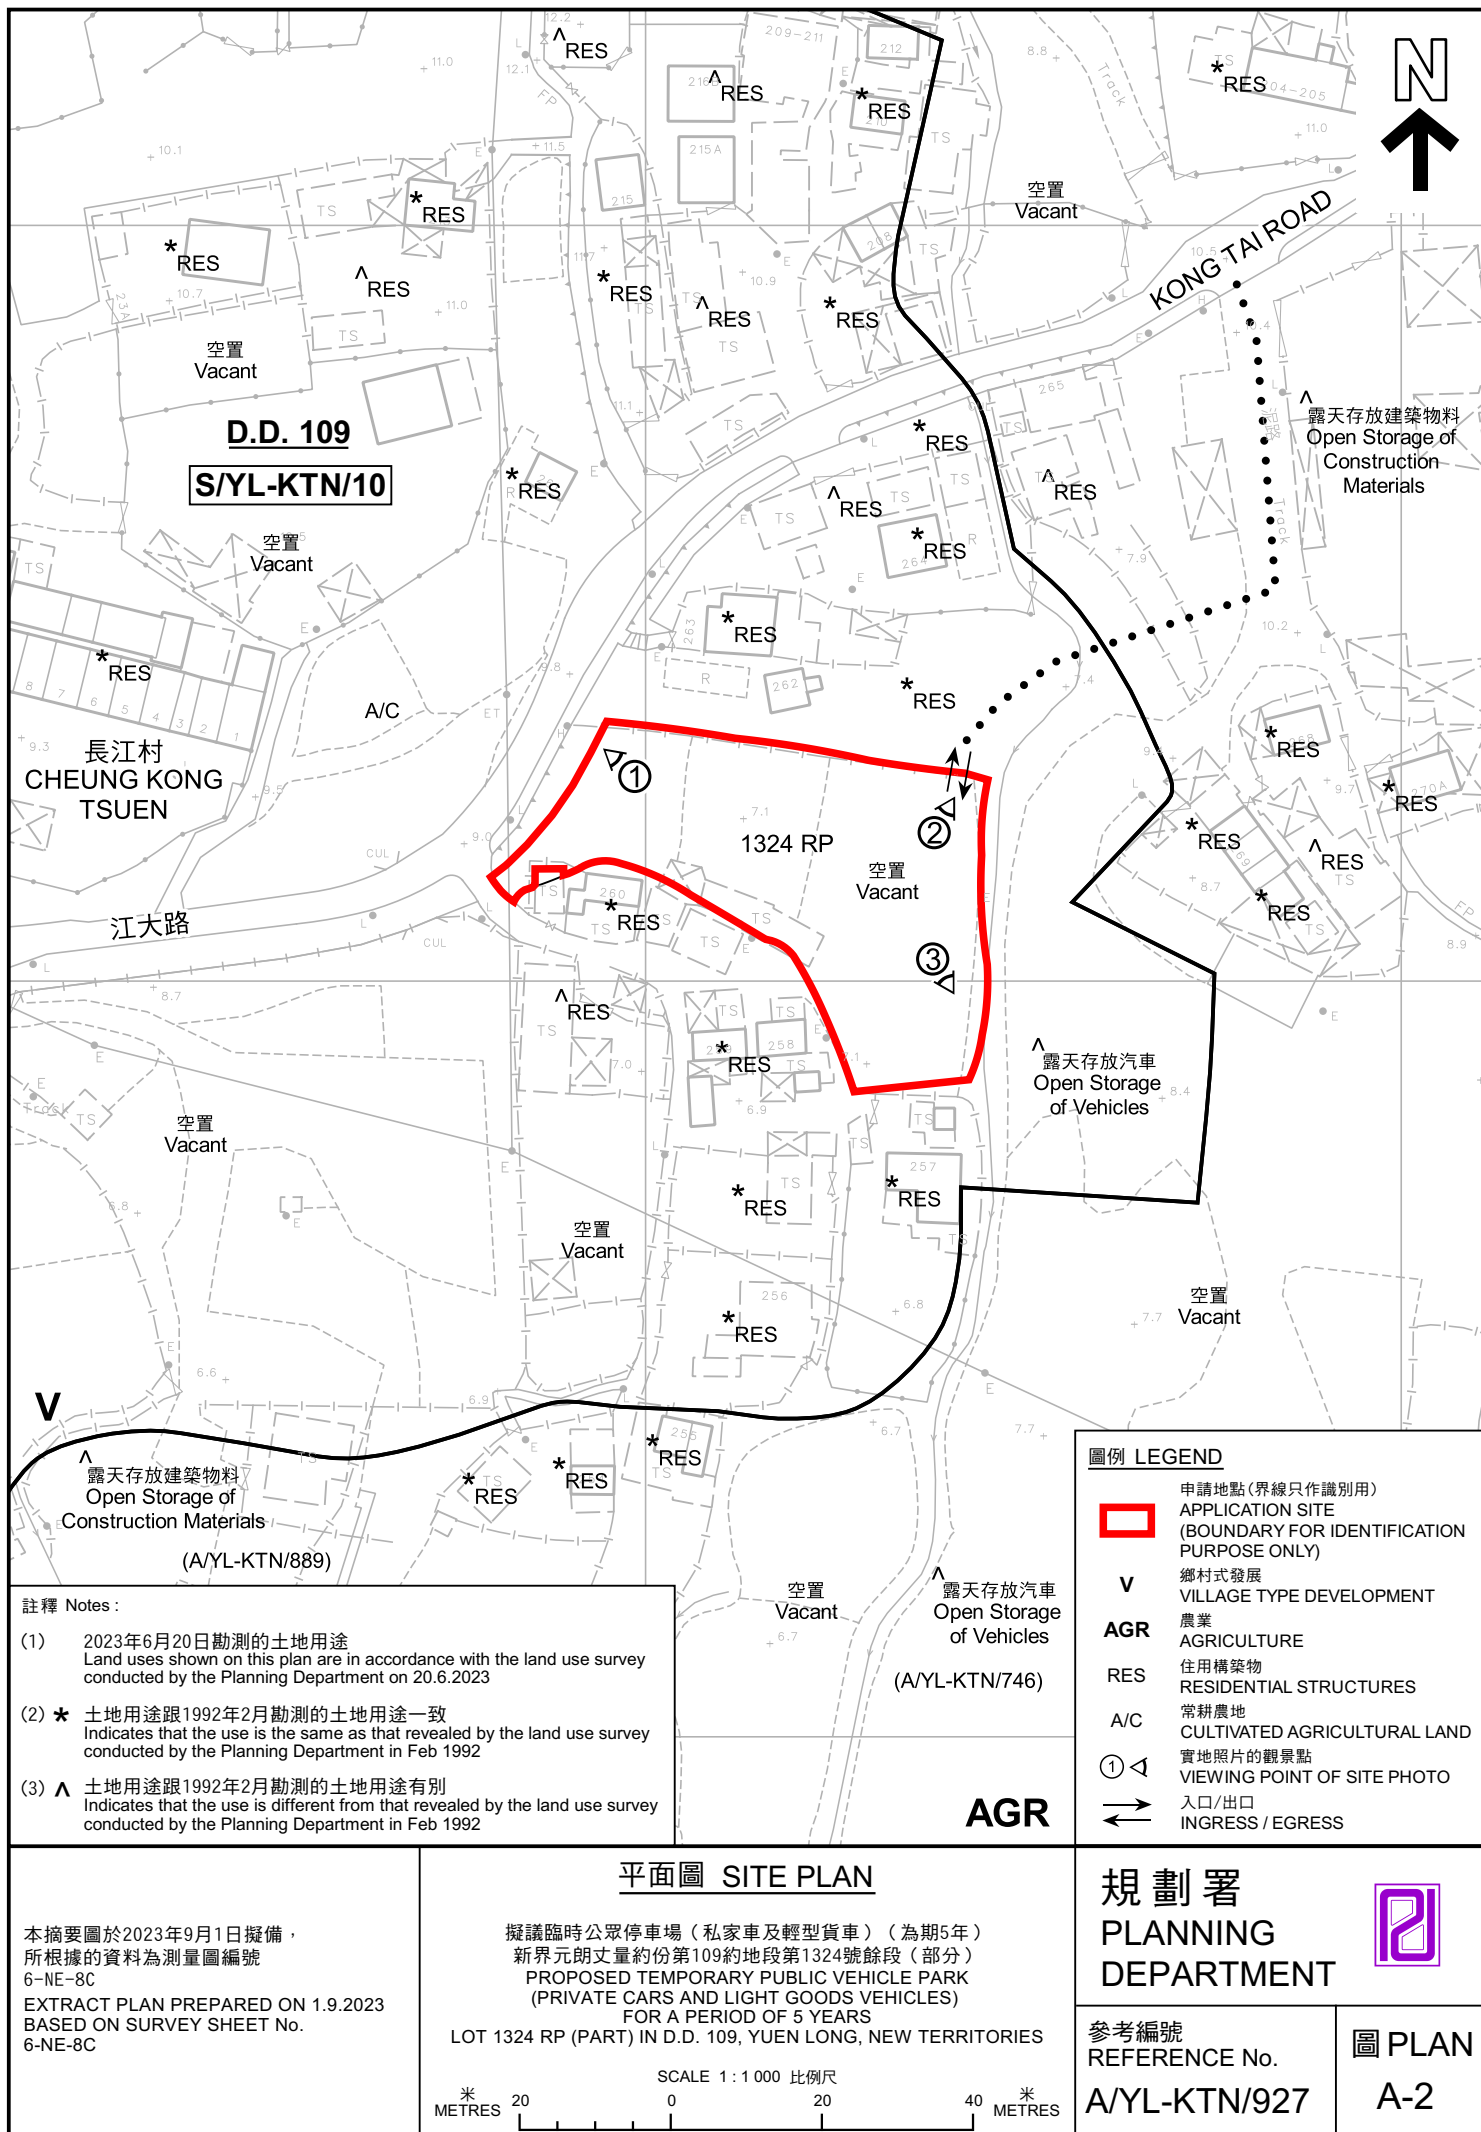



圖例 LEGEND

 申請地點 (界線只作識別用)  
APPLICATION SITE (BOUNDARY FOR IDENTIFICATION PURPOSE ONLY)

本摘要圖於2023年9月1日擬備，  
所根據的資料為地政總署於2022年2月14日  
拍得的航攝照片編號 E148845C  
EXTRACT PLAN PREPARED ON 1.9.2023  
BASED ON AERIAL PHOTO No.  
E148845C TAKEN ON 14.2.2022  
BY LANDS DEPARTMENT

航攝照片 AERIAL PHOTO

擬議臨時公眾停車場 (私家車及輕型貨車) (為期5年)  
新界元朗丈量約份第109約地段第1324號餘段 (部分)  
PROPOSED TEMPORARY PUBLIC VEHICLE PARK  
(PRIVATE CARS AND LIGHT GOODS VEHICLES)  
FOR A PERIOD OF 5 YEARS  
LOT 1324 RP (PART) IN D.D. 109, YUEN LONG, NEW TERRITORIES

規劃署  
PLANNING  
DEPARTMENT

參考編號  
REFERENCE No.  
A/YL-KTN/927



圖 PLAN  
A-3



申請地點界線只作識別用 APPLICATION SITE BOUNDARY FOR IDENTIFICATION PURPOSE ONLY

### 實地照片 SITE PHOTOS

本圖於2023年9月1日擬備，所根據的資料為攝於2023年6月20日的實地照片  
PLAN PREPARED ON 1.9.2023  
BASED ON SITE PHOTOS  
TAKEN ON 20.6.2023

擬議臨時公眾停車場（私家車及輕型貨車）（為期5年）  
新界元朗丈量約份第109約地段第1324號餘段（部分）  
PROPOSED TEMPORARY PUBLIC VEHICLE PARK  
(PRIVATE CARS AND LIGHT GOODS VEHICLES)  
FOR A PERIOD OF 5 YEARS  
LOT 1324 RP (PART) IN D.D. 109, YUEN LONG, NEW TERRITORIES

規劃署  
PLANNING  
DEPARTMENT



參考編號  
REFERENCE No.  
A/YL-KTN/927

圖 PLAN  
A-4