


<p>Project 項目名稱:</p> <p>Proposed Temporary Animal Boarding Establishment (Cattery) for a Period of 3 Years and Filling of Land at Lots 1347 S.V, 1347 S.AB &amp; 1347 S.AC in D.D.107, Fung Kat Heung, Kam Tin, Yuen Long, N.T.</p>	<p>Drawing Title 圖目:</p> <p>Proposed Layout Plan</p> <p>Drawing No. 圖號:</p> <p>Figure 3</p>	<p>Remarks 備註:</p> <p>Scale 比例:</p> <p>1:1000</p>
---	---	---

(摘錄自申請人於 30.8.2023 呈交的申請書)  
(Extract from Applicant's  
Submission of 30.8.2023)

<p>參考編號 REFERENCE No. A/YL-KTN/958</p>	<p>繪圖 DRAWING A - 1</p>
--	---------------------------------

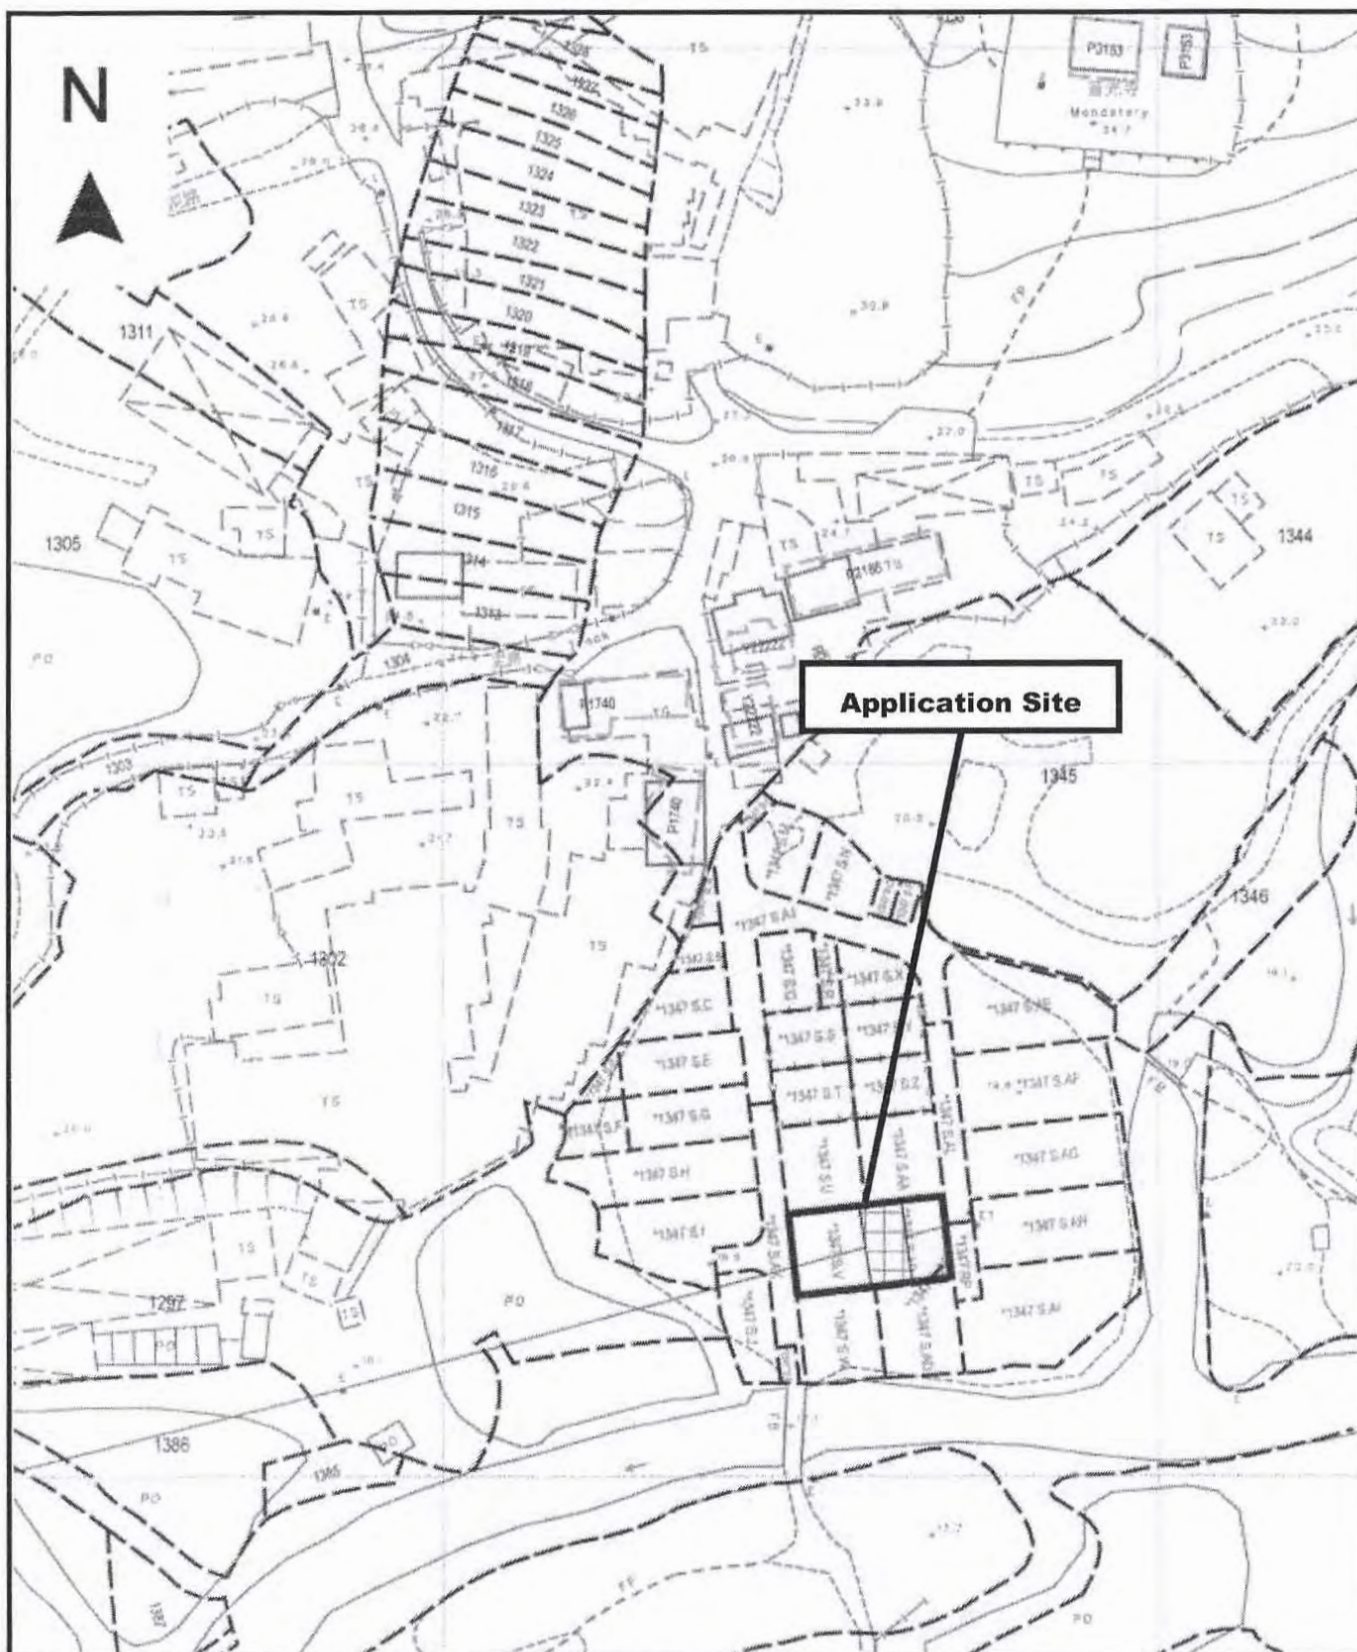

Project 項目名稱:

Proposed Temporary Animal Boarding Establishment (Cattery) for a Period of 3 Years and Filling of Land at Lots 1347 S.V, 1347 S.AB & 1347 S.AC in D.D.107, Fung Kat Heung, Kam Tin, Yuen Long, N.T.

Drawing Title 圖目:

Proposed Land Filling Plan

Drawing No. 圖號:

Figure 4

Remarks 備註:



Area proposed to be filled by 0.2m thick concrete

Scale 比例:


1:1000

(摘錄自申請人於 30.8.2023 呈交的申請書)  
(Extract from Applicant's  
Submission of 30.8.2023)

參考編號  
REFERENCE No.  
A/YL-KTN/958

繪圖  
DRAWING  
A - 2



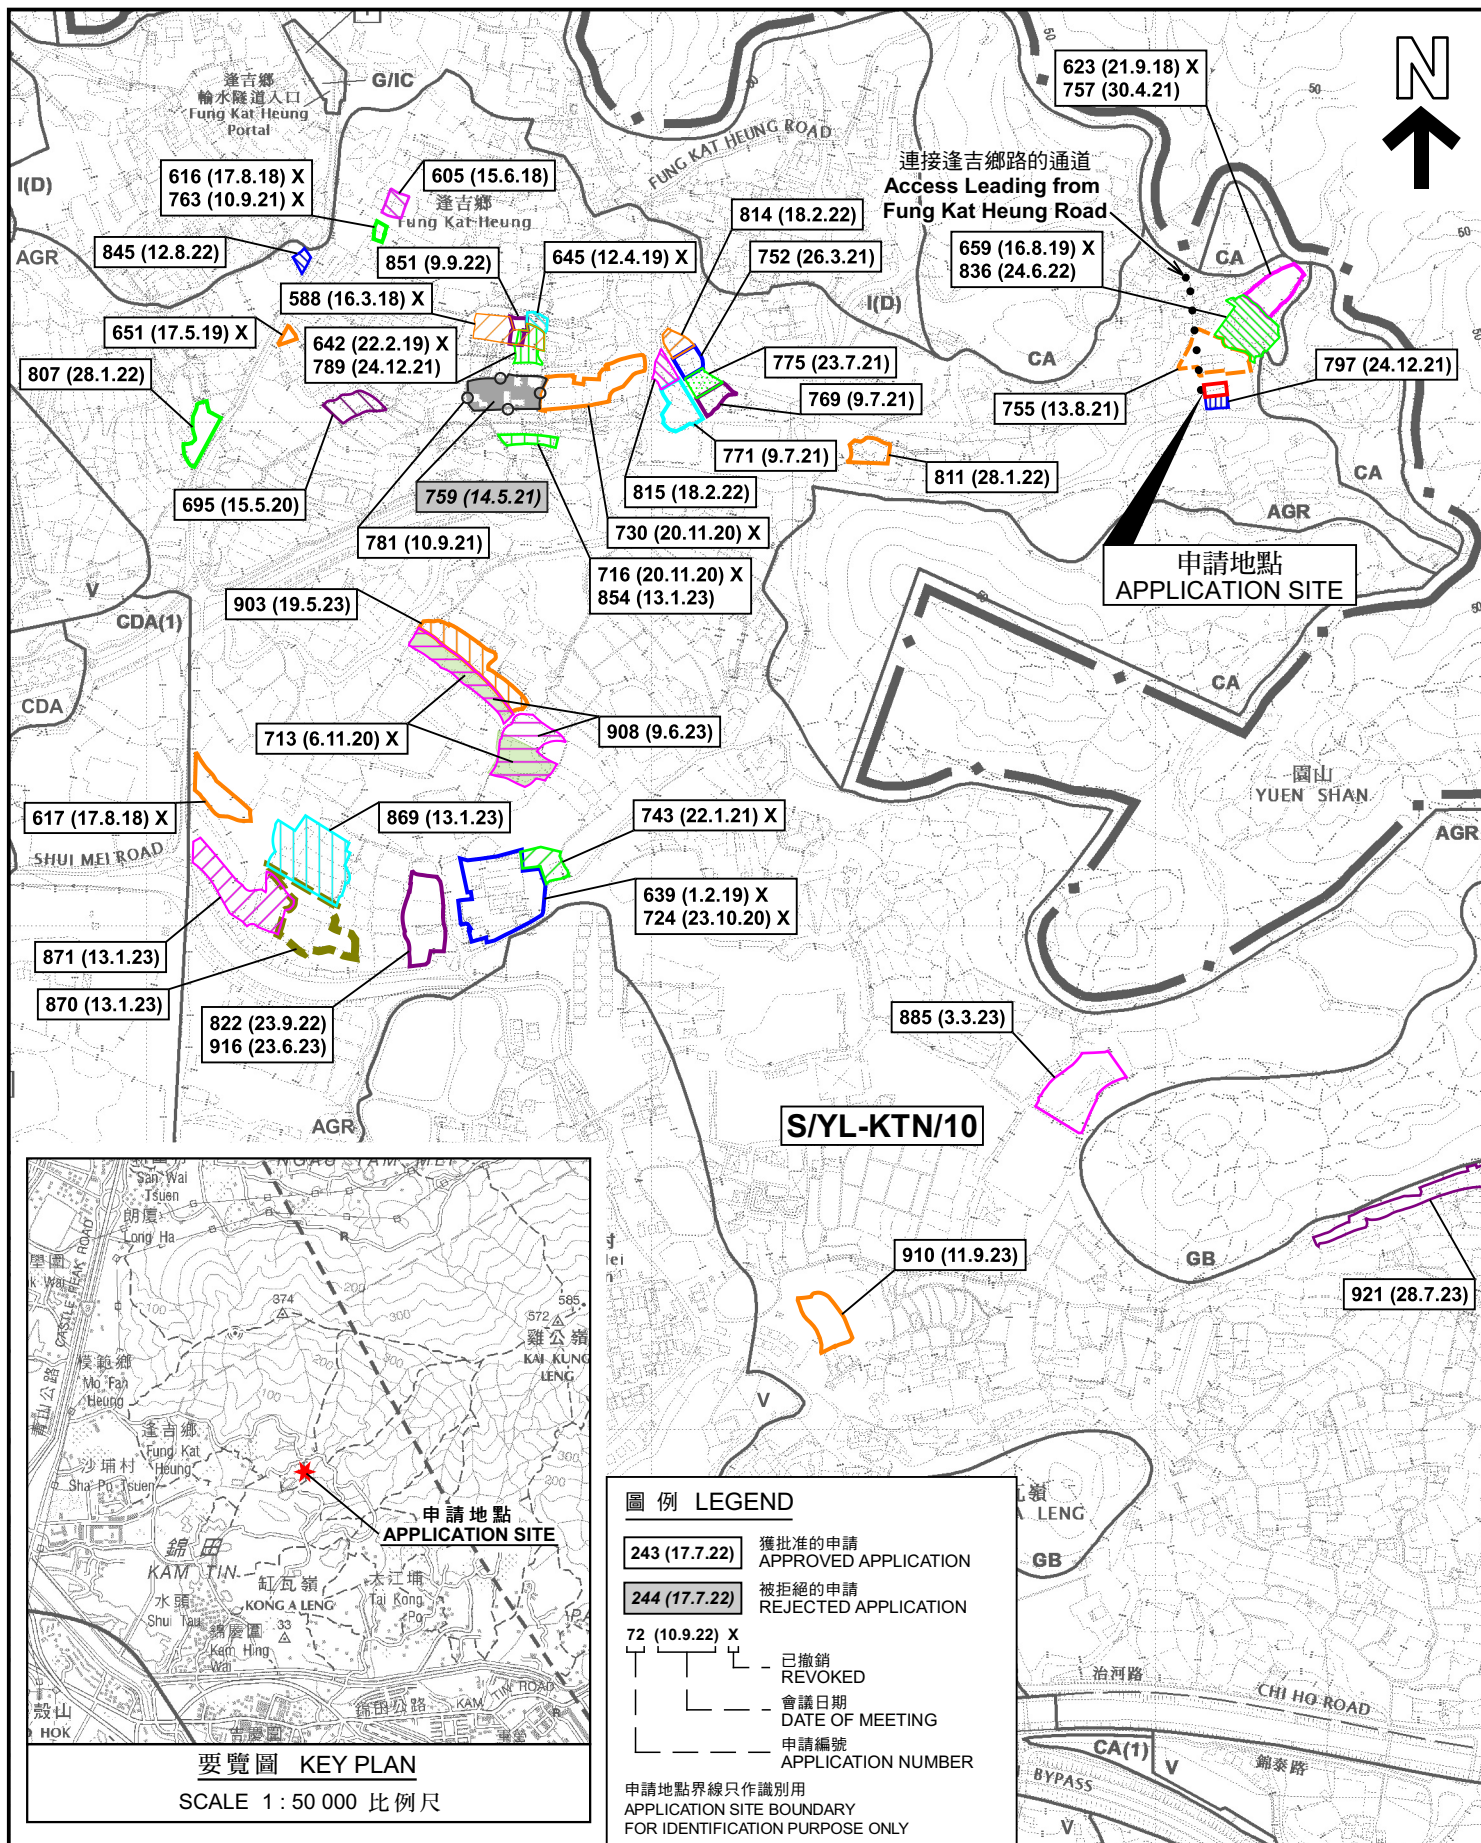

位置圖及同類申請 LOCATION PLAN WITH SIMILAR APPLICATIONS

擬議臨時動物寄養所（貓房）（為期3年）及填土工程  
新界元朗錦田逢吉鄉丈量約份第107約多個地段  
PROPOSED TEMPORARY ANIMAL BOARDING ESTABLISHMENT  
(CATTERY) FOR A PERIOD OF 3 YEARS AND FILLING OF LAND  
VARIOUS LOTS IN D.D.107,  
FUNG KAT HEUNG, KAM TIN, YUEN LONG, NEW TERRITORIES

SCALE 1 : 7 500 比例尺  
100 0 100 200 300 METRES

規劃署  
PLANNING  
DEPARTMENT



參考編號  
REFERENCE No.  
A/YL-KTN/958

圖 PLAN  
A-1

本摘要圖於2023年10月11日擬備，  
所根據的資料為於2023年1月6日  
展示的分區計劃大綱圖編號 S/YL-KTN/10  
EXTRACT PLAN PREPARED ON 11.10.2023  
BASED ON OUTLINE ZONING PLAN No.  
S/YL-KTN/10 EXHIBITED ON 6.1.2023







逢吉鄉路

FUNG KAT HEUNG ROAD

連接逢吉鄉路的通道  
Access Leading from  
Fung Kat Heung Road



#### 圖例 LEGEND



申請地點 (界線只作識別用)  
APPLICATION SITE (BOUNDARY FOR  
IDENTIFICATION PURPOSE ONLY)

#### 航攝照片 AERIAL PHOTO

本摘要圖於2023年10月11日擬備，  
所根據的資料為地政總署於2022年2月14日  
拍得的航攝照片編號 E148076C  
EXTRACT PLAN PREPARED ON 11.10.2023  
BASED ON AERIAL PHOTO No.  
E148076C TAKEN ON 14.2.2022  
BY LANDS DEPARTMENT

擬議臨時動物寄養所 (貓房) (為期3年) 及填土工程  
新界元朗錦田逢吉鄉丈量約份第107約多個地段  
PROPOSED TEMPORARY ANIMAL BOARDING ESTABLISHMENT  
(CATTERY) FOR A PERIOD OF 3 YEARS AND FILLING OF LAND  
VARIOUS LOTS IN D.D.107,  
FUNG KAT HEUNG, KAM TIN, YUEN LONG, NEW TERRITORIES

規劃署  
PLANNING  
DEPARTMENT




參考編號  
REFERENCE No.  
A/YL-KTN/958

圖 PLAN  
A-3



1

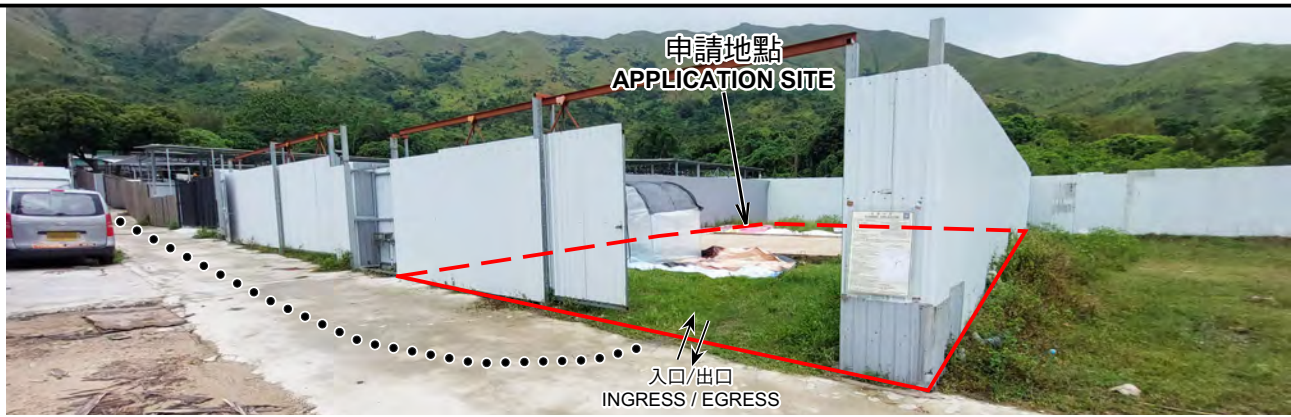

2



3



4



申請地點界線只作識別用 APPLICATION SITE BOUNDARY FOR IDENTIFICATION PURPOSE ONLY

### 實地照片 SITE PHOTOS

本圖於2023年10月11日擬備，所根據的資料為攝於2023年10月10日的實地照片  
PLAN PREPARED ON 11.10.2023  
BASED ON SITE PHOTOS  
TAKEN ON 10.10.2023

擬議臨時動物寄養所（貓房）（為期3年）及填土工程  
新界元朗錦田蓬吉鄉丈量約份第107約多個地段  
PROPOSED TEMPORARY ANIMAL BOARDING ESTABLISHMENT  
(CATTERY) FOR A PERIOD OF 3 YEARS AND FILLING OF LAND  
VARIOUS LOTS IN D.D.107,  
FUNG KAT HEUNG, KAM TIN, YUEN LONG, NEW TERRITORIES

規劃署  
PLANNING  
DEPARTMENT



參考編號  
REFERENCE No.  
A/YL-KTN/958

圖 PLAN  
A-4