


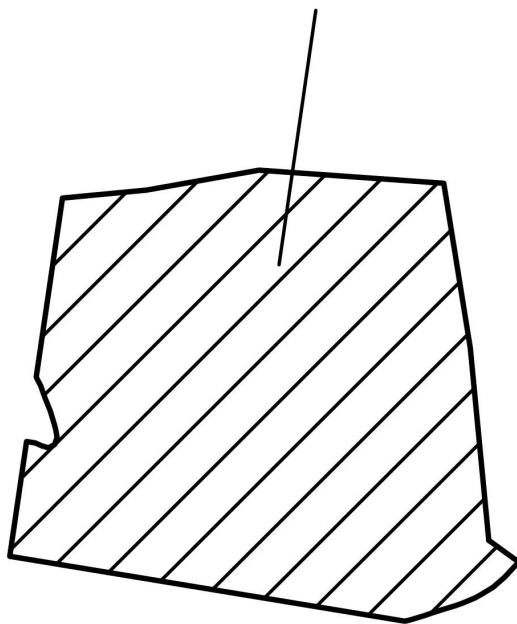

**The whole site (about 988m²) is hard-paved
with concrete of about 0.2m in depth.
The current application serves to regularise
the existing hard-paving on site.**



~~1:500~~


October 2024

Plan Showing Existing Filling of Land

**Lots 558(part), 559(part) and
560(part) in D.D. 113
Yuen Long, N.T.**

**Goldrich Planners &
Surveyors Ltd.**

**Plan 5
(P 24077A)**

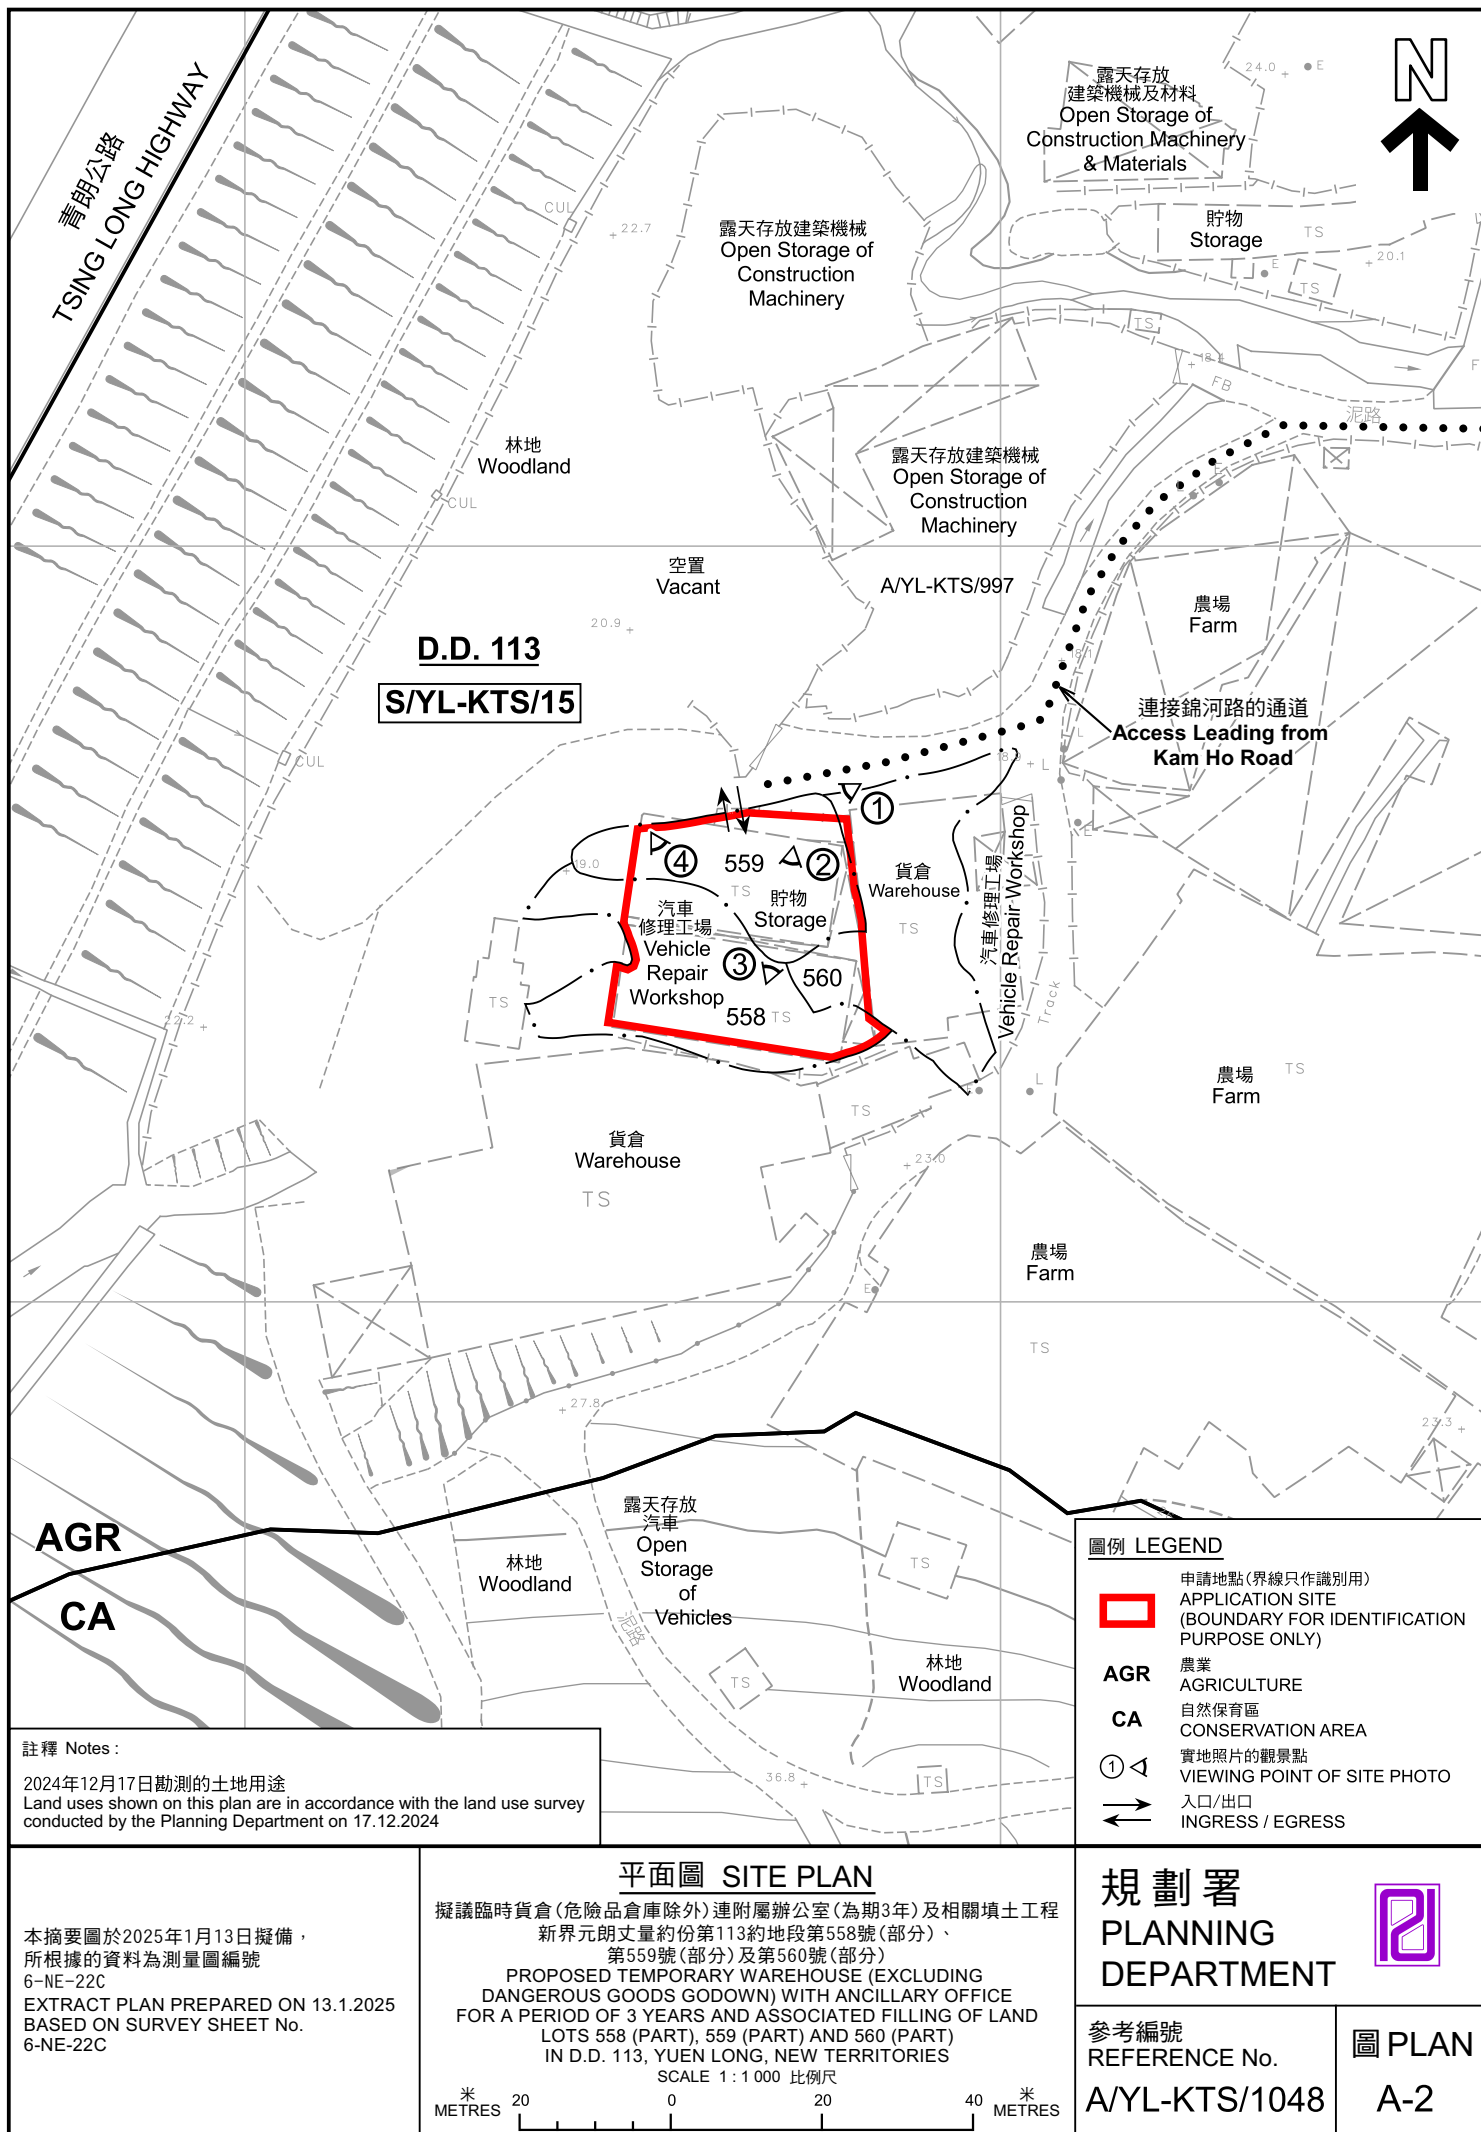



圖例 LEGEND

-  申請地點 (界線只作識別用)
APPLICATION SITE (BOUNDARY FOR IDENTIFICATION PURPOSE ONLY)
-  入口/出口
INGRESS / EGRESS

航攝照片 AERIAL PHOTO

本摘要圖於2025年1月2日擬備，
所根據的資料為地政總署於2023年10月5日
拍得的航攝照片編號 E209716C 及 E209718C
EXTRACT PLAN PREPARED ON 2.1.2025
BASED ON AERIAL PHOTOS No.
E209716C & E209718C TAKEN ON 5.10.2023
BY LANDS DEPARTMENT


擬議臨時貨倉(危險品倉庫除外)連附屬辦公室(為期3年)及相關填土工程
新界元朗丈量約份第113約地段第558號(部分)、
第559號(部分)及第560號(部分)
PROPOSED TEMPORARY WAREHOUSE (EXCLUDING
DANGEROUS GOODS GODOWN) WITH ANCILLARY OFFICE
FOR A PERIOD OF 3 YEARS AND ASSOCIATED FILLING OF LAND
LOTS 558 (PART), 559 (PART) AND 560 (PART)
IN D.D. 113, YUEN LONG, NEW TERRITORIES

規劃署
PLANNING
DEPARTMENT



參考編號
REFERENCE No.
A/YL-KTS/1048

圖 PLAN
A-3

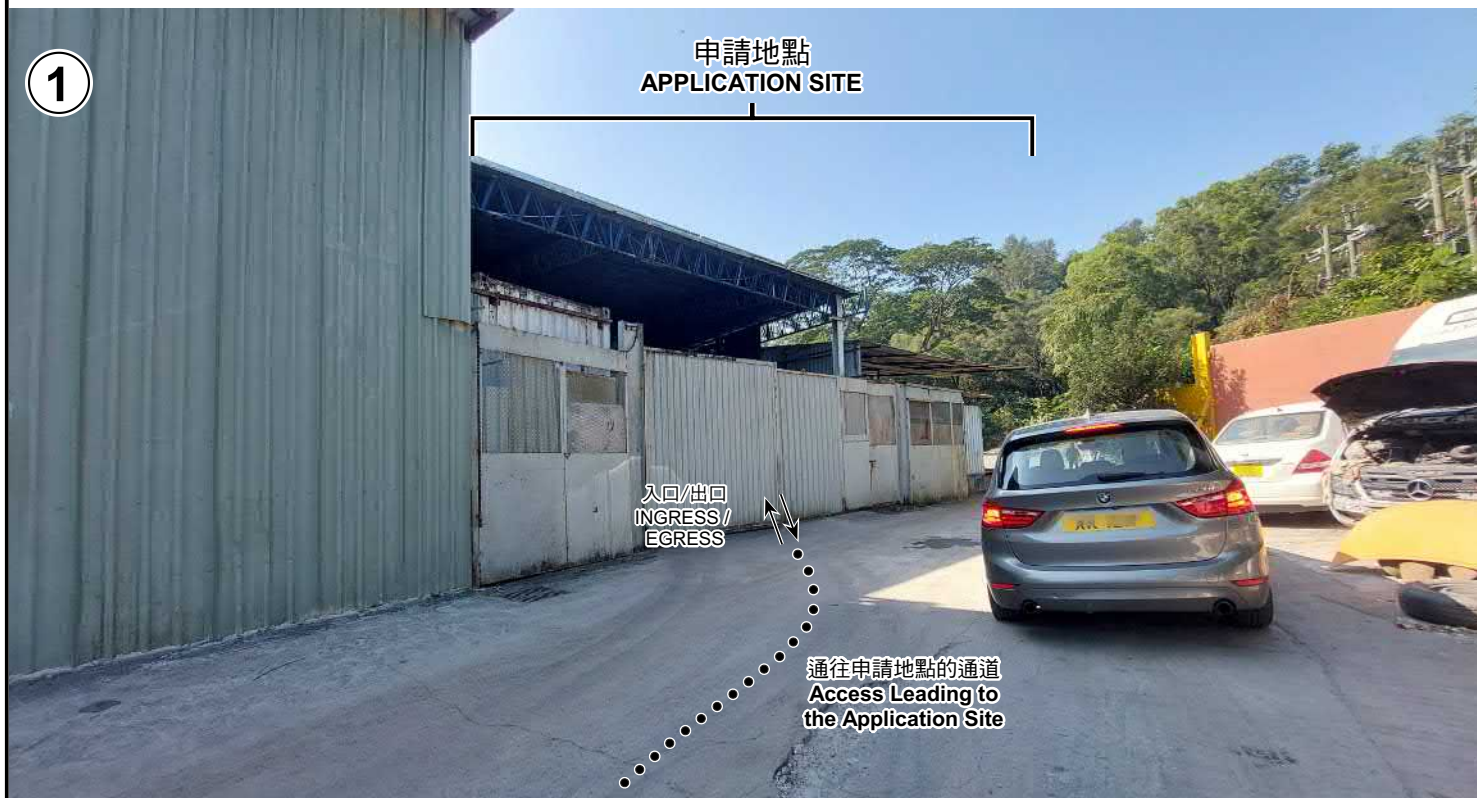

申請地點界線只作識別用 APPLICATION SITE BOUNDARY FOR IDENTIFICATION PURPOSE ONLY

實地照片 SITE PHOTOS

本圖於2025年1月2日擬備，所根據的資料為攝於2024年12月17日的實地照片
PLAN PREPARED ON 2.1.2025
BASED ON SITE PHOTOS
TAKEN ON 17.12.2024

擬議臨時貨倉(危險品倉庫除外)連附屬辦公室(為期3年)及相關填土工程
新界元朗丈量約份第113約地段第558號(部分)、
第559號(部分)及第560號(部分)
PROPOSED TEMPORARY WAREHOUSE (EXCLUDING
DANGEROUS GOODS GODOWN) WITH ANCILLARY OFFICE
FOR A PERIOD OF 3 YEARS AND ASSOCIATED FILLING OF LAND
LOTS 558 (PART), 559 (PART) AND 560 (PART)
IN D.D. 113, YUEN LONG, NEW TERRITORIES

規劃署
PLANNING
DEPARTMENT



參考編號
REFERENCE No.
A/YL-KTS/1048

圖 PLAN
A-4a



申請地點界線只作識別用 APPLICATION SITE BOUNDARY FOR IDENTIFICATION PURPOSE ONLY

實地照片 SITE PHOTOS

本圖於2025年1月2日擬備，所根據的資料為攝於2024年12月17日的實地照片
PLAN PREPARED ON 2.1.2025
BASED ON SITE PHOTOS
TAKEN ON 17.12.2024

擬議臨時貨倉(危險品倉庫除外)連附屬辦公室(為期3年)及相關填土工程
新界元朗丈量約份第113約地段第558號(部分)、
第559號(部分)及第560號(部分)
PROPOSED TEMPORARY WAREHOUSE (EXCLUDING
DANGEROUS GOODS GODOWN) WITH ANCILLARY OFFICE
FOR A PERIOD OF 3 YEARS AND ASSOCIATED FILLING OF LAND
LOTS 558 (PART), 559 (PART) AND 560 (PART)
IN D.D. 113, YUEN LONG, NEW TERRITORIES

規劃署
PLANNING
DEPARTMENT



參考編號
REFERENCE No.
A/YL-KTS/1048

圖 PLAN
A-4b