


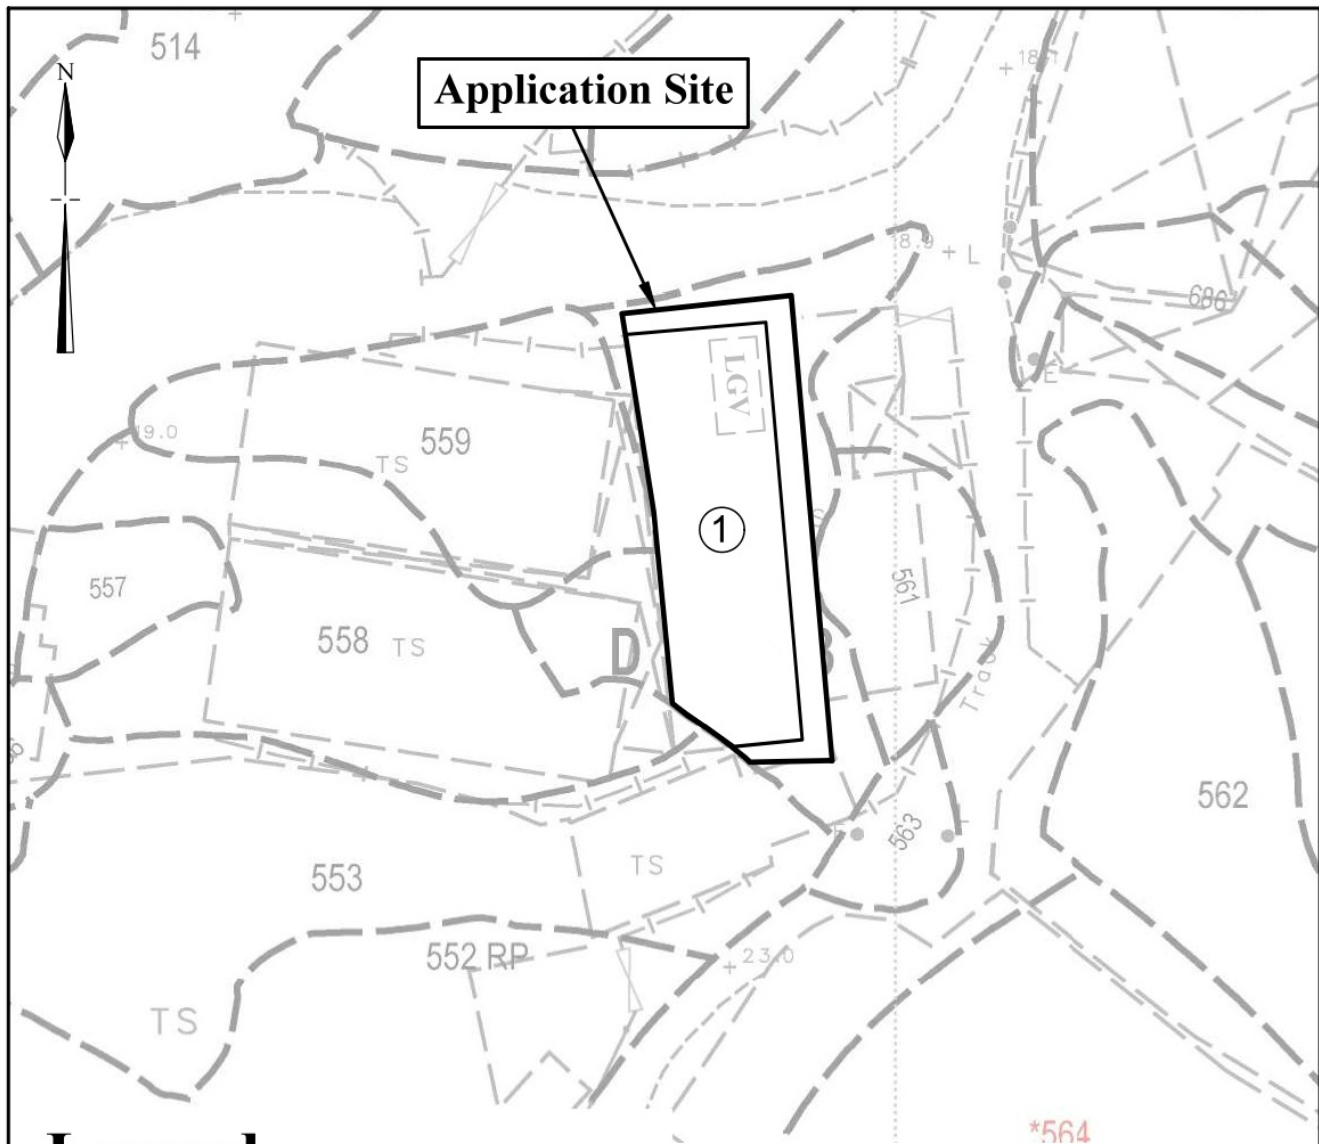

Legend

[LGV] Parking space for light goods vehicle
(7m (L) x 3.5m (W))

Site Area : (about) 390m²

No.	Uses	Floor Area (about)	Covered Area (about)	Storeys	Height
1	Warehouse with ancillary office	<u>283 m²</u>	<u>283 m²</u>	1	9m
Total		<u>283 m²</u>	<u>283 m²</u>		

1:500	Layout Plan Lot 560(part) in D.D. 113 Yuen Long, N.T.	Goldrich Planners & Surveyors Ltd.
October 2024		Plan 3 (P 24077B)


(摘錄自申請人於 4. 12. 2024 呈交的申請書)
(Extract from Applicant's
Submission of 4.12.2024)

參考編號
REFERENCE No.
AYL-KTS/1049

繪圖
DRAWING
A - 1



**The whole site (about 390m²) is hard-paved
with concrete of about 0.2m in depth.
The current application serves to regularise
the existing hard-paving on site.**

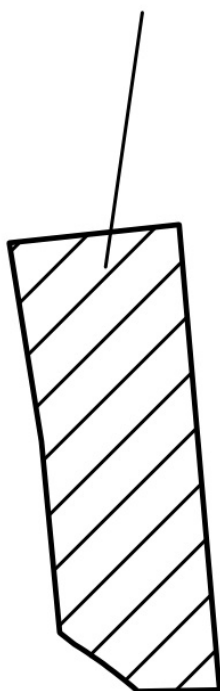

~~1:500~~

Plan Showing Existing Filling of Land

**Goldrich Planners &
Surveyors Ltd.**

October 2024


**Lot 560(part) in D.D. 113
Yuen Long, N.T.**


**Plan 5
(P 24077B)**

(摘錄自申請人於 4. 12. 2024 呈交的申請書)
(Extract from Applicant's
Submission of 4.12.2024)

參考編號
REFERENCE No.
AYL-KTS/1049

繪圖
DRAWING
A - 2

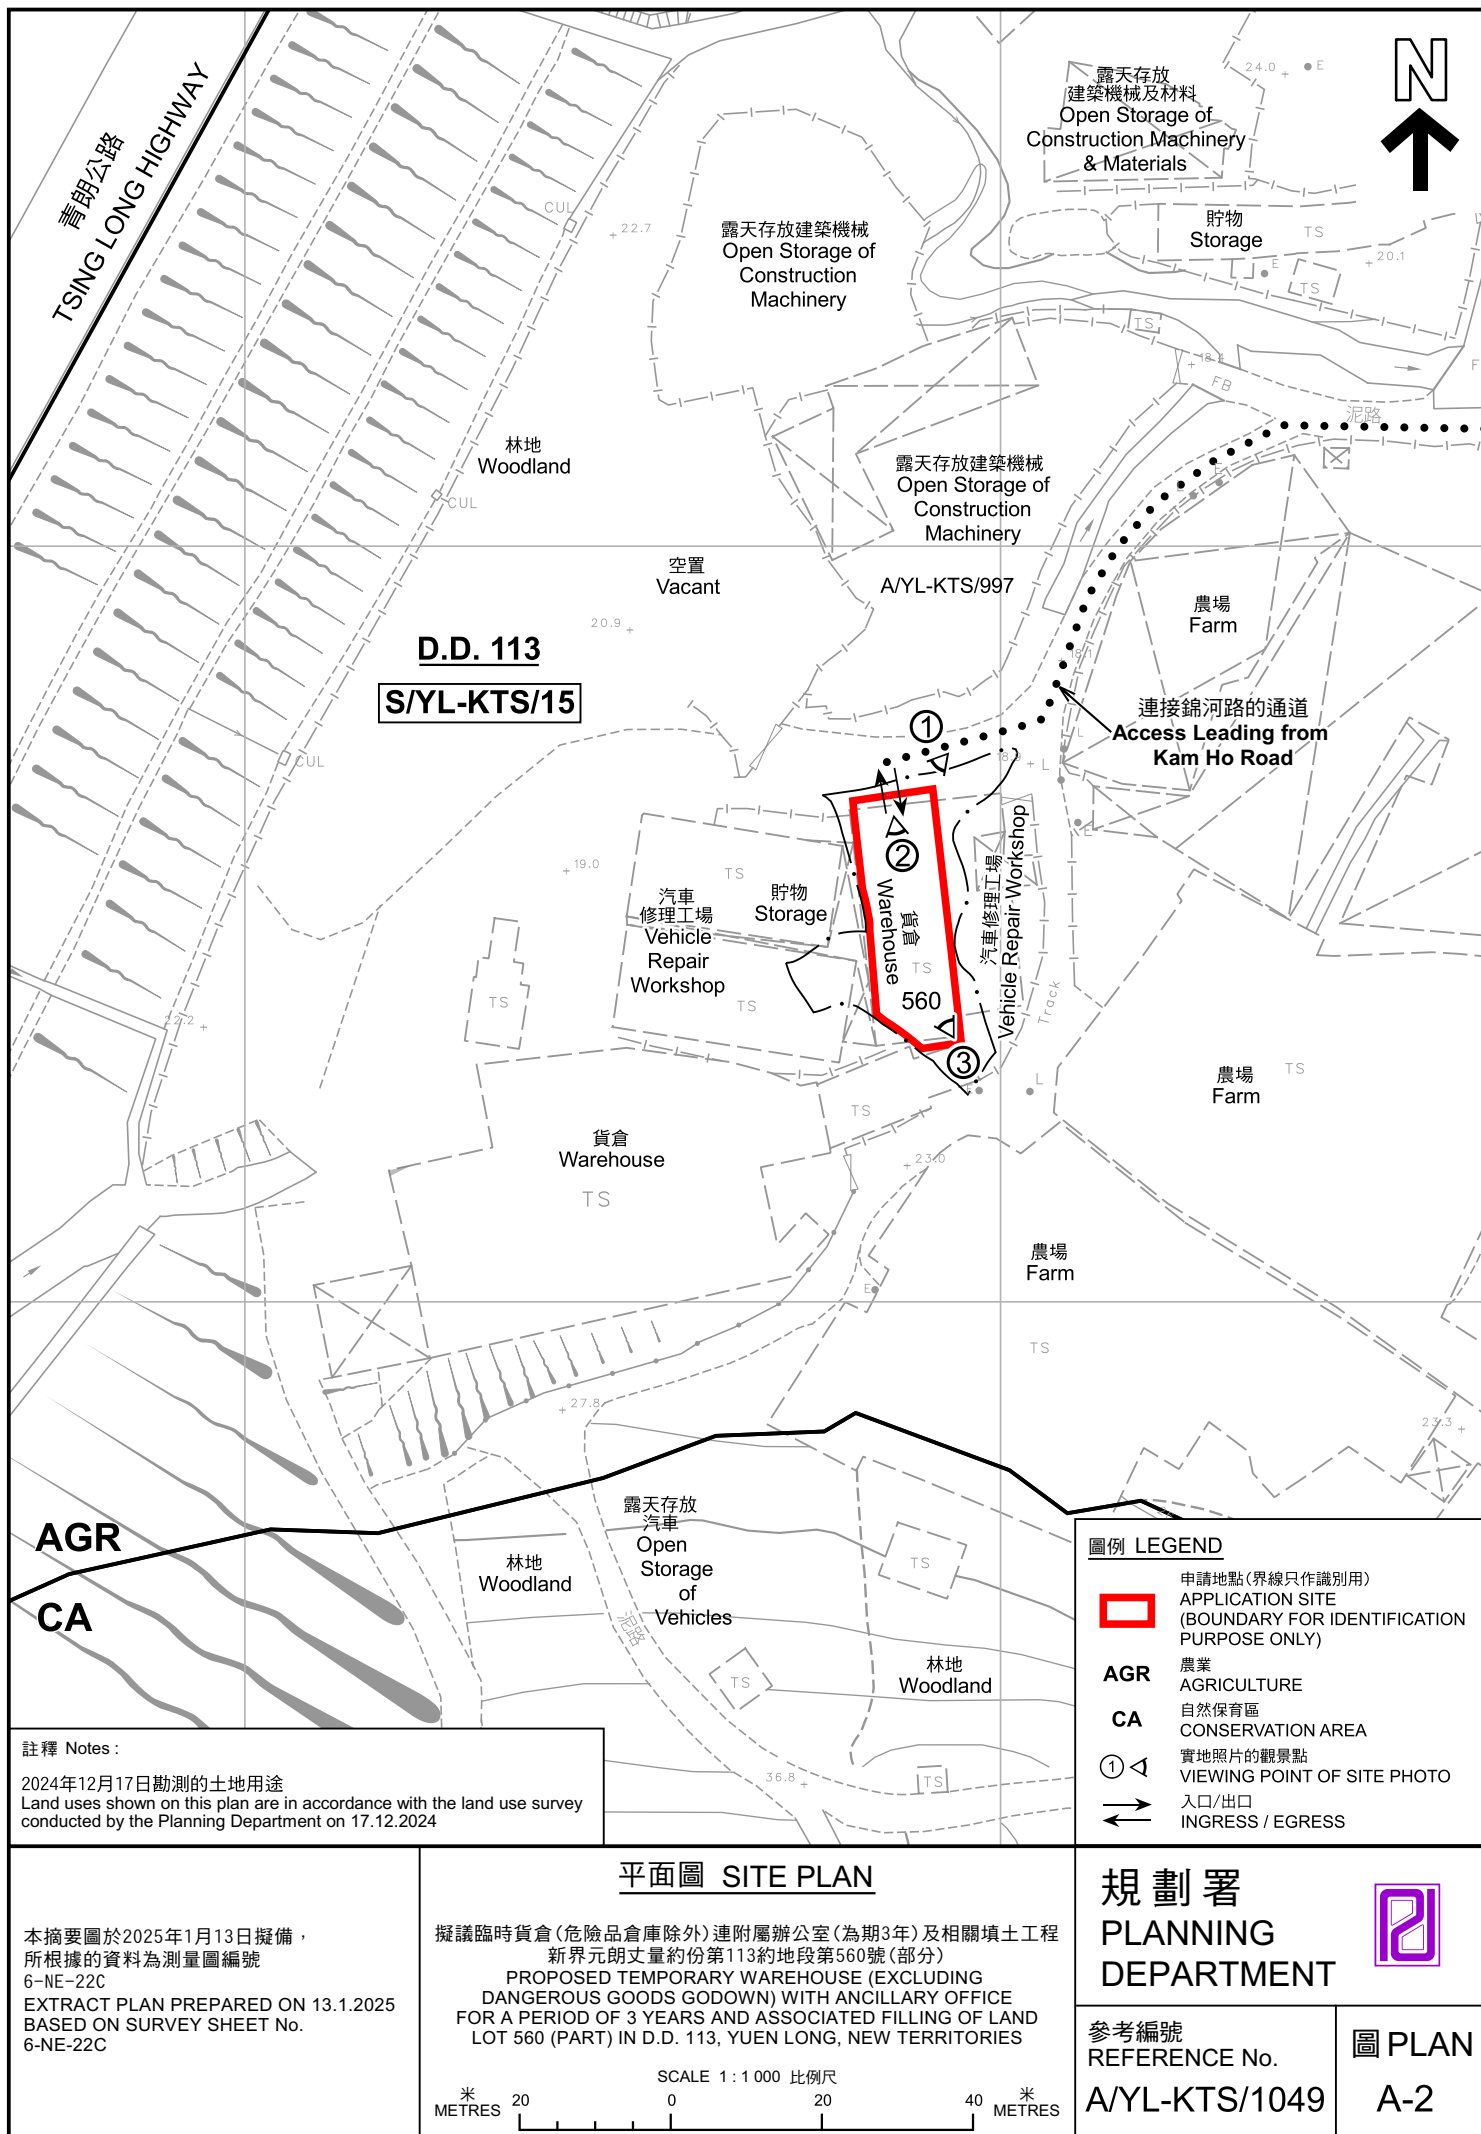

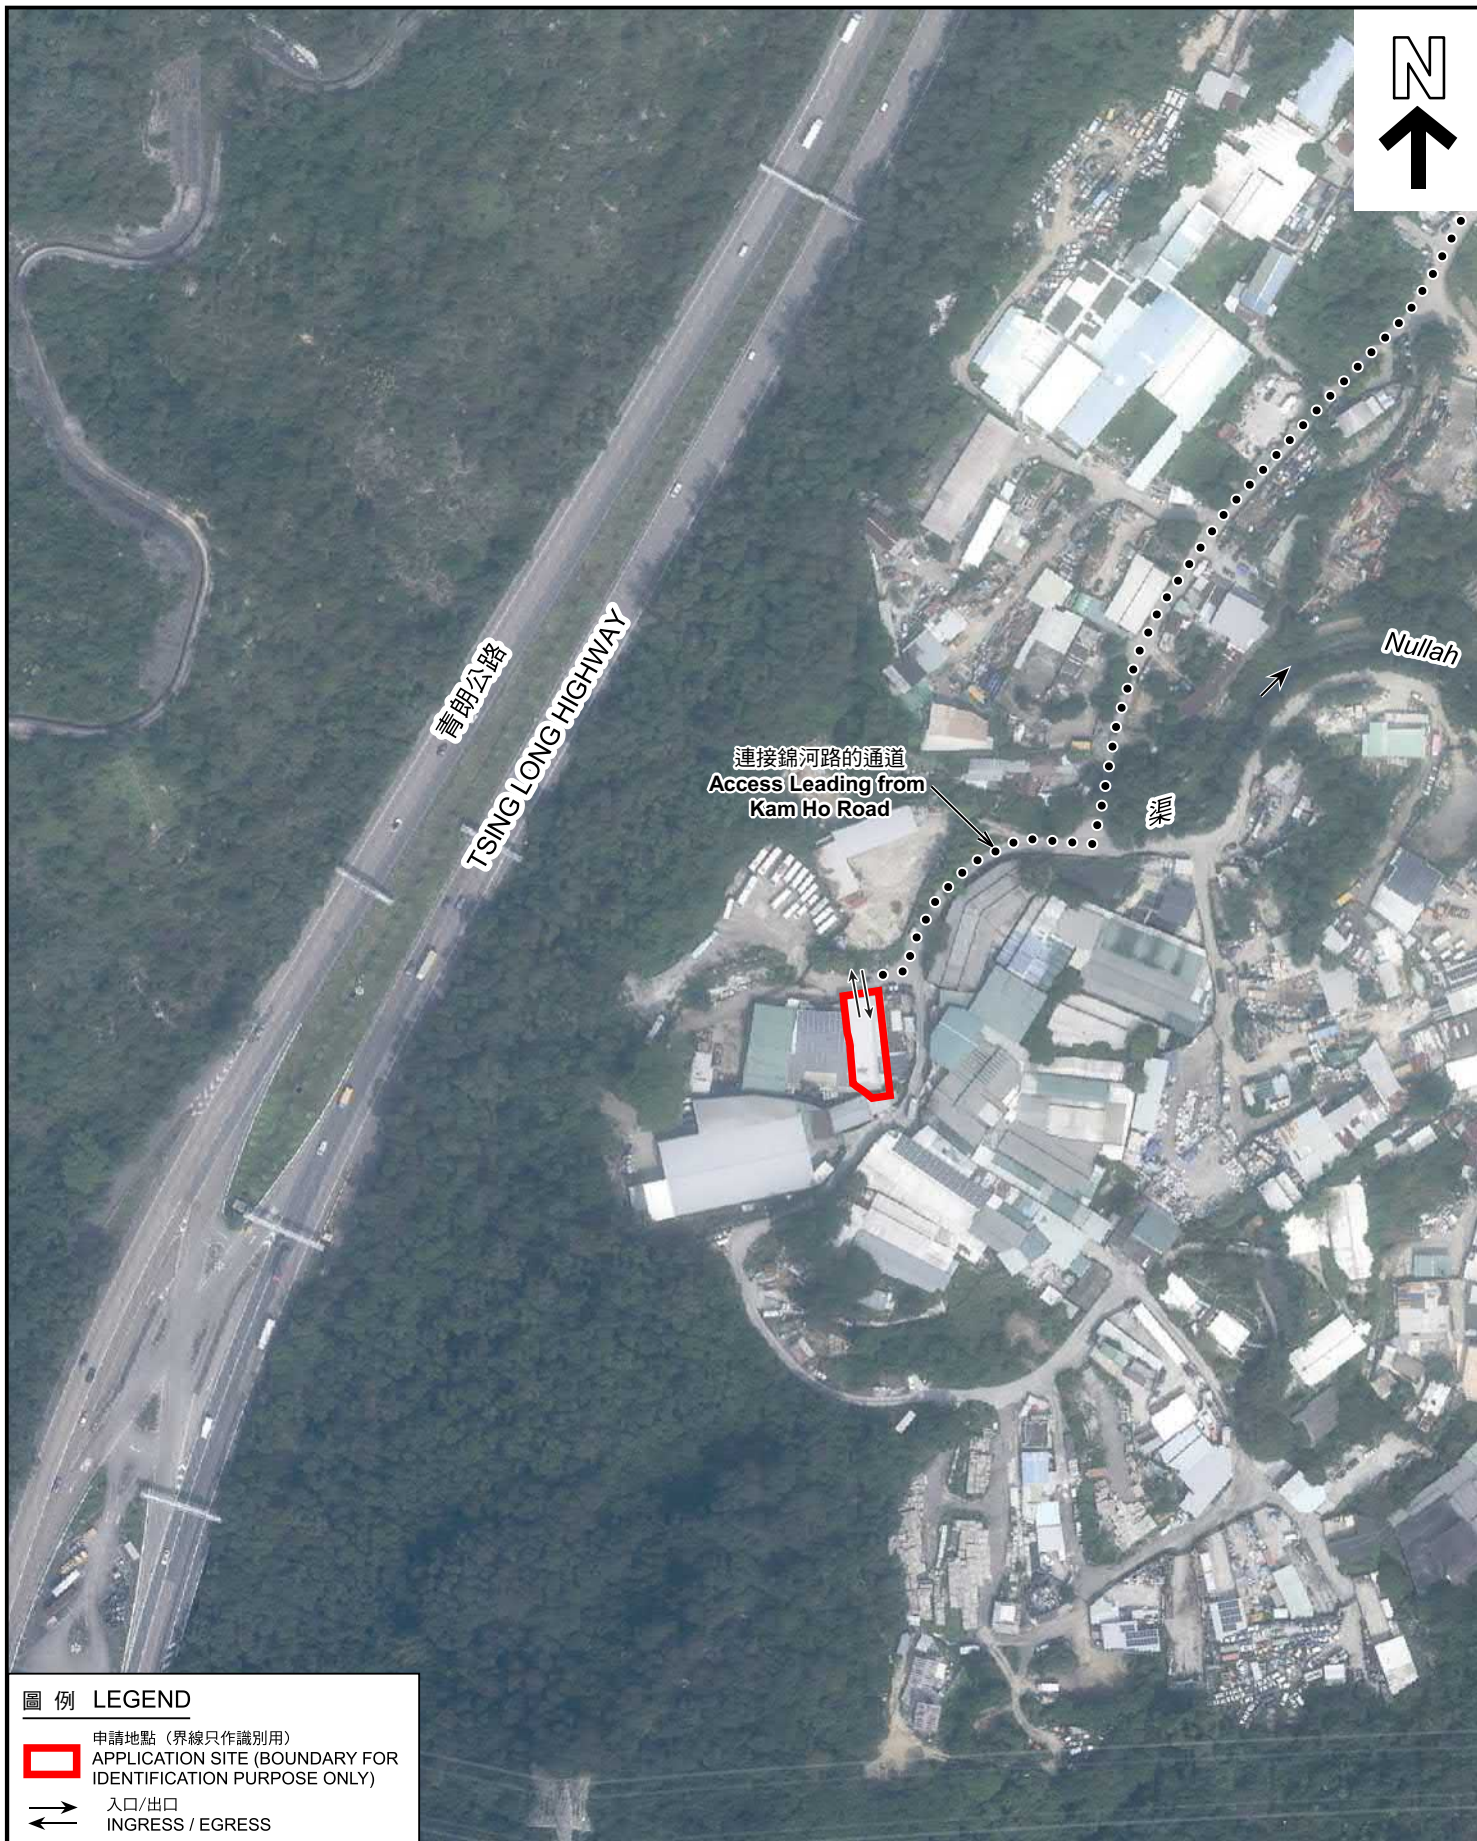

圖例 LEGEND

-  申請地點 (界線只作識別用)
APPLICATION SITE (BOUNDARY FOR IDENTIFICATION PURPOSE ONLY)
-  入口/出口
INGRESS / EGRESS

航攝照片 AERIAL PHOTO

本摘要圖於2025年1月2日擬備，
所根據的資料為地政總署於2023年10月5日
拍得的航攝照片編號 E209716C 及 E209718C
EXTRACT PLAN PREPARED ON 2.1.2025
BASED ON AERIAL PHOTOS No.
E209716C & E209718C TAKEN ON 5.10.2023
BY LANDS DEPARTMENT

擬議臨時貨倉(危險品倉庫除外)連附屬辦公室(為期3年)及相關填土工程
新界元朗丈量約份第113約地段第560號(部分)
PROPOSED TEMPORARY WAREHOUSE (EXCLUDING
DANGEROUS GOODS GODOWN) WITH ANCILLARY OFFICE
FOR A PERIOD OF 3 YEARS AND ASSOCIATED FILLING OF LAND
LOT 560 (PART) IN D.D. 113, YUEN LONG, NEW TERRITORIES

規劃署
PLANNING
DEPARTMENT



參考編號
REFERENCE No.
A/YL-KTS/1049

圖 PLAN
A-3



申請地點界線只作識別用 APPLICATION SITE BOUNDARY FOR IDENTIFICATION PURPOSE ONLY

實地照片 SITE PHOTOS

本圖於2025年1月2日擬備，所根據的資料為攝於2024年12月17日的實地照片
PLAN PREPARED ON 2.1.2025
BASED ON SITE PHOTOS
TAKEN ON 17.12.2024

擬議臨時貨倉(危險品倉庫除外)連附屬辦公室(為期3年)及相關填土工程
新界元朗丈量約份第113約地段第560號(部分)
PROPOSED TEMPORARY WAREHOUSE (EXCLUDING
DANGEROUS GOODS GODOWN) WITH ANCILLARY OFFICE
FOR A PERIOD OF 3 YEARS AND ASSOCIATED FILLING OF LAND
LOT 560 (PART) IN D.D. 113, YUEN LONG, NEW TERRITORIES

規劃署
PLANNING
DEPARTMENT



參考編號
REFERENCE No.
A/YL-KTS/1049

圖 PLAN
A-4