


N

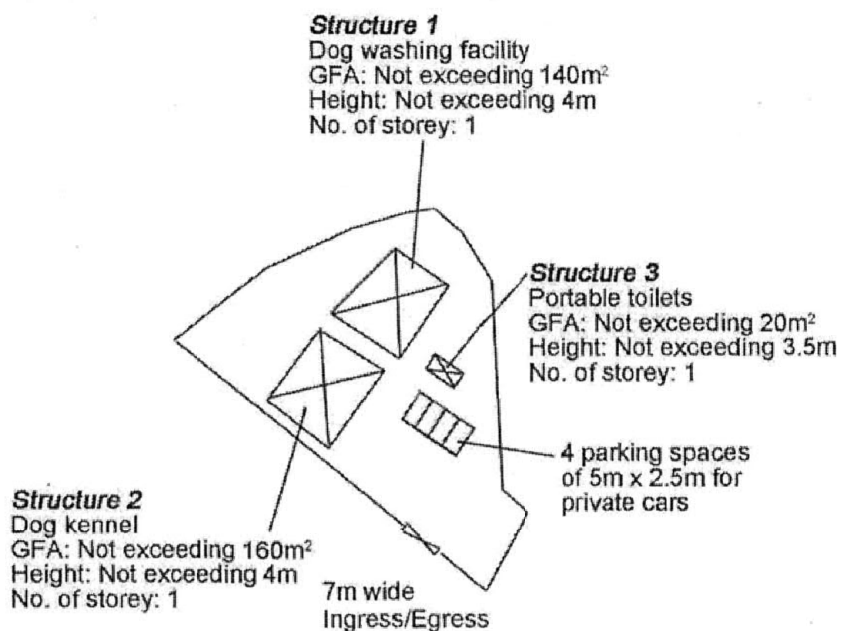


<p>Project 項目名稱:</p> <p>Proposed Temporary Animal Boarding Establishment (Dog Kennel) for a Period of 3 Years at Lots 123 (Part) & 124 (Part) in D.D.113, Ma On Kong, Kam Tin, Yuen Long, N.T.</p>	<p>Drawing Title 圖目:</p> <p>Proposed Layout Plan</p> <p>Drawing No. 圖號:</p> <p>Figure 3</p>	<p>Remarks 備註:</p> <p>Scale 比例:</p> <p>1:1000</p>
--	---	---

(摘錄自申請人於 29.3.2021 呈交的申請書)
(Extract from Applicant's
Submission of 29.3.2021)

參考編號
REFERENCE No.
A/YL-KTS/885

繪圖 DRAWING
A-1

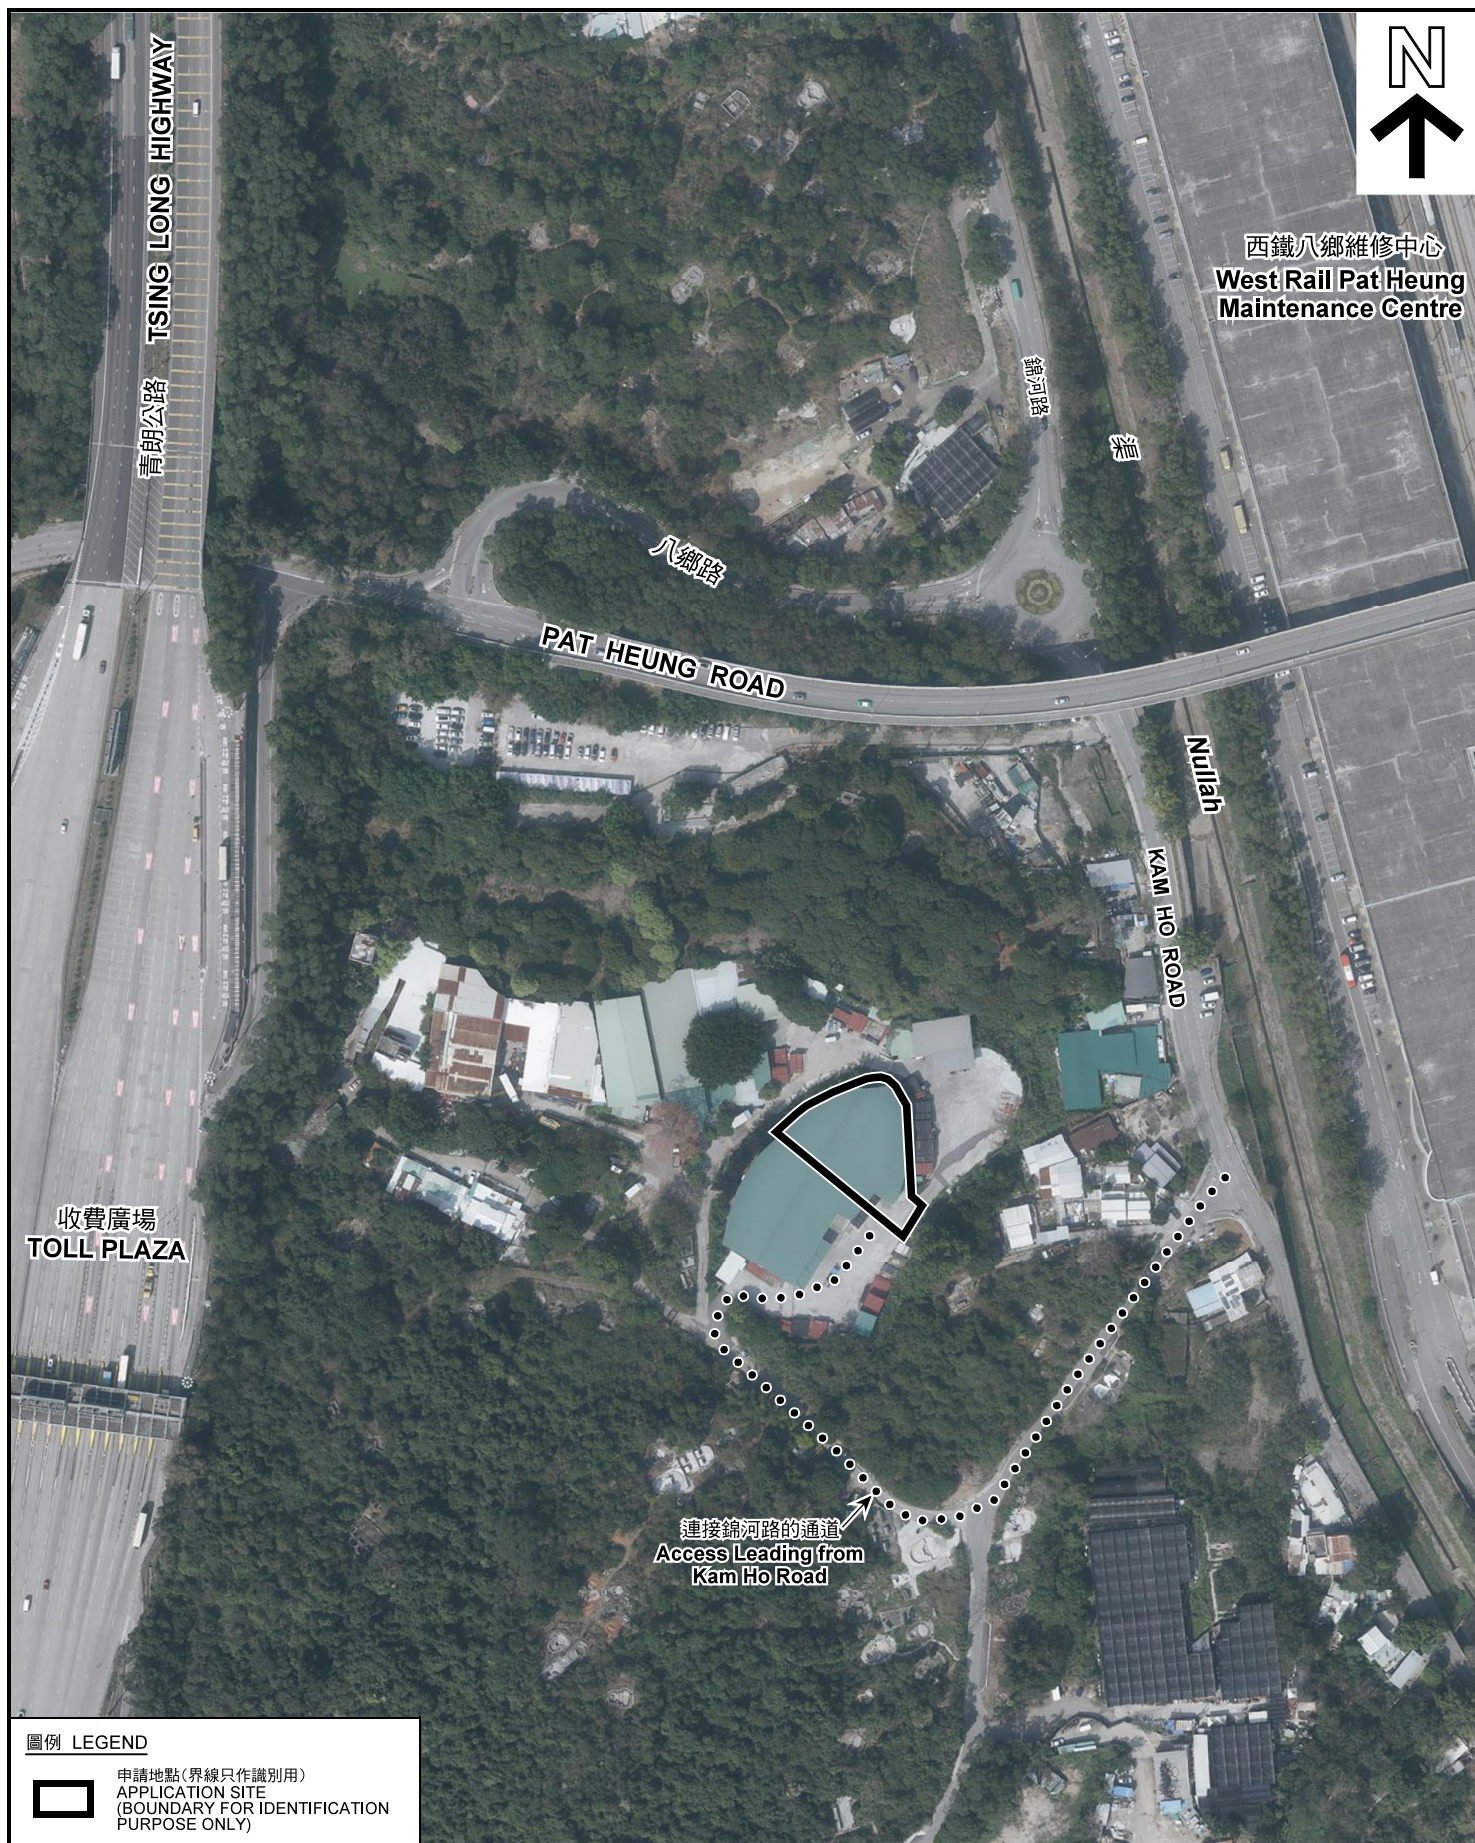

圖例 LEGEND



申請地點(界線只作識別用)
APPLICATION SITE
(BOUNDARY FOR IDENTIFICATION
PURPOSE ONLY)

本摘要圖於2021年5月11日擬備，所根據的資料為地政總署於2020年2月18日拍得的航攝照片編號 E088552C
EXTRACT PLAN PREPARED ON 11.5.2021
BASED ON AERIAL PHOTO No.
E088552C TAKEN ON 18.2.2020
BY LANDS DEPARTMENT

航攝照片 AERIAL PHOTO

擬議臨時動物寄養所(犬舍)(為期3年)
新界元朗錦田馬鞍崗丈量約份第113約
地段第123號(部分)及第124號(部分)
PROPOSED TEMPORARY ANIMAL BOARDING ESTABLISHMENT
(DOG KENNEL) FOR A PERIOD OF 3 YEARS
LOTS 123 (PART) AND 124 (PART) IN D.D. 113, MA ON KONG,
KAM TIN, YUEN LONG, N.T.

規劃署
PLANNING
DEPARTMENT



參考編號
REFERENCE No.
A/YL-KTS/885

圖 PLAN
A-3



申請地點界線只作識別用 APPLICATION SITE BOUNDARY FOR IDENTIFICATION PURPOSE ONLY

實地照片 SITE PHOTOS

擬議臨時動物寄養所（犬舍）（為期3年）
新界元朗錦田馬鞍崗丈量約份第113約
地段第123號（部分）及第124號（部分）

PROPOSED TEMPORARY ANIMAL BOARDING ESTABLISHMENT
(DOG KENNEL) FOR A PERIOD OF 3 YEARS
LOTS 123 (PART) AND 124 (PART) IN D.D. 113, MA ON KONG,
KAM TIN, YUEN LONG, N.T.

規劃署
PLANNING
DEPARTMENT



參考編號
REFERENCE No.
A/YL-KTS/885

圖 PLAN
A-4a

本圖於2021年5月4日擬備，所根據的
資料為攝於2021年4月9日的實地照片
PLAN PREPARED ON 4.5.2021
BASED ON SITE PHOTOS
TAKEN ON 9.4.2021



申請地點界線只作識別用 APPLICATION SITE BOUNDARY FOR IDENTIFICATION PURPOSE ONLY

實地照片 SITE PHOTOS

本圖於2021年5月4日擬備，所根據的資料為攝於2021年4月9日的實地照片
PLAN PREPARED ON 4.5.2021
BASED ON SITE PHOTOS
TAKEN ON 9.4.2021

擬議臨時動物寄養所（犬舍）（為期3年）
新界元朗錦田馬鞍崗丈量約份第113約
地段第123號（部分）及第124號（部分）
PROPOSED TEMPORARY ANIMAL BOARDING ESTABLISHMENT
(DOG KENNEL) FOR A PERIOD OF 3 YEARS
LOTS 123 (PART) AND 124 (PART) IN D.D. 113, MA ON KONG,
KAM TIN, YUEN LONG, N.T.

規劃署
PLANNING
DEPARTMENT



參考編號
REFERENCE No.
A/YL-KTS/885

圖 PLAN
A-4b