


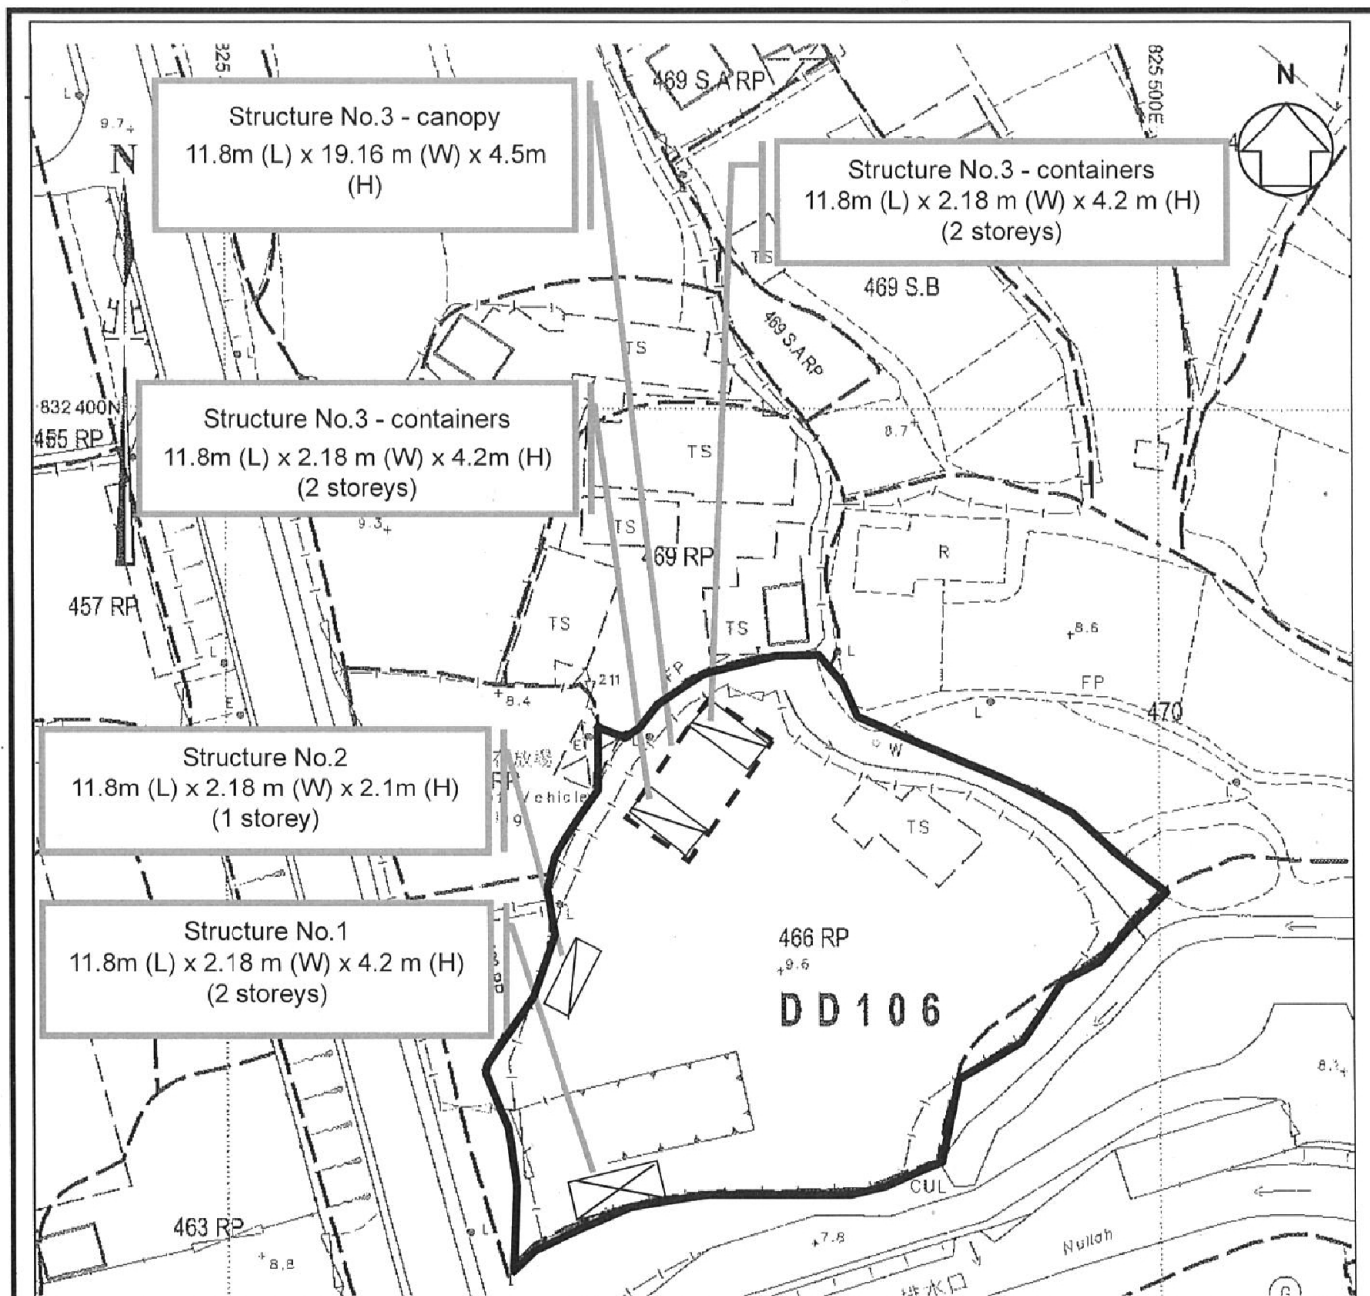

Legends

	Site Boundary
	Site Office
	Storage for Vehicle Parts
	Canopy

Not to Scale

(For Identification purposes Only)

Site Plan

Lot No. 466RP in DD 106 and Adjoining Government Land,
Kam Sheung Road, Kam Tin, Yuen Long,
New Territories, Hong Kong


APPENDIX B

BMI APPRAISALS

(摘錄自申請人於 27.8.2021 呈交的申請書)
(Extract from Applicant's
Submission of 27.8.2021)

參考編號
REFERENCE No.
A/YL-KTS/905

繪圖 DRAWING
A-1

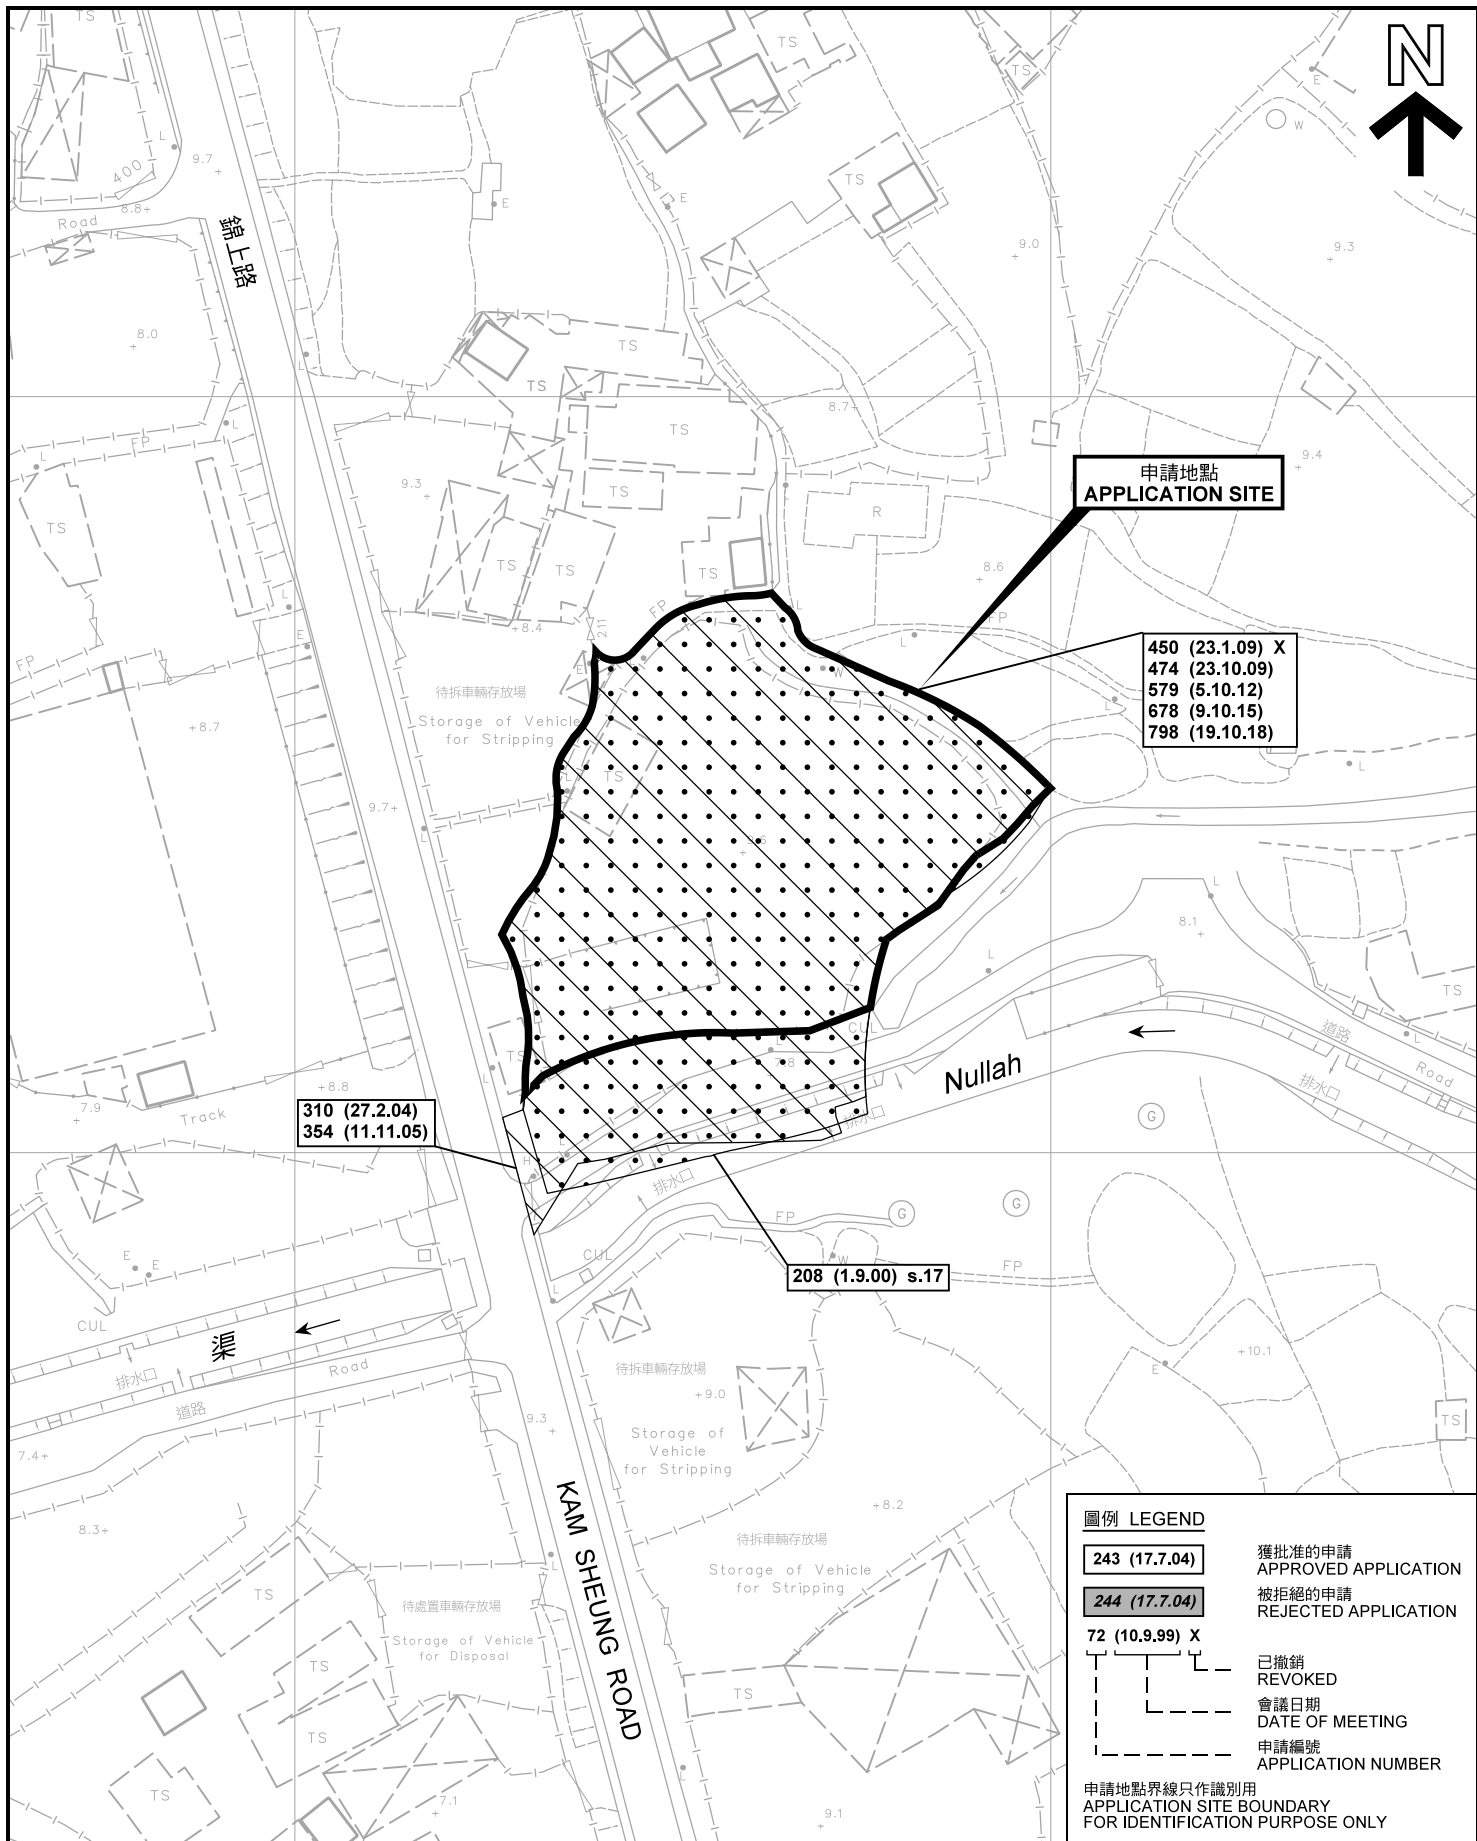

本摘要圖於2021年9月14日擬備，所根據的資料為測量圖編號 6-NE-12D, 13C, 17B 及 18A
EXTRACT PLAN PREPARED ON 14.9.2021
BASED ON SURVEY SHEETS No.
6-NE-12D, 13C, 17B & 18A

先前申請圖 PREVIOUS APPLICATION PLAN

臨時露天存放汽車及汽車零件的規劃許可續期（為期 3 年）
新界元朗錦田錦上路丈量約份第106約地段
第466號餘段和毗連政府土地

RENEWAL OF PLANNING APPROVAL FOR TEMPORARY
OPEN STORAGE OF VEHICLES AND VEHICLE PARTS
FOR A PERIOD OF 3 YEARS

LOT 466 RP IN D.D.106 AND ADJOINING GOVERNMENT LAND,
KAM SHEUNG ROAD, KAM TIN, YUEN LONG, NEW TERRITORIES
SCALE 1:1 000 比例尺


米 20 0 20 40 米
METRES

規劃署
PLANNING
DEPARTMENT



參考編號
REFERENCE No.
A/YL-KTS/905

圖 PLAN
A-1b

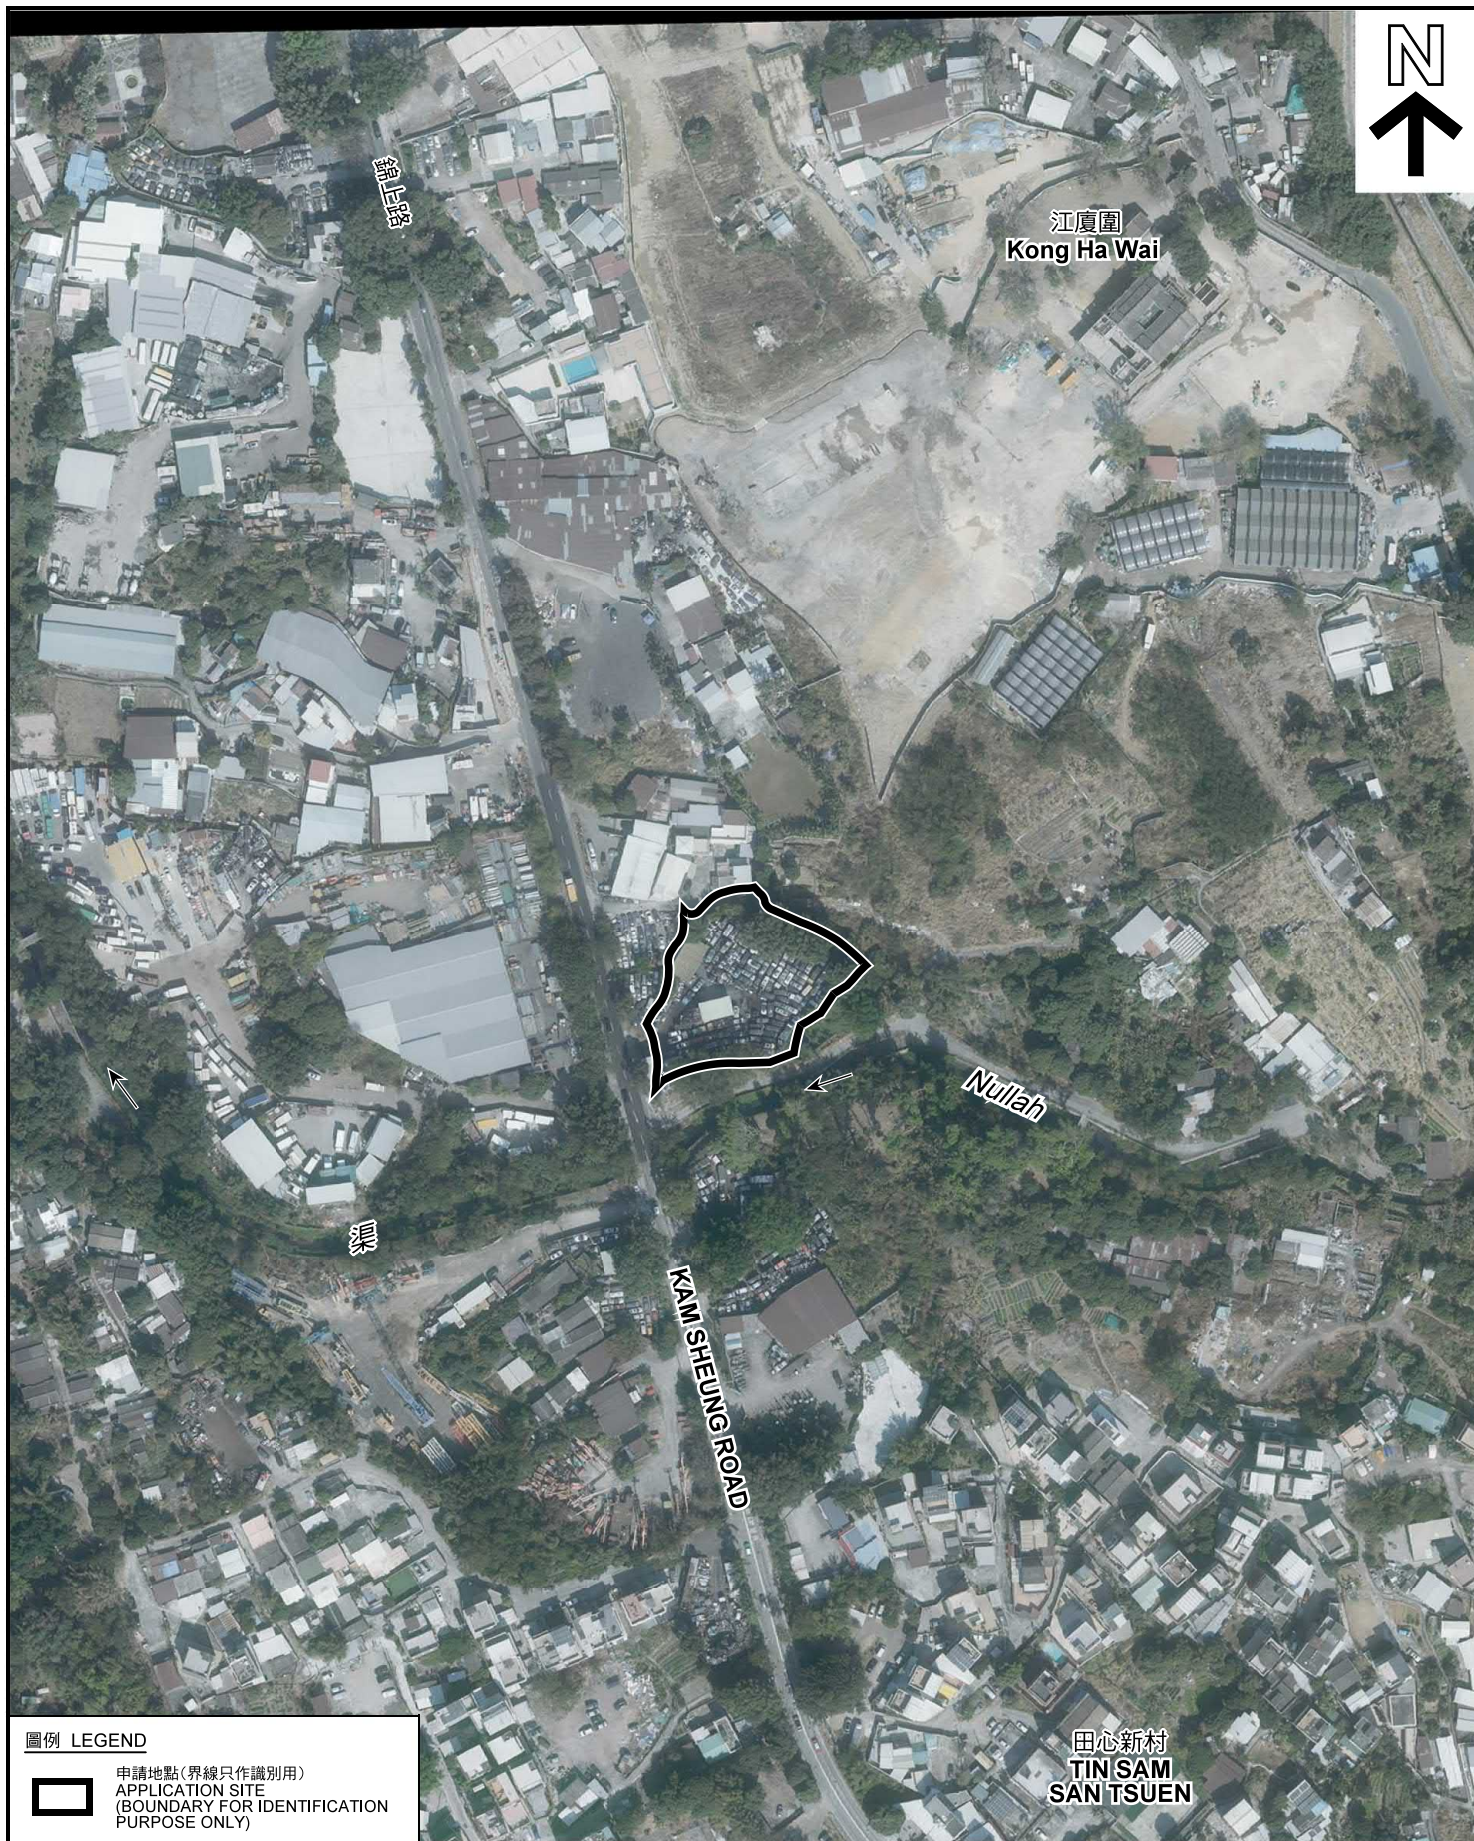

圖例 LEGEND



申請地點(界線只作識別用)
APPLICATION SITE
(BOUNDARY FOR IDENTIFICATION
PURPOSE ONLY)

本摘要圖於2021年9月14日擬備，所根據的資料為地政總署於2021年1月19日拍得的航攝照片編號 E131170C
EXTRACT PLAN PREPARED ON 14.9.2021
BASED ON AERIAL PHOTO No.
E131170C TAKEN ON 19.1.2021
BY LANDS DEPARTMENT

航攝照片 AERIAL PHOTO

臨時露天存放汽車及汽車零件的規劃許可續期(為期 3 年)
新界元朗錦田錦上路丈量約份第106約地段
第466號餘段和毗連政府土地
RENEWAL OF PLANNING APPROVAL FOR TEMPORARY
OPEN STORAGE OF VEHICLES AND VEHICLE PARTS
FOR A PERIOD OF 3 YEARS
LOT 466 RP IN D.D.106 AND ADJOINING GOVERNMENT LAND,
KAM SHEUNG ROAD, KAM TIN, YUEN LONG, NEW TERRITORIES

規劃署
PLANNING
DEPARTMENT



參考編號
REFERENCE No.
A/YL-KTS/905

圖 PLAN
A-3



申請地點界線只作識別用 APPLICATION SITE BOUNDARY FOR IDENTIFICATION PURPOSE ONLY

實地照片 SITE PHOTOS

臨時露天存放汽車及汽車零件的規劃許可續期（為期 3 年）
新界元朗錦田錦上路丈量約份第106約地段
第466號餘段和毗連政府土地

RENEWAL OF PLANNING APPROVAL FOR TEMPORARY
OPEN STORAGE OF VEHICLES AND VEHICLE PARTS
FOR A PERIOD OF 3 YEARS

LOT 466 RP IN D.D.106 AND ADJOINING GOVERNMENT LAND,
KAM SHEUNG ROAD, KAM TIN, YUEN LONG, NEW TERRITORIES

規劃署
PLANNING
DEPARTMENT



參考編號
REFERENCE No.
A/YL-KTS/905

圖 PLAN
A-4

本圖於2021年9月14日擬備，所根據的
資料為攝於2021年9月3日的實地照片
PLAN PREPARED ON 14.9.2021
BASED ON SITE PHOTOS
TAKEN ON 3.9.2021