

Form No. S16-III  
表格第 S16-III 號

**APPLICATION FOR PERMISSION  
UNDER SECTION 16 OF  
THE TOWN PLANNING ORDINANCE**

(CAP.131)

2022年 6月 1 日  
此文件在 2022年 6月 1 日收到。城市規劃委員會  
只會在收到所有必要的資料及文件後才正式確認收到  
申請的日期。

This document is received on 10 JUN 2022  
The Town Planning Board will formally acknowledge  
the receipt of the application only upon receipt  
of all the required information and documents.

根據《城市規劃條例》  
第 16 條遞交的許可申請

**Applicable to Proposal Only Involving Temporary Use/Development of  
Land and/or Building Not Exceeding 3 Years in Rural Areas or Renewal  
of Permission for such Temporary Use or Development\***

**適用於祇涉及位於鄉郊地區土地上及/或建築物內進行為期不超過三年  
的臨時用途/發展或該等臨時用途/發展的許可續期的建議\***

\*Form No. S16-I should be used for other Temporary Use/Development of Land and/or Building (e.g. temporary use/developments in the Urban Area) and Renewal of Permission for such Temporary Use or Development.

\*其他土地上及/或建築物內的臨時用途/發展 (例如位於市區內的臨時用途或發展) 及有關該等臨時用途/發展的許可續期，應使用表格第 S16-I 號。

Applicant who would like to publish the notice of application in local newspapers to meet one of the Town Planning Board's requirements of taking reasonable steps to obtain consent of or give notification to the current land owner, please refer to the following link regarding publishing the notice in the designated newspapers:  
[https://www.info.gov.hk/tpb/en/plan\\_application/apply.html](https://www.info.gov.hk/tpb/en/plan_application/apply.html)

申請人如欲在本地報章刊登申請通知，以採取城市規劃委員會就取得現行土地擁有人的同意或通知現行土地擁有人所指定的其中一項合理步驟，請瀏覽以下網址有關在指定的報章刊登通知：  
[https://www.info.gov.hk/tpb/tc/plan\\_application/apply.html](https://www.info.gov.hk/tpb/tc/plan_application/apply.html)

**General Note and Annotation for the Form**

**填寫表格的一般指引及註解**

# "Current land owner" means any person whose name is registered in the Land Registry as that of an owner of the land to which the application relates, as at 6 weeks before the application is made  
「現行土地擁有人」指在提出申請前六星期，其姓名或名稱已在土地註冊處註冊為該申請所關乎的土地的擁有人的人

& Please attach documentary proof 請夾附證明文件

^ Please insert number where appropriate 請在適當地方註明編號

Please fill "NA" for inapplicable item 請在不適用的項目填寫「不適用」

Please use separate sheets if the space provided is insufficient 如所提供的空間不足，請另頁說明

Please insert a 「✓」 at the appropriate box 請在適當的方格內上加上「✓」號

2201279 17/5 by hand

For Official Use Only 請勿填寫此欄	Application No. 申請編號	A/4C-KTS/1929
	Date Received 收到日期	10 JUN 2022

- The completed form and supporting documents (if any) should be sent to the Secretary, Town Planning Board (the Board), 15/F, North Point Government Offices, 333 Java Road, North Point, Hong Kong.  
申請人須把填妥的申請表格及其他支持申請的文件(倘有), 送交香港北角渣華道 333 號北角政府合署 15 樓城市規劃委員會(下稱「委員會」)秘書收。
- Please read the "Guidance Notes" carefully before you fill in this form. The document can be downloaded from the Board's website at <http://www.info.gov.hk/tpb/>. It can also be obtained from the Secretariat of the Board at 15/F, North Point Government Offices, 333 Java Road, North Point, Hong Kong (Tel: 2231 4810 or 2231 4835), and the Planning Enquiry Counters of the Planning Department (Hotline: 2231 5000) (17/F, North Point Government Offices, 333 Java Road, North Point, Hong Kong and 14/F, Sha Tin Government Offices, 1 Sheung Wo Che Road, Sha Tin, New Territories).  
請先細閱《申請須知》的資料單張, 然後填寫此表格。該份文件可從委員會的網頁下載(網址: <http://www.info.gov.hk/tpb/>), 亦可向委員會秘書處(香港北角渣華道 333 號北角政府合署 15 樓 - 電話: 2231 4810 或 2231 4835)及規劃署的規劃資料查詢處(熱線: 2231 5000)(香港北角渣華道 333 號北角政府合署 17 樓及新界沙田上禾輦路 1 號沙田政府合署 14 樓)索取。
- This form can be downloaded from the Board's website, and obtained from the Secretariat of the Board and the Planning Enquiry Counters of the Planning Department. The form should be typed or completed in block letters. The processing of the application may be refused if the required information or the required copies are incomplete.  
此表格可從委員會的網頁下載, 亦可向委員會秘書處及規劃署的規劃資料查詢處索取。申請人須以打印方式或以正楷填寫表格。如果申請人所提交的資料或文件副本不齊全, 委員會可拒絕處理有關申請。

<b>1. Name of Applicant 申請人姓名/名稱</b>
( <input type="checkbox"/> Mr. 先生 / <input type="checkbox"/> Mrs. 夫人 / <input type="checkbox"/> Miss 小姐 / <input type="checkbox"/> Ms. 女士 / <input checked="" type="checkbox"/> Company 公司 / <input type="checkbox"/> Organisation 機構)
MF Cafe Limited

<b>2. Name of Authorised Agent (if applicable) 獲授權代理人姓名/名稱 (如適用)</b>
( <input type="checkbox"/> Mr. 先生 / <input type="checkbox"/> Mrs. 夫人 / <input type="checkbox"/> Miss 小姐 / <input type="checkbox"/> Ms. 女士 / <input checked="" type="checkbox"/> Company 公司 / <input type="checkbox"/> Organisation 機構)
R-riches Property Consultants Limited

<b>3. Application Site 申請地點</b>	
(a) Full address / location / demarcation district and lot number (if applicable) 詳細地址/地點/丈量約份及地段號碼(如適用)	Lot 341 (Part) in D.D. 109, Kam Tin, Yuen Long, New Territories  Unit B2, The Richfield, 236 Kat Hing Wai, Kam Tin, Yuen Long, New Territories
(b) Site area and/or gross floor area involved 涉及的地盤面積及/或總樓面面積	<input checked="" type="checkbox"/> Site area 地盤面積 ..... 46 ..... sq.m 平方米 <input checked="" type="checkbox"/> About 約 <input checked="" type="checkbox"/> Gross floor area 總樓面面積 ..... 46 ..... sq.m 平方米 <input checked="" type="checkbox"/> About 約
(c) Area of Government land included (if any) 所包括的政府土地面積(倘有)	..... / ..... sq.m 平方米 <input type="checkbox"/> About 約

(d) Name and number of the related statutory plan(s) 有關法定圖則的名稱及編號	Approved Kam Tin South Outline Zoning Plan : S/YL-KTS/15
(e) Land use zone(s) involved 涉及的土地用途地帶	"Residential (Group C)"
(f) Current use(s) 現時用途	Eating Place  (If there are any Government, institution or community facilities, please illustrate on plan and specify the use and gross floor area) (如有任何政府、機構或社區設施，請在圖則上顯示，並註明用途及總樓面面積)

#### 4. "Current Land Owner" of Application Site 申請地點的「現行土地擁有人」

The applicant 申請人 –

- ☐ is the sole "current land owner"<sup>#</sup> (please proceed to Part 6 and attach documentary proof of ownership).  
是唯一的「現行土地擁有人」<sup>#</sup> (請繼續填寫第 6 部分，並夾附業權證明文件)。
- ☐ is one of the "current land owners"<sup>#</sup> (please attach documentary proof of ownership).  
是其中一名「現行土地擁有人」<sup>#</sup> (請夾附業權證明文件)。
- ☒ is not a "current land owner"<sup>#</sup>.  
並不是「現行土地擁有人」<sup>#</sup>。

- ☐ The application site is entirely on Government land (please proceed to Part 6).  
申請地點完全位於政府土地上 (請繼續填寫第 6 部分)。

#### 5. Statement on Owner's Consent/Notification

就土地擁有人的同意/通知土地擁有人的陳述

- (a) According to the record(s) of the Land Registry as at ..... (DD/MM/YYYY), this application involves a total of ..... "current land owner(s)"<sup>#</sup>.  
根據土地註冊處截至 ..... 年 ..... 月 ..... 日的記錄，這宗申請共牽涉 ..... 名「現行土地擁有人」<sup>#</sup>。

(b) The applicant 申請人 –

- ☐ has obtained consent(s) of ..... "current land owner(s)"<sup>#</sup>.  
已取得 ..... 名「現行土地擁有人」<sup>#</sup>的同意。

Details of consent of "current land owner(s)" <sup>#</sup> obtained 取得「現行土地擁有人」 <sup>#</sup> 同意的詳情		
No. of 'Current Land Owner(s)' 「現行土地擁有人」數目	Lot number/address of premises as shown in the record of the Land Registry where consent(s) has/have been obtained 根據土地註冊處記錄已獲得同意的地段號碼/處所地址	Date of consent obtained (DD/MM/YYYY) 取得同意的日期 (日/月/年)

(Please use separate sheets if the space of any box above is insufficient. 如上列任何方格的空間不足，請另頁說明)

- ☐ has notified ..... "current land owner(s)"<sup>#</sup>  
已通知 ..... 名「現行土地擁有人」<sup>#</sup>。

Details of the "current land owner(s)" <sup>#</sup> notified 已獲通知「現行土地擁有人」 <sup>#</sup> 的詳細資料		
No. of 'Current Land Owner(s)' 「現行土地擁有人」數目	Lot number/address of premises as shown in the record of the Land Registry where notification(s) has/have been given 根據土地註冊處記錄已發出通知的地段號碼／處所地址	Date of notification given (DD/MM/YYYY) 通知日期(日/月/年)

(Please use separate sheets if the space of any box above is insufficient. 如上列任何方格的空間不足，請另頁說明)

- ☒ has taken reasonable steps to obtain consent of or give notification to owner(s):  
已採取合理步驟以取得土地擁有人的同意或向該人發給通知。詳情如下：

Reasonable Steps to Obtain Consent of Owner(s) 取得土地擁有人的同意所採取的合理步驟

- ☐ sent request for consent to the "current land owner(s)" on \_\_\_\_\_ (DD/MM/YYYY)<sup>#&</sup>  
於 \_\_\_\_\_ (日/月/年)向每一名「現行土地擁有人」<sup>#</sup>郵遞要求同意書<sup>&</sup>

Reasonable Steps to Give Notification to Owner(s) 向土地擁有人發出通知所採取的合理步驟

- ☐ published notices in local newspapers on \_\_\_\_\_ (DD/MM/YYYY)<sup>&</sup>  
於 \_\_\_\_\_ (日/月/年)在指定報章就申請刊登一次通知<sup>&</sup>
- ☒ posted notice in a prominent position on or near application site/premises on  
17/5/2022 (DD/MM/YYYY)<sup>&</sup>  
於 \_\_\_\_\_ (日/月/年)在申請地點／申請處所或附近的顯明位置貼出關於該申請的通知<sup>&</sup>
- ☒ sent notice to relevant owners' corporation(s)/owners' committee(s)/mutual aid committee(s)/management office(s) or rural committee on 17/5/2022 (DD/MM/YYYY)<sup>&</sup>  
於 \_\_\_\_\_ (日/月/年)把通知寄往相關的業主立案法團／業主委員會／互助委員會或管理處，或有關係的鄉事委員會<sup>&</sup>

Others 其他

- ☐ others (please specify)  
其他（請指明）

---



---



---



---

Note: May insert more than one 「✓」.

Information should be provided on the basis of each and every lot (if applicable) and premises (if any) in respect of the application.

註：可在多於一個方格內加上「✓」號  
申請人須就申請涉及的每一地段（倘適用）及處所（倘有）分別提供資料

## 6. Type(s) of Application 申請類別

(A) Temporary Use/Development of Land and/or Building Not Exceeding 3 Years in Rural Areas

位於鄉郊地區土地及/或建築物內進行為期不超過三年的臨時用途/發展

(For Renewal of Permission for Temporary Use or Development in Rural Areas, please proceed to Part (B))

(如屬位於鄉郊地區臨時用途/發展的規劃許可續期，請填寫(B)部分)

(a) Proposed use(s)/development  
擬議用途/發展

(Please illustrate the details of the proposal on a layout plan) (請用平面圖說明擬議詳情)

(b) Effective period of permission applied for  
申請的許可有效期☐ year(s) 年 .....☐ month(s) 個月 .....

## (c) Development Schedule 發展細節表

Proposed uncovered land area 擬議露天土地面積 .....sq.m ☐ About 約Proposed covered land area 擬議有上蓋土地面積 .....sq.m ☐ About 約

Proposed number of buildings/structures 擬議建築物/構築物數目 .....

Proposed domestic floor area 擬議住用樓面面積 .....sq.m ☐ About 約Proposed non-domestic floor area 擬議非住用樓面面積 .....sq.m ☐ About 約Proposed gross floor area 擬議總樓面面積 .....sq.m ☐ About 約

Proposed height and use(s) of different floors of buildings/structures (if applicable) 建築物/構築物的擬議高度及不同樓層的擬議用途 (如適用) (Please use separate sheets if the space below is insufficient) (如以下空間不足，請另頁說明)

.....

.....

.....

.....

Proposed number of car parking spaces by types 不同種類停車位的擬議數目

Private Car Parking Spaces 私家車車位 .....

Motorcycle Parking Spaces 電單車車位 .....

Light Goods Vehicle Parking Spaces 輕型貨車泊車位 .....

Medium Goods Vehicle Parking Spaces 中型貨車泊車位 .....

Heavy Goods Vehicle Parking Spaces 重型貨車泊車位 .....

Others (Please Specify) 其他 (請列明) .....

Proposed number of loading/unloading spaces 上落客貨車位的擬議數目

Taxi Spaces 的士車位 .....

Coach Spaces 旅遊巴車位 .....

Light Goods Vehicle Spaces 輕型貨車車位 .....

Medium Goods Vehicle Spaces 中型貨車車位 .....

Heavy Goods Vehicle Spaces 重型貨車車位 .....

Others (Please Specify) 其他 (請列明) .....

Proposed operating hours 擬議營運時間																																	
.....																																	
.....																																	
(d) Any vehicular access to the site/subject building? 是否有車路通往地盤／有關建築物？	Yes 是	<input type="checkbox"/> There is an existing access. (please indicate the street name, where appropriate) 有一條現有車路。(請註明車路名稱(如適用))																															
		<input type="checkbox"/> There is a proposed access. (please illustrate on plan and specify the width) 有一條擬議車路。(請在圖則顯示，並註明車路的闊度)																															
	No 否	<input type="checkbox"/>																															
(e) Impacts of Development Proposal 擬議發展計劃的影響 (If necessary, please use separate sheets to indicate the proposed measures to minimise possible adverse impacts or give justifications/reasons for not providing such measures. 如需要的話，請另頁註明可盡量減少可能出現不良影響的措施，否則請提供理據/理由。)																																	
(i) Does the development proposal involve alteration of existing building? 擬議發展計劃是否包括現有建築物的改動？	Yes 是	<input type="checkbox"/> Please provide details 請提供詳情 ..... ..... .....																															
	No 否	<input type="checkbox"/>																															
(ii) Does the development proposal involve the operation on the right? 擬議發展是否涉及右列的工程？	Yes 是	<input type="checkbox"/> (Please indicate on site plan the boundary of concerned land/pond(s), and particulars of stream diversion, the extent of filling of land/pond(s) and/or excavation of land) (請用地盤平面圖顯示有關土地／池塘界線，以及河道改道、填塘、填土及／或挖土的細節及／或範圍) <input type="checkbox"/> Diversion of stream 河道改道 <input type="checkbox"/> Filling of pond 填塘 Area of filling 填塘面積 ..... sq.m 平方米 <input type="checkbox"/> About 約 Depth of filling 填塘深度 ..... m 米 <input type="checkbox"/> About 約 <input type="checkbox"/> Filling of land 填土 Area of filling 填土面積 ..... sq.m 平方米 <input type="checkbox"/> About 約 Depth of filling 填土厚度 ..... m 米 <input type="checkbox"/> About 約 <input type="checkbox"/> Excavation of land 挖土 Area of excavation 挖土面積 ..... sq.m 平方米 <input type="checkbox"/> About 約 Depth of excavation 挖土深度 ..... m 米 <input type="checkbox"/> About 約																															
	No 否	<input type="checkbox"/>																															
(iii) Would the development proposal cause any adverse impacts? 擬議發展計劃會否造成不良影響？	<table border="0"> <tr> <td>On environment 對環境</td> <td>Yes 會 <input type="checkbox"/></td> <td>No 不會 <input type="checkbox"/></td> </tr> <tr> <td>On traffic 對交通</td> <td>Yes 會 <input type="checkbox"/></td> <td>No 不會 <input type="checkbox"/></td> </tr> <tr> <td>On water supply 對供水</td> <td>Yes 會 <input type="checkbox"/></td> <td>No 不會 <input type="checkbox"/></td> </tr> <tr> <td>On drainage 對排水</td> <td>Yes 會 <input type="checkbox"/></td> <td>No 不會 <input type="checkbox"/></td> </tr> <tr> <td>On slopes 對斜坡</td> <td>Yes 會 <input type="checkbox"/></td> <td>No 不會 <input type="checkbox"/></td> </tr> <tr> <td>Affected by slopes 受斜坡影響</td> <td>Yes 會 <input type="checkbox"/></td> <td>No 不會 <input type="checkbox"/></td> </tr> <tr> <td>Landscape Impact 構成景觀影響</td> <td>Yes 會 <input type="checkbox"/></td> <td>No 不會 <input type="checkbox"/></td> </tr> <tr> <td>Tree Felling 砍伐樹木</td> <td>Yes 會 <input type="checkbox"/></td> <td>No 不會 <input type="checkbox"/></td> </tr> <tr> <td>Visual Impact 構成視覺影響</td> <td>Yes 會 <input type="checkbox"/></td> <td>No 不會 <input type="checkbox"/></td> </tr> <tr> <td>Others (Please Specify) 其他 (請列明)</td> <td>Yes 會 <input type="checkbox"/></td> <td>No 不會 <input type="checkbox"/></td> </tr> </table>			On environment 對環境	Yes 會 <input type="checkbox"/>	No 不會 <input type="checkbox"/>	On traffic 對交通	Yes 會 <input type="checkbox"/>	No 不會 <input type="checkbox"/>	On water supply 對供水	Yes 會 <input type="checkbox"/>	No 不會 <input type="checkbox"/>	On drainage 對排水	Yes 會 <input type="checkbox"/>	No 不會 <input type="checkbox"/>	On slopes 對斜坡	Yes 會 <input type="checkbox"/>	No 不會 <input type="checkbox"/>	Affected by slopes 受斜坡影響	Yes 會 <input type="checkbox"/>	No 不會 <input type="checkbox"/>	Landscape Impact 構成景觀影響	Yes 會 <input type="checkbox"/>	No 不會 <input type="checkbox"/>	Tree Felling 砍伐樹木	Yes 會 <input type="checkbox"/>	No 不會 <input type="checkbox"/>	Visual Impact 構成視覺影響	Yes 會 <input type="checkbox"/>	No 不會 <input type="checkbox"/>	Others (Please Specify) 其他 (請列明)	Yes 會 <input type="checkbox"/>	No 不會 <input type="checkbox"/>
On environment 對環境	Yes 會 <input type="checkbox"/>	No 不會 <input type="checkbox"/>																															
On traffic 對交通	Yes 會 <input type="checkbox"/>	No 不會 <input type="checkbox"/>																															
On water supply 對供水	Yes 會 <input type="checkbox"/>	No 不會 <input type="checkbox"/>																															
On drainage 對排水	Yes 會 <input type="checkbox"/>	No 不會 <input type="checkbox"/>																															
On slopes 對斜坡	Yes 會 <input type="checkbox"/>	No 不會 <input type="checkbox"/>																															
Affected by slopes 受斜坡影響	Yes 會 <input type="checkbox"/>	No 不會 <input type="checkbox"/>																															
Landscape Impact 構成景觀影響	Yes 會 <input type="checkbox"/>	No 不會 <input type="checkbox"/>																															
Tree Felling 砍伐樹木	Yes 會 <input type="checkbox"/>	No 不會 <input type="checkbox"/>																															
Visual Impact 構成視覺影響	Yes 會 <input type="checkbox"/>	No 不會 <input type="checkbox"/>																															
Others (Please Specify) 其他 (請列明)	Yes 會 <input type="checkbox"/>	No 不會 <input type="checkbox"/>																															

	<p>Please state measure(s) to minimise the impact(s). For tree felling, please state the number, diameter at breast height and species of the affected trees (if possible)</p> <p>請註明盡量減少影響的措施。如涉及砍伐樹木，請說明受影響樹木的數目、及胸高度的樹幹直徑及品種(倘可)</p> <p>.....</p> <p>.....</p> <p>.....</p> <p>.....</p> <p>.....</p>
--	--

(B) Renewal of Permission for Temporary Use or Development in Rural Areas 位於鄉郊地區臨時用途/發展的許可續期	
(a) Application number to which the permission relates 與許可有關的申請編號	A/ <u>YL-KTS</u> / <u>830</u>
(b) Date of approval 獲批給許可的日期	<u>1/11/2019</u> (DD 日/MM 月/YYYY 年)
(c) Date of expiry 許可屆滿日期	<u>1/11/2022</u> (DD 日/MM 月/YYYY 年)
(d) Approved use/development 已批給許可的用途/發展	Proposed Temporary Eating Place for a Period of 3 Years
(e) Approval conditions 附帶條件	<p><input type="checkbox"/> The permission does not have any approval condition 許可並沒有任何附帶條件</p> <p><input checked="" type="checkbox"/> Applicant has complied with all the approval conditions 申請人已履行全部附帶條件</p> <p><input type="checkbox"/> Applicant has not yet complied with the following approval condition(s): 申請人仍未履行下列附帶條件：</p> <p>.....</p> <p>.....</p> <p>.....</p> <p>Reason(s) for non-compliance: 仍未履行的原因：</p> <p>.....</p> <p>.....</p> <p>(Please use separate sheets if the space above is insufficient) (如以上空間不足，請另頁說明)</p>
(f) Renewal period sought 要求的續期期間	<p><input checked="" type="checkbox"/> year(s) 年 <u>3</u></p> <p><input type="checkbox"/> month(s) 個月 .....</p>

**7. Justifications 理由**

The applicant is invited to provide justifications in support of the application. Use separate sheets if necessary.  
 現請申請人提供申請理由及支持其申請的資料。如有需要，請另頁說明。

The Applicant seeks to continue to the application site (the Site) for 'Temporary Eating Place for a Period of 3 Years' (Plan 1). With the increase of local residents and construction workers in the area, the applied use will continue to meet the pressing demand for eating place in Kam Tin.

The Site falls within an area zoned as "Residential (Group C)" zone ("R(C)") on the Approved Kam Tin South Outline Zoning Plan No.: S/YL-KTS/15. Although 'eating place' use is a column two use within the "R(C)" zone, the application is only on a temporary basis, it will not frustrate the long term planning intention of the "R(C)" zone. In addition, the Site where the premises is located is owned by Tso Tong and it is difficult to develop for residential use. The applied use will be able to better utilize the land resources.

The applied use was previously approved by the Town Planning Board (the Board) under the S.16 planning application No. A/YL-KTS/830 and the applicant had complied with all the approval conditions (Appendices I and II). The applicant will continue using the Site in accordance with the terms and conditions as imposed by the Board.

The applied use is located at one of the structures in the approved application No. A/YL-KTS/812 (Plan 2). The structure is sub-divided into four units and the applied use is located on the ground floor with a floor area of 46 sq.m (about) and 3 m (about) in height. The estimated number of visitor and staff are 20 and 2 per day. The development uses the loading/unloading bays in the approved application No. A/YL-KTS/812. Visitors can access the Site from Kam Po Road via a local track on foot. The operation hours of the applied use are from 07:00 to 21:00 daily, including public holiday. No vehicle is allowed to queue back to or reverse onto/from the Premises at any time during the planning approval period. The estimated number of visitor and staff are 20 and 2 per day respectively.

The proposed development will not create significant adverse traffic, environmental, landscape and drainage impacts to the surrounding areas. Adequate mitigation measures are provided, i.e. submission of fire service installations (FSIs) proposal (Appendix I) to mitigate any adverse impact arising from the proposed development after planning approval has been granted by the Board. The implemented FSIs on the Site (under application No. A/YL-KTN/830) will be maintained at all times during the planning approval period.

In view of the above, the Board is hereby respectfully requested to approve the subject renewal application for 'Temporary Eating Place for a Period of 3 Years'.




**8. Declaration 聲明**

I hereby declare that the particulars given in this application are correct and true to the best of my knowledge and belief.  
本人謹此聲明，本人就這宗申請提交的資料，據本人所知及所信，均屬真實無誤。

I hereby grant a permission to the Board to copy all the materials submitted in this application and/or to upload such materials to the Board's website for browsing and downloading by the public free-of-charge at the Board's discretion.

本人現准許委員會酌情將本人就此申請所提交的所有資料複製及/或上載至委員會網站，供公眾免費瀏覽或下載。

Signature  
簽署

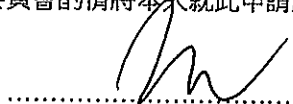

☐ Applicant 申請人 / ☒ Authorised Agent 獲授權代理人

Michael WONG

Name in Block Letters  
姓名（請以正楷填寫）

Position (if applicable)  
職位（如適用）

Professional Qualification(s) ☐ Member 會員 / ☐ Fellow of 資深會員

專業資格

☐ HKIP 香港規劃師學會 /

☐ HKIA 香港建築師學會 /

☐ HKIS 香港測量師學會 /

☐ HKIE 香港工程師學會 /

☐ HKILA 香港園境師學會 /

☐ HKIUD 香港城市設計學會

☐ RPP 註冊專業規劃師

Others 其他

on behalf of  
代表

R-Riches Property Consultants Limited



☒ Company 公司 / ☐ Organisation Name and Chop (if applicable) 機構名稱及蓋章（如適用）

Date 日期

17/5/2022

(DD/MM/YYYY 日/月/年)

**Remark 備註**

The materials submitted in this application and the Board's decision on the application would be disclosed to the public. Such materials would also be uploaded to the Board's website for browsing and free downloading by the public where the Board considers appropriate.

委員會會向公眾披露申請人所遞交的申請資料和委員會對申請所作的決定。在委員會認為合適的情況下，有關申請資料亦會上載至委員會網頁供公眾免費瀏覽及下載。

**Warning 警告**

Any person who knowingly or wilfully makes any statement or furnish any information in connection with this application, which is false in any material particular, shall be liable to an offence under the Crimes Ordinance.

任何人在明知或故意的情況下，就這宗申請提出在任何要項上是虛假的陳述或資料，即屬違反《刑事罪行條例》。

**Statement on Personal Data 個人資料的聲明**

1. The personal data submitted to the Board in this application will be used by the Secretary of the Board and Government departments for the following purposes:

委員會就這宗申請所收到的個人資料會交給委員會秘書及政府部門，以根據《城市規劃條例》及相關的城市規劃委員會規劃指引的規定作以下用途：

(a) the processing of this application which includes making available the name of the applicant for public inspection when making available this application for public inspection; and

處理這宗申請，包括公布這宗申請供公眾查閱，同時公布申請人的姓名供公眾查閱；以及

(b) facilitating communication between the applicant and the Secretary of the Board/Government departments.

方便申請人與委員會秘書及政府部門之間進行聯絡。

2. The personal data provided by the applicant in this application may also be disclosed to other persons for the purposes mentioned in paragraph 1 above.

申請人就這宗申請提供的個人資料，或亦會向其他人士披露，以作上述第 1 段提及的用途。

3. An applicant has a right of access and correction with respect to his/her personal data as provided under the Personal Data (Privacy) Ordinance (Cap. 486). Request for personal data access and correction should be addressed to the Secretary of the Board at 15/F, North Point Government Offices, 333 Java Road, North Point, Hong Kong.

根據《個人資料(私隱)條例》(第 486 章)的規定，申請人有權查閱及更正其個人資料。如欲查閱及更正個人資料，應向委員會秘書提出有關要求，其地址為香港北角渣華道 333 號北角政府合署 15 樓。

## Gist of Application 申請摘要

(Please provide details in both English and Chinese as far as possible. This part will be circulated to relevant consultees, uploaded to the Town Planning Board's Website for browsing and free downloading by the public and available at the Planning Enquiry Counters of the Planning Department for general information.)  
(請盡量以英文及中文填寫。此部分將會發送予相關諮詢人士、上載至城市規劃委員會網頁供公眾免費瀏覽及下載及於規劃署規劃資料查詢處供一般參閱。)

Application No. 申請編號	(For Official Use Only) (請勿填寫此欄)	
Location/address 位置/地址	Lot 341 (Part) in D.D. 109, Kam Tin, Yuen Long, New Territories  Unit B2, The Richfield, 236 Kat Hing Wai, Kam Tin, Yuen Long, New Territories	
Site area 地盤面積	46  (includes Government land of 包括政府土地	sq. m 平方米 <input checked="" type="checkbox"/> About 約  / sq. m 平方米 <input type="checkbox"/> About 約)
Plan 圖則	Approved Kam Tin South Outline Zoning Plan No.: SYL-KTS/15	
Zoning 地帶	"Residential (Group C)" Zone	
Type of Application 申請類別	<input type="checkbox"/> Temporary Use/Development in Rural Areas for a Period of 位於鄉郊地區的臨時用途/發展為期 <input type="checkbox"/> Year(s) 年 _____ <input type="checkbox"/> Month(s) 月 _____  <input checked="" type="checkbox"/> Renewal of Planning Approval for Temporary Use/Development in Rural Areas for a Period of 位於鄉郊地區臨時用途/發展的規劃許可續期為期 <input checked="" type="checkbox"/> Year(s) 年 <u>3</u> <input type="checkbox"/> Month(s) 月 _____	
Applied use/ development 申請用途/發展	Temporary Eating Place for a Period of 3 Years	

(i) Gross floor area and/or plot ratio 總樓面面積及／或地積比率		sq.m 平方米	Plot Ratio 地積比率
	Domestic 住用	/ <input type="checkbox"/> About 約 <input type="checkbox"/> Not more than 不多於	/ <input type="checkbox"/> About 約 <input type="checkbox"/> Not more than 不多於
	Non-domestic 非住用	46 <input checked="" type="checkbox"/> About 約 <input type="checkbox"/> Not more than 不多於	1 <input type="checkbox"/> About 約 <input type="checkbox"/> Not more than 不多於
(ii) No. of block 幢數	Domestic 住用	/	
	Non-domestic 非住用	1	
(iii) Building height/No. of storeys 建築物高度／層數	Domestic 住用	/ m 米 <input type="checkbox"/> (Not more than 不多於)	
		/ Storeys(s) 層 <input type="checkbox"/> (Not more than 不多於)	
	Non-domestic 非住用	3 (about) m 米 <input type="checkbox"/> (Not more than 不多於)	
		1 Storeys(s) 層 <input type="checkbox"/> (Not more than 不多於)	
(iv) Site coverage 上蓋面積	100 % <input checked="" type="checkbox"/> About 約		
(v) No. of parking spaces and loading / unloading spaces 停車位及上落客貨車位數目	Total no. of vehicle parking spaces 停車位總數  Private Car Parking Spaces 私家車車位 Motorcycle Parking Spaces 電單車車位 Light Goods Vehicle Parking Spaces 輕型貨車泊車位 Medium Goods Vehicle Parking Spaces 中型貨車泊車位 Heavy Goods Vehicle Parking Spaces 重型貨車泊車位 Others (Please Specify) 其他 (請列明) _____ _____		/
	Total no. of vehicle loading/unloading bays/lay-bys 上落客貨車位／停車處總數  Taxi Spaces 的士車位 Coach Spaces 旅遊巴車位 Light Goods Vehicle Spaces 輕型貨車車位 Medium Goods Vehicle Spaces 中型貨車車位 Heavy Goods Vehicle Spaces 重型貨車車位 Others (Please Specify) 其他 (請列明) Light Bus _____ _____		/

Submitted Plans, Drawings and Documents 提交的圖則、繪圖及文件		
	Chinese 中文	English 英文
<b>Plans and Drawings 圖則及繪圖</b>		
Master layout plan(s)/Layout plan(s) 總綱發展藍圖／布局設計圖	<input type="checkbox"/>	<input checked="" type="checkbox"/>
Block plan(s) 樓宇位置圖	<input type="checkbox"/>	<input type="checkbox"/>
Floor plan(s) 樓宇平面圖	<input type="checkbox"/>	<input type="checkbox"/>
Sectional plan(s) 截視圖	<input type="checkbox"/>	<input type="checkbox"/>
Elevation(s) 立視圖	<input type="checkbox"/>	<input type="checkbox"/>
Photomontage(s) showing the proposed development 顯示擬議發展的合成照片	<input type="checkbox"/>	<input type="checkbox"/>
Master landscape plan(s)/Landscape plan(s) 園境設計總圖／園境設計圖	<input type="checkbox"/>	<input type="checkbox"/>
Others (please specify) 其他（請註明）	<input type="checkbox"/>	<input checked="" type="checkbox"/>
<b>Location plan</b>		
<b>Reports 報告書</b>		
Planning Statement/Justifications 規劃綱領/理據	<input type="checkbox"/>	<input type="checkbox"/>
Environmental assessment (noise, air and/or water pollutions) 環境評估（噪音、空氣及／或水的污染）	<input type="checkbox"/>	<input type="checkbox"/>
Traffic impact assessment (on vehicles) 就車輛的交通影響評估	<input type="checkbox"/>	<input type="checkbox"/>
Traffic impact assessment (on pedestrians) 就行人的交通影響評估	<input type="checkbox"/>	<input type="checkbox"/>
Visual impact assessment 視覺影響評估	<input type="checkbox"/>	<input type="checkbox"/>
Landscape impact assessment 景觀影響評估	<input type="checkbox"/>	<input type="checkbox"/>
Tree Survey 樹木調查	<input type="checkbox"/>	<input type="checkbox"/>
Geotechnical impact assessment 土力影響評估	<input type="checkbox"/>	<input type="checkbox"/>
Drainage impact assessment 排水影響評估	<input type="checkbox"/>	<input type="checkbox"/>
Sewerage impact assessment 排污影響評估	<input type="checkbox"/>	<input type="checkbox"/>
Risk Assessment 風險評估	<input type="checkbox"/>	<input type="checkbox"/>
Others (please specify) 其他（請註明）	<input type="checkbox"/>	<input type="checkbox"/>
<b>Fire service installations proposal</b>		
Note: May insert more than one 「✓」. 註：可在多於一個方格內加上「✓」號		

Note: The information in the Gist of Application above is provided by the applicant for easy reference of the general public. Under no circumstances will the Town Planning Board accept any liabilities for the use of the information nor any inaccuracies or discrepancies of the information provided. In case of doubt, reference should always be made to the submission of the applicant.

註：上述申請摘要的資料是由申請人提供以方便市民大眾參考。對於所載資料在使用上的問題及文義上的歧異，城市規劃委員會概不負責。若有任何疑問，應查閱申請人提交的文件。

## 規 劃 署

粉嶺、上水及元朗東規劃處  
新界荃灣青山公路 388 號  
中染大廈 22 樓 2202 室



## Planning Department

Fanling, Sheung Shui & Yuen Long East  
District Planning Office  
Unit 2202, 22/F, CDW Building,  
388 Castle Peak Road, Tsuen Wan, N.T.

來函檔號 Your Reference :  
本署檔號 Our Reference : TPB/A/YL-KTS/830  
電話號碼 Tel. No. : 3168 4072  
傳真機號碼 Fax No. : 3168 4074/ 3168 4075

By Post

R-riches Property Consultants Ltd.

10 February 2021

Dear Sir/ Madam,

**Submission for Compliance with Approval Condition (c) -  
the Submission of a Fire Service Installations Proposal**

**Proposed Temporary Eating Place for a Period of 5 Years in "Residential (Group C)  
("R(C)") Zone, Unit B2, The Richfield, 236 Kat Hing Wai, Kam Tin, Yuen Long  
(Application No. A/YL-KTS/830)**

I refer to your submission dated 13.1.2021 for compliance with the captioned approval condition. The relevant department has been consulted on your submission. Your submission is considered:

- ☒ Acceptable. The captioned condition has been complied with. Please find detailed departmental comments in *Appendix*.
- ☐ Acceptable. Since the captioned condition requires both the submission and implementation of the proposal, it has not been fully complied with. Please proceed to implement the accepted proposal for full compliance with the approval condition.
- ☐ Not acceptable. The captioned condition has not been complied with. Please find detailed departmental comments in *Appendix*.

Should you have any queries on the departmental comments, please contact Mr. Wong Ho-yin (Tel: ) of the Fire Services Department directly.

Yours faithfully,

(Anthony LUK)

District Planning Officer/  
Fanling Sheung Shui & Yuen Long East  
Planning Department

**[Compliance] S.16 Application No. A/YL-KTS/830 - Compliance with approval condition (c)**

**Matthew Ng**

Wed 13/01/2021 15:09

To: Town Planning Board (tpbpd@pland.gov.hk) <tpbpd@pland.gov.hk>

Cc: ochlung@pland.gov.hk <ochlung@pland.gov.hk>; Bon Tang  
>; Orpheus Lee

Grace Wong

Dear Sir,

We are writing to submit a revised fire service installations (FSIs) proposal (attached) for compliance with approval condition (c) of the subject application, i.e. the submission of a FSIs proposal. Your kind attention to the matter is much appreciated.

Kind Regards,

**Matthew NG**

**R-riches Property Consultants Limited**

Our Ref.: The Richfield (Unit B2)  
Your ref.: TPB/A/YL-KTS/830

The Secretary  
Town Planning Board  
15/F, North Point Government office  
333 Java Road  
North Point, Hong Kong

By Email

13 January 2021

Dear Sir,

**Compliance with Approval Condition (c)**

**Temporary Eating Place for a Period of 3 Years in "Residential (Group C)" Zone,  
Unit B2, The Richfield, 236 Kat Hing Wai, Kam Tin, Yuen Long**


**(S.16 Planning Application No. A/YL-KTS/830)**

We are writing to submit a revised fire service installations (FSIs) proposal (**Appendix I**) for compliance with approval condition (c) of the subject application, i.e. the submission of a FSIs proposal. Your kind attention to the matter is much appreciated.

Should you require more information regarding the application, please contact our Mr. TANG at or the undersigned at your convenience.


Yours faithfully,

For and on behalf of  
R-riches Property Consultants Limited

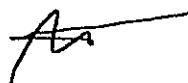

Matthew NG


# FIRE SERVICE INSTALLATIONS

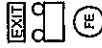

- 1 x EXIT SIGN
- 1 x EMERGENCY LIGHT
- 2 x 4.5 KG GAS-TYPE FIRE EXTINGUISHER

## FS NOTES:


- SUFFICIENT EMERGENCY LIGHTING SHALL BE PROVIDED THROUGHOUT THE ENTIRE BUILDING IN ACCORDANCE WITH BS5266: PART1 AND BS EN1838
- SUFFICIENT DIRECTIONAL AND EXIT SIGN SHALL BE PROVIDED IN ACCORDANCE WITH BS5266: PART 1 AND FSD CIRCULAR LETTER 5/2008.
- POTABLE HAND-OPERATED APPROVED APPLIANCE SHALL BE PROVIDED AS REQUIRED BY OCCUPANCY.

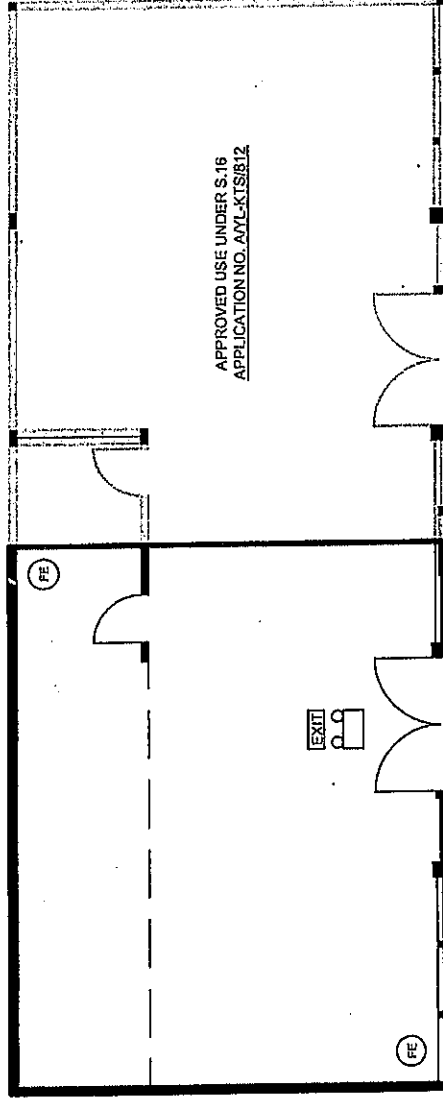

APPLICATION SITE  
(PART OF AN EXISTING STRUCTURE)

## DEVELOPMENT PARAMETERS

APPLICATION SITE AREA: 46m<sup>2</sup> (ABOUT)  
COVERED AREA: 46m<sup>2</sup> (ABOUT)  
UNCOVERED AREA: N/A  
NON-DOMESTIC GFA: 46m<sup>2</sup> (ABOUT)  
BUILDING HEIGHT: 3m (ABOUT)  
NO. OF STOREY: 1 (G/F OF EXISTING STRUCTURE)

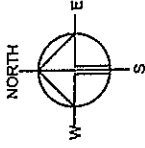

Drawing No.	Ver.
APPENDIX I	
Project	
TEMPORARY EATING PLACE FOR A PERIOD OF 3 YEARS	
UNIT 82, THE RICHFIELD, 236 KAT HING WAI, K.T., Y.L., N.T.	
Drawing Title	
FSIS PROPOSAL	
Scale of A1	
1 : 100	
Drawn.	Use
	22.4.2020
Revised	Date

## LEGEND

☐ APPLICATION SITE



FIRE SERVICE (INSTALLATIONS AND EQUIPMENT) REGULATIONS

消防(裝置及設備)規例

(Regulation 9(1))

(第九條(1)款)

CERTIFICATE OF FIRE SERVICE INSTALLATION AND EQUIPMENT

消防裝置及設備證書

FSD Ref.: \_\_\_\_\_  
消防處檔號

A

Name of Client :

顧客姓名

Name of Building :

樓宇名稱

The Richfield

Street No./Town Lot :

門牌號數/市地段

D.D.109 Lot 341 (Part)

No 236

Street/Road/Estate Name :

街道/屋苑名稱

Kat Hing Wai

Block :

座

District :

分區

Kam Tin

Area :

地區

☐ HK

☐ 香港

☐ K

☐ 九龍

☒ NT

☒ 新界

Type of Building 樓宇類型: ☐ Industrial 工業 ☐ Commercial 商業 ☐ Domestic 住宅 ☐ Composite 綜合 ☐ Licensed premises 持牌處所 ☐ Institutional 社團

Part I Annual Inspection ONLY  
第一部 只適用於年檢事項

In accordance with Regulation 8(b) of Fire Service (Installations and Equipment) Regulations, the owner of any fire service installation or equipment which is installed in any premises shall have such fire service installation or equipment inspected by a registered contractor at least once in every 12 months. 根據消防(裝置及設備)規例第八條(b)款, 擁有裝置在任何處所內的任何消防裝置或設備的人, 須每12個月由一名註冊承辦商檢查該等消防裝置或設備至少一次。

Code 編碼 (1-35)	Type of FSI 裝置類型	Location(s) 位置	Comment on Condition 狀況評述	Completion Date 完成日期(DD/MM/YY)	Next Due Date 下次到期日(DD/MM/YY)
			NIL		

Part 2 第二部 Installation / Modification / Repair / Inspection work 裝置/改裝/修理/檢查工作

Code 編碼 (1-35)	Type of FSI 裝置類型	Location(s) 位置	Nature of Work Carried out 完成之工作內容	Comment on Condition 狀況評述	Completion Date 完成日期(DD/MM/YY)
.24	2 nos 5Kg CO2 F.E.	Unit B2 G/F	Supply & Install	Conforms with FSD requirements	08-04-2021

Part 3 第三部 Defects 損壞事項

Code 編碼 (1-35)	Type of FSI 裝置類型	Location(s) 位置	Outstanding Defects 未修缺點	Comment on Defects 缺點評述
			NIL	

I/We hereby certify that the above installations/equipment have been tested and found to be in efficient working order in accordance with the Codes of Practice for Minimum Fire Service Installations and Equipment and Inspection, Testing and Maintenance of Installations and Equipment published from time to time by the Director of Fire Services. Defects are listed in Part 3.

本人藉此證明以上之消防裝置及設備經試驗, 證明性能良好, 符合消防處處長不時公佈的最低限度之消防裝置及設備守則與裝置及設備之檢查測試及保養守則的規格, 損壞事項列於第三部。

如證書涉及年檢事項, 應張貼於大廈或處所當眼處以供消防處人員查核

This certificate should be displayed at prominent location of the building or premises for FSD's inspection if any annual maintenance work is involved.

Authorized Signature :  
授權人簽署

Name :  
姓名

FSD/RC No. :  
消防處註冊號碼

Company Name :  
公司名稱

Telephone :  
聯絡電話

Date :  
日期

Ng Wai

East Power Engineering Ltd  
東力工程有限公司

09-04-2021

For FSD use only:

Inspected

Key-in

Verified



## 規 劃 署

粉嶺、上水及元朗東規劃處  
新界荃灣青山公路 388 號  
中染大廈 22 樓 2202 室



## Planning Department

Fanling, Sheung Shui & Yuen Long East  
District Planning Office  
Unit 2202, 22/F, CDW Building,  
388 Castle Peak Road, Tsuen Wan, N.T.

來函檔號 Your Reference :  
本署檔號 Our Reference : TPB/A/YL-KTS/830  
電話號碼 Tel. No. : 3168 4072  
傳真機號碼 Fax No. : 3168 4074/ 3168 4075

By Post & Fax

R-riches Property Consultants Ltd.

12 May 2021

Dear Sir/ Madam,

**Submission for Compliance with Approval Condition (d)  
- the implementation of the fire service installations proposal**

**Proposed Temporary Eating Place for a Period of 5 Years in "Residential (Group C)  
("R(C)") Zone, Unit B2, The Richfield, 236 Kat Hing Wai, Kam Tin, Yuen Long  
(Application No. A/YL-KTS/830)**

I refer to your submission dated 9.4.2021 for compliance with the captioned approval condition. The relevant department has been consulted on your submission. Your submission is considered:

- ☒ Acceptable. The captioned condition has been complied with.
- ☐ Acceptable. Since the captioned condition requires both the submission and implementation of the proposal, it has not been fully complied with. Please proceed to implement the accepted proposal for full compliance with the approval condition.
- ☐ Not acceptable. The captioned condition has not been complied with. Please find detailed departmental comments in *Appendix*.

Should you have any queries, please contact Mr. Wong Ho-yin (Tel: [redacted]) of the Fire Services Department directly.

Yours faithfully,

(Anthony LUK)

District Planning Officer/  
Fanling Sheung Shui & Yuen Long East  
Planning Department

C.C.

**[Compliance] S.16 Application No. A/YL-KTS/830 - Compliance with approval condition (d)**

Grace Wong

Fri 09/04/2021 12:38

To: Town Planning Board <tpbpd@pland.gov.hk>

Cc: Bon Tang

:Matthew Ng

;Orpheus Lee

>;ochlung@pland.gov.hk <ochlung@pland.gov.hk>

Dear Sir,

We are writing to submit a valid certificate of fire service installation and equipment (F.S. 251) (Appendix I) for compliance with approval condition (d) of the subject application, i.e. the implementation of the fire service installations proposal. Your kind attention to the matter is much appreciated.

Kind Regards,

Grace WONG

R-riches Property Consultants Limited

Our Ref.: The Richfield (Unit B2)  
Your Ref.: TPB/A/YL-KTS/830

The Secretary  
Town Planning Board  
15/F, North Point Government office  
333 Java Road  
North Point, Hong Kong

By Email

9 April 2021

Dear Sir,

**Compliance with Approval Condition (d)**

**Temporary Eating Place for a Period of 3 Years in "Residential (Group C)" Zone,  
Unit B2, The Richfield, 236 Kat Hing Wai, Kam Tin, Yuen Long**

**(S.16 Planning Application No. A/YL-KTS/830)**

We are writing to submit a valid certificate of fire service installation and equipment (F.S. 251) (Appendix I) for compliance with approval condition (d) of the subject application, i.e. the implementation of the fire service installations proposal. Your kind attention to the matter is much appreciated.

Should you require more information regarding the application, please contact our Mr. Bon TANG at or the undersigned at your convenience.

Yours faithfully,

For and on behalf of  
R-riches Property Consultants Limited

Grace WONG

## FIRE SERVICE (INSTALLATIONS AND EQUIPMENT) REGULATIONS

消防(裝置及設備)規例

(Regulation 9(1))

(第九條(1)款)

## CERTIFICATE OF FIRE SERVICE INSTALLATION AND EQUIPMENT

消防裝置及設備證書

FSD Ref.: \_\_\_\_\_

消防處檢號

A

Name of Client:

顧客姓名

Name of Building:

樓宇名稱

The Richfield

Street No./Town Lot:

門牌號數/市地段

D.D.109 Lot 341 (Part)

No. 236

Street/Road/Estate Name:

街道/屋苑名稱

Kat Hing Wai

Block:

座

District:

分區

Kam Tin

Area:

地區

☐ HK

香港

☐ K

九龍

☒ NT

新界

Type of Building 樓宇類型: ☐ Industrial 工業 ☐ Commercial 商業 ☐ Domestic 住宅 ☐ Composite 綜合 ☐ Licensed premises 持牌處所 ☐ Institutional 社團Part 1 Annual Inspection ONLY  
第一部 只適用於年檢事項

In accordance with Regulation 8(b) of Fire Service (Installations and Equipment) Regulations, the owner of any fire service installation or equipment which is installed in any premises shall have such fire service installation or equipment inspected by a registered contractor at least once in every 12 months. 根據消防(裝置及設備)規例第八條(b)款, 擁有裝置在任何處所內的任何消防裝置或設備的人, 須每12個月由一名註冊承辦商檢查該等消防裝置或設備至少一次。

Code 編碼 (1-35)	Type of FSI 裝置類型	Location(s) 位置	Comment on Condition 狀況評述	Completion Date 完成日期(DD/MM/YY)	Next Due Date 下次到期日(DD/MM/YY)
			NIL		

## Part 2 第二部 Installation / Modification / Repair / Inspection work 裝置/改裝/修理/檢查工作

Code 編碼 (1-35)	Type of FSI 裝置類型	Location(s) 位置	Nature of Work Carried out 完成之工作內容	Comment on Condition 狀況評述	Completion Date 完成日期(DD/MM/YY)
11	Emergency Light	Unit B2 G/F	Supply & Install 1 no Emergency Light Hi Lux Model: 6V3L	Conforms with FSD requirements	08-04-2021
12	Exit Sign	Unit B2 G/F	Supply & Install 1 no Exit Sign Hi Lux Model: LED 10ws	Conforms with FSD requirements	08-04-2021

## Part 3 第三部 Defects 損壞事項

Code 編碼 (1-35)	Type of FSI 裝置類型	Location(s) 位置	Outstanding Defects 未修缺點	Comment on Defects 缺點評述
			NIL	

I/We hereby certify that the above installations/equipment have been tested and found to be in efficient working order in accordance with the Codes of Practice for Minimum Fire Service Installations and Equipment and Inspection, Testing and Maintenance of Installations and Equipment published from time to time by the Director of Fire Services. Defects are listed in Part 3.

本人藉此證明以上之消防裝置及設備經試驗, 證明性能良好, 符合消防處處長不時公佈的最低限度之消防裝置及設備守則與裝置及設備之檢查測試及保養守則的規格, 損壞事項列於第三部。

**如證書涉及年檢事項, 應張貼於大廈  
或處所當眼處以供消防處人員查核**

This certificate should be displayed at prominent location of the building or premises for FSD's inspection if any annual maintenance work is involved.

Authorized  
Signature:  
受權人簽署

Name:

姓名

FSD/RC No.:  
消防處註冊號碼Company Name:  
公司名稱Telephone:  
聯絡電話Date:  
日期



Signature: Ng Sherry Wai  
Name: Ng Sherry Wai  
FSD/RC No.:  
Company Name: East Power Engineering Ltd  
公司名稱: 東方工程有限公司  
Telephone:  
聯絡電話:  
Date: 09-04-2021  
日期

For FSD  
use only:

Inspected

Key-in

Verified

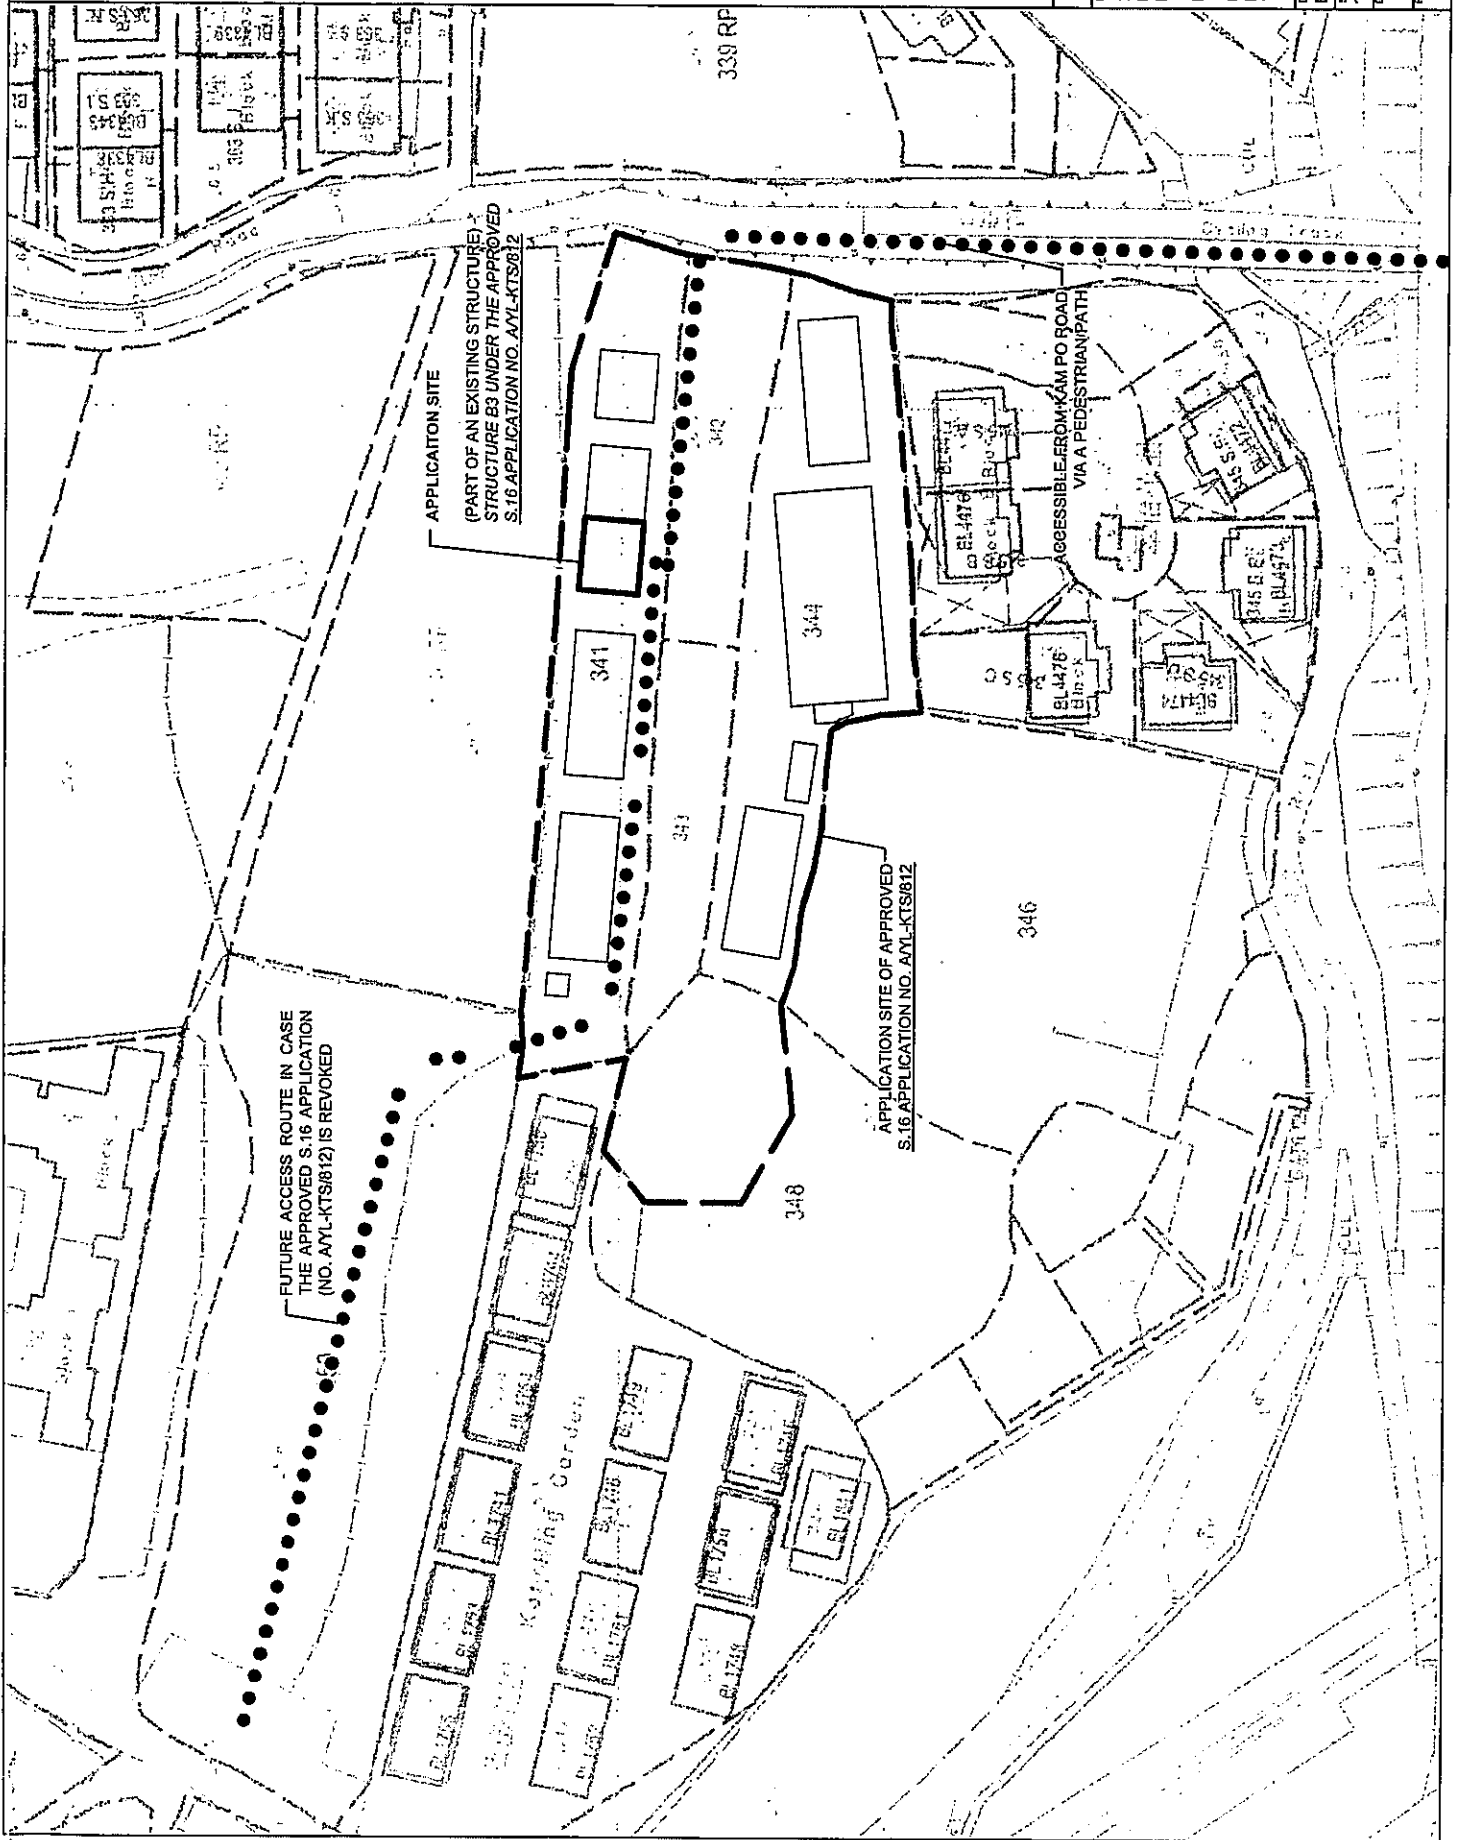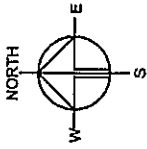

Drawing No.	Ver.
P01	02
Project	PROPOSED TEMPORARY EATING PLACE FOR A PERIOD OF 3 YEARS
Lot	LOT 341 (PART) IN D.D. 109
Unit	UNIT B2, THE RICHFIELD, 238 KAT HING WAI, KAM TIN, YUEN LONG, N.T.
Drawing Title	LOCATION PLAN
Scale of A4	1:750
Drawn	23.7.2019
Reviewed	4.10.2019






# DEVELOPMENT PARAMETERS

APPLICATION SITE AREA: 46m<sup>2</sup> (ABOUT)  
COVERED AREA: 46m<sup>2</sup> (ABOUT)  
UNCOVERED AREA: N/A

NON-DOMESTIC GFA: 46m<sup>2</sup> (ABOUT)  
BUILDING HEIGHT: 3m (ABOUT)  
NO. OF STOREY: 1 (G/F OF EXISTING STRUCTURE)


APPLICATION SITE

(PART OF AN EXISTING STRUCTURE) -  
STRUCTURE B3 UNDER THE APPROVED  
S.16 APPLICATION NO. AYL-KTS/812

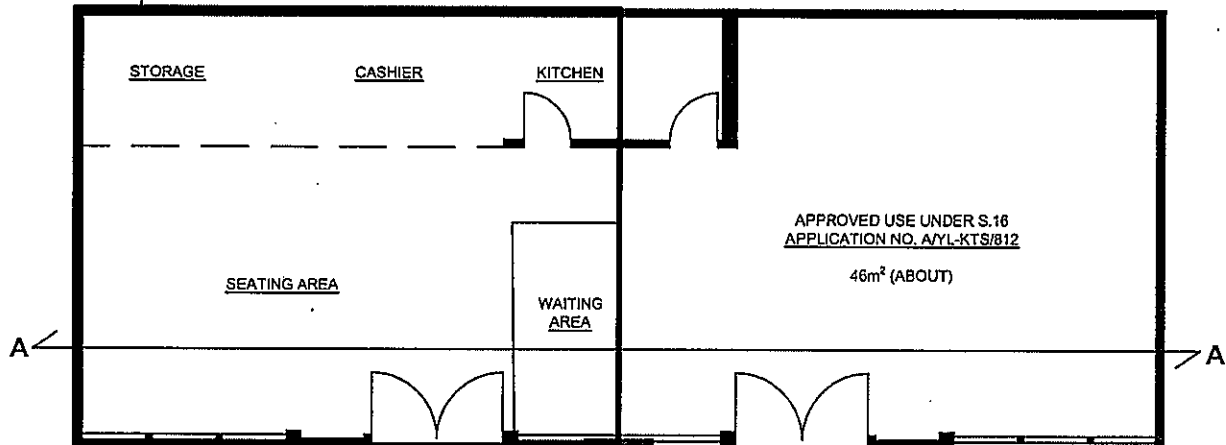


INTERNAL LAYOUT  
(INDICATIVE ONLY)

STRUCTURE B3 UNDER THE  
APPROVED S.16 APPLICATION  
NO. AYL-KTS/812

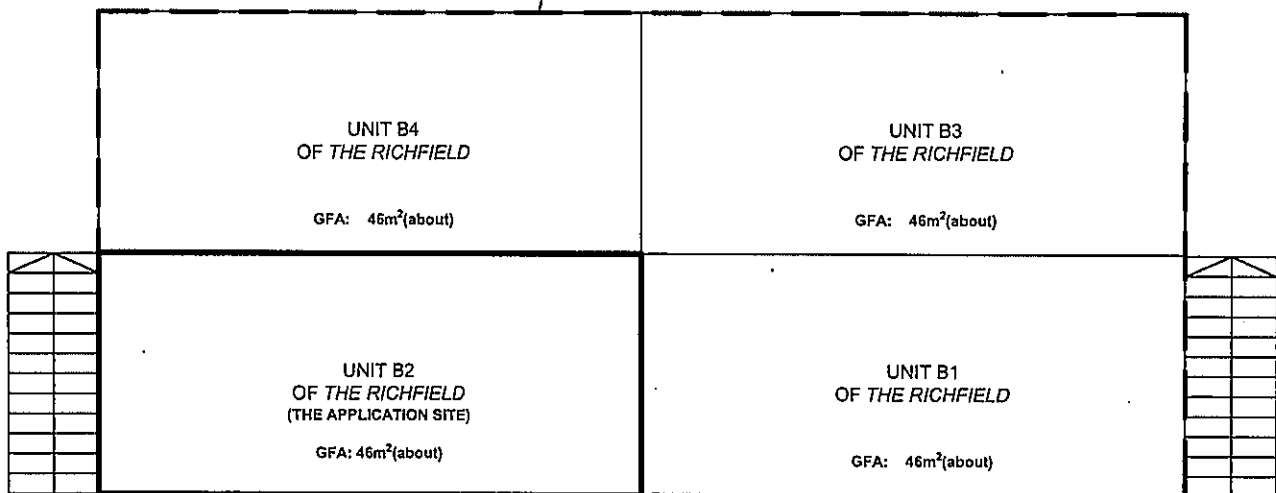

\*THE RICHFIELD - NAME OF THE APPLICATION SITE OF THE APPROVED S.16 APPLICATION NO. AYL-KTS/812

SECTION A-A  
(INDICATIVE ONLY)

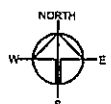





盈卓物業  
顧問有限公司

Our Ref. : DD109 Lot 341  
Your Ref. : TPB/A/YL-KTS/929

The Secretary  
Town Planning Board  
15/F, North Point Government office  
333 Java Road  
North Point, Hong Kong

By Email

19 July 2022

Dear Sir,

**1<sup>st</sup> Further Information**

**Renewal of Planning Approval for Temporary Eating Place for a Period of 3 Years in  
"Residential (Group C)" Zone, Unit B2, The Richfield, 236 Kat Hing Wai, Kam Tin, Yuen Long**

**(S.16 Planning Application No. A/YL-KTS/929)**

We are writing to submit further information to address departmental comments of the subject application (**Appendix I**). Your kind attention to the matter is much appreciated.

Should you require more information regarding the application, please contact our Mr. Orpheus LEE at or the undersigned at your convenience.

Yours faithfully,

For and on behalf of  
**R-riches Property Consultants Limited**

A handwritten signature in black ink is written over a circular official stamp. The stamp contains the text 'RICHES PROPERTY CONSULTANTS LIMITED' around the perimeter and '盈卓物業顧問有限公司' in the center.

**Matthew NG**  
Planning and Development Manager

## Responses-to-Comments

### **Renewal of Planning Approval for Temporary Eating Place for a Period of 3 Years in "Residential (Group C)" Zone, Unit B2, The Richfield, 236 Kat Hing Wai, Kam Tin, Yuen Long**


**(Application No. A/YL-KTS/929)**

#### Response to Comments of Director of Fire Services

- (i) Full set of valid Certificate of Fire Service Installation and Equipment (FS 251) covering all the fire service installations implemented at the application site (the Site) is provided for your consideration (**Annex I**).

#### Response to Comments of Commissioner for Transport

- (i) The Applicant seeks the Town Planning Board's (the Board) permission to continue to operate its eating place at the Site. The Site currently falls in a structure within the application site of the approved S.16 application (No. A/YL-KTS/812), which the structure is sub-divided into four units and the applied use is located on the ground floor with a floor area of 46 m<sup>2</sup> and 3 m in height.

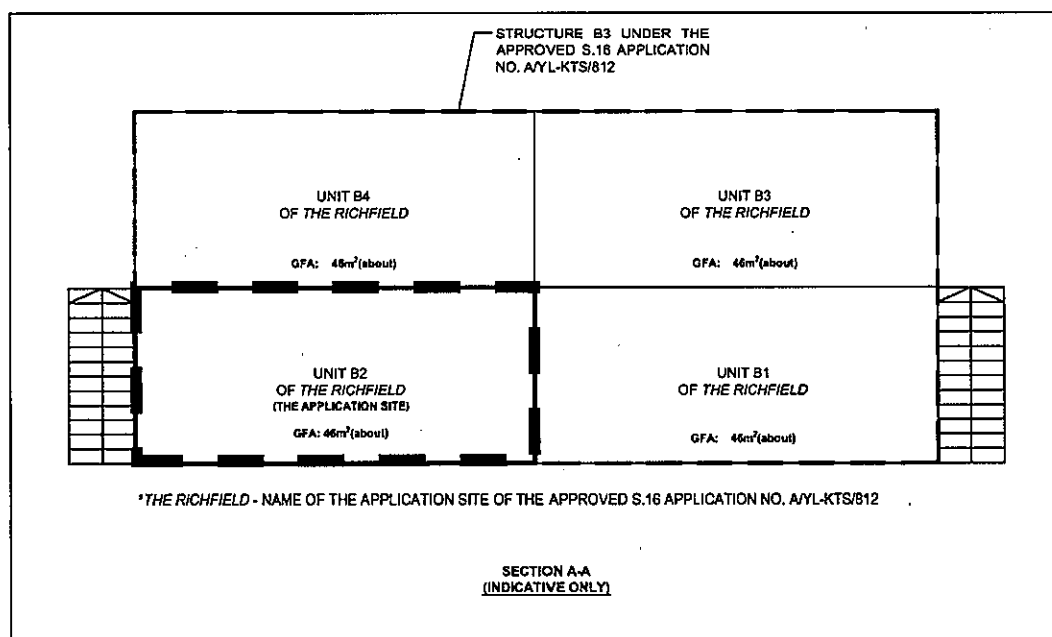

- (ii) The estimated number of visitor and staff are 20 and 2 per day. As the applied use intended to serve nearby locals, no parking space is provided for visitor. The proposed development has been operating since the approval of the previous S.16 planning application (No. A/YL-KTS/830), the Applicant will adopt the same logistic arrangement for daily operation of the proposed development, i.e the use of loading/unloading (L/UL) bays in the approved application No. A/YL-KTS/812.

- (iii) Visitors can access the Site from Kam Po Road via a local track on foot (**Plan 1**). The subject temporary eating place will use the pedestrian access and loading/unloading bay in the approved application (No. A/YL-KTS/812). In case the approved application is revoked in future, the applicant has proposed an alternative pedestrian access (with consent obtained from the landowners) to the Premises (**Plan 1**). Also, L/UL activity for the applied use is minimal and goods (i.e. food ingredients) to support the daily operation of the Site are small in size which could be hand-carried, no L/UL bay would be required even the approved application is revoked.
- (iv) As minimal trips will be generated and attracted by the proposed development, adverse traffic impact to the surrounding road network should not be anticipated.

**FIRE SERVICE (INSTALLATIONS AND EQUIPMENT) REGULATIONS**  
**消防(裝置及設備)規例**  
 (Regulation 9(1))  
 (第九條(1)款)  
**CERTIFICATE OF FIRE SERVICE INSTALLATION AND EQUIPMENT**  
**消防裝置及設備證書**

FSD Ref.: \_\_\_\_\_  
 消防處檔號

A

Name of Client : \_\_\_\_\_  
 顧客姓名

Name of Building : \_\_\_\_\_  
 樓宇名稱

The Richfield

Street No./Town Lot : \_\_\_\_\_  
 門牌號數/市地段

D.D.109 Lot 341 (Part)  
No. 236

Street/Road/Estate Name : \_\_\_\_\_  
 街道/屋苑名稱

Kat Hing Wai

Block : \_\_\_\_\_  
 座

District : \_\_\_\_\_  
 分區

Kam Tin

Area : \_\_\_\_\_  
 地區

☐ HK  
 香港

☐ K  
 九龍

☒ NT  
 新界

Type of Building 樓宇類型: ☐ Industrial 工業 ☐ Commercial 商業 ☐ Domestic 住宅 ☐ Composite 綜合 ☐ Licensed premises 持牌處所 ☐ Institutional 社團

**Part 1 Annual Inspection ONLY**  
**第一部 只適用於年檢事項**

In accordance with Regulation 8(b) of Fire Service (Installations and Equipment) Regulations, the owner of any fire service installation or equipment which is installed in any premises shall have such fire service installation or equipment inspected by a registered contractor at least once in every 12 months. 根據消防(裝置及設備)規例第八條(b)款，擁有裝置在任何處所內的任何消防裝置或設備的人，須每12個月由一名註冊承辦商檢查該消防裝置或設備至少一次。

Code 編號 (1-35)	Type of FSI 裝置類型	Location(s) 位置	Comment on Condition 狀況評述	Completion Date 完成日期(DD/MM/YY)	Next Due Date 下次到期日(DD/MM/YY)
11	1 x Emergency Light	Unit B2 G/F	Conforms with FSD requirements	15-07-2022	14-07-2023
12	1 x Exit Sign	Unit B2 G/F	Conforms with FSD requirements	15-07-2022	14-07-2023

**Part 2 第二部 Installation / Modification / Repair / Inspection work 裝置/改裝/修理/檢查工作**

Code 編號 (1-35)	Type of FSI 裝置類型	Location(s) 位置	Nature of Work, Carried out 完成之工作內容	Comment on Condition 狀況評述	Completion Date 完成日期(DD/MM/YY)
			NIL		

**Part 3 第三部 Defects 損壞事項**

Code 編號 (1-35)	Type of FSI 裝置類型	Location(s) 位置	Outstanding Defects 未修缺點	Comment on Defects 缺點評述
			NIL	

I/We hereby certify that the above installations/equipment have been tested and found to be in efficient working order in accordance with the Codes of Practice for Minimum Fire Service Installations and Equipment and Inspection, Testing and Maintenance of Installations and Equipment published from time to time by the Director of Fire Services. Defects are listed in Part 3.

本人藉此證明以上之消防裝置及設備經試驗，證明性能良好，符合消防處處長不時公佈之最低限度之消防裝置及設備守則與裝置及設備之檢查測試及保養守則的規格，損壞事項列於第三部。

**如證書涉及年檢事項，應張貼於大廈或處所當眼處以供消防處人員查核**

This certificate should be displayed at prominent location of the building or premises for FSD's inspection if any annual maintenance work is involved.

Authorized Signature : \_\_\_\_\_  
 授權人簽署

Name : \_\_\_\_\_  
 姓名

FSD/RC No. : \_\_\_\_\_  
 消防處註冊號碼

Company Name : \_\_\_\_\_  
 公司名稱

Telephone : \_\_\_\_\_  
 聯絡電話

Date : \_\_\_\_\_  
 日期

Chen Hei Man

East Power Engineering Ltd  
 東力工程有限公司

16-07-2022

For FSD use only:

Inspected

Key-in

Verified

## FIRE SERVICE (INSTALLATIONS AND EQUIPMENT) REGULATIONS

消防(裝置及設備)規例

(Regulation 9(1))

(第九條(1)款)

## CERTIFICATE OF FIRE SERVICE INSTALLATION AND EQUIPMENT

消防裝置及設備證書

FSD Ref.: \_\_\_\_\_  
消防處編號

A

Name of Client:

顧客姓名

Name of Building:

樓宇名稱

The Richfield

Street No./Town Lot:

門牌號數/市地段

D.D. 109 Lot 341 (Part)

No. 236

Street/Road/Estate Name:

街道/屋苑名稱

Kat Hing Wai

Block:

座

District:

分區

Kam Tin

Area:

地區

☐ HK

香港

☐ K

九龍

☒ NT

新界

Type of Building 樓宇類型: ☐ Industrial 工業 ☐ Commercial 商業 ☐ Domestic 住宅 ☐ Composite 綜合 ☐ Licensed premises 持牌處所 ☐ Institutional 社團Part 1 Annual Inspection ONLY  
第一部 只適用於年檢事項

In accordance with Regulation 8(b) of Fire Service (Installations and Equipment) Regulations, the owner of any fire service installation or equipment which is installed in any premises shall have such fire service installation or equipment inspected by a registered contractor at least once in every 12 months. 根據消防(裝置及設備)規例第八條(b)款, 擁有裝置在任何處所內的任何消防裝置或設備的人, 須每12個月由一名註冊承辦商檢查該等消防裝置或設備至少一次。

Code 編碼 (1-35)	Type of FSI 裝置類型	Location(s) 位置	Comment on Condition 狀況評述	Completion Date 完成日期(DD/MM/YY)	Next Due Date 下次到期日(DD/MM/YY)
24	2 x 5Kg CO2 F.E.	Unit B2 G/F	Conforms with FSD requirements	15-07-2022	14-07-2023

## Part 2 第二部 Installation / Modification / Repair / Inspection work 裝置/改裝/修理/檢查工作

Code 編碼 (1-35)	Type of FSI 裝置類型	Location(s) 位置	Nature of Work Carried out 完成之工作內容	Comment on Condition 狀況評述	Completion Date 完成日期(DD/MM/YY)
			NIL		

## Part 3 第三部 Defects 損壞事項

Code 編碼 (1-35)	Type of FSI 裝置類型	Location(s) 位置	Outstanding Defects 未修缺點	Comment on Defects 缺點評述
			NIL	

I/We hereby certify that the above installations/equipment have been tested and found to be in efficient working order in accordance with the Codes of Practice for Minimum Fire Service Installations and Equipment and Inspection, Testing and Maintenance of Installations and Equipment published from time to time by the Director of Fire Services. Defects are listed in Part 3.

本人藉此證明以上之消防裝置及設備經試驗, 證明性能良好, 符合消防處處長不時公佈的最低限度之消防裝置及設備守則與裝置及設備之檢查測試及保養守則的規格, 損壞事項列於第三部。

**如證書涉及年檢事項, 應張貼於大廈  
或處所當眼處以供消防處人員查核**

This certificate should be displayed at prominent location of the building or premises for FSD's inspection if any annual maintenance work is involved.

Authorized Signature:

受權人簽署

Name:

姓名

FSD/RC No.:

消防處註冊號碼

Company Name:

公司名稱

Telephone:

聯絡電話

Date:

日期

Ng Wai Yin

East Power Engineering Ltd  
東方工程有限公司



16-07-2022

For FSD  
use only:

Inspected

Key-in

Verified

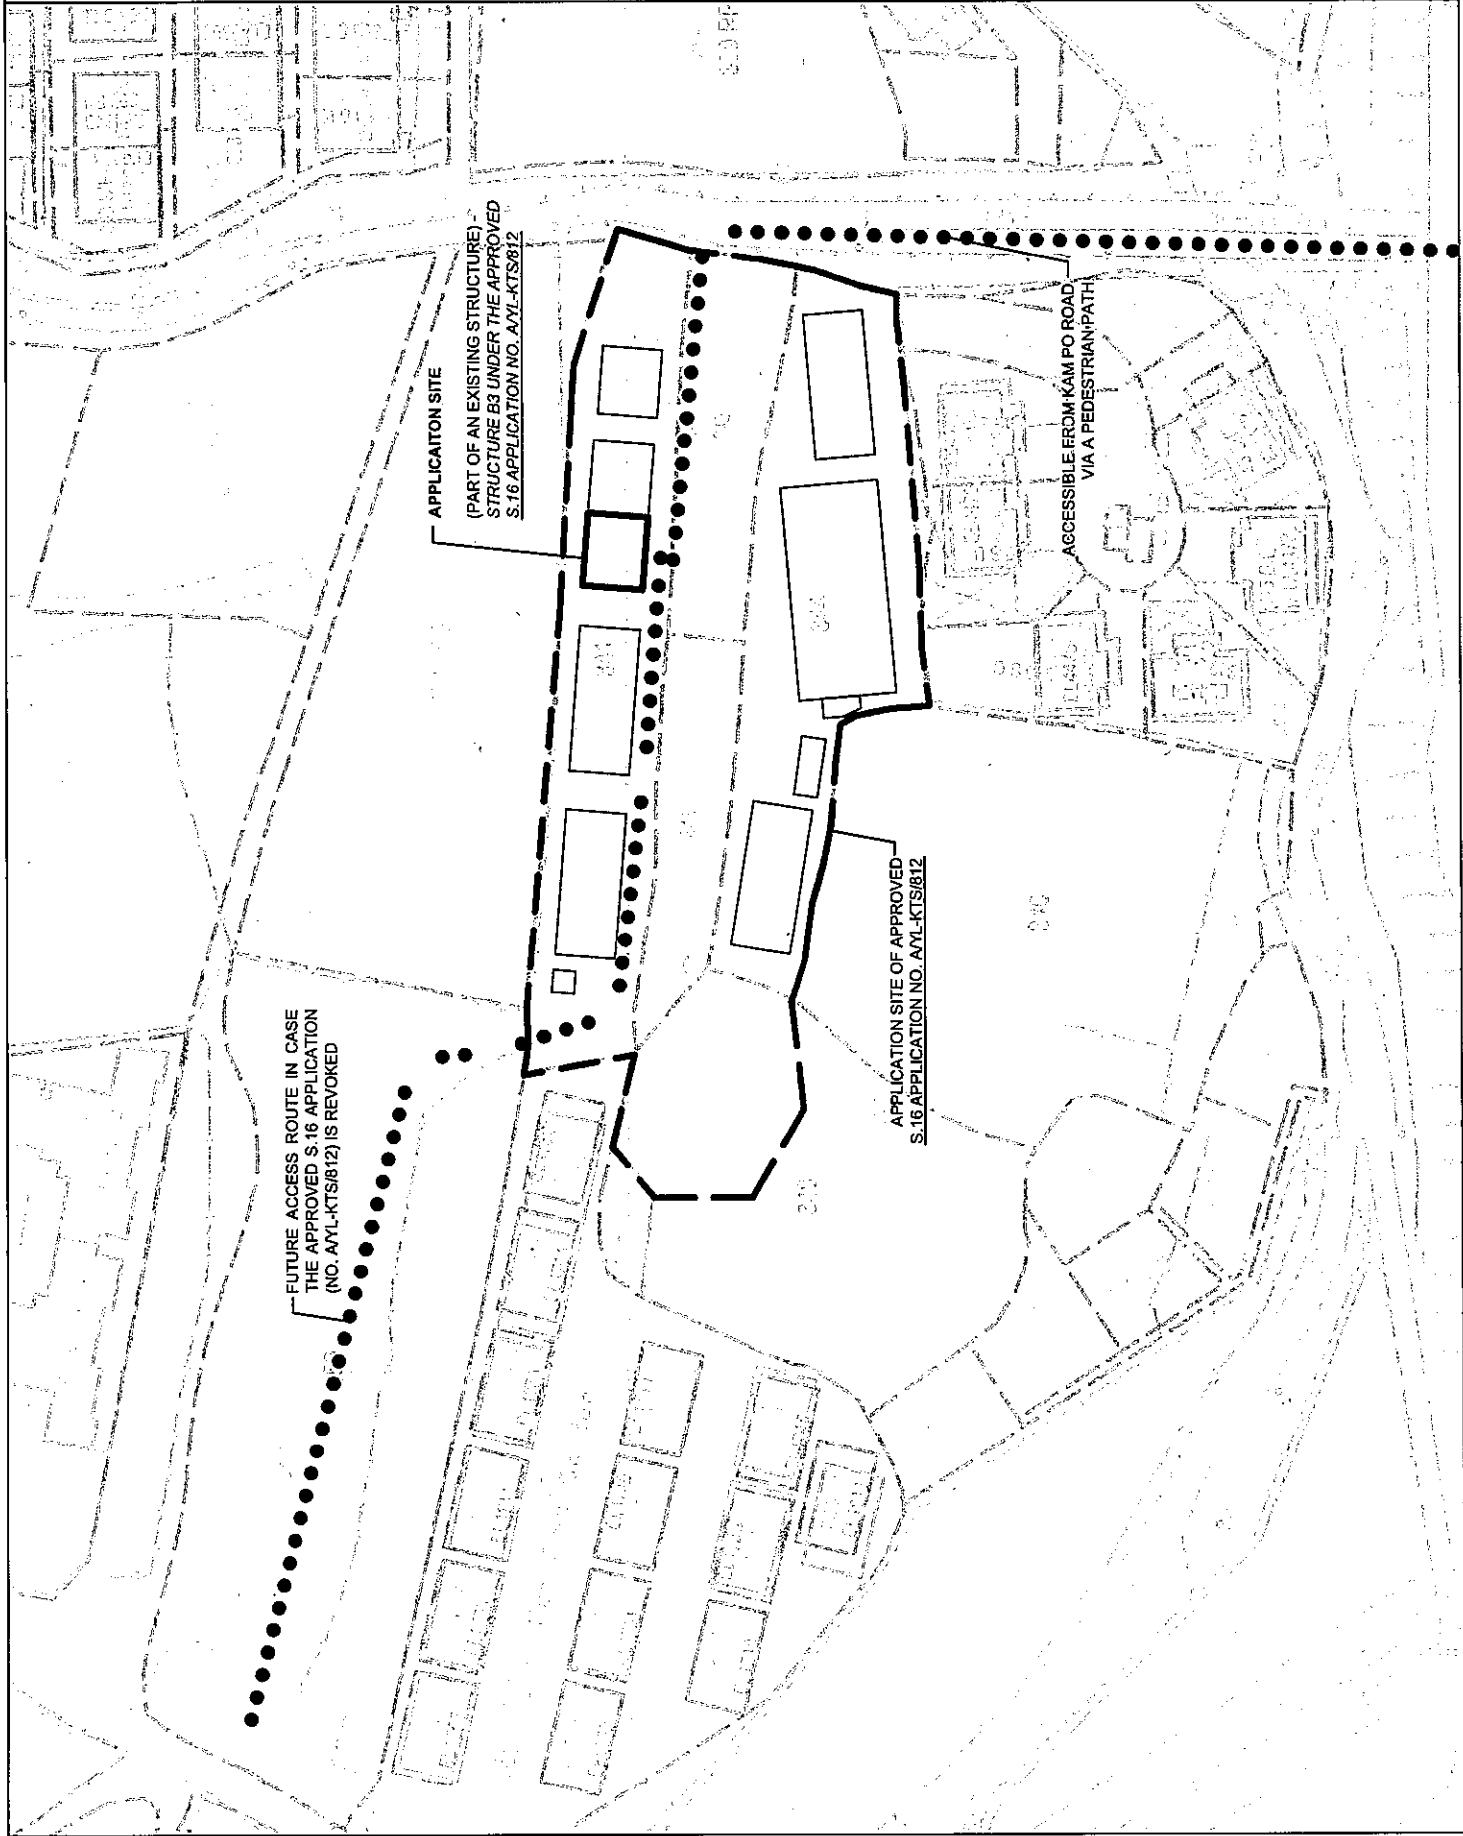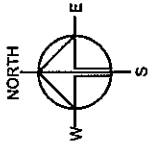

Drawing No.	Var.
P01	02
Project	AYL-KTS929
Drawing Title	PLAN 1
Scale of A1	1:750
Date	23.7.2019
Drawn	Revised
Date	4.10.2019