

Project 項目名稱:

Proposed Temporary Public Vehicle Park for Private Cars and Light Goods Vehicles for a Period of 3 Years Lots 2888 RP (Part) and 2889 RP (Part) in D.D. 129, Sha Kong Wai, Yuen Long, N.T.

Drawing Title 圖紙標題:

Layout Plan

Drawing No. 圖號:

Figure 1

Remarks 備註:


Scale 比例:

參考編號 REFERENCE No.  
AYL-LFS/427

繪圖 DRAWING  
A-1

(摘錄自申請人於31.5.2022呈交的申請書)  
(Extract from Applicant's  
Submission Dated 31.5.2022)



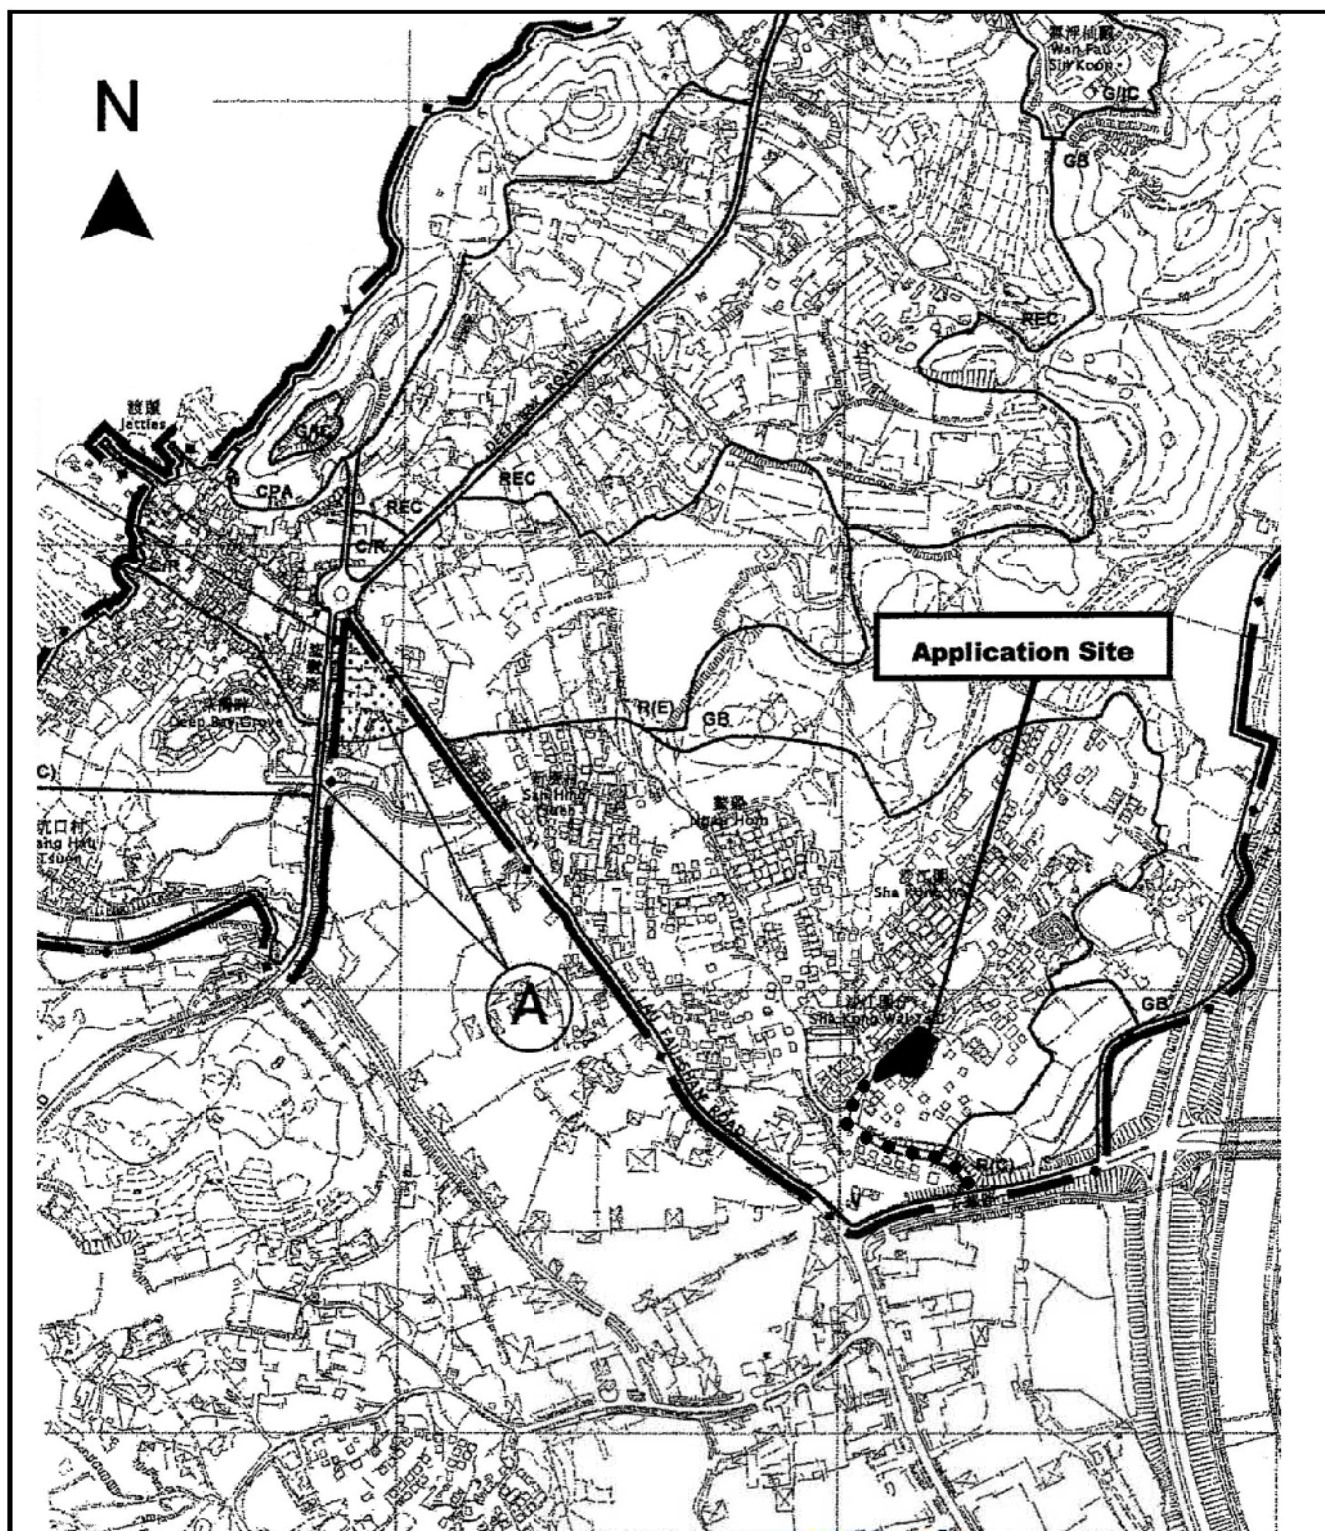

Project 項目名稱:

Proposed Temporary Public Vehicle Park for Private Cars and Light Goods Vehicles for a Period of 3 Years Lots 2888 RP (Part) and 2889 RP (Part) in D.D. 129, Sha Kong Wai, Yuen Long, N.T.

Drawing Title 圖紙標題:

Location Plan



Drawing No. 圖號:

Remarks 備註:


... Vehicular access leading from Tin Wah Road

Scale 比例:

參考編號 REFERENCE No.  
A/YL-LFS/427

繪圖 DRAWING  
A-2

(摘錄自申請人於8. 6. 2022呈交的申請書)  
(Extract from Applicant's  
Submission Dated 8.6.2022)

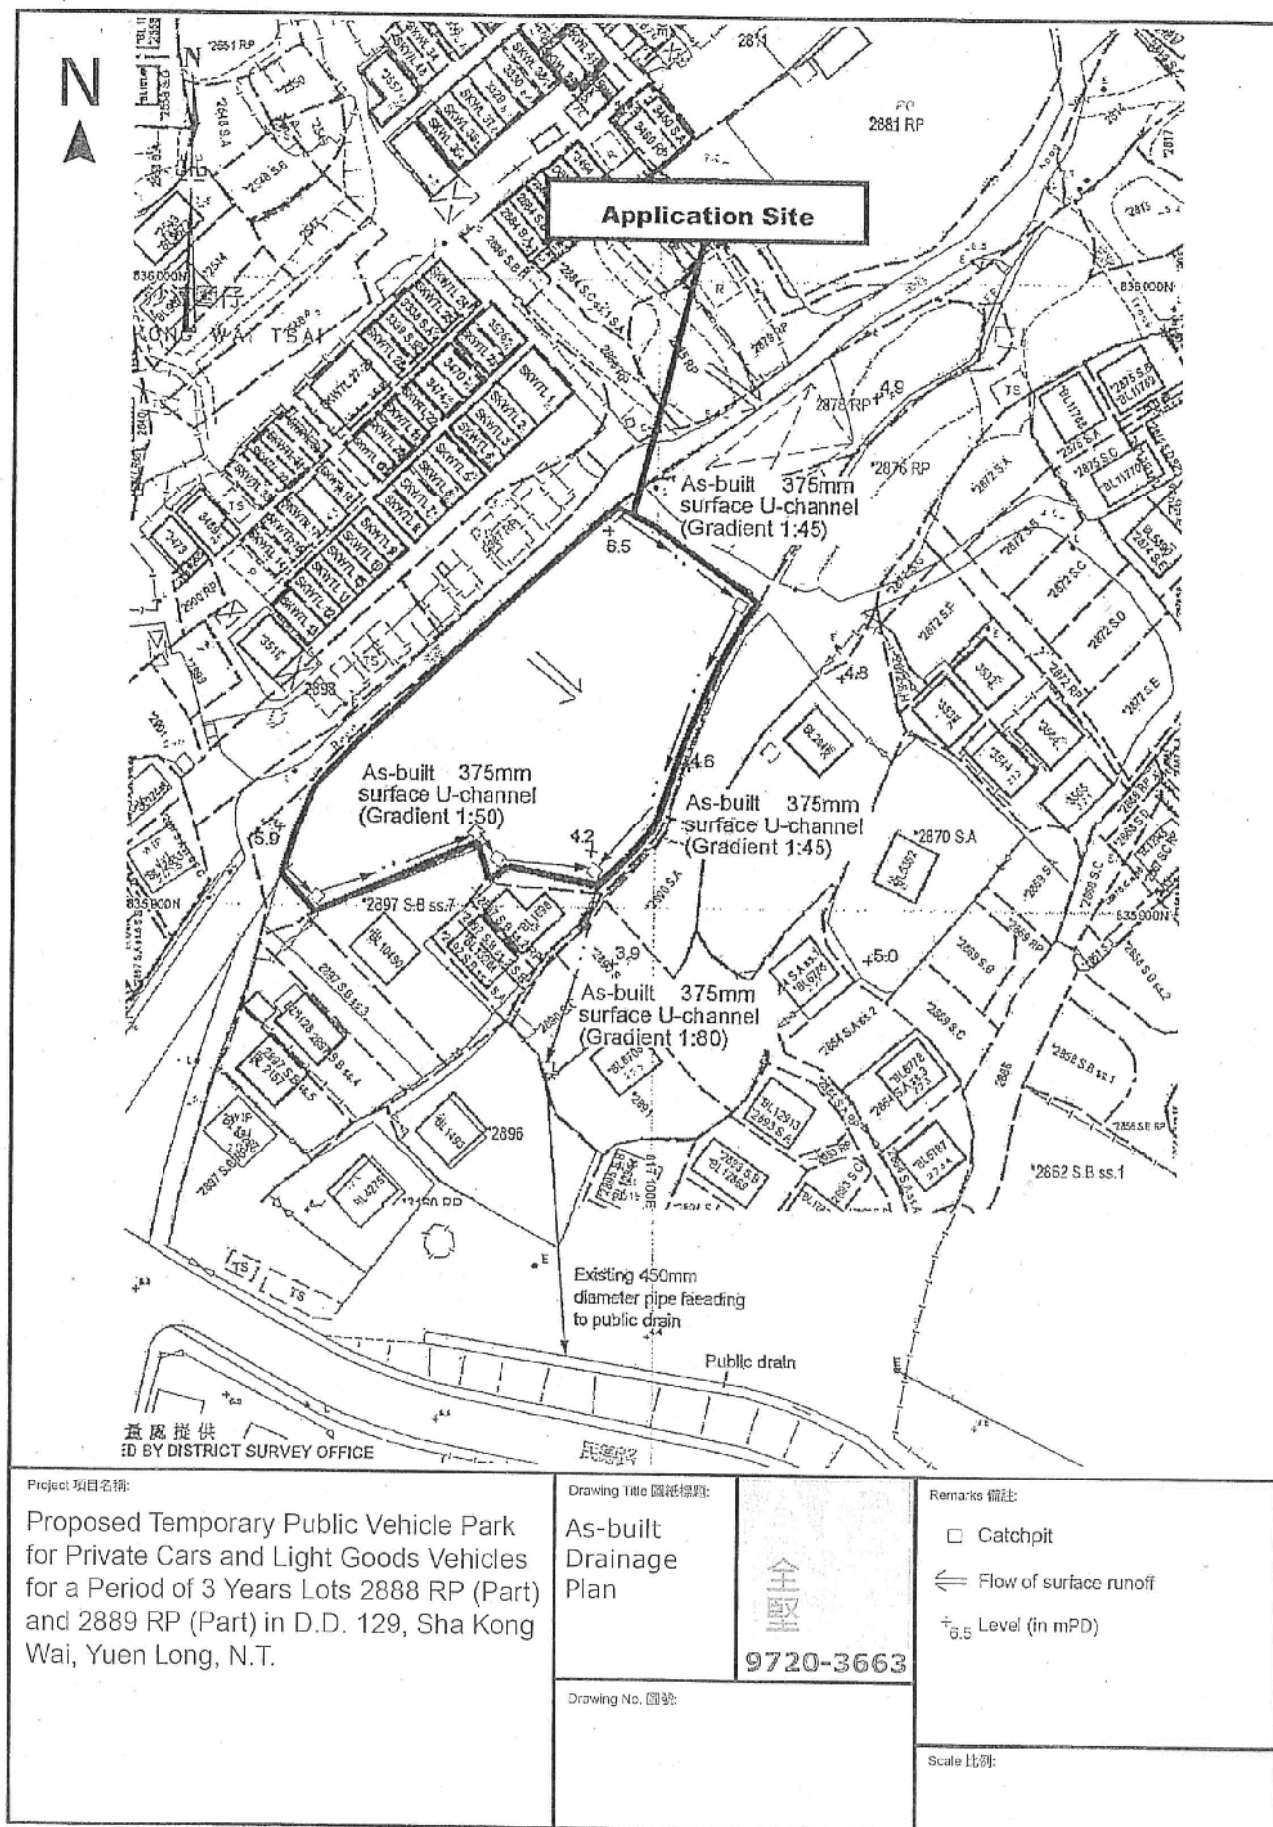


參考編號 REFERENCE No. 繪圖 DRAWING  
AYL-LFS/427 A-3

(摘錄自申請人於31.5.2022呈交的申請書)  
(Extract from Applicant's  
Submission Dated 31.5.2022)



Tree	Approximate Height	Spacing
○ Existing <i>Melaleuca leucadendron</i>	2.75m	3m to 4m

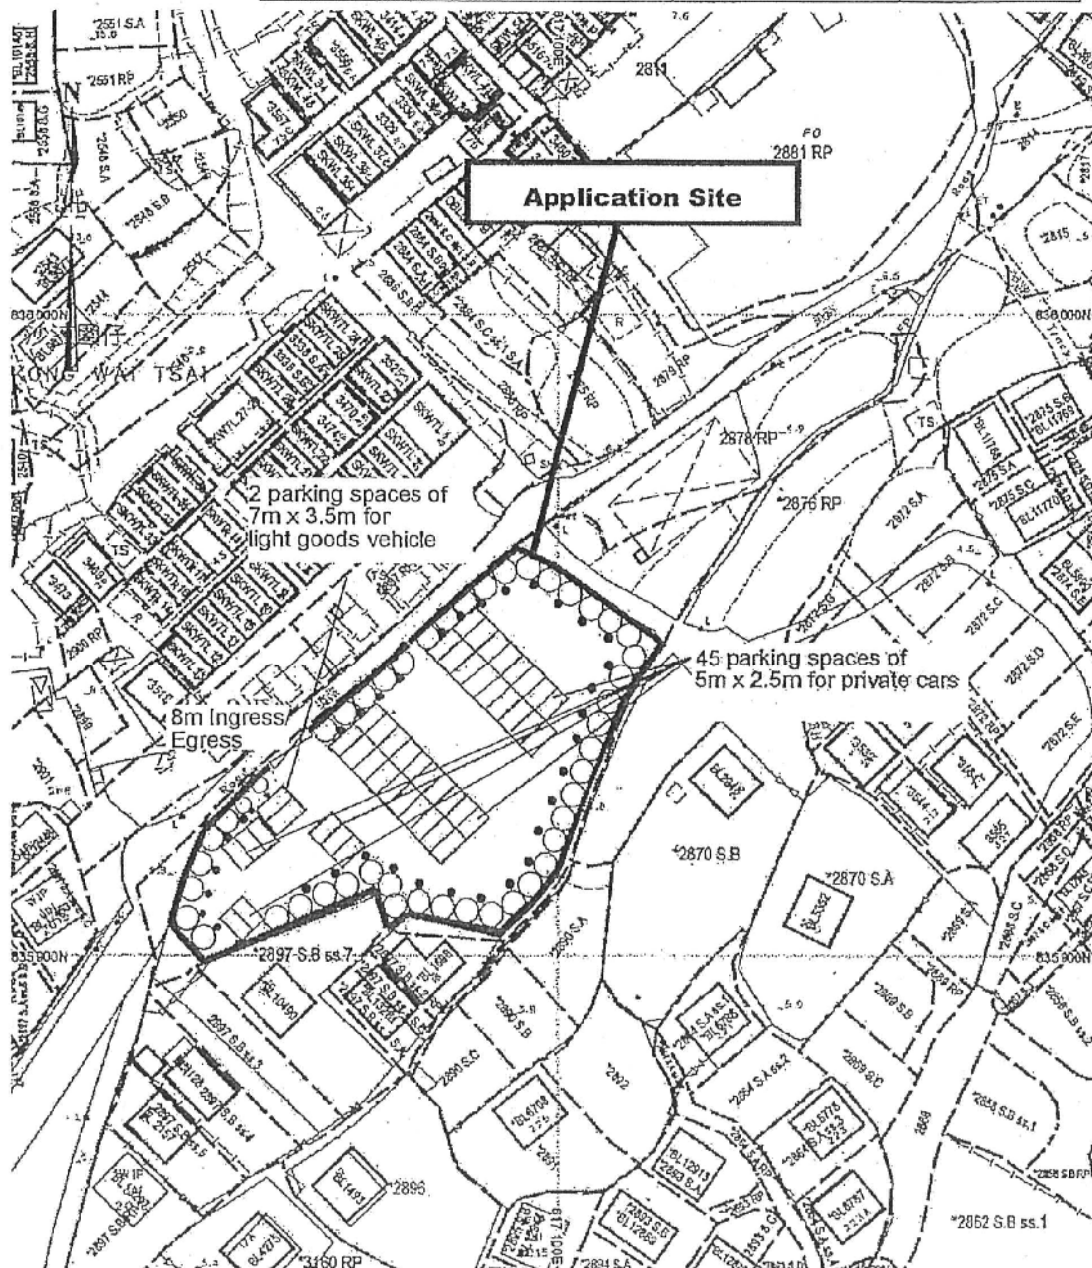

Project 項目名稱:

Proposed Temporary Public Vehicle Park  
for Private Cars and Light Goods Vehicles  
for a Period of 3 Years Lots 2888 RP (Part)  
and 2889 RP (Part) in D.D. 129, Sha Kong  
Wai, Yuen Long, N.T.

Drawing Title 圖紙標題:

## Existing Landscape & Tree Preservation Plan

Drawing No. 圖號:

全  
9720-3663

Remarks 備註:

- Existing metal bollards

Scale 比例:

參考編號 REFERENCE No.  
A/YL-LFS/427

繪圖 DRAWING  
A-4

(Extract from Applicant's  
Submission Dated 31.5.2022)











圖例 LEGEND



申請地點(界線只作識別用)  
APPLICATION SITE  
(BOUNDARY FOR IDENTIFICATION  
PURPOSE ONLY)

本摘要圖於2022年7月8日擬備，所根據的資料為地政總署於2021年1月15日拍得的航攝照片編號 E126778C  
EXTRACT PLAN PREPARED ON 8.7.2022  
BASED ON AERIAL PHOTO No.  
E126778C TAKEN ON 15.1.2021  
BY LANDS DEPARTMENT

**航攝照片 AERIAL PHOTO**  
臨時私家車及輕型貨車公眾停車場的規劃許可續期(為期3年)  
元朗沙江圍丈量約份第129約  
地段第2888號餘段(部分)及第2889號餘段(部分)  
RENEWAL OF PLANNING APPROVAL FOR  
TEMPORARY PUBLIC VEHICLE PARK FOR PRIVATE CARS AND  
LIGHT GOODS VEHICLES FOR A PERIOD OF 3 YEARS  
LOTS 2888 RP (PART) AND 2889 RP (PART) IN D.D. 129,  
SHA KONG WAI, YUEN LONG

**規 劃 署**  
**PLANNING**  
**DEPARTMENT**



參考編號  
REFERENCE No.  
A/YL-LFS/427

圖 PLAN  
A-3





申請地點界線只作識別用  
APPLICATION SITE BOUNDARY FOR IDENTIFICATION PURPOSE ONLY

### 實地照片 SITE PHOTO

臨時私家車及輕型貨車公眾停車場的規劃許可續期(為期3年)  
元朗沙江圍丈量約份第129約

地段第2888號餘段(部分)及第2889號餘段(部分)  
RENEWAL OF PLANNING APPROVAL FOR  
TEMPORARY PUBLIC VEHICLE PARK FOR PRIVATE CARS AND  
LIGHT GOODS VEHICLES FOR A PERIOD OF 3 YEARS  
LOTS 2888 RP (PART) AND 2889 RP (PART) IN D.D. 129,  
SHA KONG WAI, YUEN LONG

規劃署  
PLANNING  
DEPARTMENT



參考編號  
REFERENCE No.  
A/YL-LFS/427

圖 PLAN  
A-4

本圖於2022年7月8日擬備，所根據的  
資料為攝於2022年6月15日的實地照片  
PLAN PREPARED ON 8.7.2022  
BASED ON SITE PHOTOS  
TAKEN ON 15.6.2022