


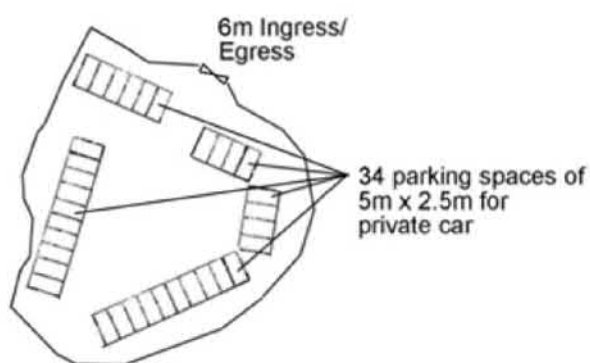


Project 項目名稱: Proposed Temporary Public Vehicle Park for Private Cars for a Period of 3 Years, Filling of Land and Filling of Pond at Lots 2632, 2634 (Part), 2796 (Part), 2797 (Part) & 2798 (Part) in D.D. 129, Sha Kong Wai, Yuen Long, N.T.	Drawing Title 圖目: Proposed Layout Plan Drawing No. 圖號: Figure 3	Remarks 備註: Scale 比例: 1:1000
---	---	--

參考編號
REFERENCE No.
A/YL-LFS/429

繪圖 DRAWING
A-1

(摘錄自申請人於1. 7. 2022呈交的申請書)
(Extract from Applicant's
Submission of 1.7.2022)

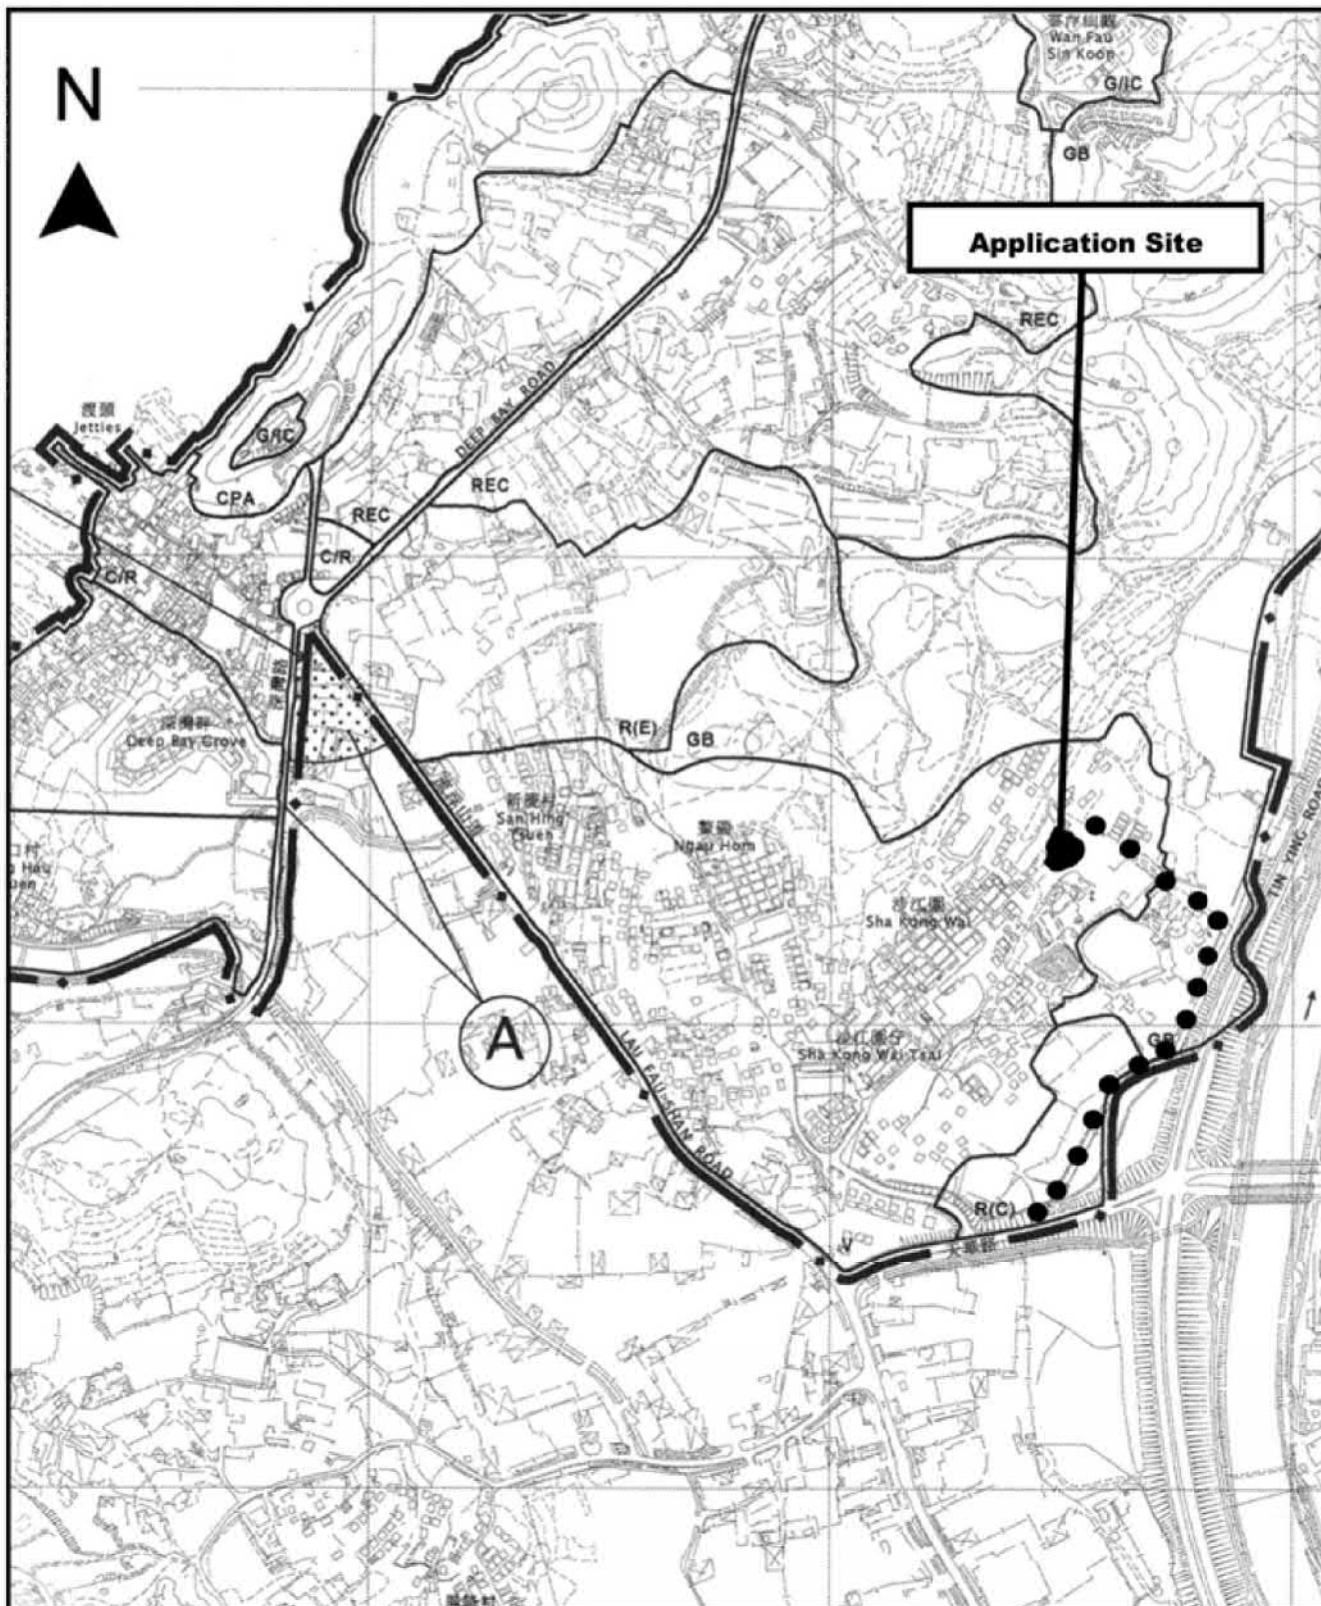

Project 項目名稱:

Proposed Temporary Public Vehicle Park for Private Cars for a Period of 3 Years, Filling of Land and Filling of Pond at Lots 2632, 2634 (Part), 2796 (Part), 2797 (Part) & 2798 (Part) in D.D. 129, Sha Kong Wai, Yuen Long, N.T.

Drawing Title 圖目:

Location Plan

Drawing No. 圖號:

Figure 2

Remarks 備註:

● ● Vehicular access leading from Tin Wah Road

Scale 比例:


1:7500

參考編號
REFERENCE No.
A/YL-LFS/429

繪圖 DRAWING
A-2

(摘錄自申請人於1. 7. 2022呈交的申請書)

(Extract from Applicant's
Submission of 1.7.2022)

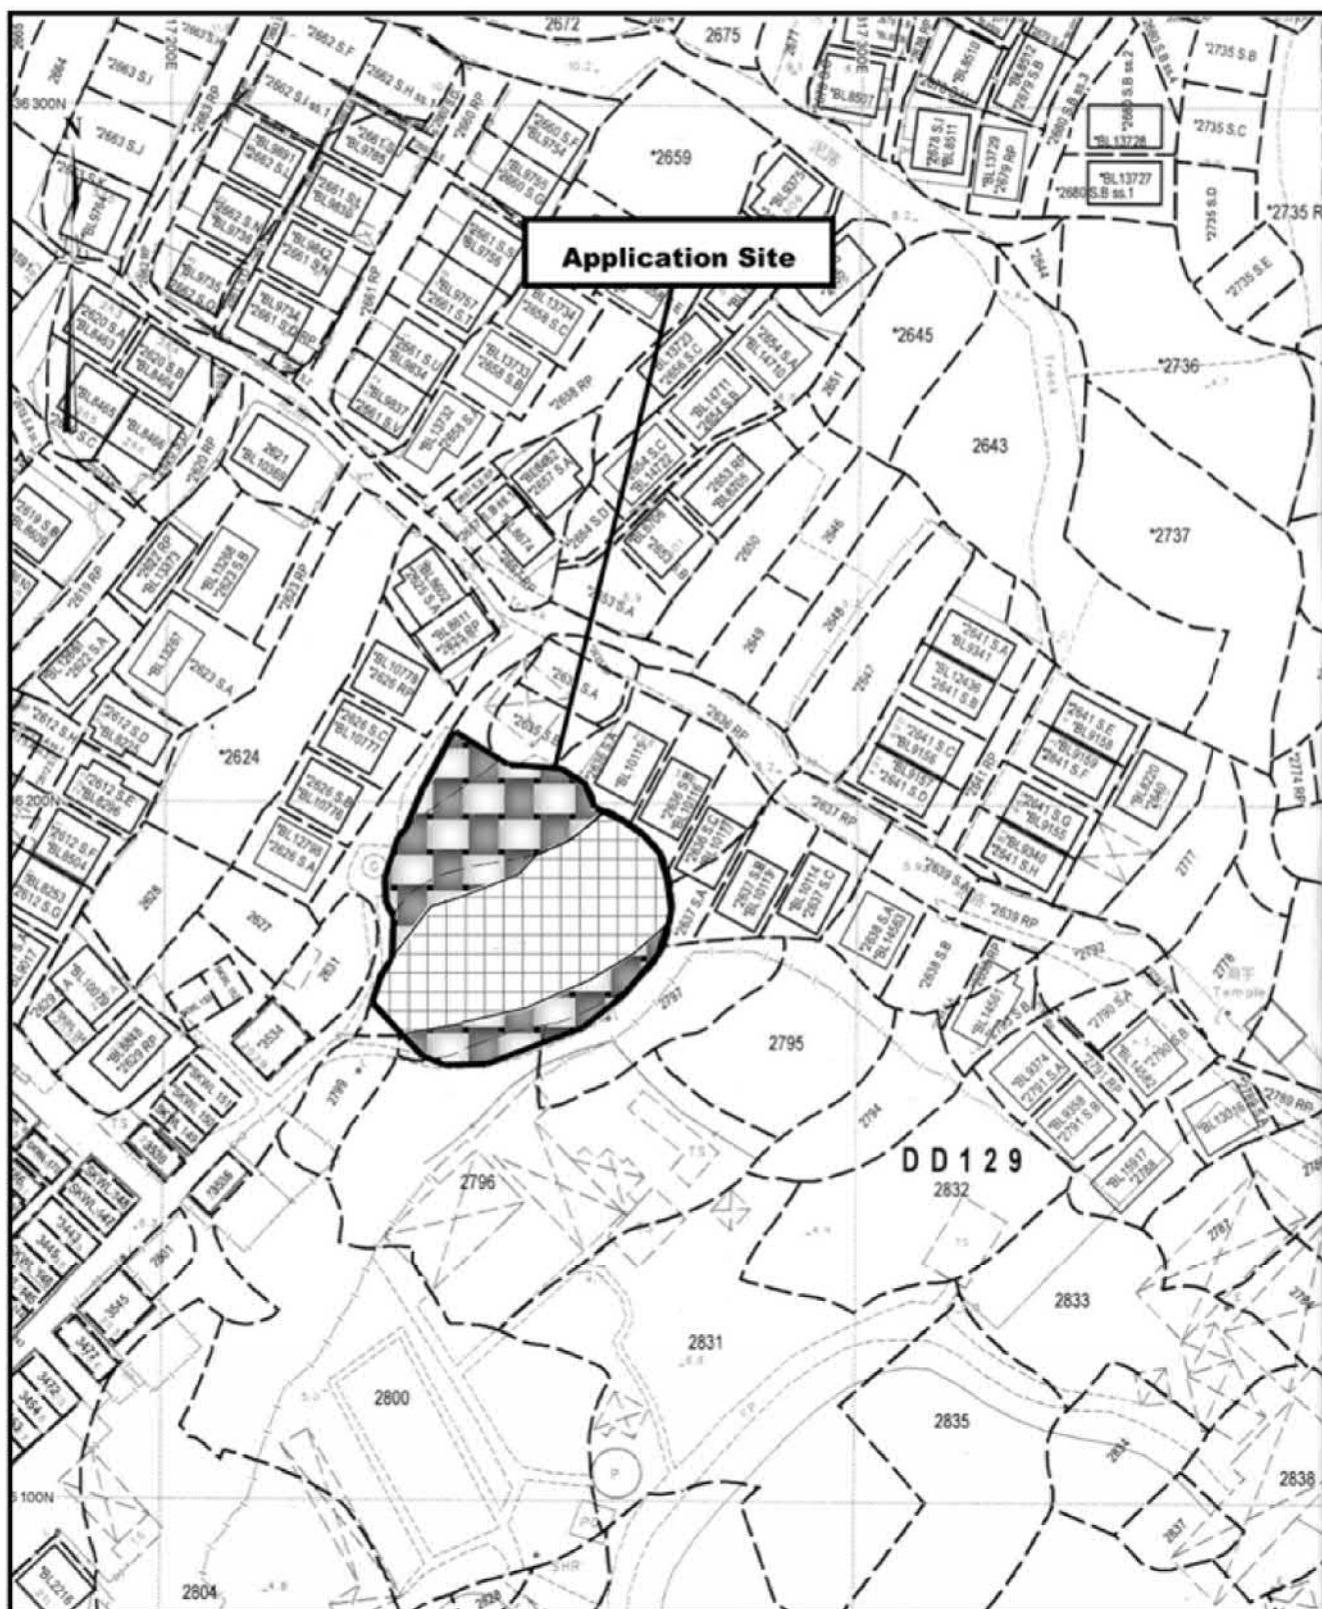

Project 項目名稱:

Proposed Temporary Public Vehicle Park for Private Cars for a Period of 3 Years, Filling of Land and Filling of Pond at Lots 2632, 2634 (Part), 2796 (Part), 2797 (Part) & 2798 (Part) in D.D. 129, Sha Kong Wai, Yuen Long, N.T.

Drawing Title 圖目:

Area of Filling of Land & Filling of Pond

Drawing No. 圖號:

Figure 6

Remarks 備註:



Filling of Land with 0.2m deep concrete



Filling of Pond with 1.2m deep concrete


Scale 比例:

1:1000

參考編號
REFERENCE No.
A/YL-LFS/429

繪圖 DRAWING
A-3


(摘錄自申請人於1. 7. 2022呈交的申請書)
(Extract from Applicant's
Submission of 1.7.2022)

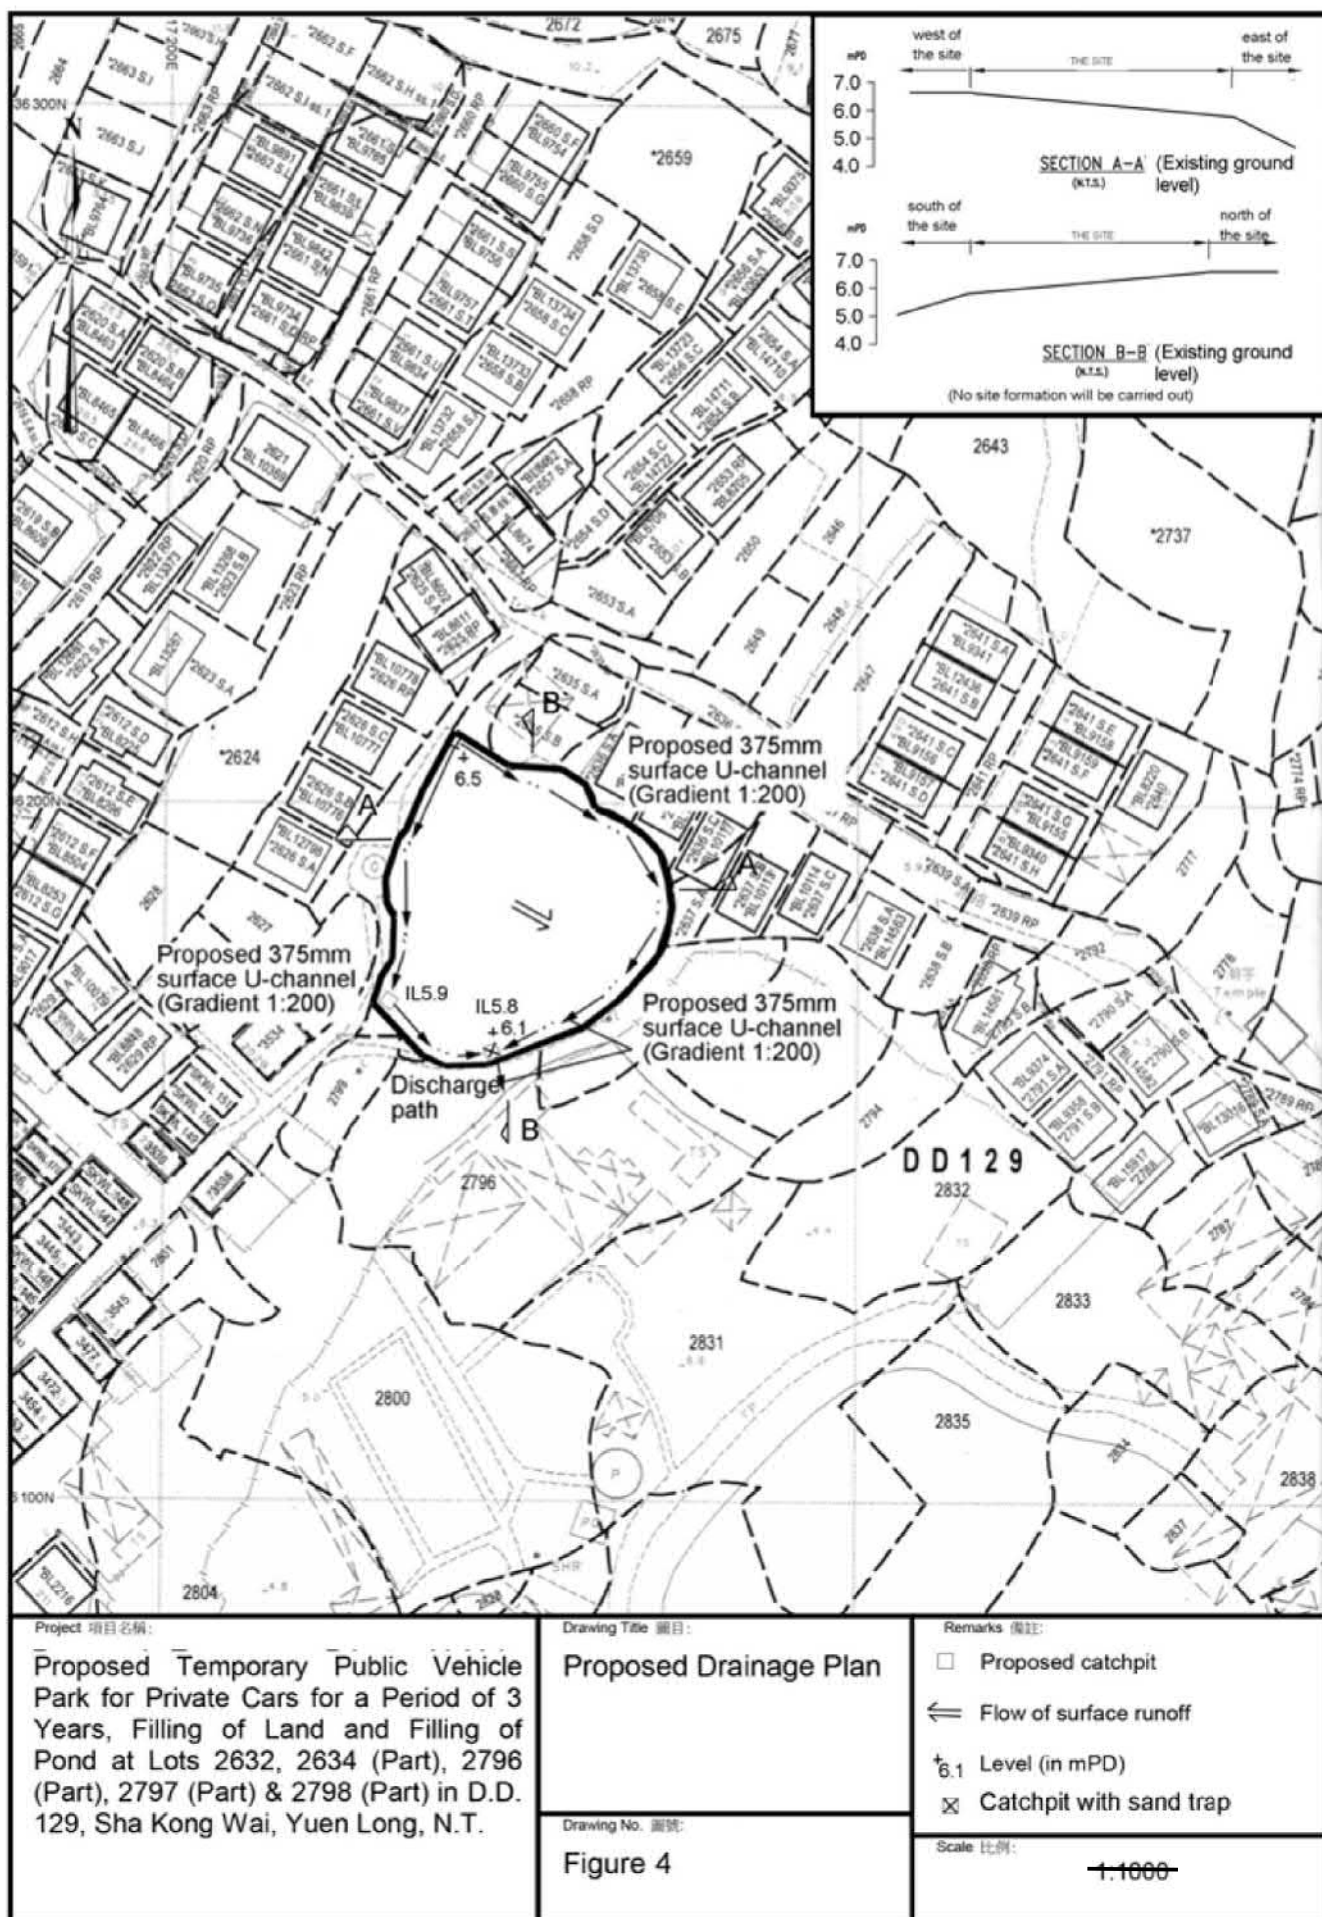

參考編號
REFERENCE No.
A/YL-LFS/429

繪圖 DRAWING
A-4

(摘錄自申請人於1.7.2022呈交的申請書)
(Extract from Applicant's
Submission of 1.7.2022)

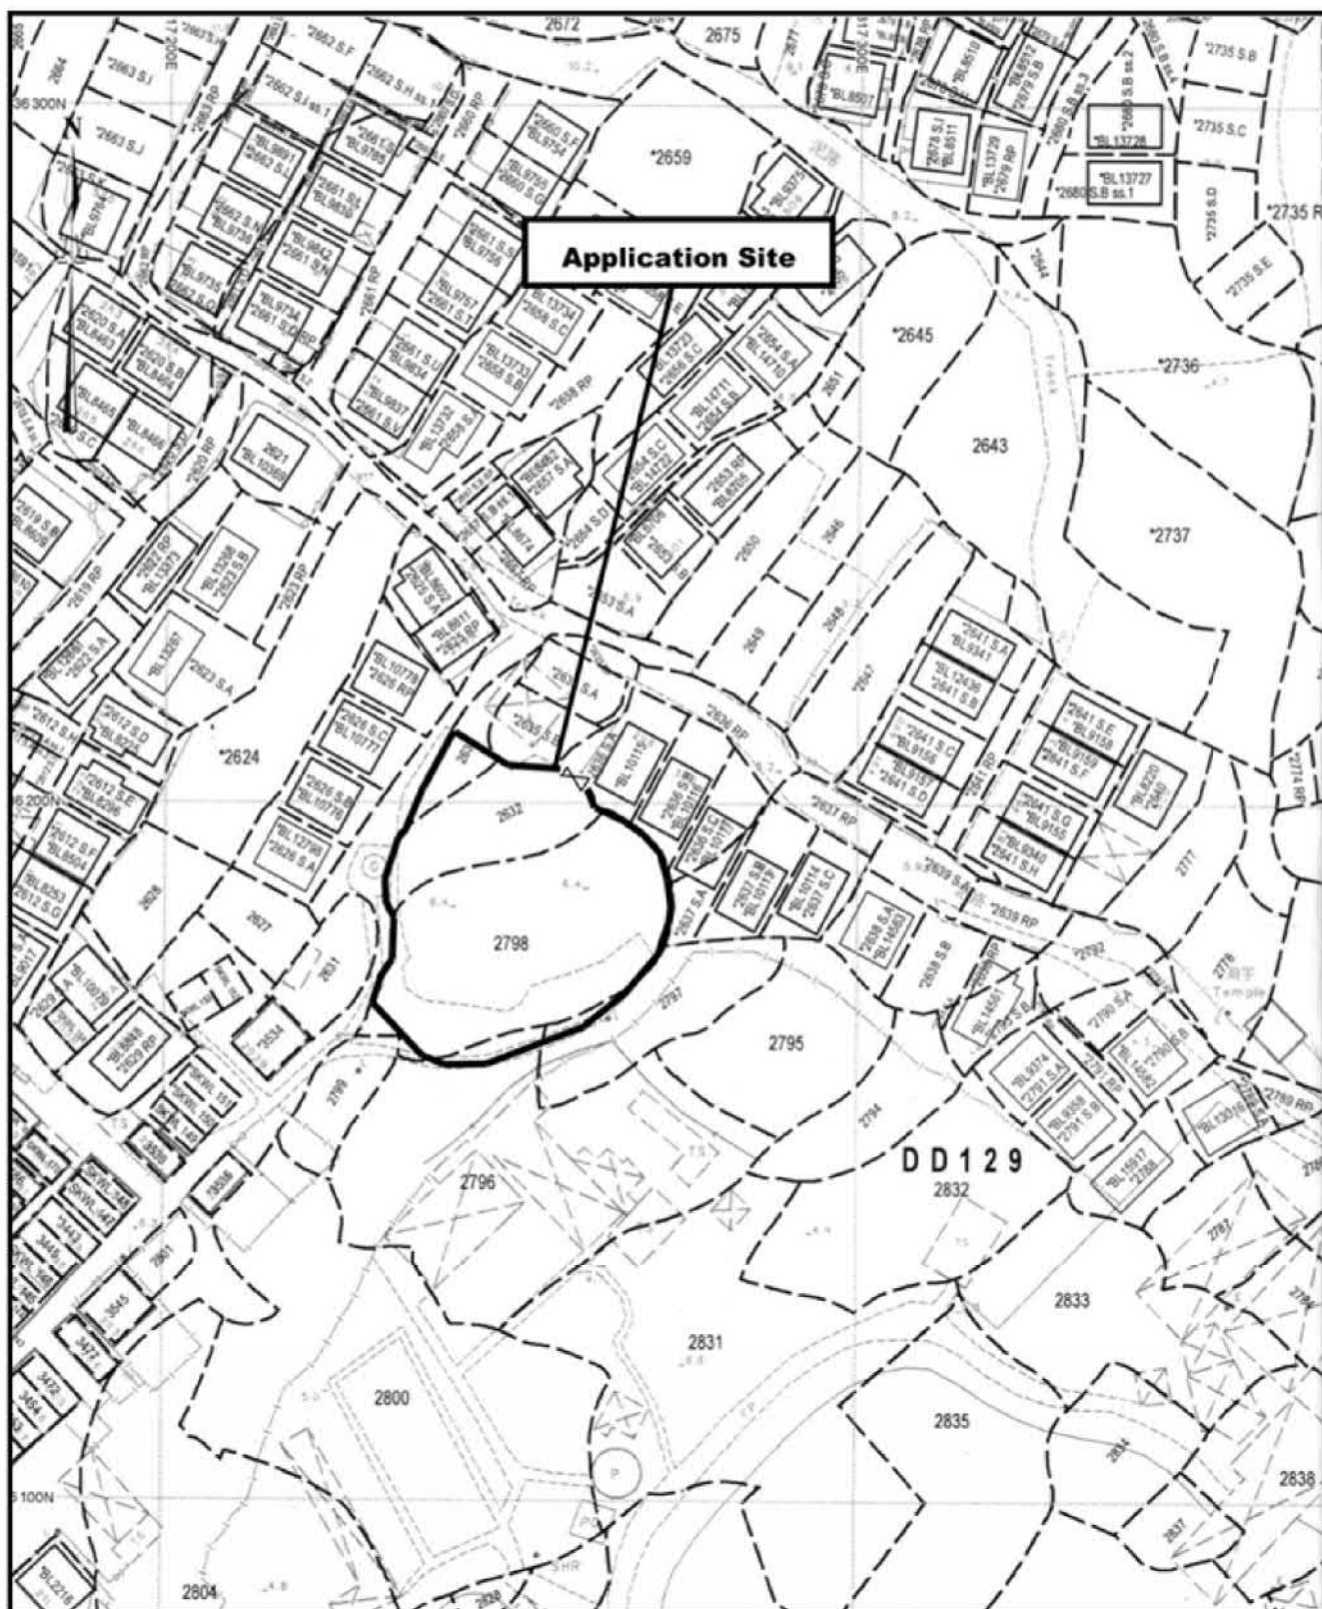

Project 項目名稱: Proposed Temporary Public Vehicle Park for Private Cars for a Period of 3 Years, Filling of Land and Filling of Pond at Lots 2632, 2634 (Part), 2796 (Part), 2797 (Part) & 2798 (Part) in D.D. 129, Sha Kong Wai, Yuen Long, N.T.	Drawing Title 圖目: Proposed Site Fencing Plan Drawing No. 圖號: Figure 5	Remarks 備註: — Proposed site fencing ◇ Ingress/Egress Scale 比例: 1:1000
---	---	--

參考編號
REFERENCE No.
A/YL-LFS/429

繪圖 DRAWING
A-5

(摘錄自申請人於1. 7. 2022呈交的申請書)
(Extract from Applicant's
Submission of 1.7.2022)

后海灣
(深圳灣)
DEEP BAY
(SHENZHEN WAN)



雲浮仙觀
Wan Fau
Sin Koon

G/I/C

GB

REC

CPA

S/YL-LFS/11

DEEP BAY ROAD

REC

REC

C/R

REC

REC

新慶村及鰲磡的鄉村範圍
VILLAGE ENVIRONS
OF SAN HING TSUEN AND
NGAU HOM

沙江圍的鄉村範圍
VILLAGE ENVIRONS
OF SHA KONG WAI

鰲磡
Ngau Hom

沙江圍
Sha Kong Wai

沙江圍仔
Sha Kong Wai Tsai

沙江圍
Sha Kong Wai

沙江圍
Sha Kong Wai

申請地點
APPLICATION SITE
先前申請
PREVIOUS APPLICATION
327 (5.10.18) X

申請地點
APPLICATION SITE
先前申請
PREVIOUS APPLICATION
39 (14.5.99)

申請地點
APPLICATION SITE
先前申請
PREVIOUS APPLICATION
39 (14.5.99)

后海灣
(深圳灣)
DEEP BAY
(SHENZHEN WAN)

申請地點
APPLICATION SITE



要覽圖 KEY PLAN

SCALE 1 : 50 000 比例尺

圖例 LEGEND

243 (17.7.04) 獲批准的申請
APPROVED APPLICATION

72 (10.9.99) X 已撤銷
REVOKED

會議日期
DATE OF MEETING

申請編號
APPLICATION NUMBER

申請界線只作識別用
APPLICATION SITE BOUNDARY
FOR IDENTIFICATION PURPOSE ONLY

位置圖 LOCATION PLAN

臨時公眾停車場(私家車)(為期5年), 以及填土及填塘工程
新界元朗沙江圍丈量約份第129約地段第2632號、第2634號(部分)、
第2796號(部分)、第2797號(部分)及第2798號(部分)
TEMPORARY PUBLIC VEHICLE PARK FOR PRIVATE CARS
FOR A PERIOD OF 5 YEARS, FILLING OF LAND AND FILLING OF POND
LOTS 2632, 2634 (PART), 2796 (PART), 2797 (PART) AND 2798 (PART)
IN D.D. 129, SHA KONG WAI, YUEN LONG, NEW TERRITORIES

SCALE 1 : 7 500 比例尺


米 100 0 100 200 300 米
METRES

規劃署
PLANNING
DEPARTMENT



參考編號
REFERENCE No.
A/YL-LFS/429

圖 PLAN
A-1

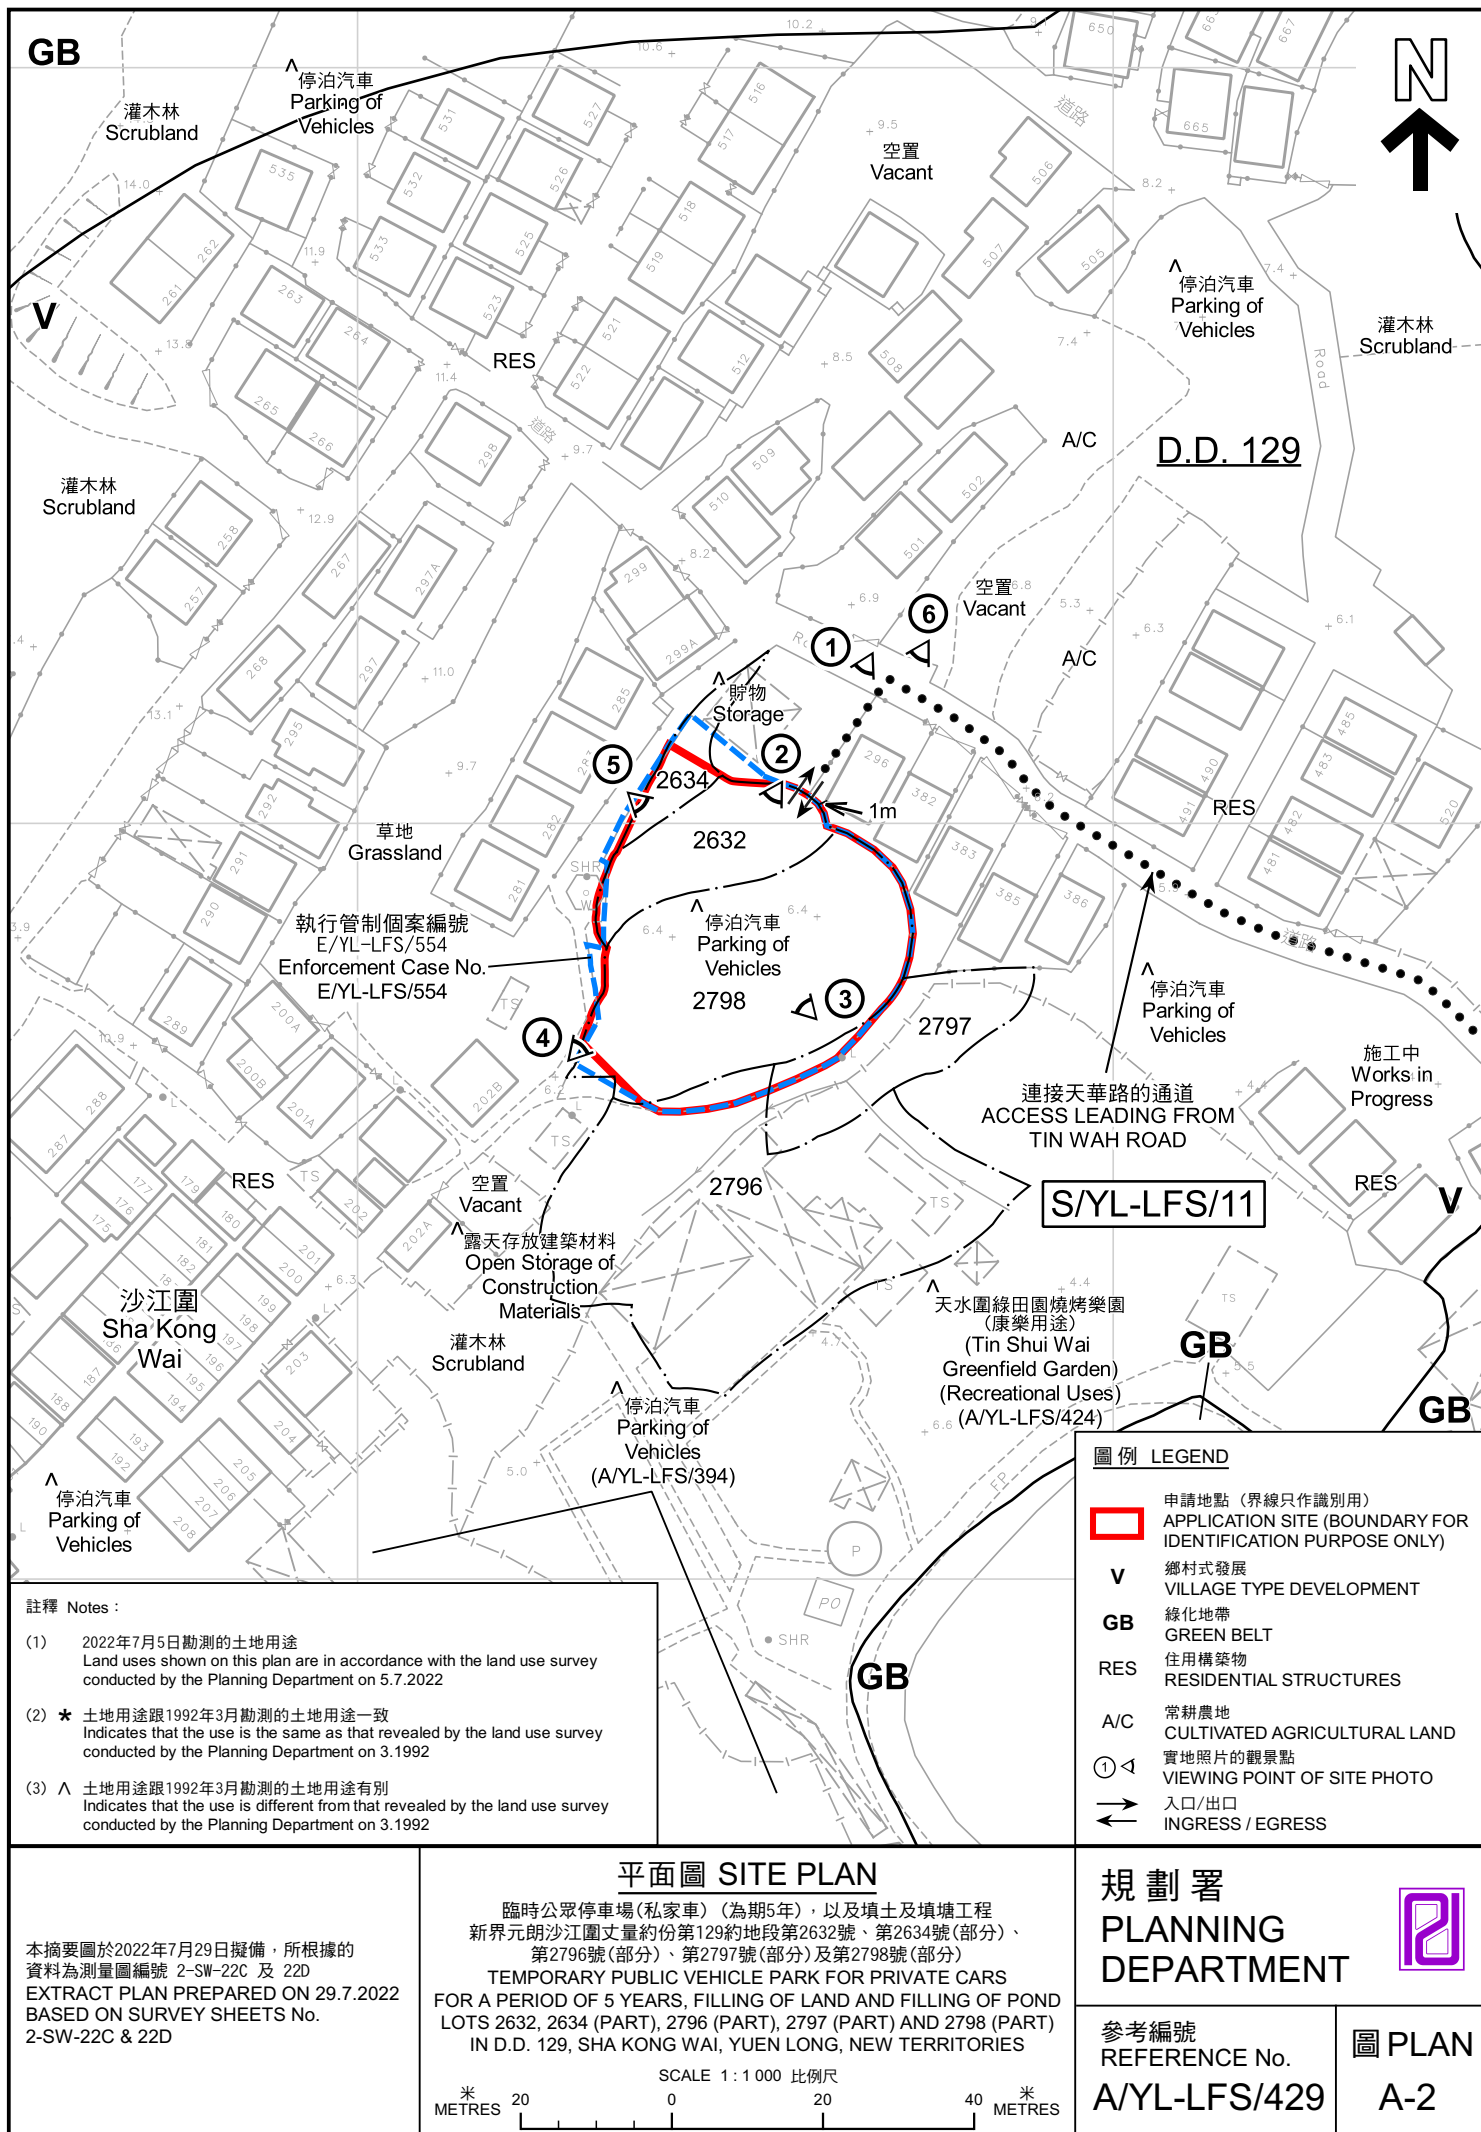



連接天華路的通道
ACCESS LEADING FROM
TIN WAH ROAD

TIN YING ROAD

天影路

沙江圍
Sha Kong Wai

沙江圍仔
Sha Kong Wai Tsai

圖例 LEGEND

 申請地點(界線只作識別用)
APPLICATION SITE
(BOUNDARY FOR IDENTIFICATION
PURPOSE ONLY)

航攝照片 AERIAL PHOTO

本摘要圖於2022年7月27日擬備，所根據的資料為地政總署於2021年7月24日拍得的航攝照片編號E140399C
EXTRACT PLAN PREPARED ON 27.7.2022
BASED ON AERIAL PHOTO No.
E140399C TAKEN ON 24.7.2021 BY
LANDS DEPARTMENT

臨時公眾停車場(私家車)(為期5年)，以及填土及填塘工程
新界元朗沙江圍丈量約份第129約地段第2632號、第2634號(部分)、
第2796號(部分)、第2797號(部分)及第2798號(部分)
TEMPORARY PUBLIC VEHICLE PARK FOR PRIVATE CARS
FOR A PERIOD OF 5 YEARS, FILLING OF LAND AND FILLING OF POND
LOTS 2632, 2634 (PART), 2796 (PART), 2797 (PART) AND 2798 (PART)
IN D.D. 129, SHA KONG WAI, YUEN LONG, NEW TERRITORIES

規劃署
PLANNING
DEPARTMENT



參考編號
REFERENCE No.
A/YL-LFS/429

圖 PLAN
A-3



申請地點界線只作識別用 APPLICATION SITE BOUNDARY FOR IDENTIFICATION PURPOSE ONLY

實地照片 SITE PHOTOS

本圖於2022年7月27日擬備，所根據的資料為攝於2022年7月5日的實地照片
PLAN PREPARED ON 27.7.2022
BASED ON SITE PHOTOS
TAKEN ON 5.7.2022

臨時公眾停車場(私家車) (為期5年)，以及填土及填塘工程
新界元朗沙江圍丈量約份第129約地段第2632號、第2634號(部分)、
第2796號(部分)、第2797號(部分)及第2798號(部分)
TEMPORARY PUBLIC VEHICLE PARK FOR PRIVATE CARS
FOR A PERIOD OF 5 YEARS, FILLING OF LAND AND FILLING OF POND
LOTS 2632, 2634 (PART), 2796 (PART), 2797 (PART) AND 2798 (PART)
IN D.D. 129, SHA KONG WAI, YUEN LONG, NEW TERRITORIES

規 劃 署
PLANNING
DEPARTMENT



參考編號
REFERENCE No.
A/YL-LFS/429

圖 PLAN
A-4a



申請地點界線只作識別用 APPLICATION SITE BOUNDARY FOR IDENTIFICATION PURPOSE ONLY

實地照片 SITE PHOTOS

本圖於2022年7月27日擬備，所根據的資料為攝於2022年7月5日的實地照片
PLAN PREPARED ON 27.7.2022
BASED ON SITE PHOTOS
TAKEN ON 5.7.2022

臨時公眾停車場(私家車) (為期5年)，以及填土及填塘工程
新界元朗沙江圍丈量約份第129約地段第2632號、第2634號(部分)、
第2796號(部分)、第2797號(部分)及第2798號(部分)
TEMPORARY PUBLIC VEHICLE PARK FOR PRIVATE CARS
FOR A PERIOD OF 5 YEARS, FILLING OF LAND AND FILLING OF POND
LOTS 2632, 2634 (PART), 2796 (PART), 2797 (PART) AND 2798 (PART)
IN D.D. 129, SHA KONG WAI, YUEN LONG, NEW TERRITORIES

規劃署
PLANNING
DEPARTMENT



參考編號
REFERENCE No.
A/YL-LFS/429

圖 PLAN
A-4b