


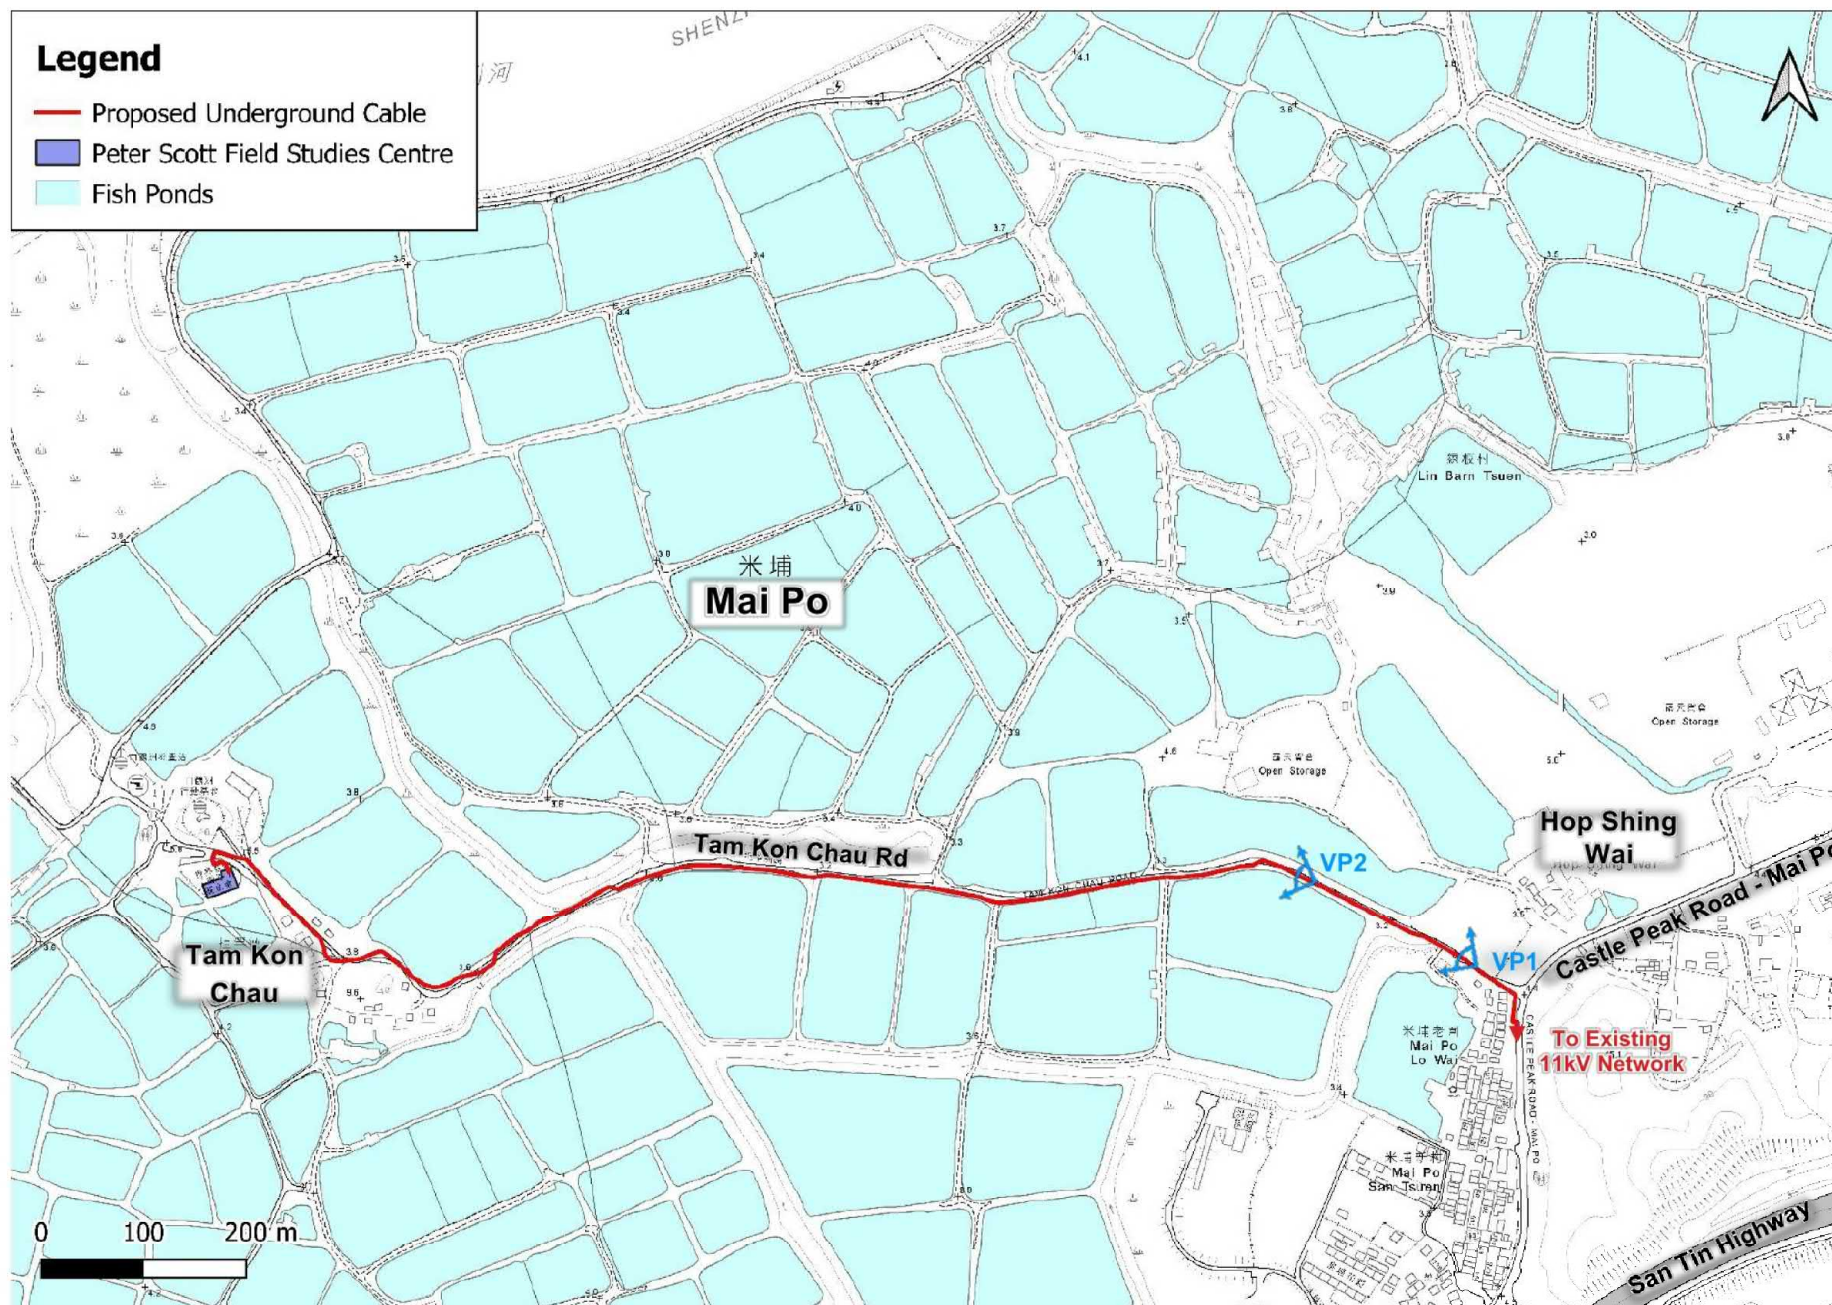


Figure 2.3 Indicative Alignment of Proposed Underground Cables

(摘錄自申請人於 15.2.2022 呈交的申請書)
(Extract from Applicant's
Submission of 15.2.2022)

參考編號
REFERENCE No.
A/YL-MP/326

繪圖 DRAWING
A-1

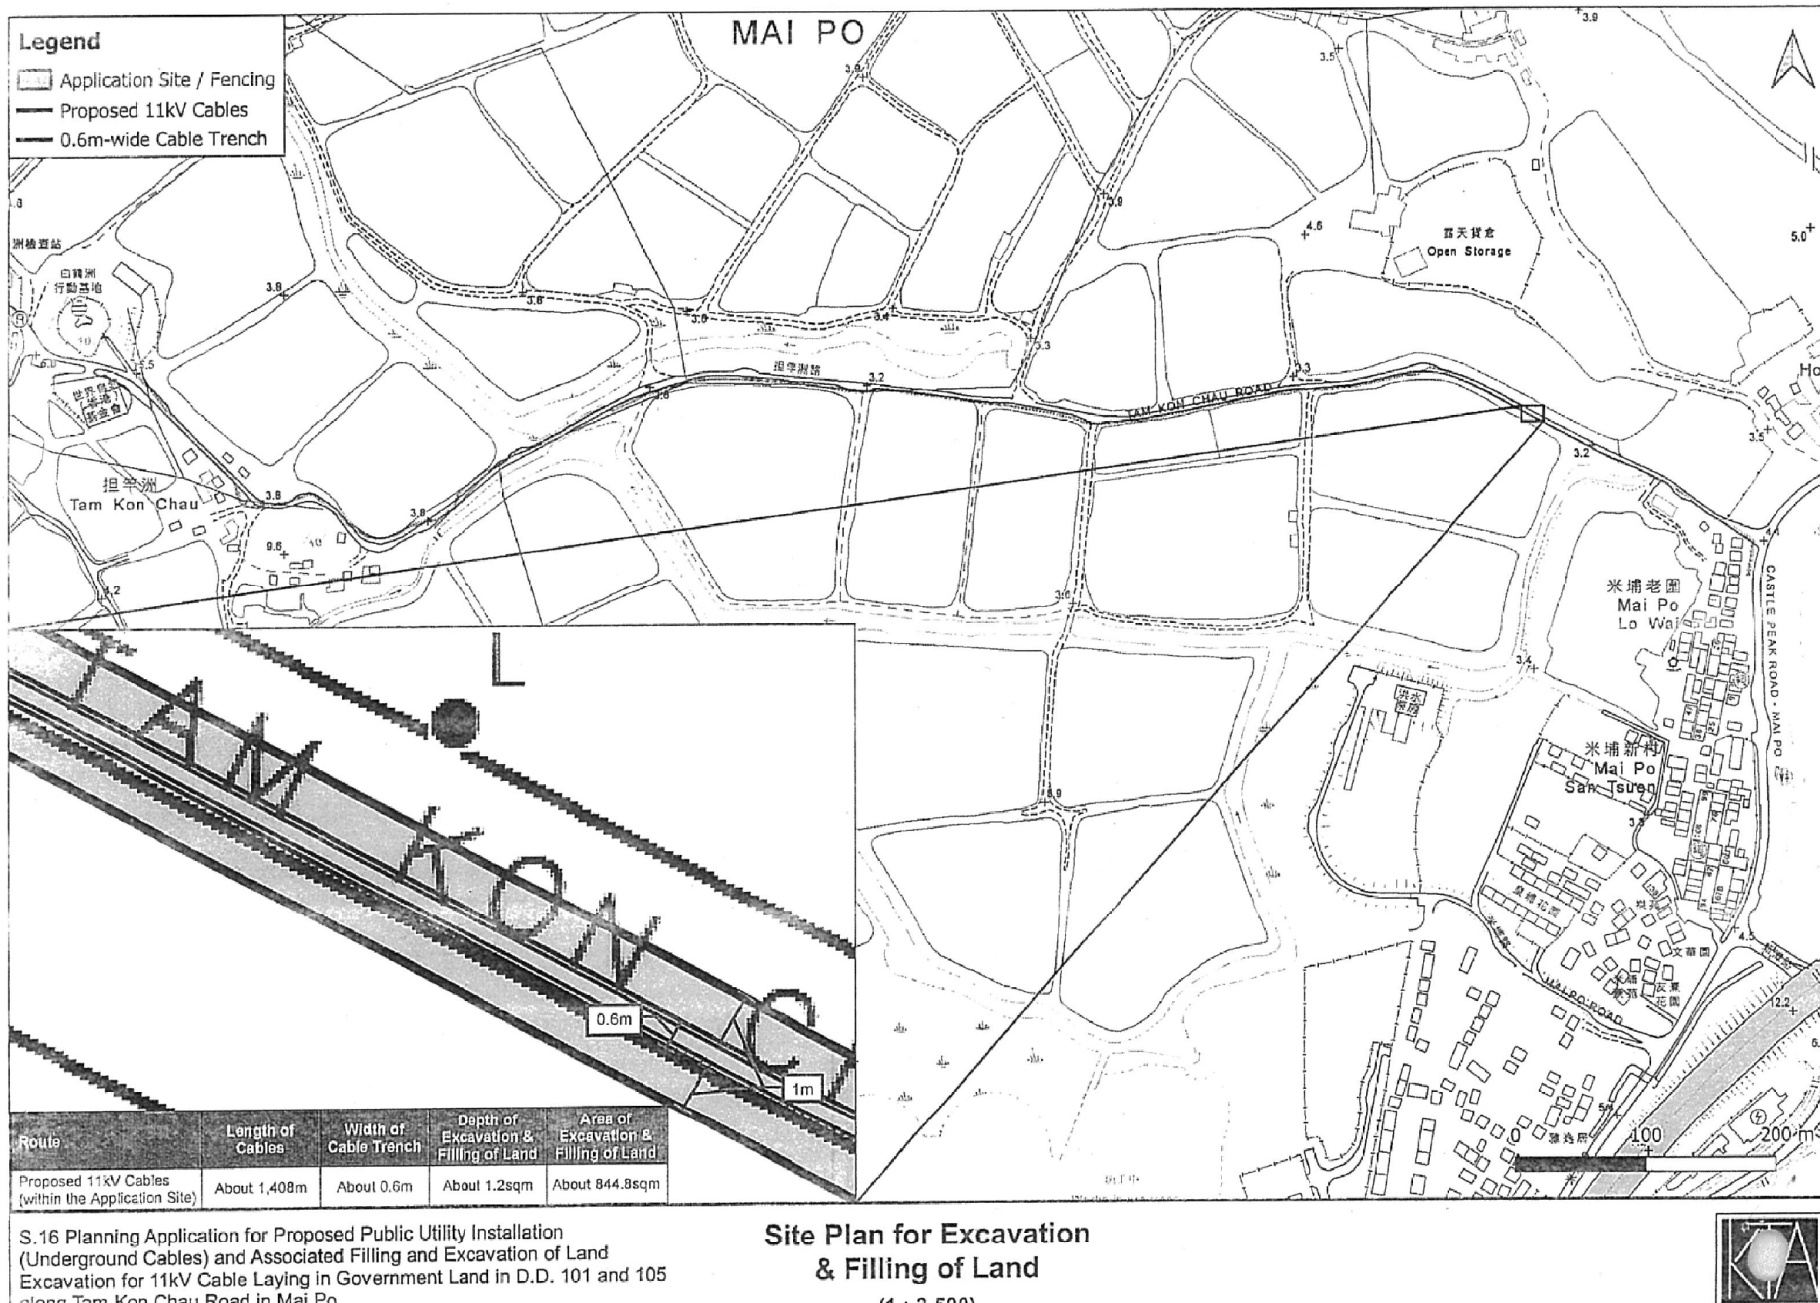

S.16 Planning Application for Proposed Public Utility Installation (Underground Cables) and Associated Filling and Excavation of Land Excavation for 11kV Cable Laying in Government Land in D.D. 101 and 105 along Tam Kon Chau Road in Mai Po

Site Plan for Excavation & Filling of Land

(1 : 3 500)

(摘錄自申請人於 15.2.2022 呈交的申請書)
 (Extract from Applicant's
 Submission of 15.2.2022)

參考編號
 REFERENCE No.
 A/YL-MP/326

繪圖 DRAWING
 A-2


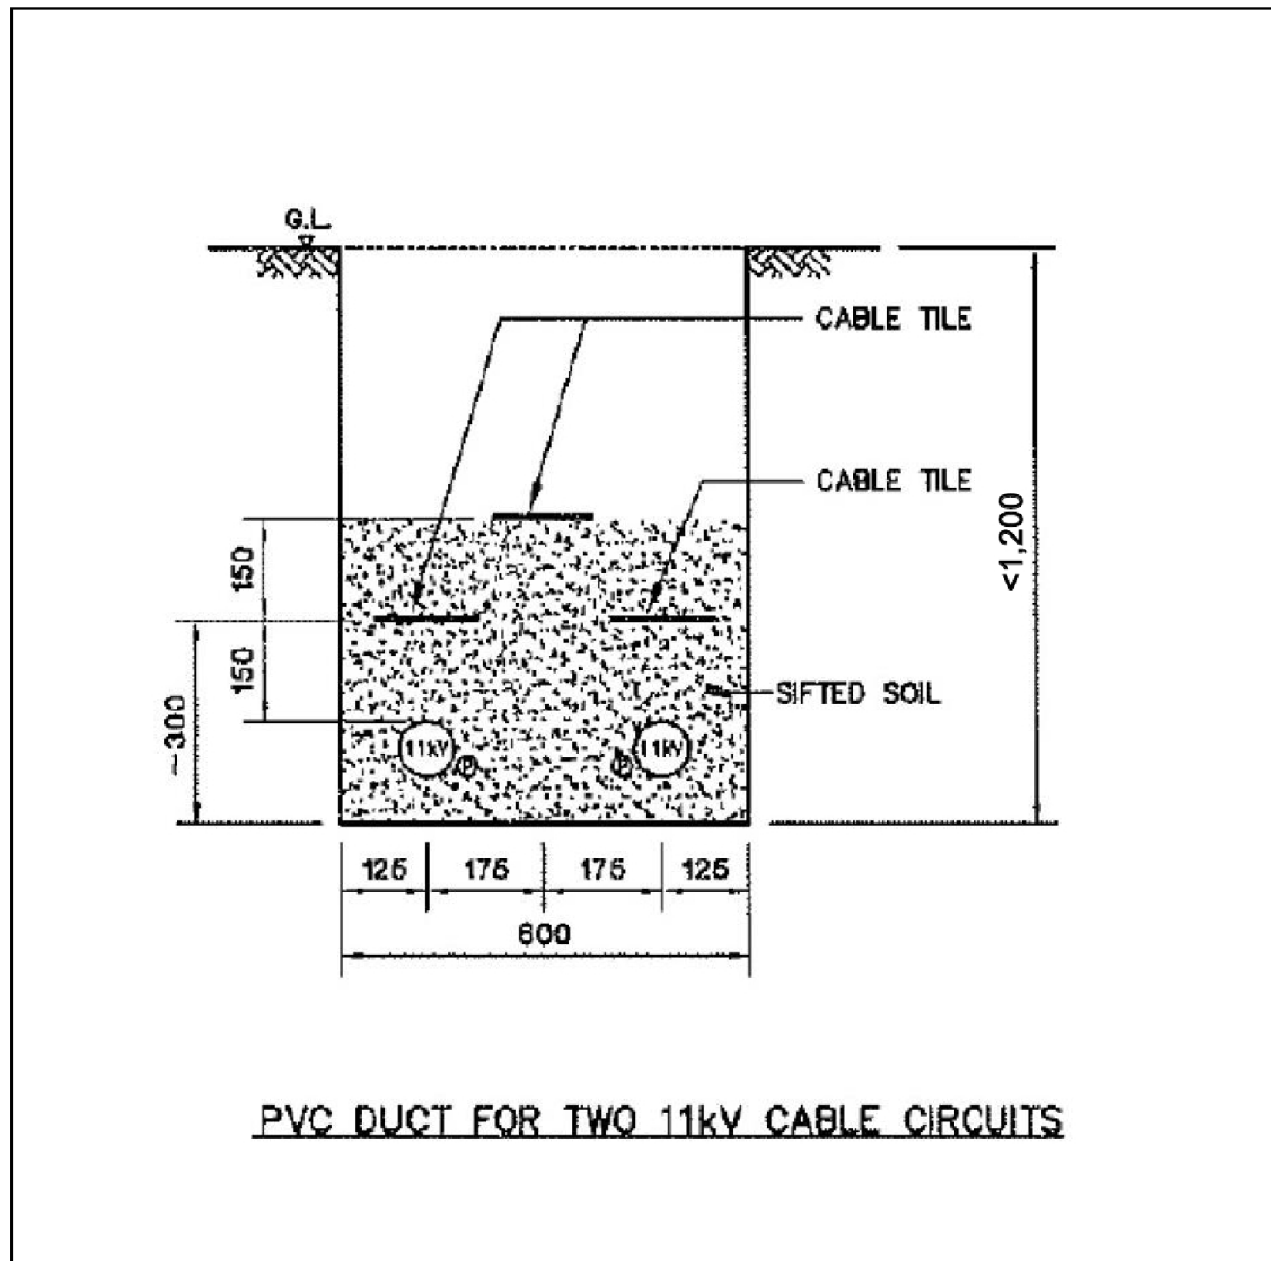


Figure 3.1 Indicative Section of Proposed Cable Trenches

(摘錄自申請人於 15.2.2022 呈交的申請書)
(Extract from Applicant's
Submission of 15.2.2022)

參考編號
REFERENCE No.
A/YL-MP/326

繪圖 DRAWING
A-3

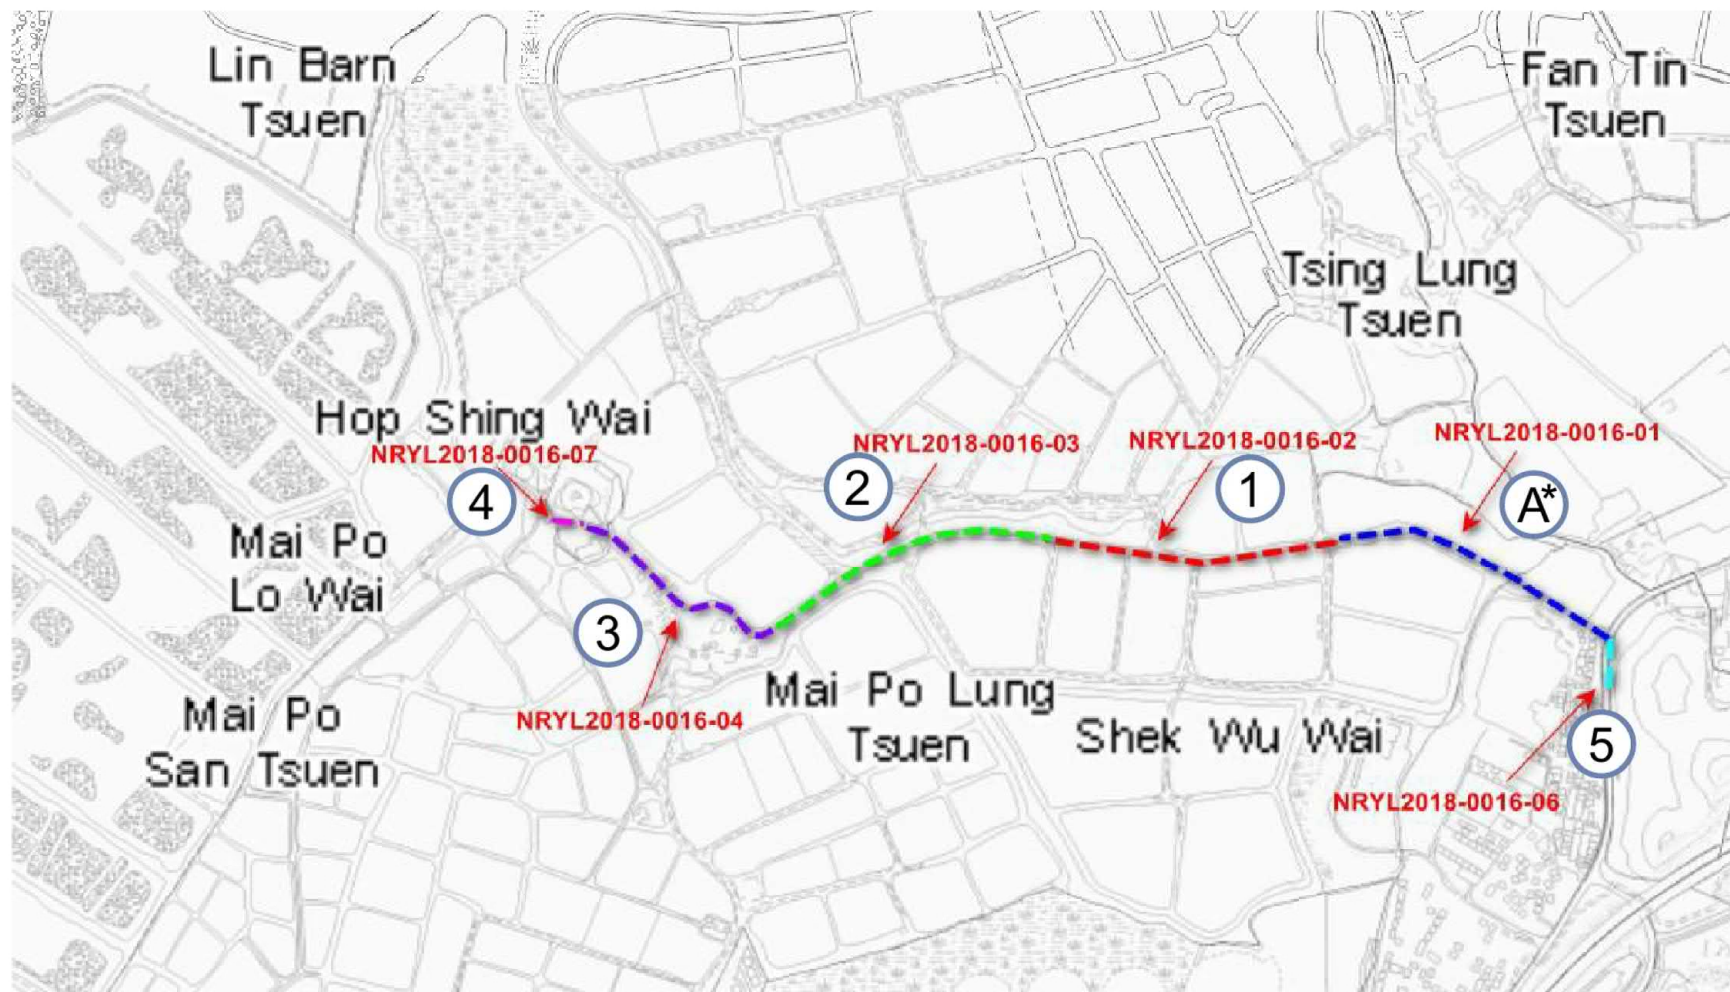

Notes:

*: The construction period for NRYL2018-0016-01 would be subject to the breeding activity of ardeids at the Mai Po Village Egretty and coordination with the previous approved application (No. A/YL-MP/309)

Figure 8.1

Location Plan of the Project

DATE: 25/04/2022



Environmental
Resources
Management



(摘錄自申請人於27. 4. 2022呈交的進一步資料)
(Extract from Applicant's Further
Information Submitted on 27.4.2022)

參考編號
REFERENCE No.
A/YL-MP/326


繪圖 DRAWING
A-4

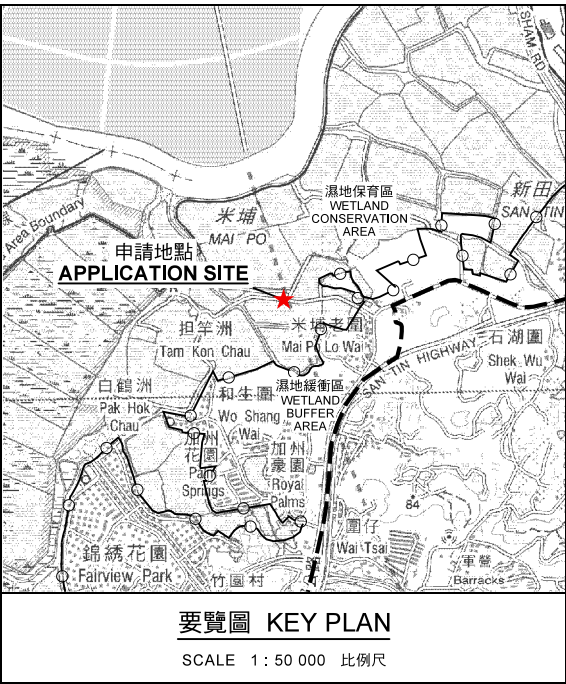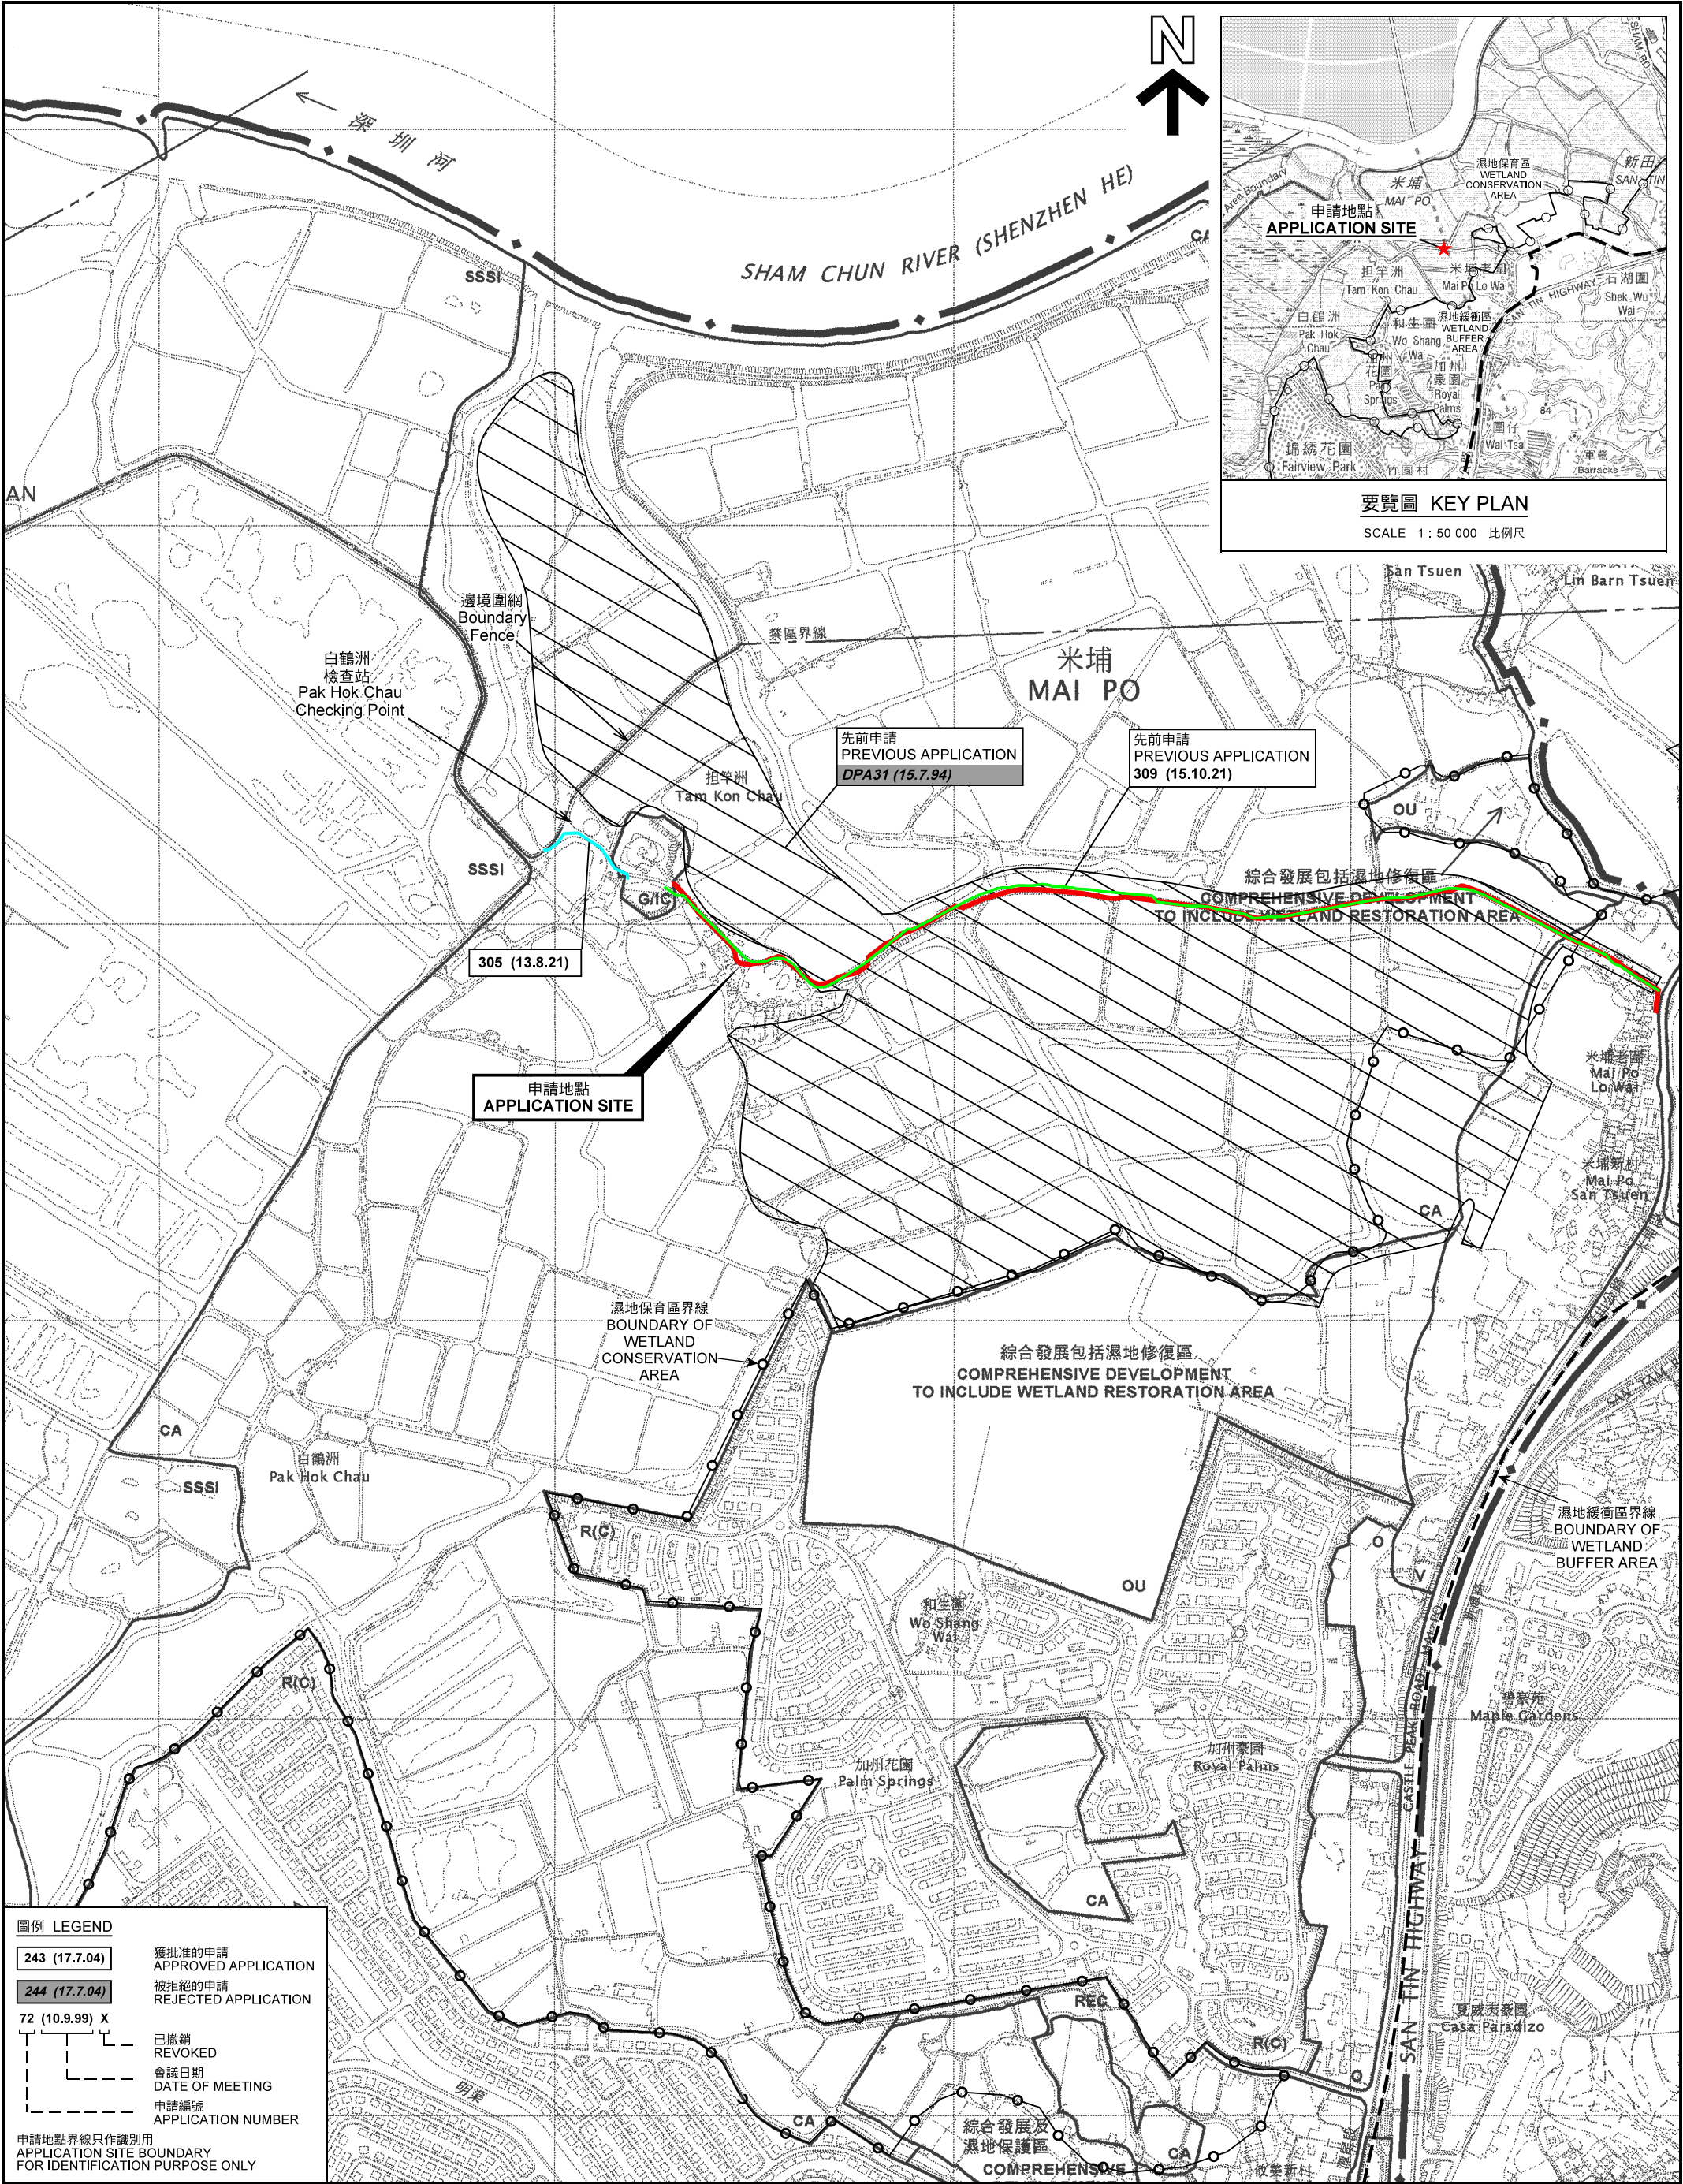

圖例 LEGEND

243 (17.7.04)	獲批准的申請 APPROVED APPLICATION
244 (17.7.04)	被拒絕的申請 REJECTED APPLICATION
72 (10.9.99) X	已撤銷 REVOKED
會議日期 DATE OF MEETING	
申請編號 APPLICATION NUMBER	

申請地點界線只作識別用
APPLICATION SITE BOUNDARY
FOR IDENTIFICATION PURPOSE ONLY

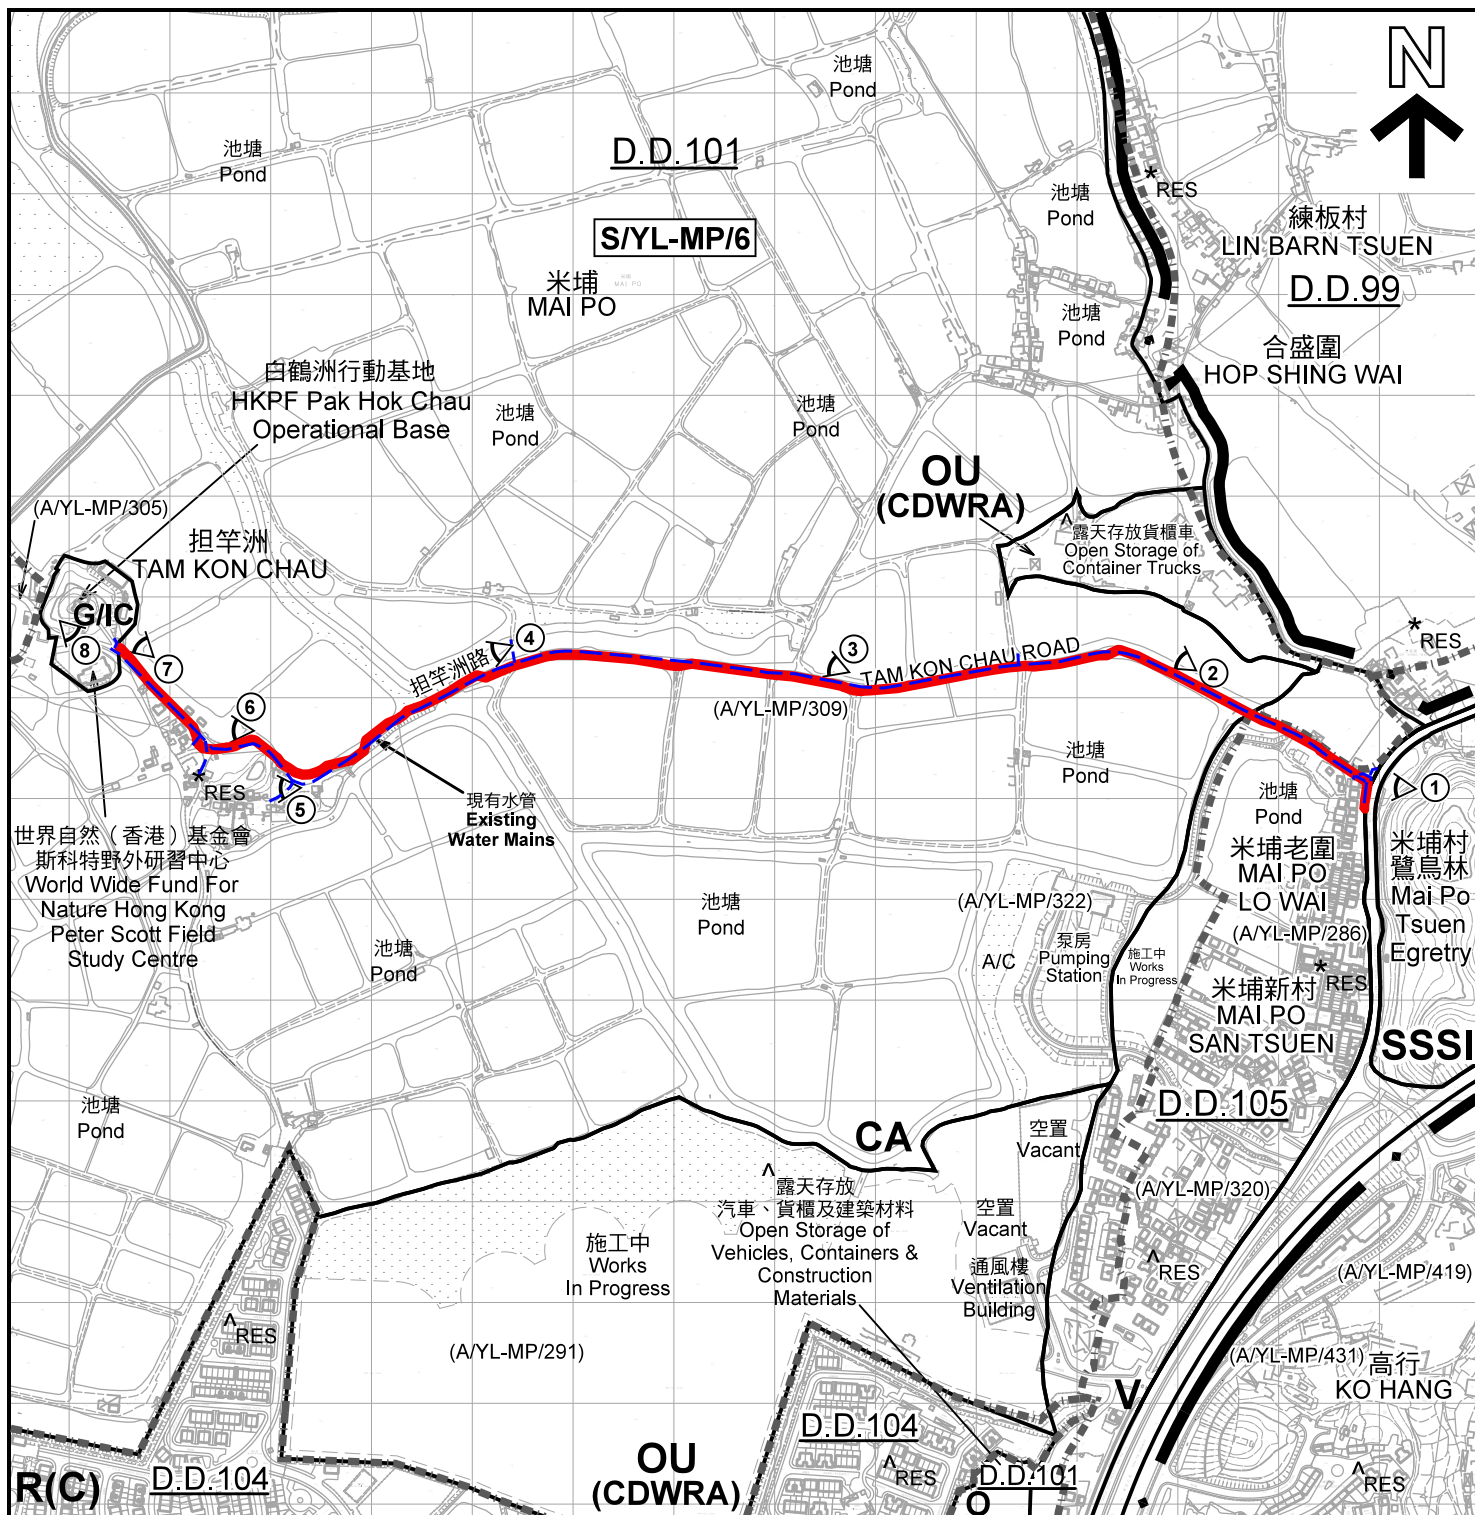

註釋 Notes :

- (1) 2022年4月11日勘測的土地用途
Land uses shown on this plan are in accordance with the land use survey conducted by the Planning Department on 11.4.2022
- (2) * 土地用途跟1992年5月勘測的土地用途一致
Indicates that the use is the same as that revealed by the land use survey conducted by the Planning Department in May 1992
- (3) ^ 土地用途跟1992年5月勘測的土地用途有別
Indicates that the use is different from that revealed by the land use survey conducted by the Planning Department in May 1992

圖例 LEGEND

	申請地點(界線只作識別用) APPLICATION SITE (BOUNDARY FOR IDENTIFICATION PURPOSE ONLY)	SSSI	具特殊科學價值地點 SITE OF SPECIAL SCIENTIFIC INTEREST
R(C)	住宅(丙類) RESIDENTIAL (GROUP C)	G/I/C	政府、機構或社區 GOVERNMENT, INSTITUTION OR COMMUNITY
V	鄉村式發展 VILLAGE TYPE DEVELOPMENT	RES	住用構築物 RESIDENTIAL STRUCTURES
O	休憩用地 OPEN SPACE	A/C	常耕農地 CULTIVATED AGRICULTURAL LAND
OU	其他指定用途 OTHER SPECIFIED USES	①	實地照片的觀景點 VIEWING POINT OF SITE PHOTO
CA	自然保育區 CONSERVATION AREA		丈量約份界線 D.D. BOUNDARY

平面圖 SITE PLAN

本摘要圖於2022年4月22日擬備，所根據的資料為測量圖編號 2-SE-6A、6B、6C、6D、7A、7C、11A、11B、11C、11D、12A 及 12C
EXTRACT PLAN PREPARED ON 22.4.2022
BASED ON SURVEY SHEETS No.
2-SE-6A, 6B, 6C, 6D, 7A, 7C,
11A, 11B, 11C, 11D, 12A & 12C

擬議公用事業設施裝置和相關填土及挖土工程
元朗米埔担竿洲路丈量約份第 101 約及第 105 約的政府土地
PROPOSED PUBLIC UTILITY INSTALLATION AND
ASSOCIATED FILLING AND EXCAVATION OF LAND
GOVERNMENT LAND IN D.D. 101 AND D.D. 105,
TAM KON CHAU ROAD, MAI PO, YUEN LONG

SCALE 1 : 7 500 比例尺
米 150 0 150 300 米
METRES

規劃署
PLANNING
DEPARTMENT



參考編號
REFERENCE No.
A/YL-MP/326

圖 PLAN
A-2



圖例 LEGEND



申請地點(界線只作識別用)
APPLICATION SITE
(BOUNDARY FOR IDENTIFICATION
PURPOSE ONLY)

本摘要圖於2022年3月10日擬備，所根據的資料為地政總署於2021年1月14日拍得的航攝照片編號 E124762C、E124764C、E124766C 及 E124768C
EXTRACT PLAN PREPARED ON 10.3.2022
BASED ON AERIAL PHOTOS No.
E124762C, E124764C, E124766C & E124768C
TAKEN ON 14.1.2021
BY LANDS DEPARTMENT

航攝照片 AERIAL PHOTO

擬議公用事業設施裝置和相關填土及挖土工程
元朗米埔担竿洲路丈量約份第 101 約及第 105 約的政府土地
PROPOSED PUBLIC UTILITY INSTALLATION AND
ASSOCIATED FILLING AND EXCAVATION OF LAND
GOVERNMENT LAND IN D.D. 101 AND D.D. 105,
TAM KON CHAU ROAD, MAI PO, YUEN LONG

規 劃 署
PLANNING DEPARTMENT



參考編號 REFERENCE No.
A/YL-MP/326

圖 PLAN
A-3



申請地點界線只作識別用 APPLICATION SITE BOUNDARY FOR IDENTIFICATION PURPOSE ONLY

實地照片 SITE PHOTOS

擬議公用事業設施裝置和相關填土及挖土工程
元朗米埔担竿洲路丈量約份第 101 約及第 105 約的政府土地
PROPOSED PUBLIC UTILITY INSTALLATION AND
ASSOCIATED FILLING AND EXCAVATION OF LAND
GOVERNMENT LAND IN D.D. 101 AND D.D. 105,
TAM KON CHAU ROAD, MAI PO, YUEN LONG

規劃署
PLANNING
DEPARTMENT



參考編號
REFERENCE No.
A/YL-MP/326

圖 PLAN
A-4a

本圖於2022年4月20日擬備，所根據的
資料為攝於2022年4月11日的實地照片
PLAN PREPARED ON 20.4.2022
BASED ON SITE PHOTOS
TAKEN ON 11.4.2022



申請地點界線只作識別用 APPLICATION SITE BOUNDARY FOR IDENTIFICATION PURPOSE ONLY

實地照片 SITE PHOTOS

擬議公用事業設施裝置和相關填土及挖土工程
元朗米埔担竿洲路丈量約份第 101 約及第 105 約的政府土地
PROPOSED PUBLIC UTILITY INSTALLATION AND
ASSOCIATED FILLING AND EXCAVATION OF LAND
GOVERNMENT LAND IN D.D. 101 AND D.D. 105,
TAM KON CHAU ROAD, MAI PO, YUEN LONG

規劃署
PLANNING
DEPARTMENT



參考編號
REFERENCE No.
A/YL-MP/326

圖 PLAN
A-4b

本圖於2022年4月20日擬備，所根據的資料為攝於2022年4月11日的實地照片
PLAN PREPARED ON 20.4.2022
BASED ON SITE PHOTOS
TAKEN ON 11.4.2022