

Structure 1 (Container)

Shop and Service
 GFA: 18m² (About)
 No. of Storey: 1
 Height: not exceeding 3m
 Dimension (About):
 (L)6m x (W)3m x (H)3m

Structure 2 (Container)

Shop and Service
 GFA: 16m² (About)
 No. of Storey: 1
 Height: not exceeding 3m
 Dimension (About):
 (L)6m x (W)2.6m x (H)3m

Structure 4 (Container)

Shop and Service
 GFA: 16m² (About)
 No. of Storey: 1
 Height: not exceeding 3m
 Dimension (About):
 (L)8m x (W)2m x (H)3m

Structure 5 (Container)

Shop and Service
 GFA: 12m² (About)
 No. of Storey: 1
 Height: not exceeding 3m
 Dimension (About):
 (L)8m x (W)1.5m x (H)3m

Total Length: 48m (About)

Ingress/egress

Walking path (Width min. 1.2m)

Existing Minibus Station

1.5m Ingress/egress

Structure 3 (Container)

Shop and Service
 GFA: 16m² (About)
 No. of Storey: 1
 Height: not exceeding 3m
 Dimension (About):
 (L)7m x (W)2.2m x (H)3m

6m width Driveway / Walkway

Walking path (Width min. 1.2m)

1.2m Ingress/egress

Project 項目名稱:

Proposed Temporary Shop and Services for a Period of 3 Years at Lot 3250 S.B ss.49(Part) in D.D. 104, San Tin, Yuen Long, N.T.

Drawing Title 圖紙標題:

Layout Plan



Drawing No. 圖號:

20230403


Remarks 備註:

Scale 比例:

(摘錄自申請人於 3.4.2023呈交的進一步資料)
 (Extract from Applicant's Further Information Submitted on 3.4.2023)

參考編號
 REFERENCE No.
 A/YL-MP/335

繪圖
 DRAWING
 A - 1

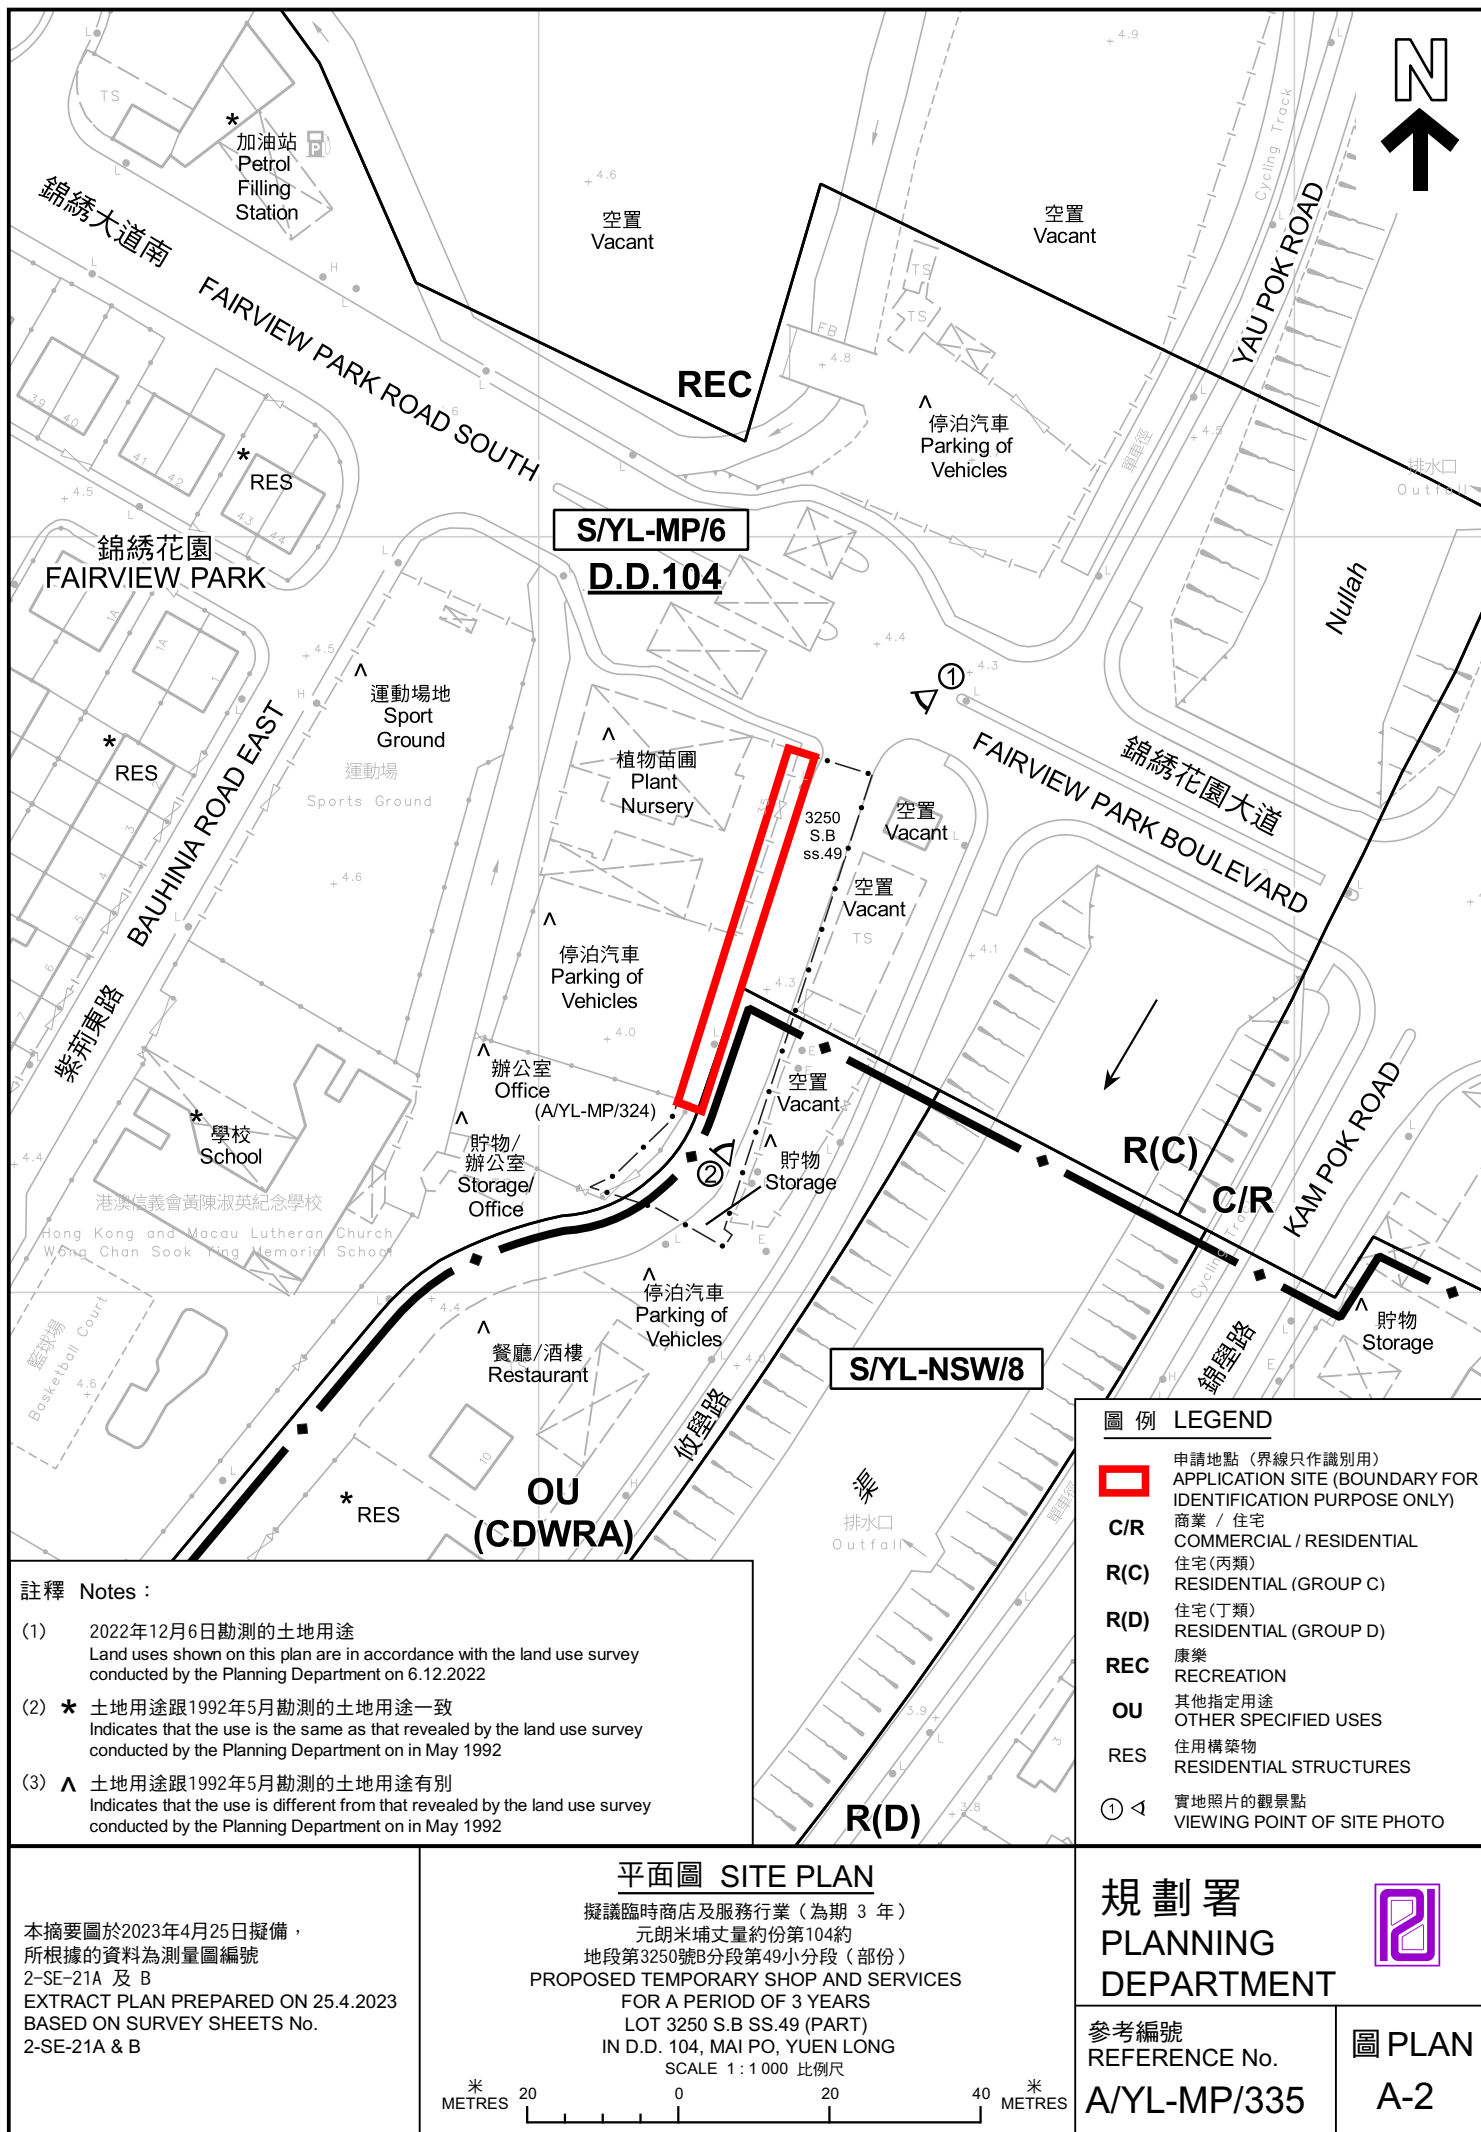



圖例 LEGEND



申請地點 (界線只作識別用)
APPLICATION SITE (BOUNDARY FOR
IDENTIFICATION PURPOSE ONLY)

本摘要圖於2023年4月14日擬備，
所根據的資料為地政總署於2022年3月8日
拍得的航攝照片編號 E152800C
EXTRACT PLAN PREPARED ON 14.4.2023
BASED ON AERIAL PHOTO NO.
E152800C TAKEN ON 8.3.2022
BY LANDS DEPARTMENT

航攝照片 AERIAL PHOTO


擬議臨時商店及服務行業 (為期 3 年)
元朗米埔丈量約份第104約
地段第3250號B分段第49小分段 (部份)
PROPOSED TEMPORARY SHOP AND SERVICES
FOR A PERIOD OF 3 YEARS
LOT 3250 S.B SS.49 (PART)
IN D.D. 104, MAI PO, YUEN LONG

規劃署
PLANNING
DEPARTMENT



參考編號
REFERENCE No.
A/YL-MP/335

圖 PLAN
A-3

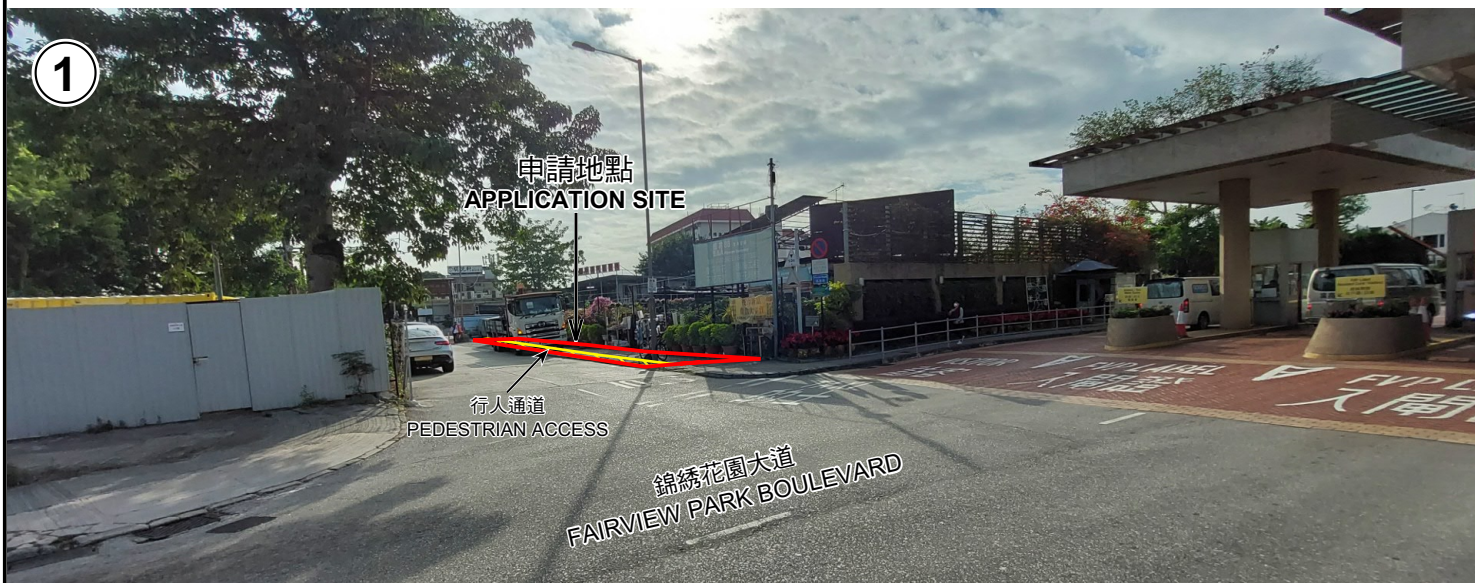

申請地點界線只作識別用 APPLICATION SITE BOUNDARY FOR IDENTIFICATION PURPOSE ONLY

實地照片 SITE PHOTOS

本圖於2023年4月27日擬備，所根據的資料為攝於2022年12月6日的實地照片
PLAN PREPARED ON 27.4.2023
BASED ON SITE PHOTOS
TAKEN ON 6.12.2022

擬議臨時商店及服務行業（為期 3 年）
元朗米埔丈量約份第104約
地段第3250號B分段第49小分段（部份）
PROPOSED TEMPORARY SHOP AND SERVICES
FOR A PERIOD OF 3 YEARS
LOT 3250 S.B SS.49 (PART)
IN D.D. 104, MAI PO, YUEN LONG

規 劃 署
PLANNING
DEPARTMENT



參考編號
REFERENCE No.
A/YL-MP/335

圖 PLAN
A-4