
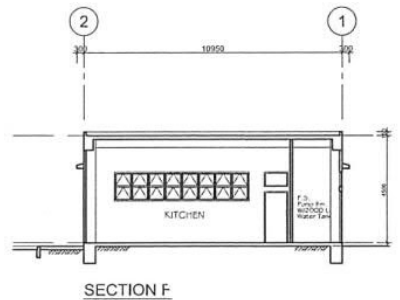
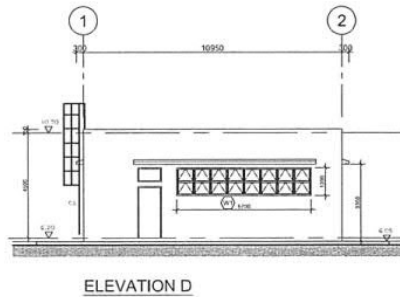
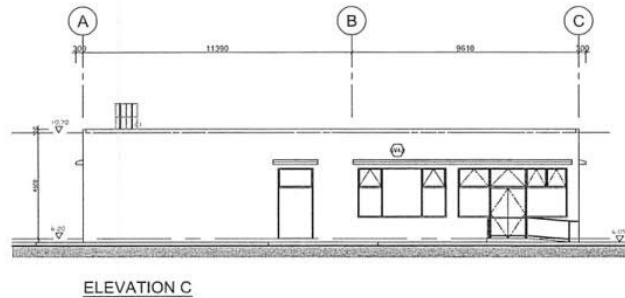
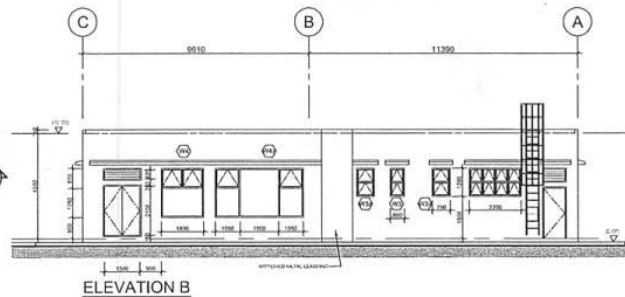
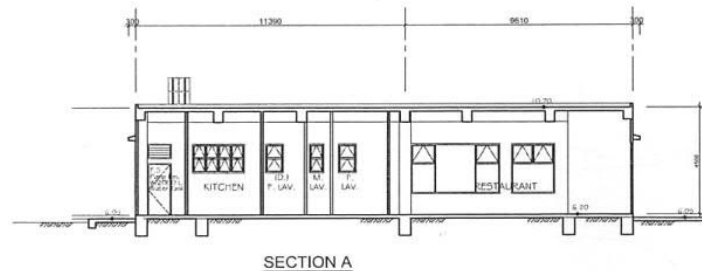
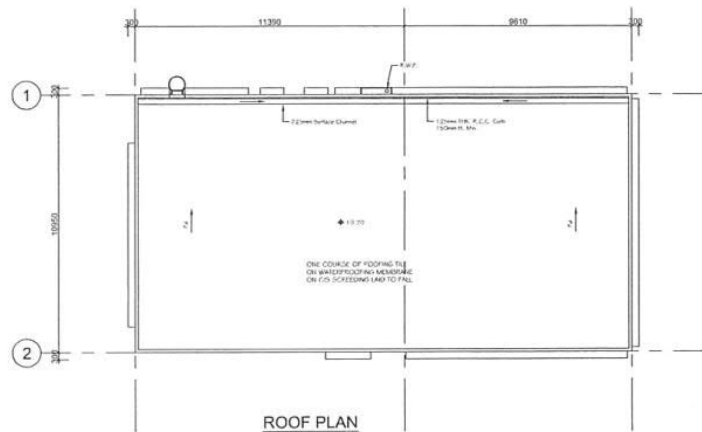


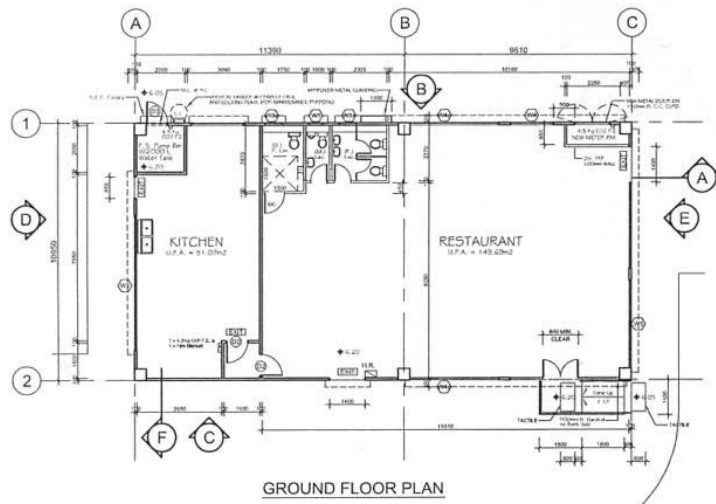

WINDOW AREA CALCULATIONS FOR KITCHEN:

REQUIRED WINDOW OF KITCHEN:
 = 51.070 m²/
 = 5.110 m²
 PROVIDED WINDOW OF KITCHEN:
 = 5.700m x 2.000 = 0.75
 = 5.130 m² > 5.110 m²

WINDOW AREA CALCULATIONS FOR LAVATORIES:

REQUIRED WINDOW OF DIS. LAV.:
 = 1.750m x 2.000 m²/
 = 6.500 m²/
 = 0.434 m²
 PROVIDED WINDOW OF DIS. LAV.:
 = 0.750m x 2.000 = 0.75
 = 0.675 m² > 0.434 m²

REQUIRED WINDOW OF M. LAV.:
 = 1.000m x 2.370 m²/
 = 2.370 m²/
 = 0.237 m²
 PROVIDED WINDOW OF M. LAV.:
 = 0.540m x 2.000 = 0.75
 = 0.540 m² > 0.237 m²

REQUIRED WINDOW OF F. LAV.:
 = 2.300m x 2.370 m²/
 = 5.451 m²/
 = 0.545 m²
 PROVIDED WINDOW OF F. LAV.:
 = 0.750m x 2.000 = 0.75
 = 0.675 m² > 0.545 m²

B. D. REF. NO. 2/9041/05 (TB)	
F.S.D. REF. NO. 8/28289	
注意 此圖紙只供作參考之用，一切尺寸均以圖中數字為準，不得更改。如有錯誤，概與本局無關。如有需要，請向有關部門查詢。 NOTES DO NOT SCALE DRAWING. FIGURED DIMENSIONS ARE TO BE FOLLOWED. READ THIS DRAWING IN CONNECTION WITH GENERAL ARCHITECTURAL PLANS, STRUCTURAL PLANS, AND OTHER RELATED DRAWINGS. THE ARCHITECT SHALL BE NOTIFIED IMMEDIATELY OF ANY DISCREPANCY FOUND THEREIN. COPY RIGHT OF THIS DRAWING RESERVED BY ARCHITECT.	
REVISIONS	
NO.	DATE
B	DEC. 08
C	FEB. 09
D	AUG. 09
E	MAY. 10
F	DEC. 10
G	JUN. 11
H	JUN. 11


NO.	DATE	REMARKS
B	DEC. 08	DO RE-SUBMISSION
C	FEB. 09	DO RE-SUBMISSION
D	AUG. 09	DO AMENDMENT
E	MAY. 10	DO AMENDMENT
F	DEC. 10	DO AMENDMENT
G	JUN. 11	DO RECORDED PLAN
H	JUN. 11	DO FINAL AMENDMENT

PROJECT:
 PROPOSED RESTAURANT at
 LOT Nos. 5, 6, 7, 8 RP,
 9 RP and 10 in DD 101,
 MAI PO, YUEN LONG,
 NEW TERRITORIES

TITLE:
 PLANS, ELEVATIONS,
 SECTIONS AND
 CALCULATIONS

G:\587-07\AutoCad\002\021	
DATE: Dec., 2008	SCALE: 1:100
DRAWN BY: C.M. Pang	CHECKED BY: L.W. Wong
JOB NO. 587-07	DRAWING NO. 103H

(摘錄自申請人於 4. 8. 2023 呈交的申請書)
 (Extract from Applicant's
 Submission of 4.8.2023)

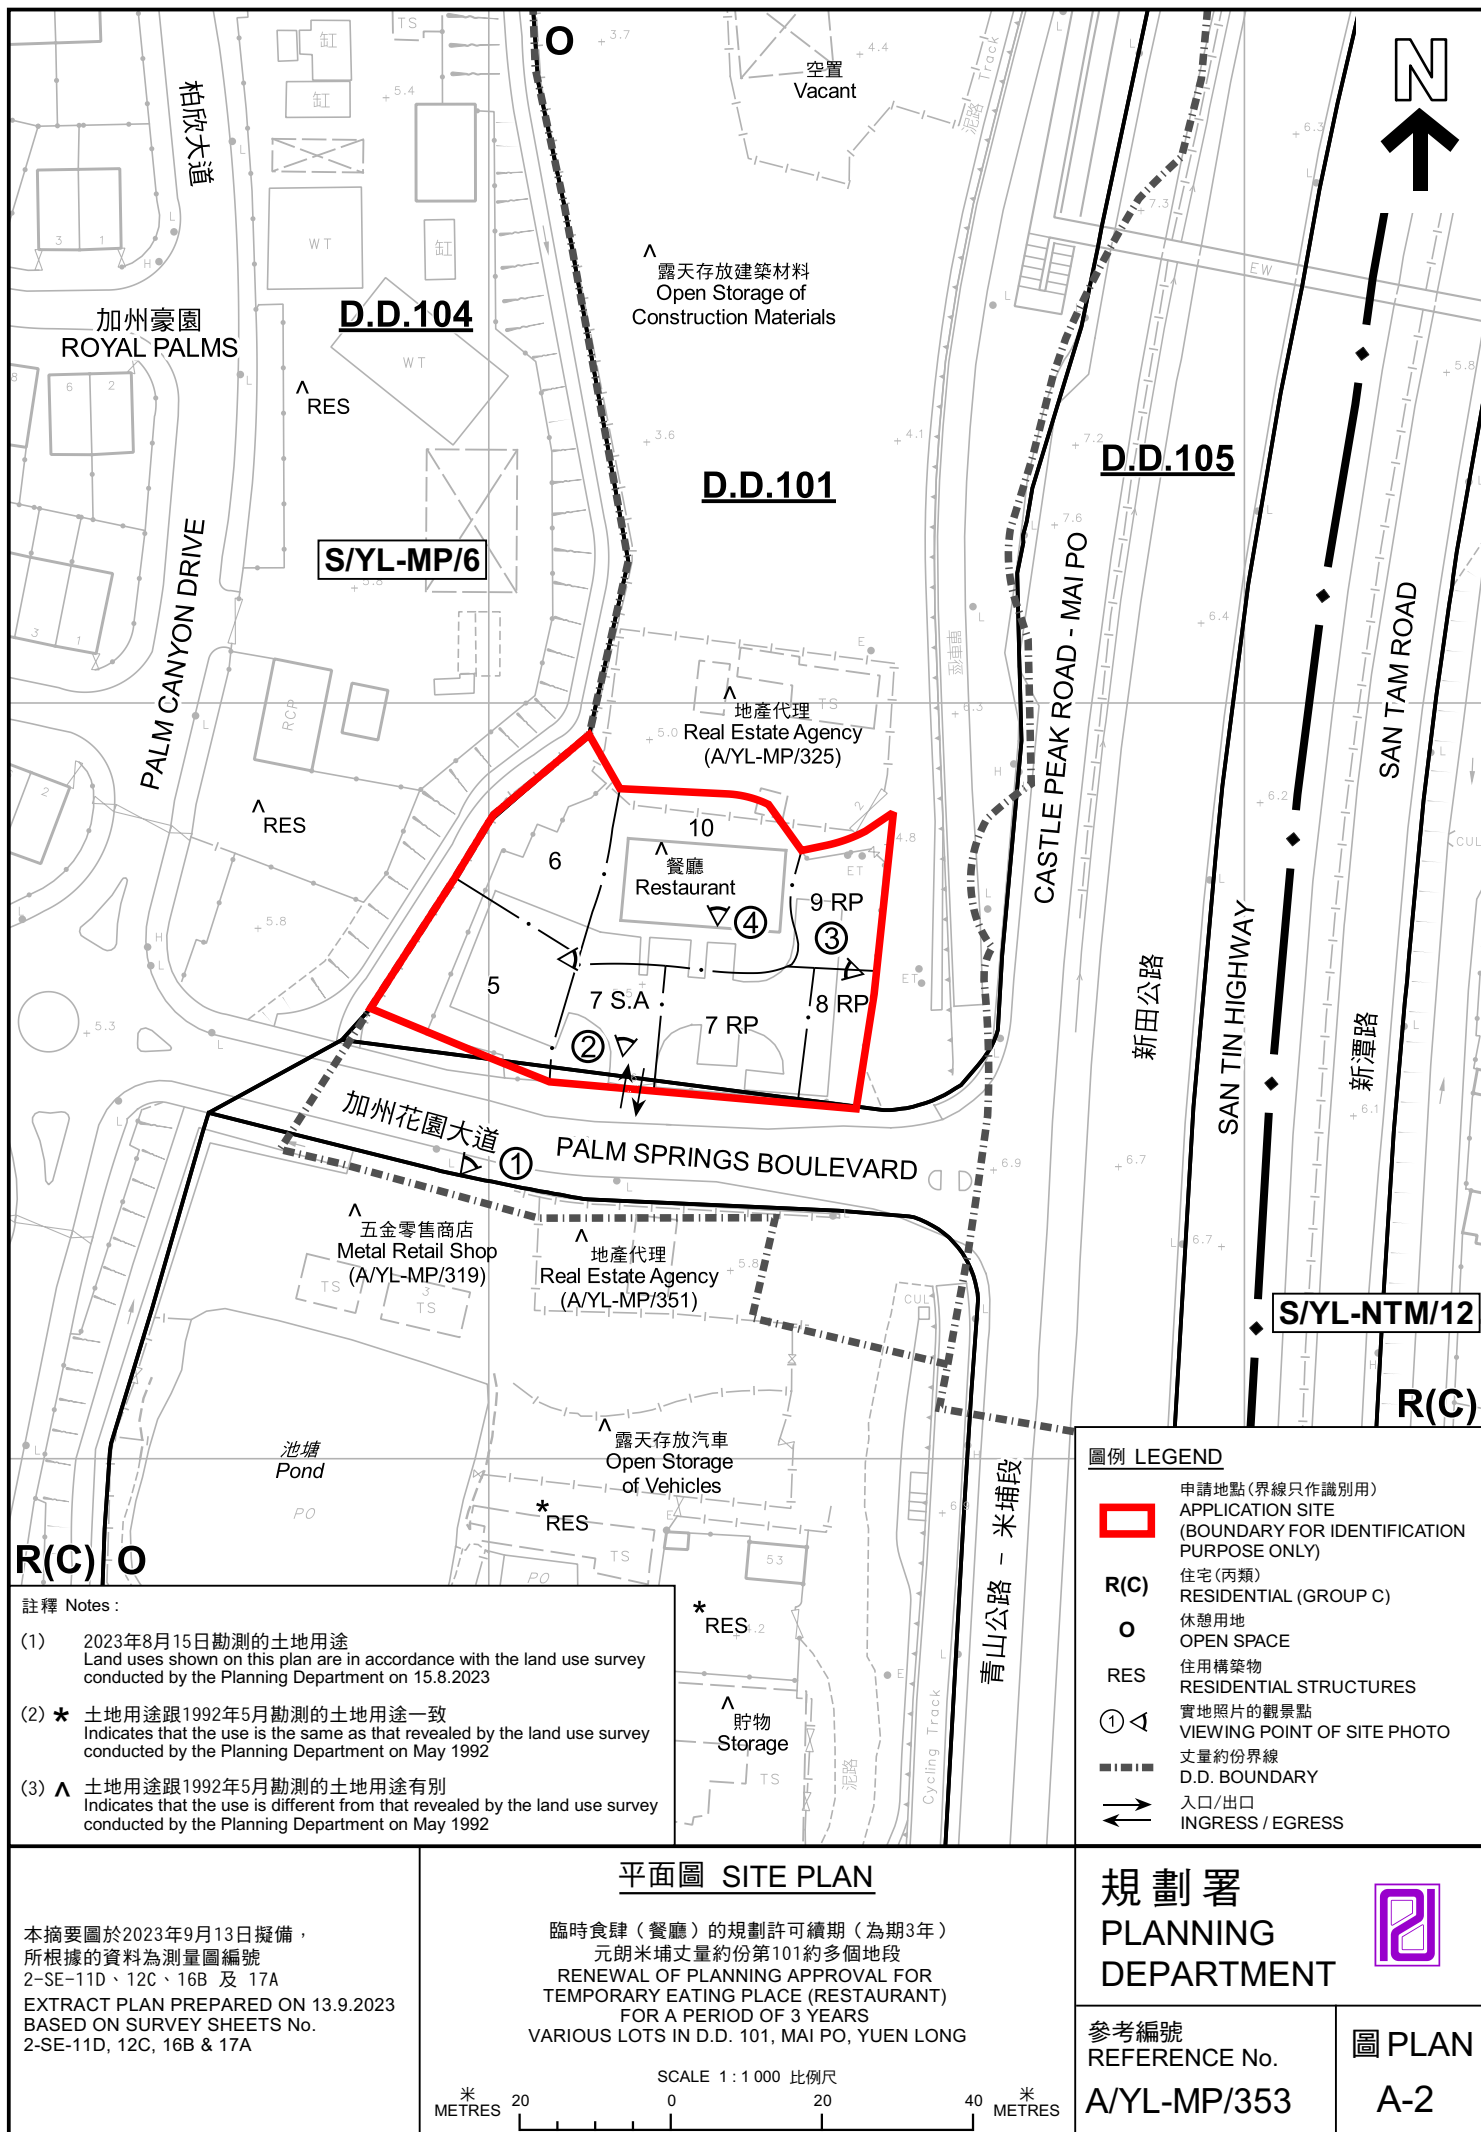



圖例 LEGEND



申請地點 (界線只作識別用)
APPLICATION SITE (BOUNDARY FOR
IDENTIFICATION PURPOSE ONLY)

航攝照片 AERIAL PHOTO

本摘要圖於2023年8月28日擬備，
所根據的資料為地政總署於2022年3月8日
拍得的航攝照片編號 E153124C
EXTRACT PLAN PREPARED ON 28.8.2023
BASED ON AERIAL PHOTO No.
E153124C TAKEN ON 8.3.2022
BY LANDS DEPARTMENT

臨時食肆 (餐廳) 的規劃許可續期 (為期3年)
元朗米埔丈量約份第101約多個地段
RENEWAL OF PLANNING APPROVAL FOR
TEMPORARY EATING PLACE (RESTAURANT)
FOR A PERIOD OF 3 YEARS
VARIOUS LOTS IN D.D. 101, MAI PO, YUEN LONG

規劃署
PLANNING
DEPARTMENT



參考編號
REFERENCE No.
A/YL-MP/353

圖 PLAN
A-3

1



日期 DATE: 19.9.2023

2



日期 DATE: 19.9.2023

3



日期 DATE: 19.9.2023

4



申請地點界線只作識別用 APPLICATION SITE BOUNDARY FOR IDENTIFICATION PURPOSE ONLY

日期 DATE: 15.8.2023

實地照片 SITE PHOTOS

本圖於2023年9月19日擬備，所根據的資料為攝於2023年8月15日及9月19日的實地照片
PLAN PREPARED ON 19.9.2023
BASED ON SITE PHOTOS
TAKEN ON 15.8.2023 & 19.9.2023

臨時食肆（餐廳）的規劃許可續期（為期3年）
元朗米埔丈量約份第101約多個地段
RENEWAL OF PLANNING APPROVAL FOR
TEMPORARY EATING PLACE (RESTAURANT)
FOR A PERIOD OF 3 YEARS
VARIOUS LOTS IN D.D. 101, MAI PO, YUEN LONG

規劃署
PLANNING
DEPARTMENT



參考編號
REFERENCE No.
A/YL-MP/353

圖 PLAN
A-4