



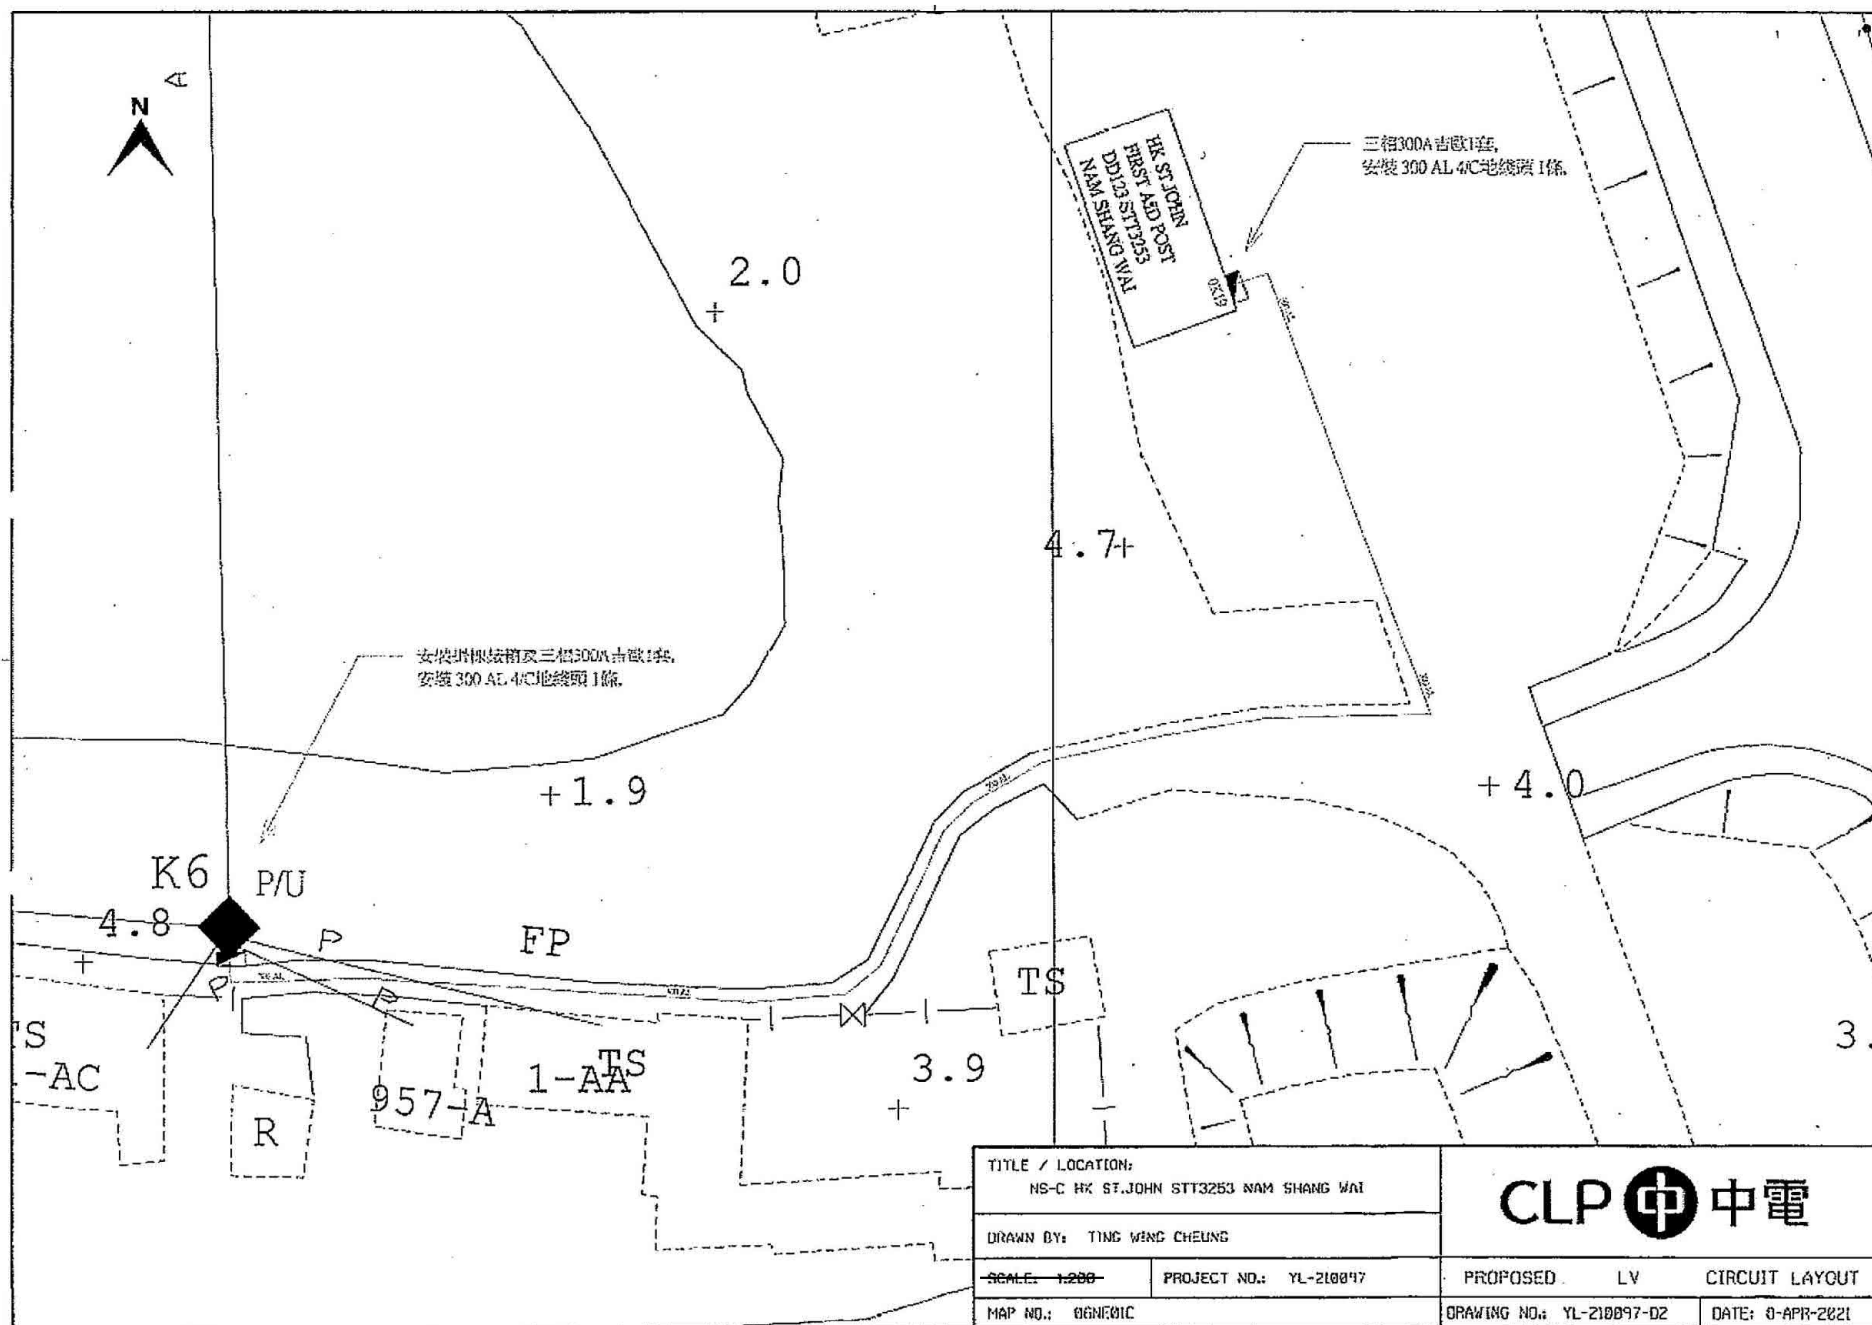


(摘錄自申請人於 18.1.2023 呈交的申請書)
(Extract from Applicant's
Submission of 18.1.2023)

參考編號
REFERENCE No.
A/YL-NSW/307

繪圖
DRAWING
A - 1

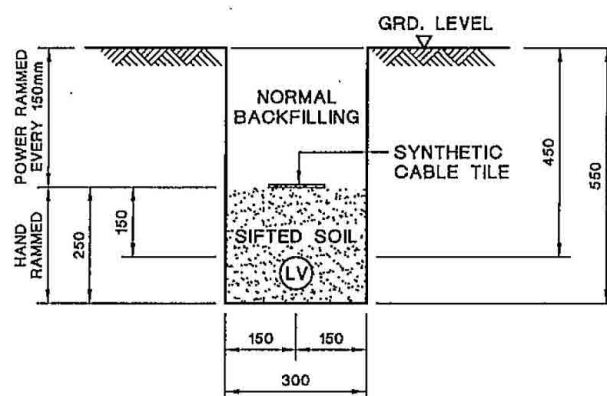

TYPICAL CABLE TRENCH FOR SINGLE LV CABLE

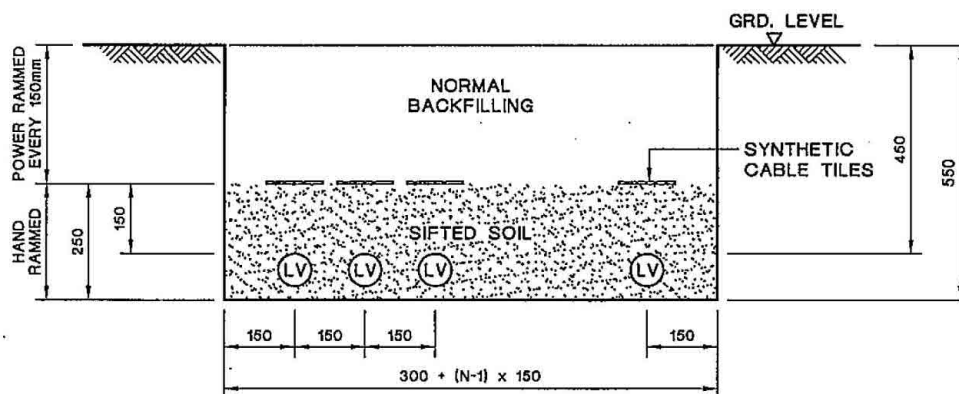

TYPICAL CABLE TRENCH FOR MULTIPLE LV CABLES

LEGEND :

- (LV) LV CABLE
N NUMBER OF CABLE CIRCUITS

NOTES:


- ALL SOIL BACKFILLING BENEATH CABLE TILES SHALL BE SIFTED THROUGH 12mm WIRE MESH.
- ALL DIMENSIONS ARE IN mm.


C GENERAL REVISION		B GENERAL REVISION		A SYNTHETIC CABLE TILE SPECIFIED	
CLP 中電		REVS.	16-2-04	18-6-07	28-6-07
		INITIAL	C.Y.P.	W.B.LEE	Y.K.MAN
TITLE :		TYPICAL LV CABLE TRENCH			
DRAWN: S.C.T.	DATE: 15 Aug., 2003				
CHECKED: K. K. LEUNG	APPROVED: W. B. LEE				
SCALE: 1:15	SHEET(S) IN SET: 1	PROJECT NO.		CONTRACT NO.	
ASSET MANAGEMENT		DRG. NO. T GEN 25500 DE 33000201 C A			

ALL RIGHTS RESERVED AND REPRODUCTION IN ANY FORM MUST BE APPROVED BY CLP POWER

(摘錄自申請人於 18.1.2023 呈交的申請書)
(Extract from Applicant's
Submission of 18.1.2023)

參考編號 REFERENCE No. A/YL-NSW/307	繪圖 DRAWING A - 2
---------------------------------------	------------------------

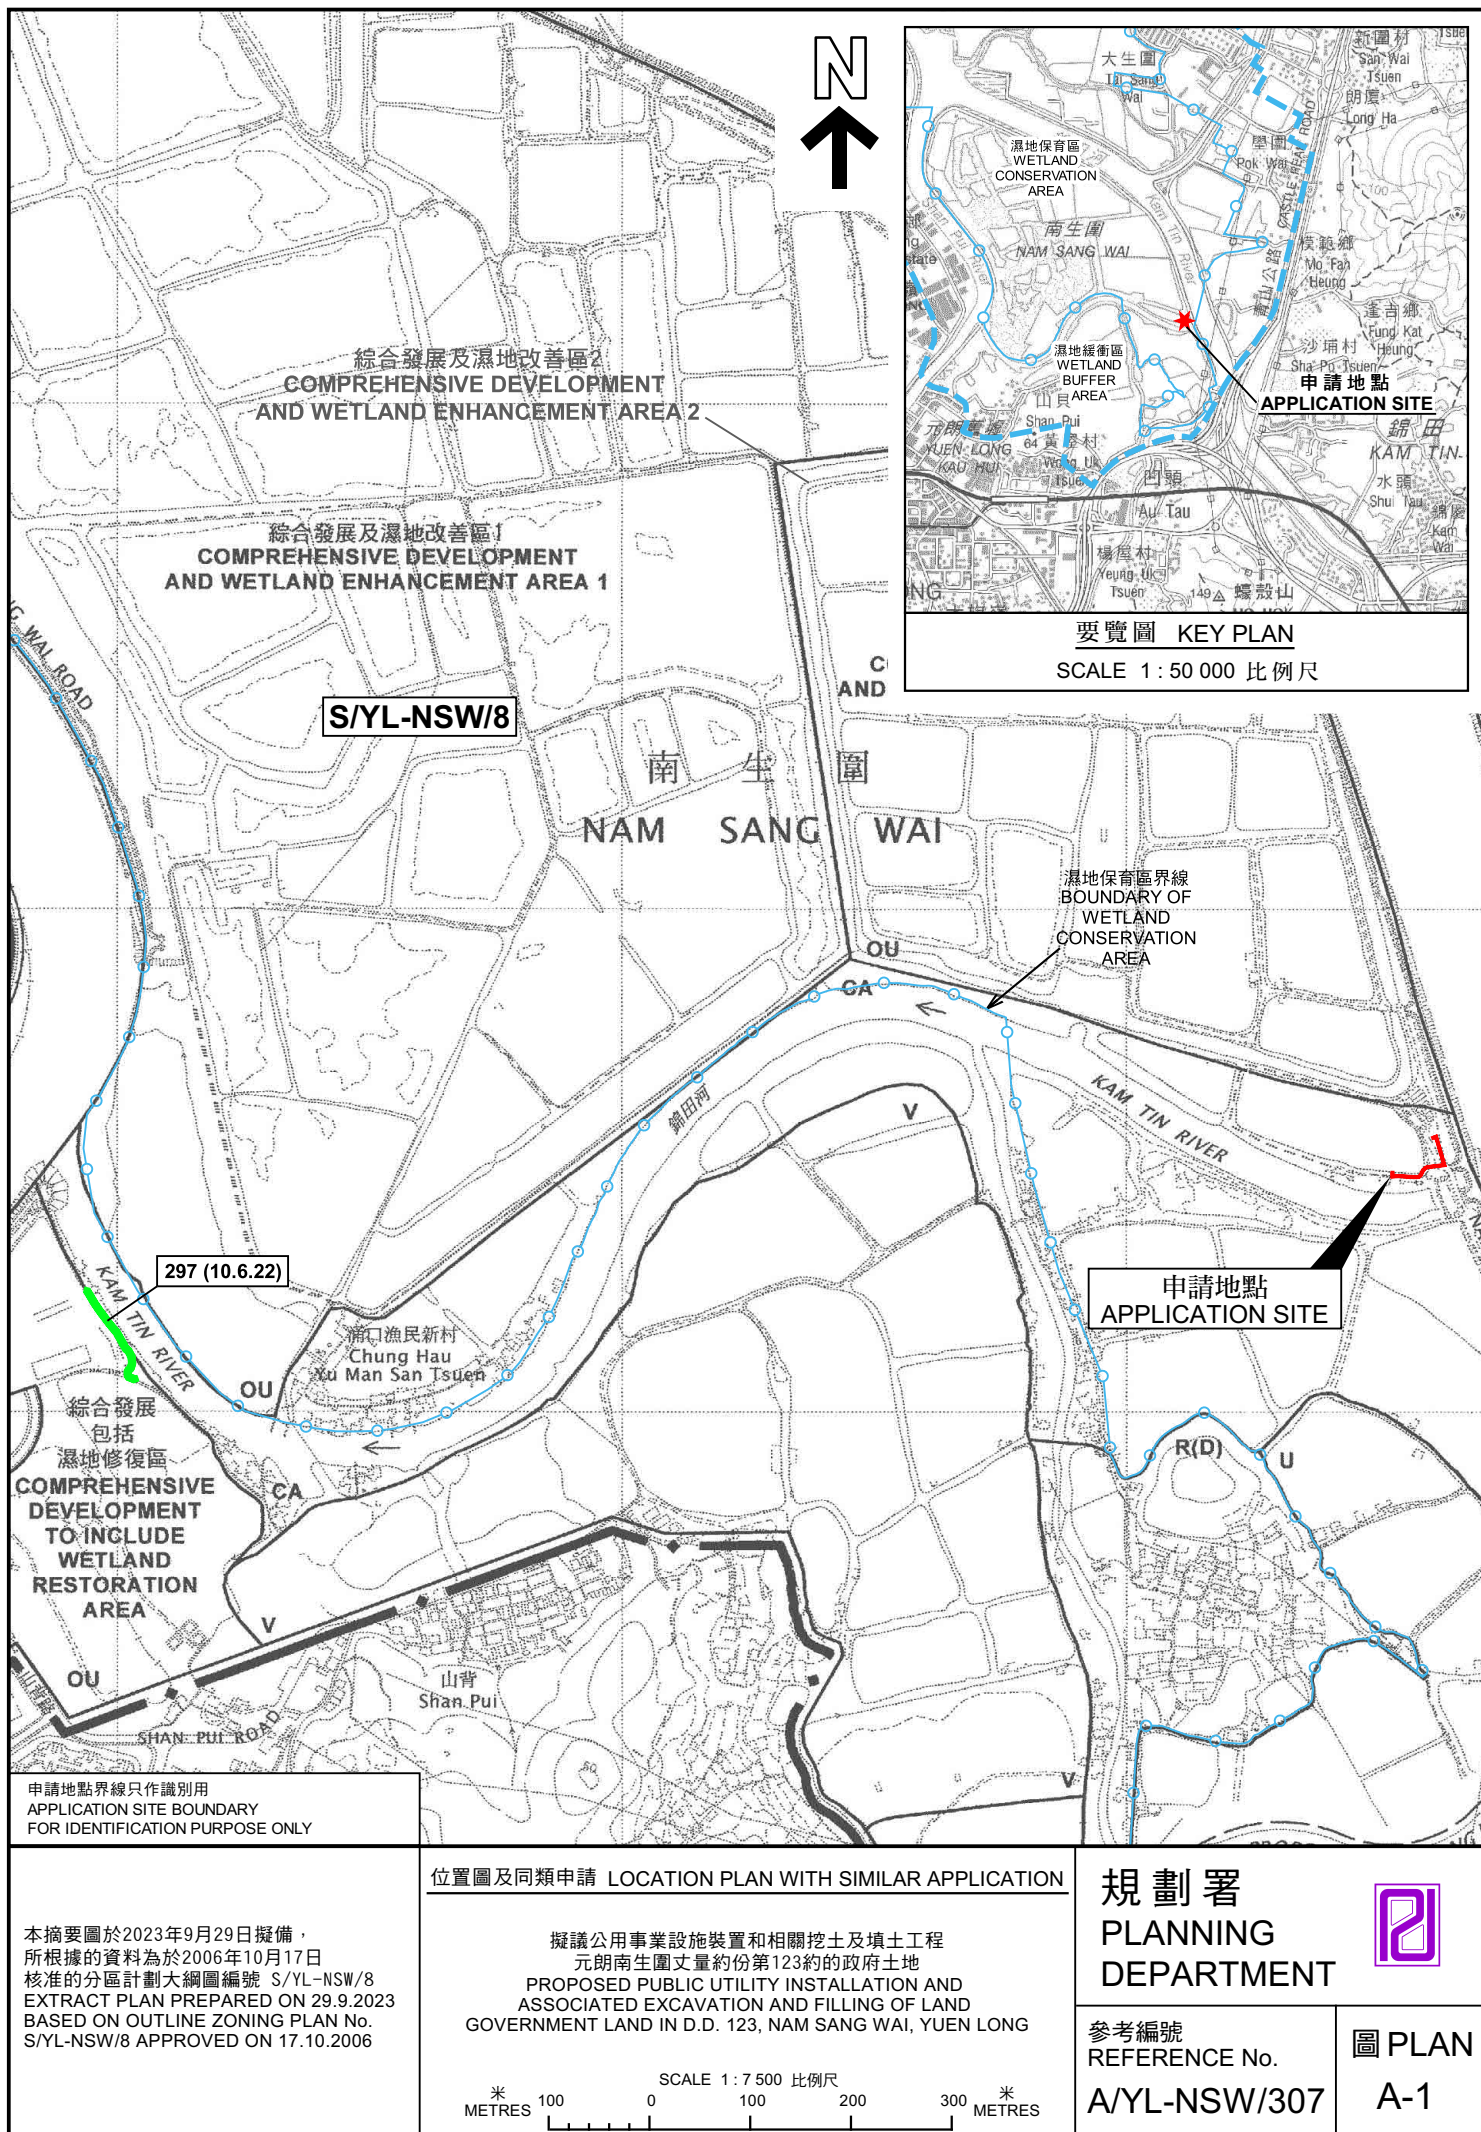

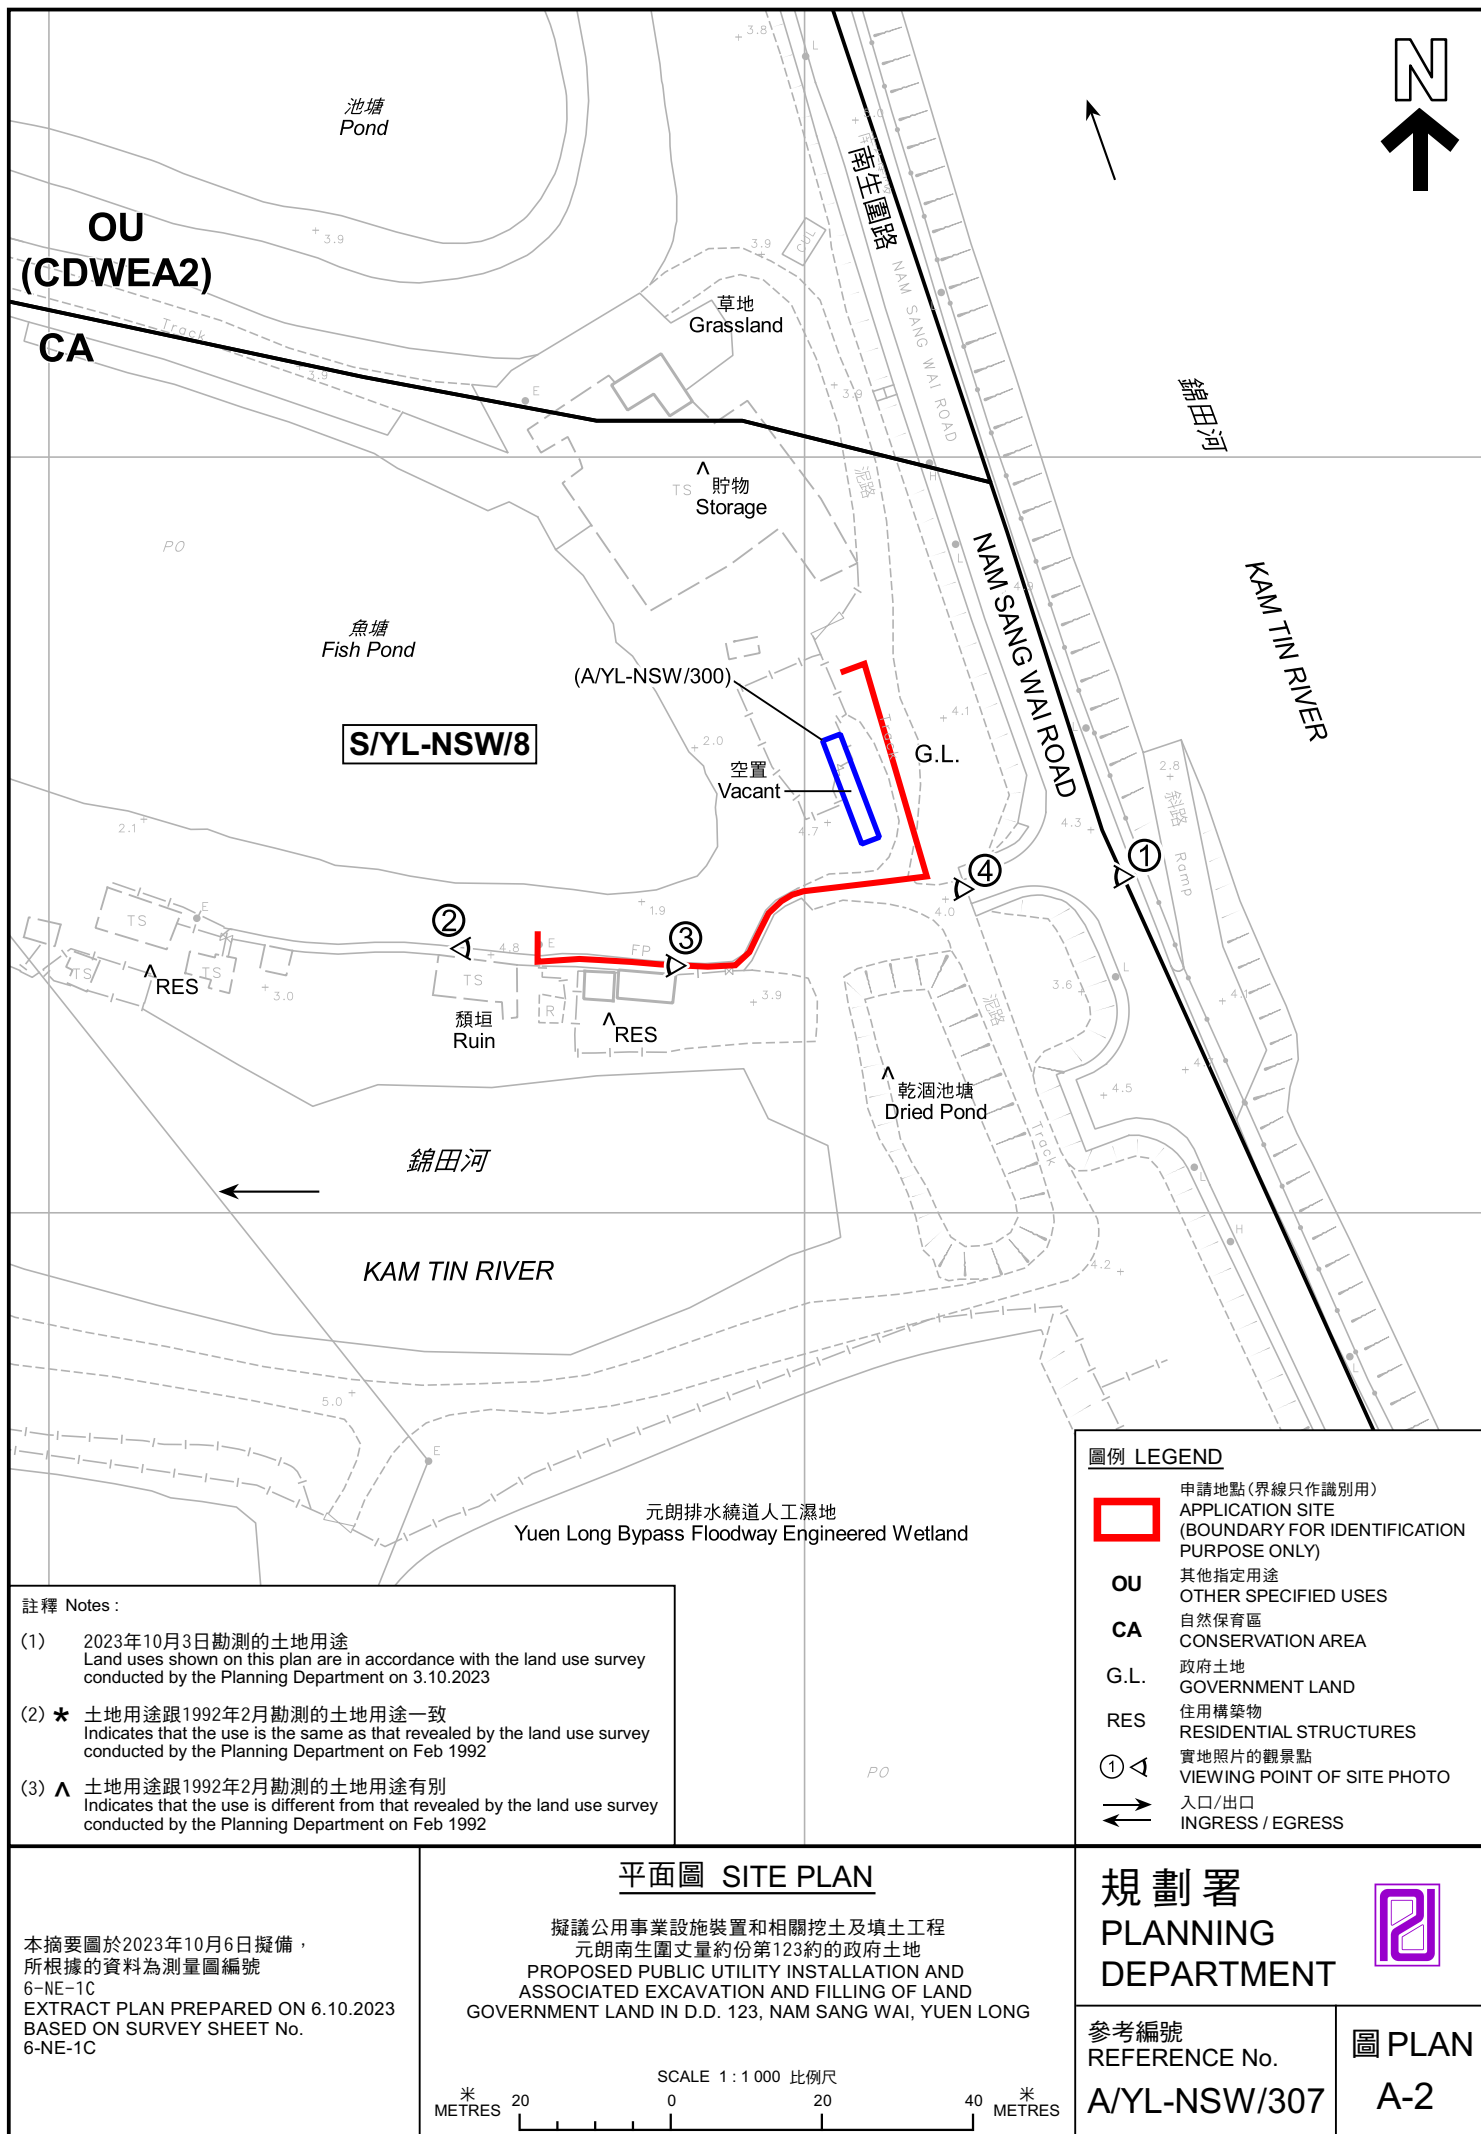



圖例 LEGEND



申請地點 (界線只作識別用)
APPLICATION SITE (BOUNDARY FOR
IDENTIFICATION PURPOSE ONLY)

本摘要圖於2023年9月29日擬備，
所根據的資料為地政總署於2022年3月8日
拍得的航攝照片編號 E152690C
EXTRACT PLAN PREPARED ON 29.9.2023
BASED ON AERIAL PHOTO No.
E152690C TAKEN ON 8.3.2022
BY LANDS DEPARTMENT

航攝照片 AERIAL PHOTO

擬議公用事業設施裝置和相關挖土及填土工程
元朗南生圍丈量約份第123約的政府土地
PROPOSED PUBLIC UTILITY INSTALLATION AND
ASSOCIATED EXCAVATION AND FILLING OF LAND
GOVERNMENT LAND IN D.D. 123, NAM SANG WAI, YUEN LONG

規劃署
PLANNING
DEPARTMENT



參考編號
REFERENCE No.
A/YL-NSW/307

圖 PLAN
A-3



申請地點界線只作識別用 APPLICATION SITE BOUNDARY FOR IDENTIFICATION PURPOSE ONLY

日期 DATE: 3.10.2023

實地照片 SITE PHOTOS

本圖於2023年10月6日擬備，所根據的資料為攝於2023年2月7日及10月3日的實地照片
PLAN PREPARED ON 6.10.2023
BASED ON SITE PHOTOS
TAKEN ON 7.2.2023 & 3.10.2023

擬議公用事業設施裝置和相關挖土及填土工程
元朗南生圍丈量約份第123約的政府土地
PROPOSED PUBLIC UTILITY INSTALLATION AND
ASSOCIATED EXCAVATION AND FILLING OF LAND
GOVERNMENT LAND IN D.D. 123, NAM SANG WAI, YUEN LONG

規劃署
PLANNING
DEPARTMENT



參考編號
REFERENCE No.
A/YL-NSW/307

圖 PLAN
A-4