




要覽圖 KEY PLAN

SCALE 1 : 50 000 比例尺

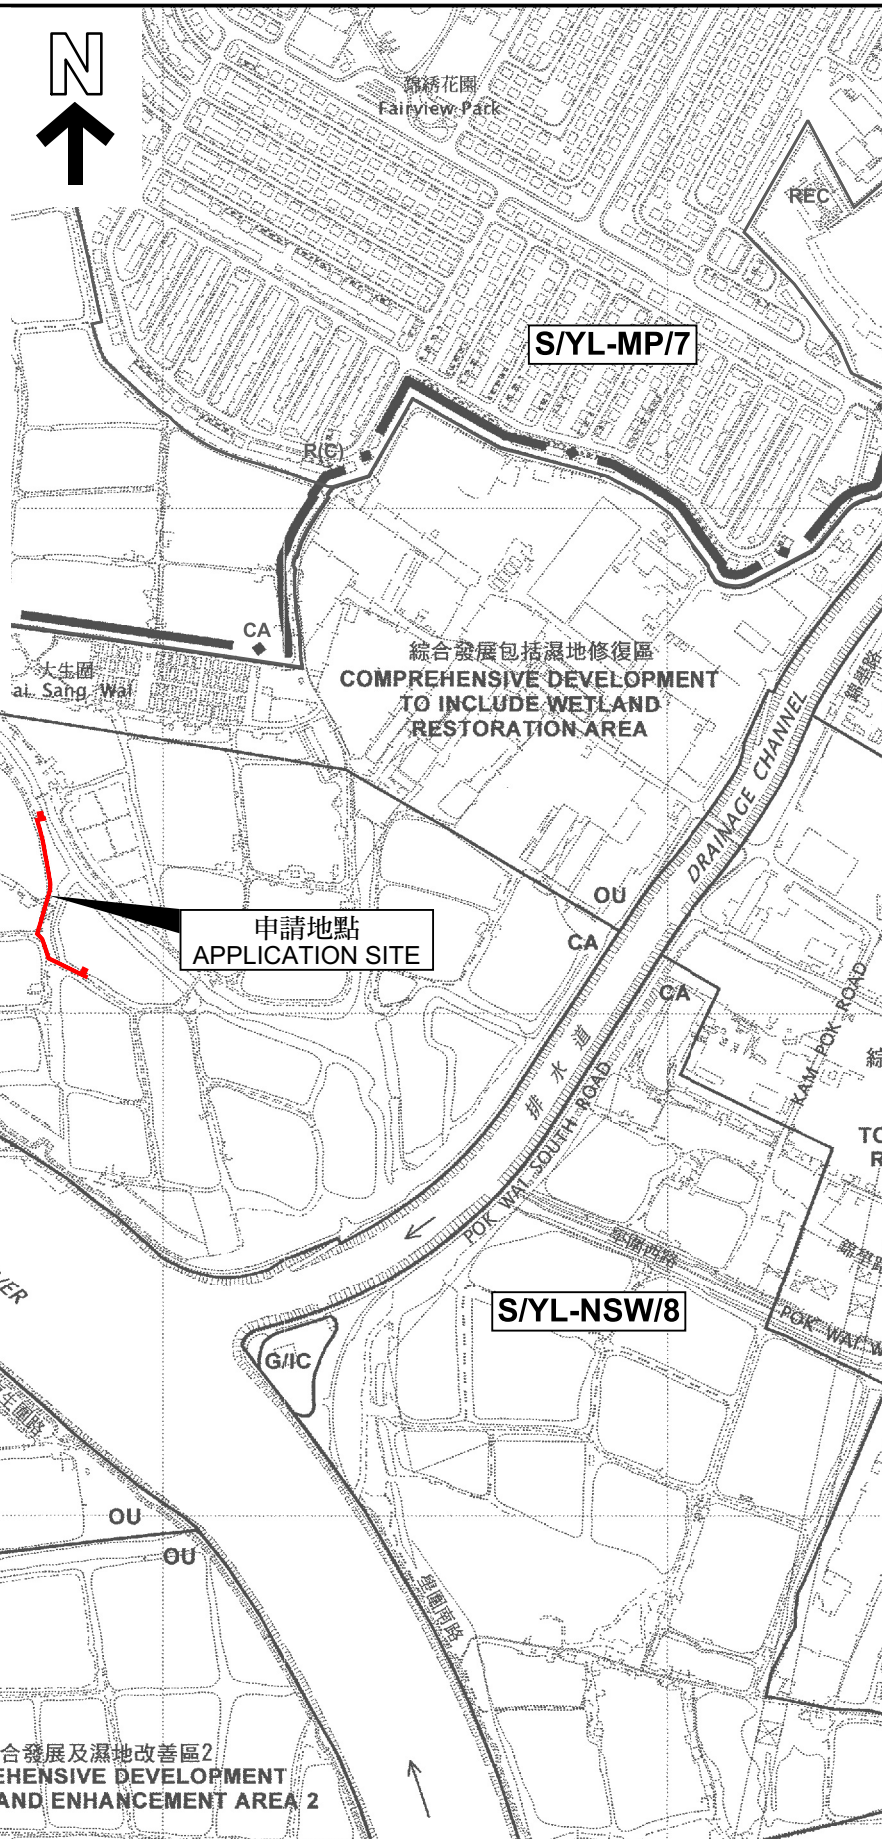

濕地改善區1
WETLAND IMPROVEMENT AREA 1

綜合發展及濕地改善區2
COMPREHENSIVE DEVELOPMENT
AND WETLAND ENHANCEMENT AREA 2

申請地點界線只作識別用
APPLICATION SITE BOUNDARY
FOR IDENTIFICATION PURPOSE ONLY

位置圖 LOCATION PLAN

擬議公用事業設施裝置 (高壓地底電纜、電纜樑柱及撐杆)
和相關挖土及填土工程
元朗南生圍聯興圍丈量約份第123約的政府土地
PROPOSED PUBLIC UTILITY INSTALLATION
(HIGH VOLTAGE UNDERGROUND CABLE, POLE AND POLE STAY ERECTION)
AND ASSOCIATED EXCAVATION AND FILLING OF LAND
GOVERNMENT LAND IN D.D. 123, LUEN HING WAI,
NAM SANG WAI, YUEN LONG

SCALE 1 : 7 500 比例尺

米 100 0 100 200 300 米
METRES

規劃署
PLANNING
DEPARTMENT



參考編號
REFERENCE No.
A/YL-NSW/329

圖 PLAN
A-1

本摘要圖於2024年6月17日擬備，
所根據的資料為於2006年10月17日
核准的分區計劃大綱圖編號 S/YL-NSW/8
EXTRACT PLAN PREPARED ON 17.6.2024
BASED ON OUTLINE ZONING PLAN No.
S/YL-NSW/8 APPROVED ON 17.10.2006