


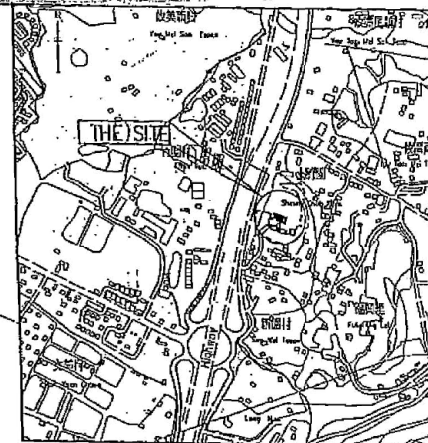


KEY PLAN

LEGEND

- LOT BOUNDARY
- SITE BOUNDARY
- 2157 LOT NO. 2157
- PROPOSED SWIMMING POOL
- PROPOSED FLOOR TILE
- EXISTING GROUND LEVEL
- PROPOSED GROUND LEVEL


REV.	DATE	DESCRIPTION
CLIENT		
PROJECT		
PROPOSED SWIMMING POOL AT LOT NO. 2158RP IN DD104 CHUK YUEN, YUEN LONG, N.T.		
DRAWING TITLE		
SWIMMING POOL LAYOUT PLAN		
DRAWN BY		CHECKED BY
DATE		JOB. NO.
FEB 2007		SH/CY
SCALE	DWG. NO.	REV.
1:350 (A4)	SP-02	0

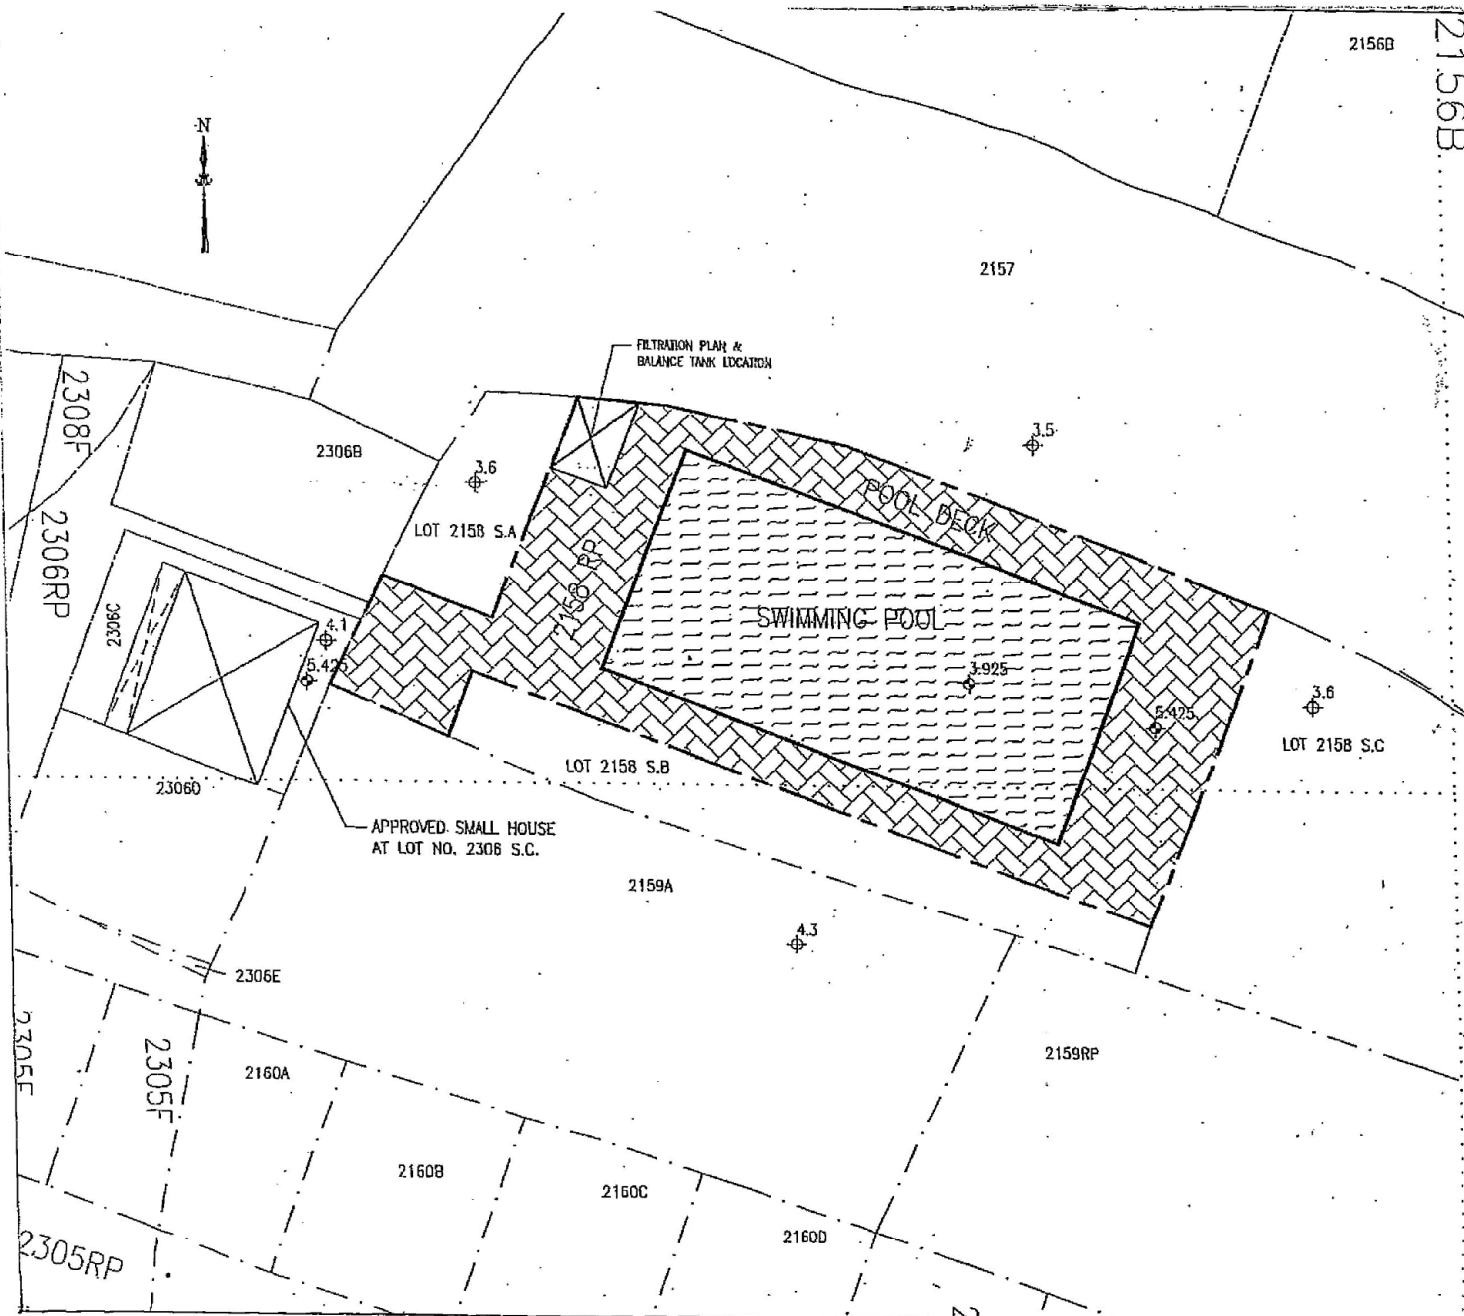

(摘錄自申請人於 26.1.2022 呈交的申請書)
(Extract from Applicant's
Submission of 26.1.2022)

參考編號
REFERENCE No.
A/YL-NTM/436

繪圖 DRAWING
A-1

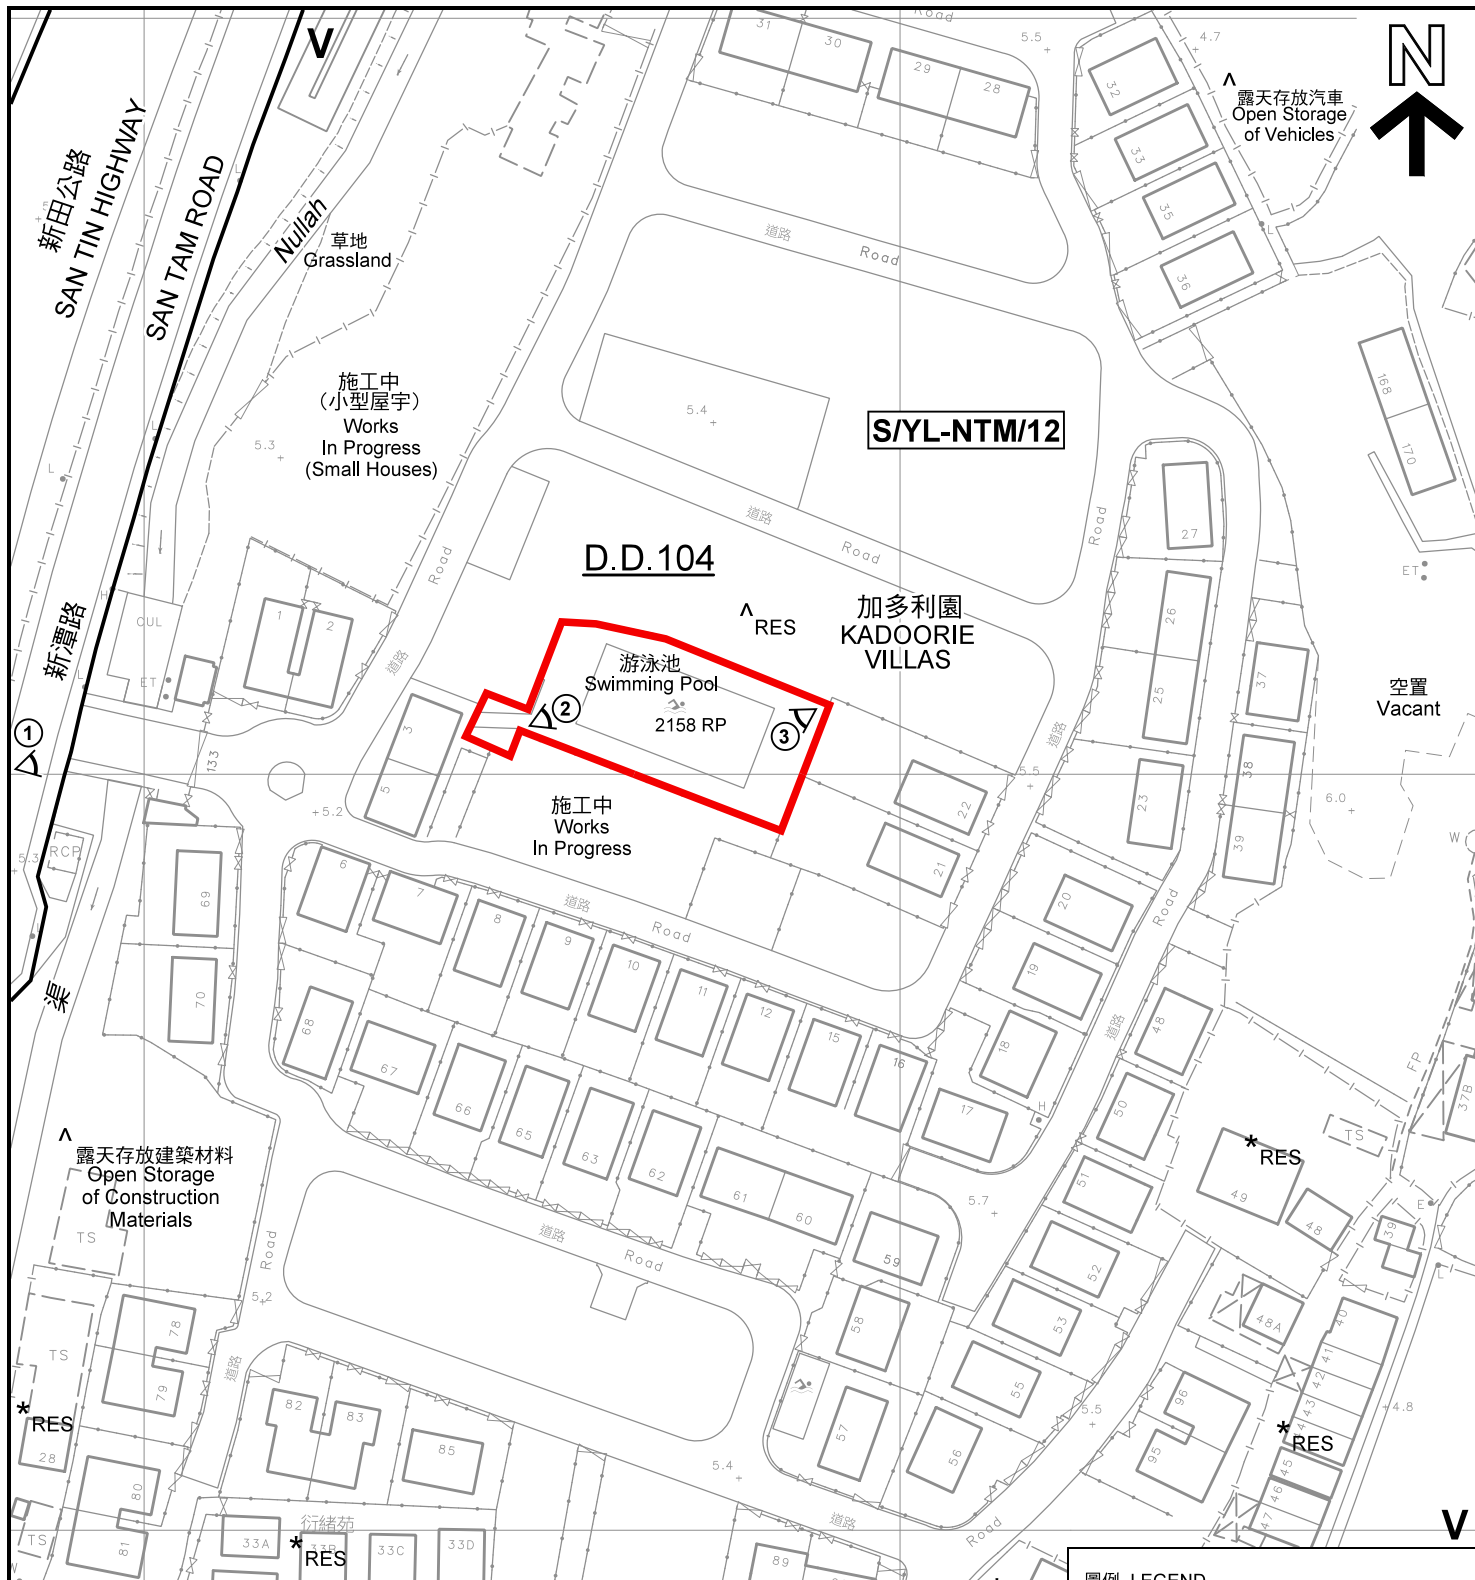

註釋 Notes :

- (1) 2022年4月8日勘測的土地用途
Land uses shown on this plan are in accordance with the land use survey conducted by the Planning Department on 8.4.2022
- (2) * 土地用途跟1992年5月14日勘測的土地用途一致
Indicates that the use is the same as that revealed by the land use survey conducted by the Planning Department on 14.5.1992
- (3) ^ 土地用途跟1992年5月14日勘測的土地用途有別
Indicates that the use is different from that revealed by the land use survey conducted by the Planning Department on 14.5.1992

平面圖 SITE PLAN

臨時私人游泳池的規劃許可續期（為期 3 年）
元朗牛潭尾上竹園丈量約份第104約地段第2158餘段
RENEWAL OF PLANNING APPROVAL
FOR TEMPORARY PRIVATE SWIMMING POOL
FOR A PERIOD OF 3 YEARS
LOT 2158 RP IN D.D. 104, SHEUNG CHUK YUEN,
NGAU TAM MEI, YUEN LONG

SCALE 1 : 1 000 比例尺

米 20 0 20 40 米
METRES

圖例 LEGEND

- 申請地點(界線只作識別用)
APPLICATION SITE
(BOUNDARY FOR IDENTIFICATION
PURPOSE ONLY)
- 鄉村式發展
VILLAGE TYPE DEVELOPMENT
- 住用構築物
RESIDENTIAL STRUCTURES
- 實地照片的觀景點
VIEWING POINT OF SITE PHOTO

規劃署
PLANNING
DEPARTMENT



參考編號
REFERENCE No.
A/YL-NTM/436

圖 PLAN
A-2



圖例 LEGEND



申請地點(界線只作識別用)
APPLICATION SITE
(BOUNDARY FOR IDENTIFICATION
PURPOSE ONLY)

本摘要圖於2022年4月11日擬備，所根據的資料為地政總署於2021年1月15日拍得的航攝照片編號 E127161C
EXTRACT PLAN PREPARED ON 11.4.2022
BASED ON AERIAL PHOTO No.
E127161C TAKEN ON 15.1.2021
BY LANDS DEPARTMENT

航攝照片 AERIAL PHOTO



臨時私人游泳池的規劃許可續期(為期 3 年)
元朗牛潭尾上竹園丈量約份第104約地段第2158餘段
RENEWAL OF PLANNING APPROVAL
FOR TEMPORARY PRIVATE SWIMMING POOL
FOR A PERIOD OF 3 YEARS
LOT 2158 RP IN D.D. 104, SHEUNG CHUK YUEN,
NGAU TAM MEI, YUEN LONG

規劃署
PLANNING
DEPARTMENT



參考編號
REFERENCE No.
A/YL-NTM/436

圖 PLAN
A-3

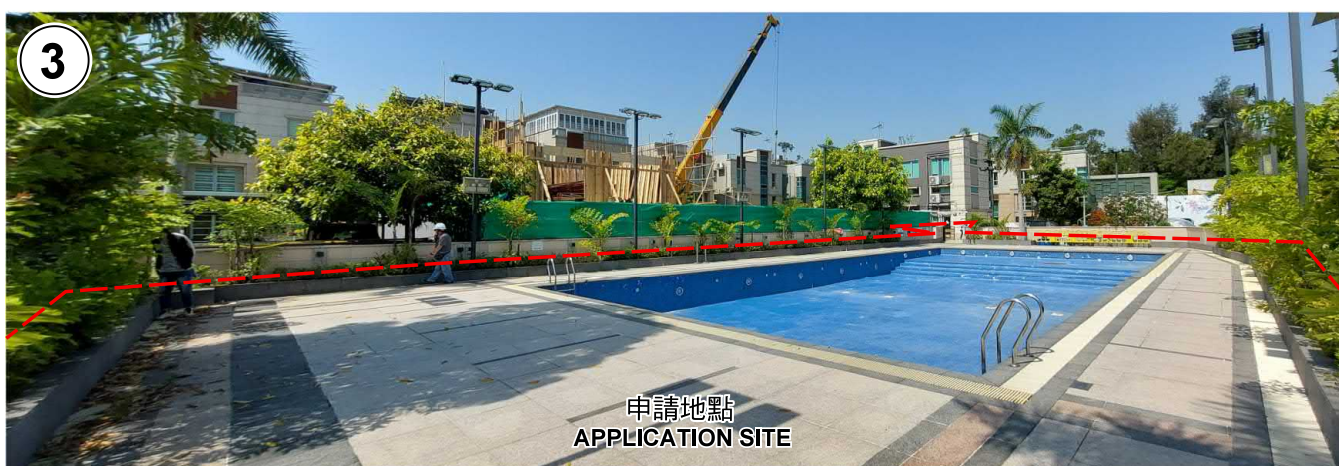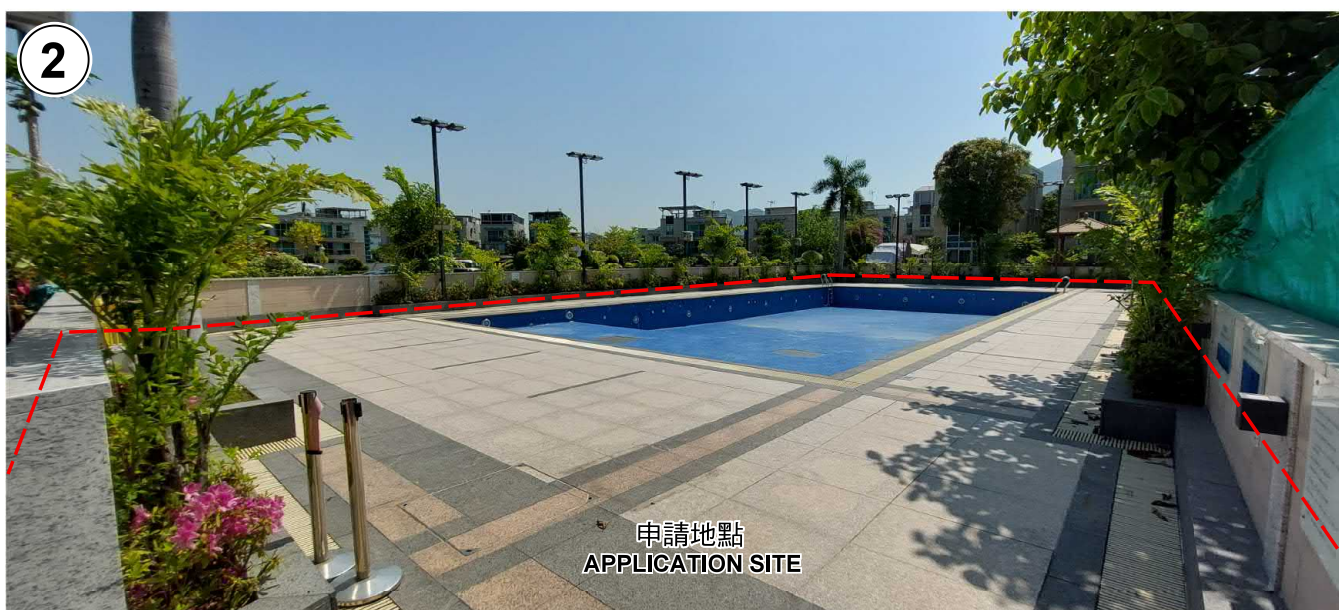

申請地點界線只作識別用 APPLICATION SITE BOUNDARY FOR IDENTIFICATION PURPOSE ONLY

實地照片 SITE PHOTOS

本圖於2022年4月13日擬備，所根據的資料為攝於2022年4月8日的實地照片
PLAN PREPARED ON 13.4.2022
BASED ON SITE PHOTOS
TAKEN ON 8.4.2022

臨時私人游泳池的規劃許可續期（為期 3 年）
元朗牛潭尾上竹園丈量約份第104約地段第2158餘段
RENEWAL OF PLANNING APPROVAL
FOR TEMPORARY PRIVATE SWIMMING POOL
FOR A PERIOD OF 3 YEARS
LOT 2158 RP IN D.D. 104, SHEUNG CHUK YUEN,
NGAU TAM MEI, YUEN LONG

規劃署
PLANNING
DEPARTMENT



參考編號
REFERENCE No.
A/YL-NTM/436

圖 PLAN
A-4