



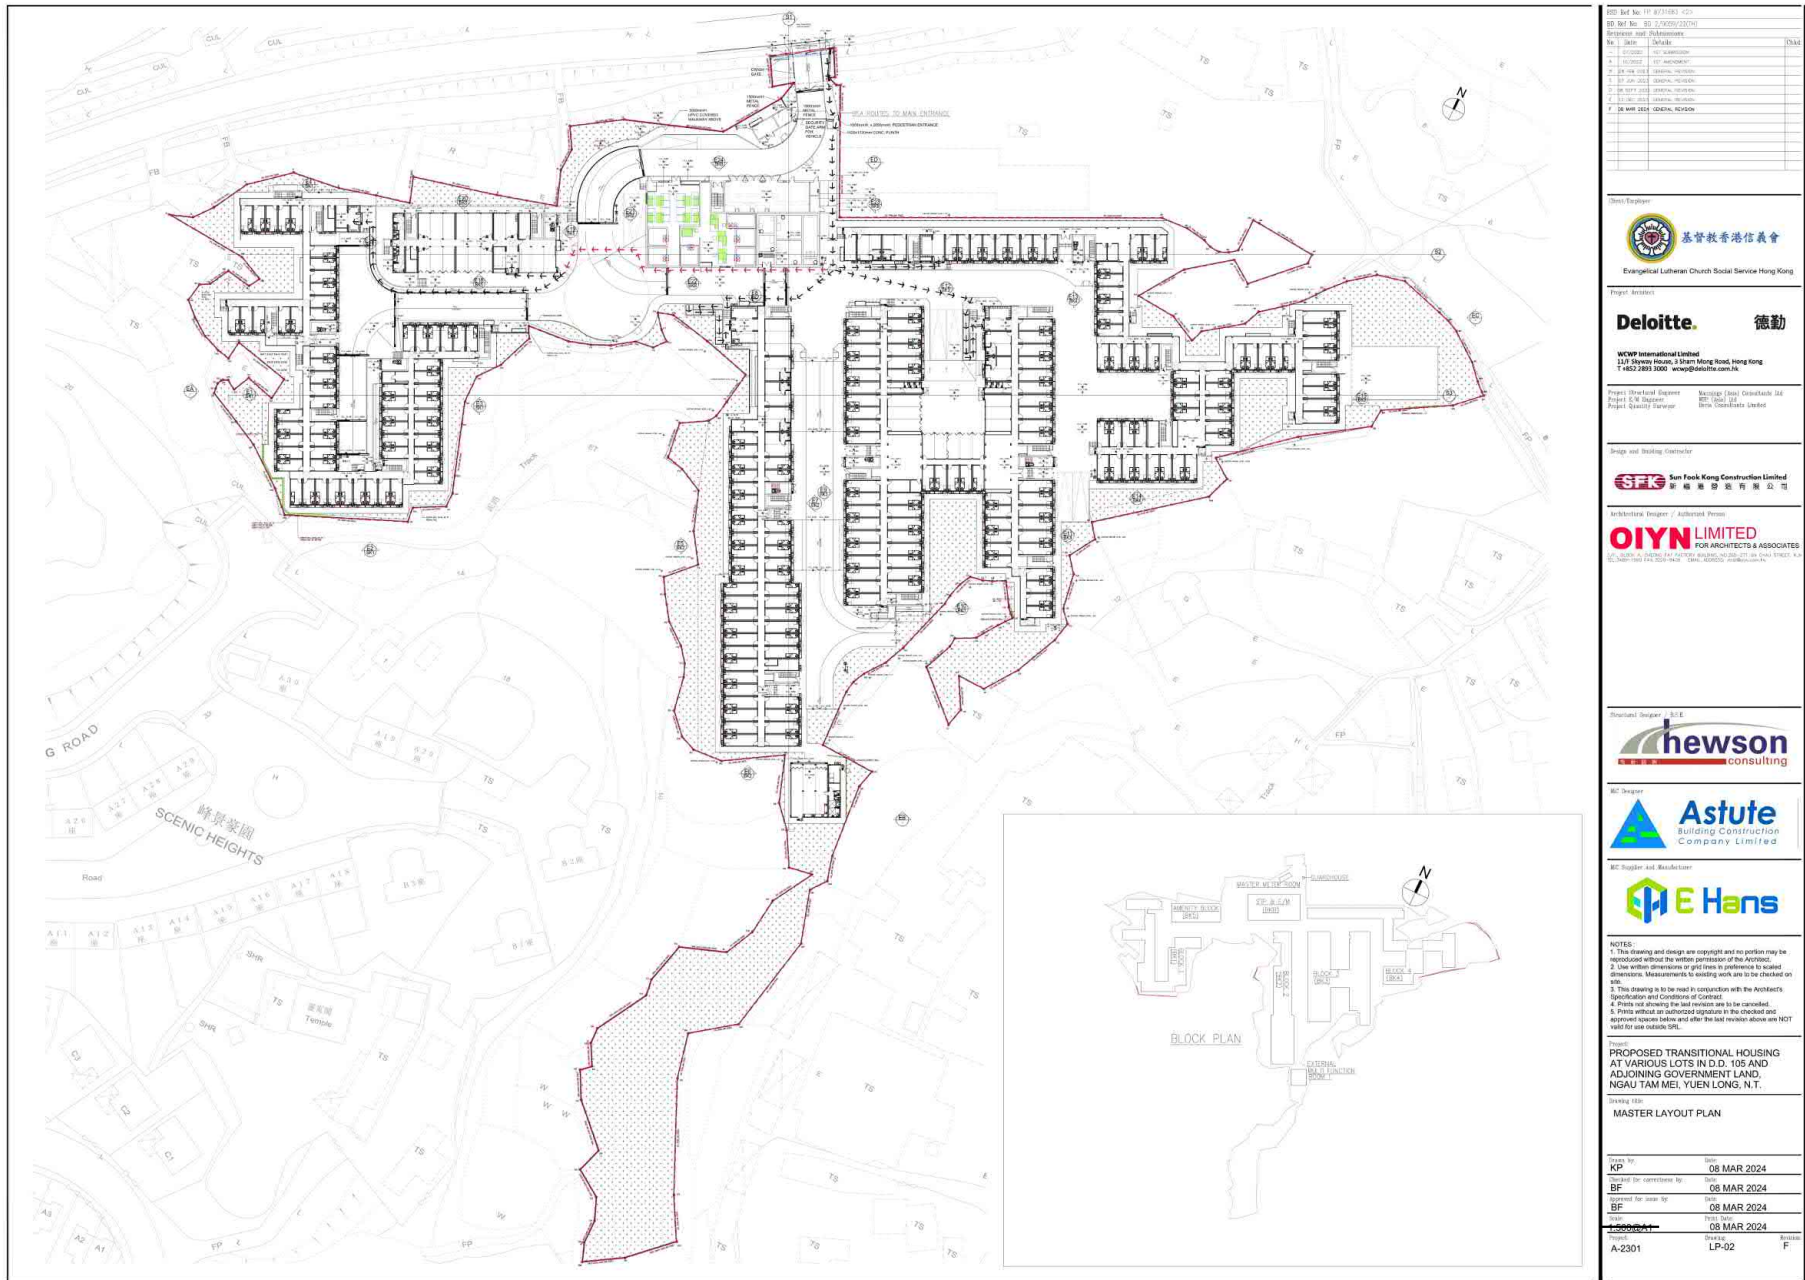

(摘錄自申請人於27. 3. 2024呈交的進一步資料)
(Extract from Applicant's Further
Information Submitted on 27.3.2024)

參考編號
REFERENCE No.
A/YL-NTM/471

繪圖
DRAWING
A - 1

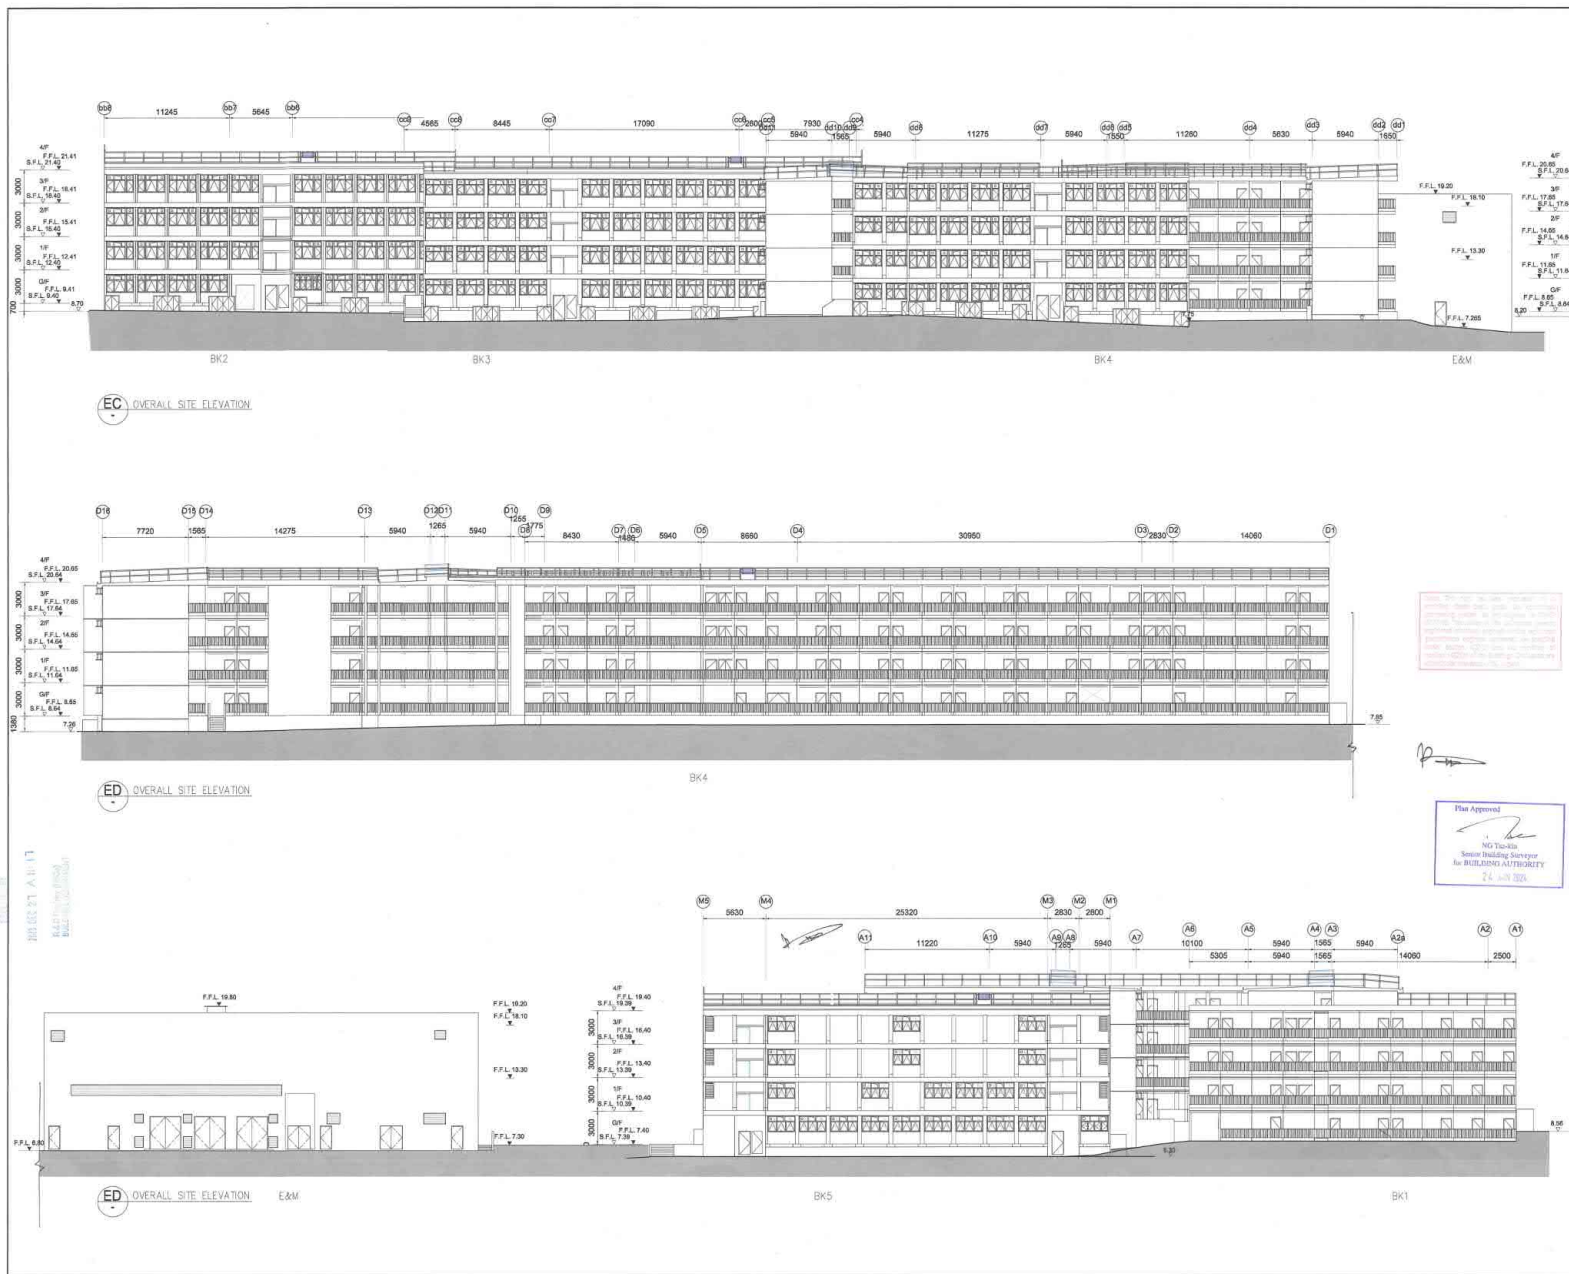

File Ref No: PR 8/1083 (2)

File Ref No: 61/1020/2020

REVISION AND SUBSEQUENT

No	Date	Details	Drawn
1	12 DEC 2023	1. REVISION	
2	12 DEC 2023	2. REVISION	
3	12 DEC 2023	3. REVISION	
100	12 DEC 2023	100. REVISION	

Client/Engineer



福音教香港信義會

Evangelical Lutheran Church Social Service Hong Kong

Project Architect



德勤

WCHP International Limited

11/7 Cheung House, 3 Sheen Mong Road, Hong Kong

T +852 2883 3000 wchp@deloitte.com.hk

Project Structural Engineer

Project Civil Engineer

Project Quantity Surveyor

Building (Arch) Consultants Ltd

NTL (Arch) Ltd

Borne Consultants Limited

Design and Building Contractor



Son Fook Hong Construction Limited

新福鴻建築有限公司

Architectural Designer / Authorized Person



OIYN LIMITED

FOR ARCHITECTS & ASSOCIATES


U1 : 50/51, A, 50/52, 51A, 50/53, 51B, 50/54, 51C, 50/55, 51D, 50/56, 51E, 50/57, 51F, 50/58, 51G, 50/59, 51H, 50/60, 51I, 50/61, 51J, 50/62, 51K, 50/63, 51L, 50/64, 51M, 50/65, 51N, 50/66, 51O, 50/67, 51P, 50/68, 51Q, 50/69, 51R, 50/70, 51S, 50/71, 51T, 50/72, 51U, 50/73, 51V, 50/74, 51W, 50/75, 51X, 50/76, 51Y, 50/77, 51Z, 50/78, 51AA, 50/79, 51AB, 50/80, 51AC, 50/81, 51AD, 50/82, 51AE, 50/83, 51AF, 50/84, 51AG, 50/85, 51AH, 50/86, 51AI, 50/87, 51AJ, 50/88, 51AK, 50/89, 51AL, 50/90, 51AM, 50/91, 51AN, 50/92, 51AO, 50/93, 51AP, 50/94, 51AQ, 50/95, 51AR, 50/96, 51AS, 50/97, 51AT, 50/98, 51AU, 50/99, 51AV, 50/100, 51AW, 50/101, 51AX, 50/102, 51AY, 50/103, 51AZ, 50/104, 51BA, 50/105, 51BB, 50/106, 51BC, 50/107, 51BD, 50/108, 51BE, 50/109, 51BF, 50/110, 51BG, 50/111, 51BH, 50/112, 51BI, 50/113, 51BJ, 50/114, 51BK, 50/115, 51BL, 50/116, 51BM, 50/117, 51BN, 50/118, 51BO, 50/119, 51BP, 50/120, 51BQ, 50/121, 51BR, 50/122, 51BS, 50/123, 51BT, 50/124, 51BU, 50/125, 51BV, 50/126, 51BW, 50/127, 51BX, 50/128, 51BY, 50/129, 51BZ, 50/130, 51CA, 50/131, 51CB, 50/132, 51CC, 50/133, 51CD, 50/134, 51CE, 50/135, 51CF, 50/136, 51CG, 50/137, 51CH, 50/138, 51CI, 50/139, 51CJ, 50/140, 51CK, 50/141, 51CL, 50/142, 51CM, 50/143, 51CN, 50/144, 51CO, 50/145, 51CP, 50/146, 51CQ, 50/147, 51CR, 50/148, 51CS, 50/149, 51CT, 50/150, 51CU, 50/151, 51CV, 50/152, 51CW, 50/153, 51CX, 50/154, 51CY, 50/155, 51CZ, 50/156, 51DA, 50/157, 51DB, 50/158, 51DC, 50/159, 51DD, 50/160, 51DE, 50/161, 51DF, 50/162, 51DG, 50/163, 51DH, 50/164, 51DI, 50/165, 51DJ, 50/166, 51DK, 50/167, 51DL, 50/168, 51DM, 50/169, 51DN, 50/170, 51DO, 50/171, 51DP, 50/172, 51DQ, 50/173, 51DR, 50/174, 51DS, 50/175, 51DT, 50/176, 51DU, 50/177, 51DV, 50/178, 51DW, 50/179, 51DX, 50/180, 51DY, 50/181, 51DZ, 50/182, 51EA, 50/183, 51EB, 50/184, 51EC, 50/185, 51ED, 50/186, 51EE, 50/187, 51EF, 50/188, 51EG, 50/189, 51EH, 50/190, 51EI, 50/191, 51EJ, 50/192, 51EK, 50/193, 51EL, 50/194, 51EO, 50/195, 51EP, 50/196, 51EQ, 50/197, 51ER, 50/198, 51ES, 50/199, 51ET, 50/200, 51EU, 50/201, 51EV, 50/202, 51EW, 50/203, 51EX, 50/204, 51EY, 50/205, 51EZ, 50/206, 51FA, 50/207, 51FB, 50/208, 51FC, 50/209, 51FD, 50/210, 51FE, 50/211, 51FF, 50/212, 51FG, 50/213, 51FH, 50/214, 51FI, 50/215, 51FJ, 50/216, 51FK, 50/217, 51FL, 50/218, 51FO, 50/219, 51FP, 50/220, 51FQ, 50/221, 51FR, 50/222, 51FS, 50/223, 51FT, 50/224, 51FU, 50/225, 51FV, 50/226, 51FW, 50/227, 51FX, 50/228, 51FY, 50/229, 51FZ, 50/230, 51GA, 50/231, 51GB, 50/232, 51GC, 50/233, 51GD, 50/234, 51GE, 50/235, 51GF, 50/236, 51GG, 50/237, 51GH, 50/238, 51GI, 50/239, 51GJ, 50/240, 51GK, 50/241, 51GL, 50/242, 51GM, 50/243, 51GN, 50/244, 51GO, 50/245, 51GP, 50/246, 51GQ, 50/247, 51GR, 50/248, 51GS, 50/249, 51GT, 50/250, 51GU, 50/251, 51GV, 50/252, 51GW, 50/253, 51GX, 50/254, 51GY, 50/255, 51GZ, 50/256, 51HA, 50/257, 51HB, 50/258, 51HC, 50/259, 51HD, 50/260, 51HE, 50/261, 51HF, 50/262, 51HG, 50/263, 51HH, 50/264, 51HI, 50/265, 51HJ, 50/266, 51HK, 50/267, 51HL, 50/268, 51HM, 50/269, 51HN, 50/270, 51HO, 50/271, 51HP, 50/272, 51HQ, 50/273, 51HR, 50/274, 51HS, 50/275, 51HT, 50/276, 51HU, 50/277, 51HV, 50/278, 51HW, 50/279, 51HX, 50/280, 51HY, 50/281, 51HZ, 50/282, 51IA, 50/283, 51IB, 50/284, 51IC, 50/285, 51ID, 50/286, 51IE, 50/287, 51IF, 50/288, 51IG, 50/289, 51IH, 50/290, 51II, 50/291, 51IJ, 50/292, 51IK, 50/293, 51IL, 50/294, 51IO, 50/295, 51IP, 50/296, 51IQ, 50/297, 51IR, 50/298, 51IS, 50/299, 51IT, 50/300, 51IU, 50/301, 51IV, 50/302, 51IW, 50/303, 51IX, 50/304, 51IY, 50/305, 51IZ, 50/306, 51JA, 50/307, 51JB, 50/308, 51JC, 50/309, 51JD, 50/310, 51JE, 50/311, 51JF, 50/312, 51JG, 50/313, 51JH, 50/314, 51JI, 50/315, 51JJ, 50/316, 51JK, 50/317, 51JL, 50/318, 51JO, 50/319, 51JP, 50/320, 51JQ, 50/321, 51JR, 50/322, 51JS, 50/323, 51JT, 50/324, 51JU, 50/325, 51JV, 50/326, 51JW, 50/327, 51JX, 50/328, 51JY, 50/329, 51JZ, 50/330, 51KA, 50/331, 51KB, 50/332, 51KC, 50/333, 51KD, 50/334, 51KE, 50/335, 51KF, 50/336, 51KG, 50/337, 51KH, 50/338, 51KI, 50/339, 51KJ, 50/340, 51KK, 50/341, 51KL, 50/342, 51KM, 50/343, 51KN, 50/344, 51KO, 50/345, 51KP, 50/346, 51KQ, 50/347, 51KR, 50/348, 51KS, 50/349, 51KT, 50/350, 51KU, 50/351, 51KV, 50/352, 51KW, 50/353, 51KX, 50/354, 51KY, 50/355, 51KZ, 50/356, 51LA, 50/357, 51LB, 50/358, 51LC, 50/359, 51LD, 50/360, 51LE, 50/361, 51LF, 50/362, 51LG, 50/363, 51LH, 50/364, 51LI, 50/365, 51LJ, 50/366, 51LK, 50/367, 51LL, 50/368, 51LO, 50/369, 51LP, 50/370, 51LQ, 50/371, 51LR, 50/372, 51LS, 50/373, 51LT, 50/374, 51LU, 50/375, 51LV, 50/376, 51LW, 50/377, 51LX, 50/378, 51LY, 50/379, 51LZ, 50/380, 51MA, 50/381, 51MB, 50/382, 51MC, 50/383, 51MD, 50/384, 51ME, 50/385, 51MF, 50/386, 51MG, 50/387, 51MH, 50/388, 51MI, 50/389, 51MJ, 50/390, 51MK, 50/391, 51ML, 50/392, 51MO, 50/393, 51MP, 50/394, 51MQ, 50/395, 51MR, 50/396, 51MS, 50/397, 51MT, 50/398, 51MU, 50/399, 51MV, 50/400, 51MW, 50/401, 51MX, 50/402, 51MY, 50/403, 51MZ, 50/404, 51NA, 50/405, 51NB, 50/406, 51NC, 50/407, 51ND, 50/408, 51NE, 50/409, 51NF, 50/410, 51NG, 50/411, 51NH, 50/412, 51NI, 50/413, 51NJ, 50/414, 51NK, 50/415, 51NL, 50/416, 51NO, 50/417, 51NP, 50/418, 51NQ, 50/419, 51NR, 50/420, 51NS, 50/421, 51NT, 50/422, 51NU, 50/423, 51NV, 50/424, 51NW, 50/425, 51NX, 50/426, 51NY, 50/427, 51NZ, 50/428, 51OA, 50/429, 51OB, 50/430, 51OC, 50/431, 51OD, 50/432, 51OE, 50/433, 51OF, 50/434, 51OG, 50/435, 51OH, 50/436, 51OI, 50/437, 51OJ, 50/438, 51OK, 50/439, 51OL, 50/440, 51OM, 50/441, 51ON, 50/442, 51OO, 50/443, 51OP, 50/444, 51OQ, 50/445, 51OR, 50/446, 51OS, 50/447, 51OT, 50/448, 51OU, 50/449, 51OV, 50/450, 51OW, 50/451, 51OX, 50/452, 51OY, 50/453, 51OZ, 50/454, 51PA, 50/455, 51PB, 50/456, 51PC, 50/457, 51PD, 50/458, 51PE, 50/459, 51PF, 50/460, 51PG, 50/461, 51PH, 50/462, 51PI, 50/463, 51PJ, 50/464, 51PK, 50/465, 51PL, 50/466, 51PO, 50/467, 51PP, 50/468, 51PQ, 50/469, 51PR, 50/470, 51PS, 50/471, 51PT, 50/472, 51PU, 50/473, 51PV, 50/474, 51PW, 50/475, 51PX, 50/476, 51PY, 50/477, 51PZ, 50/478, 51QA, 50/479, 51QB, 50/480, 51QC, 50/481, 51QD, 50/482, 51QE, 50/483, 51QF, 50/484, 51QG, 50/485, 51QH, 50/486, 51QI, 50/487, 51QJ, 50/488, 51QK, 50/489, 51QL, 50/490, 51QM, 50/491, 51QN, 50/492, 51QO, 50/493, 51QP, 50/494, 51QQ, 50/495, 51QR, 50/496, 51QS, 50/497, 51QT, 50/498, 51QU, 50/499, 51QV, 50/500, 51QW, 50/501, 51QX, 50/502, 51QY, 50/503, 51QZ, 50/504, 51RA, 50/505, 51RB, 50/506, 51RC, 50/507, 51RD, 50/508, 51RE, 50/509, 51RF, 50/510, 51RG, 50/511, 51RH, 50/512, 51RI, 50/513, 51RJ, 50/514, 51RK, 50/515, 51RL, 50/516, 51RO, 50/517, 51RP, 50/518, 51RQ, 50/519, 51RR, 50/520, 51RS, 50/521, 51RT, 50/522, 51RU, 50/523, 51RV, 50/524, 51RW, 50/525, 51RX, 50/526, 51RY, 50/527, 51RZ, 50/528, 51SA, 50/529, 51SB, 50/530, 51SC, 50/531, 51SD, 50/532, 51SE, 50/533, 51SF, 50/534, 51SG, 50/535, 51SH, 50/536, 51SI, 50/537, 51SJ, 50/538, 51SK, 50/539, 51SL, 50/540, 51SM, 50/541, 51SN, 50/542, 51SO, 50/543, 51SP, 50/544, 51SQ, 50/545, 51SR, 50/546, 51SS, 50/547, 51ST, 50/548, 51SU, 50/549, 51SV, 50/550, 51SW, 50/551, 51SX, 50/552, 51SY, 50/553, 51SZ, 50/554, 51TA, 50/555, 51TB, 50/556, 51TC, 50/557, 51TD, 50/558, 51TE, 50/559, 51TF, 50/560, 51TG, 50/561, 51TH, 50/562, 51TI, 50/563, 51TJ, 50/564, 51TK, 50/565, 51TL, 50/566, 51TO, 50/567, 51TP, 50/568, 51TQ, 50/569, 51TR, 50/570, 51TS, 50/571, 51TT, 50/572, 51TU, 50/573, 51TV, 50/574, 51TW, 50/575, 51TX, 50/576, 51TY, 50/577, 51TZ, 50/578, 51UA, 50/579, 51UB, 50/580, 51UC, 50/581, 51UD, 50/582, 51UE, 50/583, 51UF, 50/584, 51UG, 50/585, 51UH, 50/586, 51UI, 50/587, 51UJ, 50/588, 51UK, 50/589, 51UL, 50/590, 51UM, 50/591, 51UN, 50/592, 51UO, 50/593, 51UP, 50/594, 51UQ, 50/595, 51UR, 50/596, 51US, 50/597, 51UT, 50/598, 51UU, 50/599, 51UV, 50/600, 51UW, 50/601, 51UX, 50/602, 51UY, 50/603, 51UZ, 50/604, 51VA, 50/605, 51VB, 50/606, 51VC, 50/607, 51VD, 50/608, 51VE, 50/609, 51VF, 50/610, 51VG, 50/611, 51VH, 50/612, 51VI, 50/613, 51VJ, 50/614, 51VK, 50/615, 51VL, 50/616, 51VO, 50/617, 51VP, 50/618, 51VQ, 50/619, 51VR, 50/620, 51VS, 50/621, 51VT, 50/622, 51VU, 50/623, 51VV, 50/624, 51VW, 50/625, 51VX, 50/626, 51VY, 50/627, 51VZ, 50/628, 51WA, 50/629, 51WB, 50/630, 51WC, 50/631, 51WD, 50/632, 51WE, 50/633, 51WF, 50/634, 51WG, 50/635, 51WH, 50/636, 51WI, 50/637, 51WJ, 50/638, 51WK, 50/639, 51WL, 50/640, 51WM, 50/641, 51WN, 50/642, 51WO, 50/643, 51WP, 50/644, 51WQ, 50/645, 51WR, 50/646, 51WS, 50/647, 51WT, 50/648, 51WU, 50/649, 51WV, 50/650, 51WW, 50/651, 51WX, 50/652, 51WY, 50/653, 51WZ, 50/654, 51XA, 50/655, 51XB, 50/656, 51XC, 50/657, 51XD, 50/658, 51XE, 50/659, 51XF, 50/660, 51XG, 50/661, 51XH, 50/662, 51XI, 50/663, 51XJ, 50/664, 51XK, 50/665, 51XL, 50/666, 51XO, 50/667, 51XP, 50/668, 51XQ, 50/669, 51XR, 50/670, 51XS,

(摘錄自申請人於27. 3. 2024呈交的進一步資料)
(Extract from Applicant's Further
Information Submitted on 27.3.2024)

參考編號
REFERENCE No.
A/YL-NTM/471

繪圖
DRAWING
A - 2b

FLAT LAYOUT AND DOMESTIC UFA/UFS DIAGRAM (1:100)

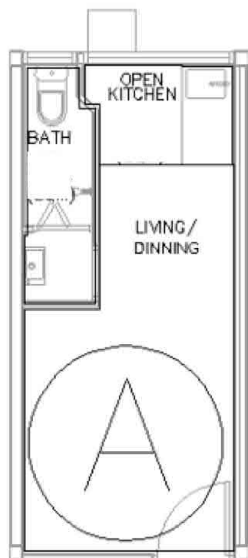

LAYOUT FOR UNIT A

GFA: 16.632 sqm



LAYOUT FOR UNIT B

GFA: 21.616 sqm



LAYOUT FOR UNIT C

GFA: 33.353 sqm

REVISIONS AND APPROVALS		
No.	Date	Details
1	12/12/2023	1st SUBMITTAL
2	12/12/2023	1st AMENDMENT
3	12/12/2023	2nd SUBMITTAL
4	12/12/2023	2nd AMENDMENT
5	12/12/2023	3rd SUBMITTAL
6	12/12/2023	3rd AMENDMENT
7	12/12/2023	4th SUBMITTAL
8	12/12/2023	4th AMENDMENT
9	12/12/2023	5th SUBMITTAL
10	12/12/2023	5th AMENDMENT

Client/Supplier




Project Architect



WSP International Limited
11/F, 118 Wing Lok Street, Hong Kong
T: +852 2881 8000 www.wsp.com.hk

Project Structural Engineer: WSP (Hong Kong) Limited
Project Quality Services: WSP (Hong Kong) Limited

Design and Building Contractor

 

Architectural Designer / Architect Firm



Structural Designer / S.A.E.



M.C. Designer



M.C. Supplier and Manufacturer



NOTES:
1. This drawing and design are copyright and no portion may be reproduced without the written permission of the Architect.
2. Use written dimensions or grid lines in preference to scaled dimensions. Measurements to building work are to be indicated on site.
3. This drawing is to be read in conjunction with the Architect's Specification and Conditions of Contract.
4. Plans not showing the last revision are to be cancelled.
5. Prints without an authorized signature in the checked and approved spaces below and after the last revision above are NOT valid for use outside SBL.

Project:
PROPOSED TRANSITIONAL HOUSING
AT VARIOUS LOTS IN D.D. 105 AND
ADJOINING GOVERNMENT LAND,
NGAU TAM MEI, YUEN LONG, N.T.

Working Title:


DOMESTIC UNIT FLOOR PLANS

Drawn by:	Drawn:
KP	12 DEC 2023
Checked for correctness by:	Check:
BF	12 DEC 2023
Approved for issue by:	Sign:
BF	12 DEC 2023
AS SHOWN	12 DEC 2023
Project:	Revision:
A-2301	LP-03
	D

(摘錄自申請人於27. 3. 2024呈交的進一步資料)
(Extract from Applicant's Further
Information Submitted on 27.3.2024)

參考編號
REFERENCE No.
A/YL-NTM/471

繪圖
DRAWING
A - 3

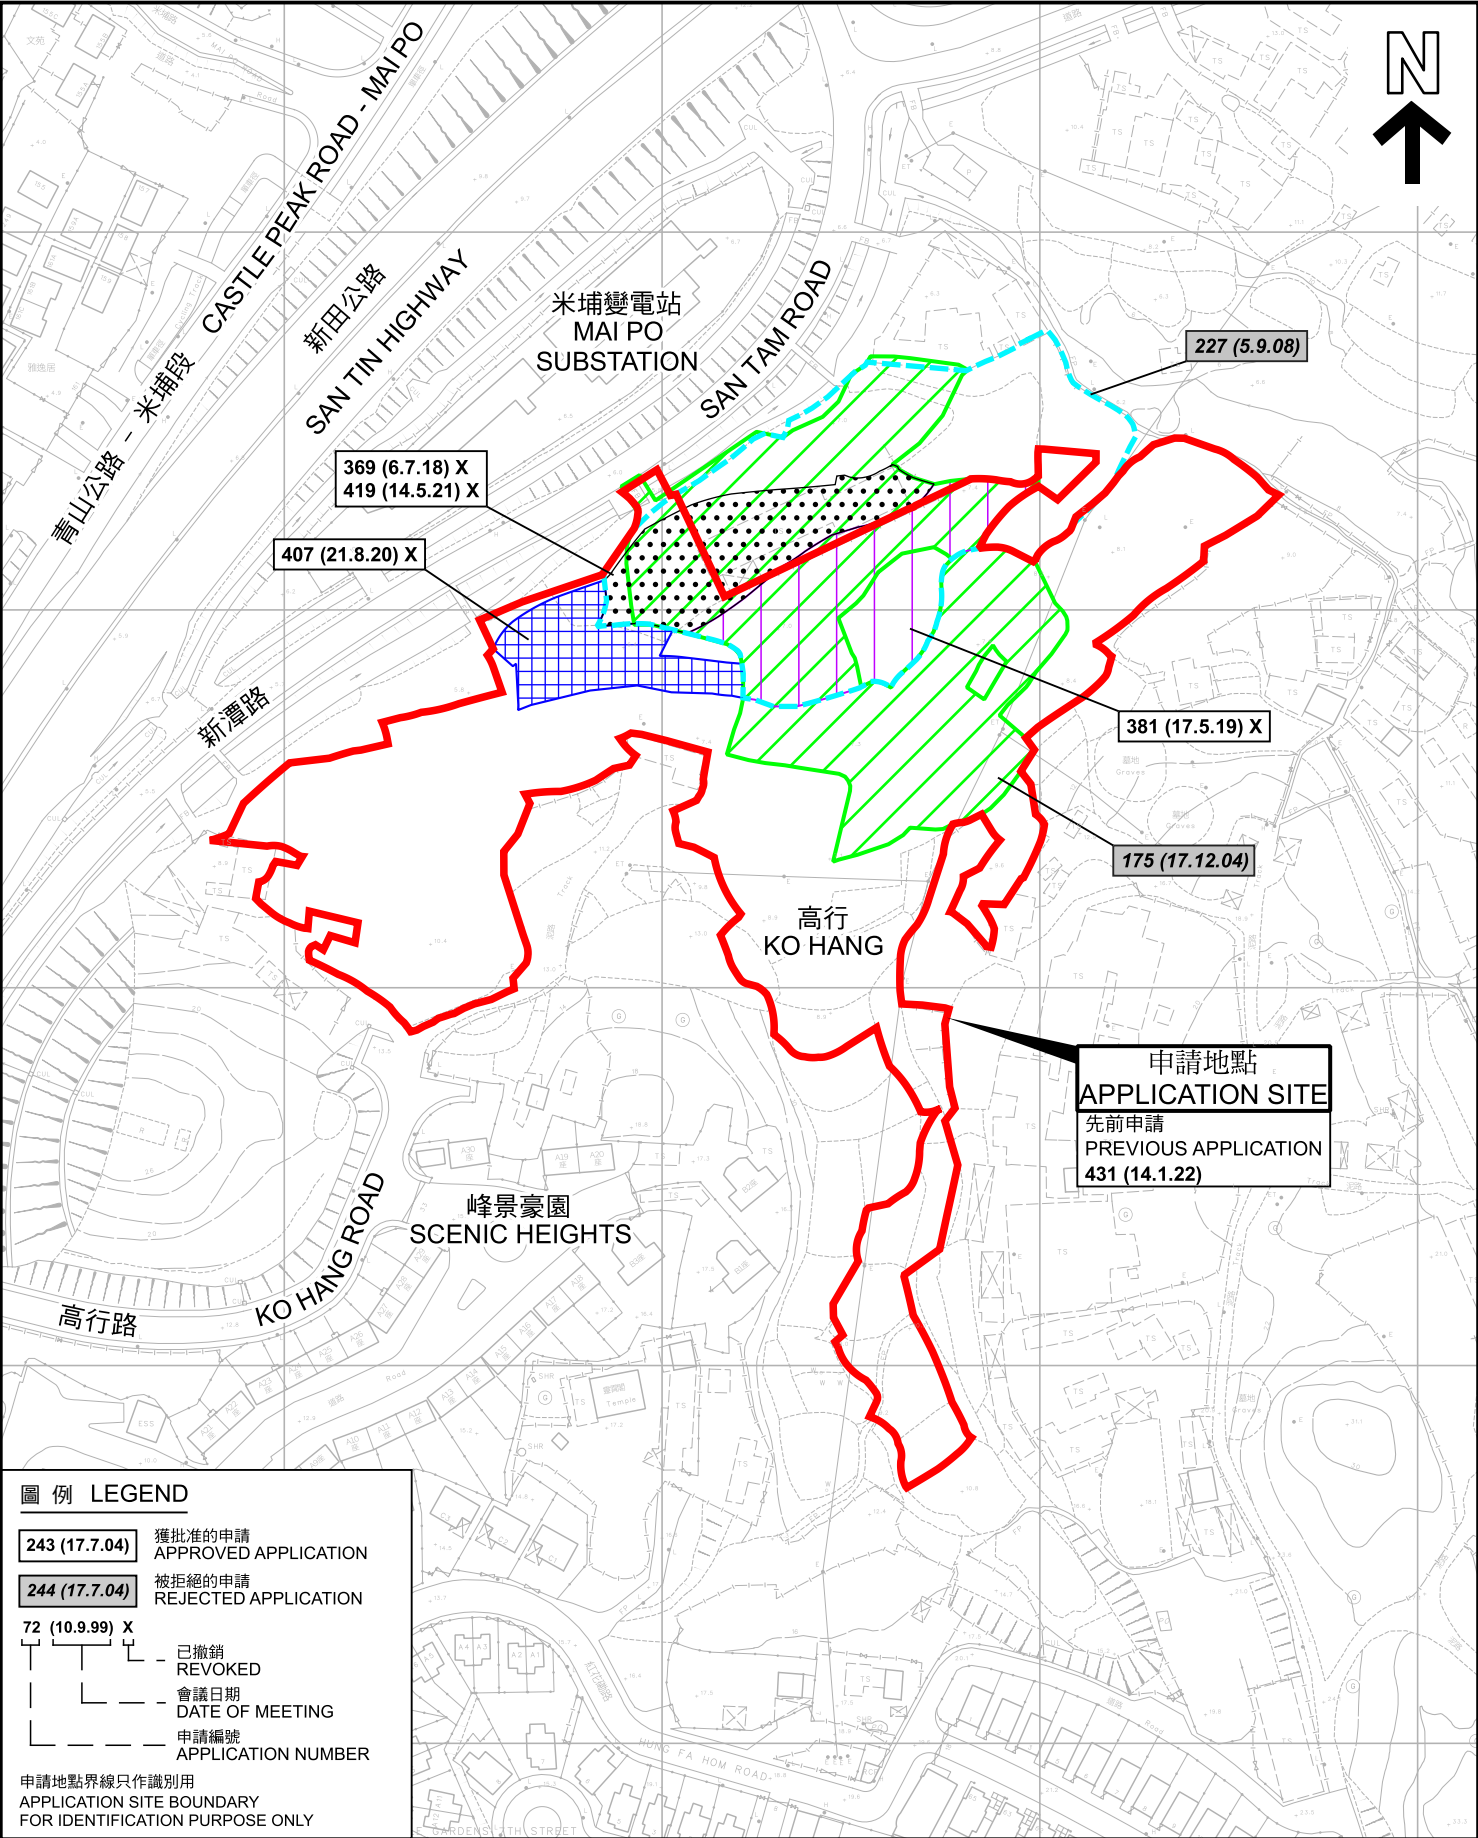

圖例 LEGEND

243 (17.7.04) 獲批准的申請
APPROVED APPLICATION

244 (17.7.04) 被拒絕的申請
REJECTED APPLICATION

72 (10.9.99) X
已撤銷
REVOKED


—— 會議日期
DATE OF MEETING

—— 申請編號
APPLICATION NUMBER

申請地點界線只作識別用
APPLICATION SITE BOUNDARY
FOR IDENTIFICATION PURPOSE ONLY

先前申請圖 PREVIOUS APPLICATION PLAN

臨時過渡性房屋發展連附屬設施的規劃許可續期（為期3年）
元朗牛潭尾丈量約份第105約多個地段和毗連政府土地
RENEWAL OF PLANNING APPROVAL FOR TEMPORARY TRANSITIONAL
HOUSING WITH ANCILLARY FACILITIES FOR A PERIOD OF 3 YEARS
VARIOUS LOTS IN D.D. 105 AND ADJOINING GOVERNMENT LAND,
NGAU TAM MEI, YUEN LONG

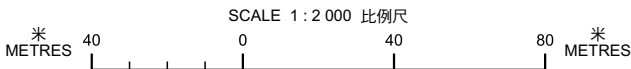


規 劃 署
PLANNING
DEPARTMENT



參考編號
REFERENCE No.
A/YL-NTM/471

圖 PLAN
A-1b

本摘要圖於2024年3月11日擬備，
所根據的資料為測量圖編號
2-SE-12A 及 12C
EXTRACT PLAN PREPARED ON 11.3.2024
BASED ON SURVEY SHEETS No.
2-SE-12A & 12C

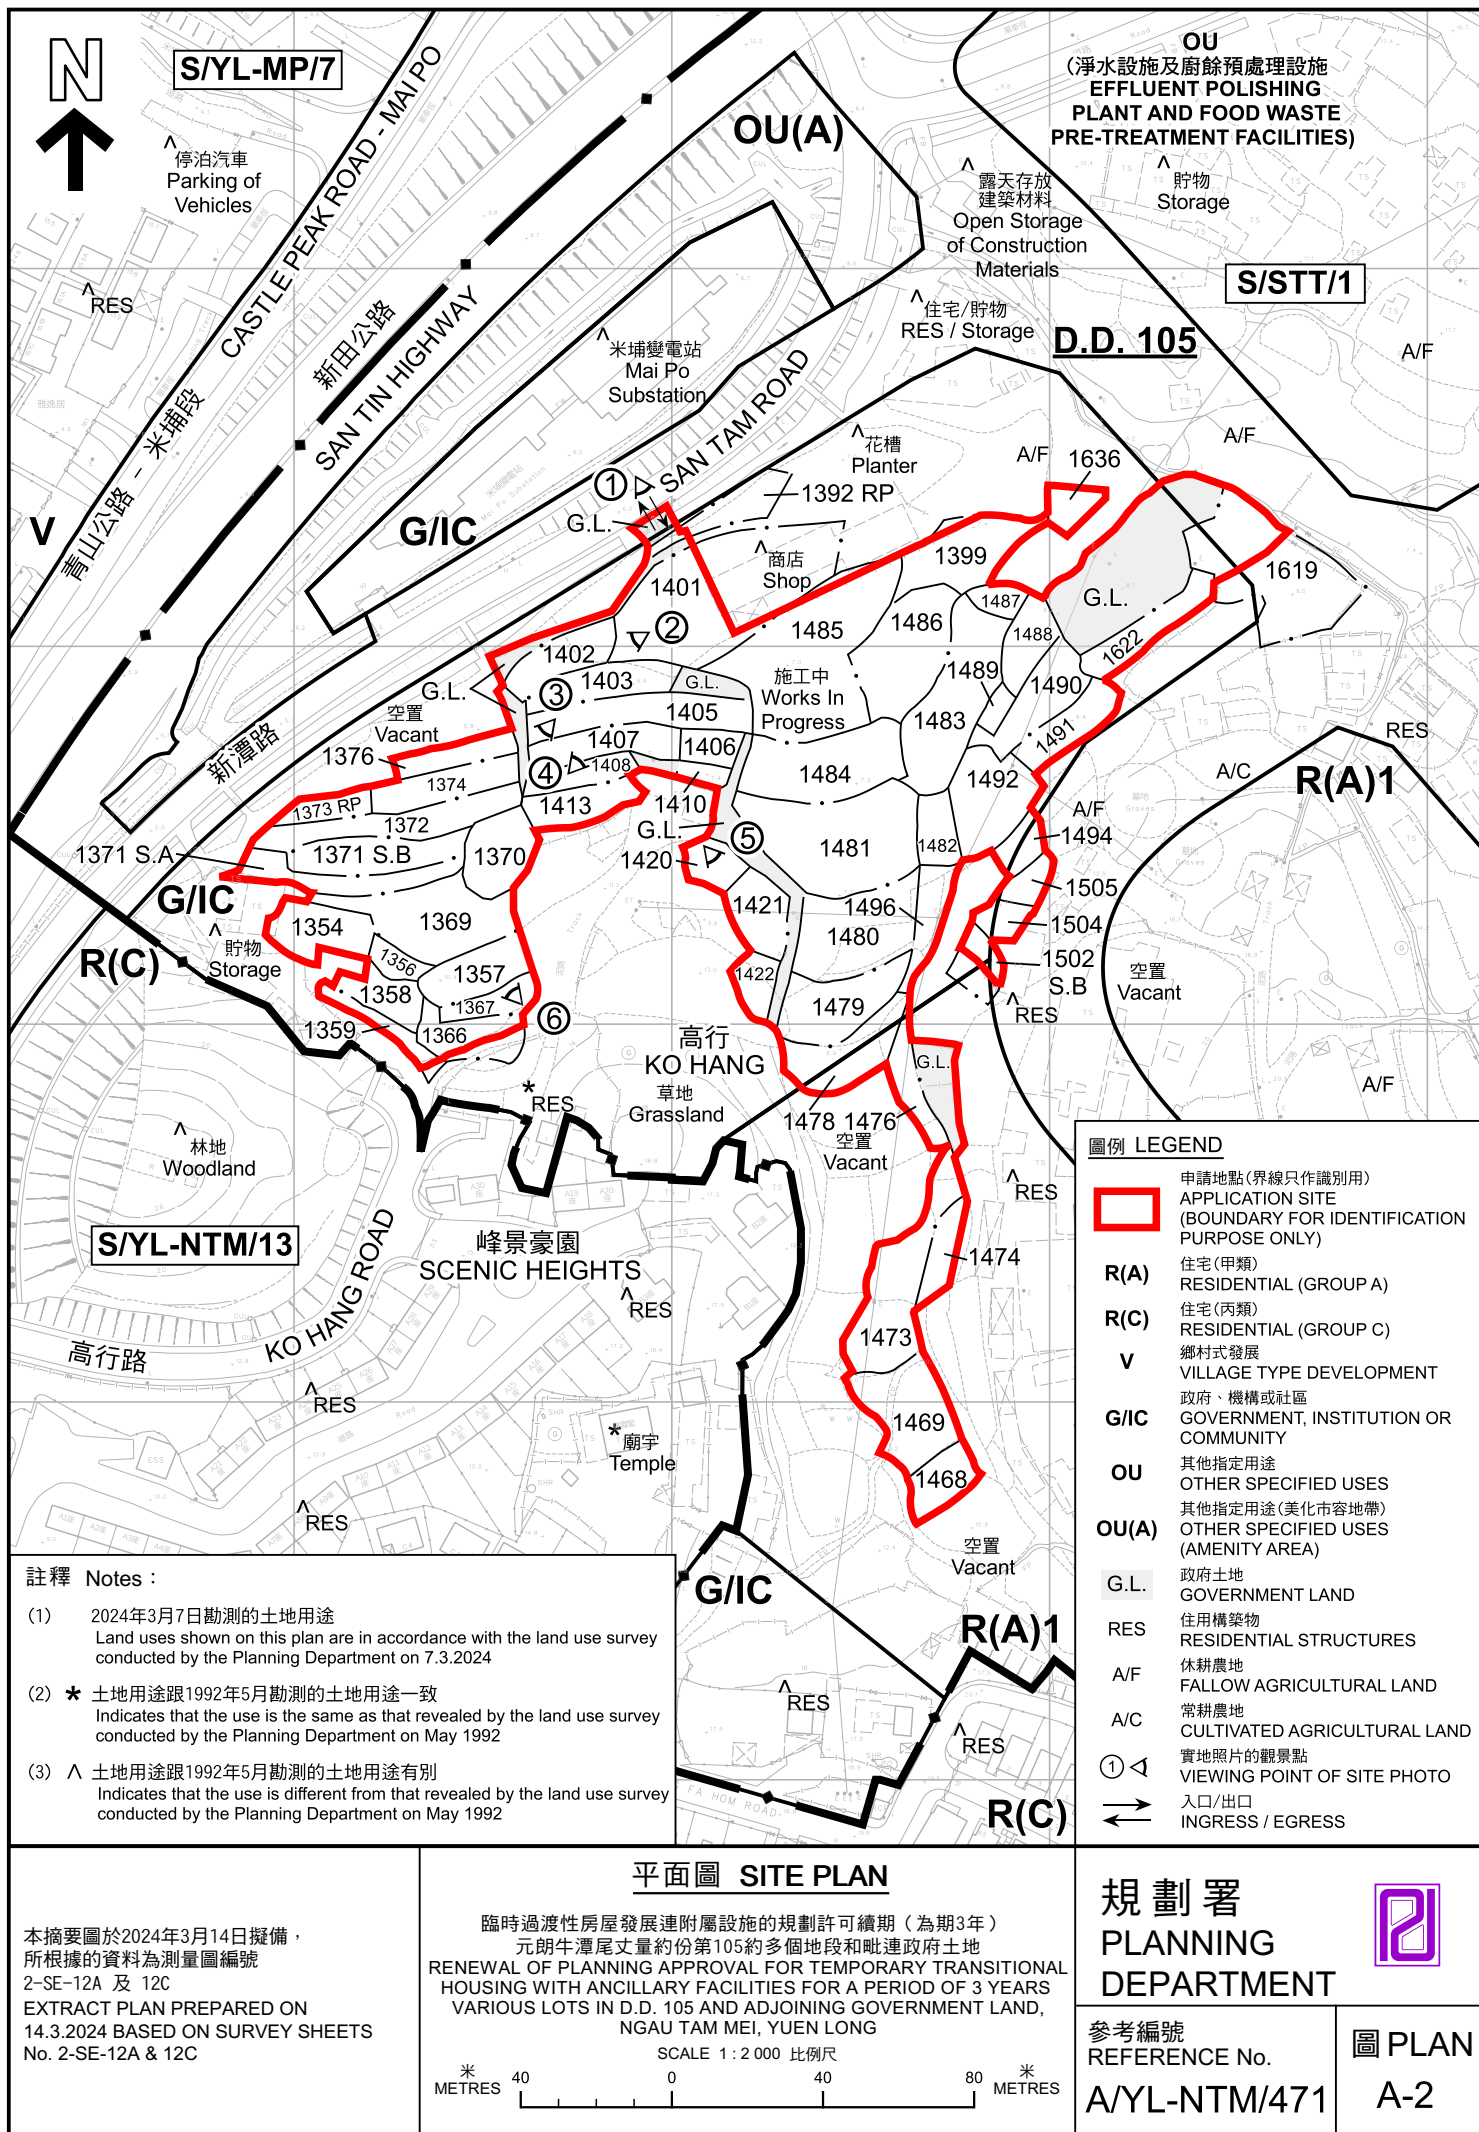

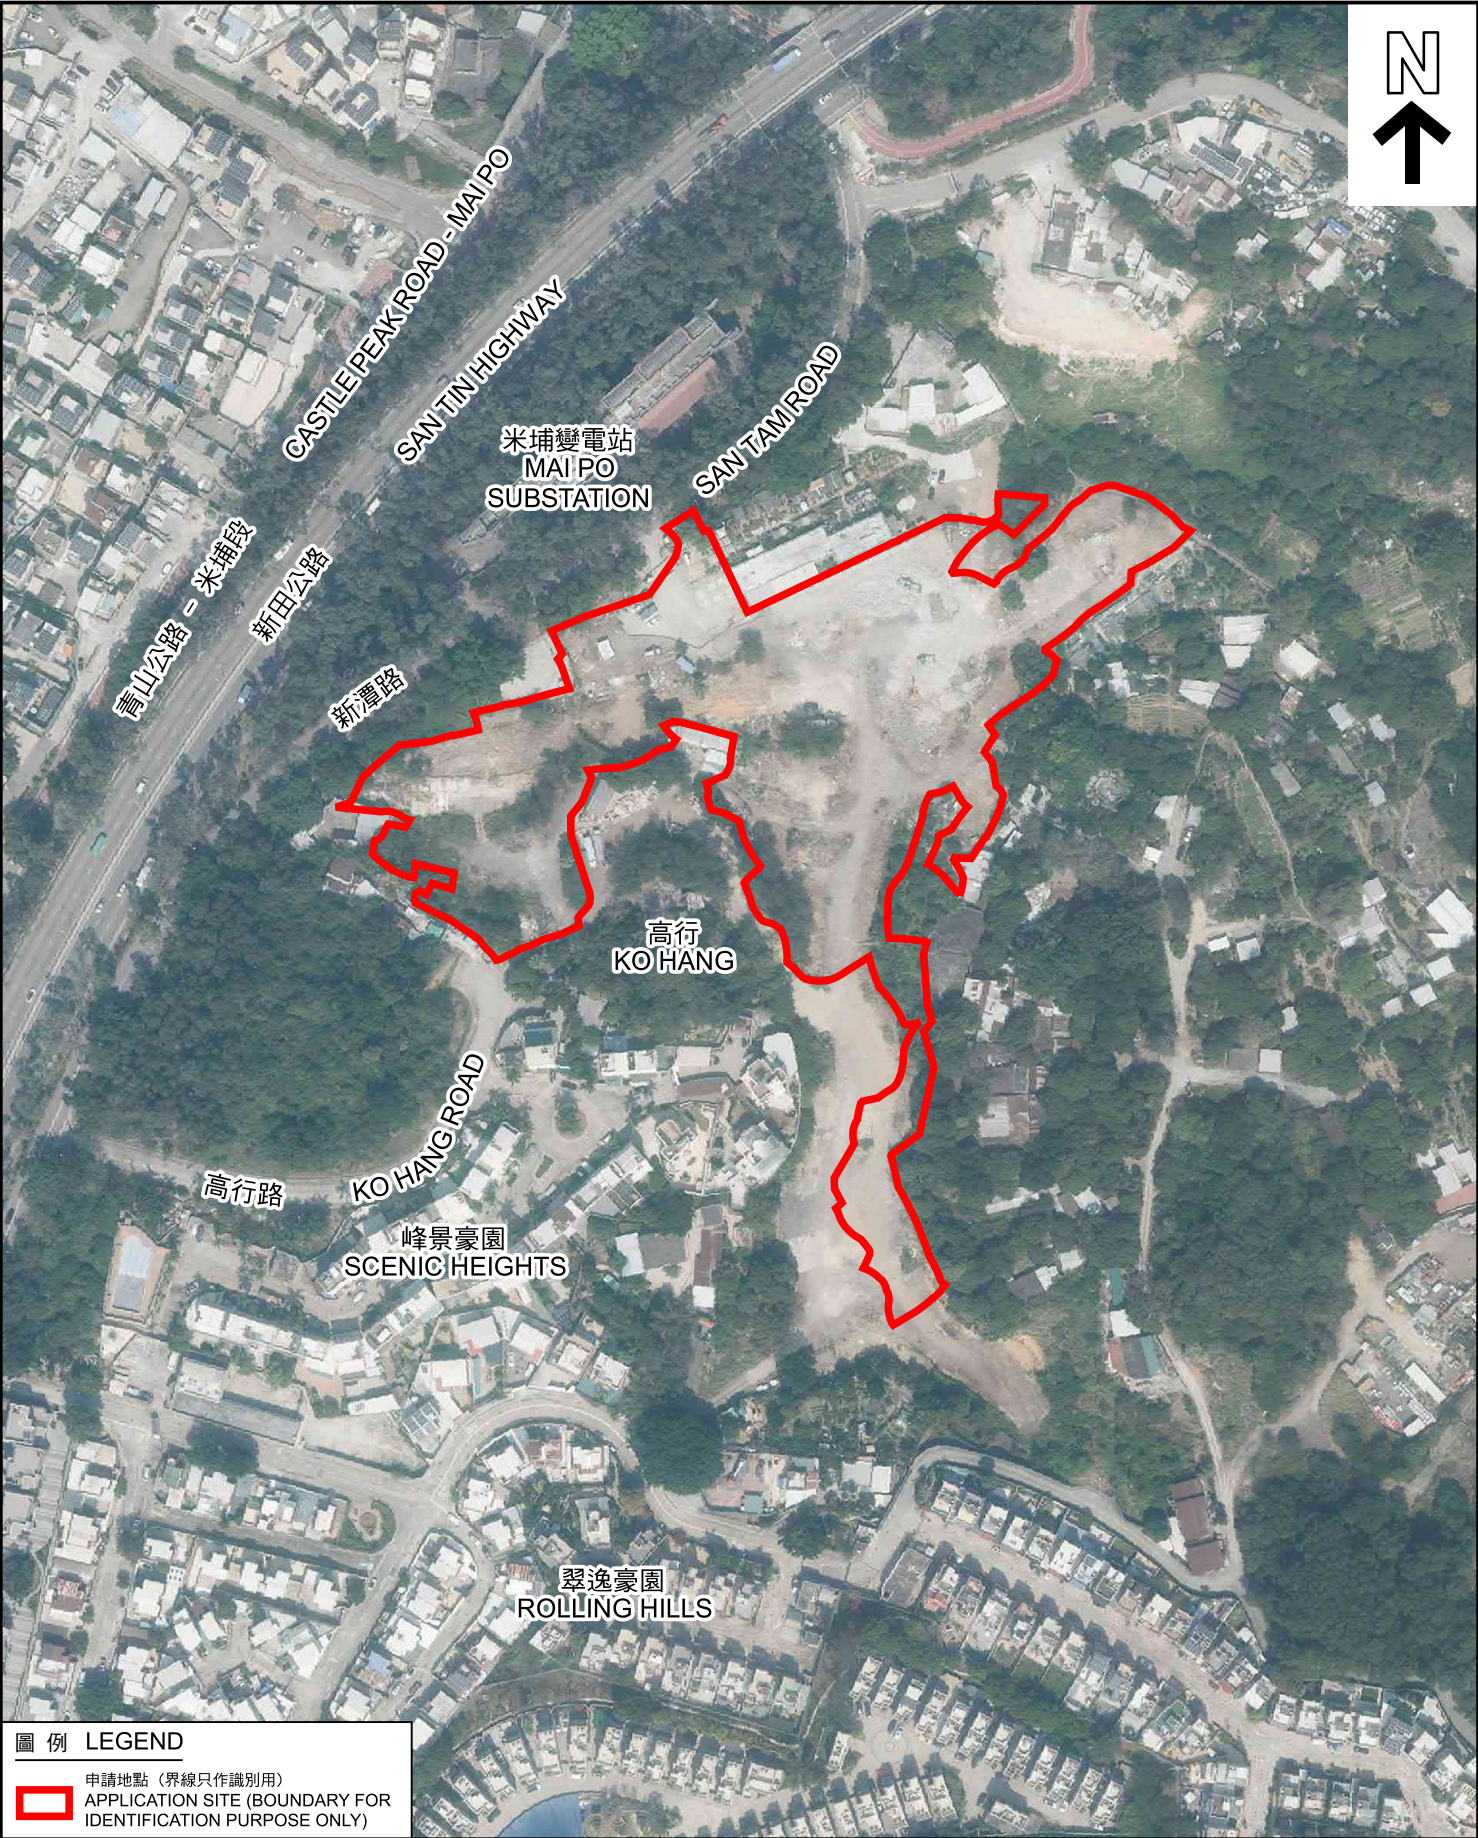


圖 例 LEGEND

 申請地點（界線只作識別用）
APPLICATION SITE (BOUNDARY FOR IDENTIFICATION PURPOSE ONLY)

本摘要圖於2024年3月11日擬備，所根據的資料為地政總署於2023年2月23日拍得的航攝照片編號E186387C
EXTRACT PLAN PREPARED ON 11.3.2024 BASED ON AERIAL PHOTO No. E186387C TAKEN ON 23.2.2023 BY LANDS DEPARTMENT

航攝照片 AERIAL PHOTO

臨時過渡性房屋發展連附屬設施的規劃許可續期（為期3年）
元朗牛潭尾丈量約份第105約多個地段和毗連政府土地
RENEWAL OF PLANNING APPROVAL FOR TEMPORARY TRANSITIONAL HOUSING WITH ANCILLARY FACILITIES FOR A PERIOD OF 3 YEARS
VARIOUS LOTS IN D.D. 105 AND ADJOINING GOVERNMENT LAND, NGAU TAM MEI, YUEN LONG

規 劃 署
PLANNING
DEPARTMENT

參考編號
REFERENCE No.
A/YL-NTM/471

圖 PLAN
A-3



1

申請地點
APPLICATION SITE



2

申請地點
APPLICATION SITE



3

申請地點
APPLICATION SITE



申請地點界線只作識別用 APPLICATION SITE BOUNDARY FOR IDENTIFICATION PURPOSE ONLY

實地照片 SITE PHOTOS

本圖於2024年3月11日擬備，所根據的資料為攝於2024年3月7日的實地照片
PLAN PREPARED ON 11.3.2024
BASED ON SITE PHOTOS
TAKEN ON 7.3.2024

臨時過渡性房屋發展連附屬設施的規劃許可續期（為期3年）
元朗牛潭尾丈量約份第105約多個地段和毗連政府土地
RENEWAL OF PLANNING APPROVAL FOR TEMPORARY TRANSITIONAL
HOUSING WITH ANCILLARY FACILITIES FOR A PERIOD OF 3 YEARS
VARIOUS LOTS IN D.D. 105 AND ADJOINING GOVERNMENT LAND,
NGAU TAM MEI, YUEN LONG

規劃署
PLANNING
DEPARTMENT



參考編號
REFERENCE No.
A/YL-NTM/471

圖 PLAN
A-4a



申請地點界線只作識別用 APPLICATION SITE BOUNDARY FOR IDENTIFICATION PURPOSE ONLY

實地照片 SITE PHOTOS

本圖於2024年3月11日擬備，所根據的資料為攝於2024年3月7日的實地照片
PLAN PREPARED ON 11.3.2024
BASED ON SITE PHOTOS
TAKEN ON 7.3.2024

臨時過渡性房屋發展連附屬設施的規劃許可續期（為期3年）
元朗牛潭尾丈量約份第105約多個地段和毗連政府土地
RENEWAL OF PLANNING APPROVAL FOR TEMPORARY TRANSITIONAL
HOUSING WITH ANCILLARY FACILITIES FOR A PERIOD OF 3 YEARS
VARIOUS LOTS IN D.D. 105 AND ADJOINING GOVERNMENT LAND,
NGAU TAM MEI, YUEN LONG

規劃署
PLANNING
DEPARTMENT



參考編號
REFERENCE No.
A/YL-NTM/471

圖 PLAN
A-4b