


地政總署測繪處 Survey and Mapping Office, Lands Department

比例尺 SCALE 1:1 000

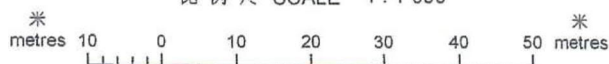

Locality :Yuen Long

Lot Index Plan No. : KD0851112012

District Survey Office :Kowloon

Date : 23-Nov-2012

Reference No. : 2-SE-13A

本圖則乃地段索引圖的複本，顯示地段界線的大概位置，包括根據政府地、臨時政府撥地、短期租約及政府土地租用牌照而臨時佔用土地的位置。臨時佔用土地的情況可憑藉短期通知出現或終止，因此應向有關的分地政專員核證。本圖則所示的資料必須透過實地測量予以核實。當有更新的地段證據時，地段索引圖可能會被修訂而無須事先通知。


This plan is a copy of the lot index plan showing the approximate location of boundaries, including the temporary occupation of land under Government Land Allocations, Temporary Government Land Allocations, Short Term Tenancies or Government Land Licences. The temporary occupation of land may be created

For Identification Only

(摘錄自申請人於 1.3.2024 呈交的申請書)
(Extract from Applicant's
Submission of 1.3.2024)

參考編號
REFERENCE No.
A/YL-NTM/472

繪圖
DRAWING
A - 1

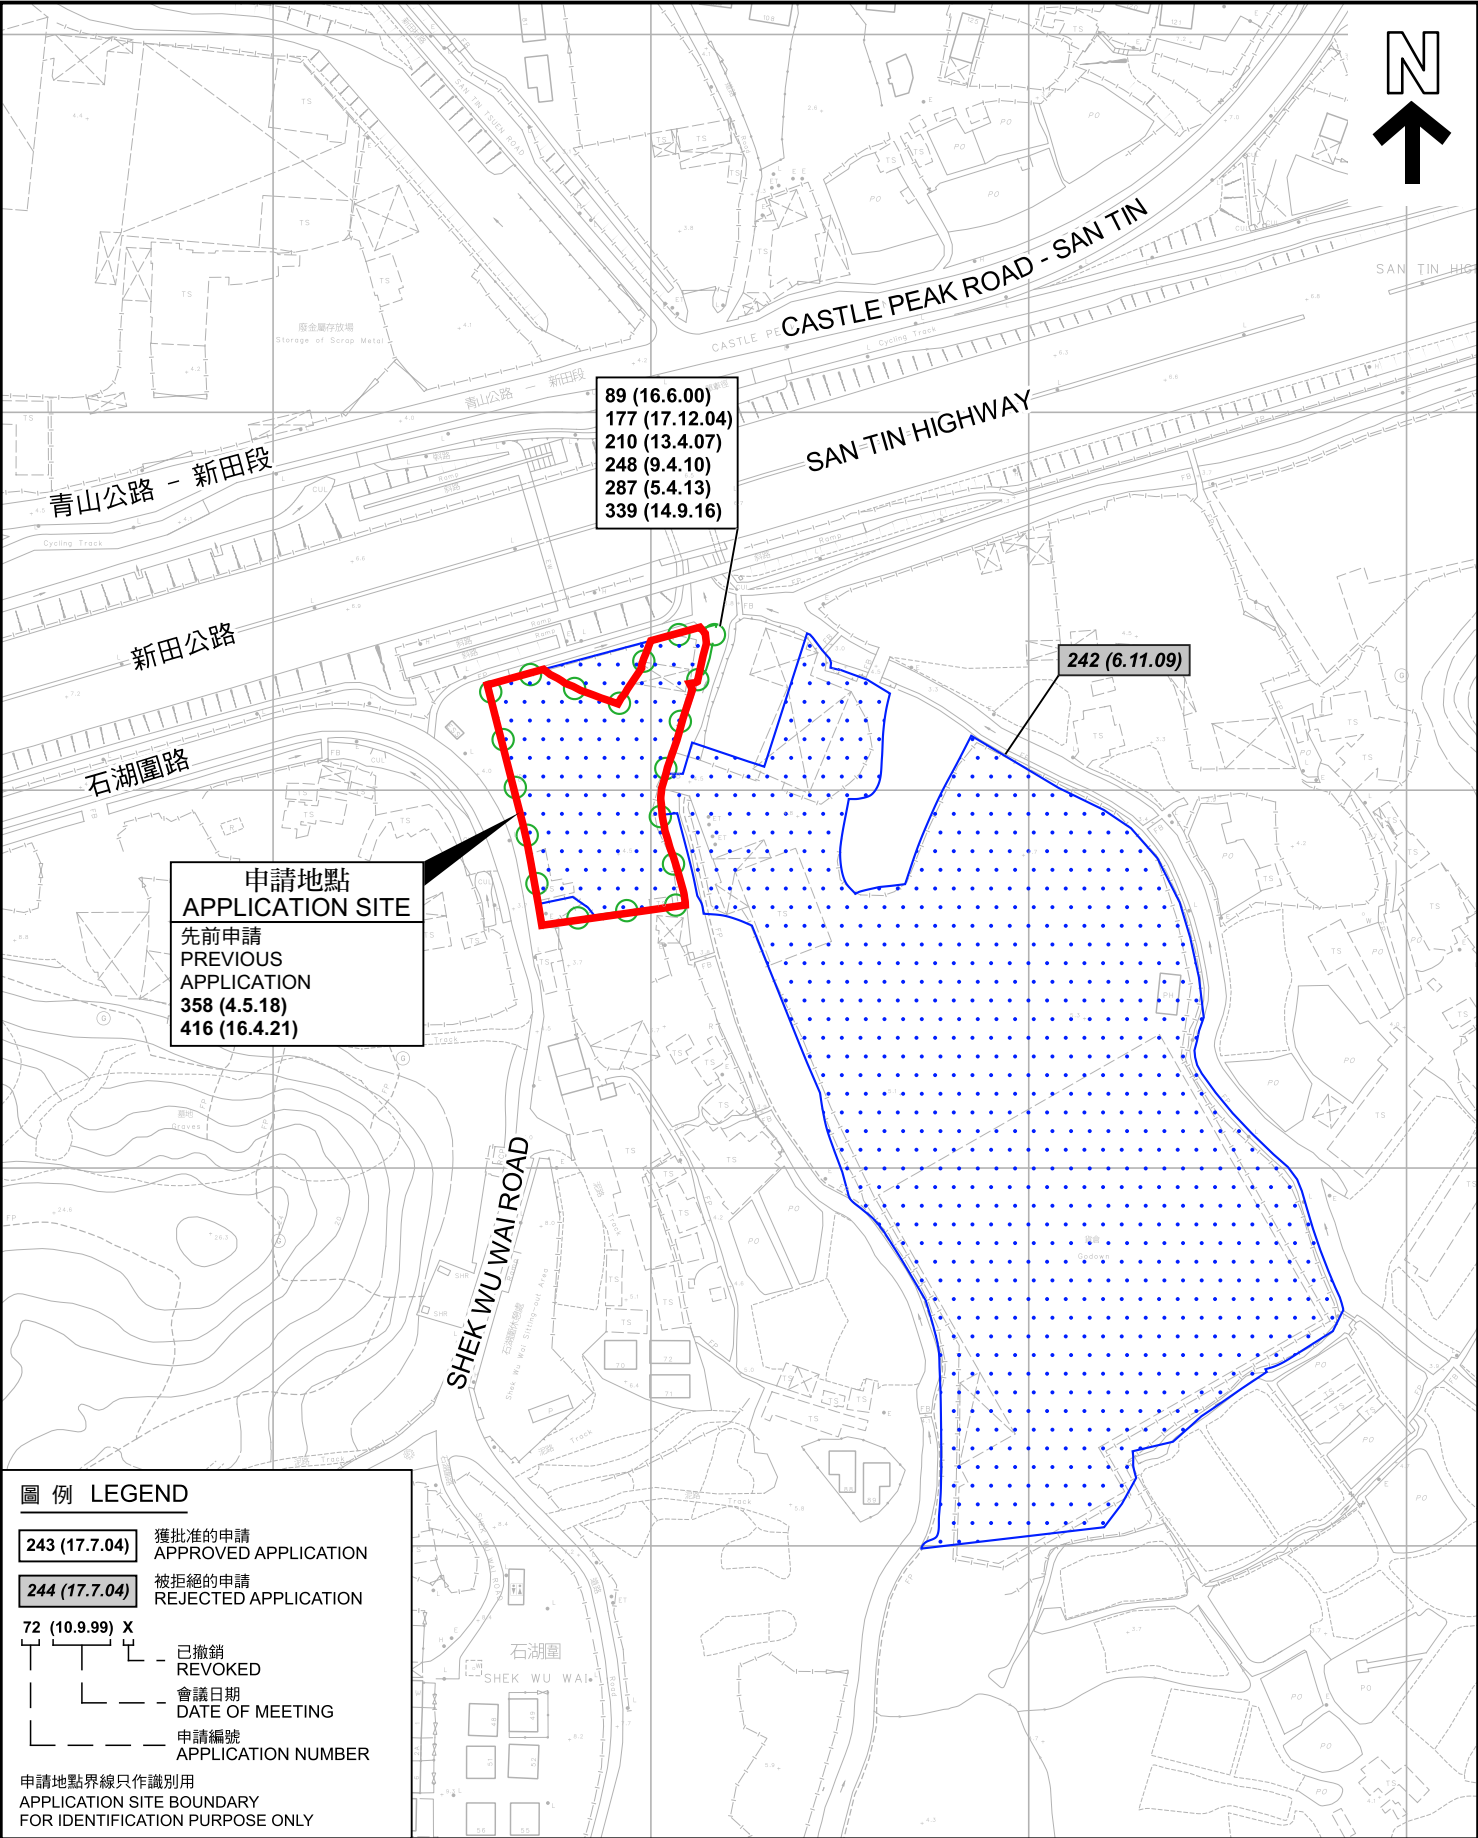

本摘要圖於2024年4月9日擬備，
所根據的資料為測量圖編號
2-SE-7D、8C、12B 及 13A
EXTRACT PLAN PREPARED ON 9.4.2024
BASED ON SURVEY SHEETS No.
2-SE-7D, 8C, 12B & 13A

先前申請圖 PREVIOUS APPLICATION PLAN

臨時公眾停車場(私家車及貨櫃車)、汽車修車工場、
露天存放建築材料及附屬辦公室的規劃許可續期(為期3年)
元朗牛潭尾丈量約份第102約多個地段及
丈量約份第105約多個地段和毗連政府土地
RENEWAL OF PLANNING APPROVAL FOR TEMPORARY PUBLIC VEHICLE PARK
(PRIVATE CARS AND CONTAINER VEHICLES), VEHICLE REPAIR WORKSHOP,
OPEN STORAGE OF CONSTRUCTION MATERIALS AND
ANCILLARY OFFICES FOR A PERIOD OF 3 YEARS
VARIOUS LOTS IN D.D.102 AND D.D.105 AND ADJOINING GOVERNMENT LAND,
NGAU TAM MEI, YUEN LONG
SCALE 1 : 2 000 比例尺

米 40 0 40 80 米
METRES

**規劃署
PLANNING
DEPARTMENT**

參考編號
REFERENCE No.
A/YL-NTM/472

**圖 PLAN
A-1b**



圖例 LEGEND

 申請地點 (界線只作識別用)
APPLICATION SITE (BOUNDARY FOR IDENTIFICATION PURPOSE ONLY)

本摘要圖於2024年4月5日擬備，
所根據的資料為地政總署於2023年2月23日
拍得的航攝照片編號 E186023C
EXTRACT PLAN PREPARED ON 5.4.2024
BASED ON AERIAL PHOTO No.
E186023C TAKEN ON 23.2.2023
BY LANDS DEPARTMENT

航攝照片 AERIAL PHOTO

臨時公眾停車場(私家車及貨櫃車)、汽車修車工場、
露天存放建築材料及附屬辦公室的規劃許可續期(為期3年)
元朗牛潭尾丈量約份第102約多個地段及
丈量約份第105約多個地段和毗連政府土地
RENEWAL OF PLANNING APPROVAL FOR TEMPORARY PUBLIC VEHICLE PARK
(PRIVATE CARS AND CONTAINER VEHICLES), VEHICLE REPAIR WORKSHOP,
OPEN STORAGE OF CONSTRUCTION MATERIALS AND
ANCILLARY OFFICES FOR A PERIOD OF 3 YEARS
VARIOUS LOTS IN D.D.102 AND D.D.105 AND ADJOINING GOVERNMENT LAND,
NGAU TAM MEI, YUEN LONG

規劃署
PLANNING
DEPARTMENT

參考編號
REFERENCE No.
A/YL-NTM/472

圖 PLAN
A-3



1



2



3



申請地點界線只作識別用 APPLICATION SITE BOUNDARY FOR IDENTIFICATION PURPOSE ONLY

實地照片 SITE PHOTOS

臨時公眾停車場(私家車及貨櫃車)、汽車修車工場、
露天存放建築材料及附屬辦公室的規劃許可續期(為期3年)
元朗牛潭尾丈量約份第102約多個地段及
丈量約份第105約多個地段和毗連政府土地

RENEWAL OF PLANNING APPROVAL FOR TEMPORARY PUBLIC VEHICLE PARK
(PRIVATE CARS AND CONTAINER VEHICLES), VEHICLE REPAIR WORKSHOP,
OPEN STORAGE OF CONSTRUCTION MATERIALS AND
ANCILLARY OFFICES FOR A PERIOD OF 3 YEARS
VARIOUS LOTS IN D.D.102 AND D.D.105 AND ADJOINING GOVERNMENT LAND,
NGAU TAM MEI, YUEN LONG

規劃署
PLANNING
DEPARTMENT



參考編號
REFERENCE No.
A/YL-NTM/472

圖 PLAN
A-4a

本圖於2024年4月5日擬備，所根據的
資料為攝於2024年3月19日的實地照片
PLAN PREPARED ON 5.4.2024
BASED ON SITE PHOTOS
TAKEN ON 19.3.2024

4



5



申請地點界線只作識別用 APPLICATION SITE BOUNDARY FOR IDENTIFICATION PURPOSE ONLY

實地照片 SITE PHOTOS

本圖於2024年4月5日擬備，所根據的資料為攝於2024年3月19日的實地照片
PLAN PREPARED ON 5.4.2024
BASED ON SITE PHOTOS
TAKEN ON 19.3.2024

臨時公眾停車場(私家車及貨櫃車)、汽車修車工場、
露天存放建築材料及附屬辦公室的規劃許可續期(為期3年)
元朗牛潭尾丈量約份第102約多個地段及
丈量約份第105約多個地段和毗連政府土地
RENEWAL OF PLANNING APPROVAL FOR TEMPORARY PUBLIC VEHICLE PARK
(PRIVATE CARS AND CONTAINER VEHICLES), VEHICLE REPAIR WORKSHOP,
OPEN STORAGE OF CONSTRUCTION MATERIALS AND
ANCILLARY OFFICES FOR A PERIOD OF 3 YEARS
VARIOUS LOTS IN D.D.102 AND D.D.105 AND ADJOINING GOVERNMENT LAND,
NGAU TAM MEI, YUEN LONG

規劃署
PLANNING
DEPARTMENT



參考編號
REFERENCE No.
A/YL-NTM/472

圖 PLAN
A-4b