


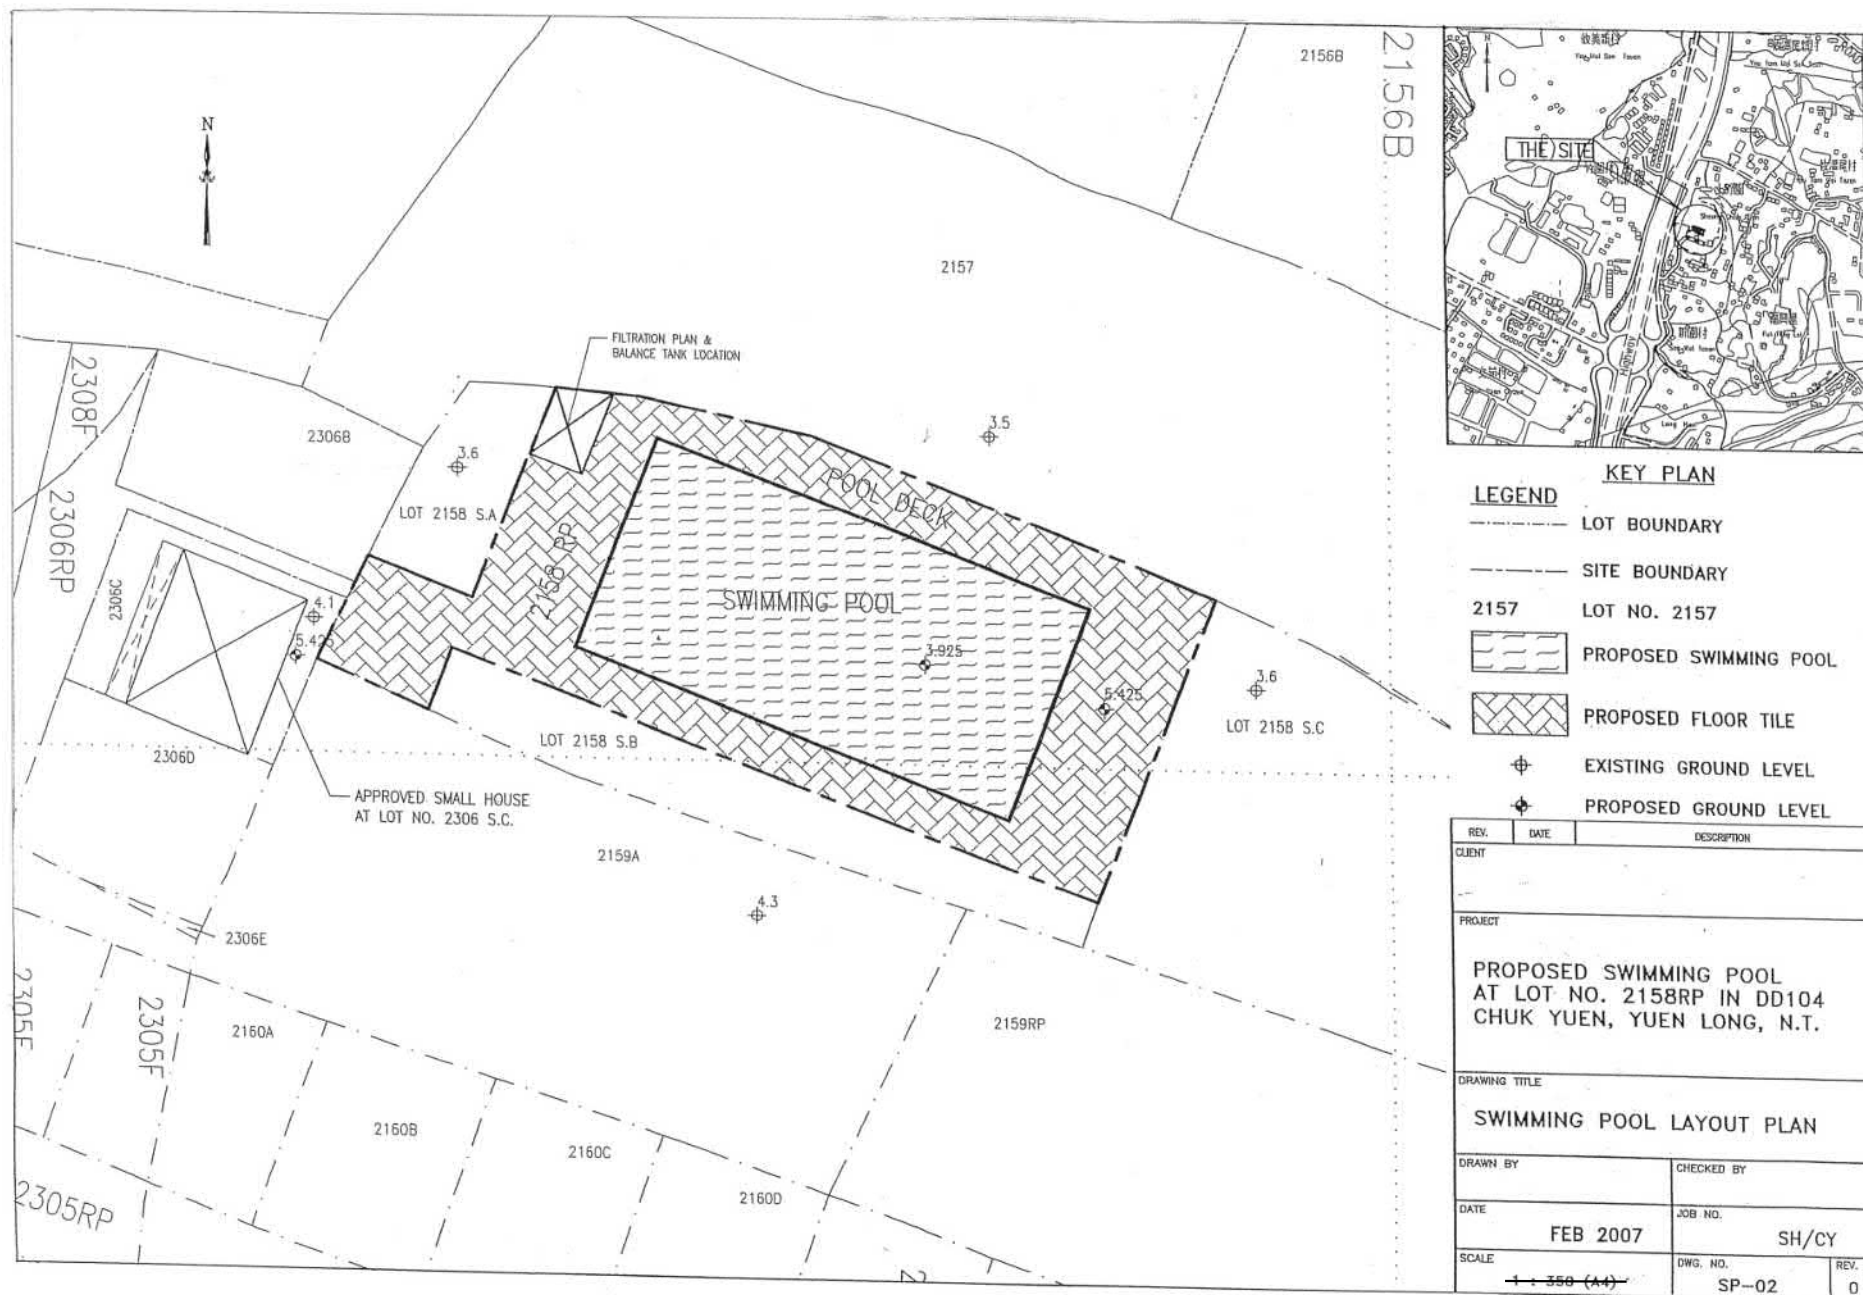


(摘錄自申請人於 17.1.2025 呈交的申請書)
(Extract from Applicant's
Submission of 17.1.2025)

參考編號
REFERENCE No.
A/YL-NTM/480

繪圖
DRAWING
A - 1



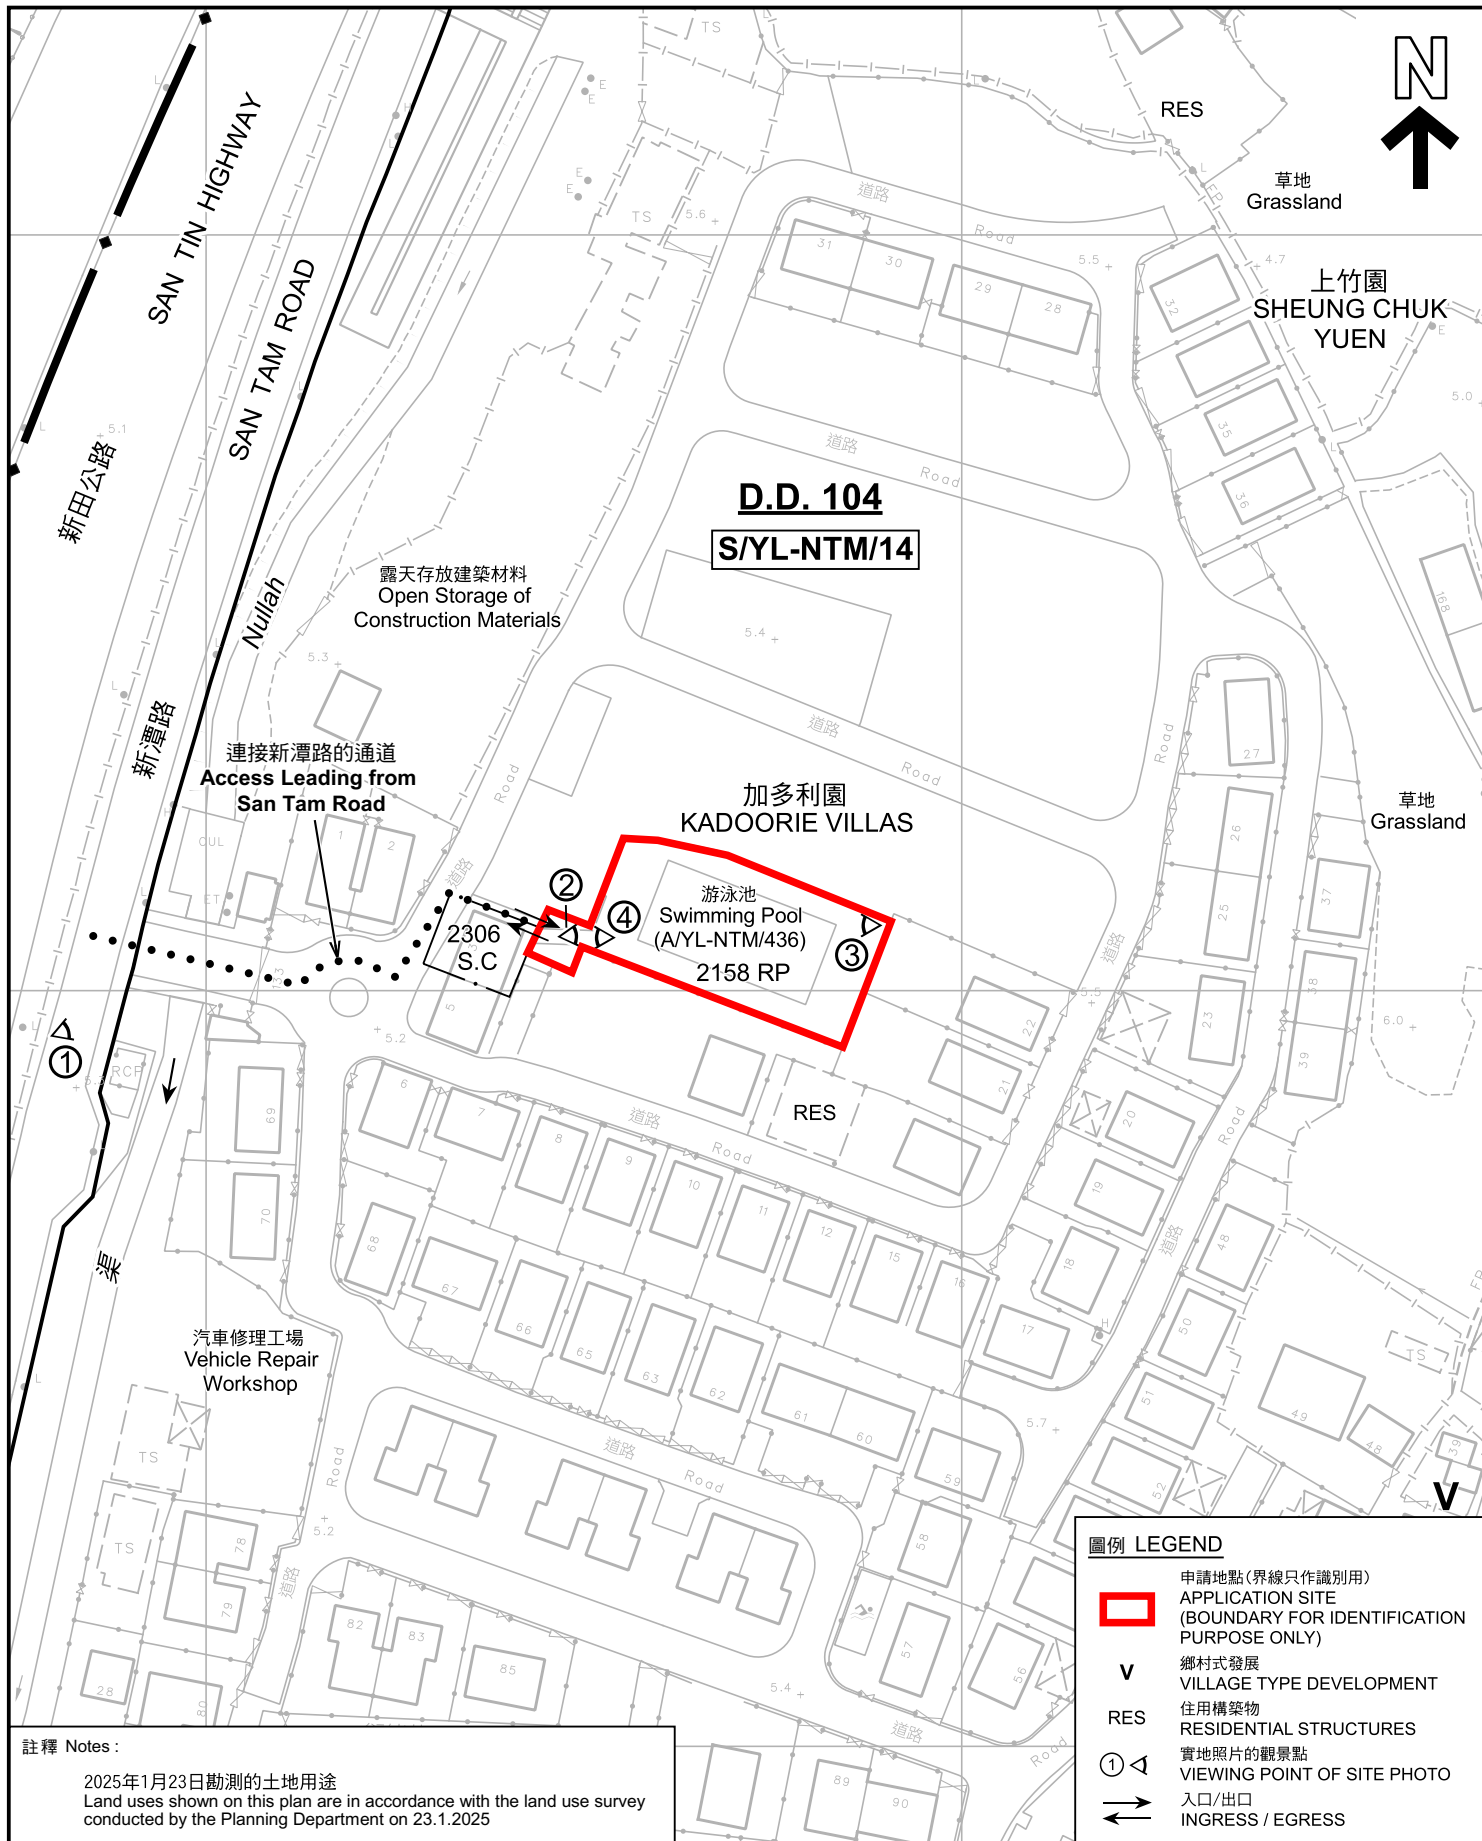

註釋 Notes:

2025年1月23日勘測的土地用途
Land uses shown on this plan are in accordance with the land use survey conducted by the Planning Department on 23.1.2025

圖例 LEGEND

- 申請地點(界線只作識別用)
APPLICATION SITE
(BOUNDARY FOR IDENTIFICATION
PURPOSE ONLY)
- 鄉村式發展
VILLAGE TYPE DEVELOPMENT
- 住宅建築物
RESIDENTIAL STRUCTURES
- 實地照片的觀景點
VIEWING POINT OF SITE PHOTO
- 入口/出口
INGRESS / EGRESS

平面圖 SITE PLAN

臨時私人游泳池的規劃許可續期(為期3年)
元朗牛潭尾上竹園丈量約份第104約地段第2158號餘段
RENEWAL OF PLANNING APPROVAL FOR
TEMPORARY PRIVATE SWIMMING POOL
FOR A PERIOD OF 3 YEARS
LOT 2158 RP IN D.D. 104, SHEUNG CHUK YUEN,
NGAU TAM MEI, YUEN LONG

SCALE 1:1 000 比例尺


米 20 0 20 40 米
METRES

規劃署
PLANNING
DEPARTMENT



參考編號
REFERENCE No.
A/YL-NTM/480

圖 PLAN
A-2

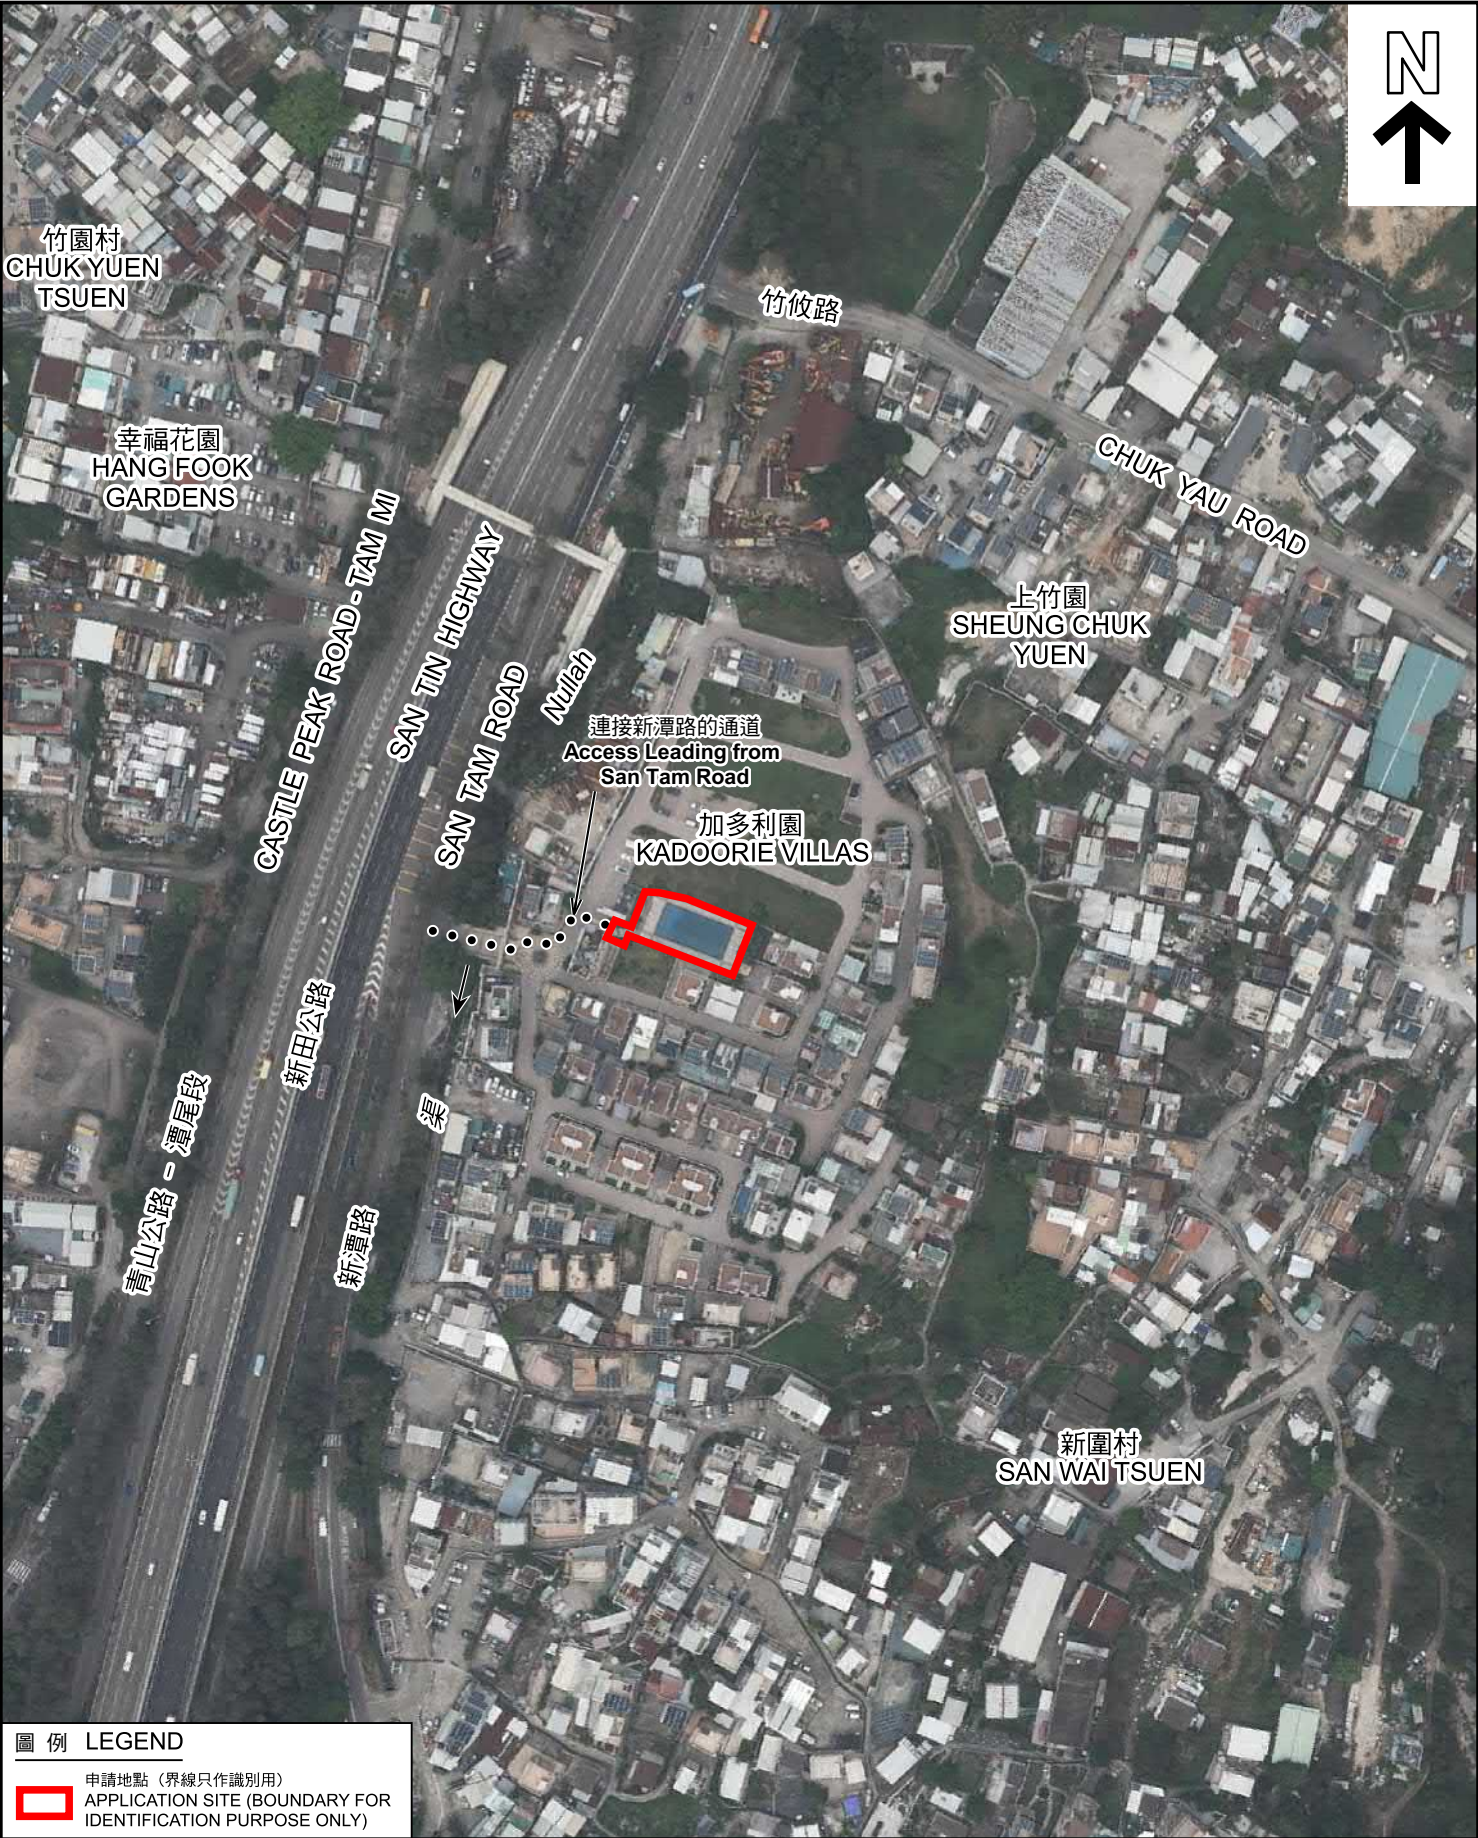

航攝照片 AERIAL PHOTO

臨時私人游泳池的規劃許可續期 (為期3年)
元朗牛潭尾上竹園丈量約份第104約地段第2158號餘段
RENEWAL OF PLANNING APPROVAL FOR
TEMPORARY PRIVATE SWIMMING POOL
FOR A PERIOD OF 3 YEARS
LOT 2158 RP IN D.D.104, SHEUNG CHUK YUEN,
NGAU TAM MEI, YUEN LONG

規劃署
PLANNING
DEPARTMENT



參考編號
REFERENCE No.
A/YL-NTM/480

圖 PLAN
A-3



申請地點界線只作識別用 APPLICATION SITE BOUNDARY FOR IDENTIFICATION PURPOSE ONLY

實地照片 SITE PHOTOS

本圖於2025年2月27日擬備，所根據的資料為攝於2025年1月23日的實地照片
PLAN PREPARED ON 27.2.2025
BASED ON SITE PHOTOS
TAKEN ON 23.1.2025

臨時私人游泳池的規劃許可續期（為期3年）
元朗牛潭尾上竹園丈量約份第104約地段第2158號餘段
RENEWAL OF PLANNING APPROVAL FOR
TEMPORARY PRIVATE SWIMMING POOL
FOR A PERIOD OF 3 YEARS
LOT 2158 RP IN D.D.104, SHEUNG CHUK YUEN,
NGAU TAM MEI, YUEN LONG

規劃署
PLANNING
DEPARTMENT



參考編號
REFERENCE No.
A/YL-NTM/480

圖 PLAN
A-4