



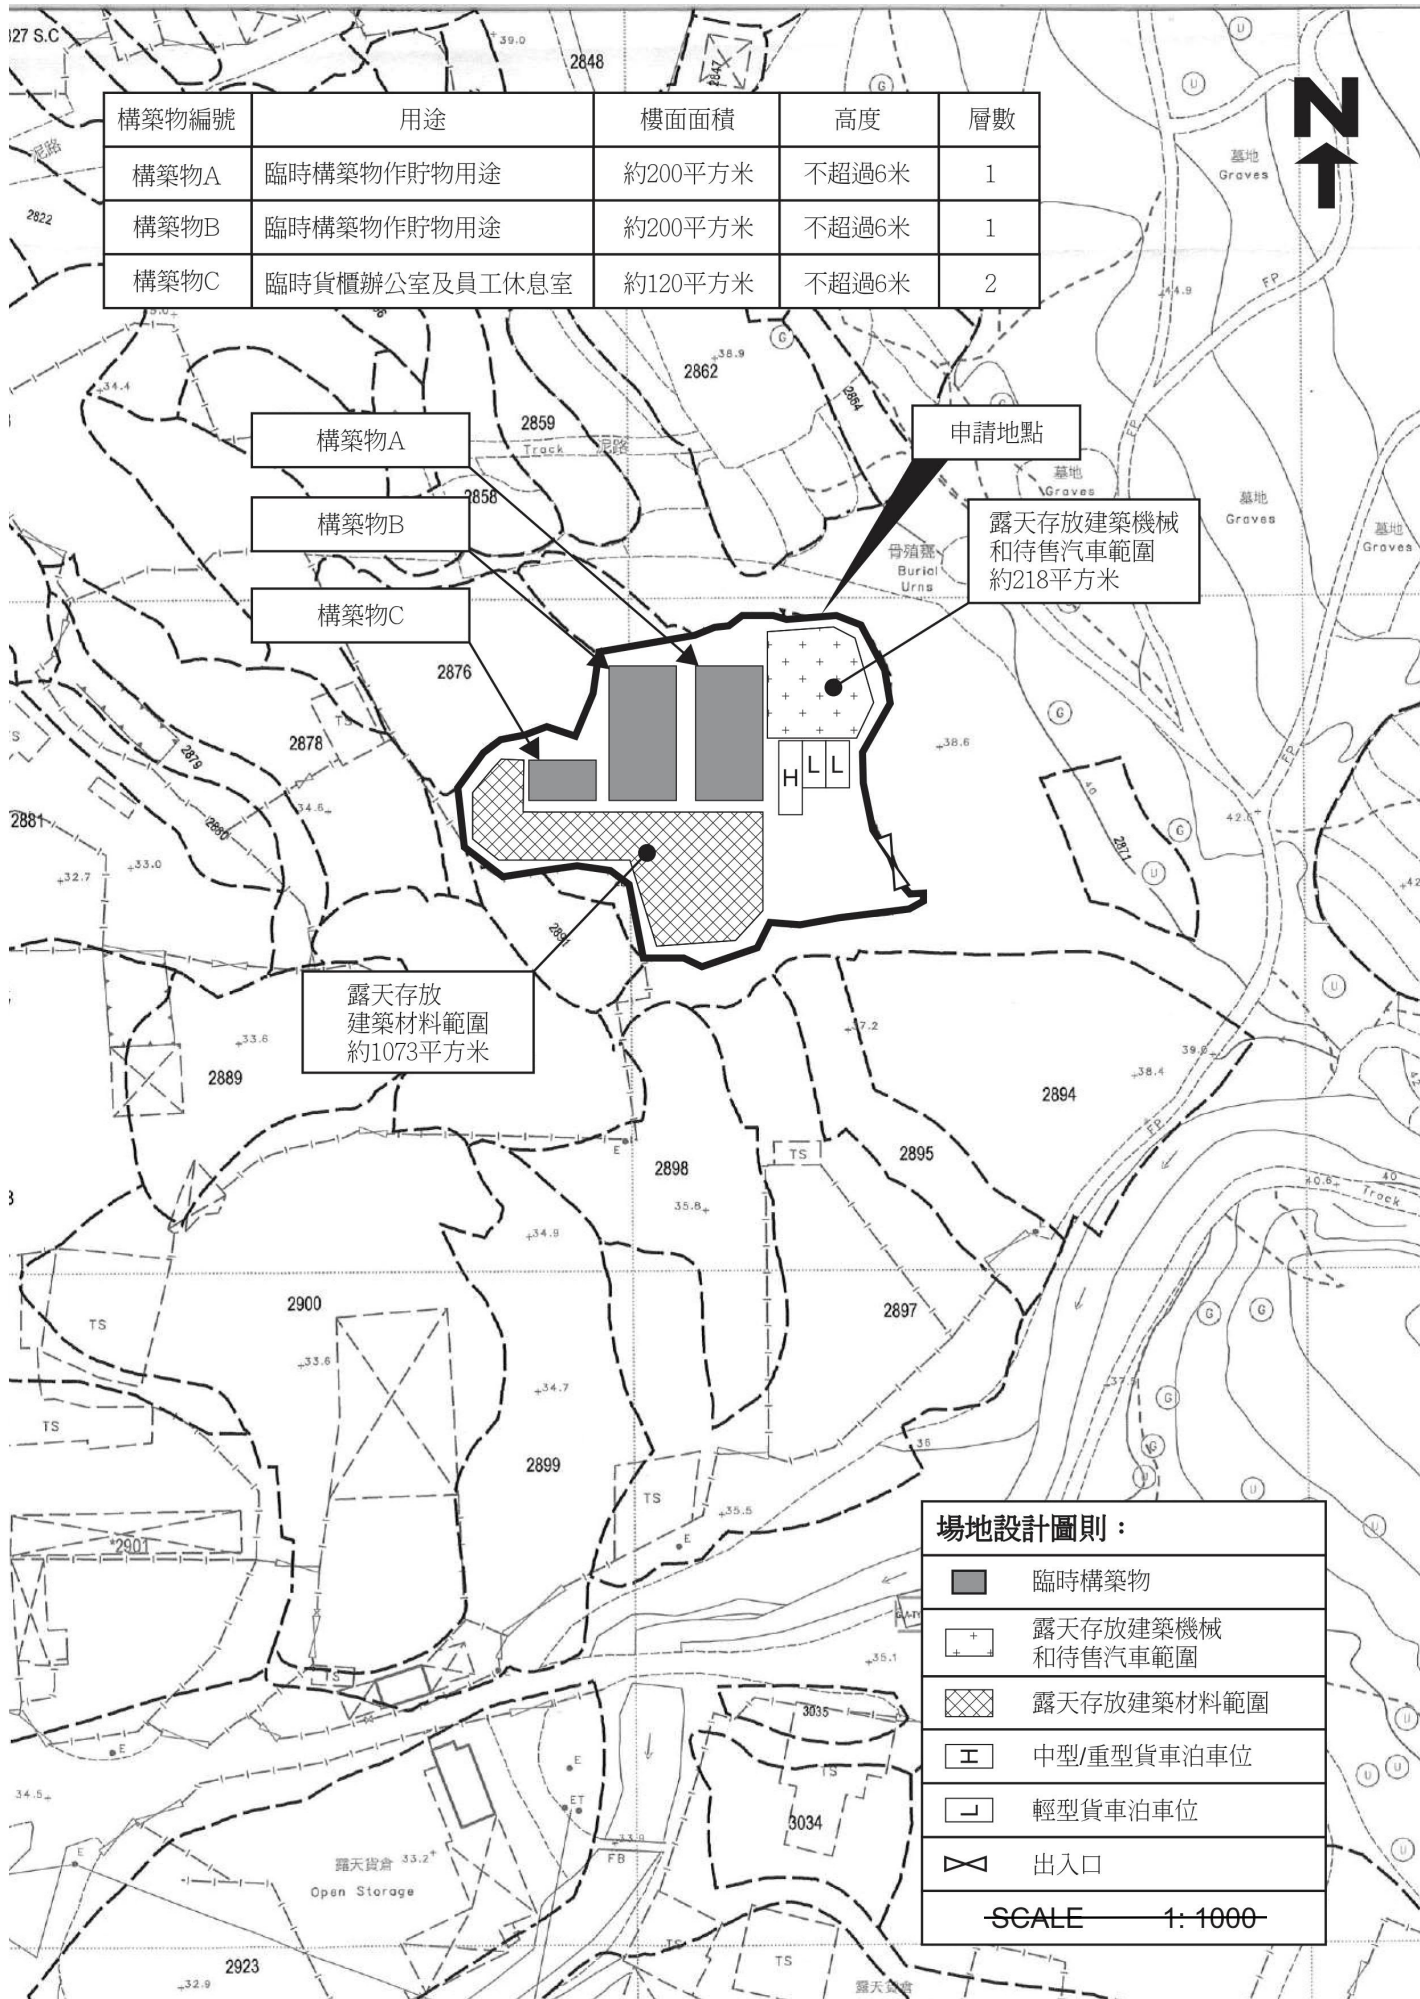

(摘錄自申請人於 29.10.2024 呈交的申請書)
(Extract from Applicant's
Submission of 29.10.2024)

參考編號
REFERENCE No.
A/YL-PH/1035

繪圖
DRAWING
A - 1

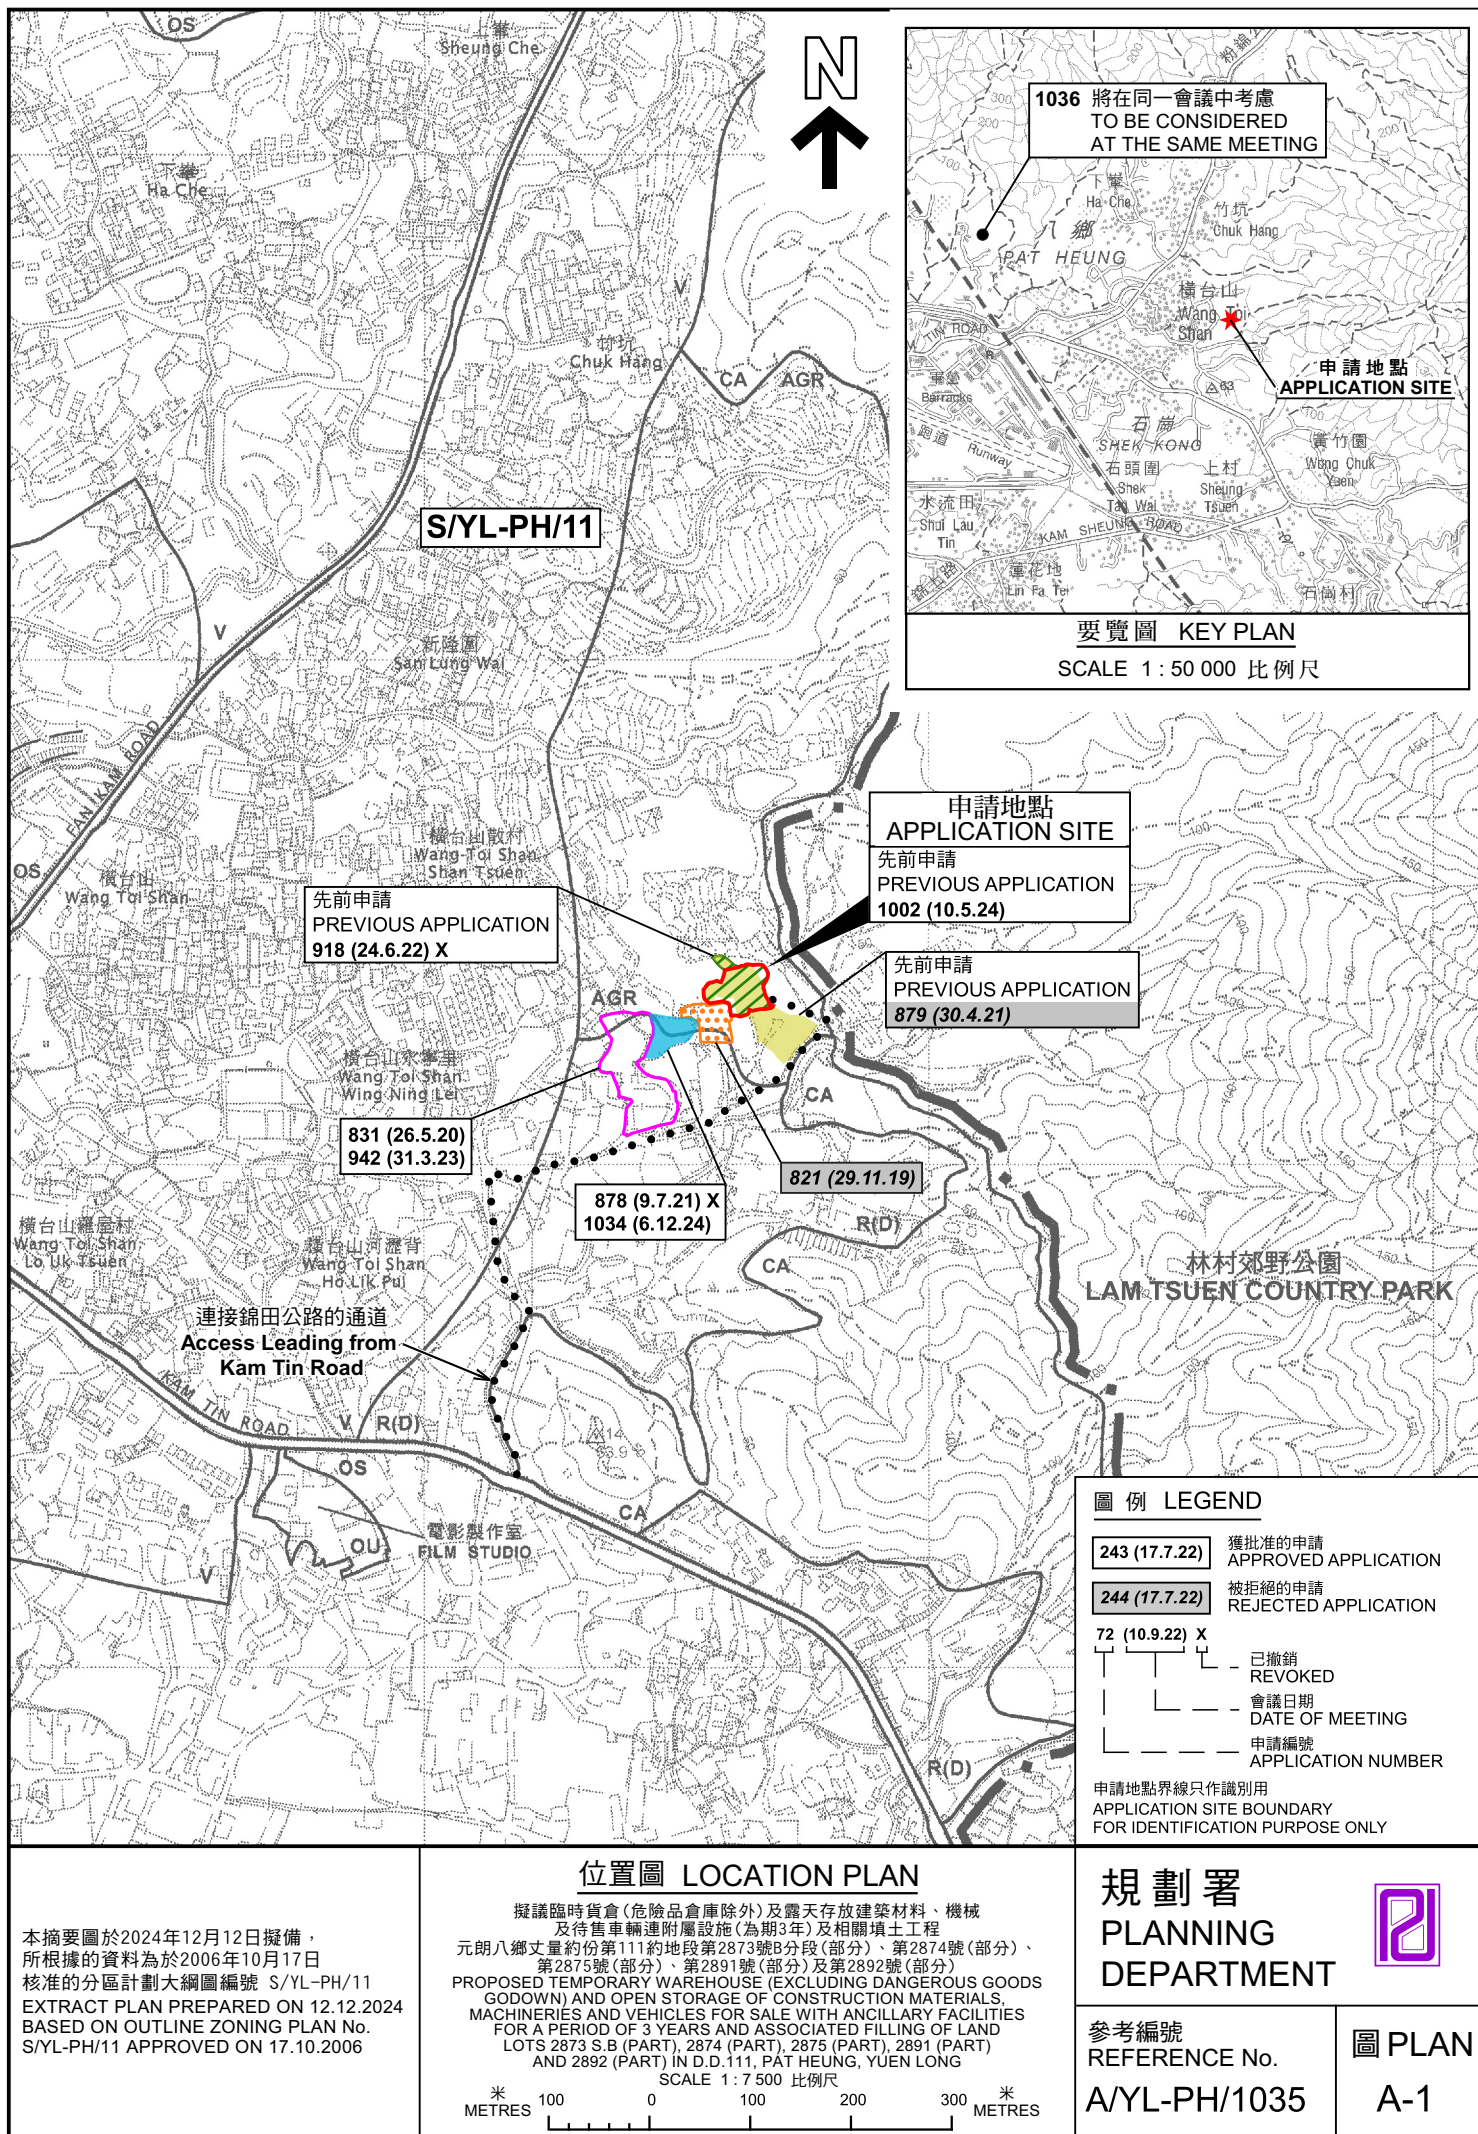



露天存放汽車
Open Storage
of Vehicles

空置
Vacant

AGR

墓地
Graves



D.D. 111

S/YL-PH/11

林地/墳墓
Woodland/Grave

泥路 Track

林地/墳墓
Woodland/Grave
墓地
Graves

停泊汽車
Parking of
Vehicles

拆車場
Vehicle Dism
Workshop

露天存放二手汽車
及汽車零件
Open Storage of
Second-hand Vehicles
and Vehicle Parts
(A/YL-PH/1034)

停泊汽車
Parking of
Vehicles

R(D)

車輛維修工場
Vehicle Repair
Workshop

貯物
Storage

車輛維修工場
Vehicle Repair
Workshop

連接錦田公路的通道
Access Leading from
Kam Tin Road

CA

林地/墳墓
Woodland/Grave

圖例 LEGEND

 $R(D)$

住宅(丁類)
RESIDENTIAL (GROUP D)

AGR

農業
AGRICULTURE

CA

自然保育區
CONSERVATION AREA



實地照片的觀景點
VIEWING POINT OF SITE PHOTO



入口/出口
INGRESS / EGRESS

許釋 Notes :

2024年11月5日勘测的土地用途

Land uses shown on this plan are in accordance with the land use survey conducted by the Planning Department on 5.11.2024

平面圖 SITE PLAN

擬議臨時貨倉(危險品倉庫除外)及露天存放建築材料、機械
及待售車輛連附屬設施(為期3年)及相關填土工程
元朗八鄉丈量約份第111約地段第2873號B段(部分)、第2874號(部分)、
第2875號(部分)、第2891號(部分)及第2892號(部分)
PROPOSED TEMPORARY WAREHOUSE (EXCLUDING DANGEROUS GOODS
GODOWN) AND OPEN STORAGE OF CONSTRUCTION MATERIALS,
MACHINERIES AND VEHICLES FOR SALE WITH ANCILLARY FACILITIES
FOR A PERIOD OF 3 YEARS AND ASSOCIATED FILLING OF LAND
LOTS 2873 S.B (PART), 2874 (PART), 2875 (PART), 2891 (PART)
AND 2892 (PART) IN D.D. 111, PAT HEUNG, YUEN LONG
SCALE 1:1 000 比例尺

本摘要圖於2024年12月4日擬備，
所根據的資料為測量圖編號
6-NE-9D 及 14B

EXTRACT PLAN PREPARED ON 4.12.2024
BASED ON SURVEY SHEETS No.
6-NE-9D & 14B

規劃署
PLANNING
DEPARTMENT



參考編號
REFERENCE No.
A/YL-PH/1035

PLAN
A-2

SCALE 1:1000 比例尺

米 20 METRES 0 20 40 米 METRES



橫台山散村
WANG TOI SHAN
SHAN TSUEN

橫台山永寧里
WANG TOI SHAN
WING NING LEI

連接錦田公路的通道
Access Leading from
Kam Tin Road

圖例 LEGEND

-  申請地點 (界線只作識別用)
APPLICATION SITE (BOUNDARY FOR IDENTIFICATION PURPOSE ONLY)
-  入口/出口
INGRESS / EGRESS

航攝照片 AERIAL PHOTO

本摘要圖於2024年11月22日擬備，
所根據的資料為地政總署於2023年10月5日
拍得的航攝照片編號E209419C
EXTRACT PLAN PREPARED ON 22.11.2024
BASED ON AERIAL PHOTO No.
E209419C TAKEN ON 5.10.2023
BY LANDS DEPARTMENT

擬議臨時貨倉(危險品倉庫除外)及露天存放建築材料、機械
及待售車輛連附屬設施(為期3年)及相關填土工程
元朗八鄉丈量約份第111約地段第2873號B分段(部分)、第2874號(部分)、
第2875號(部分)、第2891號(部分)及第2892號(部分)
PROPOSED TEMPORARY WAREHOUSE (EXCLUDING DANGEROUS GOODS
GODOWN) AND OPEN STORAGE OF CONSTRUCTION MATERIALS
MACHINERIES AND VEHICLES FOR SALE WITH ANCILLARY FACILITIES
FOR A PERIOD OF 3 YEARS AND ASSOCIATED FILLING OF LAND
LOTS 2873 S.B (PART), 2874 (PART), 2875 (PART), 2891 (PART)
AND 2892 (PART) IN D.D.111, PAT HEUNG, YUEN LONG

規劃署
PLANNING
DEPARTMENT



參考編號
REFERENCE No.
A/YL-PH/1035

圖 PLAN
A-3



申請地點界線只作識別用 APPLICATION SITE BOUNDARY FOR IDENTIFICATION PURPOSE ONLY

本圖於2024年11月25日擬備，所根據的資料為攝於2024年11月5日的實地照片 PLAN PREPARED ON 25.11.2024 BASED ON SITE PHOTOS TAKEN ON 5.11.2024	實地照片 SITE PHOTOS 擬議臨時貨倉(危險品倉庫除外)及露天存放建築材料、機械及待售車輛連附屬設施(為期3年)及相關填土工程 元朗八鄉丈量約份第111約地段第2873號B分段(部分)、第2874號(部分)、第2875號(部分)、第2891號(部分)及第2892號(部分) PROPOSED TEMPORARY WAREHOUSE (EXCLUDING DANGEROUS GOODS GODOWN) AND OPEN STORAGE OF CONSTRUCTION MATERIALS, MACHINERIES AND VEHICLES FOR SALE WITH ANCILLARY FACILITIES FOR A PERIOD OF 3 YEARS AND ASSOCIATED FILLING OF LAND LOTS 2873 S.B (PART), 2874 (PART), 2875 (PART), 2891 (PART) AND 2892 (PART) IN D.D.111, PAT HEUNG, YUEN LONG	規 劃 署 PLANNING DEPARTMENT 參考編號 REFERENCE No. A/YL-PH/1035  圖 PLAN A-4
--	---	---