



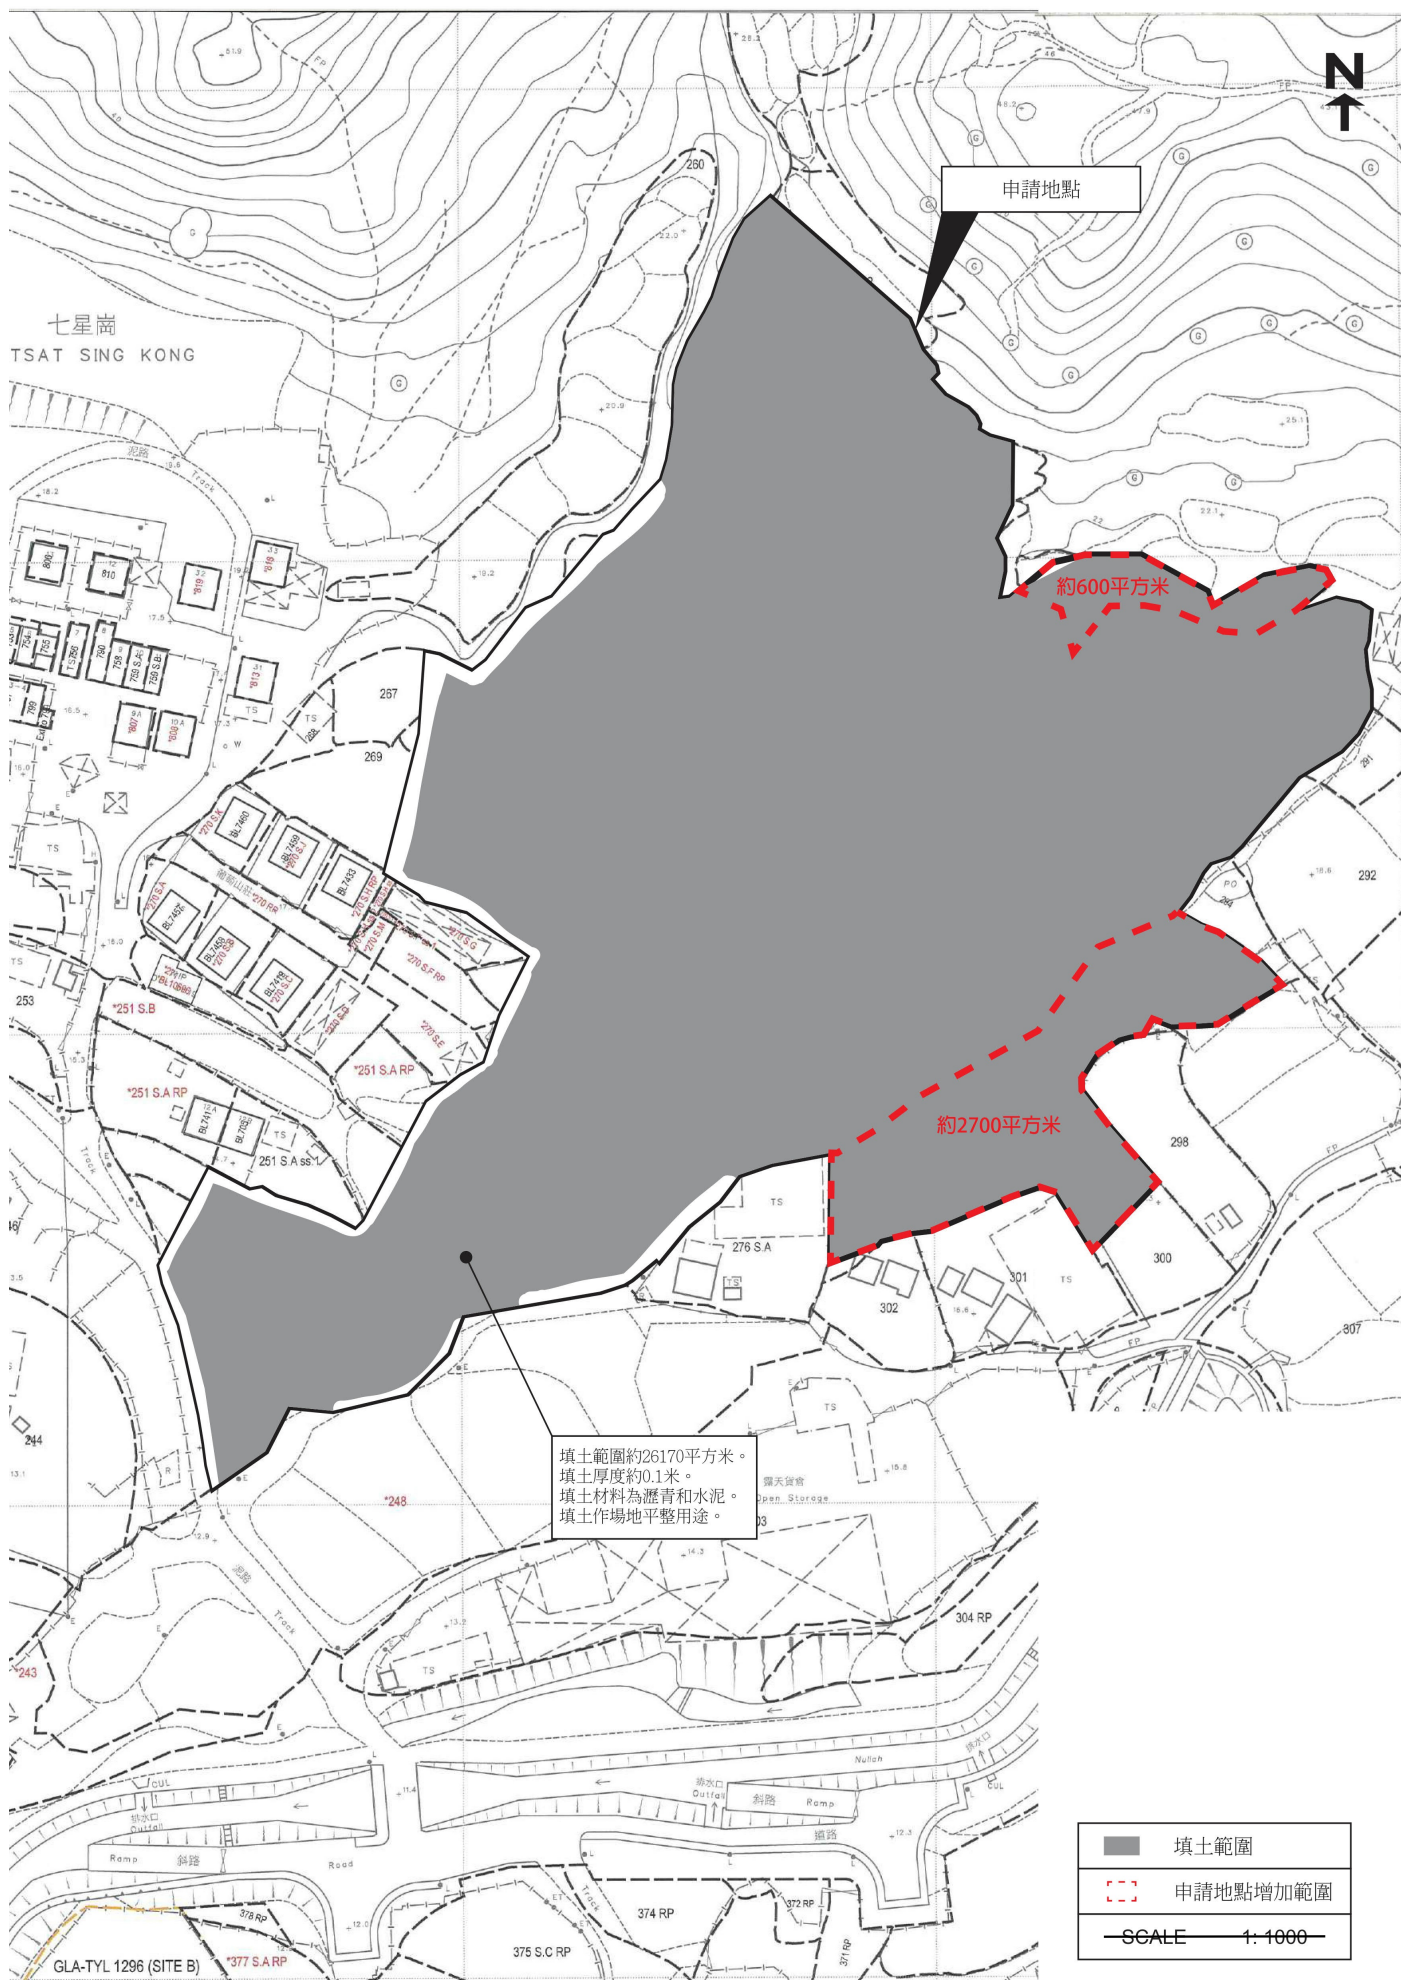

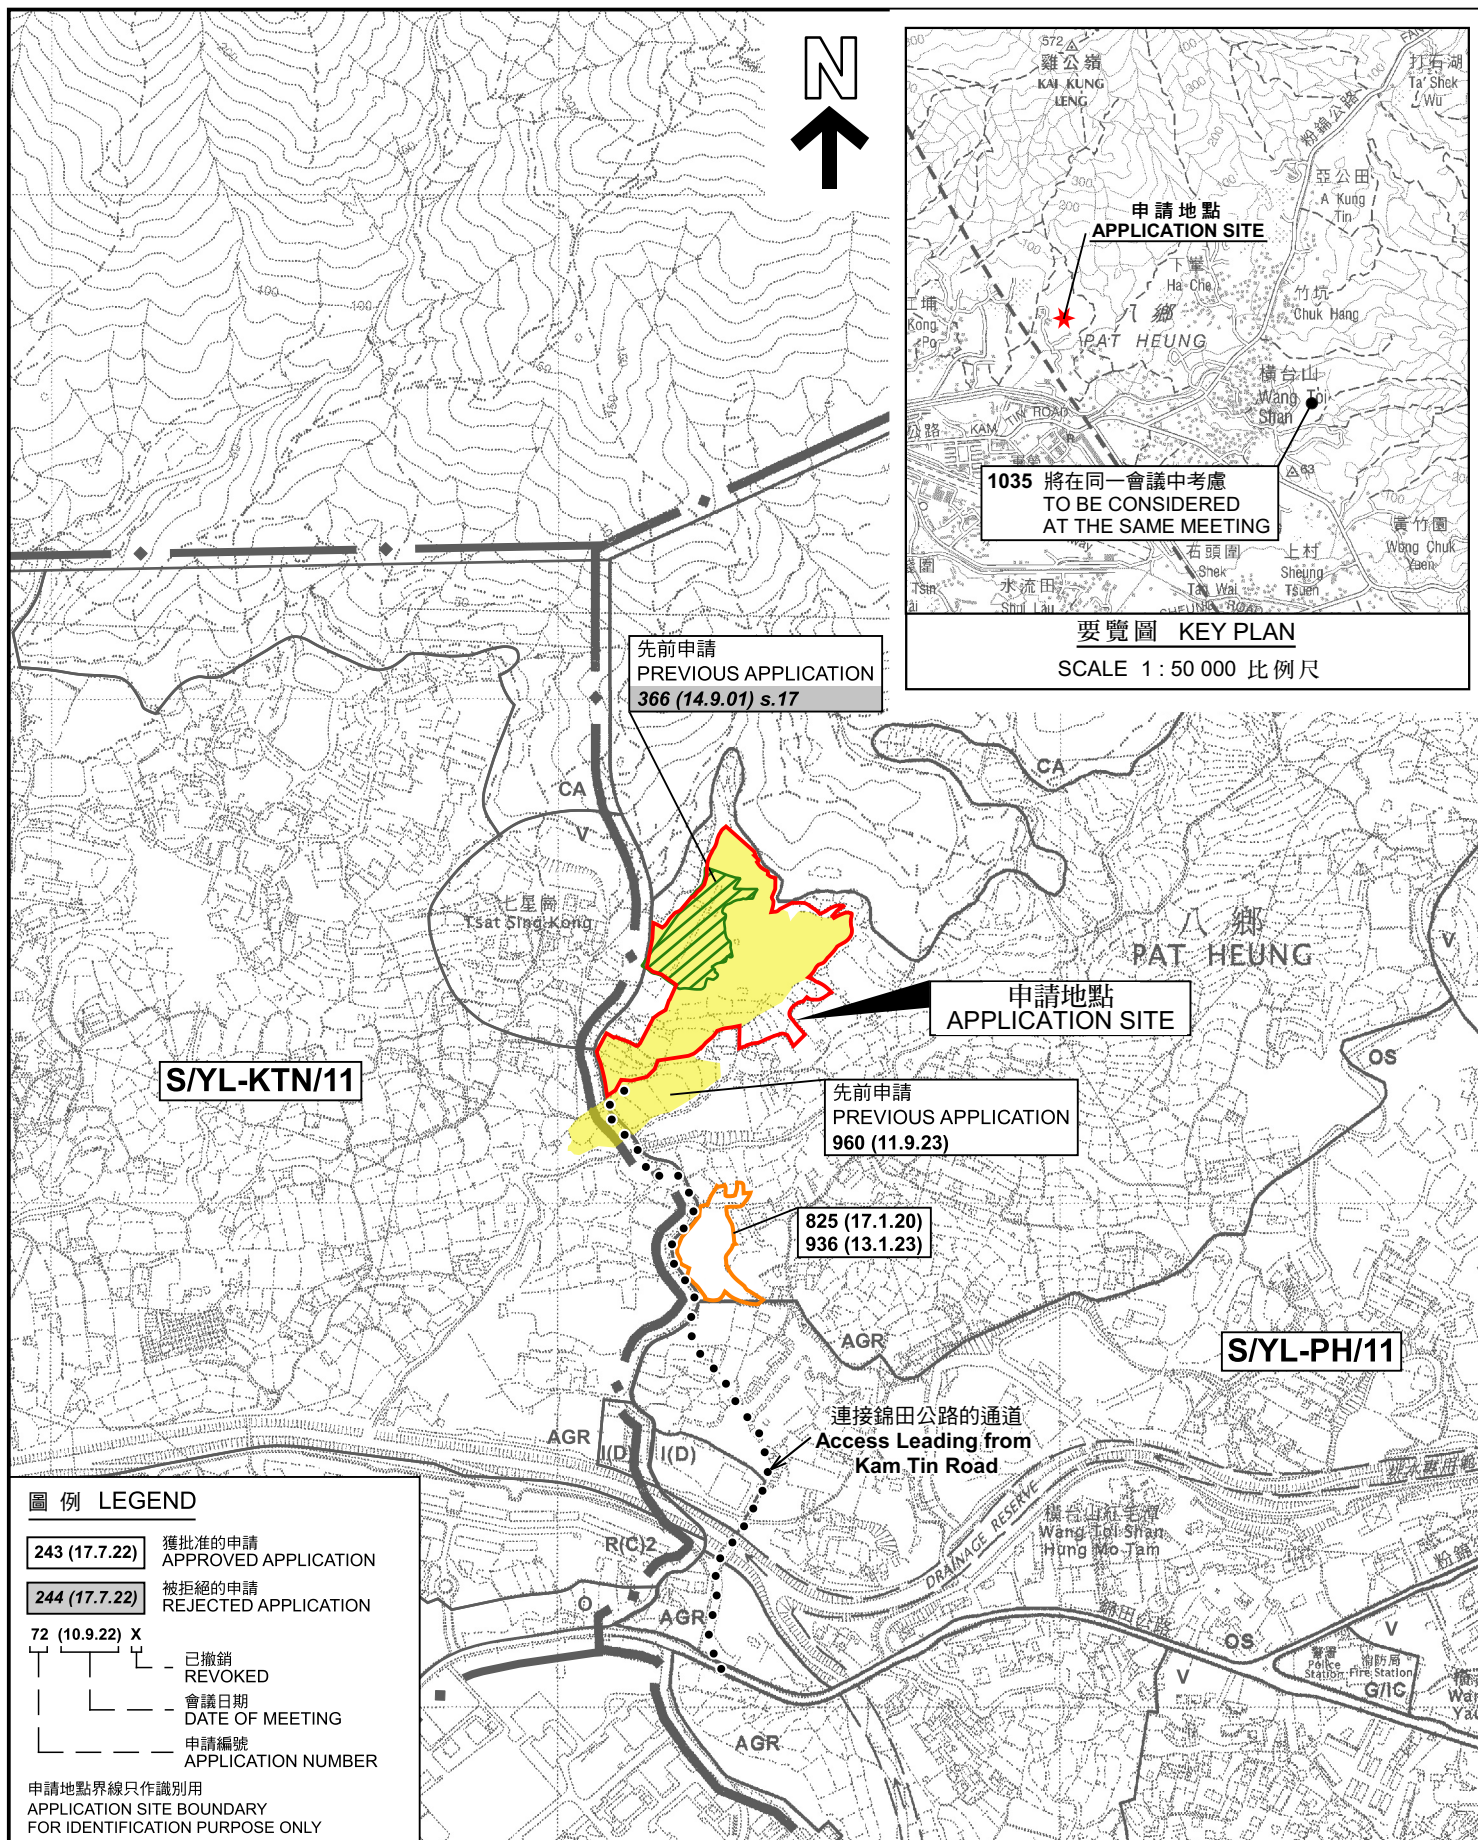

位置圖 LOCATION PLAN

擬設臨時貨倉(危險品倉庫除外)及露天存放建築材料和機械
連附屬設施(為期3年)及相關填土工程
元朗八鄉七星崗丈量約份第110約多個地段
PROPOSED TEMPORARY WAREHOUSE
(EXCLUDING DANGEROUS GOODS GODOWN) AND OPEN STORAGE OF
CONSTRUCTION MATERIALS, MAJOR EARTHWORK AND ANCILLARY FACILITIES
FOR A PERIOD OF 3 YEARS AND ASSOCIATED FILLING OF LAND
VARIOUS LOTS IN D.D. 110, TSAT SING KONG, PAT HEUNG, YUEN LONG

SCALE 1 : 7 500 比例尺

米 100 0 100 200 300 米
METRES METRES


規劃署
PLANNING
DEPARTMENT



參考編號
REFERENCE No.
A/YL-PH/1036

PLAN
A-1

本摘要圖於2024年12月12日擬備，
所根據的資料為於2006年10月17日
核准的分區計劃大綱圖編號 S/YL-PH/11
EXTRACT PLAN PREPARED ON 12.12.2024
BASED ON OUTLINE ZONING PLAN No.
S/YL-PH/11 APPROVED ON 17.10.2006

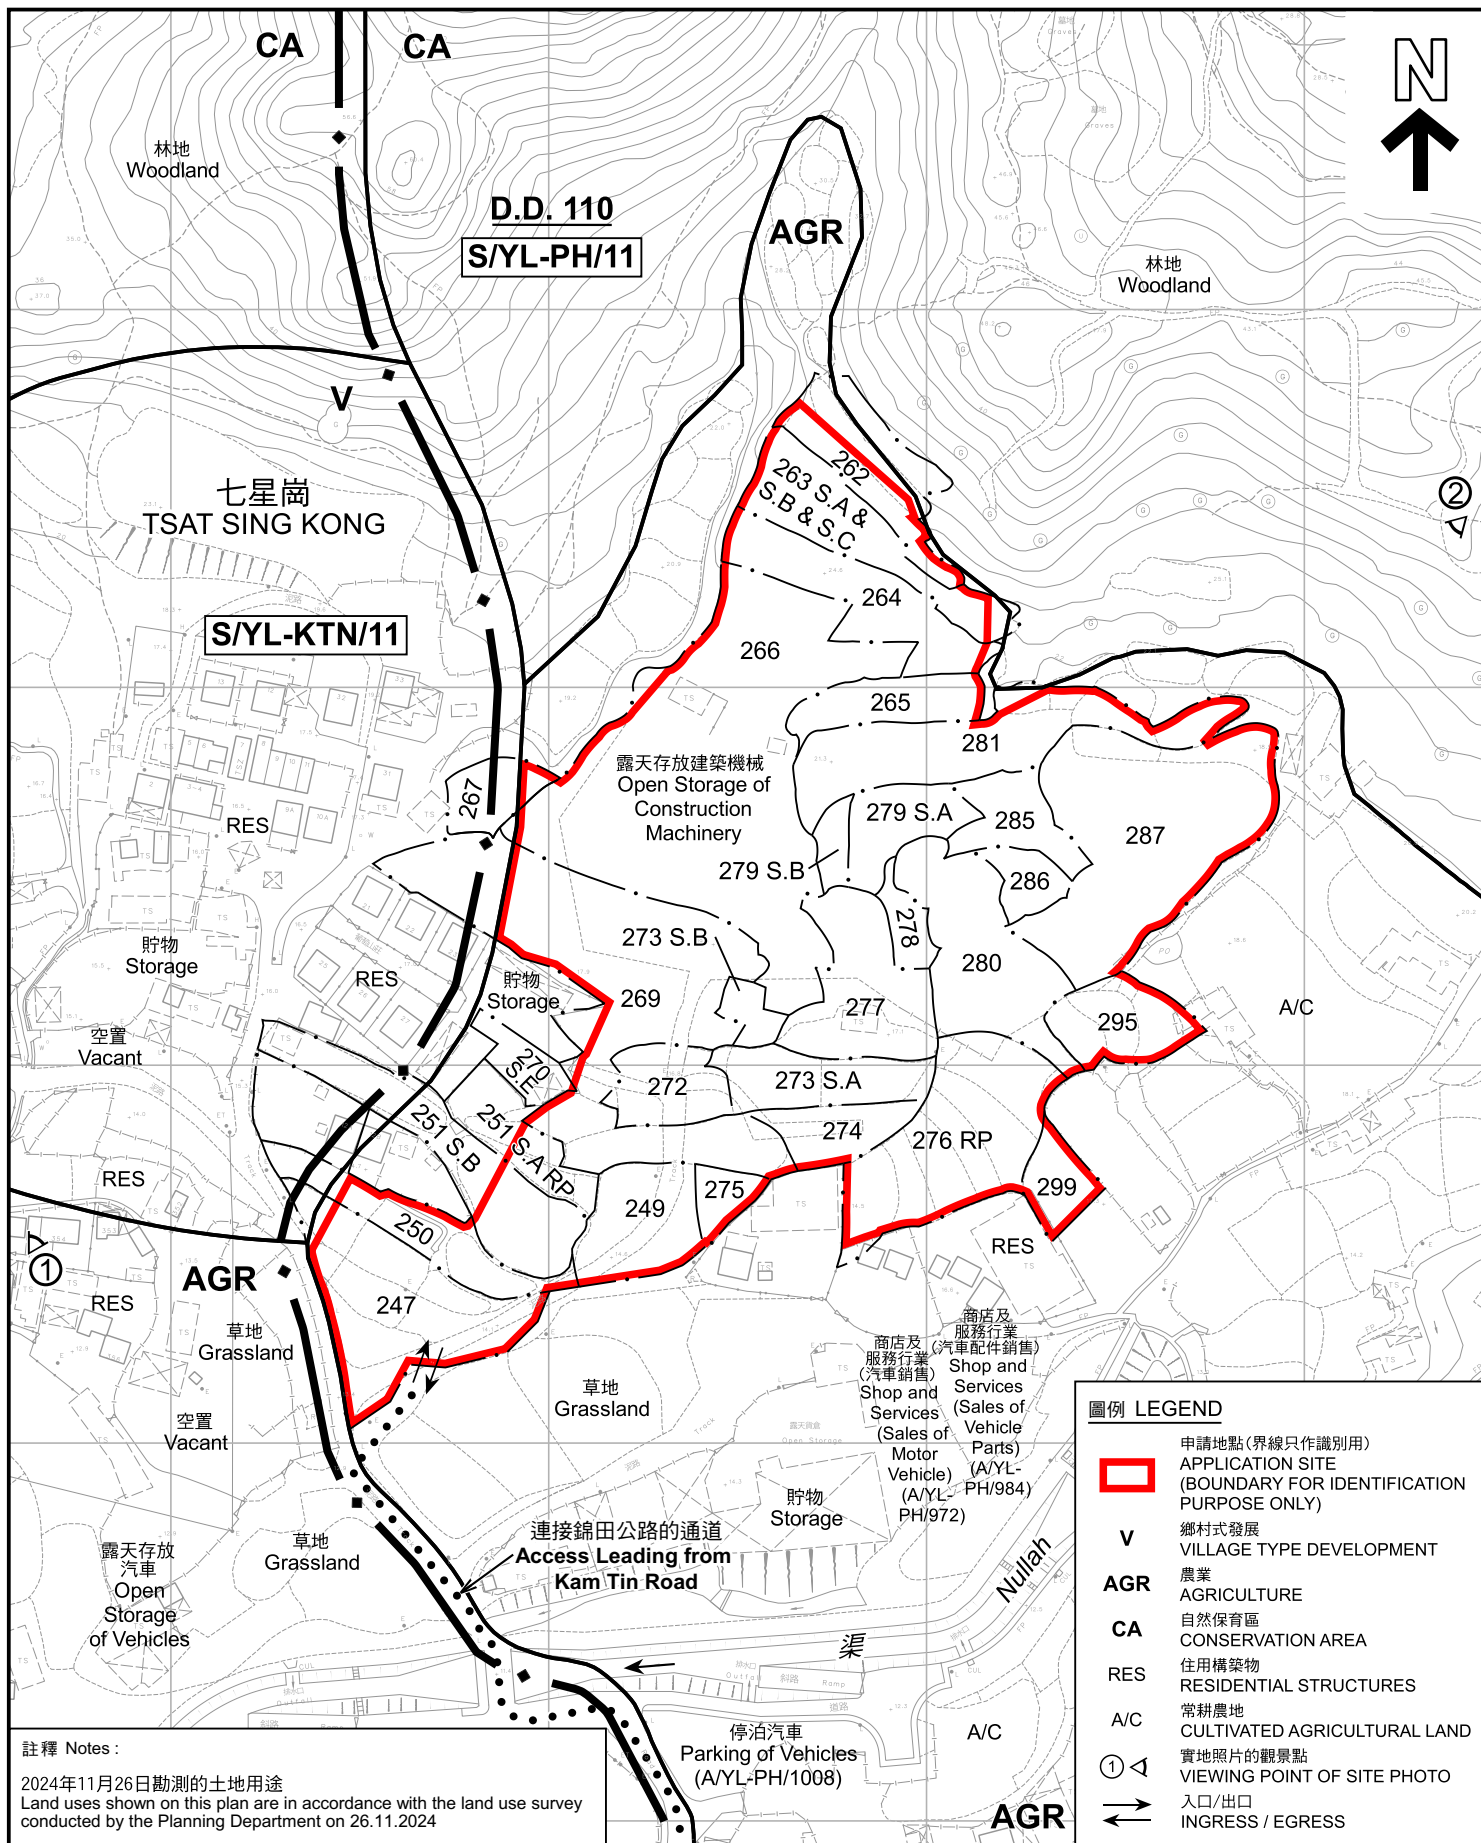

註釋 Notes:

2024年11月26日勘測的土地用途
Land uses shown on this plan are in accordance with the land use survey conducted by the Planning Department on 26.11.2024

本摘要圖於2024年12月5日擬備，
所根據的資料為測量圖編號
6-NE-8B 及 8D
EXTRACT PLAN PREPARED ON 5.12.2024
BASED ON SURVEY SHEETS No.
6-NE-8B & 8D

平面圖 SITE PLAN
擬議臨時貨倉(危險品倉庫除外)及露天存放建築材料和機械
連附屬設施(為期3年)及相關填土工程
元朗八鄉七星崗丈量約份第110約多個地段
PROPOSED TEMPORARY WAREHOUSE
(EXCLUDING DANGEROUS GOODS GODOWN) AND OPEN STORAGE OF
CONSTRUCTION MATERIALS AND MACHINERIES WITH ANCILLARY FACILITIES
FOR A PERIOD OF 3 YEARS AND ASSOCIATED FILLING OF LAND
VARIOUS LOTS IN D.D. 110, TSAT SING KONG, PAT HEUNG, YUEN LONG

SCALE 1:2 000 比例尺
米 40 0 40 80 米
METRES

圖例 LEGEND

- 申請地點(界線只作識別用)
APPLICATION SITE
(BOUNDARY FOR IDENTIFICATION
PURPOSE ONLY)
- V
鄉村式發展
VILLAGE TYPE DEVELOPMENT
- AGR
農業
AGRICULTURE
- CA
自然保育區
CONSERVATION AREA
- RES
住用構築物
RESIDENTIAL STRUCTURES
- A/C
常耕農地
CULTIVATED AGRICULTURAL LAND
- ① ②
實地照片的觀景點
VIEWING POINT OF SITE PHOTO
- ↔
入口/出口
INGRESS / EGRESS

規劃署
PLANNING
DEPARTMENT



參考編號
REFERENCE No.
A/YL-PH/1036

圖 PLAN
A-2



七星崗
TSAT SING KONG

連接錦田公路的通道
Access Leading from
Kam Tin Road

Mulah

渠

圖例 LEGEND

-  申請地點 (界線只作識別用)
APPLICATION SITE (BOUNDARY FOR IDENTIFICATION PURPOSE ONLY)
-  入口/出口
INGRESS / EGRESS

本摘要圖於2024年12月3日擬備，
所根據的資料為地政總署於2023年10月5日
拍得的航攝照片編號E209848C
EXTRACT PLAN PREPARED ON 3.12.2024
BASED ON AERIAL PHOTO No.
E209848C TAKEN ON 5.10.2023
BY LANDS DEPARTMENT

航攝照片 AERIAL PHOTO

擬議臨時貨倉(危險品倉庫除外)及露天存放建築材料和機械
連附屬設施(為期3年)及相關填土工程
元朗八鄉七星崗丈量約份第110約多個地段
PROPOSED TEMPORARY WAREHOUSE
(EXCLUDING DANGEROUS GOODS GODOWN) AND OPEN STORAGE OF
CONSTRUCTION MATERIALS AND MACHINERIES WITH ANCILLARY FACILITIES
FOR A PERIOD OF 3 YEARS AND ASSOCIATED FILLING OF LAND
VARIOUS LOTS IN D.D. 110, TSAT SING KONG, PAT HEUNG, YUEN LONG

規劃署
PLANNING
DEPARTMENT



參考編號
REFERENCE No.
A/YL-PH/1036

圖 PLAN
A-3



申請地點界線只作識別用 APPLICATION SITE BOUNDARY FOR IDENTIFICATION PURPOSE ONLY

實地照片 SITE PHOTOS

本圖於2024年12月2日擬備，所根據的資料為攝於2024年11月12日的實地照片
PLAN PREPARED ON 2.12.2024
BASED ON SITE PHOTOS
TAKEN ON 12.11.2024

擬議臨時貨倉(危險品倉庫除外)及露天存放建築材料和機械
連附屬設施(為期3年)及相關填土工程
元朗八鄉七星崗丈量約份第110約多個地段
PROPOSED TEMPORARY WAREHOUSE
(EXCLUDING DANGEROUS GOODS GODOWN) AND OPEN STORAGE OF
CONSTRUCTION MATERIALS AND MACHINERIES WITH ANCILLARY FACILITIES
FOR A PERIOD OF 3 YEARS AND ASSOCIATED FILLING OF LAND
VARIOUS LOTS IN D.D. 110, TSAT SING KONG, PAT HEUNG, YUEN LONG

規劃署
PLANNING
DEPARTMENT



參考編號
REFERENCE No.
A/YL-PH/1036

圖 PLAN
A-4