



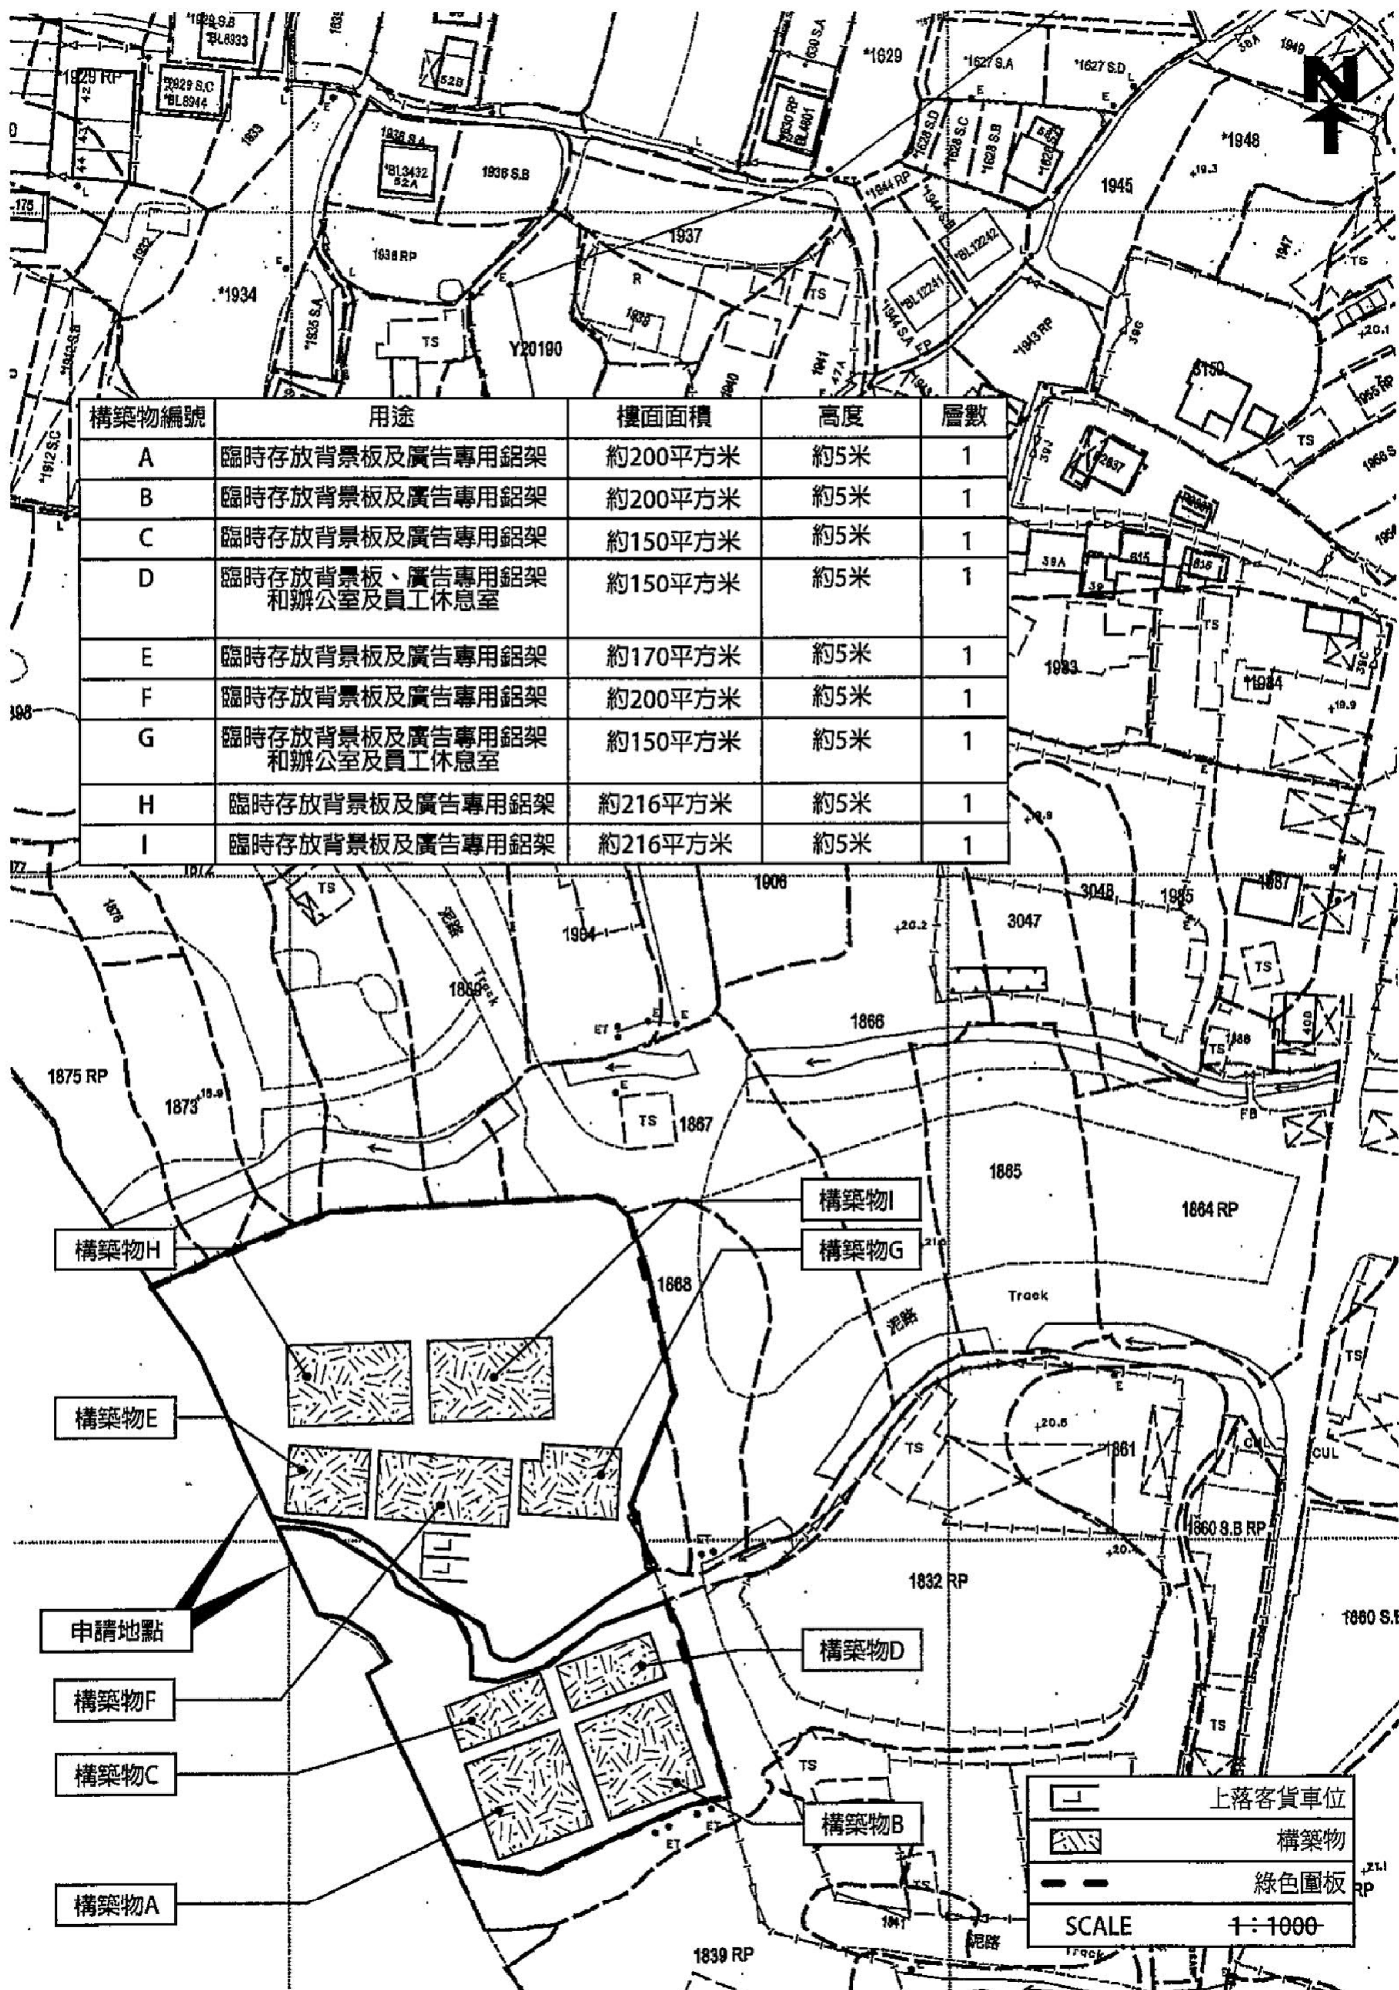

(摘錄自申請人於 22.3.2022 呈交的申請書)
(Extract from Applicant's
Submission of 22.3.2022)

參考編號
REFERENCE No.
A/YL-PH/914

繪圖 DRAWING
A-1

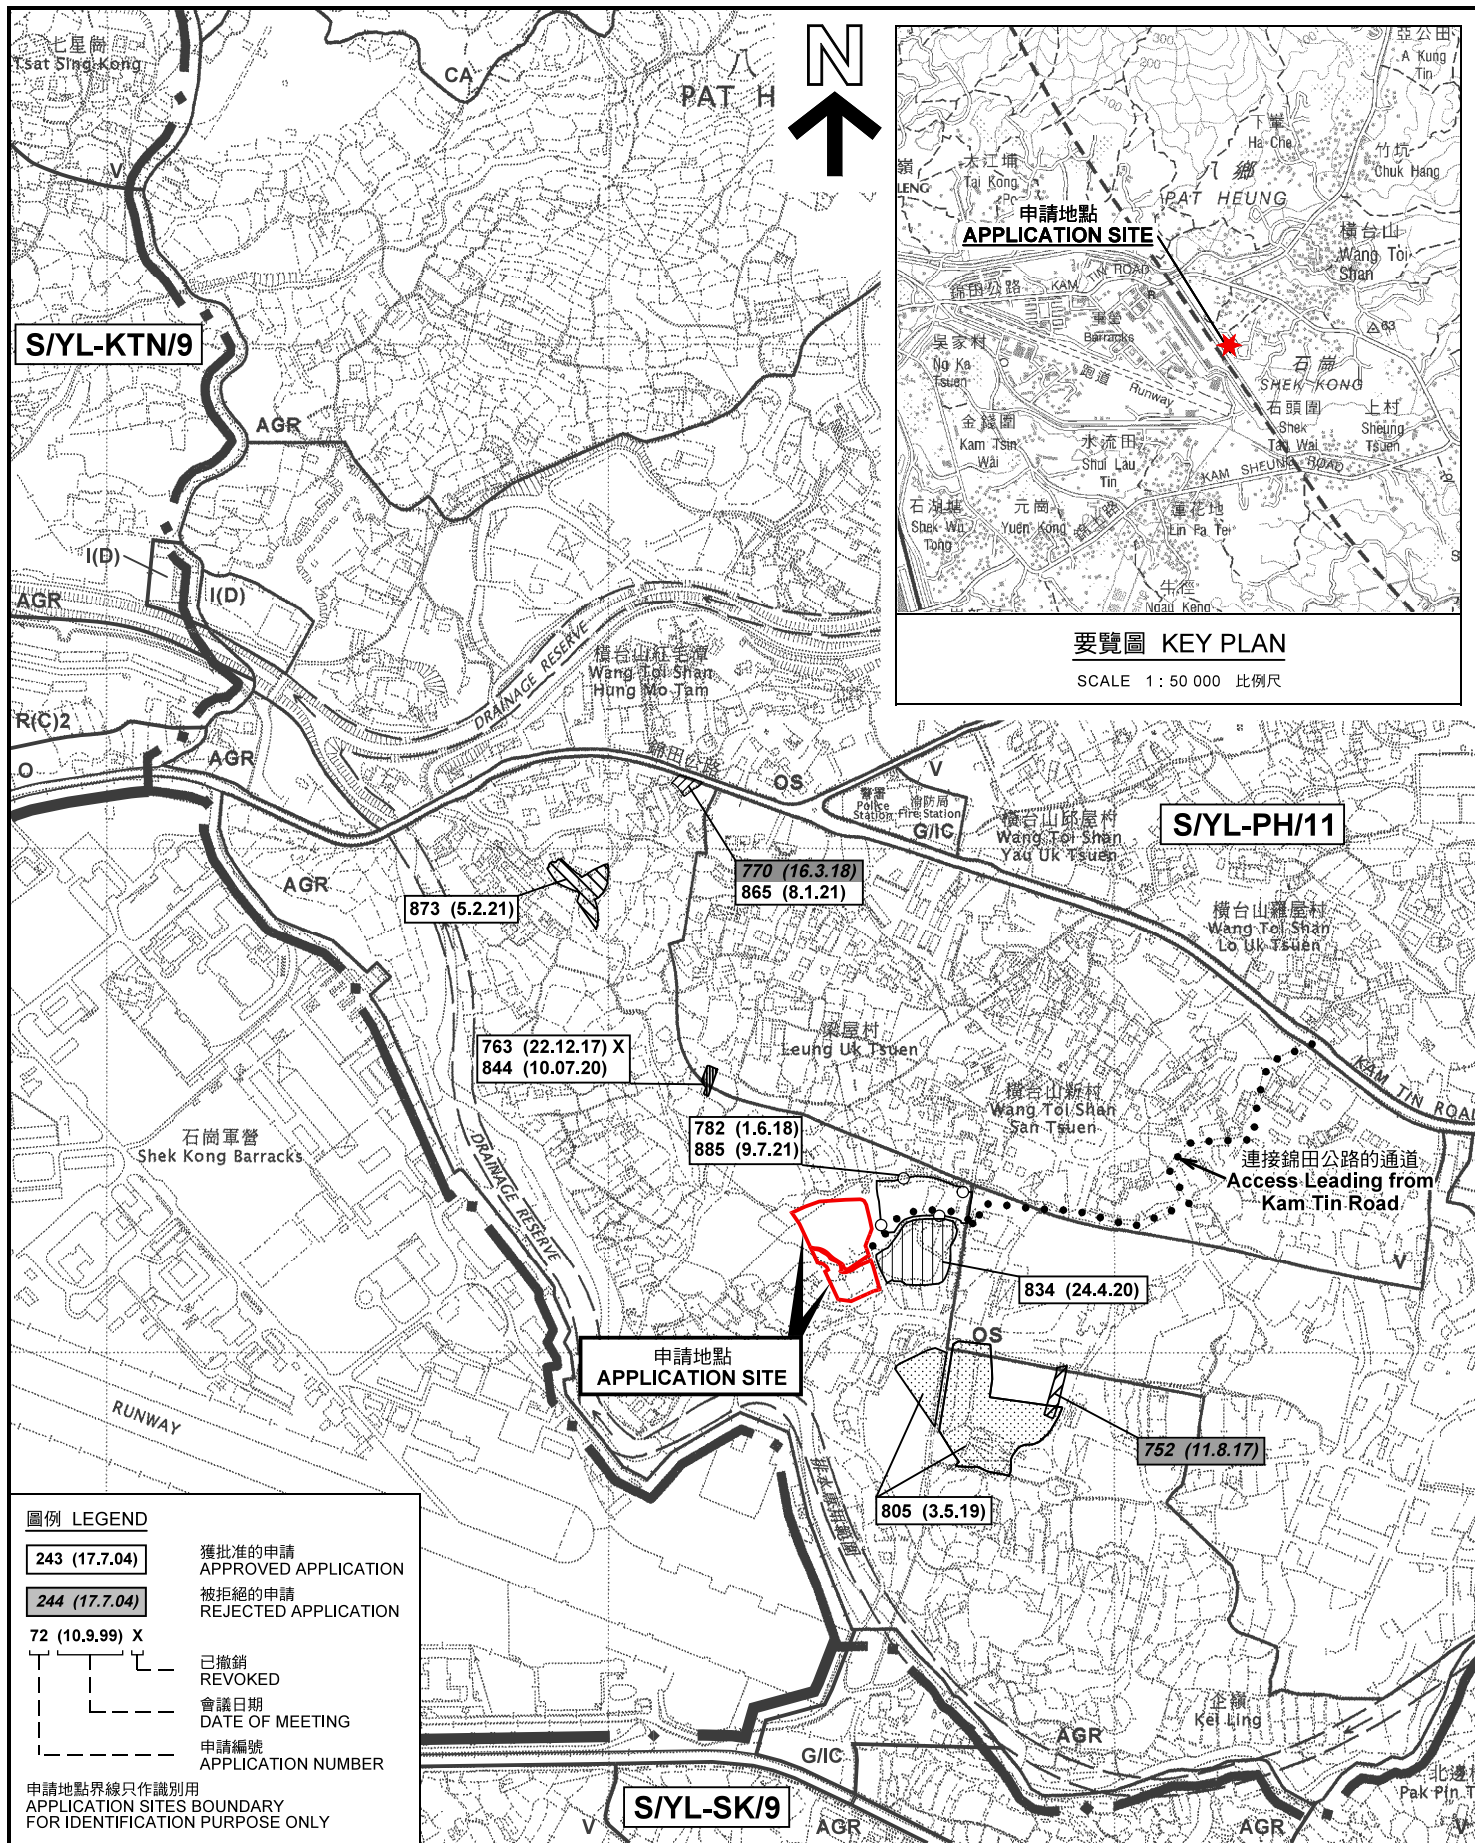

圖例 LEGEND

- 243 (17.7.04) 獲批准的申請
APPROVED APPLICATION
- 244 (17.7.04) 被拒絕的申請
REJECTED APPLICATION
- 72 (10.9.99) X 已撤銷
REVOKED
- 會議日期
DATE OF MEETING
- 申請編號
APPLICATION NUMBER

申請地點界線只作識別用
APPLICATION SITES BOUNDARY
FOR IDENTIFICATION PURPOSE ONLY

位置圖及同類申請 LOCATION PLAN WITH SIMILAR APPLICATIONS

臨時倉庫露天存放背景板、廣告專用鋁架及建築材料（為期3年）
新界元朗八鄉丈量約份第111約多個地段
TEMPORARY WAREHOUSE AND OPEN STORAGE OF
BACKDROP SCREENS, ADVERTISING ALUMINIUM FRAMES AND
CONSTRUCTION MATERIALS FOR A PERIOD OF 3 YEARS
VARIOUS LOTS IN D.D. 111, PAT HEUNG,
YUEN LONG, NEW TERRITORIES


SCALE 1 : 7 500 比例尺
0 100 200 300
METRES

規劃署
PLANNING
DEPARTMENT



參考編號
REFERENCE No.
A/YL-PH/914

圖 PLAN
A-1a

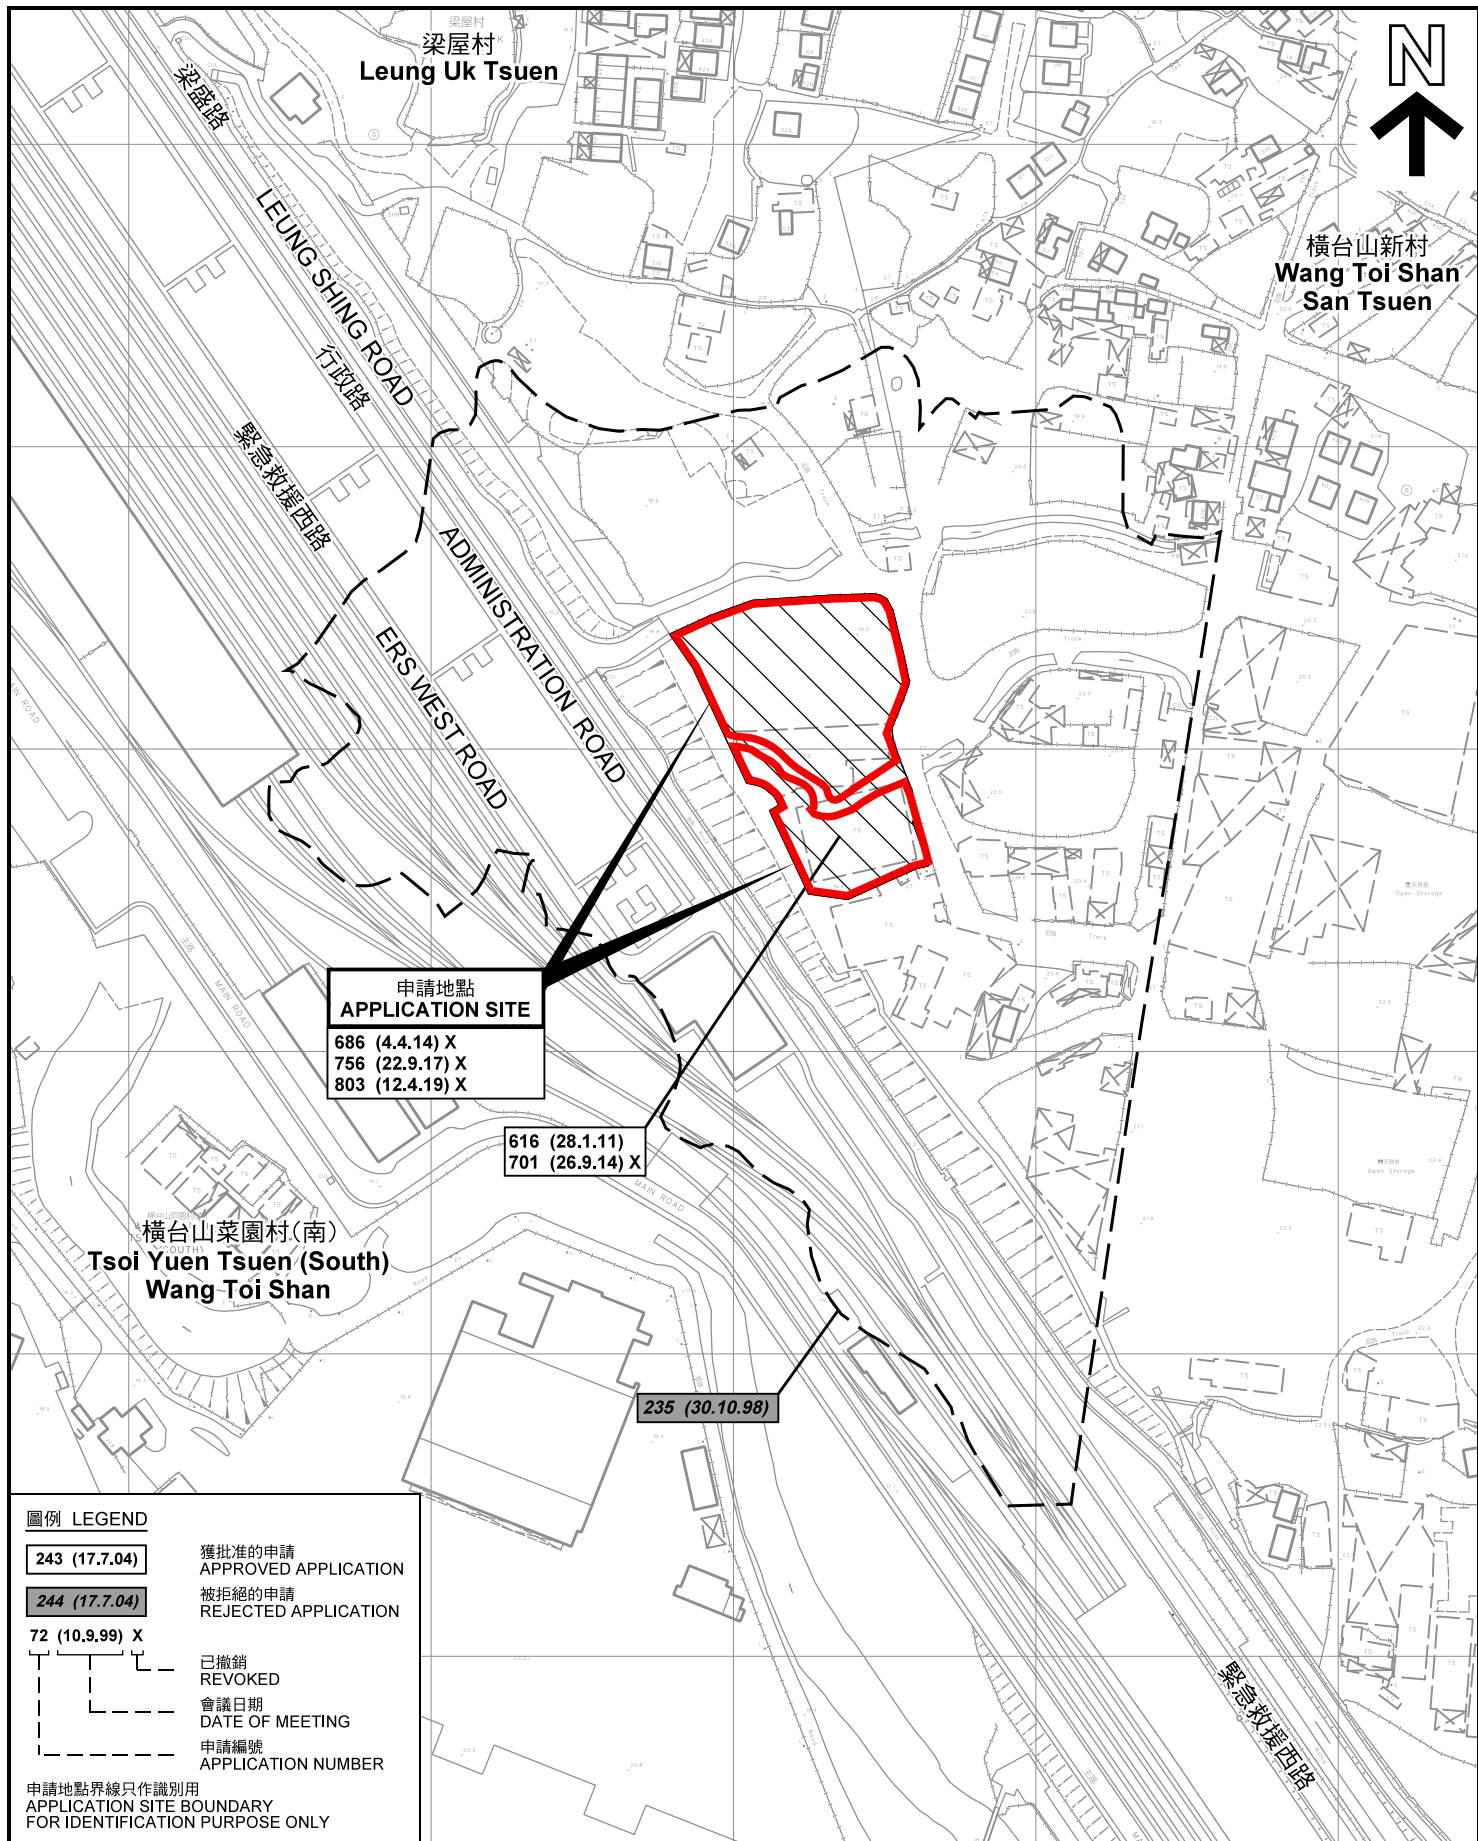

圖例 LEGEND

243 (17.7.04)

獲批准的申請
APPROVED APPLICATION

244 (17.7.04)

被拒絕的申請
REJECTED APPLICATION

72 (10.9.99) X

已撤銷
REVOKED

會議日期
DATE OF MEETING

申請編號
APPLICATION NUMBER

申請地點界線只作識別用
APPLICATION SITE BOUNDARY
FOR IDENTIFICATION PURPOSE ONLY

本摘要圖於2022年5月16日擬備，所根據的資料為測量圖編號 6-NE-13B、13D、14A 及 14C
EXTRACT PLAN PREPARED ON 16.5.2022
BASED ON SURVEY SHEETS No. 6-NE-13B, 13D, 14A & 14C

先前申請圖 PREVIOUS APPLICATION PLAN

臨時倉庫露天存放背景板、廣告專用鋁架及建築材料（為期3年）
新界元朗八鄉丈量約份第111約多個地段
TEMPORARY WAREHOUSE AND OPEN STORAGE OF
BACKDROP SCREENS, ADVERTISING ALUMINIUM FRAMES AND
CONSTRUCTION MATERIALS FOR A PERIOD OF 3 YEARS
VARIOUS LOTS IN D.D. 111, PAT HEUNG,
YUEN LONG, NEW TERRITORIES

SCALE 1 : 2 500 比例尺
米 50 0 50 100 米
METRES

規劃署
PLANNING
DEPARTMENT



參考編號
REFERENCE No.
AYL-PH/914

圖 PLAN
A-1b



圖例 LEGEND



申請地點(界線只作識別用)
APPLICATION SITE
(BOUNDARY FOR IDENTIFICATION
PURPOSE ONLY)

本摘要圖於2022年4月14日擬備，所根據的資料為地政總署於2021年7月23日拍得的航攝照片編號 E140097C
EXTRACT PLAN PREPARED ON 14.4.2022
BASED ON AERIAL PHOTO No.
E140097C TAKEN ON 23.7.2021
BY LANDS DEPARTMENT

航攝照片 AERIAL PHOTO

臨時倉庫露天存放背景板、廣告專用鋁架及建築材料 (為期3年)
新界元朗八鄉丈量約份第111約多個地段
TEMPORARY WAREHOUSE AND OPEN STORAGE OF
BACKDROP SCREENS, ADVERTISING ALUMINIUM FRAMES AND
CONSTRUCTION MATERIALS FOR A PERIOD OF 3 YEARS
VARIOUS LOTS IN D.D. 111, PAT HEUNG,
YUEN LONG, NEW TERRITORIES

規劃署
PLANNING
DEPARTMENT



參考編號
REFERENCE No.
A/YL-PH/914

圖 PLAN
A-3



申請地點界線只作識別用 APPLICATION SITE BOUNDARY FOR IDENTIFICATION PURPOSE ONLY

本圖於2022年5月16日擬備，所根據的資料為攝於2022年4月26日的實地照片
PLAN PREPARED ON 16.5.2022
BASED ON SITE PHOTOS
TAKEN ON 26.4.2022

實地照片 SITE PHOTOS

臨時倉庫露天存放背景板、廣告專用鋁架及建築材料（為期3年）
新界元朗八鄉丈量約份第111約多個地段
TEMPORARY WAREHOUSE AND OPEN STORAGE OF
BACKDROP SCREENS, ADVERTISING ALUMINIUM FRAMES AND
CONSTRUCTION MATERIALS FOR A PERIOD OF 3 YEARS
VARIOUS LOTS IN D.D. 111, PAT HEUNG,
YUEN LONG, NEW TERRITORIES

規劃署
PLANNING
DEPARTMENT



參考編號
REFERENCE No.
A/YL-PH/914

圖 PLAN
A-4a

4

申請地點
APPLICATION SITE



5


申請地點(南面部份)
APPLICATION SITE (SOUTHERN PORTION)



6

申請地點(北面部份)
APPLICATION SITE (NORTHERN PORTION)

申請地點(南面部份)
APPLICATION SITE (SOUTHERN PORTION)

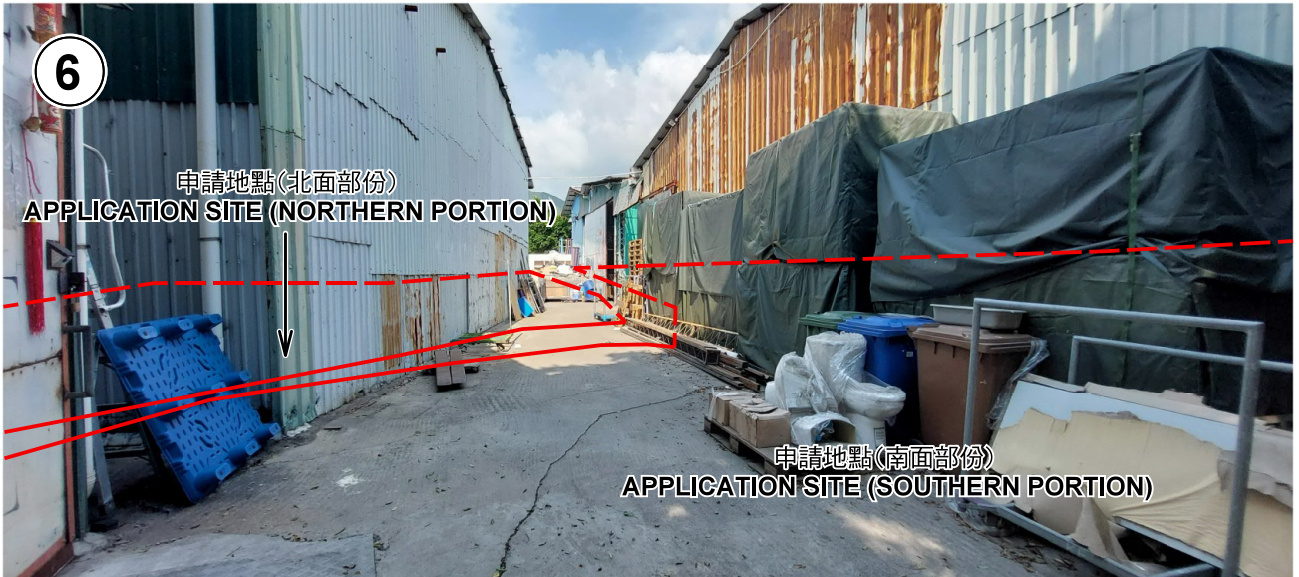

申請地點界線只作識別用 APPLICATION SITE BOUNDARY FOR IDENTIFICATION PURPOSE ONLY

實地照片 SITE PHOTOS

臨時倉庫露天存放背景板、廣告專用鋁架及建築材料（為期3年）
新界元朗八鄉丈量約份第111約多個地段

TEMPORARY WAREHOUSE AND OPEN STORAGE OF
BACKDROP SCREENS, ADVERTISING ALUMINIUM FRAMES AND
CONSTRUCTION MATERIALS FOR A PERIOD OF 3 YEARS
VARIOUS LOTS IN D.D. 111, PAT HEUNG,
YUEN LONG, NEW TERRITORIES

規劃署
PLANNING
DEPARTMENT



參考編號
REFERENCE No.
A/YL-PH/914

圖 PLAN
A-4b

本圖於2022年4月28日擬備，所根據的
資料為攝於2022年4月26日的實地照片
PLAN PREPARED ON 28.4.2022
BASED ON SITE PHOTOS
TAKEN ON 26.4.2022