



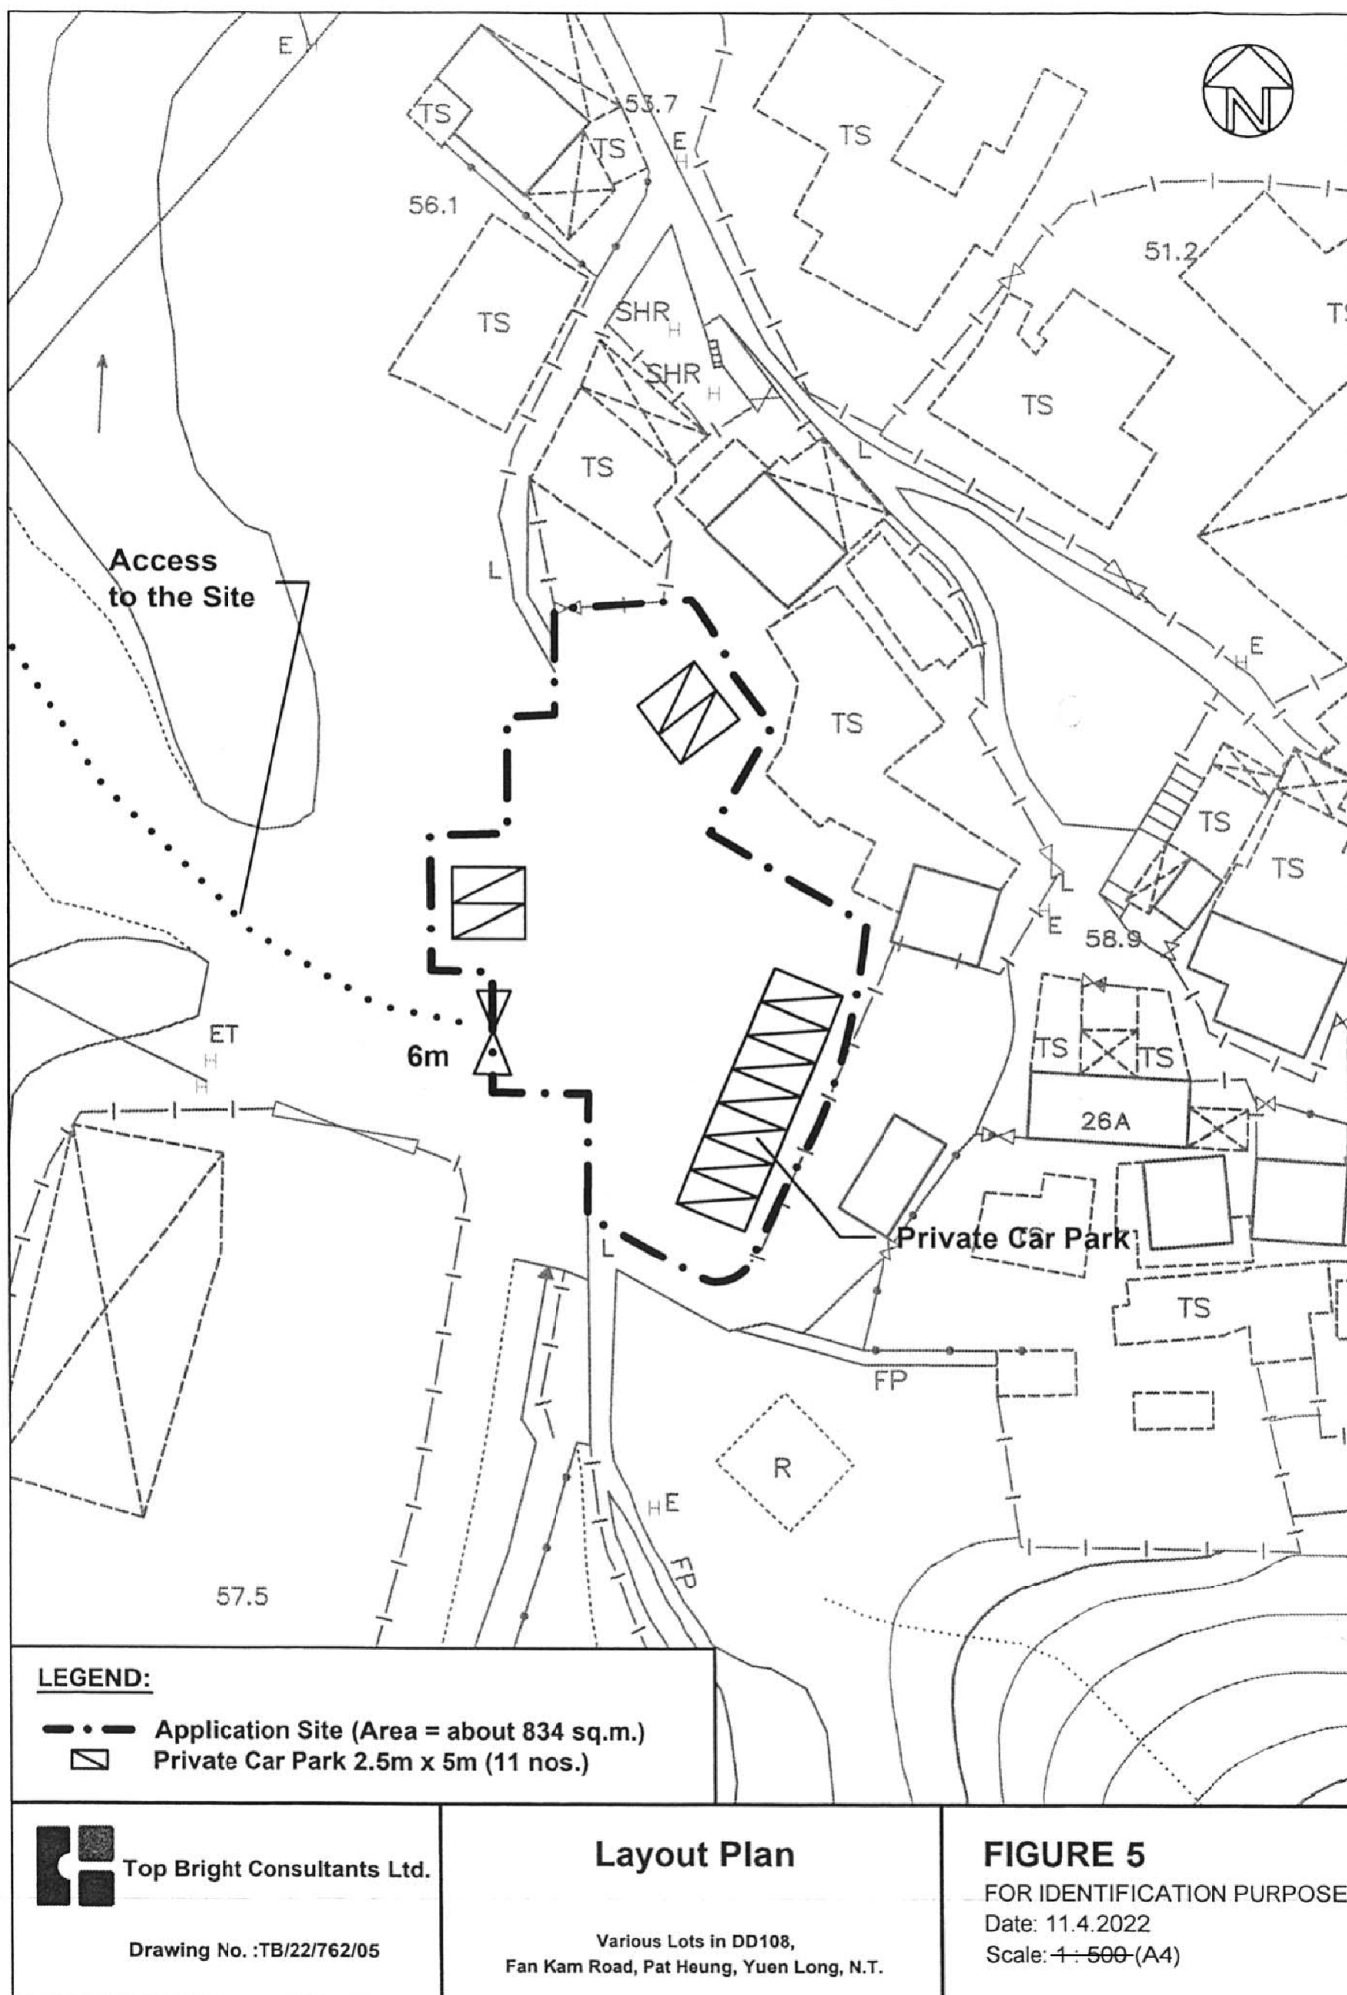


(摘錄自申請人於 24.5.2022 呈交的申請書)
(Extract from Applicant's
Submission of 24.5.2022)

參考編號
REFERENCE No.
A/YL-PH/922

繪圖 DRAWING
A-1

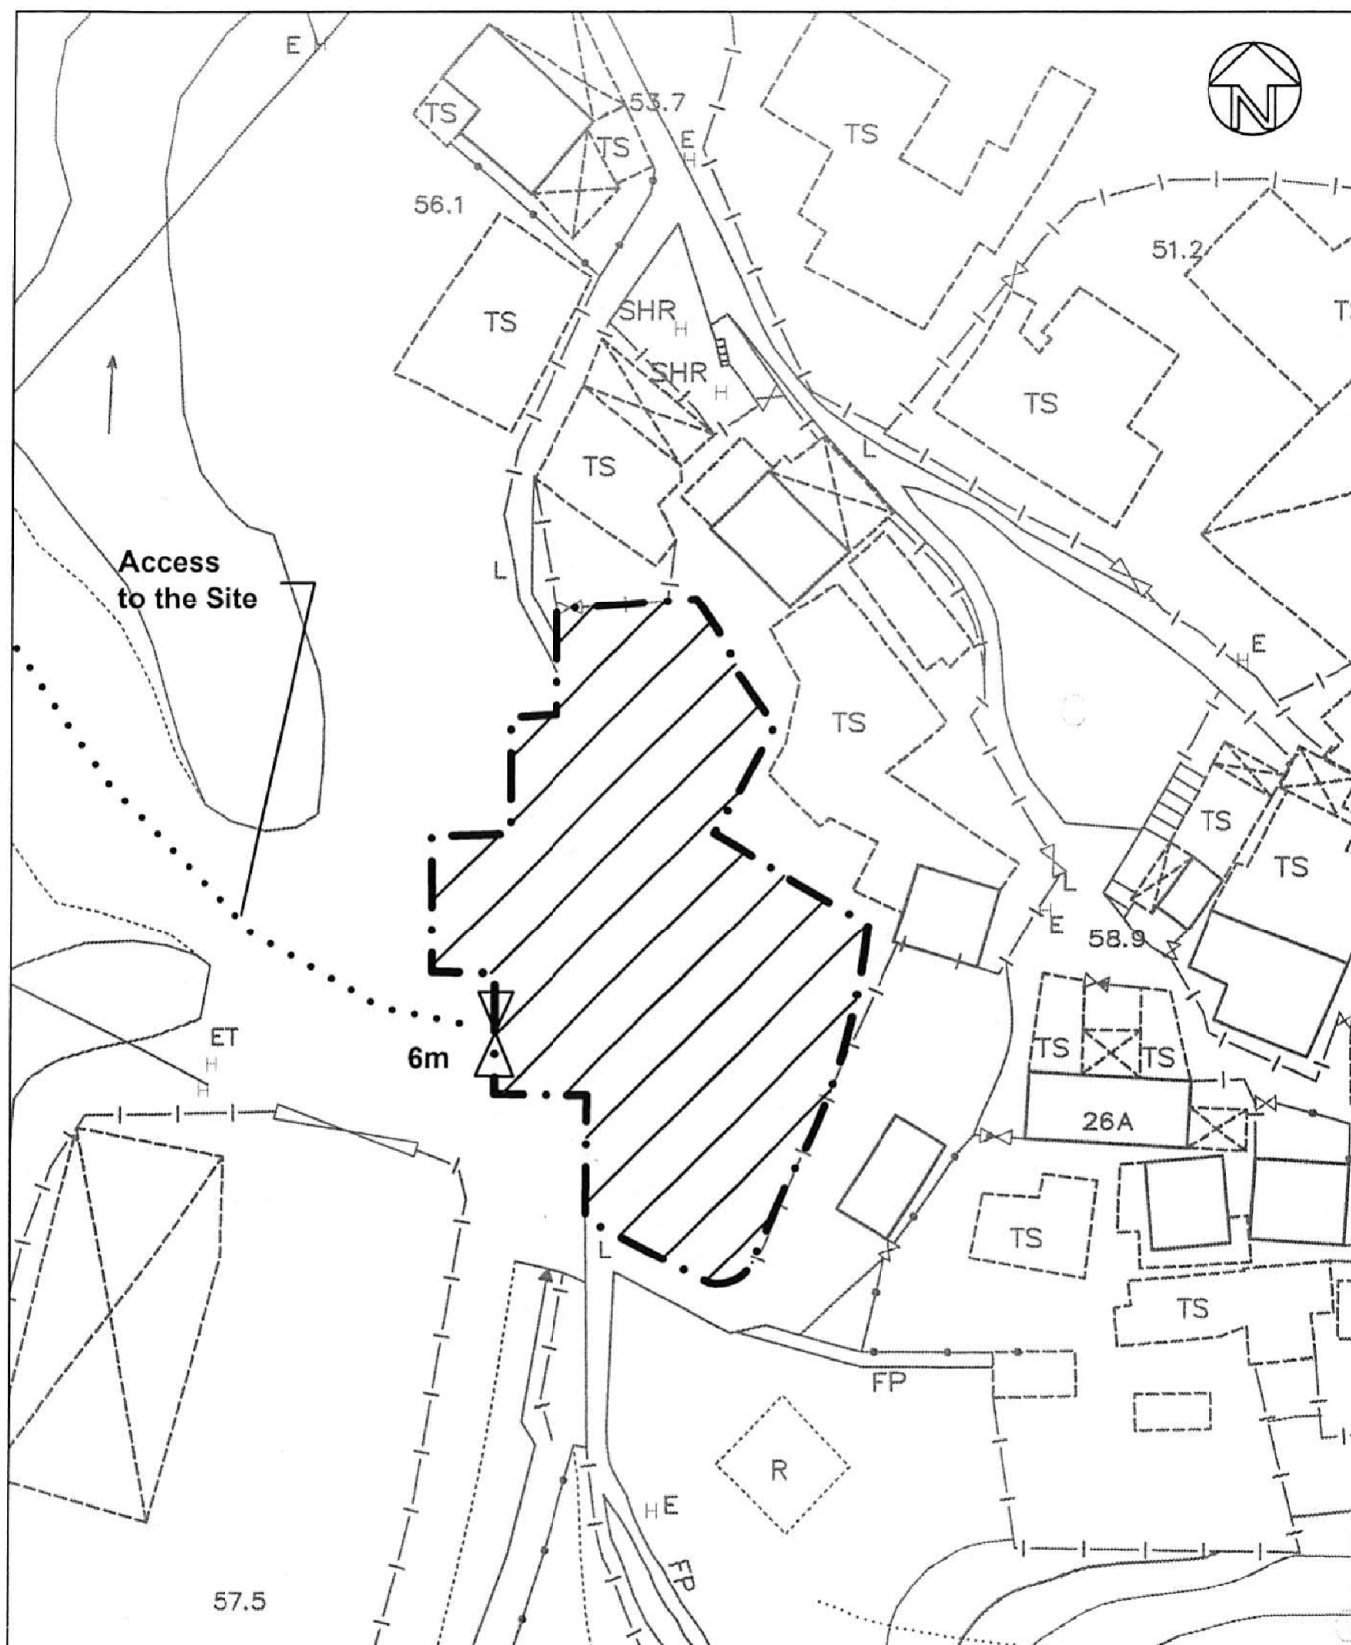

LEGEND:

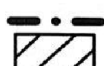

Application Site (Area = about 834 sq.m.)

Area for Filling of Land (about 834 sq.m, not exceeding 0.2m)



Top Bright Consultants Ltd.

Drawing No. :TB/22/762/06

Area for Filling of Land

Various Lots in DD108,
Fan Kam Road, Pat Heung, Yuen Long, N.T.

FIGURE 6

FOR IDENTIFICATION PURPOSE

Date: 11.4.2022

Scale: 1:500 (A4)

(摘錄自申請人於 24.5.2022 呈交的申請書)
(Extract from Applicant's
Submission of 24.5.2022)


參考編號

REFERENCE No.

A/YL-PH/922

繪圖 DRAWING

A-2

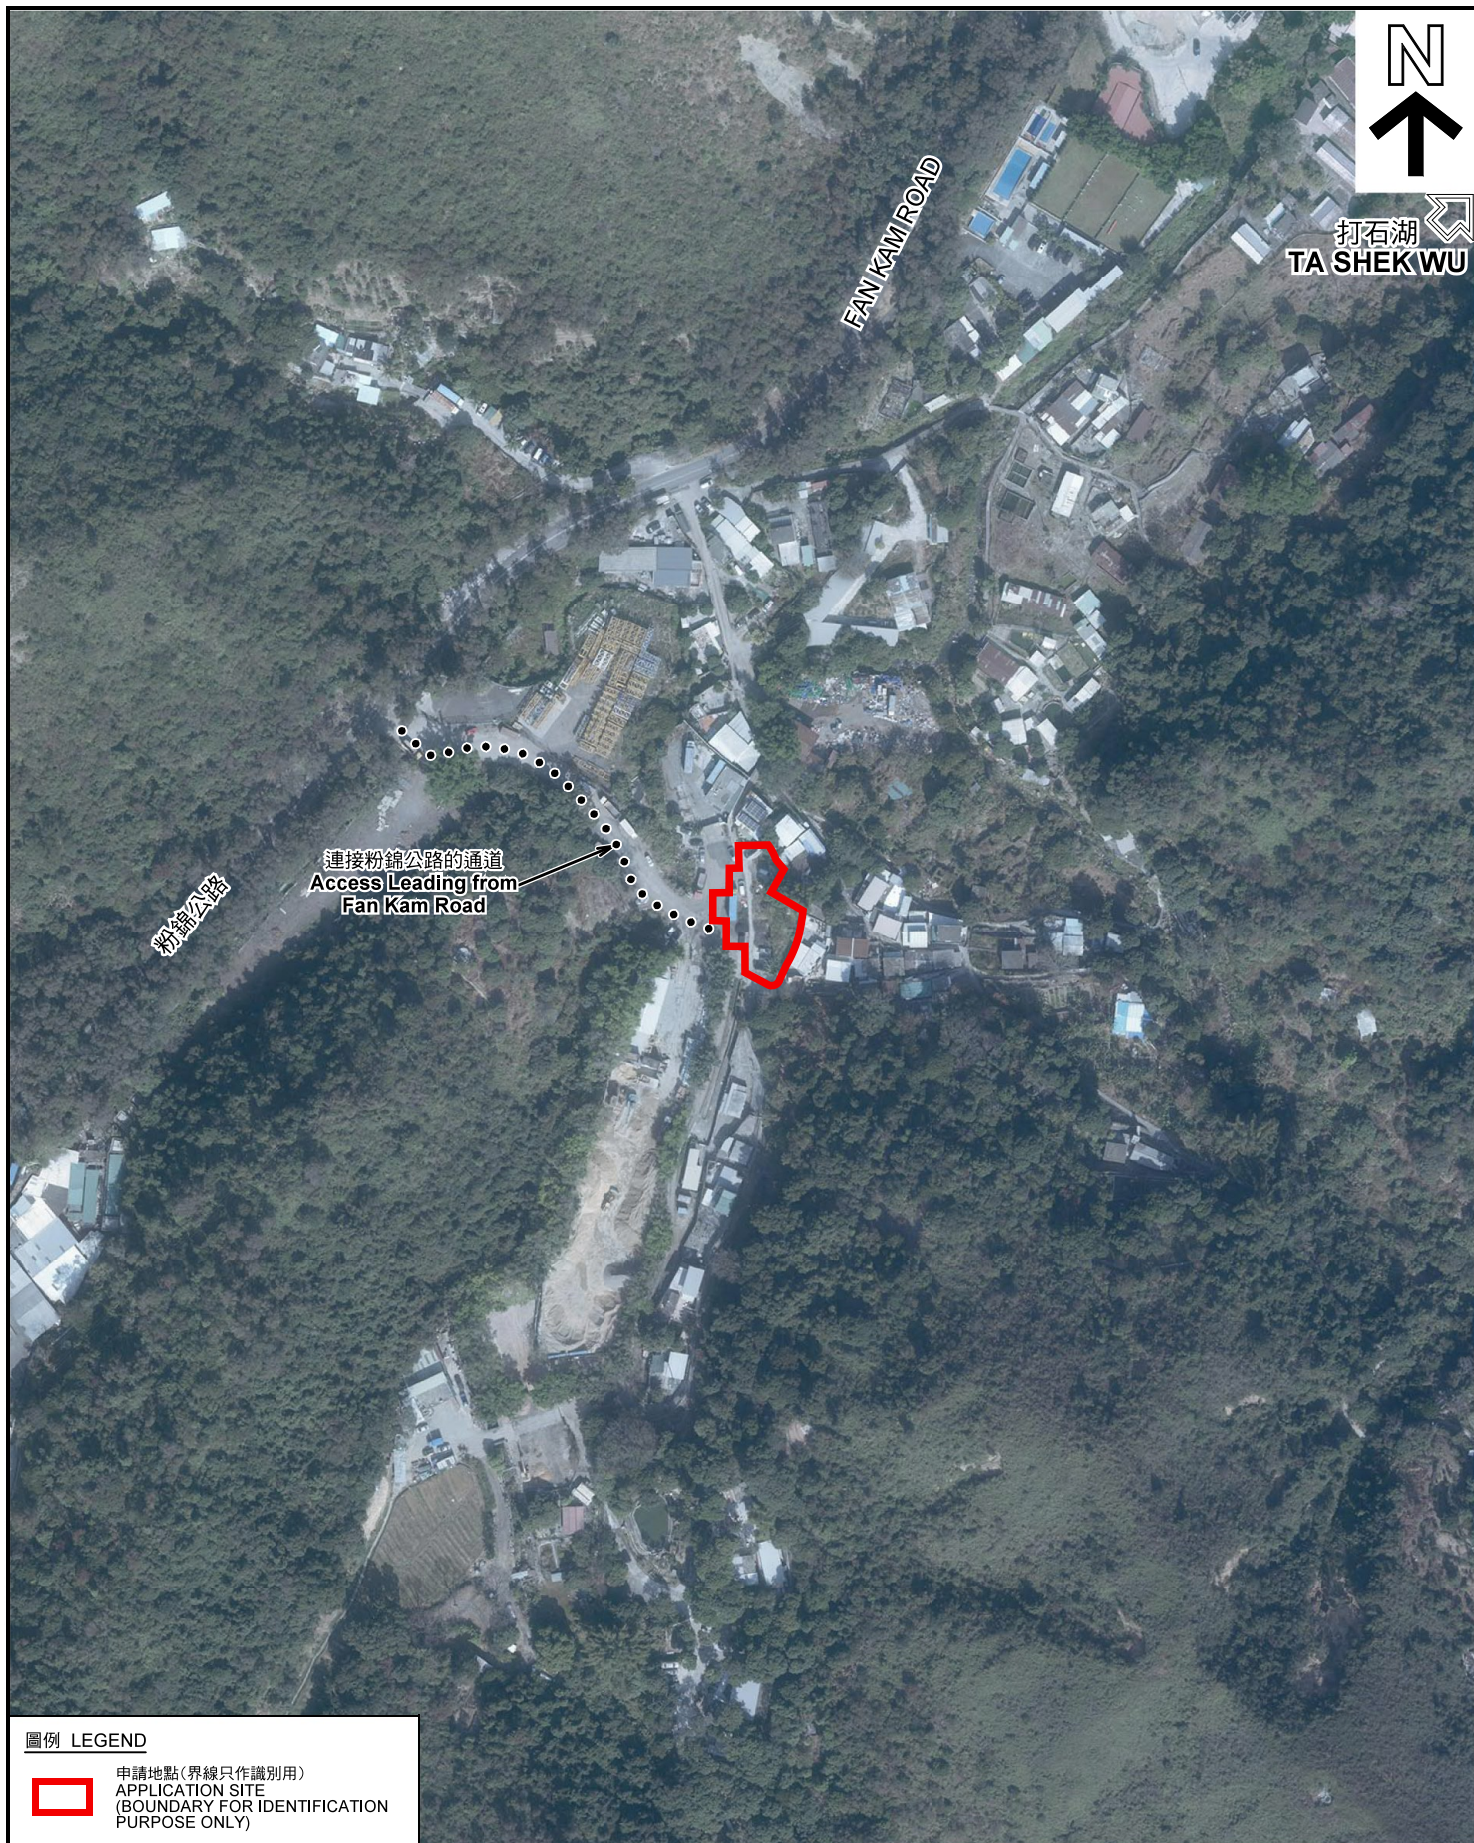

圖例 LEGEND



申請地點(界線只作識別用)
APPLICATION SITE
(BOUNDARY FOR IDENTIFICATION
PURPOSE ONLY)

本摘要圖於2022年6月16日擬備，所根據的資料為地政總署於2021年1月15日拍得的航攝照片編號 E126846C
EXTRACT PLAN PREPARED ON 16.6.2022
BASED ON AERIAL PHOTO No.
E126846C TAKEN ON 15.1.2021
BY LANDS DEPARTMENT

航攝照片 AERIAL PHOTO

擬議臨時私人停車場(只限私家車)(為期3年)及填土工程
新界元朗八鄉粉錦公路丈量約份第108約的多個地段
PROPOSED TEMPORARY PRIVATE VEHICLE PARK (PRIVATE CARS ONLY)
FOR A PERIOD OF 3 YEARS AND FILLING OF LAND
VARIOUS LOTS IN D.D. 108, FAN KAM ROAD,
PAT HEUNG, YUEN LONG, NEW TERRITORIES

規劃署
PLANNING
DEPARTMENT



參考編號
REFERENCE No.
A/YL-PH/922

圖 PLAN
A-3



申請地點界線只作識別用 APPLICATION SITE BOUNDARY FOR IDENTIFICATION PURPOSE ONLY

實地照片 SITE PHOTOS

本圖於2022年7月5日擬備，所根據的資料為攝於2022年5月31日的實地照片
PLAN PREPARED ON 5.7.2022
BASED ON SITE PHOTOS
TAKEN ON 31.5.2022

擬議臨時私人停車場（只限私家車）（為期3年）及填土工程
新界元朗八鄉粉錦公路丈量約份第108約的多個地段
PROPOSED TEMPORARY PRIVATE VEHICLE PARK (PRIVATE CARS ONLY)
FOR A PERIOD OF 3 YEARS AND FILLING OF LAND
VARIOUS LOTS IN D.D. 108, FAN KAM ROAD,
PAT HEUNG, YUEN LONG, NEW TERRITORIES

規劃署
PLANNING
DEPARTMENT



參考編號
REFERENCE No.
A/YL-PH/922

圖 PLAN
A-4