


構築物編號	用途	樓面面積	高度	層數
A	升高辦公室連洗手間	約102平方米	約4米	2
B	單層辦公室及員工休息室	約50平方米	約2.5米	1

.....	50mm D.I.A. 暗渠
■	現有構築物
□	沙井
—	原有去水渠
---	375mm x 375mm U型明渠
⊞	緊急照明燈
EXIT	出路燈箱
Ⓚ	5KG乾粉式滅火筒
---	現有綠色圍板
SCALE 1:1000	

(摘錄自申請人於 7.2.2023 呈交的申請書)
(Extract from Applicant's
Submission of 7.2.2023)

參考編號
REFERENCE No.
A/YL-PH/942

繪圖
DRAWING
A - 1

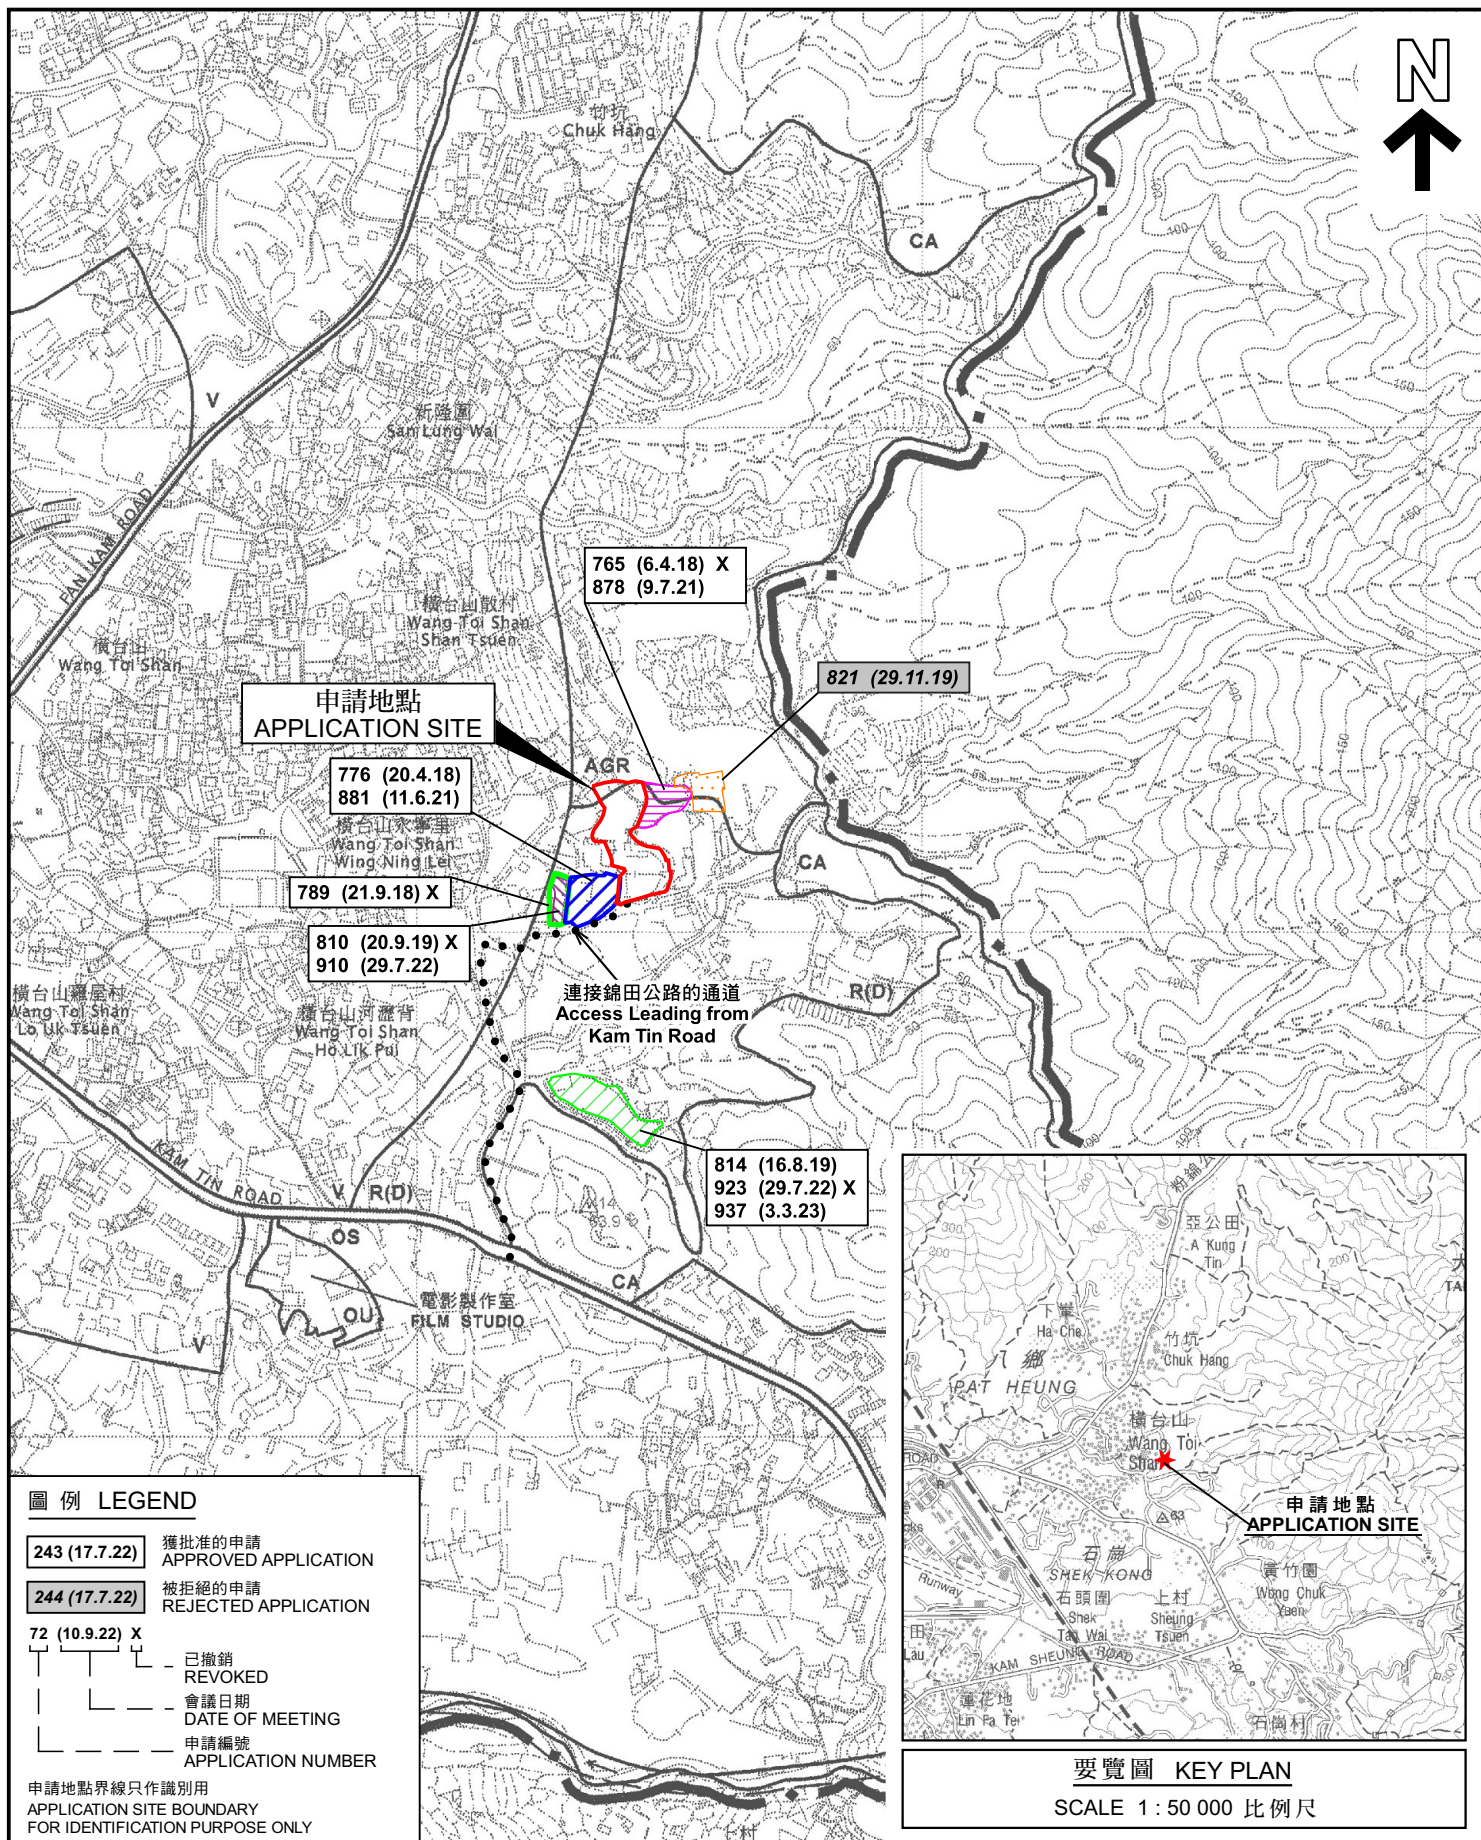

本摘要圖於2023年3月6日擬備，
所根據的資料為於2006年10月17日
核准的分區計劃大綱圖編號 S/YL-PH/11
EXTRACT PLAN PREPARED ON 6.3.2023
BASED ON OUTLINE ZONING PLAN No.
S/YL-PH/11 APPROVED ON 17.10.2006

位置圖及同類申請 LOCATION PLAN WITH SIMILAR APPLICATIONS

臨時露天存放建築材料、機械（發電機）、汽車零件、暫存膠粒轉運貨件及貨櫃貯物（水馬）用途的規劃許可續期 3 年
元朗八鄉丈量約份第111約多個地段
RENEWAL OF PLANNING APPROVAL FOR TEMPORARY OPEN STORAGE OF CONSTRUCTION MATERIALS, MACHINERY (ELECTRICITY GENERATOR), VEHICLE PARTS, TEMPORARY TRANSIT SHIPMENT PARTICLES AND CONTAINERS FOR STORAGE OF PLASTIC BARRIERS FOR A PERIOD OF 3 YEARS VARIOUS LOTS IN D.D.111, PAT HEUNG, YUEN LONG


米 100 0 100 200 300 米
METRES

規劃署
PLANNING
DEPARTMENT



參考編號
REFERENCE No.
A/YL-PH/942

圖 PLAN
A-1a

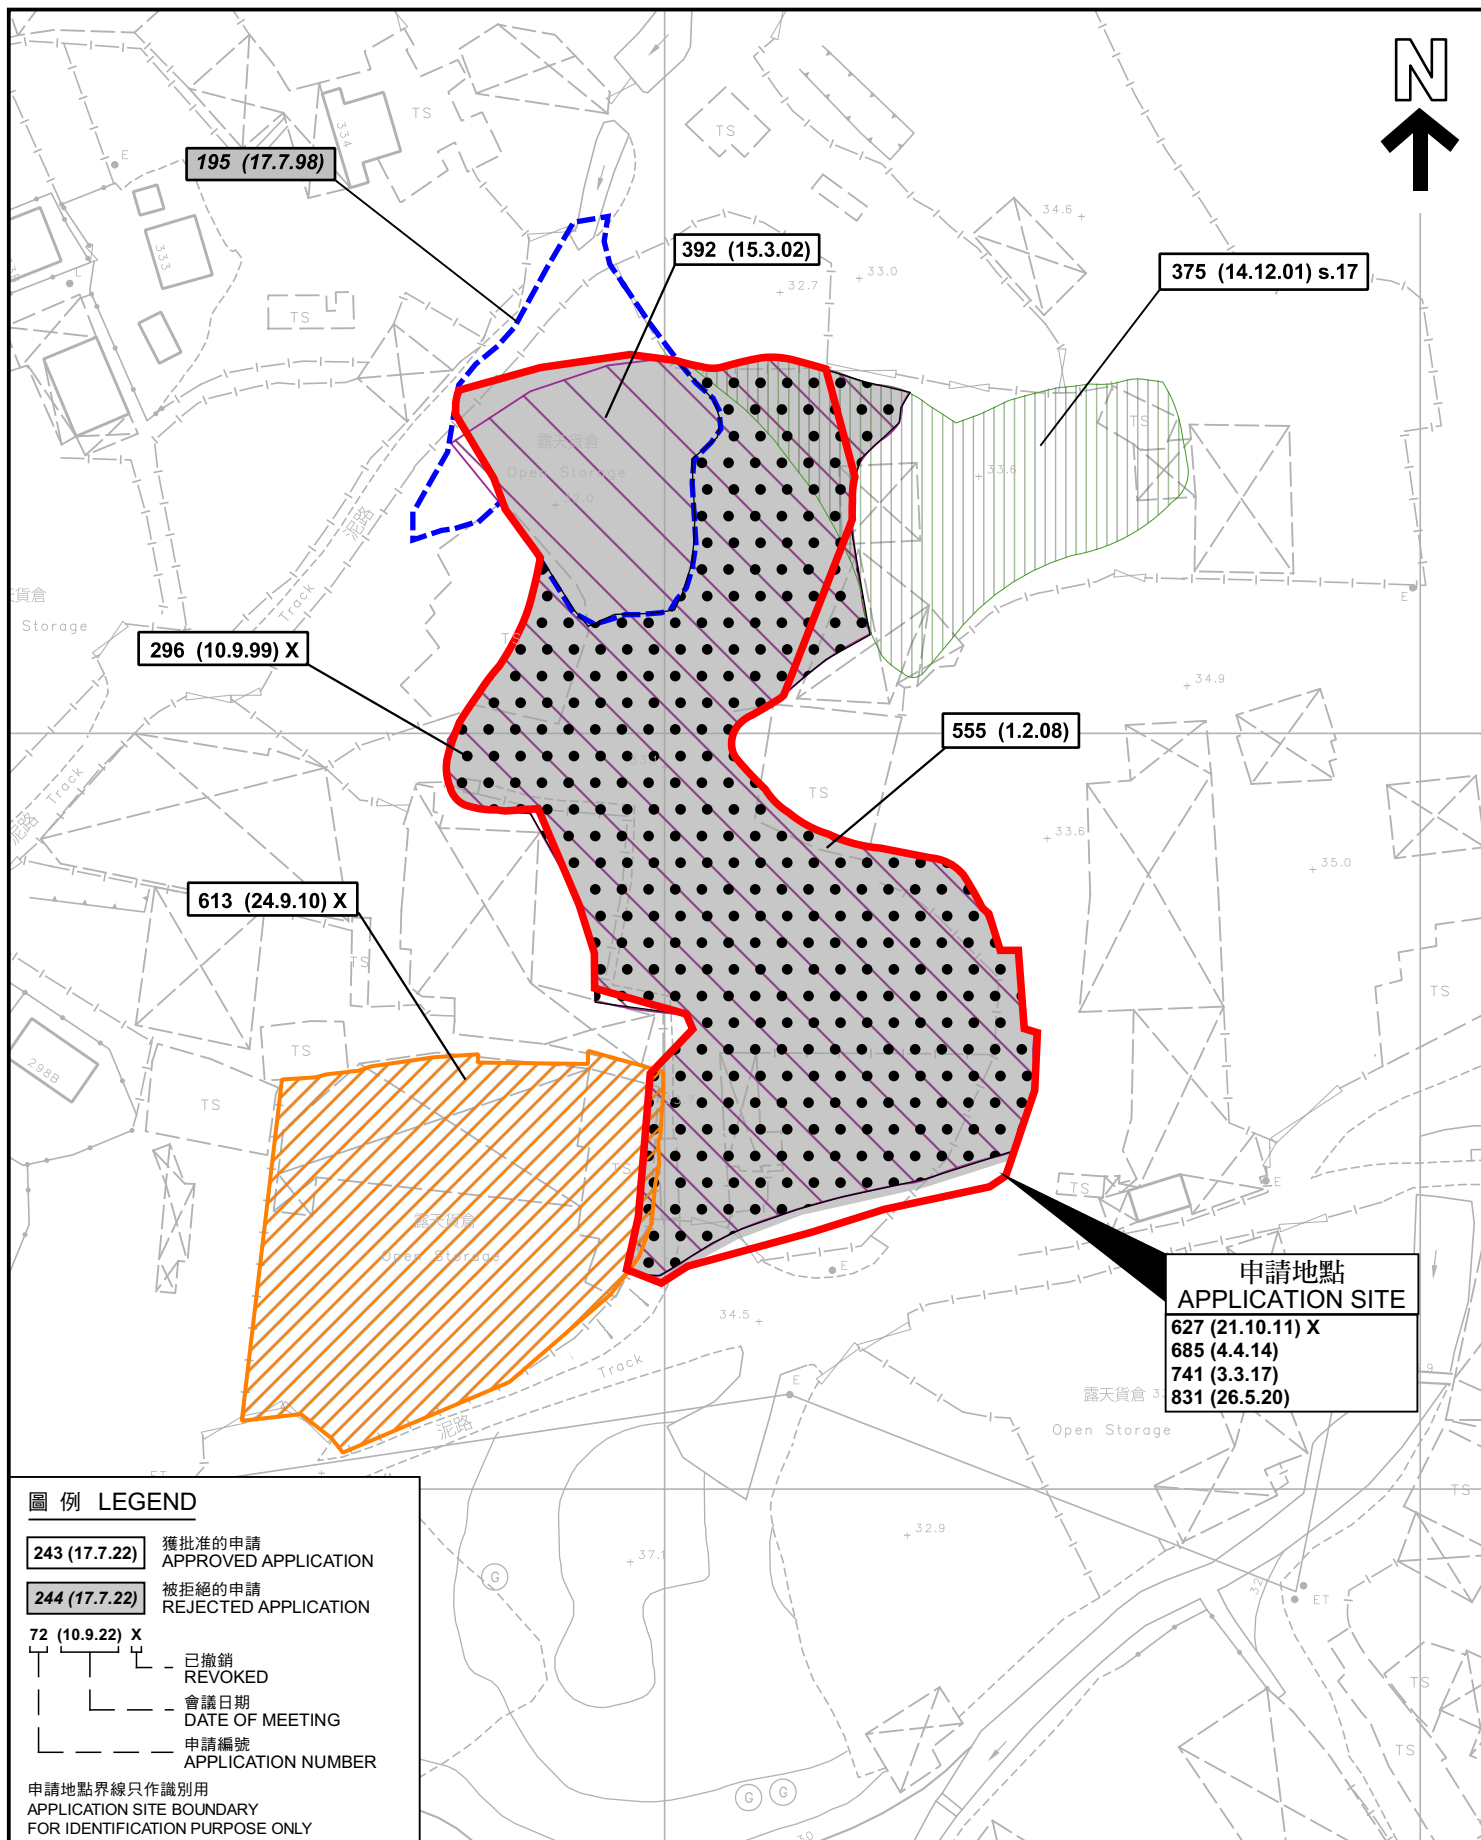

圖例 LEGEND

- 243 (17.7.22)** 獲批准的申請
APPROVED APPLICATION
- 244 (17.7.22)** 被拒絕的申請
REJECTED APPLICATION
- 72 (10.9.22) X**
- 已撤銷
REVOKED
 - 會議日期
DATE OF MEETING
 - 申請編號
APPLICATION NUMBER

申請地點界線只作識別用
APPLICATION SITE BOUNDARY
FOR IDENTIFICATION PURPOSE ONLY

先前申請圖 PREVIOUS APPLICATION PLAN

臨時露天存放建築材料、機械（發電機）、汽車零件、暫存膠粒轉運貨件
及貨櫃貯物（水馬）用途的規劃許可續期 3 年

元朗八鄉丈量約份第111約多個地段

RENEWAL OF PLANNING APPROVAL FOR TEMPORARY
OPEN STORAGE OF CONSTRUCTION MATERIALS,
MACHINERY (ELECTRICITY GENERATOR), VEHICLE PARTS,
TEMPORARY TRANSIT SHIPMENT PARTICLES AND CONTAINERS FOR
STORAGE OF PLASTIC BARRIERS FOR A PERIOD OF 3 YEARS
VARIOUS LOTS IN D.D.111, PAT HEUNG, YUEN LONG
SCALE 1 : 1 000 比例尺

米 20 0 20 40 米
METRES


規劃署
PLANNING
DEPARTMENT




參考編號
REFERENCE No.
A/YL-PH/942

圖 PLAN
A-1b

本摘要圖於2023年3月8日擬備，
所根據的資料為測量圖編號
6-NE-9D 及 14B
EXTRACT PLAN PREPARED ON 8.3.2023
BASED ON SURVEY SHEETS No.
6-NE-9D & 14B

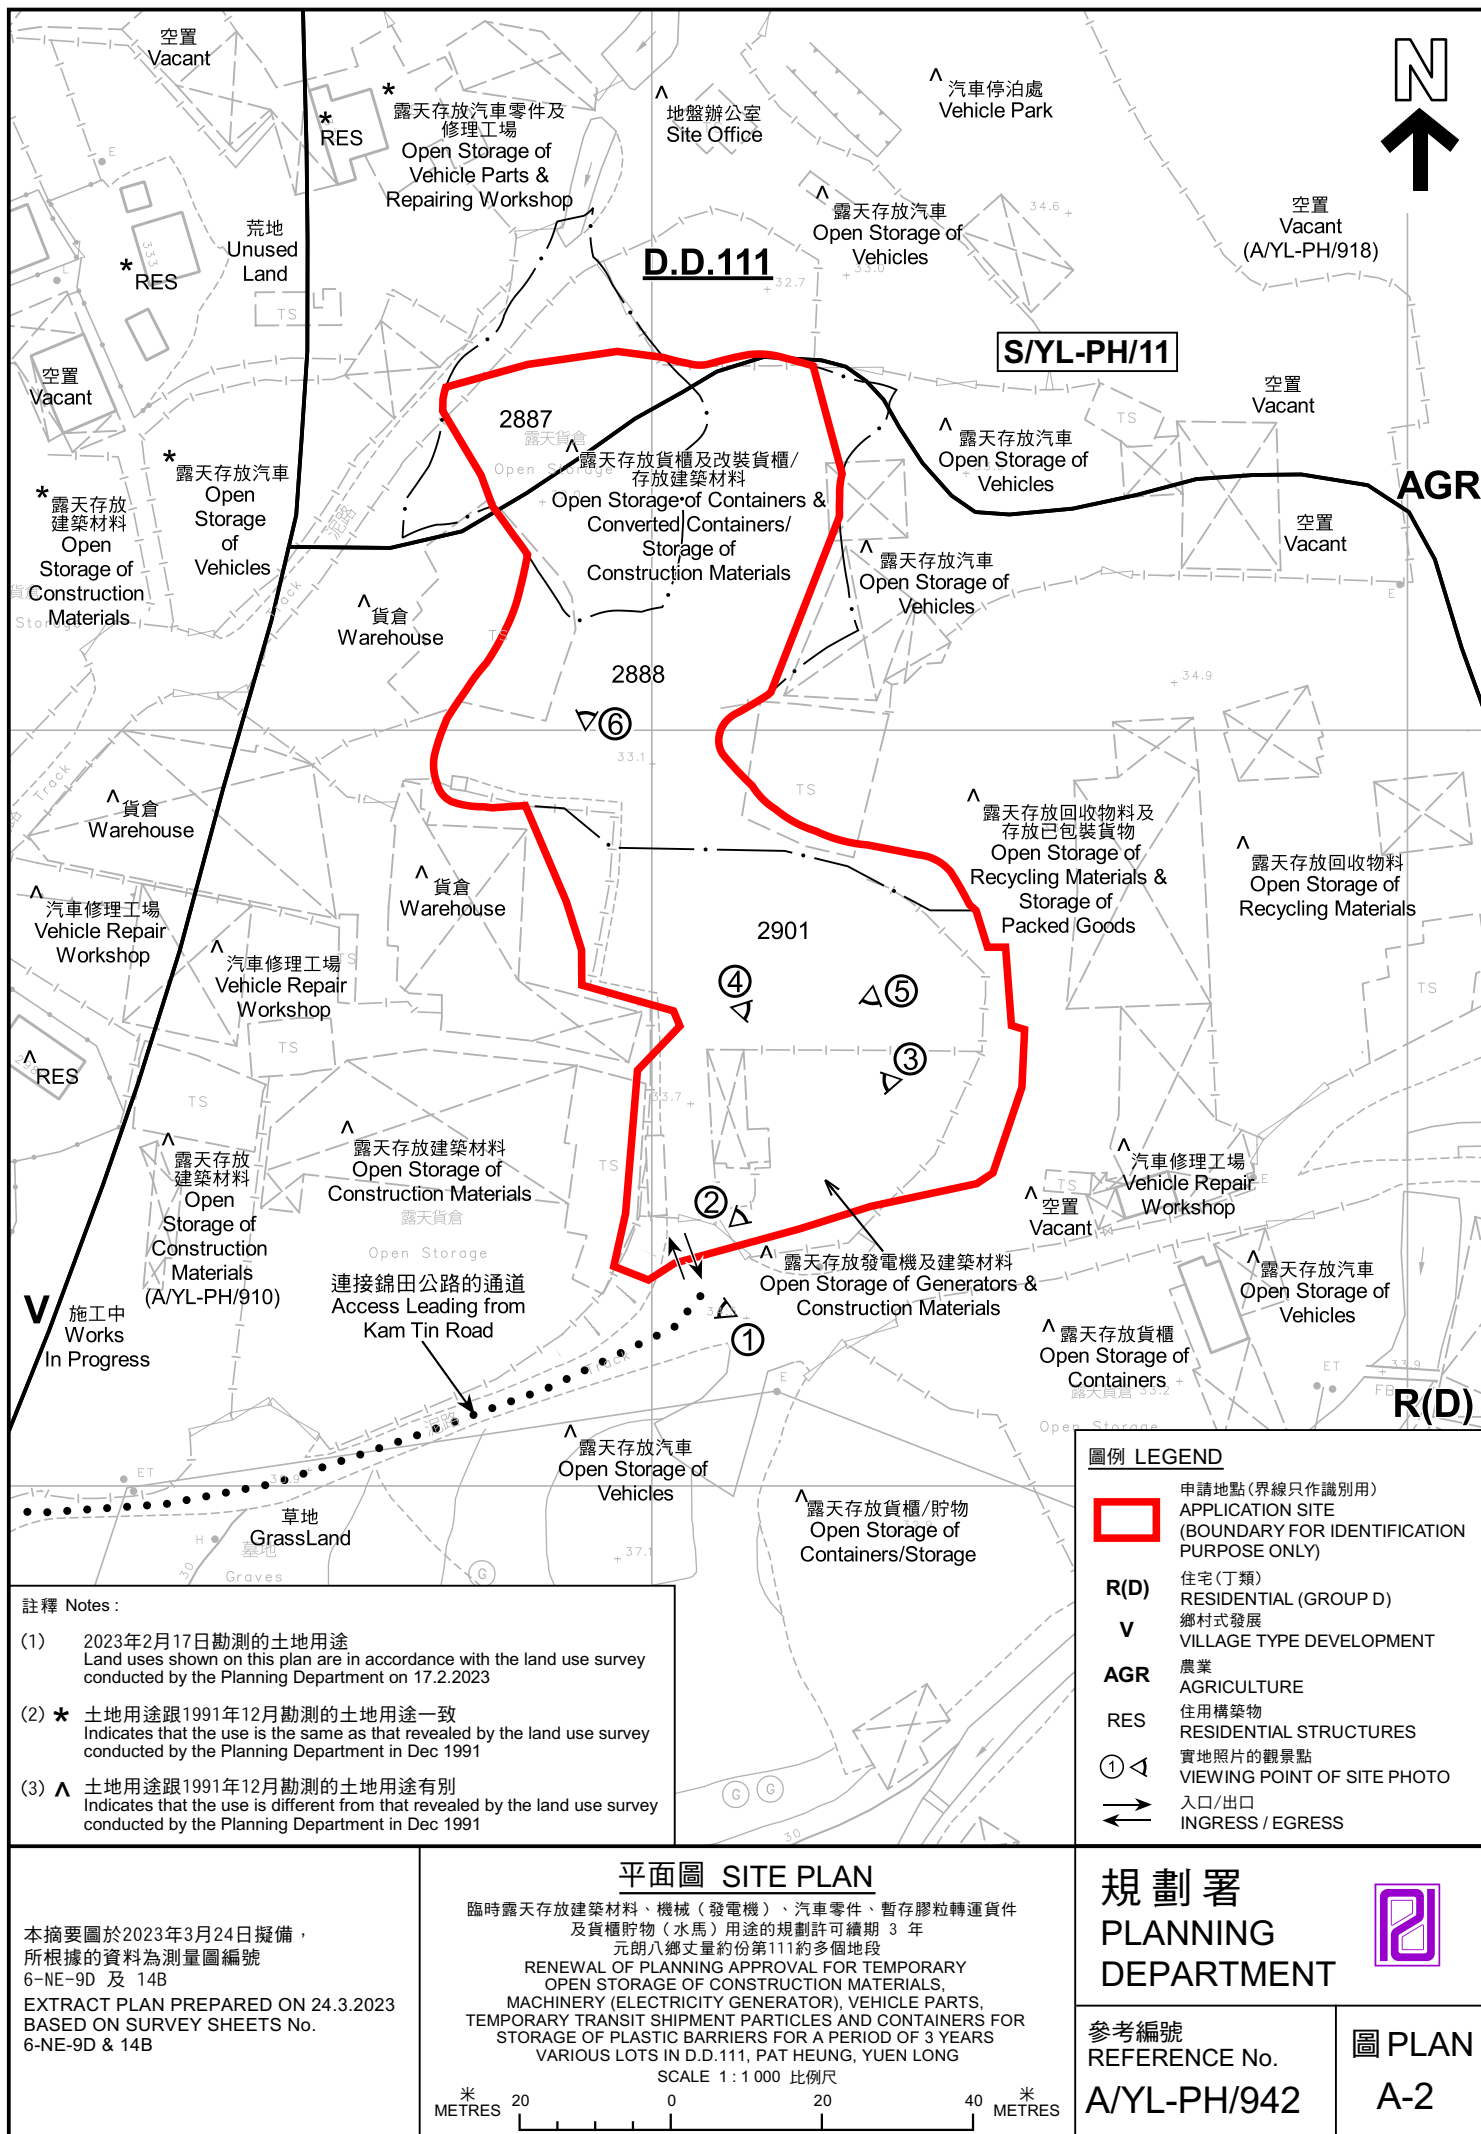

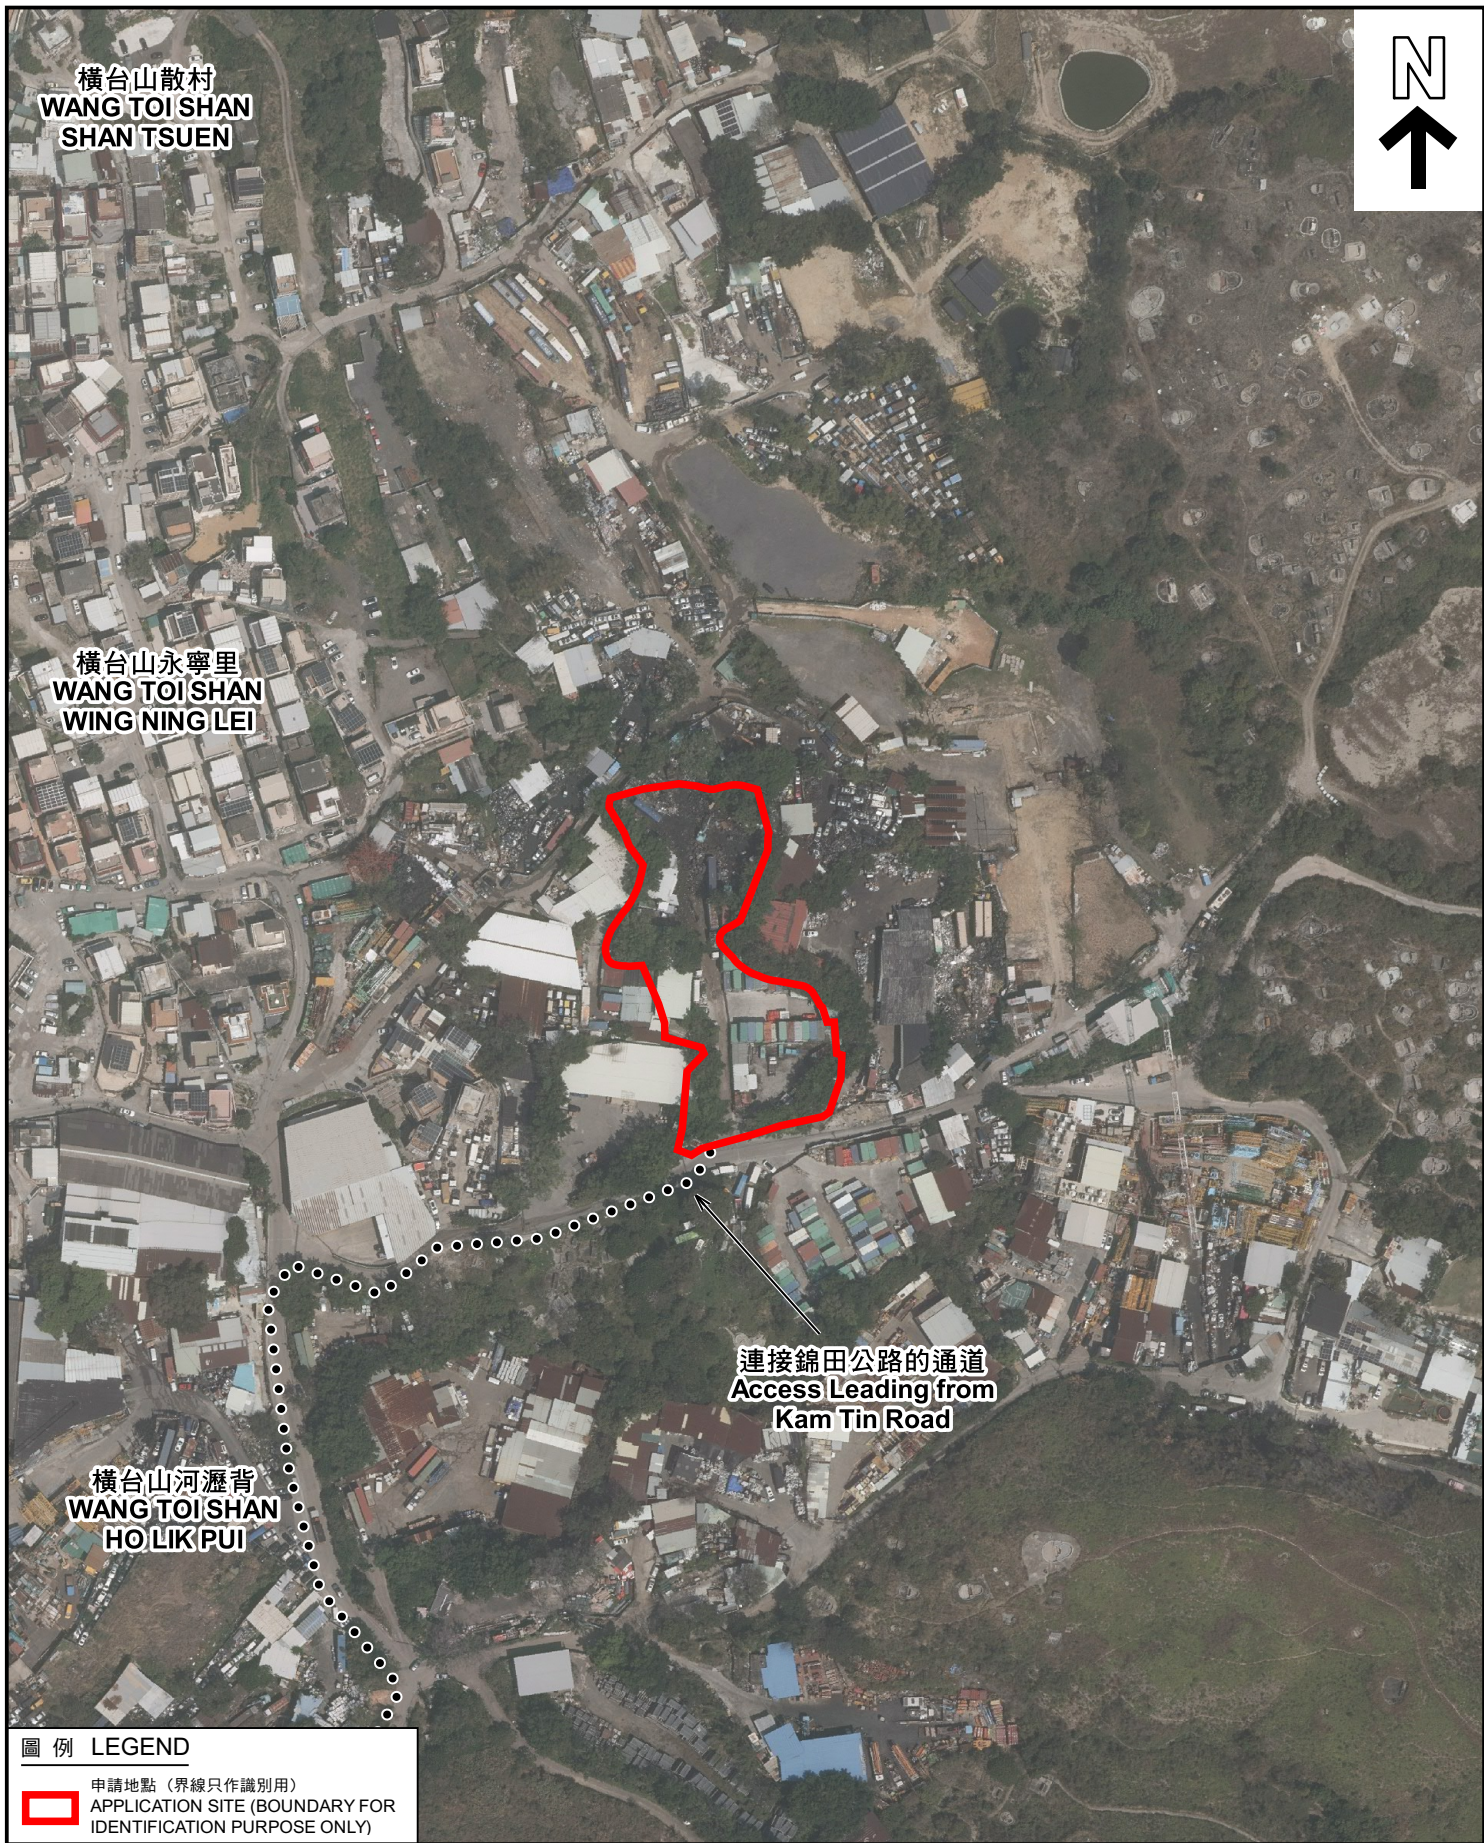

圖例 LEGEND


 申請地點 (界線只作識別用)
APPLICATION SITE (BOUNDARY FOR IDENTIFICATION PURPOSE ONLY)

本摘要圖於2023年3月8日擬備，
所根據的資料為地政總署於2022年3月10日
拍得的航攝照片編號 E155393C
EXTRACT PLAN PREPARED ON 8.3.2023
BASED ON AERIAL PHOTO NO.
E155393C TAKEN ON 10.3.2022
BY LANDS DEPARTMENT

航攝照片 AERIAL PHOTO

臨時露天存放建築材料、機械 (發電機)、汽車零件、暫存膠粒轉運貨件
及貨櫃貯物 (水馬) 用途的規劃許可續期 3 年
元朗八鄉丈量約份第111約多個地段
RENEWAL OF PLANNING APPROVAL FOR TEMPORARY
OPEN STORAGE OF CONSTRUCTION MATERIALS,
MACHINERY (ELECTRICITY GENERATOR), VEHICLE PARTS,
TEMPORARY TRANSIT SHIPMENT PARTICLES AND CONTAINERS FOR
STORAGE OF PLASTIC BARRIERS FOR A PERIOD OF 3 YEARS
VARIOUS LOTS IN D.D.111, PAT HEUNG, YUEN LONG

規劃署 PLANNING DEPARTMENT		
參考編號 REFERENCE No. A/YL-PH/942	圖 PLAN A-3	

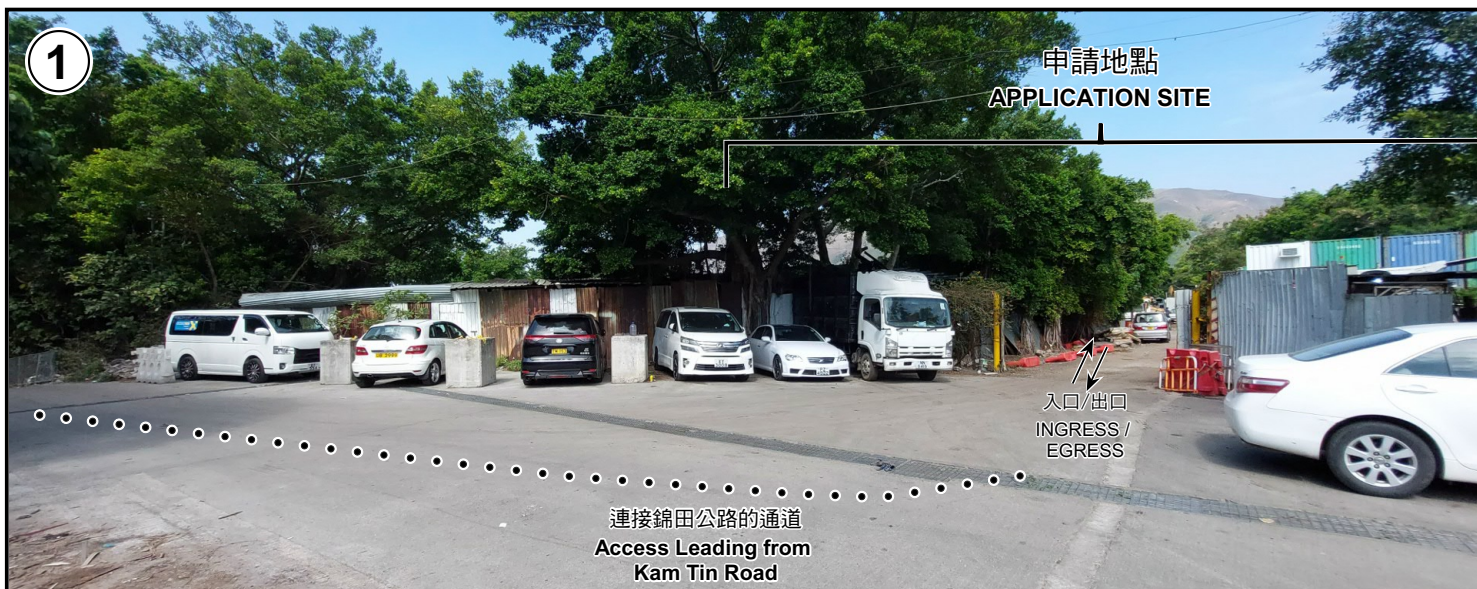

申請地點界線只作識別用 APPLICATION SITE BOUNDARY FOR IDENTIFICATION PURPOSE ONLY

實地照片 SITE PHOTOS

臨時露天存放建築材料、機械（發電機）、汽車零件、暫存膠粒轉運貨件及貨櫃貯物（水馬）用途的規劃許可續期 3 年
元朗八鄉丈量約份第111約多個地段
RENEWAL OF PLANNING APPROVAL FOR TEMPORARY
OPEN STORAGE OF CONSTRUCTION MATERIALS,
MACHINERY (ELECTRICITY GENERATOR), VEHICLE PARTS,
TEMPORARY TRANSIT SHIPMENT PARTICLES AND CONTAINERS FOR
STORAGE OF PLASTIC BARRIERS FOR A PERIOD OF 3 YEARS
VARIOUS LOTS IN D.D.111, PAT HEUNG, YUEN LONG


規劃署
PLANNING
DEPARTMENT



參考編號
REFERENCE No.
A/YL-PH/942

圖 PLAN
A-4a

本圖於2023年3月24日擬備，所根據的資料為攝於2023年2月17日的實地照片
PLAN PREPARED ON 24.3.2023
BASED ON SITE PHOTOS
TAKEN ON 17.2.2023

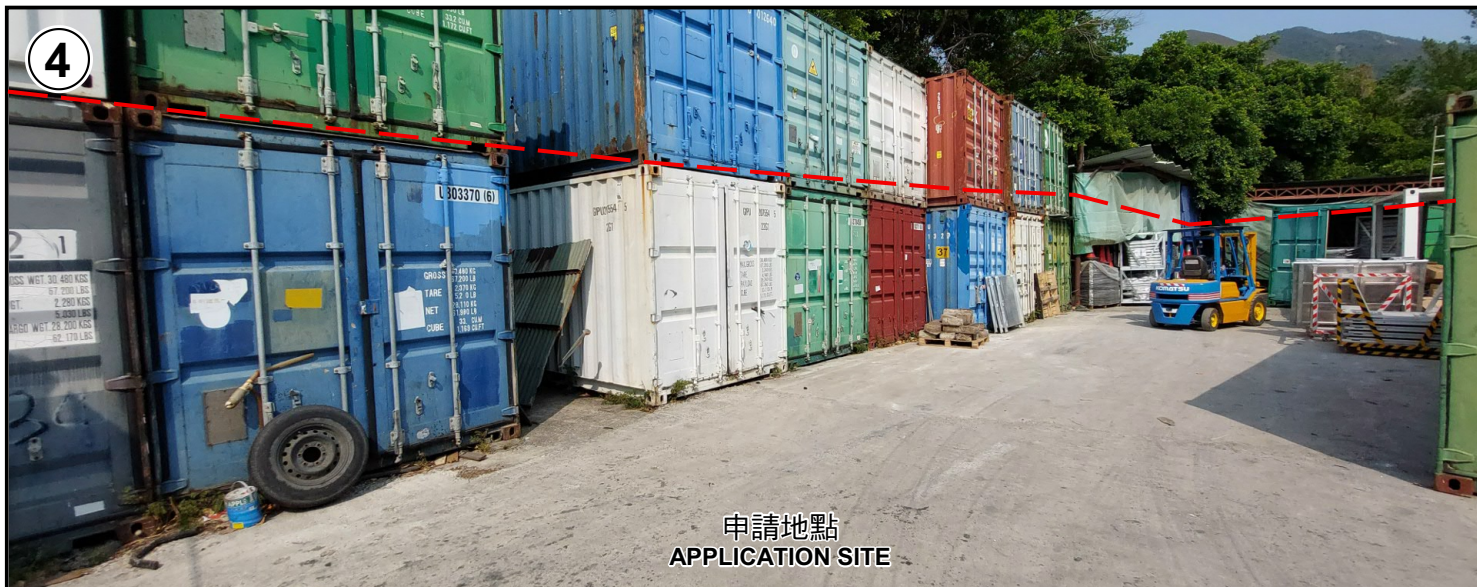

日期 DATE: 3.3.2023



日期 DATE: 17.2.2023



申請地點界線只作識別用 APPLICATION SITE BOUNDARY FOR IDENTIFICATION PURPOSE ONLY

日期 DATE: 17.2.2023

實地照片 SITE PHOTOS

本圖於2023年3月24日擬備，所根據的資料為攝於2023年2月17日及3月3日的實地照片

PLAN PREPARED ON 24.3.2023
BASED ON SITE PHOTOS
TAKEN ON 17.2.2023 & 3.3.2023

臨時露天存放建築材料、機械（發電機）、汽車零件、暫存膠粒轉運貨件及貨櫃貯物（水馬）用途的規劃許可續期 3 年
元朗八鄉丈量約份第111約多個地段
RENEWAL OF PLANNING APPROVAL FOR TEMPORARY
OPEN STORAGE OF CONSTRUCTION MATERIALS,
MACHINERY (ELECTRICITY GENERATOR), VEHICLE PARTS,
TEMPORARY TRANSIT SHIPMENT PARTICLES AND CONTAINERS FOR
STORAGE OF PLASTIC BARRIERS FOR A PERIOD OF 3 YEARS
VARIOUS LOTS IN D.D.111, PAT HEUNG, YUEN LONG

規劃署
PLANNING
DEPARTMENT



參考編號
REFERENCE No.
A/YL-PH/942

圖 PLAN
A-4b