


LAYOUT PLAN  
SCALE 1:500

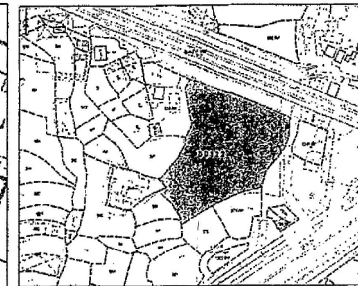

BLOCK PLAN  
SCALE 1:5000

#### LEGEND & ABBREVIATION

- SITE BOUNDARY
- PROPOSED WIRE MESH FENCE (ABOUT 3m (H))
- PROPOSED CARPARK DROP GATE

#### PROPOSED STRUCTURES

- SINGLE STOREY GUARD BOOTH MADE OF TEMPORARY STRUCTURE (ABOUT 2m(L)x1.5m(W)x2m(H) x 1 no.)
- TOTAL ROOFED OVER AREA = ABOUT 3 sq.m

BD REF. FSD REF.

REV. DESCRIPTION DATE  
FIRST ISSUE 05/03/2018

CLIENT(S)



AUTHORIZED PERSON

STRUCTURAL ENGINEER

PROJECT TITLE  
PROPOSED TEMPORARY PUBLIC  
VEHICLE PARK FOR PRIVATE CARS  
AT D.D. 122 LOT 894 R.P.,  
YUEN LONG

LOCATION

D.D.122 LOT 894 R.P.

DRAWING TITLE

PROPOSED LAYOUT PLAN

DATE  
28 / 12 / 2017

SCALE  
1:500

DRAWN  
ML

CHECKED  
FS

DWG. NO.  
ML - 01

JOB NO.

NOTE


ALWAYS VERIFY MEASUREMENTS AND  
DETAILS ON SITE. DO NOT ATTEMPT TO  
RE-SCALE DRAWING. ALL MATTERS SHOWN IN  
THIS DRAWING(S) ARE AND WILL FOREVER  
REMAIN THE PROPERTY OF THE FIRM AND/OR  
ITS AFFILIATIONS.

(摘錄自申請人於 27. 4. 2021 呈交的申請書)  
(Extract from Applicant's  
Submission of 27.4.2021)

參考編號  
REFERENCE No.  
A/YL-PS/637

繪圖 DRAWING  
A-1



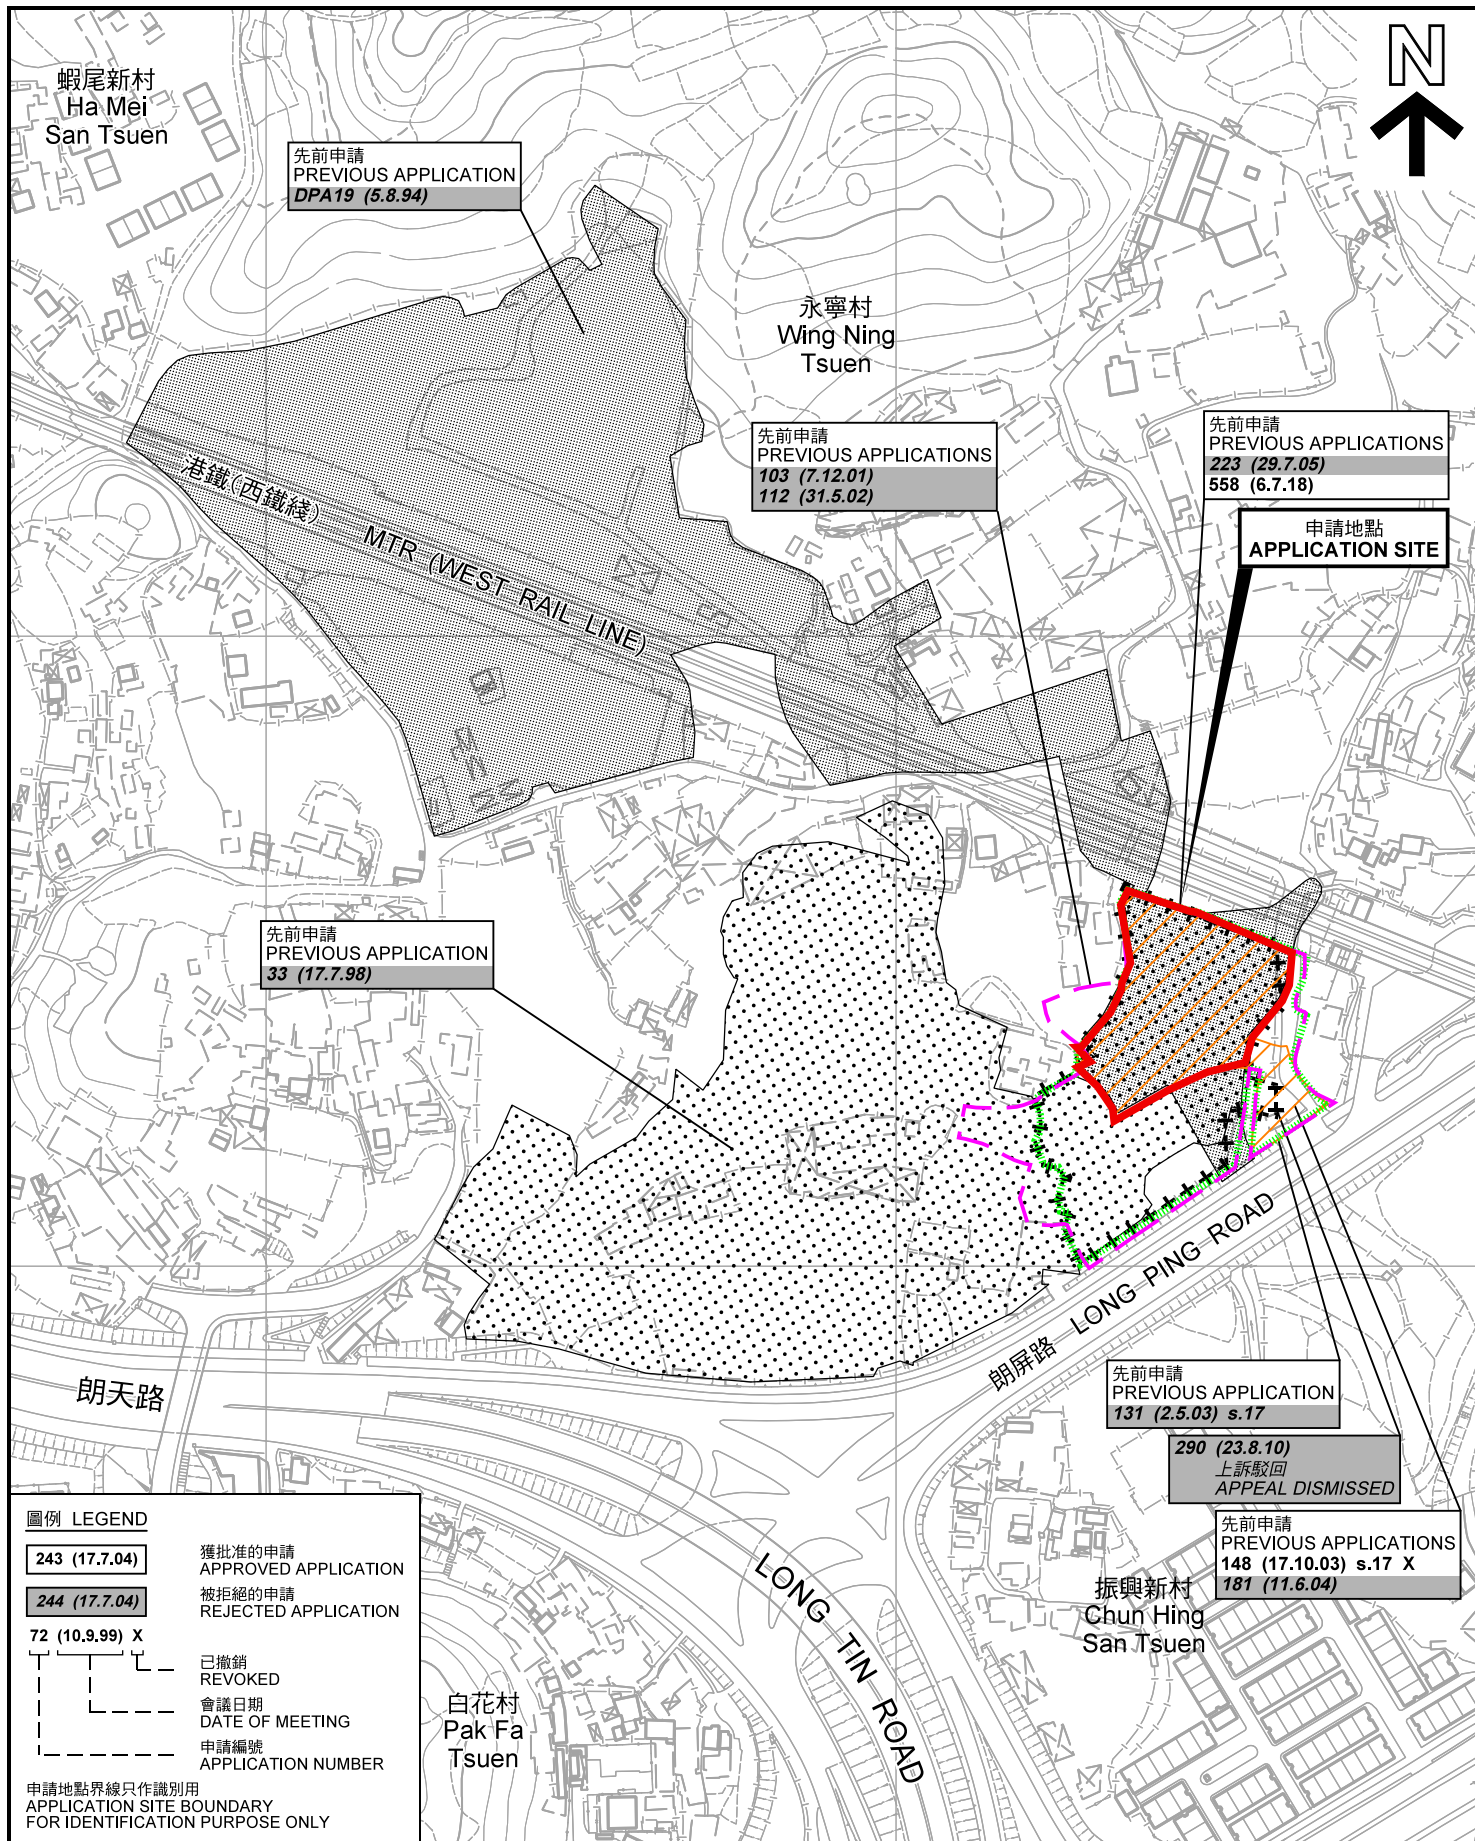

### 先前申請圖 PREVIOUS APPLICATIONS PLAN

臨時公眾停車場(貨櫃車除外)的規劃許可續期(為期3年)  
新界元朗屏山丈量約份第122約地段第894號餘段  
RENEWAL OF PLANNING APPROVAL FOR  
TEMPORARY PUBLIC VEHICLE PARK  
(EXCLUDING CONTAINER VEHICLE)  
FOR A PERIOD OF 3 YEARS  
LOT 894 RP IN D.D.122, PING SHAN,  
YUEN LONG, NEW TERRITORIES

SCALE 1 : 3 000 比例尺  
米 50 0 50 100 米  
METRES

規劃署  
PLANNING  
DEPARTMENT



參考編號  
REFERENCE No.  
A/YL-PS/637

圖 PLAN  
A-1b

本摘要圖於2021年6月3日擬備，  
所根據的資料為測量圖編號  
6-NW-8B、8D、9A 及 9C  
EXTRACT PLAN PREPARED ON 3.6.2021  
BASED ON SURVEY SHEETS No.  
6-NW-8B, 8D, 9A & 9C









圖例 LEGEND



申請地點(界線只作識別用)  
APPLICATION SITE  
(BOUNDARY FOR IDENTIFICATION  
PURPOSE ONLY)

本摘要圖於2021年5月27日擬備，所根據的資料為地政總署於2020年11月25日拍得的航攝照片編號 E105588C  
EXTRACT PLAN PREPARED ON 27.5.2021  
BASED ON AERIAL PHOTO No.  
E105588C TAKEN ON 25.11.2020  
BY LANDS DEPARTMENT

航攝照片 AERIAL PHOTO

臨時公眾停車場(貨櫃車除外)的規劃許可續期(為期3年)  
新界元朗屏山丈量約份第122約地段第894號餘段  
RENEWAL OF PLANNING APPROVAL FOR  
TEMPORARY PUBLIC VEHICLE PARK  
(EXCLUDING CONTAINER VEHICLE)  
FOR A PERIOD OF 3 YEARS  
LOT 894 RP IN D.D.122, PING SHAN,  
YUEN LONG, NEW TERRITORIES

規劃署  
PLANNING  
DEPARTMENT



參考編號  
REFERENCE No.  
A/YL-PS/637

圖 PLAN  
A-3





本圖於2021年6月3日擬備，所根據的資料為攝於2021年5月4日的實地照片  
PLAN PREPARED ON 3.6.2021  
BASED ON SITE PHOTOS TAKEN  
ON 4.5.2021

實地照片 SITE PHOTOS

臨時公眾停車場(貨櫃車除外)的規劃許可續期(為期3年)  
新界元朗屏山丈量約份第122約地段第894號餘段  
RENEWAL OF PLANNING APPROVAL FOR  
TEMPORARY PUBLIC VEHICLE PARK  
(EXCLUDING CONTAINER VEHICLE)  
FOR A PERIOD OF 3 YEARS  
LOT 894 RP IN D.D.122, PING SHAN,  
YUEN LONG, NEW TERRITORIES

規劃署  
PLANNING  
DEPARTMENT



參考編號  
REFERENCE No.  
A/YL-PS/637

圖 PLAN  
A-4